


KEYPLAN

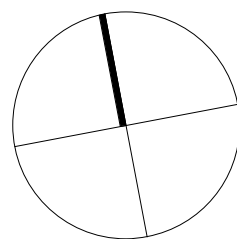

DESIGN DEVELOPMENT

NOT TO BE USED DURING CONSTRUCTION

S	100% DD DOCS	27.05.22	BW	DH
R	FOR USER SIGN OFF	23.05.22	CM	KD
Q	FOR INFORMATION	20.05.22	BW	AW
P	90% DD DOCS	13.05.22	BW	AW
N	FOR COORDINATION	04.05.22	BW	AW
M	FOR COORDINATION	28.04.22	BW	AW
L	FOR INFORMATION	26.04.22	BW	AW
K	70% DRAFT TENDER UPDATE	22.04.22	BW	AW
J	70% DRAFT TENDER	14.04.22	BW	AW
H	FOR INFORMATION	11.04.22	BW	AW
G	FOR REVIEW	08.04.22	BW	AW
F	FOR INFORMATION	06.04.22	BW	AW
E	FOR COORDINATION	04.04.22	BW	AW
D	FOR SCA INFORMATION (FIRE)	31.03.22	BW	AW

Issue	Description	Date	Chk	Auth
Architect/ Designer	dwp			
	www.dwp.com			

Client
NSW HEALTH INFRASTRUCTURE

Project
MUSWELLBROOK HOSPITAL
REDEVELOPMENT STAGE 3
Location
BRENTWOOD ST, MUSWELLBROOK
NSW 2333

Project Number
21-0338


Drawing
EW - GA PLAN - LEVEL 1

Scale (A1)
As indicated
Date Printed
27/05/2022 2:52:11 PM
Drawing Number
Issue

A1220

S

dwp

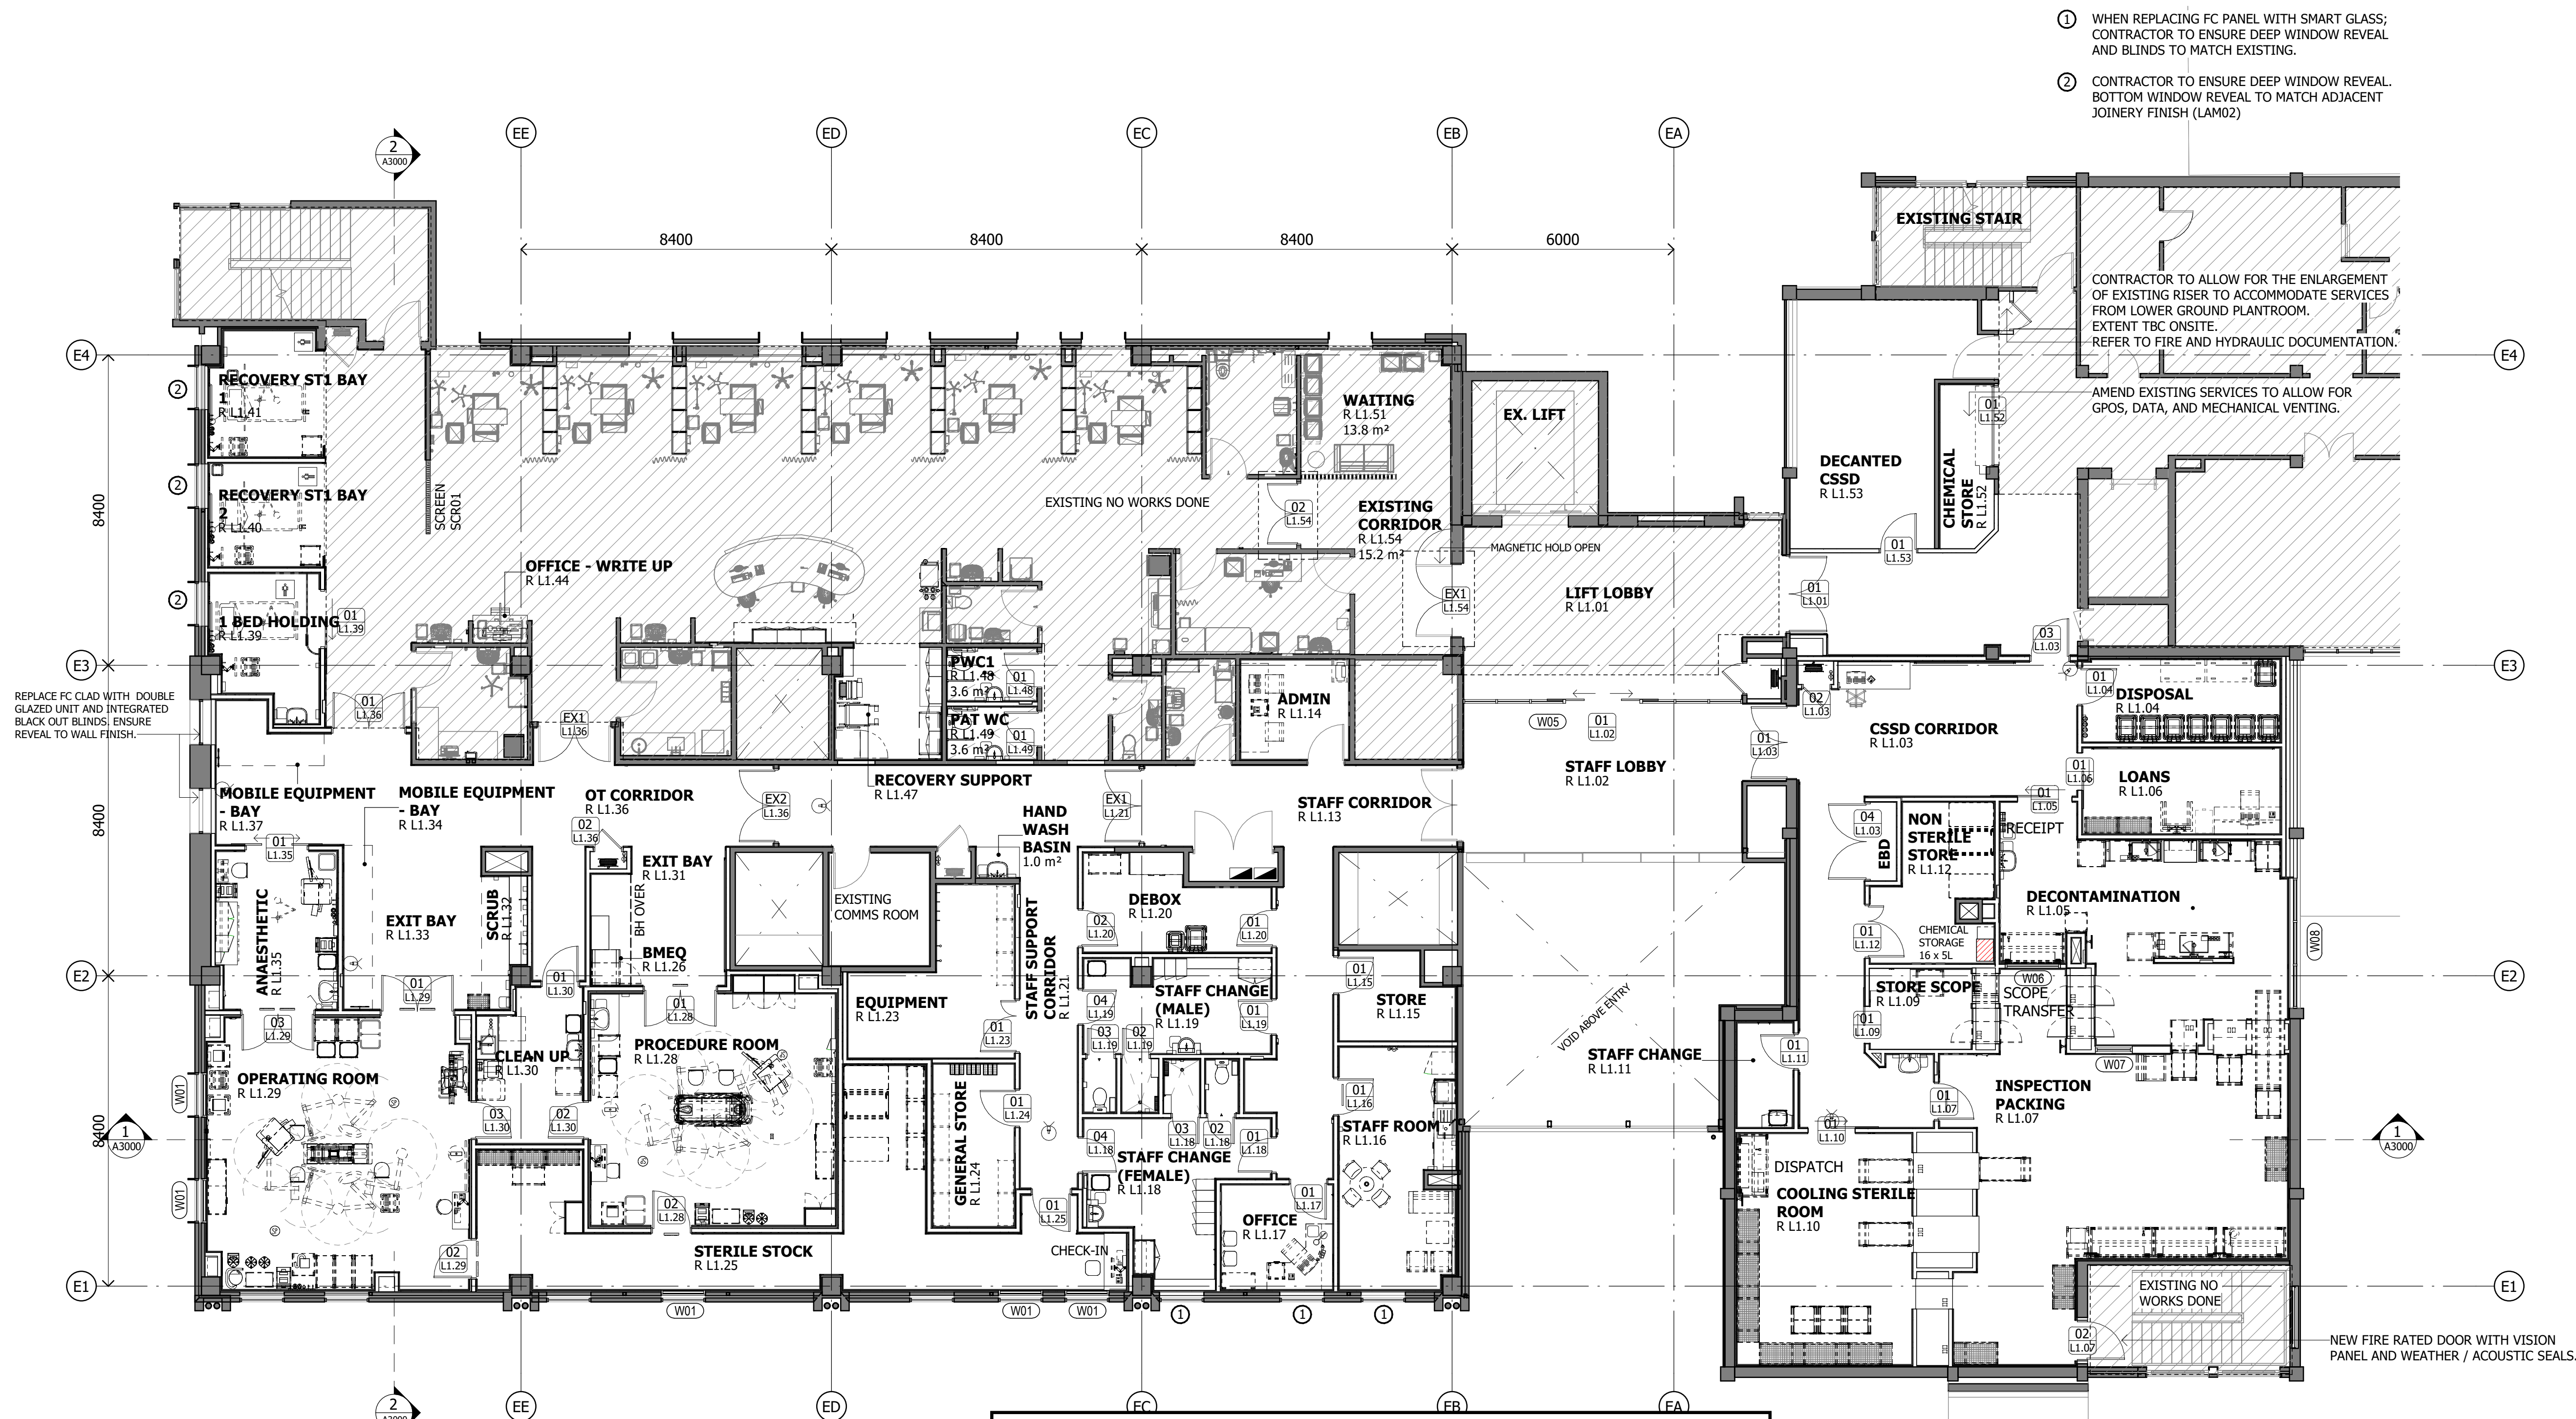

Health
Infrastructure

DETERMINED – APPROVAL

REF Approval No: 22/2022

Date: 19/7/2022

Signed by:

20309