

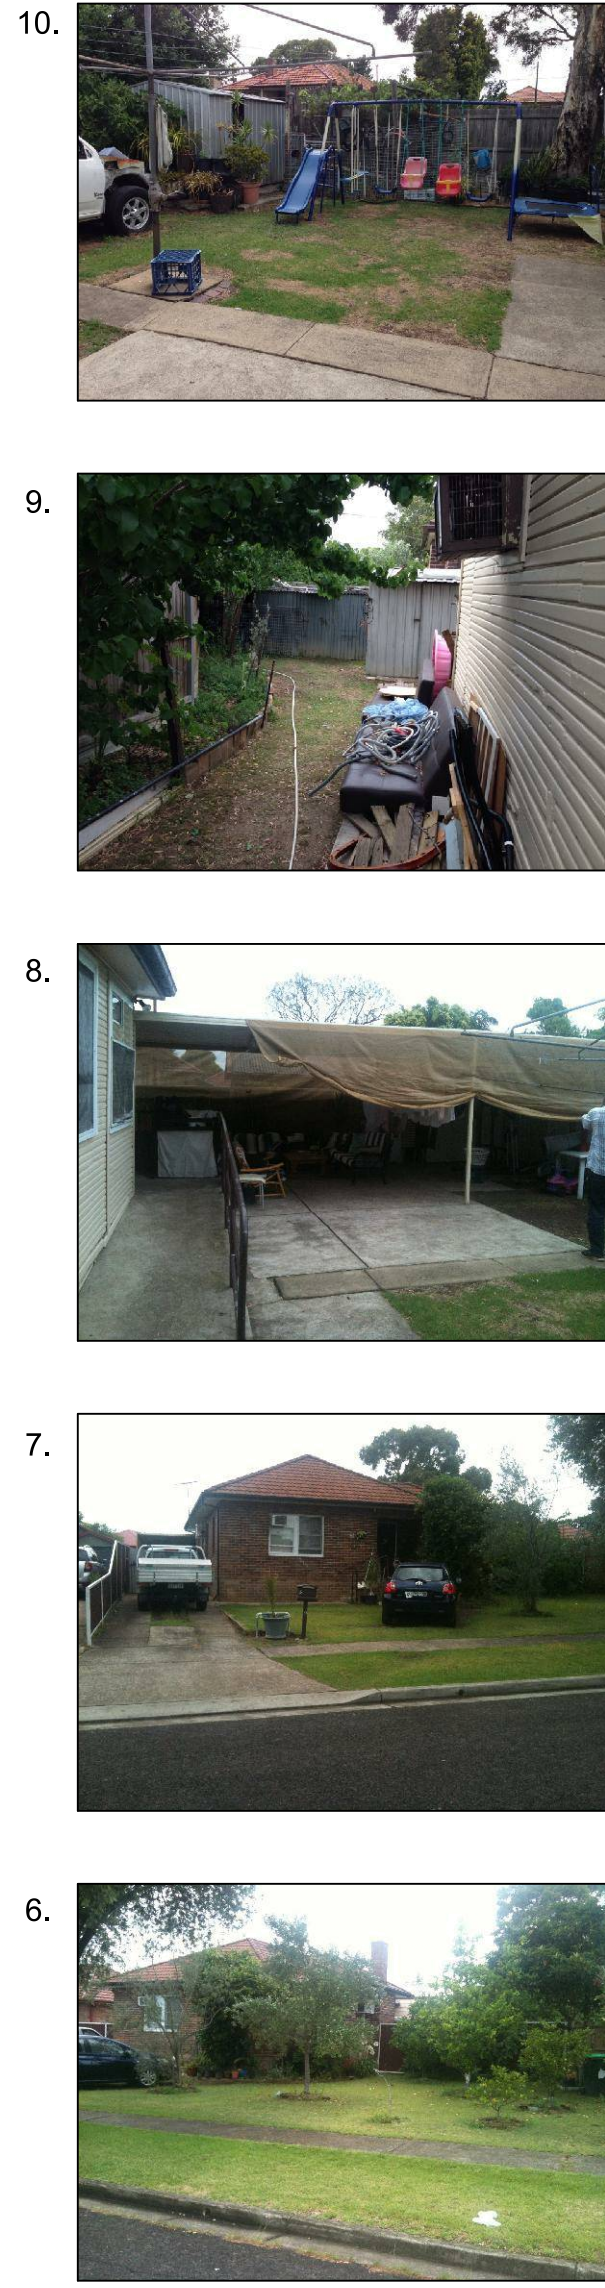


L.G.A. OF CUMBERLAND CITY

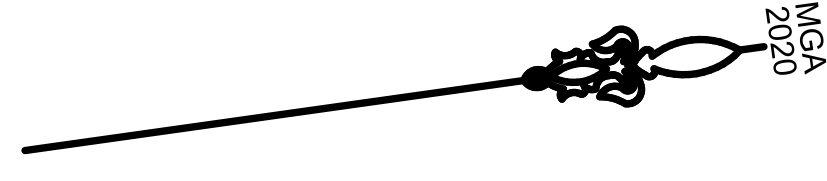

- NOTES
- SPOT LEVELS SHOWN THUS: 36.15
 - CONTOURS SHOWN THUS: 36.5
 - CONTOUR INTERVAL 0.5 METRE
 - SIGNIFICANT TREES SHOWN THUS:
- THE SPREAD OF EACH TREE IS INDICATIVE ONLY AND CANNOT BE SHOWN ACCURATELY WITHOUT VERY DETAILED FURTHER SURVEY. THE SHAPE AND SIZE OF SPREAD OF THE TREE MAY VARY DUE TO LACK OF UNIFORMITY OF THE BRANCHES, TRUNK AND OTHER REASONS.
- VISIBLE SERVICES ONLY HAVE BEEN LOCATED BY SURVEY.
- BOUNDARY INFORMATION HAS BEEN COMPILED FROM INFORMATION SHOWN ON PLANS ON PUBLIC RECORD AT OFFICE OF N.S.W. LAND REGISTRY SERVICES.
- BOUNDARIES PLOTTED ARE ACCURATE FOR D.A. PURPOSES. BOUNDARIES SHOULD BE MARKED ON THE GROUND PRIOR TO ANY FURTHER DEVELOPMENT OF THE LAND.
- SERVICING INFORMATION OBTAINED FROM INFORMATION PROVIDED BY SERVICES AUTHORITIES (TELSTRA/SYDNEY WATER).

7 DENOTES PHOTO NO. & DIRECTION

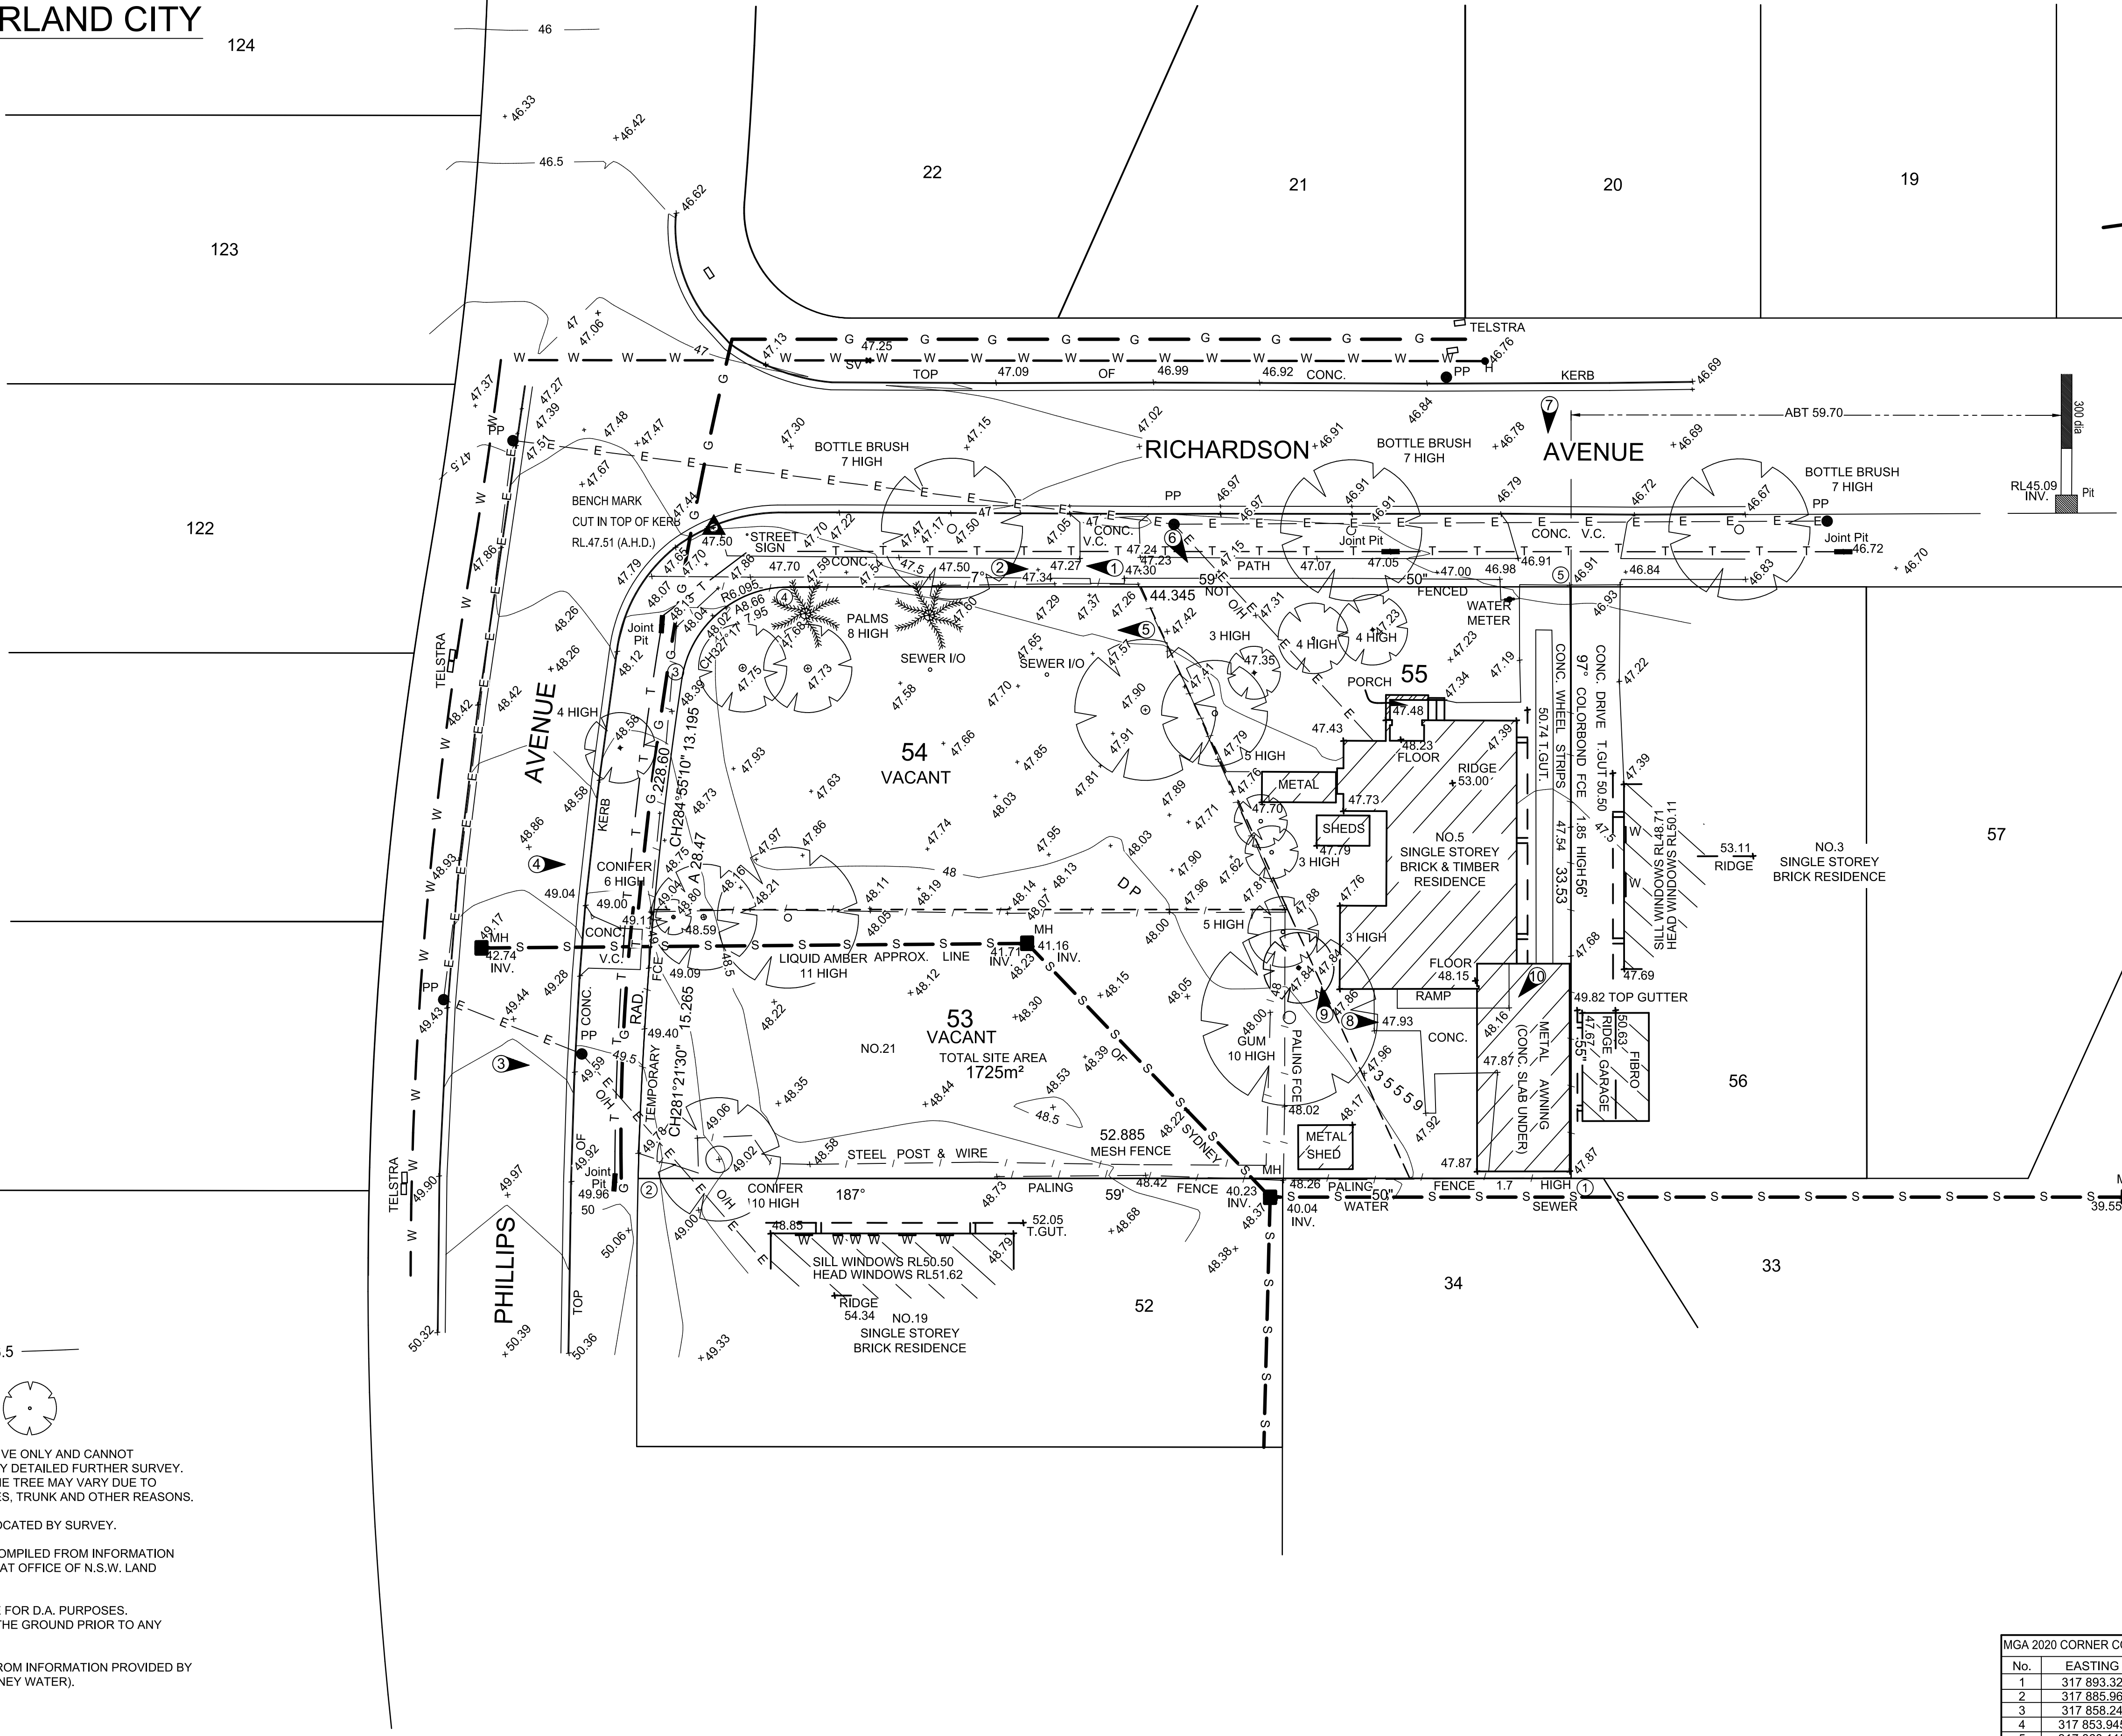

MGA 2020 CORNER COORDINATE TABLE		
No.	EASTING	NORTHING
1	317 893.32	6 249 283.315
2	317 885.96	6 249 230.945
3	317 858.24	6 249 237.35
4	317 853.945	6 249 244.04
5	317 860.115	6 249 287.95

No.	DATE	NOTATION/AMENDMENT	No.	DATE	NOTATION/AMENDMENT			
			1.	28/08/20	REVISED DETAIL LOT 54 & AMENDED BUS ROUTE			
			2.	26/11/20	TREE REMOVED LOT 54			
						FILE	FILE SIZE (MB)	CHECKED BY

The map displays a portion of Cumberland City, Tennessee, with the following details:

- Streets:** Kent Street, Kingsland Road, Kibo Road, Phillips Road, Wilson Avenue, and Richardson Avenue.
- Lot Numbers:** Lots 1, 2, 3, 4, 5, 6, 7, 8, 9, 10, 11, 12, 13, 14, 15, 16, 17, 18, 19, 20, 21, 22, 23, 24, 25, 26, 27, 28, 29, 30, 34, 52, 53, 54, 55, 56, 57, 118, 119, 120, 121, 122, 123, 124, 125, 126, 127, 128, 129, 130, 131.
- DP Numbers:** DP329707 (lots 1-14), DP172865 (lots 15-17), DP1212346 (lots 18-30), DP13015 (lots 118-131).
- Other Features:** A north arrow pointing towards the top right, and various lot dimensions and area measurements.

[illegible]

