


HYDRAULIC SERVICES

FOR

57-61 BOURKE STREET, NORTH PARRAMATTA NSW 2151

DRAWING SCHEDULE

HY-DA-000 COVER SHEET
HY-DA-100 SITE SERVICES

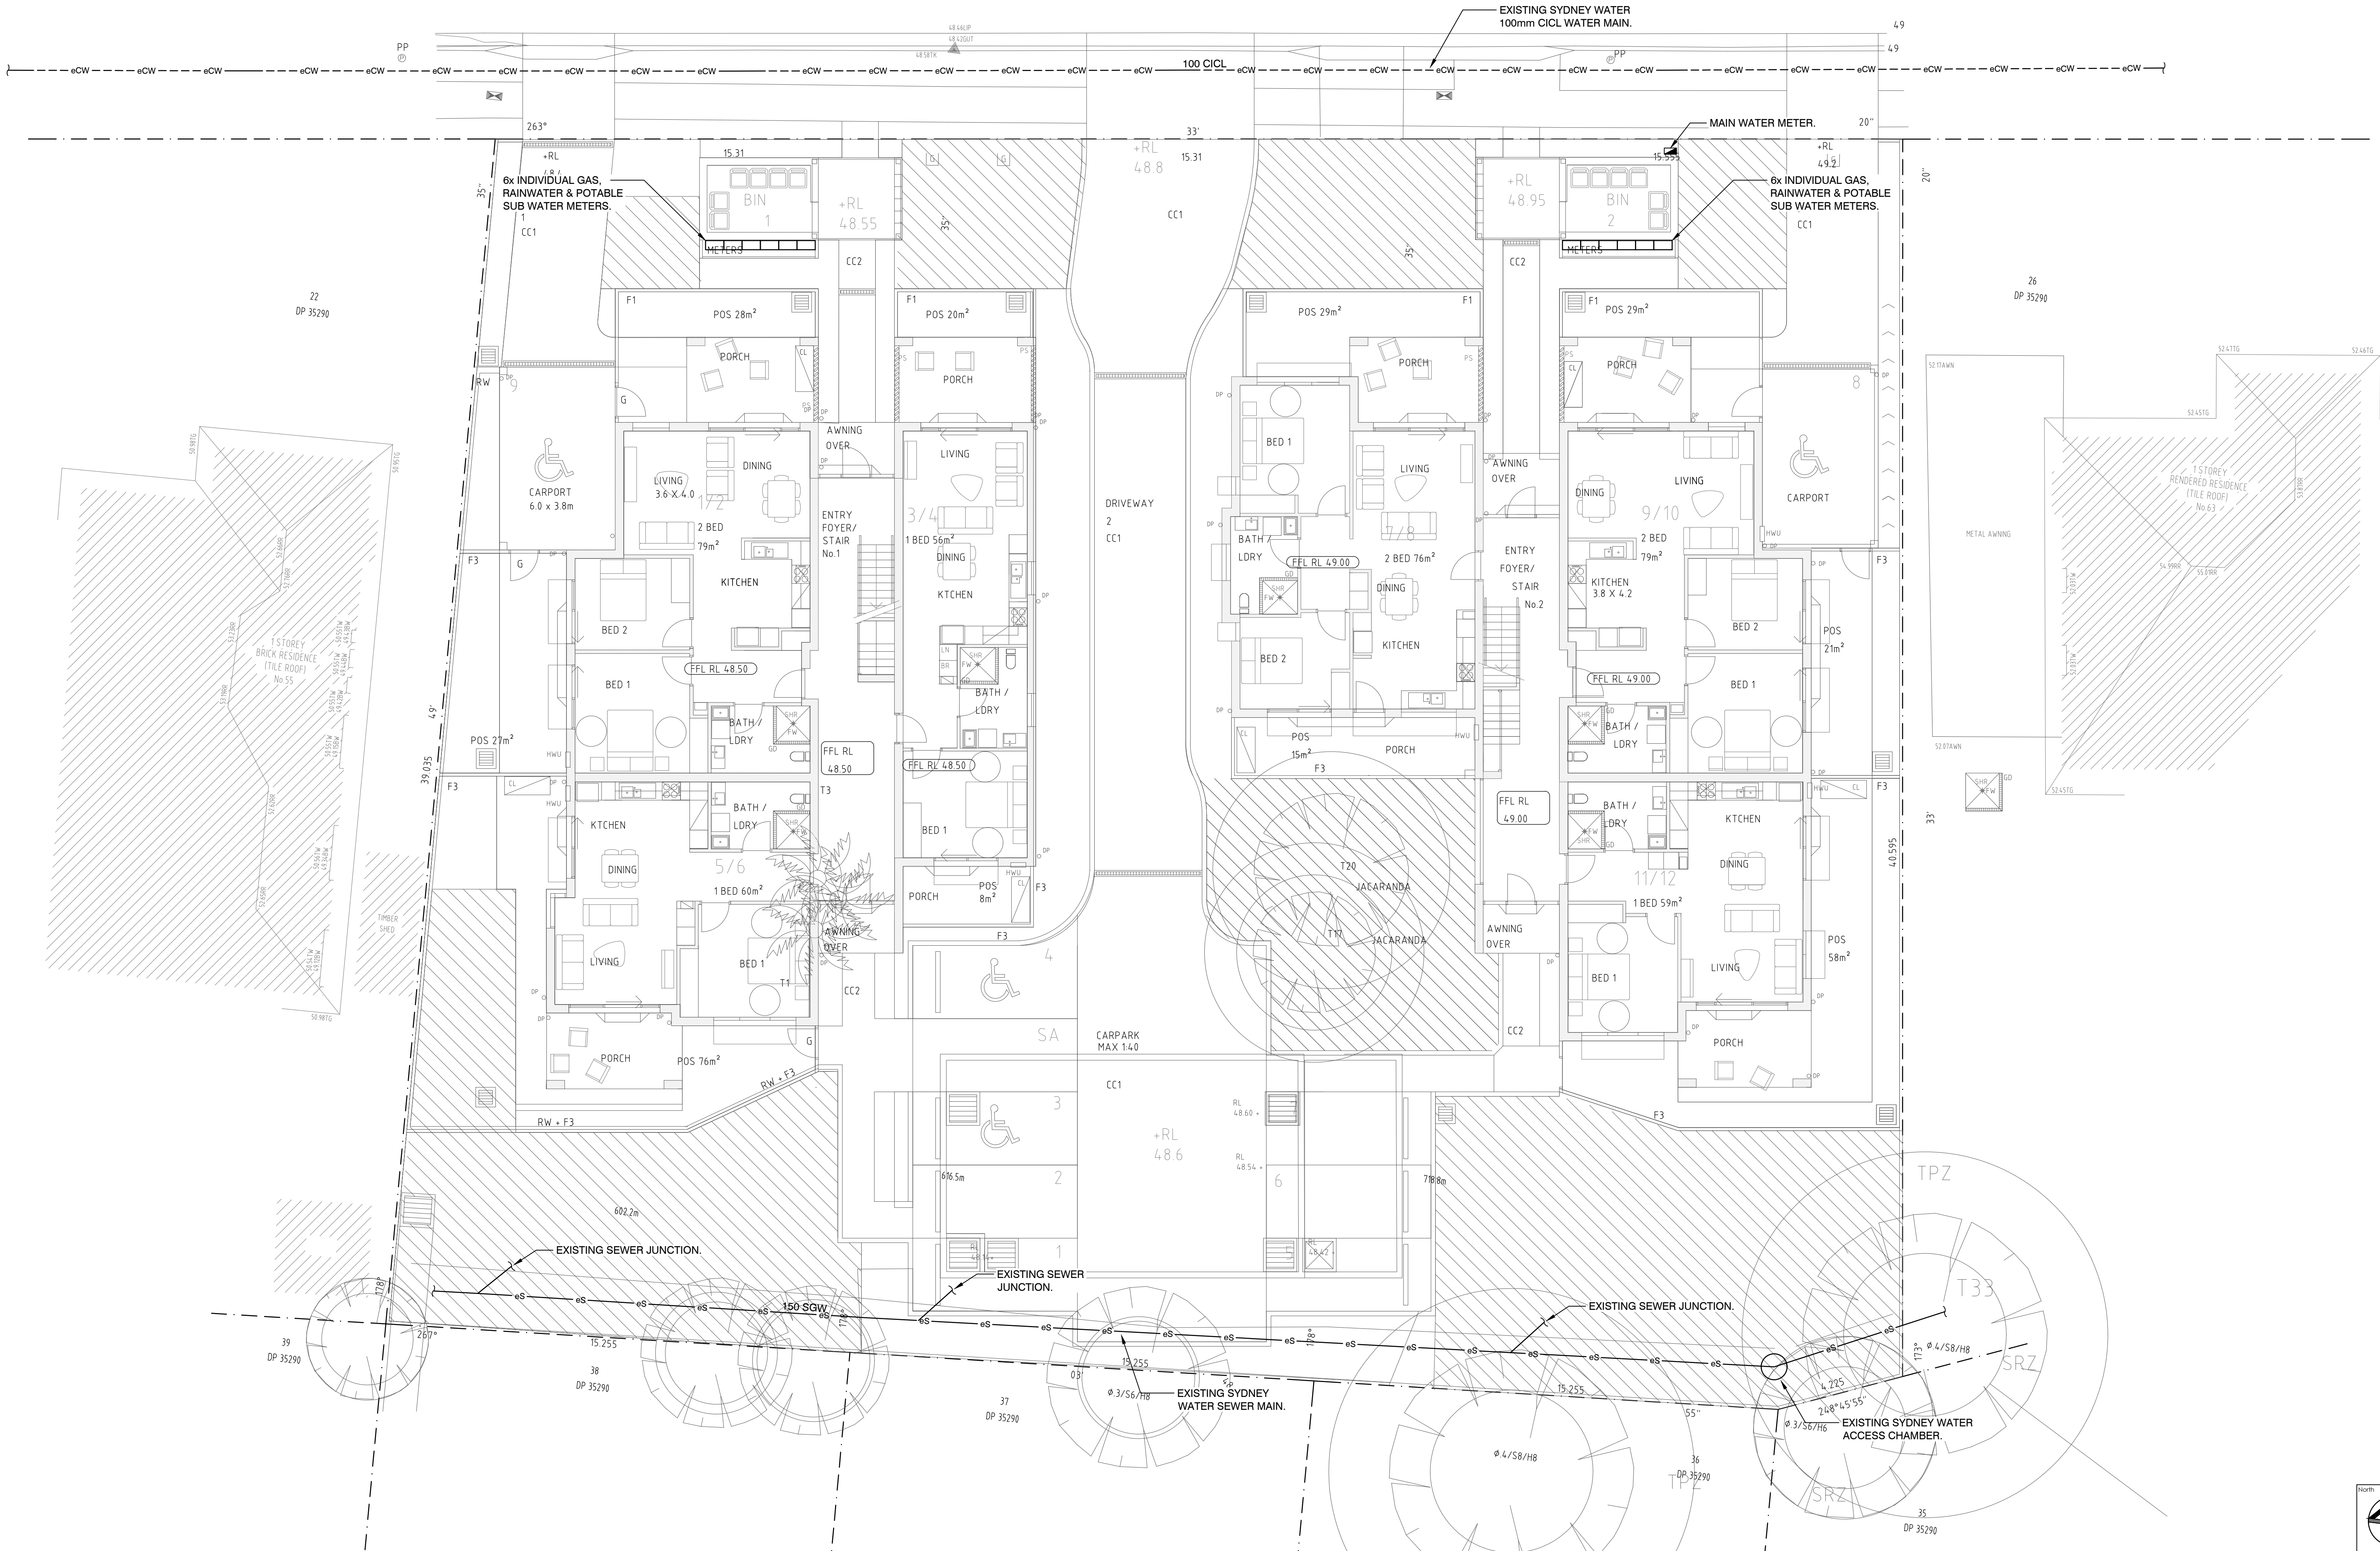

LOCKED BAG 5022
PARRAMATTA NSW 2124
PHONE No 1800 738 718
<https://www.dpie.nsw.gov.au/land-and-housing-corporation>



Barry Rush & Associates Pty Ltd
Architects, Nominated Architect: Barry John Rush
ARB Registration No 3753
Suite 25A, 2 Beattie Street, Balmain, NSW
Phone: (02) 9555 8028 Email: info@barryrush.com.au
www.barryrush.com.au

REV	DATE	NOTATION/AMENDMENT
2	22.02.22	DA ISSUE
1	10.12.21	DA ISSUE

DO NOT SCALE DRAWINGS. CHECK ALL DIMENSIONS ON SITE.
FIGURED DIMENSIONS TAKE PRECEDENCE.

ARCHITECT
BARRY RUSH & ASSOCIATES PTY LTD
PH (02) 9555 8028
PROJECT MANAGER
LAND & HOUSING CORPORATION
PH (02) 8753 9000
LANDSCAPE CONSULTANT
GREENLAND DESIGN PTY LTD
PH 0403 104 108

HYDRAULIC CONSULTANT
MARLINE NEWCASTLE PTY LTD
PH (02) 4925 9300 FAX (02) 4925 3811 MN12670
ELECTRICAL CONSULTANT
MARLINE NEWCASTLE PTY LTD
PH (02) 4925 9300 FAX (02) 4925 3811 MN12670
MECHANICAL CONSULTANT
MARLINE NEWCASTLE PTY LTD
PH (02) 4925 9300 FAX (02) 4925 3811



PROJECT:
SENIORS DEVELOPMENT
57-61 BOURKE STREET &
10 BROWN ST (DRAINAGE EASEMENT ONLY)
NORTH PARRAMATTA, NSW 2151
LOTS 23, 24, 25 & 38 in DP 35290

TITLE:
SITE SERVICES
FILE:
BGXWW-HY-DA-100.dwg

DATE:
06.12.21
STAGE:
-

SCALE:
1:100
DRAWN:
L.R.

PROJECT NO:
BGXWW
NOMINATED ARCHITECT:
BR
CHECKED:
I.B.
REV:
2

STATUS:
DA ISSUE
TYPE:
H

SHEET:
HY-DA-100

