




ELECTRICAL SERVICES

FOR

57-61 BOURKE STREET, NORTH PARRAMATTA NSW 2151

DRAWING SCHEDULE

EL-DA-000 COVER SHEET
EL-DA-100 SITE SERVICES

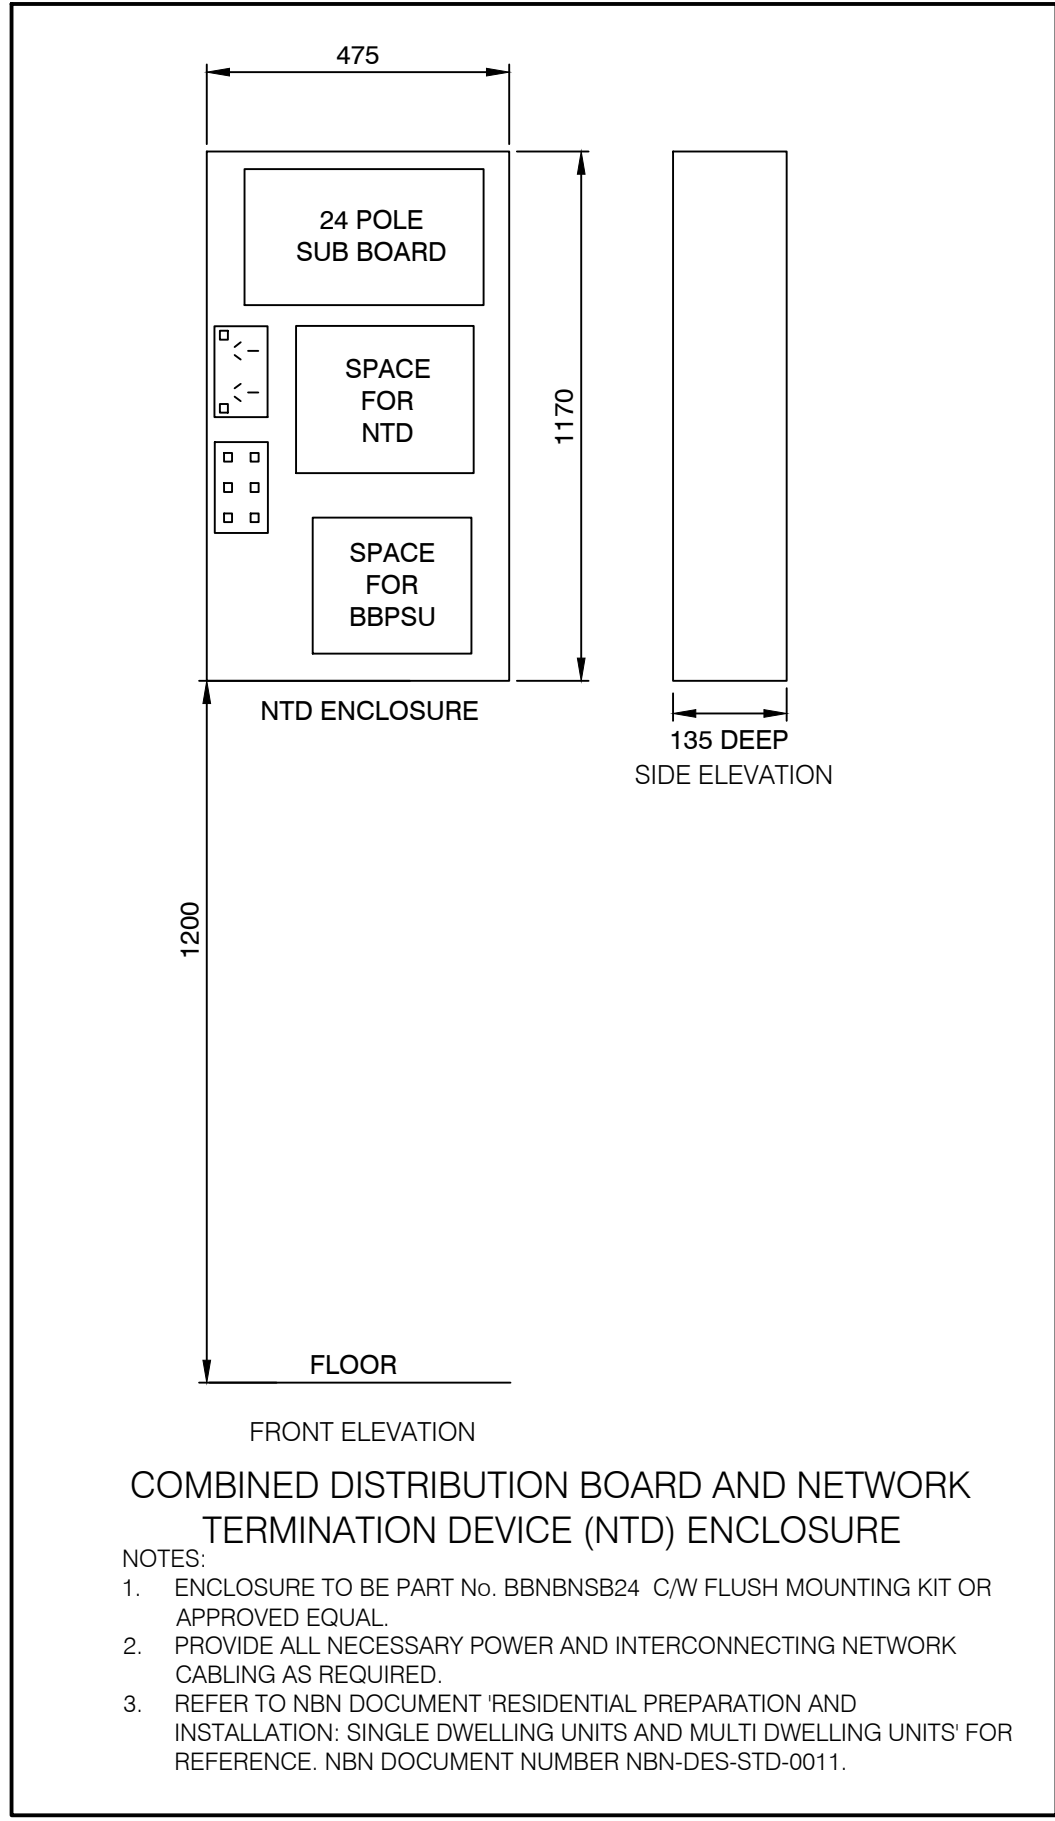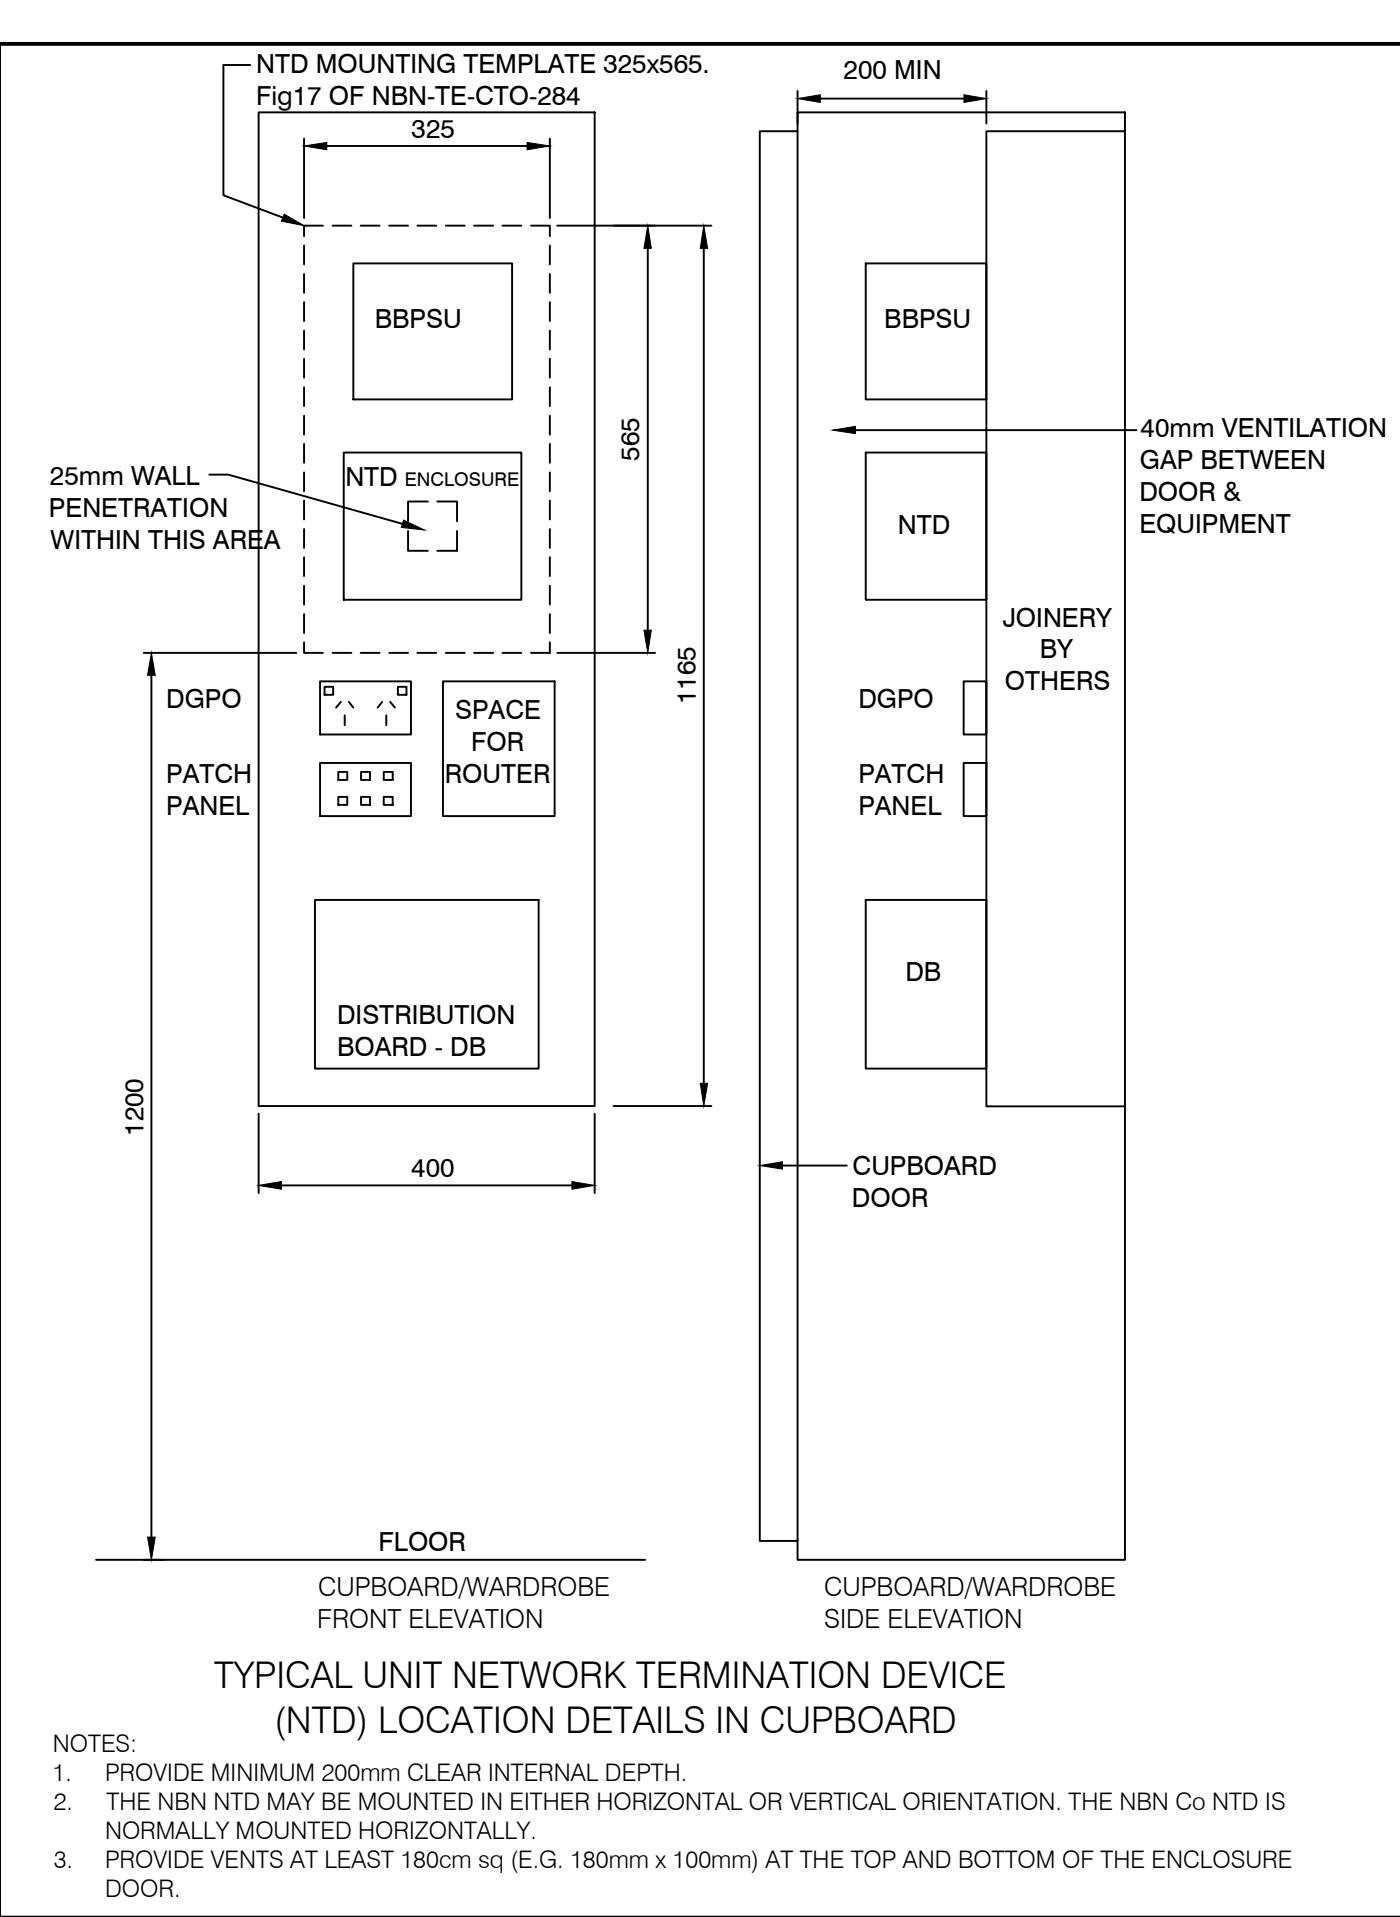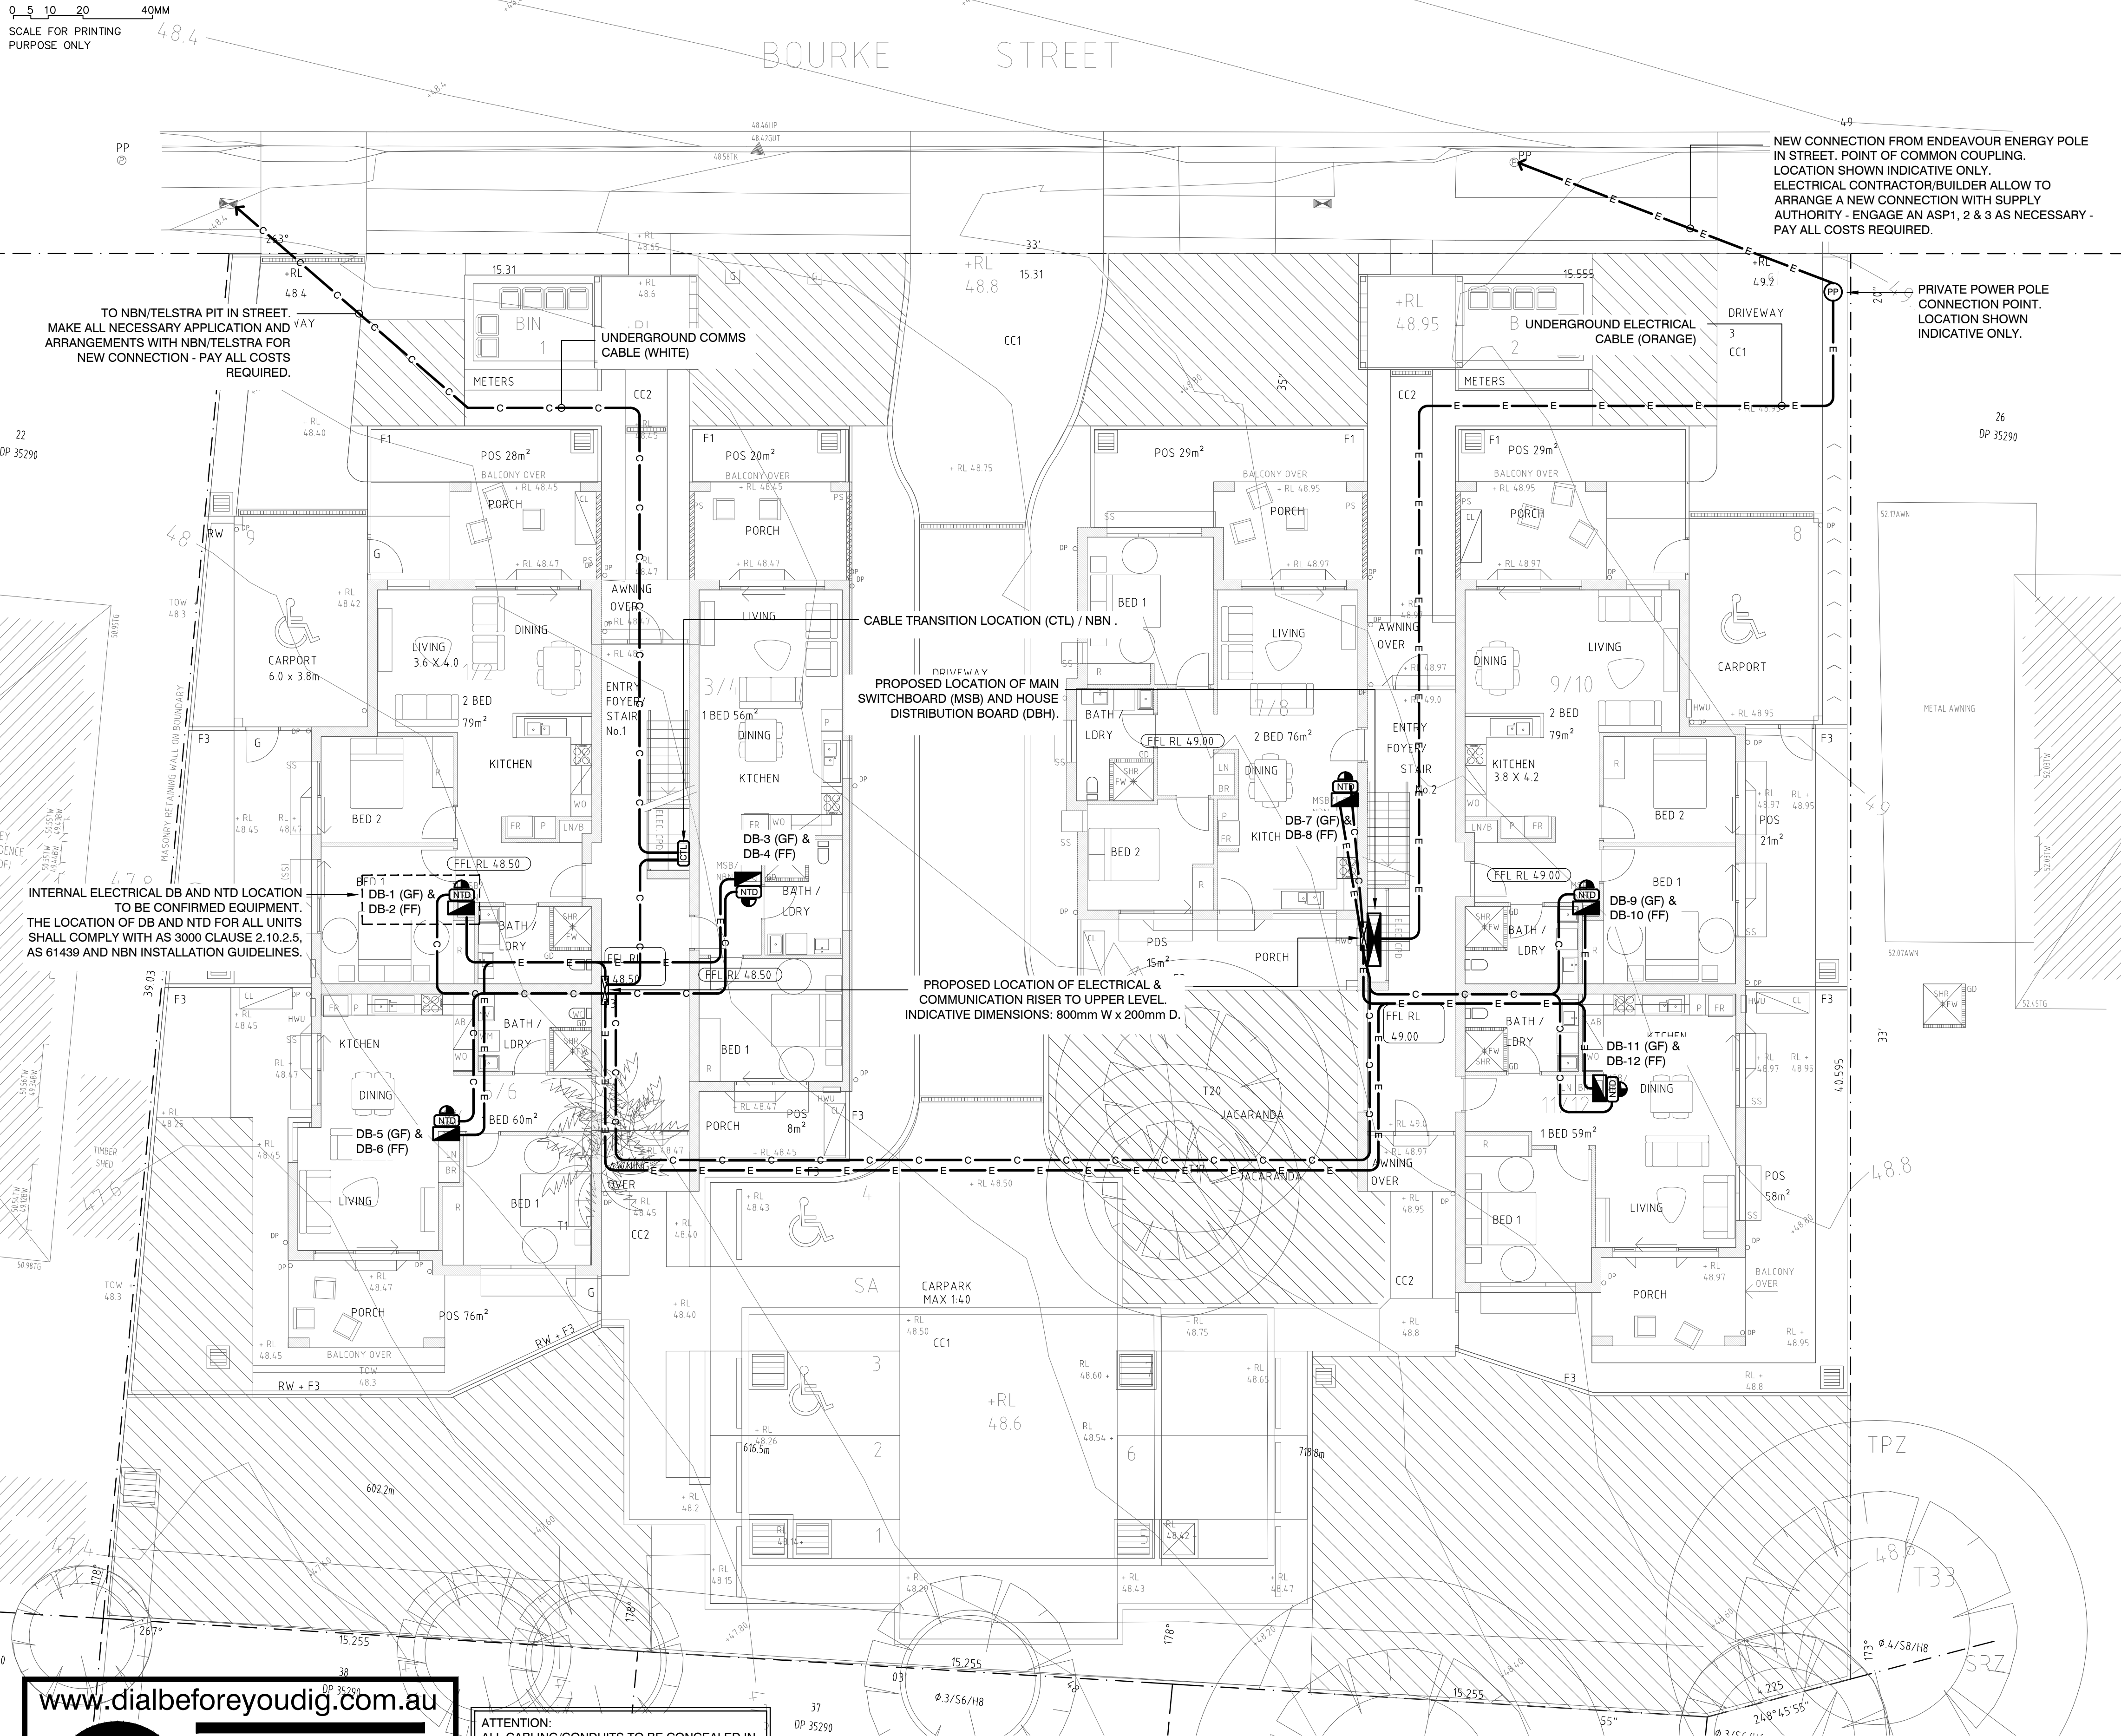

www.dialbeforeyoudig.com.au



ATTENTION:
ALL CABLING/CONDUITS TO BE CONCEALED IN
WALLS/ UNDERGROUND. CO-ORDINATE/ SHARE
TRENCH LOCATIONS WITH OTHER TRADES

LOCATIONS SHOWN ARE INDICATIVE ONLY -
SEE ARCHITECTURALS & COORDINATE FINAL
LOCATIONS WITH OTHER TRADES.



LOCKED BAG 5022
PARRAMATTA NSW 2124
PHONE No 1800 738 718
https://www.dpie.nsw.gov.au/land-and-housing-corporation



Barry Rush & Associates Pty Ltd
Architects, Nominated Architect: Barry John Rush
ARB Registration No 3753
Suite 25A, 2 Beattie Street, Balmain, NSW
Phone: (02) 9555 8028 Email: info@barryrush.com.au
www.barryrush.com.au

REV	DATE	NOTATION/AMENDMENT
2	22.02.22	DA ISSUE
1	10.12.21	DA ISSUE

DO NOT SCALE DRAWINGS. CHECK ALL DIMENSIONS ON SITE.
FIGURED DIMENSIONS TAKE PRECEDENCE.

ARCHITECT
BARRY RUSH & ASSOCIATES PTY LTD
PH (02) 9555 8028

PROJECT MANAGER
LAND & HOUSING CORPORATION
PH (02) 8753 9000

LANDSCAPE CONSULTANT
GREENLAND DESIGN PTY LTD
PH (02) 9403 104 108

HYDRAULIC CONSULTANT
MARLINE NEWCASTLE PTY LTD
PH (02) 4925 9300 FAX (02) 4928 3811 MN12670

ELECTRICAL CONSULTANT
MARLINE NEWCASTLE PTY LTD
PH (02) 4925 9300 FAX (02) 4928 3811 MN12670

MECHANICAL CONSULTANT
MARLINE NEWCASTLE PTY LTD
PH (02) 4925 9300 FAX (02) 4928 3811



PROJECT:
SENIORS DEVELOPMENT
57-61 BOURKE STREET &
10 BROWN ST (DRAINAGE EASEMENT ONLY)
NORTH PARRAMATTA, NSW 2151
LOTS 23, 24, 25 & 38 in DP 35290

TITLE:
SITE SERVICES

FILE:
BGXWW-EL-DA-100.dwg

DATE:
06.12.21

STAGE:
-

SCALE:
1:100

DRAWN:
L.R.

CHECKED:
C.T.

STATUS:
DA ISSUE

PROJECT NO:
BGXWW

NOMINATED ARCHITECT:
BR

TYPE:
E

SHEET:
EL-DA-100

REV:
2