


CONTOURS SHOWN DEPICT THE TOPOGRAPHY. EXCEPT AT SPOT LEVELS SHOWN THEY DO NOT REPRESENT THE EXACT LEVEL AT ANY PARTICULAR POINT. THE SPOT LEVELS ARE TRUE FOR THEIR POSITION, AND ARE INTENDED TO BE USEFUL TO REPRESENT THE GENERAL TERRAIN. CARE SHOULD BE TAKEN IF EXTRAPOLATING.




ELECTRICITY	—X— EU-A-B-C-D
TRANSMISSION	—X— ET-A-B-C-D
TELECOMMUNICATIONS	—X— TN-A-B-C-D
OPTICAL FIBER	—X— DU-A-B-C-D
LOW PRESSURE GAS	—X— LG-A-B-C-D
HIGH PRESSURE GAS	—X— HG-A-B-C-D
WATER MAIN	—X— WM-A-B-C-D
STORMWATER LINE	—X— SW-A-B-C-D
SEWER MAIN	—X— SM-A-B-C-D
UNKNOWN SERVICE	—X— UP-A-D

BENCH MARK	
TELSTRA PIT	TEL
ELECTRIC LIGHT POLE	LP
POWER POLE	PP
SIGN POST	SP
SEWER INSPECTION PIT	SIP
SEWER VENT	SEWER
MANHOLE	MH
SEWER MANHOLE	SMH
STOP VALVE	SV
WATER HYDRANT	HYD
WATER METER	WM
GAS METER	GM
STATE SURVEY MARK	SSM

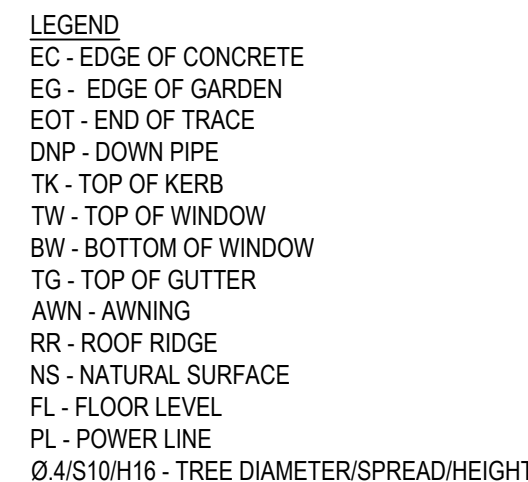


Richard Abbott
Registered Surveyor
No. 9057

[illegible]

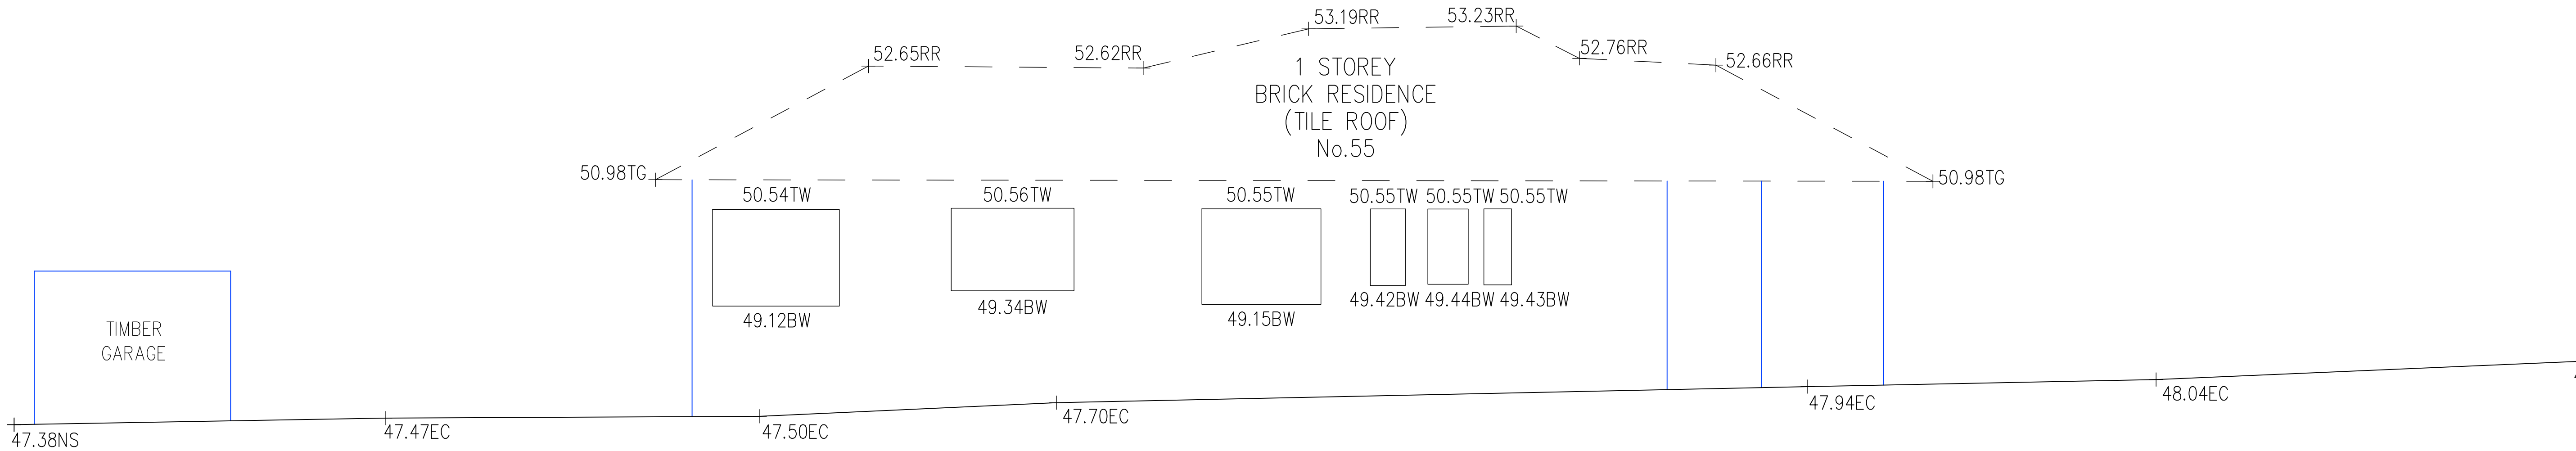

ELEVATION A
SCALE: NTS

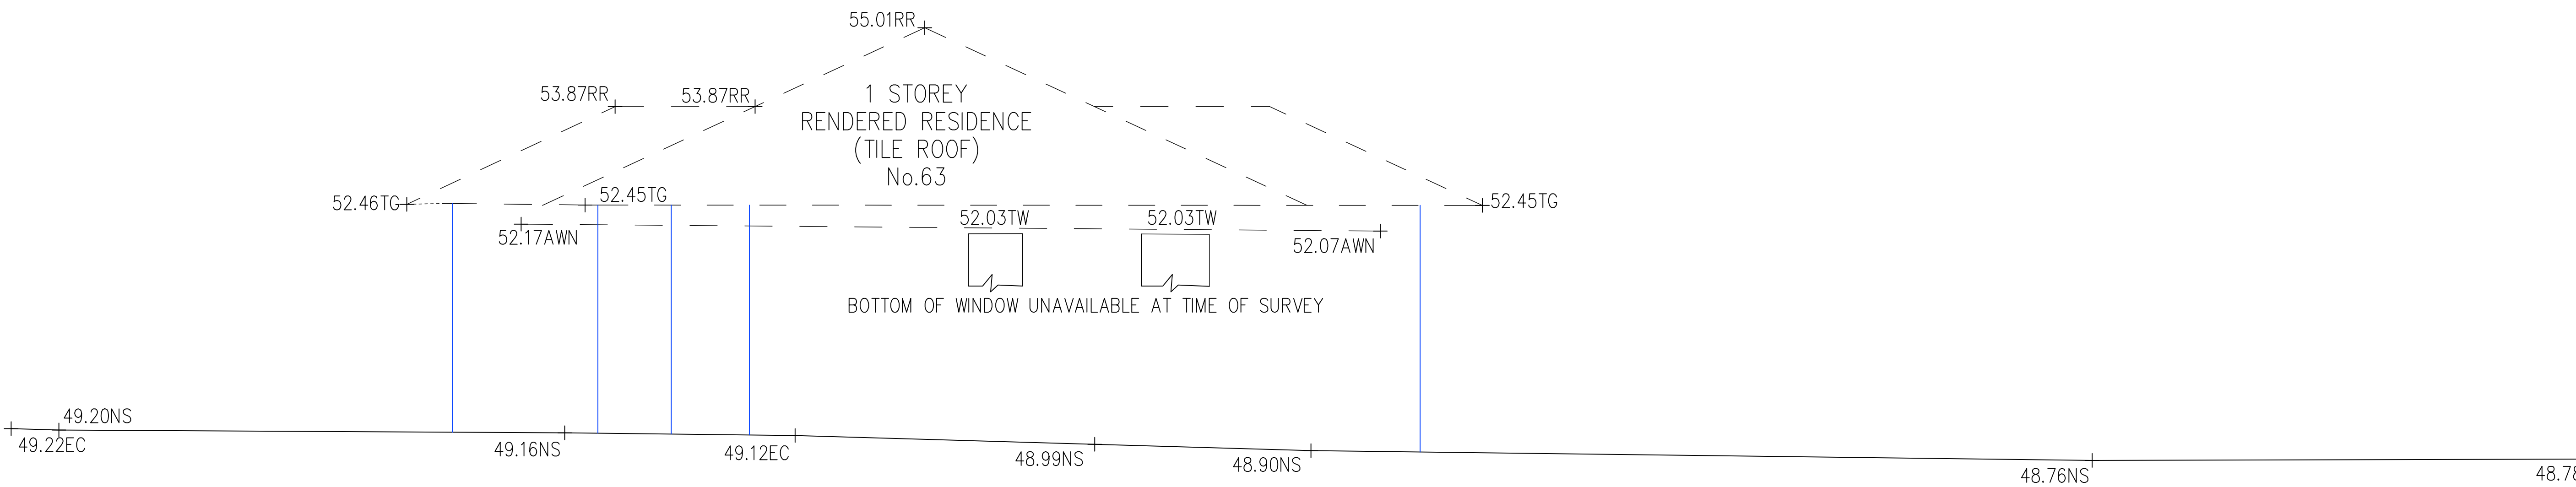

ELEVATION B
SCALE: NTS

LEGEND
EC - EDGE OF CONCRETE
EG - EDGE OF GARDEN
EOT - END OF TRACE
DNP - DOWN PIPE
TK - TOP OF KERB
TW - TOP OF WINDOW
BW - BOTTOM OF WINDOW
TG - TOP OF GUTTER
AWN - AWNING
RR - ROOF RIDGE
NS - NATURAL SURFACE
FL - FLOOR LEVEL
PL - POWER LINE
Ø.4/S10/H16 - TREE DIAMETER/SPREAD/HEIGHT

No. DATE NOTATION/AMENDMENT			No. DATE NOTATION/AMENDMENT			CONTOUR INTERVAL: DATUM: A.H.D. ORIGIN OF DATUM: S.S.M. 100 YEAR FLOOD RL: RECOMMENDED MINIMUM FLOOR RL: SOURCE OF FLOOD INFO:		DATE OF SURVEY: 28 / 04 / 2021 SURVEY CONSULTANT: TSS TOTAL SURVEYING SOLUTIONS ARTARMON CAMDEN MANLY VALE SURVEYORS REF : 210718	Land & Housing Corporation Division of the Department of Family & Community Services DRAWING TITLE DETAIL & CONTOUR SURVEY	LOCATION NORTH PARRAMATTA		
										STREET ADDRESS 57-61 BOURKE STREET		TYPE S
										JOB 210718		SHT. 2
												OF 3

Long Section 16

CONCRETE PATH						
Datum : 47.00						
Grade Line						
Elevation	48.41	48.18	48.03	47.84	47.66	47.40
Chainage	0.000	15.828	27.245	38.399	49.452	56.375
		-1.490%	-1.242%	-1.778%	-1.584%	-2.977%

Horizontal Scale 1 : 200
Vertical Scale 1 : 200

Long Section 17


CONCRETE PATH							
Datum : 45.00							
Grade Line	2.415%	-2.676%	-2.555%	-4.747%	-2.951%	-2.493%	-4.666%
Elevation	47.03 47.08		46.75	46.53 46.36	46.23	46.00	45.46 45.40
Chainage	78.689 80.604		92.779	101.524 105.070	109.514	118.669	130.304 131.216

Horizontal Scale 1 : 200
Vertical Scale 1 : 200

Long Section 18

CONCRETE PATH								
Datum : 49.00								
Grade Line								
Elevation	49.06	49.29	49.54	49.78	50.02	50.29	50.61	50.95
Chainage	0.000	12.958	26.347	39.753	48.830	61.439	74.333	87.433
		1.786%	1.827%	1.794%	2.733%	2.145%	2.482%	4.378%

Horizontal Scale 1 : 200
Vertical Scale 1 : 200

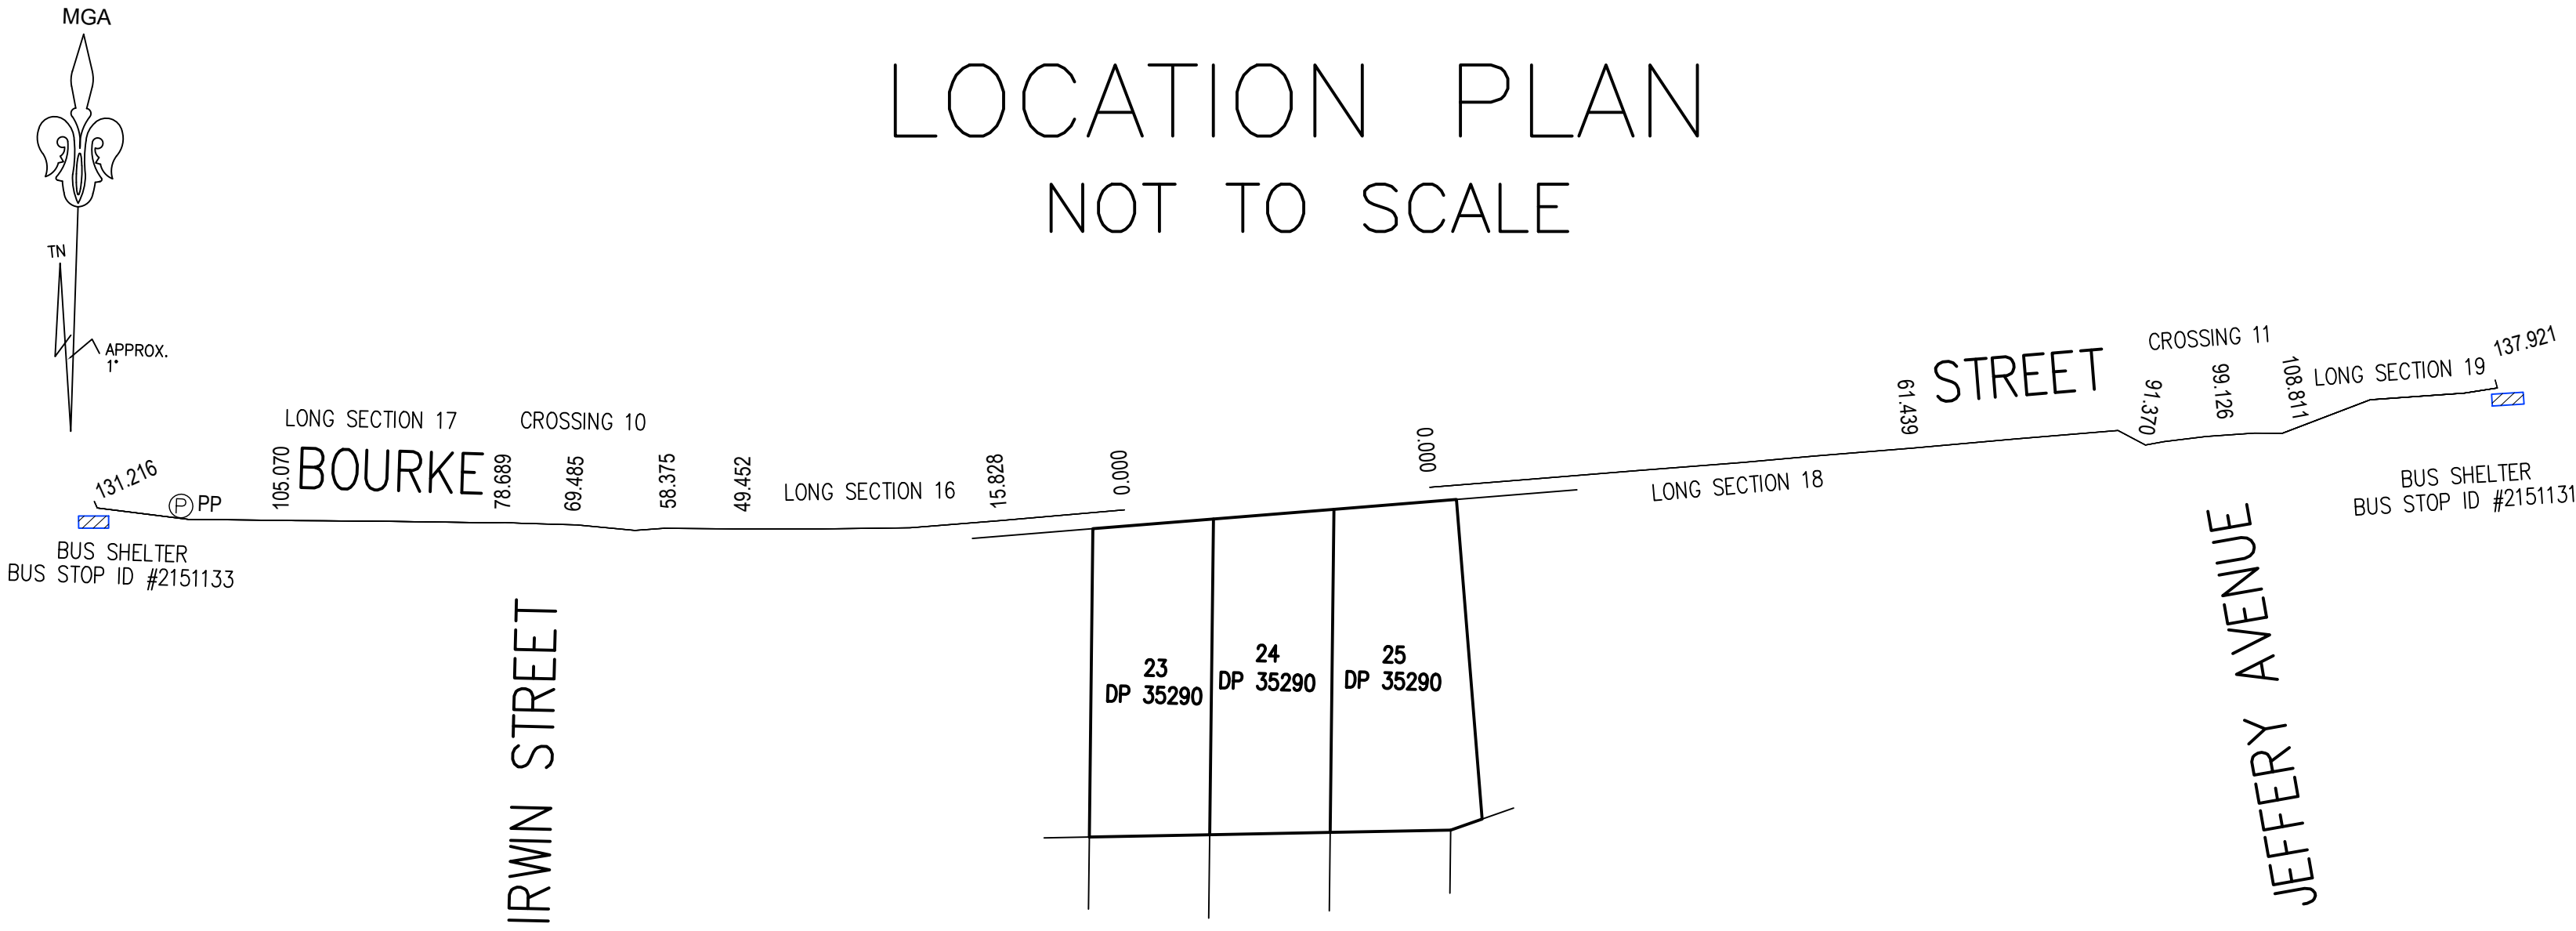

Long Section 19

Datum : 51.00				
Grade Line	0.965%	-0.292%	0.126%	-7.122%
Elevation	51.40	51.51	51.47	51.48 51.41
Chainage	108.811	120.706	132.665	136.894 137.921

Horizontal Scale 1 : 200
Vertical Scale 1 : 200

Crossing 10

Datum : 46.00				
Grade Line	-8.948%	2.081%	-4.587%	6.208%
Elevation	47.40	47.06	47.22	46.59 47.03
Chainage	58.375	62.100	69.485	76.494 78.689

Horizontal Scale 1 : 200
Vertical Scale 1 : 100

Crossing 11

Datum : 50.00				
Grade Line	-6.987%	5.304%	-1.515%	6.864%
Elevation	51.13	50.96	51.24	51.15 51.40
Chainage	91.370	93.764	99.126	105.249 108.811

Horizontal Scale 1 : 200
Vertical Scale 1 : 100



No.	DATE	NOTATION/AMENDMENT	No.	DATE	NOTATION/AMENDMENT			CONTOUR INTERVAL: DATUM: A.H.D. ORIGIN OF DATUM: ----- 100 YEAR FLOOD RL: RECOMMENDED MINIMUM FLOOR RL: SOURCE OF FLOOD INFO:			SEE INDIVIDUAL SCALES	DATE OF SURVEY: 21/04/2021 SURVEY CONSULTANT:  TSS TOTAL SURVEYING SOLUTIONS ARTARMON CAMDEN MANLY VALE	 Land & Housing Corporation Division of the Department of Family & Community Services	LOCATION NORTH PARRAMATTA		
					STREET ADDRESS		TYPE									
					57-61 BOURKE STREET											
					JOB 210718		SHT. 3 OF 3									
			FILE		FILE SIZE (MB)	CHECKED BY			LAND TITLE INFORMATION		DRAWING TITLE		LONGITUDINAL SECTIONS			
									LOTS: 23,24,25 PLAN NOS : D.P. 35290 OTHER: AREA:							

THIS DETAIL SURVEY IS NOT A "LAND SURVEY" AS DEFINED BY THE SURVEYING AND SPATIAL INFORMATION ACT, 2002. IF ANY CONSTRUCTION OR DESIGN WORK, WHICH RELIES ON CRITICAL SETBACKS FROM THE STREET OR BOUNDARIES IS PLANNED, IT WOULD BE IMPERATIVE TO CARRY OUT FURTHER SURVEY WORK TO DETERMINE THE BOUNDARY DIMENSIONS.

SERVICES SHOWN ARE INDICATIVE ONLY. POSITIONS ARE BASED ON SURFACE INDICATOR(S) LOCATED DURING FIELD SURVEY. CONFIRMATION OF THE EXACT POSITION SHOULD BE MADE PRIOR TO ANY EXCAVATION WORK. OTHER SERVICES MAY EXIST WHICH ARE NOT SHOWN.

RIDGE & GUTTER HEIGHTS HAVE BEEN OBTAINED BY
INDIRECT METHOD AND ARE ACCURATE TO $\pm 0.05\text{m}$.

CONTOURS SHOWN DEPICT THE TOPOGRAPHY. EXCEPT AT SPOT LEVELS SHOWN THEY DO NOT REPRESENT THE EXACT LEVEL AT ANY PARTICULAR POINT. THE SPOT LEVELS ARE TRUE FOR THEIR POSITION, AND ARE INTENDED TO BE USEFUL TO REPRESENT THE GENERAL TERRAIN. CARE SHOULD BE TAKEN IF EXTRAPOLATING.

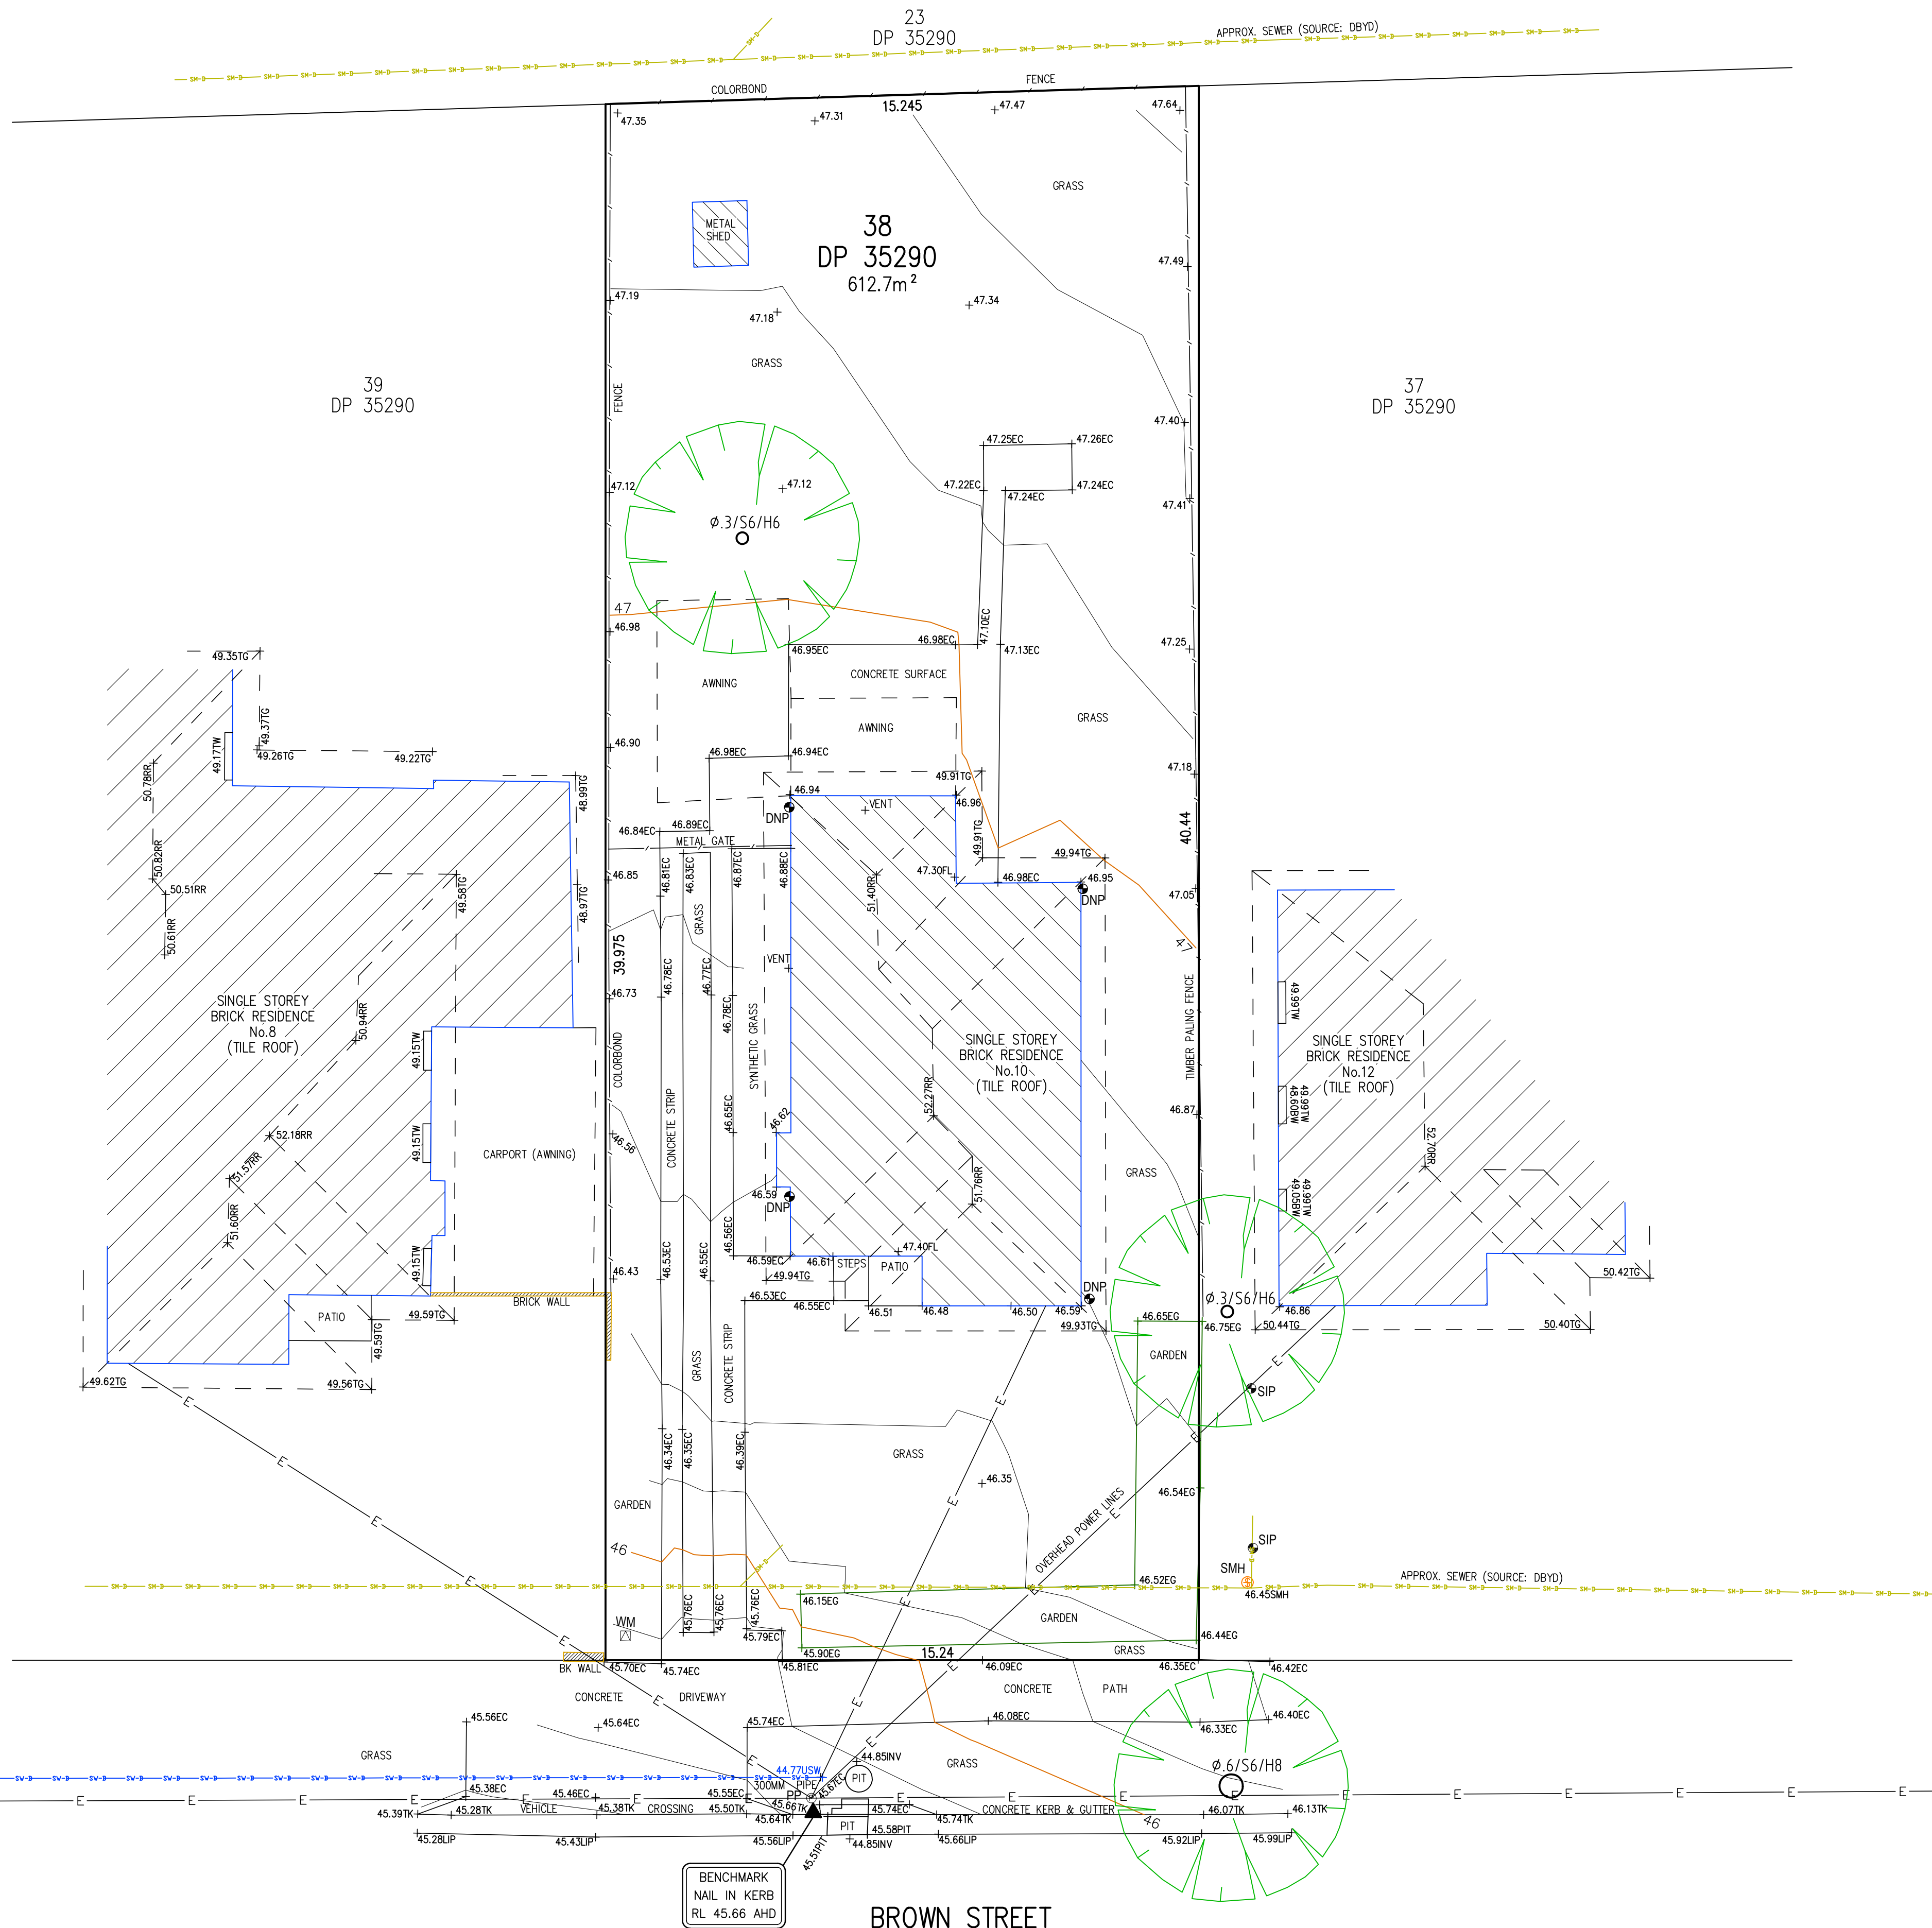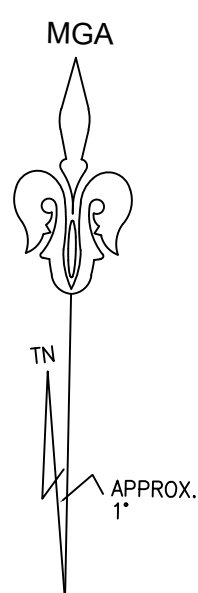

LEGEND
EC - EDGE OF CONCRETE
TK - TOP OF KERB
TW - TOP OF WINDOW
BW - BOTTOM OF WINDOW
TG - TOP OF GUTTER
RR - ROOF RIDGE
FL - FLOOR LEVEL
LIP - LIP LINE
EG - EDGE OF GARDEN
Ø 4/10/H16 - TREE DIAMETER/SPREAD/HEIGHT


BENCH MARK	▲
TELSTRA PIT	☒ TEL
ELECTRIC LIGHT POLE	⚡ LP
POWER POLE	Ⓟ PP
SIGN POST	♂ SP
SEWER INSPECTION PIT	♂ SIP
SEWER VENT	⊕ SEWER
MANHOLE	⦿ MH
SEWER MANHOLE	⦿ SMH
STOP VALVE	☒ SV
WATER HYDRANT	⦿ HYD
WATER METER	⦿ WM
GAS METER	⦿ G
STATE SURVEY MARK	◻ SSM

STORMWATER LINE	—X— SW-A-B-C-D
-----------------	----------------

No.	DATE	NOTATION/AMENDMENT	No.	DATE	NOTATION/AMENDMENT		
			FILE		FILE SIZE (MB)	CHECKED BY	

CONTOUR INTERVAL: 0.2m
 DATUM: A.H.D.
 ORIGIN OF DATUM:
 S.S.M. 76404
 100 YEAR FLOOD RL:
 RECOMMENDED MINIMUM
 FLOOR RL:
 SOURCE OF FLOOD INFO:

LEGEND OF COMMONLY USED SYMBOLS	
SERVICE	LINETYPE
ELECTRICITY (OH)	
TELSTRA	
WATER	
GAS	
SEWER	
STORMWATER	

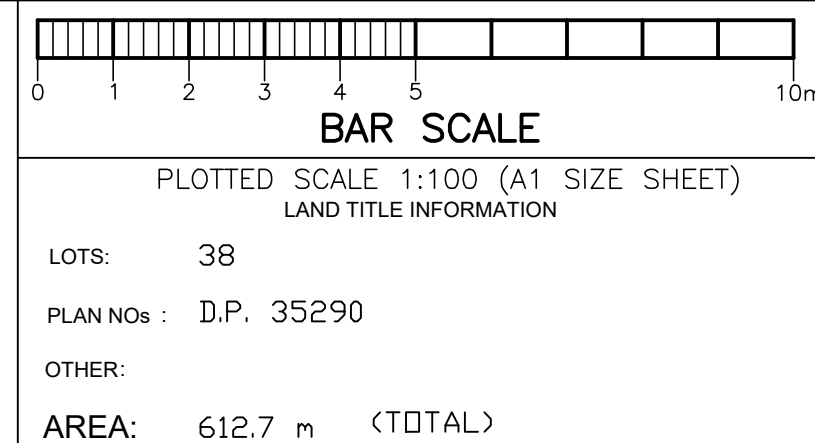

DATE OF SURVEY: 29 / 09 / 2021
SURVEY CONSULTANT:
 **TSS** TOTAL SURVEYING
SOLUTIONS
ARTARMON | CAMDEN | MANLY VALE

SURVEYORS
REF: 211633



LOCATION

NORTH PARRAMATTA

STREET ADDRESS

10 BROWN STREET

TYPE
S

JOB	SHT.
211633	OF