

ELECTRICAL SERVICES

FOR




LAHC SENIOR HOUSING DEVELOPMENT

1-5 BROWN STEET, NORTH PARRAMATTA NSW 2151



DRAWING SCHEDULE:

- E-000 COVERSHEET
- E-100 SITE RETICULATION, LEGEND & BLOCK DIAGRAM
- E-101 FIRST FLOOR LAYOUT
- E-102 ROOF LAYOUT

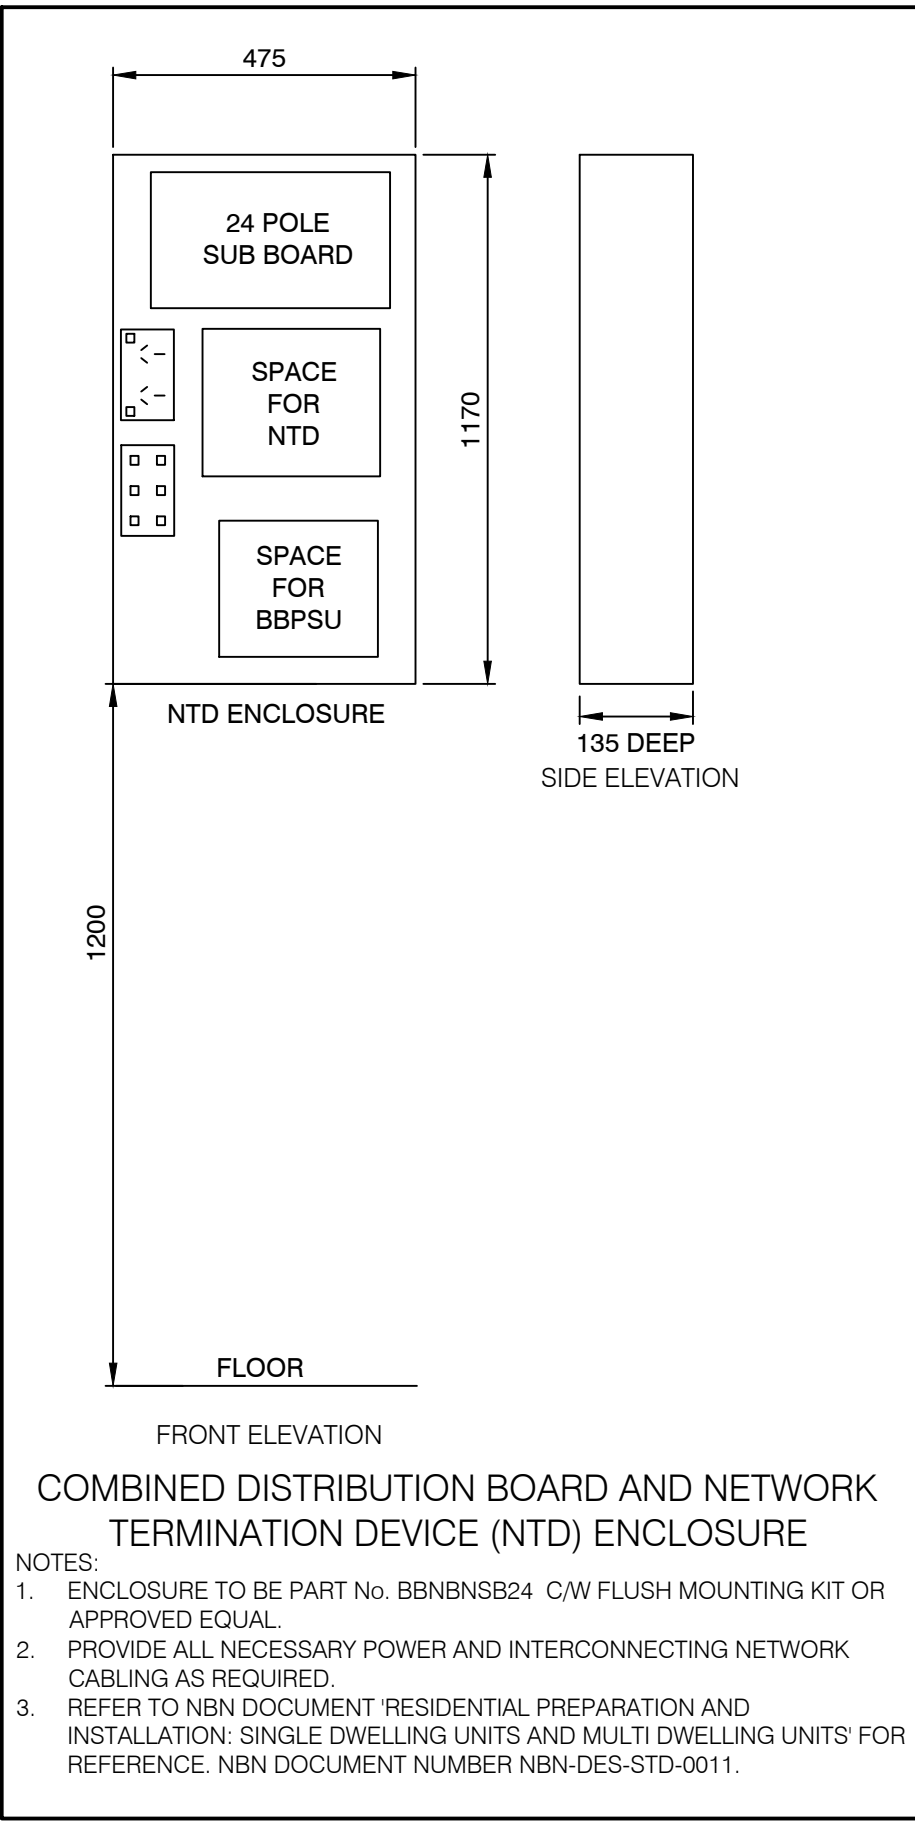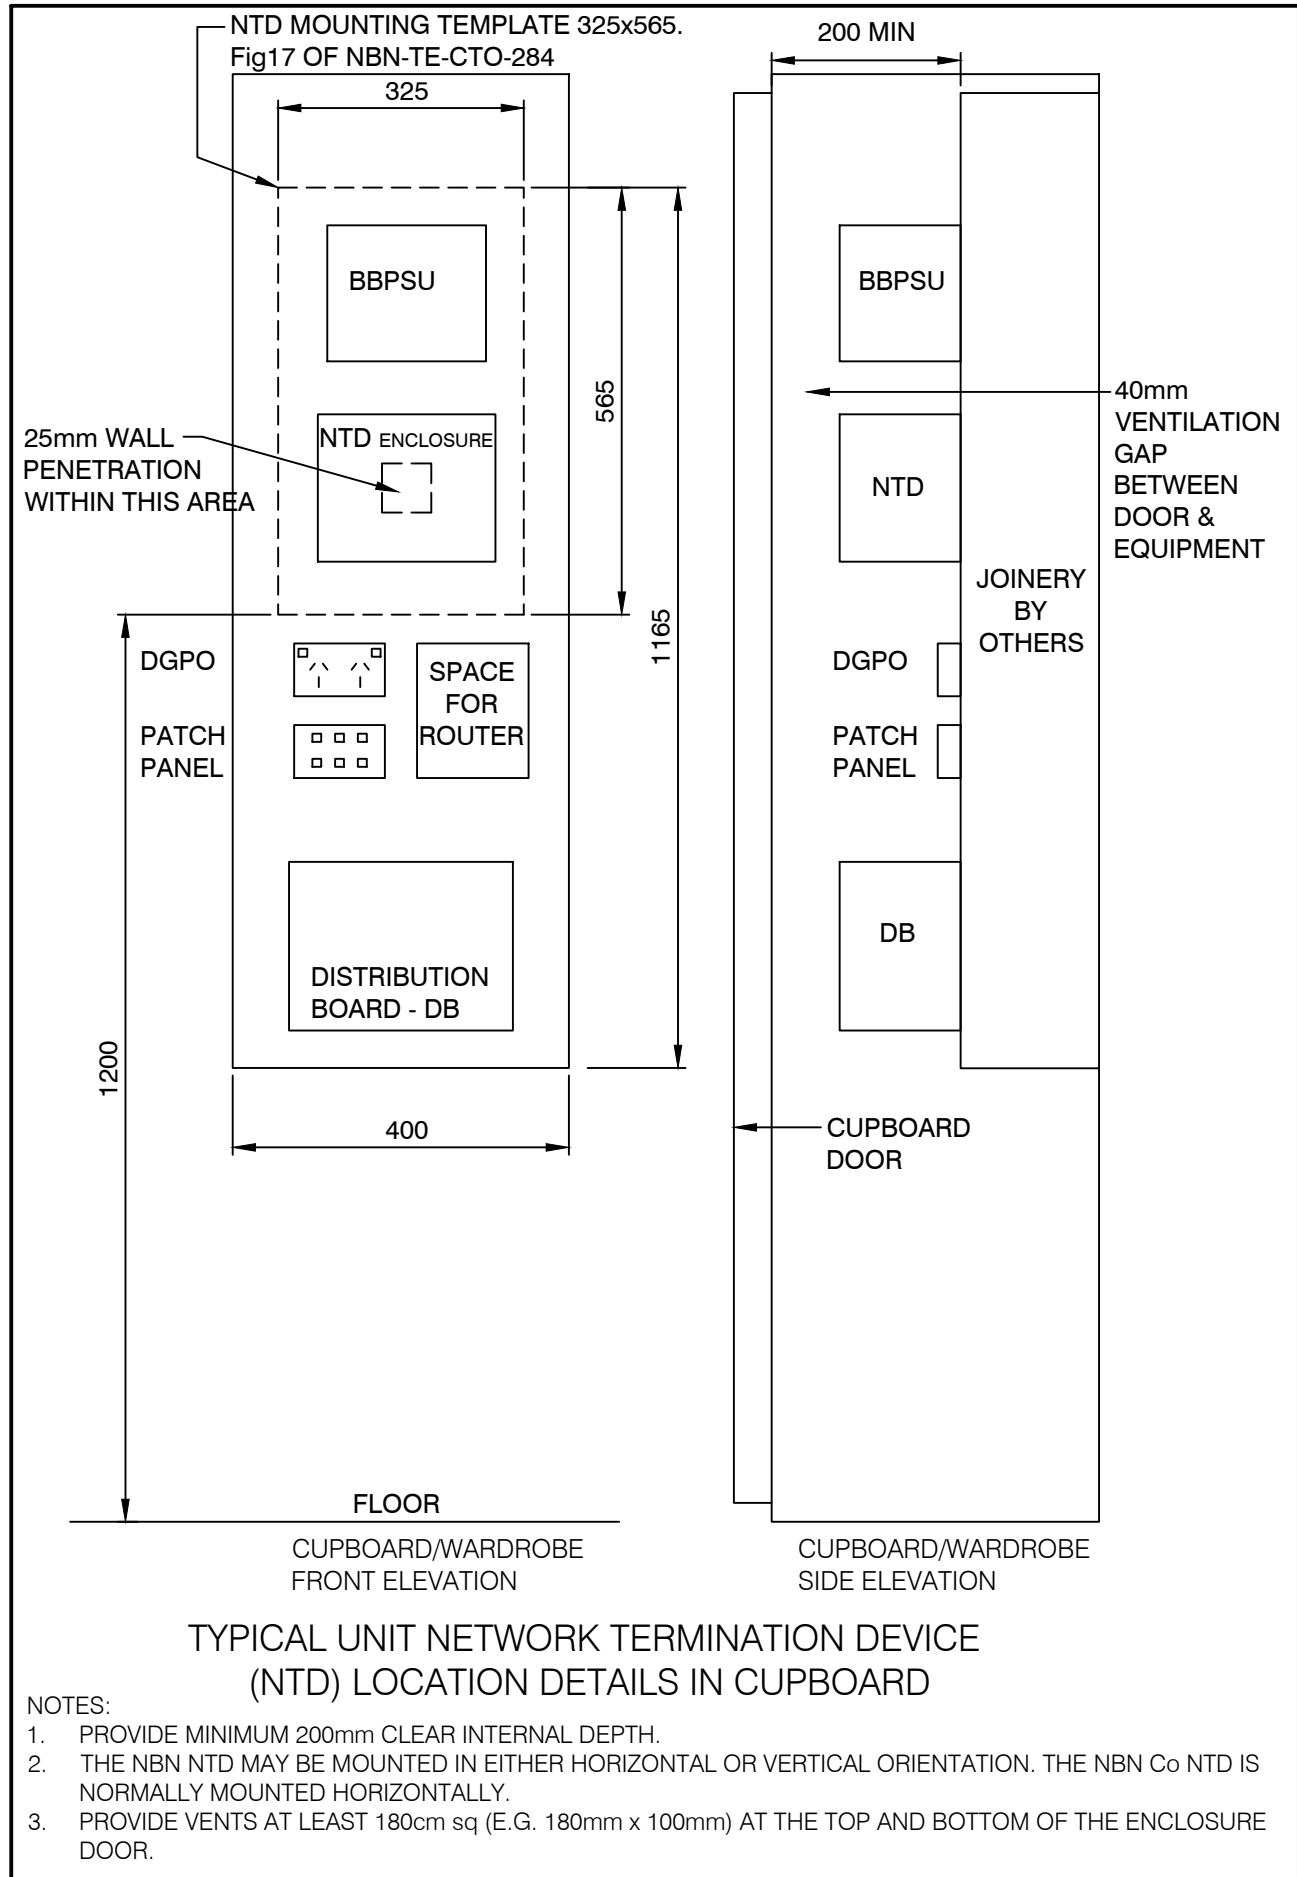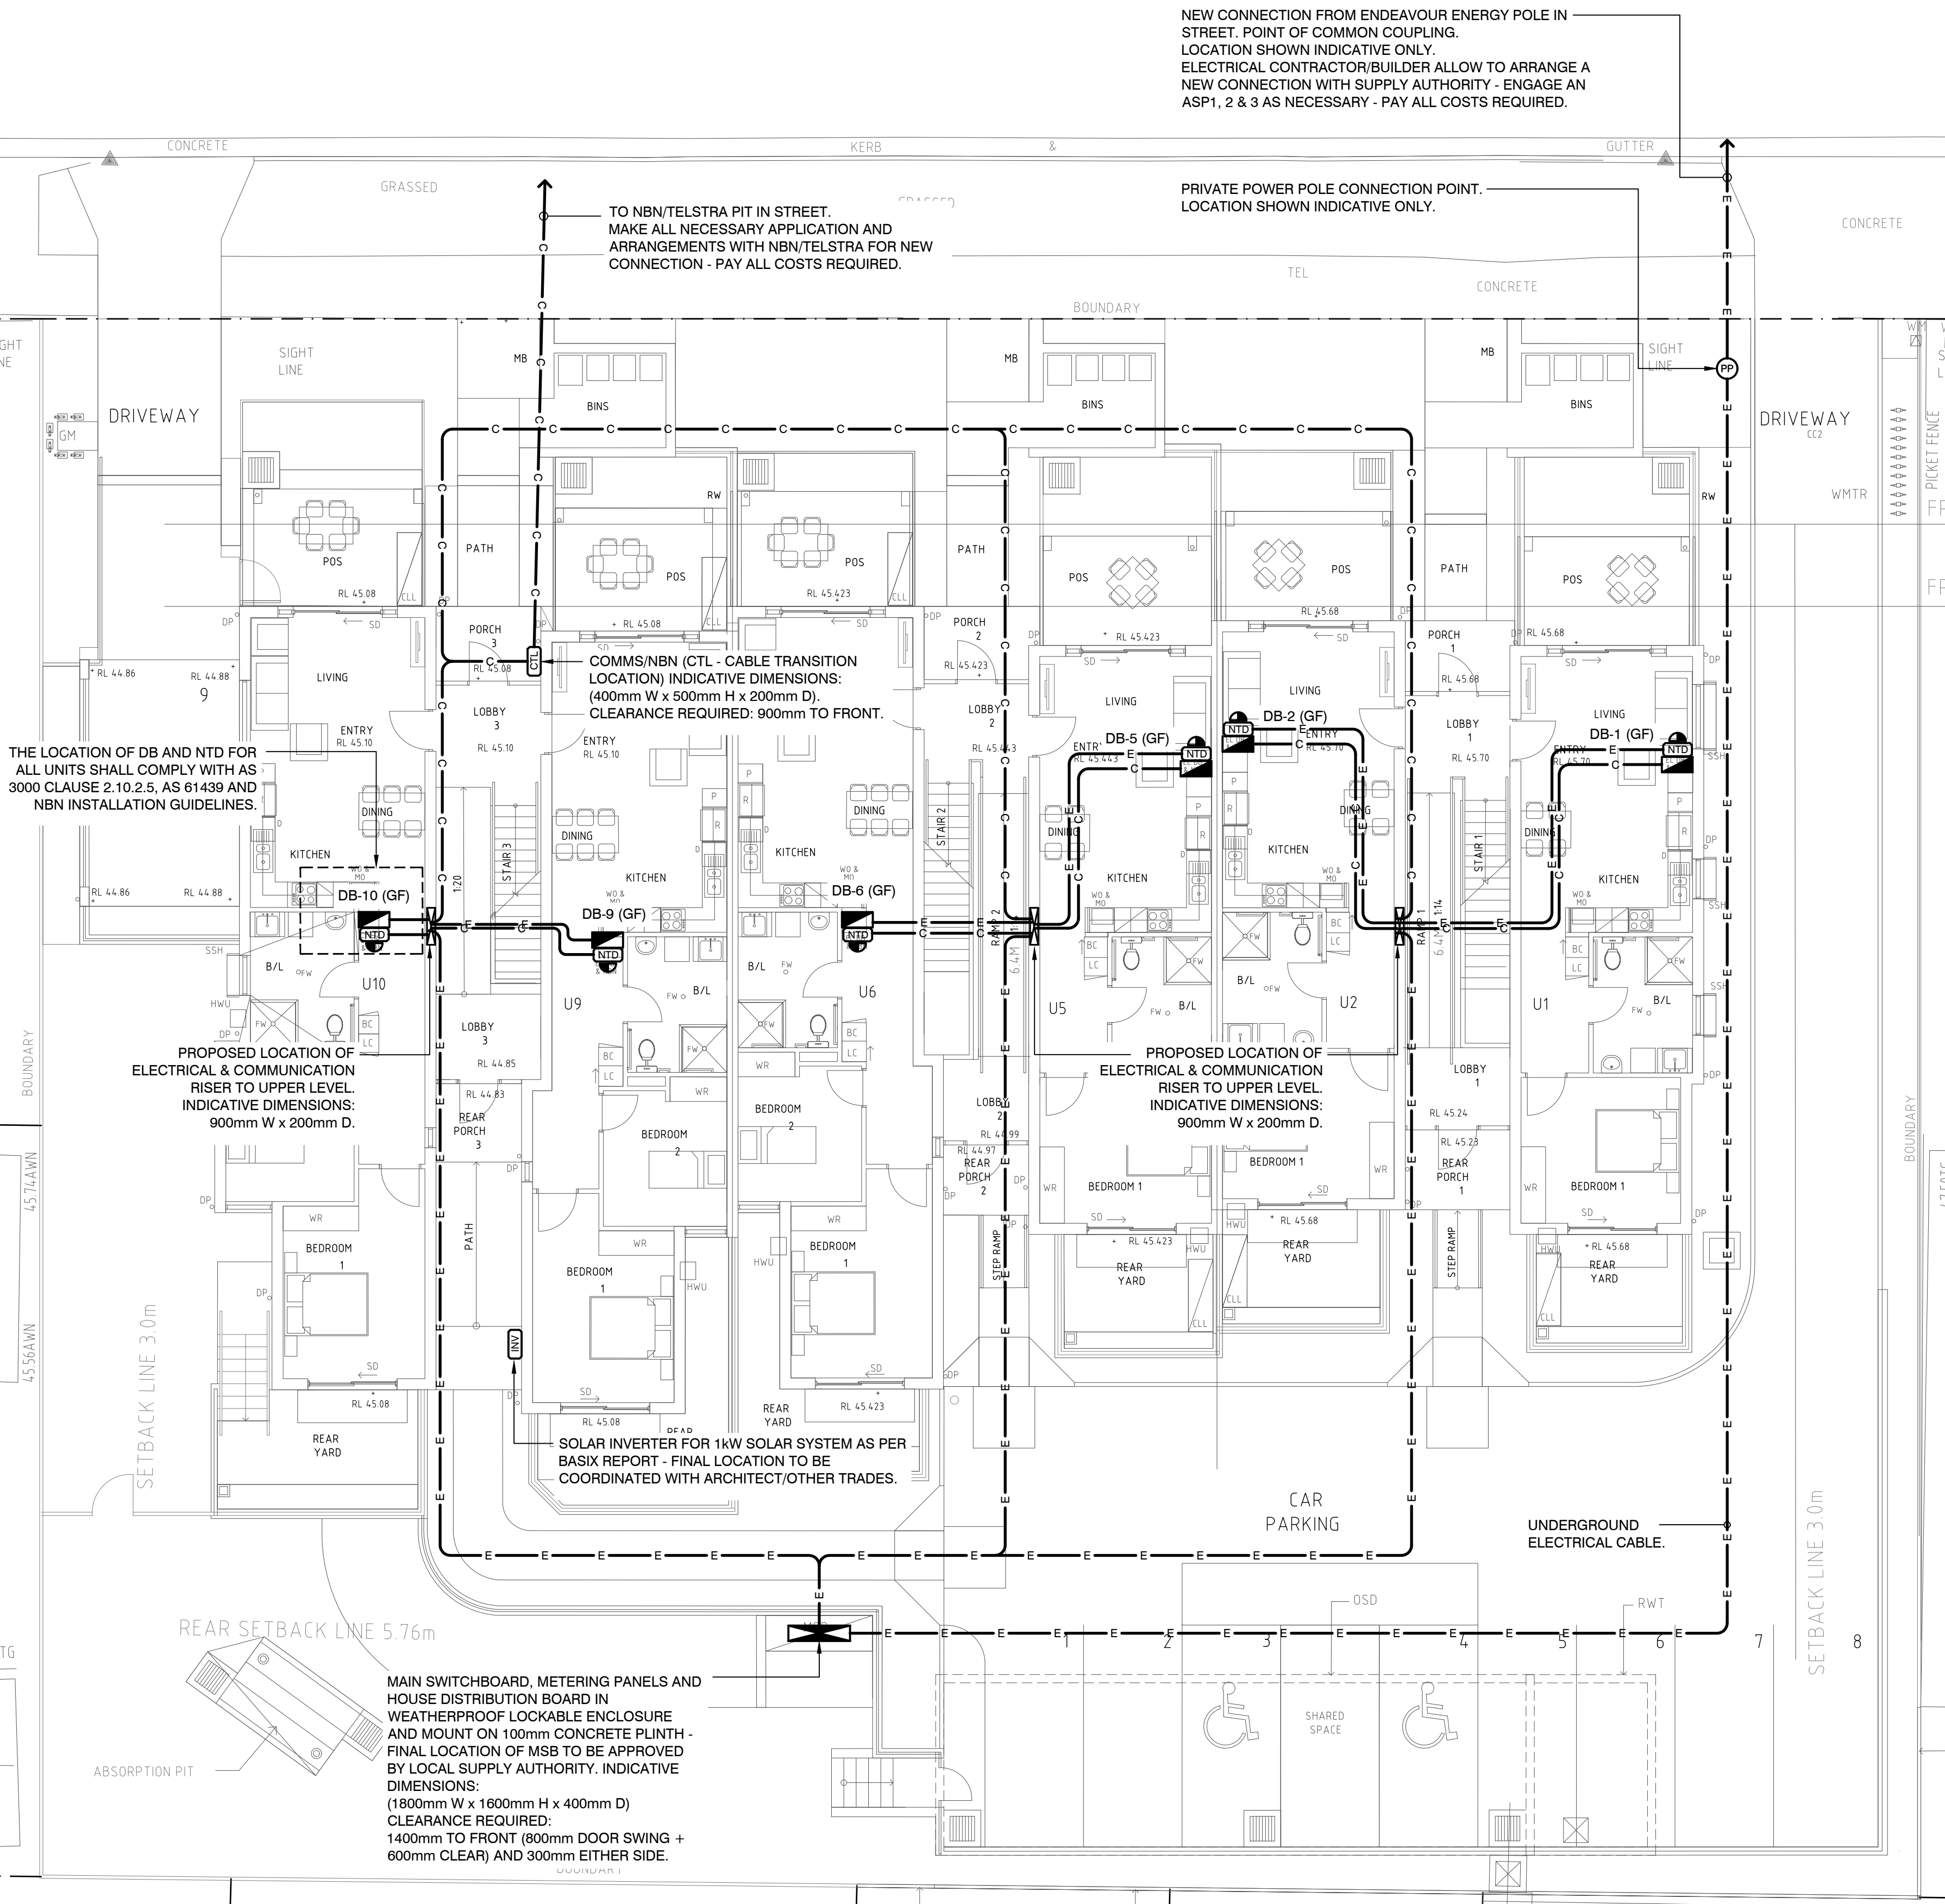

LEGEND

- E — ELECTRICAL CABLE / HD-LPVC CONDUIT (ORANGE)
- C — COMMUNICATION CABLE / LD-LPVC CONDUIT (WHITE)
- PP PRIVATE POWER POLE
- MSB NEW MAIN SWITCH-BOARD (MSB)
- DB NEW DISTRIBUTION BOARD (DB)
- DSO DOUBLE SWITCHED SOCKET OUTLET (10A UNLESS NOTED OTHERWISE)
- CTL CABLE TRANSITION LOCATION (NBN)
- NTD NETWORK TERMINATION DEVICE (NBN)
- Solar Panel - CONTRACTOR TO SUBMIT DETAILS OF PROPOSED PANEL AND SOLAR SYSTEM FOR APPROVAL PRIOR TO INSTALLATION
- INV SOLAR INVERTER


ATTENTION:
ALL CABLING/CONDUITS TO BE CONCEALED IN WALLS/ UNDERGROUND. CO-ORDINATE/ SHARE TRENCH LOCATIONS WITH OTHER TRADES

LOCATIONS SHOWN ARE INDICATIVE ONLY - SEE ARCHITECTURALS & COORDINATE FINAL LOCATIONS WITH OTHER TRADES.

www.dialbeforeyoudig.com.au






DIAL 1100
BEFORE YOU DIG

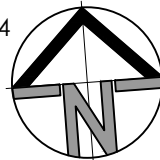

4	07.11.22	PART 5 AMENDMENT
3	31.03.22	PART 5 APPROVAL
2	28.03.22	PART 5 APPROVAL
1	18.03.22	DA ISSUE
REV	DATE	NOTATION/AMENDMENT

DO NOT SCALE DRAWINGS. CHECK ALL DIMENSIONS ON SITE.
FIGURED DIMENSIONS TAKE PRECEDENCE.

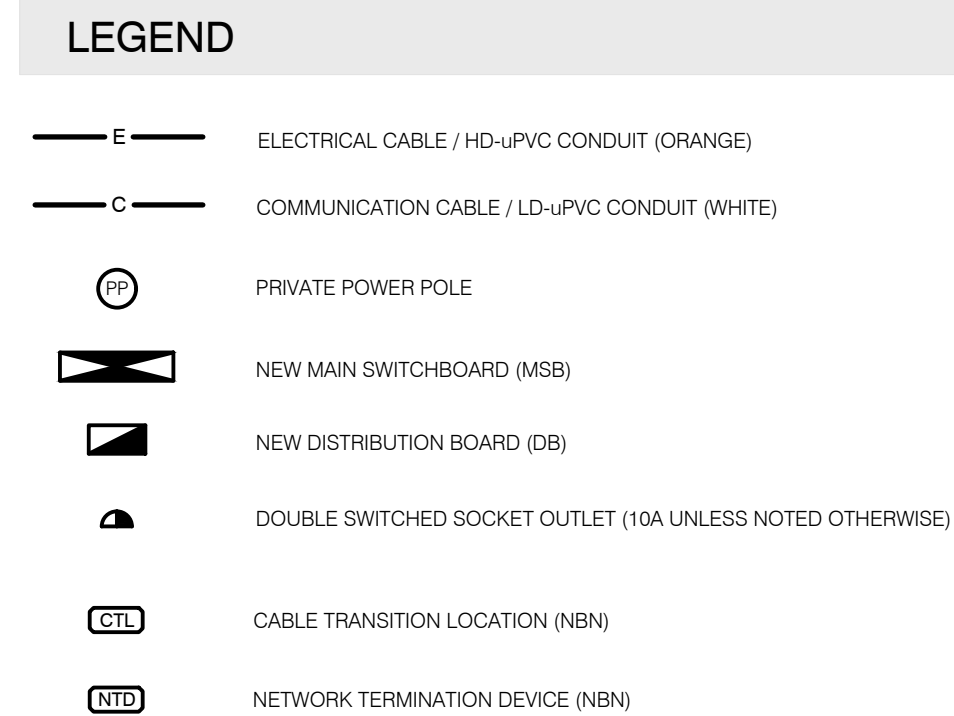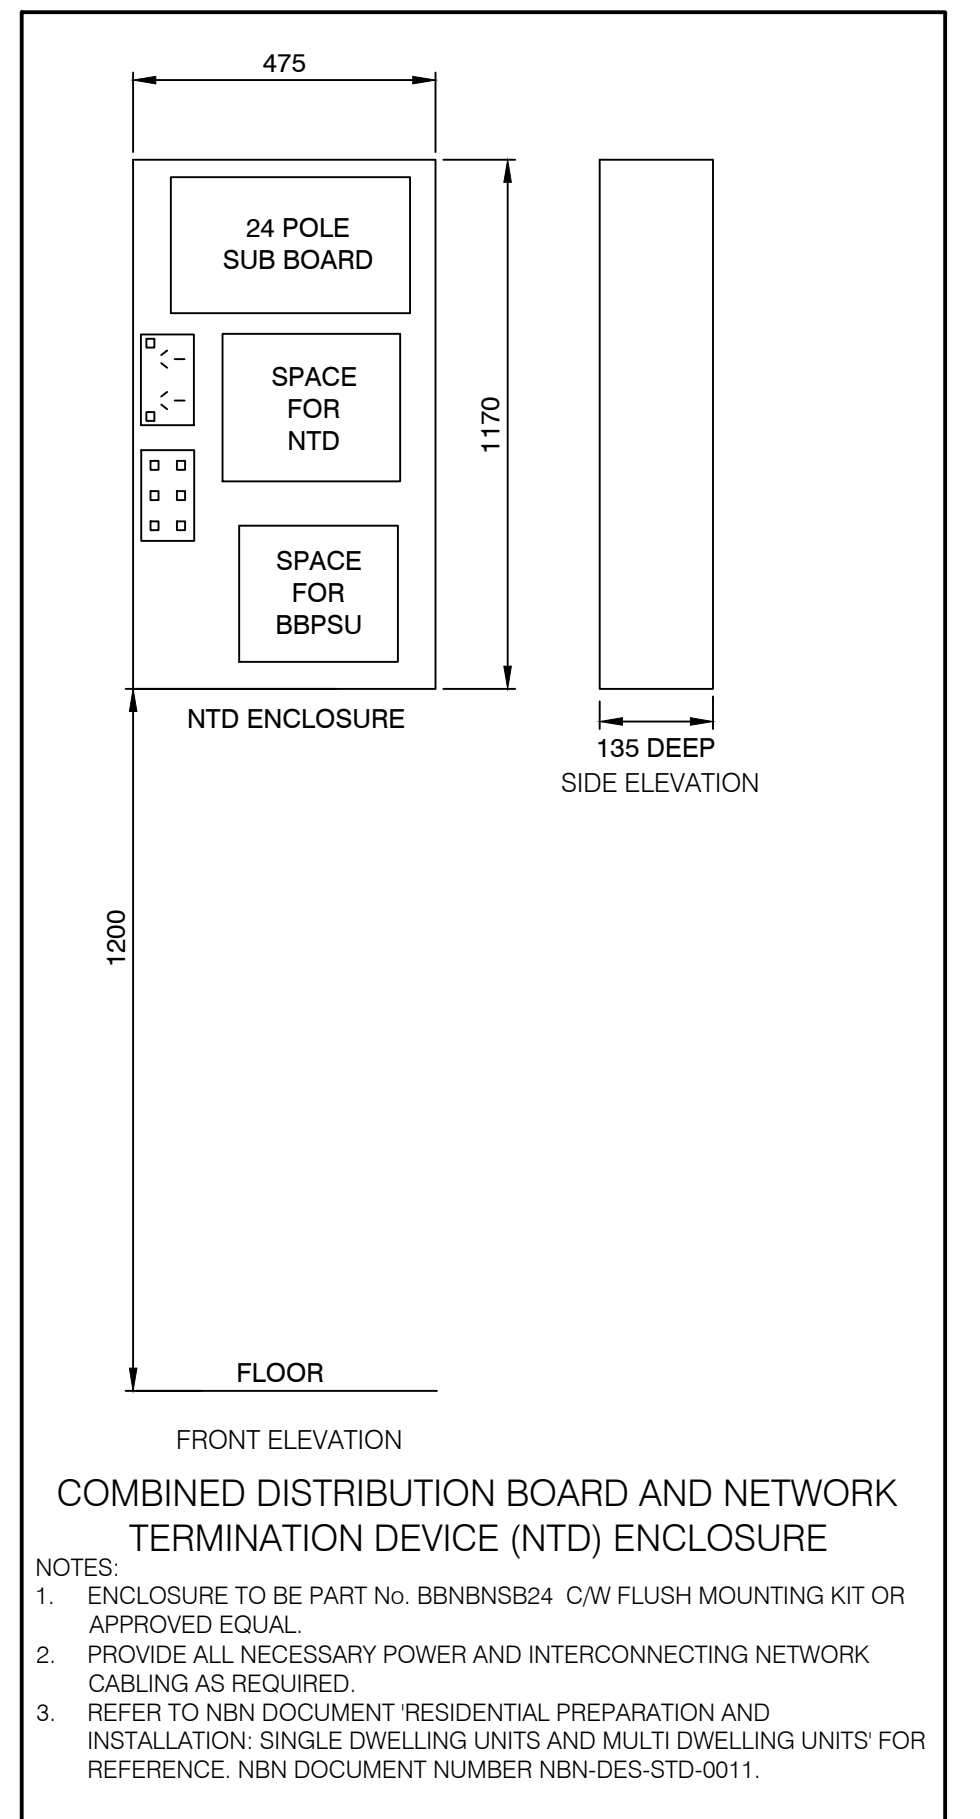

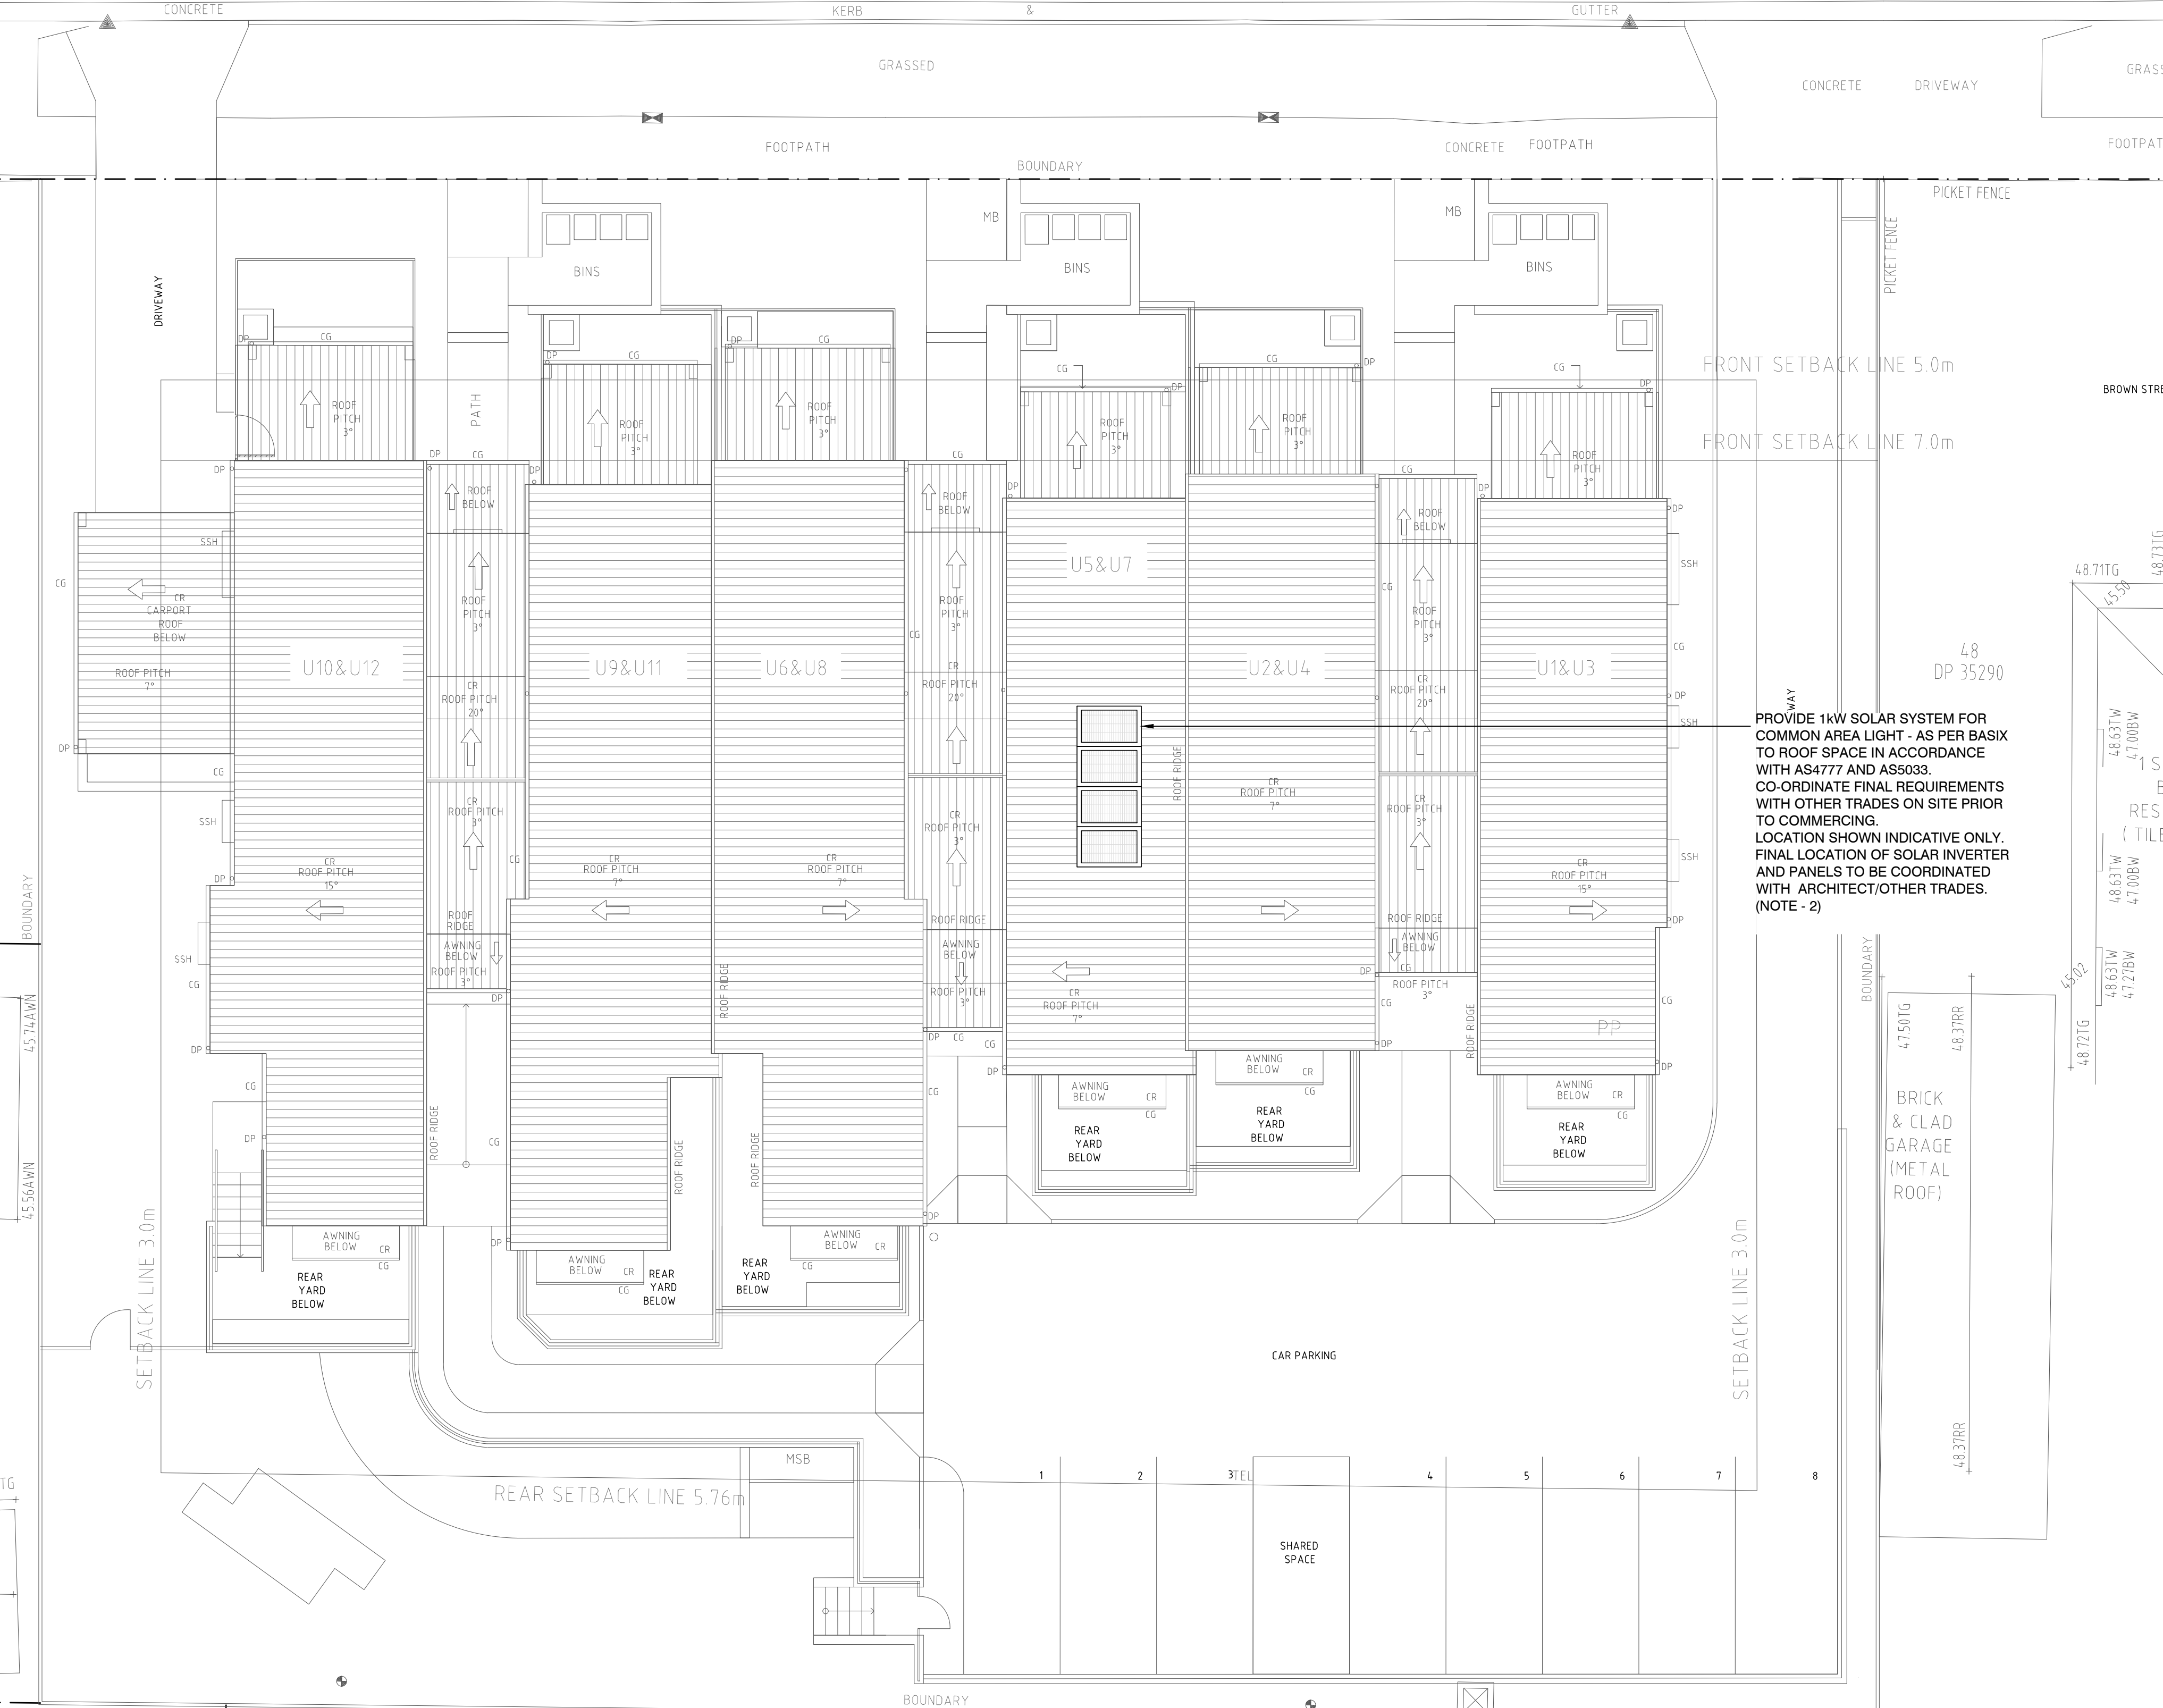

NOTE:
1. ELECTRICAL CONTRACTOR TO SUBMIT SOLAR PV SYSTEM DETAILS & LOCATION FOR REVIEW AND APPROVAL AS PART OF TENDER SUBMISSION. THE FINAL REQUIREMENTS OF SOLAR SYSTEM TO BE CONFIRMED WITH LAHC.

PROVIDE 1KW SOLAR SYSTEM FOR COMMON AREA LIGHT - AS PER BASIX TO ROOF SPACE IN ACCORDANCE WITH AS4777 AND AS5033. CO-ORDINATE FINAL REQUIREMENTS WITH OTHER TRADES ON SITE PRIOR TO COMMERCING. LOCATION SHOWN INDICATIVE ONLY. FINAL LOCATION OF SOLAR INVERTER AND PANELS TO BE COORDINATED WITH ARCHITECT/OTHER TRADES. (NOTE - 2)