



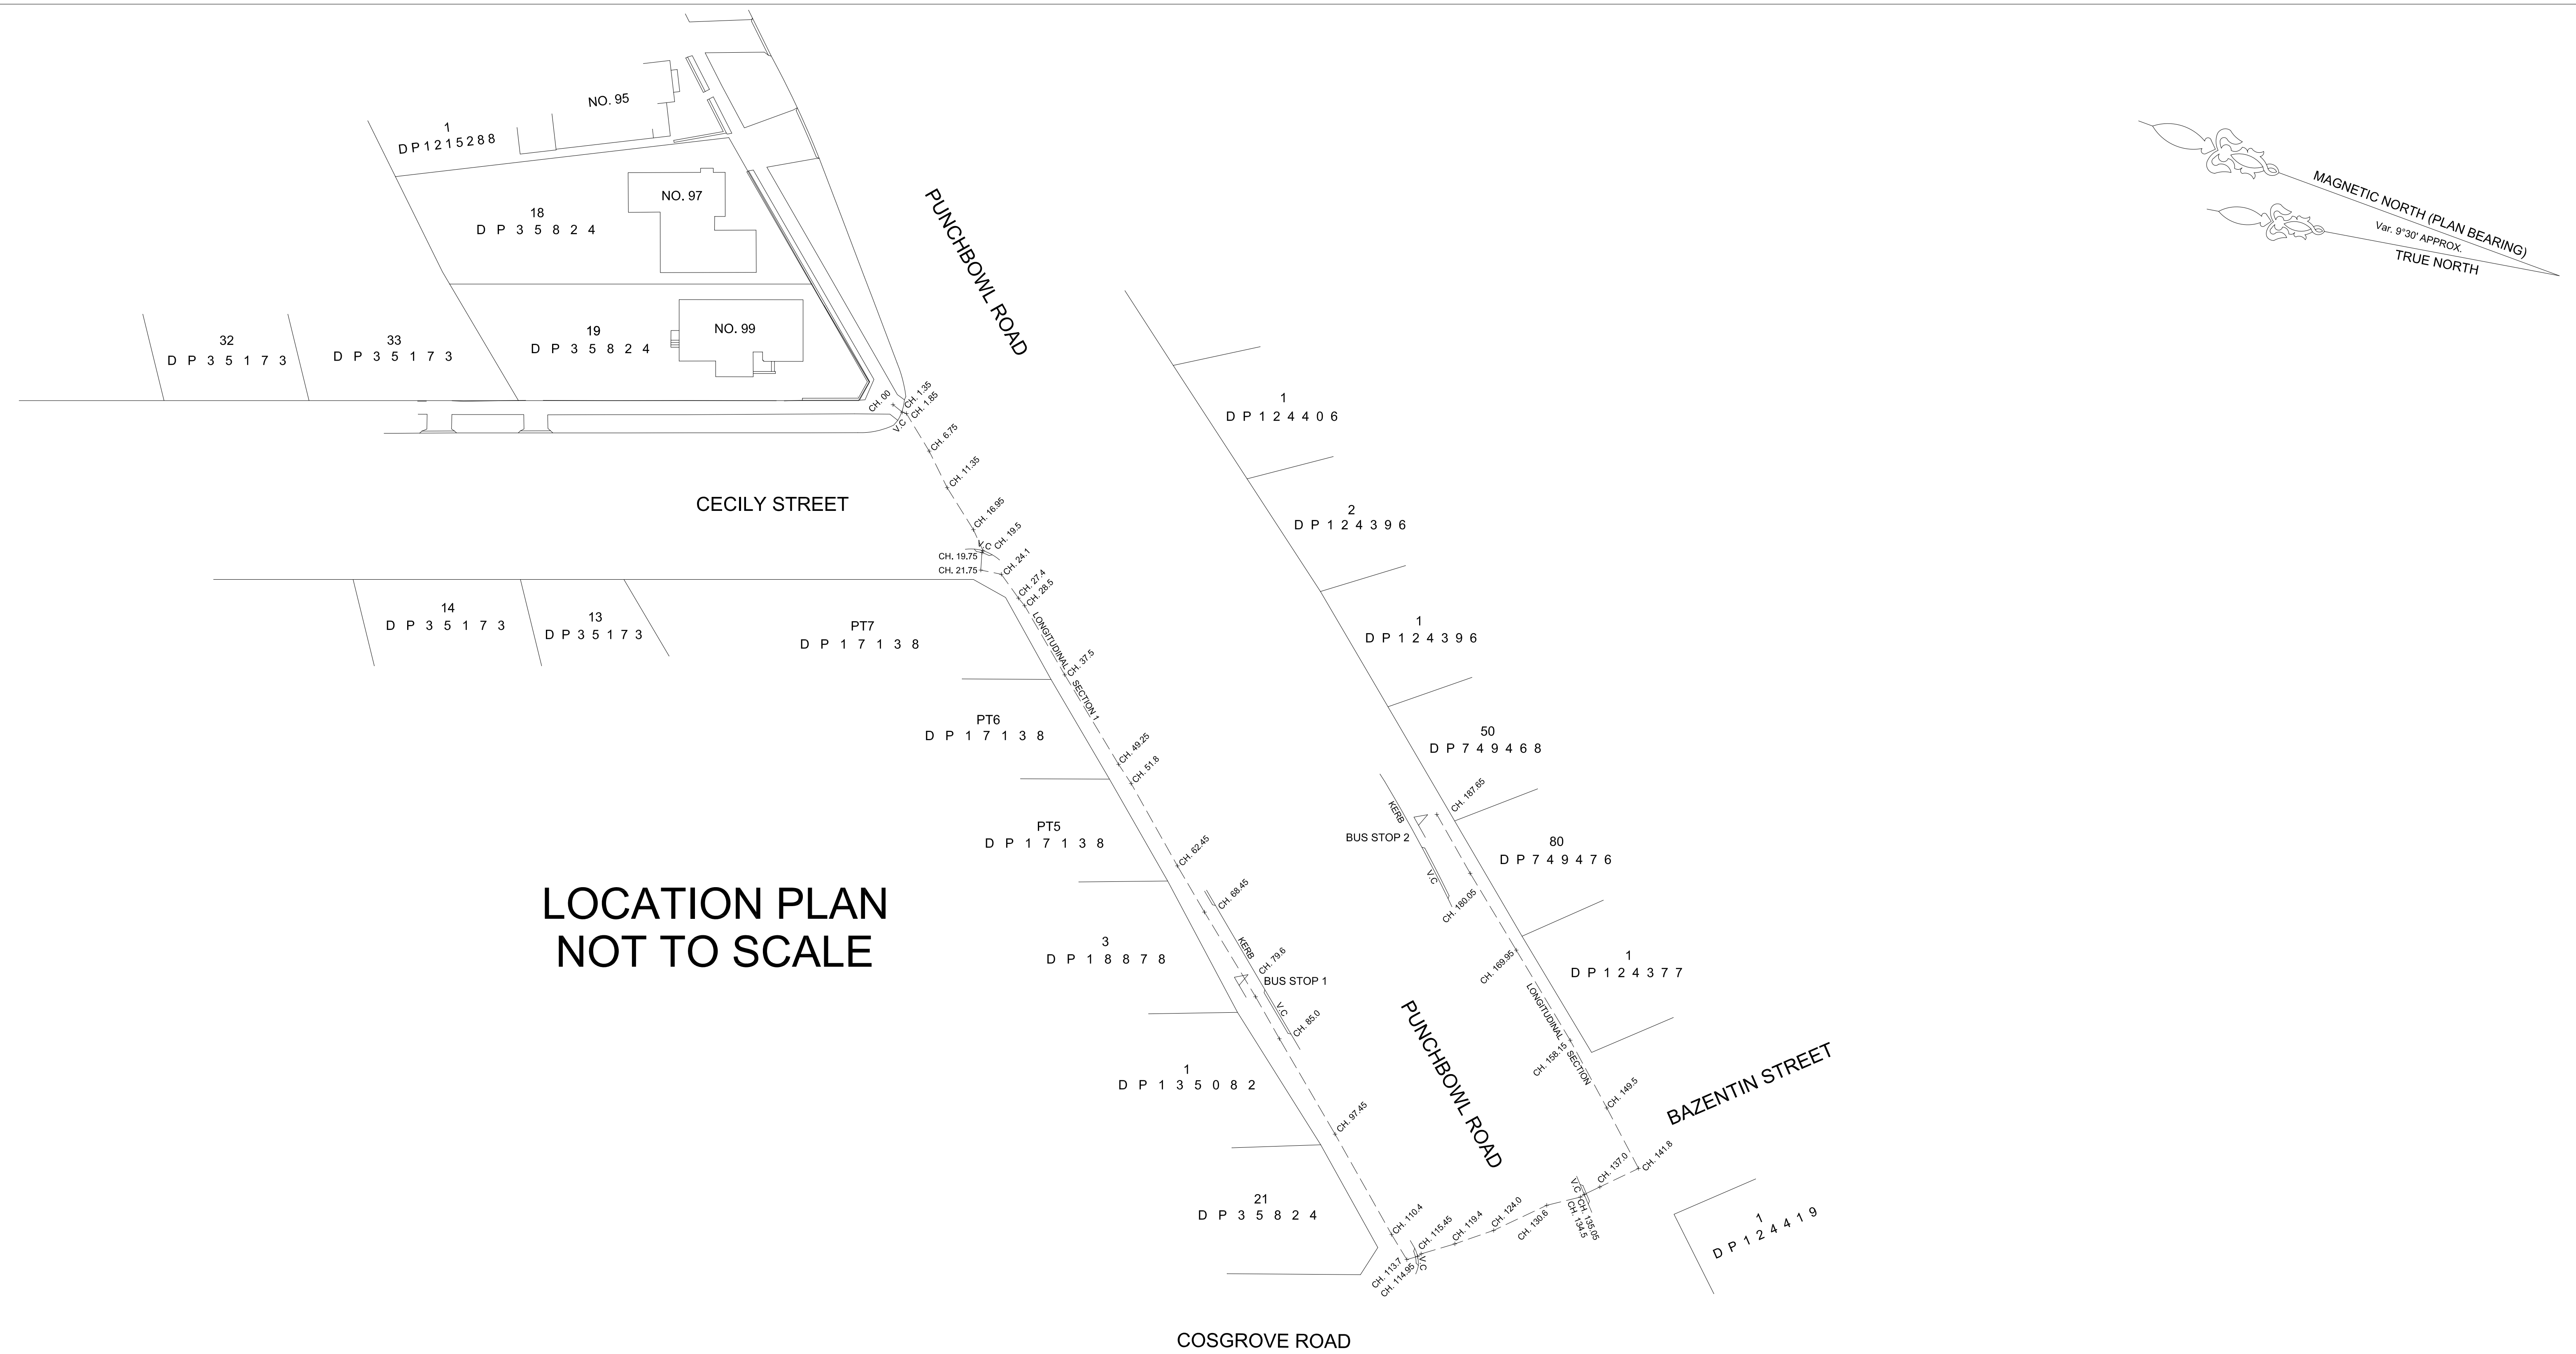

NOTE:
*CADASTRAL INFORMATION IS INDICATIVE ONLY
AND SHOULD ONLY BE USED FOR PICTORIAL PURPOSES.

LONGITUDINAL SECTION
HORIZONTAL: 1 : 200
VERTICAL: 1 : 200

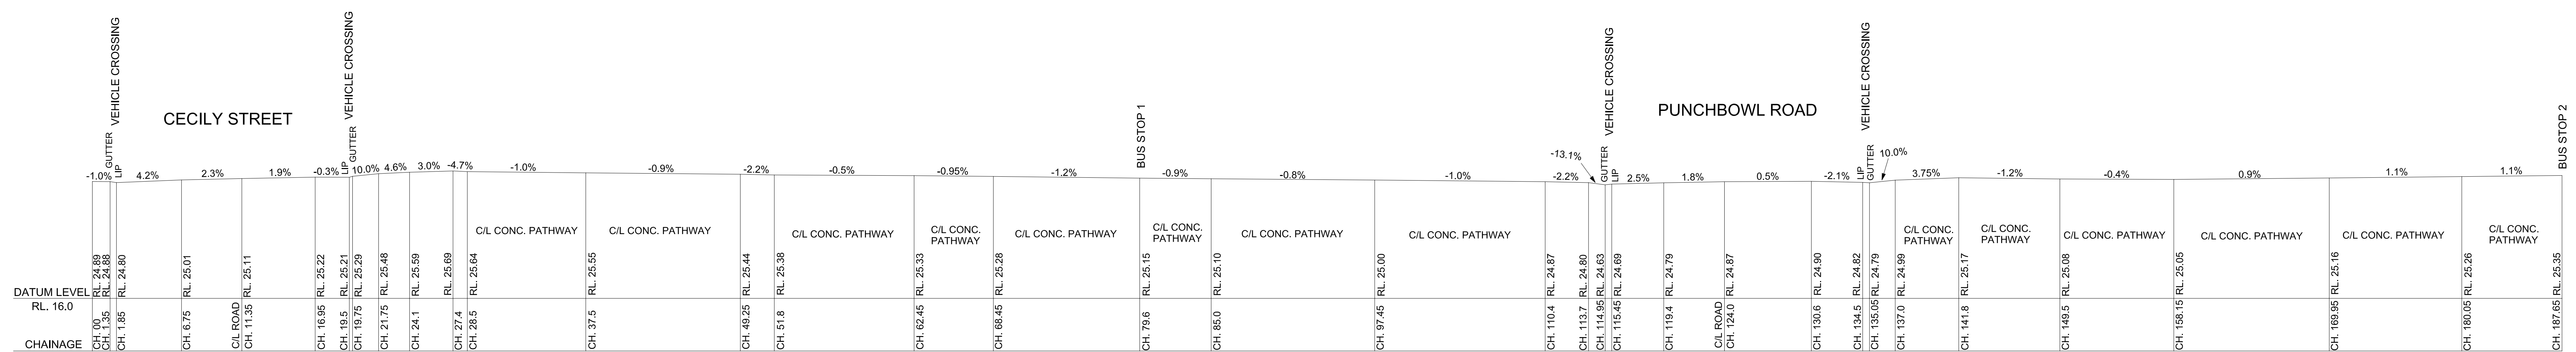

TRANSPORT PROVIDER - PUNCHBOWL BUS COMPANY



No.	DATE	NOTATION/AMENDMENT	No.	DATE	NOTATION/AMENDMENT	CONTOUR INTERVAL: N/A DATUM: AHD ORIGIN OF DATUM: SSM 133906 RL: 24.544 CLASS LB SOURCE: SCIMS 100 YEAR FLOOD RL: RECOMMENDED MINIMUM FLOOR RL: SOURCE OF FLOOD INFO:		LEGEND OF COMMONLY USED SYMBOLS WATER SEWER ELECTRICITY TELECOM GAS DRAINAGE BENCH MARK W S OH DH G D Common Main 100 150 425 100	
-----	------	--------------------	-----	------	--------------------	--	--	---	--