


L.G.A STRATHFIELD




NOTE:
*CADASTRAL INFORMATION IS INDICATIVE ONLY
AND SHOULD ONLY BE USED FOR PICTORIAL PURPOSES.

LONGITUDINAL SECTION 1
HORIZONTAL: 1 : 200
VERTICAL: 1 : 200

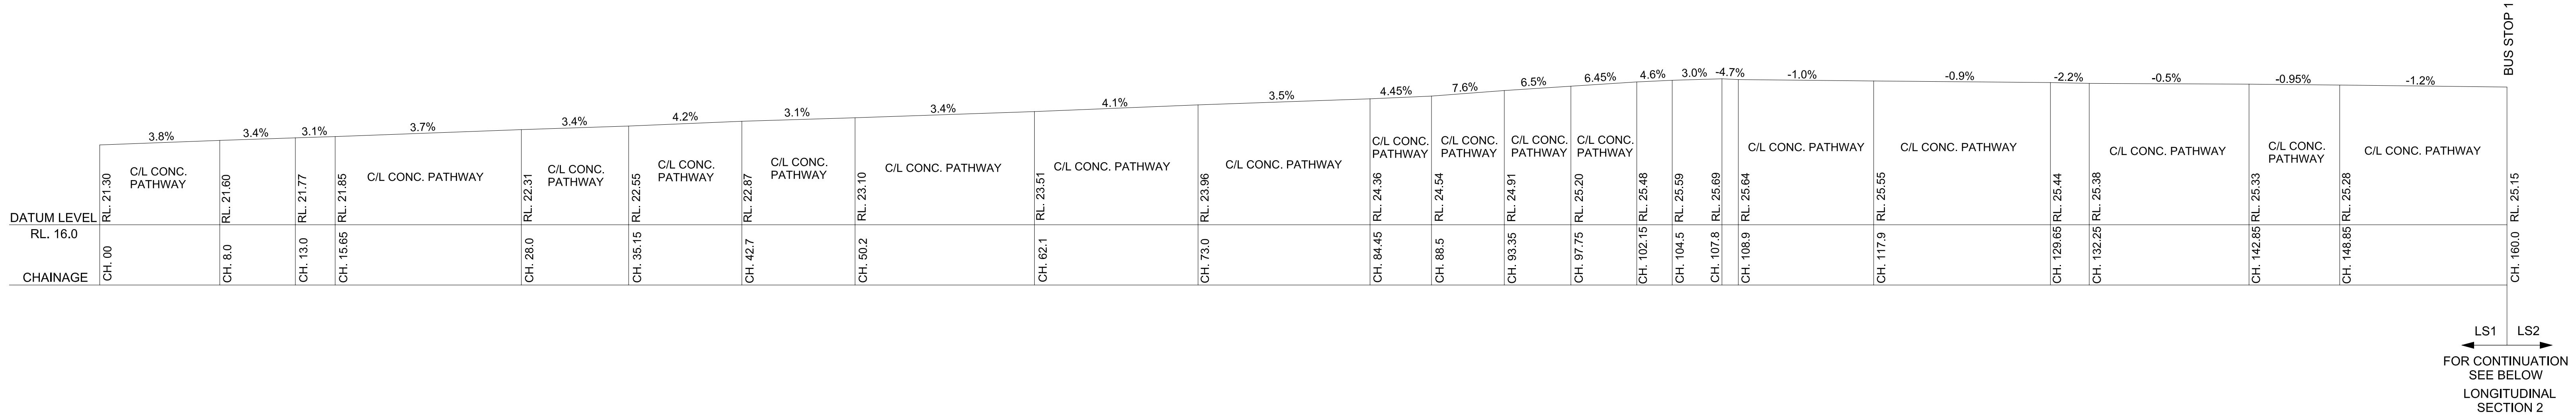

LONGITUDINAL SECTION 2
HORIZONTAL: 1 : 200
VERTICAL: 1 : 200

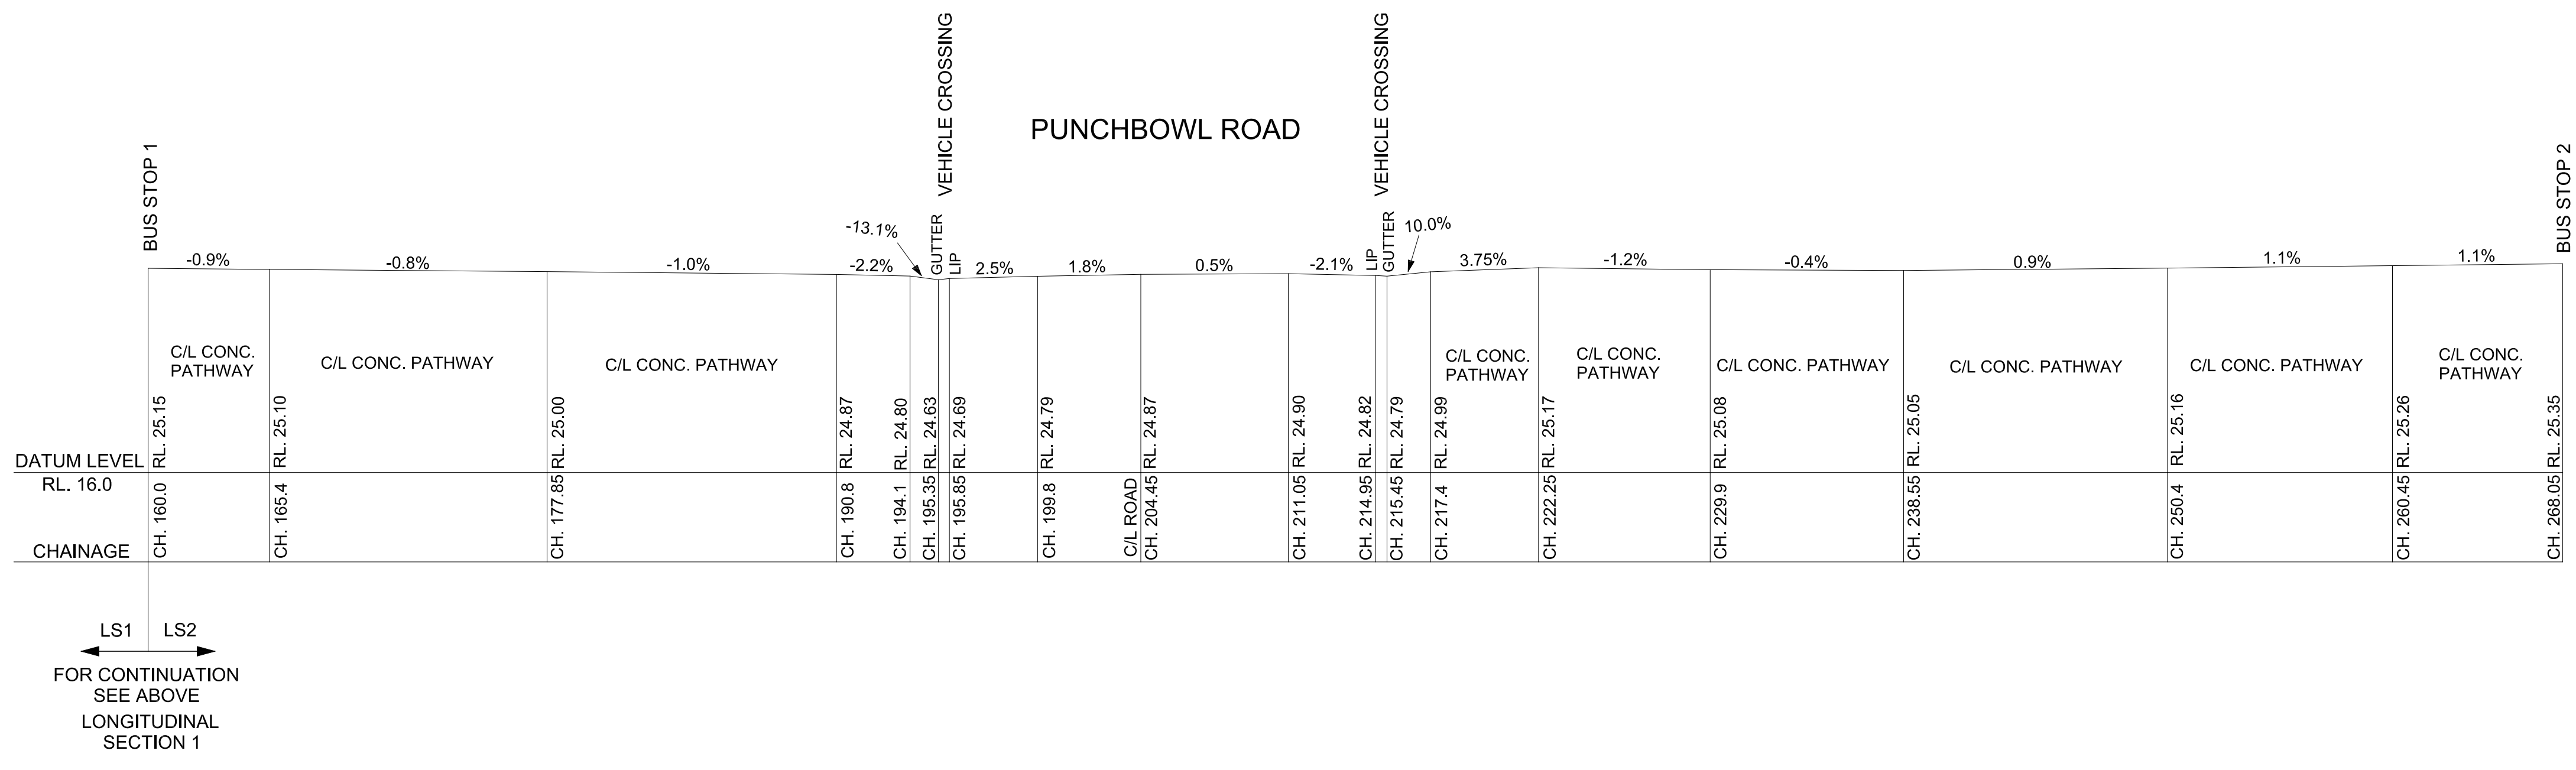

TRANSPORT PROVIDER - PUNCHBOWL BUS COMPANY

No. DATE NOTATION/AMENDMENT

No. DATE NOTATION/AMENDMENT

FILE FILE SIZE (MB) CHECKED BY

CONTOUR INTERVAL: N/A

DATUM: AHD

ORIGIN OF DATUM: SSM 133906 RL 24.544

CLASS LB SOURCE: SCIMS

100 YEAR FLOOD RL:

RECOMMENDED MINIMUM FLOOR RL:

SOURCE OF FLOOD INFO:

LEGEND OF COMMONLY USED SYMBOLS

WATER SEWER ELECTRICITY TELECOM GAS DRAINAGE BENCH MARK

SURVEY CONTROL MARK

REDUCTION RATIO 1 : 100 (A0)

LAND TITLE INFORMATION

LOTS: 17 & 18

PLAN NO: DP35173

OTHER:

AREA:

DATE OF SURVEY: 22 / 04 / 2021

SURVEY CONSULTANT: S.J. SURVEYING SERVICES PTY LTD

NSW GOVERNMENT

Planning, Industry & Environment

HOUSING AND PROPERTY GROUP - Land & Housing Corporation

FOOTPATH GRADIENT

LOCATION BELFIELD

STREET ADDRESS NO. 15 & 17 CECILY STREET

SITE LAYOUT JOB

TYPE S

SHT. 1 OF 1