


HYDRAULIC SERVICES

FOR

26 ROSE CRES & 69-73 BOURKE ST, NORTH PARRAMATTA NSW 2151

DRAWING SCHEDULE

HY-DA-000 COVER SHEET
HY-DA-100 SITE SERVICES

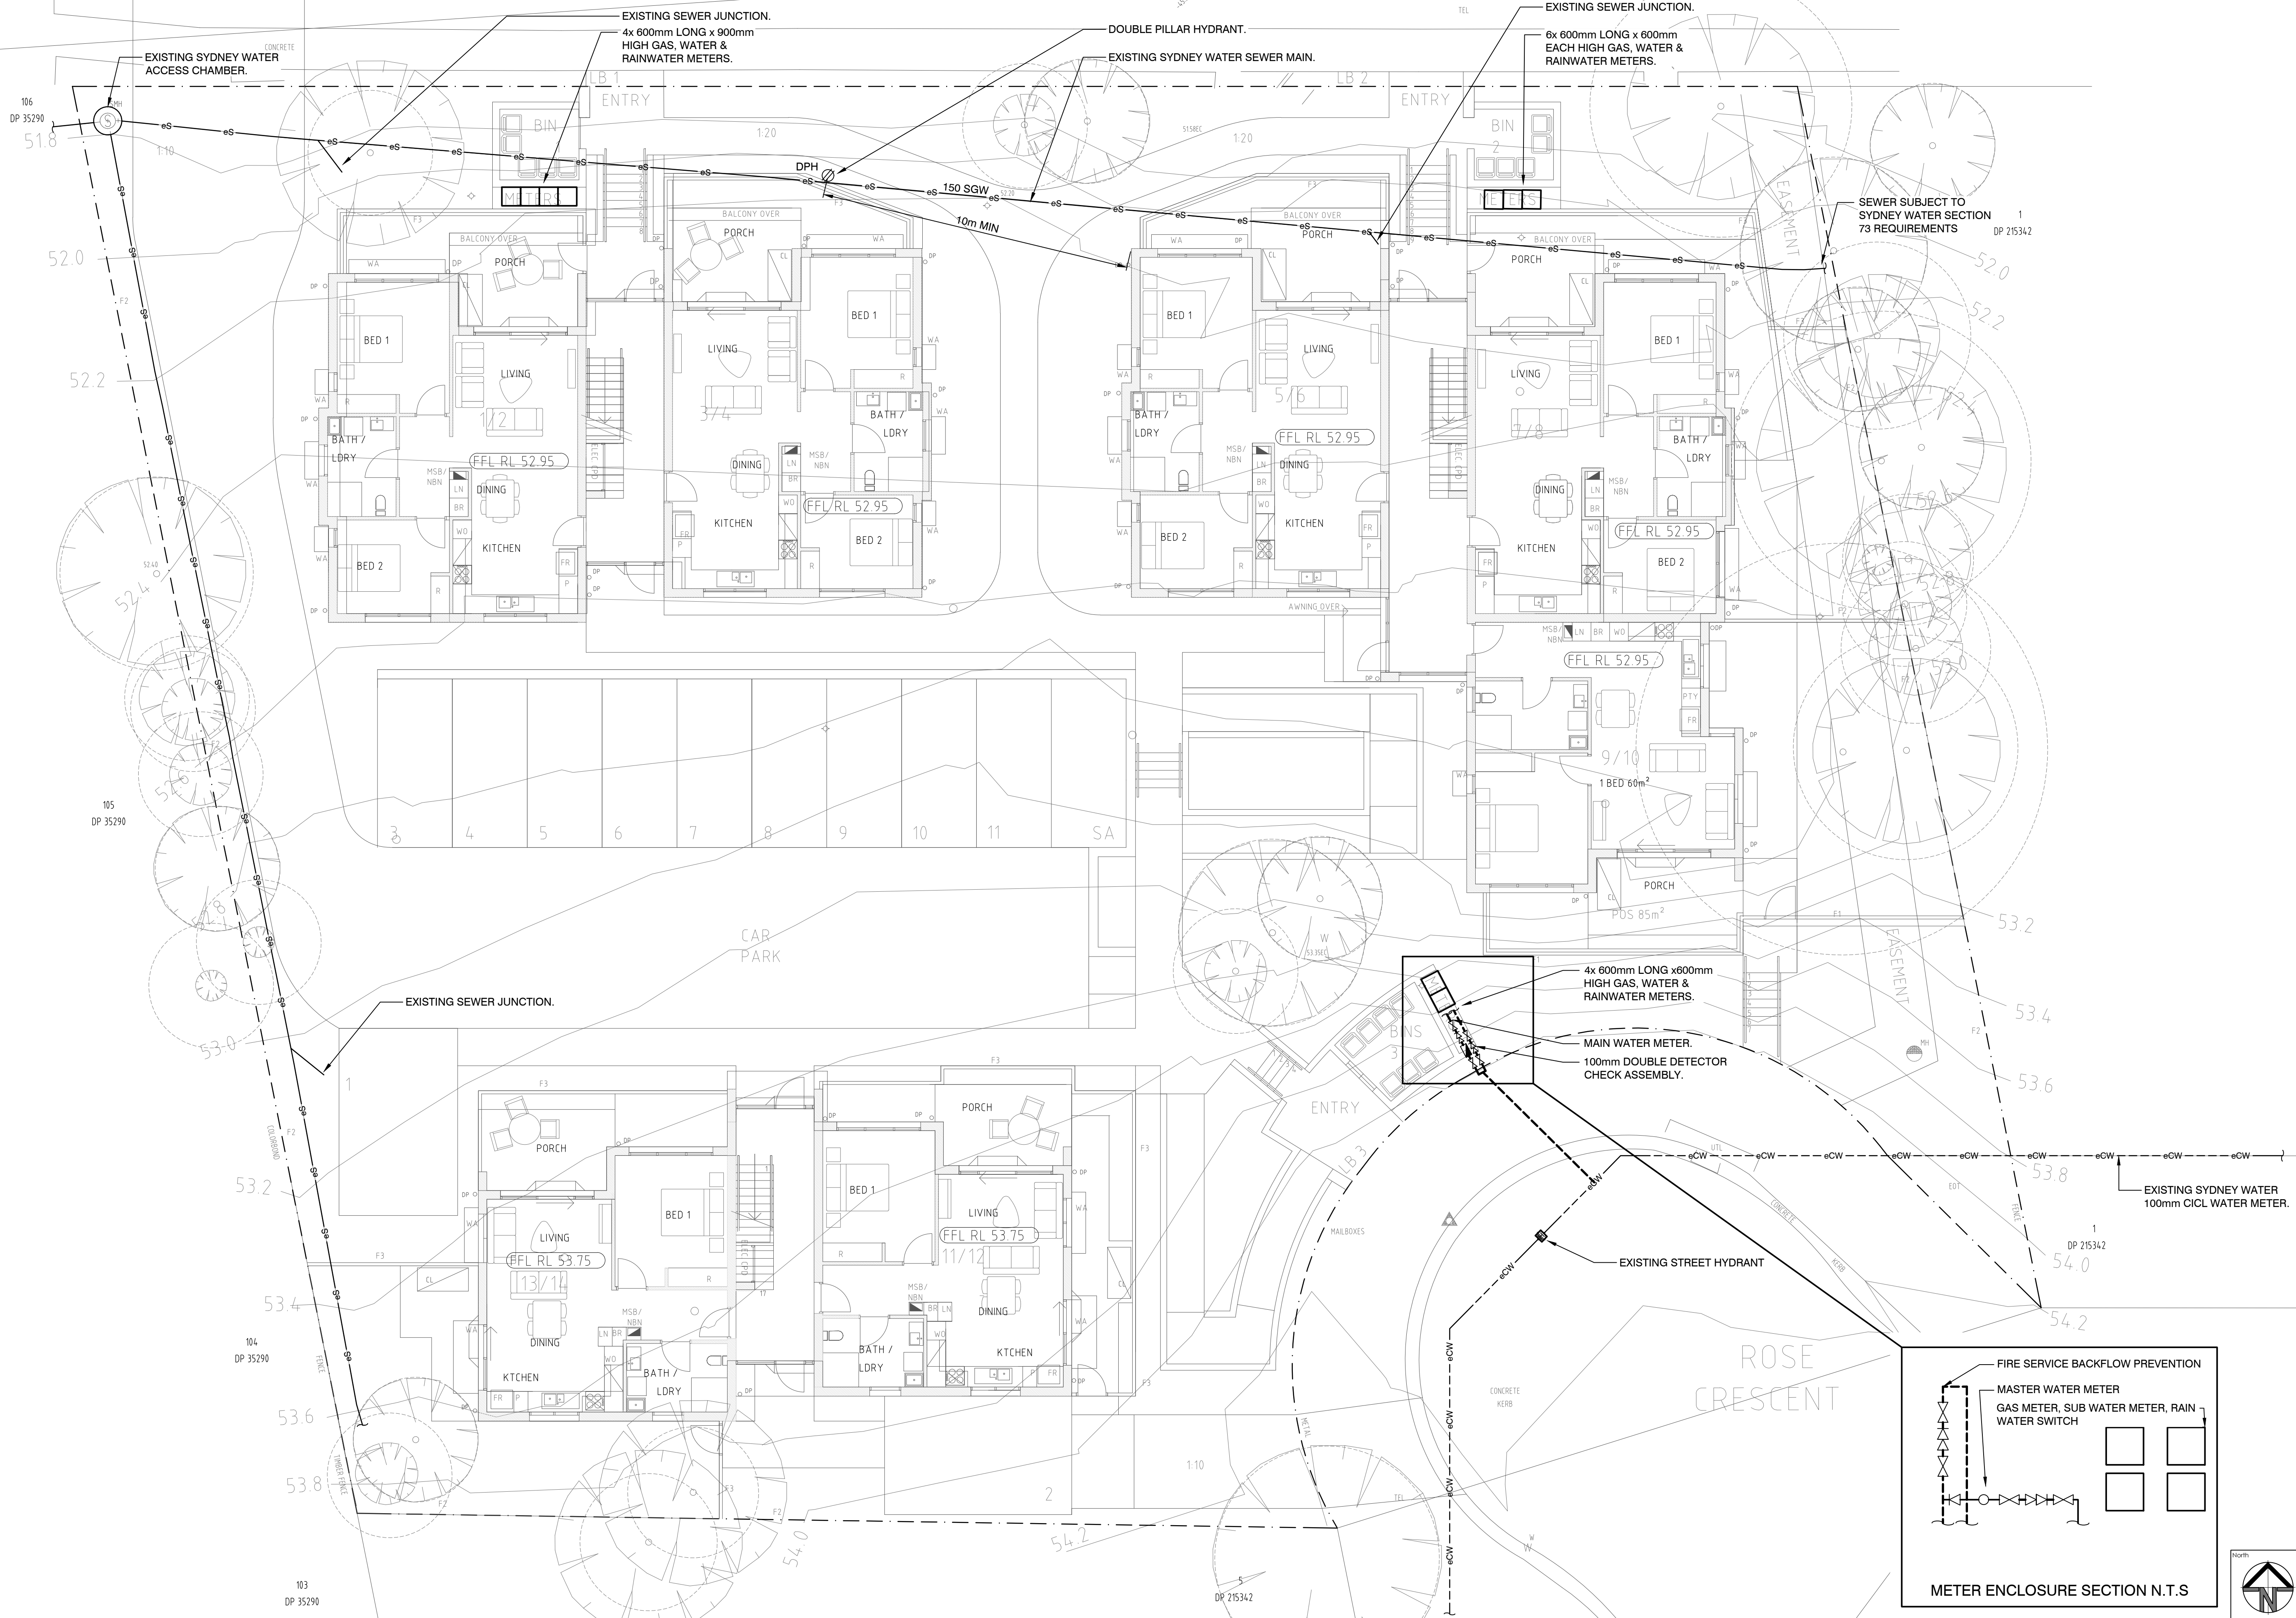

LOCKED BAG 5022
PARRAMATTA NSW 2124
PHONE No 1800 738 718
<https://www.dpie.nsw.gov.au/land-and-housing-corporation>

Barry Rush & Associates Pty Ltd
Architects, Nominated Architect: Barry John Rush
ARB Registration No 3753
Suite 25A, 2 Beattie Street, Balmain, NSW
Phone: (02) 9555 8028 Email: info@barryrush.com.au
www.barryrush.com.au

REV	DATE	NOTATION/AMENDMENT
3	25.03.22	REVISED AS REQUESTED
2	24.03.22	REVISED DA ISSUE
1	02.02.22	DA ISSUE
REV	DATE	NOTATION/AMENDMENT

DO NOT SCALE DRAWINGS. CHECK ALL DIMENSIONS ON SITE.
FIGURED DIMENSIONS TAKE PRECEDENCE.

ARCHITECT
BARRY RUSH & ASSOCIATES PTY LTD
PH (02) 9555 8028
PROJECT MANAGER
LAND & HOUSING CORPORATION
PH (02) 8753 9000
LANDSCAPE CONSULTANT
GREENLAND DESIGN PTY LTD
PH (0403) 164 108

HYDRAULIC CONSULTANT
MARLINE NEWCASTLE PTY LTD
PH (02) 4925 9300 FAX (02) 4928 3811 MN12671
ELECTRICAL CONSULTANT
MARLINE NEWCASTLE PTY LTD
PH (02) 4925 9300 FAX (02) 4928 3811 MN12671



PROJECT:
SENIORS DEVELOPMENT
26 ROSE CRES & 69-73 BOURKE ST
NORTH PARRAMATTA, NSW 2151
Lots 2, 3 & 4 in DP 215342

TITLE:
SITE SERVICES
FILE:
BGXWX-HY-DA-100.dwg

STATUS:	DA ISSUE	DATE:	SCALE:	PROJ:	PROJECT NO:
01.02.22	1:100	01.02.22	1:100	BGXWX	BGXWX
STAGE:	DRAWN:	CHECKED:	1.B	NOMINATED ARCHITECT:	
FILE:	PLOTTED:	TYPE:	H	SHEET:	HY-DA-100
25/03/2022 4:00 PM		REV:			3