


<i>Tree Number</i>	<i>Spread</i>	<i>Height</i>	<i>Trunk Dia</i>
1	3	3	0.2
2	3	3	0.2
3	3	3	0.2
4	3	3	0.2
5	2	2	0.2
6	2	2	0.2
7	2	2	0.2
8	2	2	0.2
9	2	2	0.2
10	2	2	0.2
11	2	2	0.2
12	6	8	0.4
13	6	8	0.4
14	8	10	0.4
15	8	10	0.4
16	8	10	0.4
17	8	10	0.4
18	6	8	0.3
19	6	8	0.5
20	5	5	0.2
21	3	5	0.2
22	3	5	0.2
23	3	5	0.2
24	3	5	0.2
25	3	5	0.2
26	3	5	0.2
27	3	5	0.2
28	12	12	0.5
29	12	12	0.5
30	12	12	0.5
31	7	8	0.3
32	7	8	0.3
33	7	8	0.3
34	7	8	0.3
35	5	5	0.2
36	5	5	0.2
37	3	3	0.1

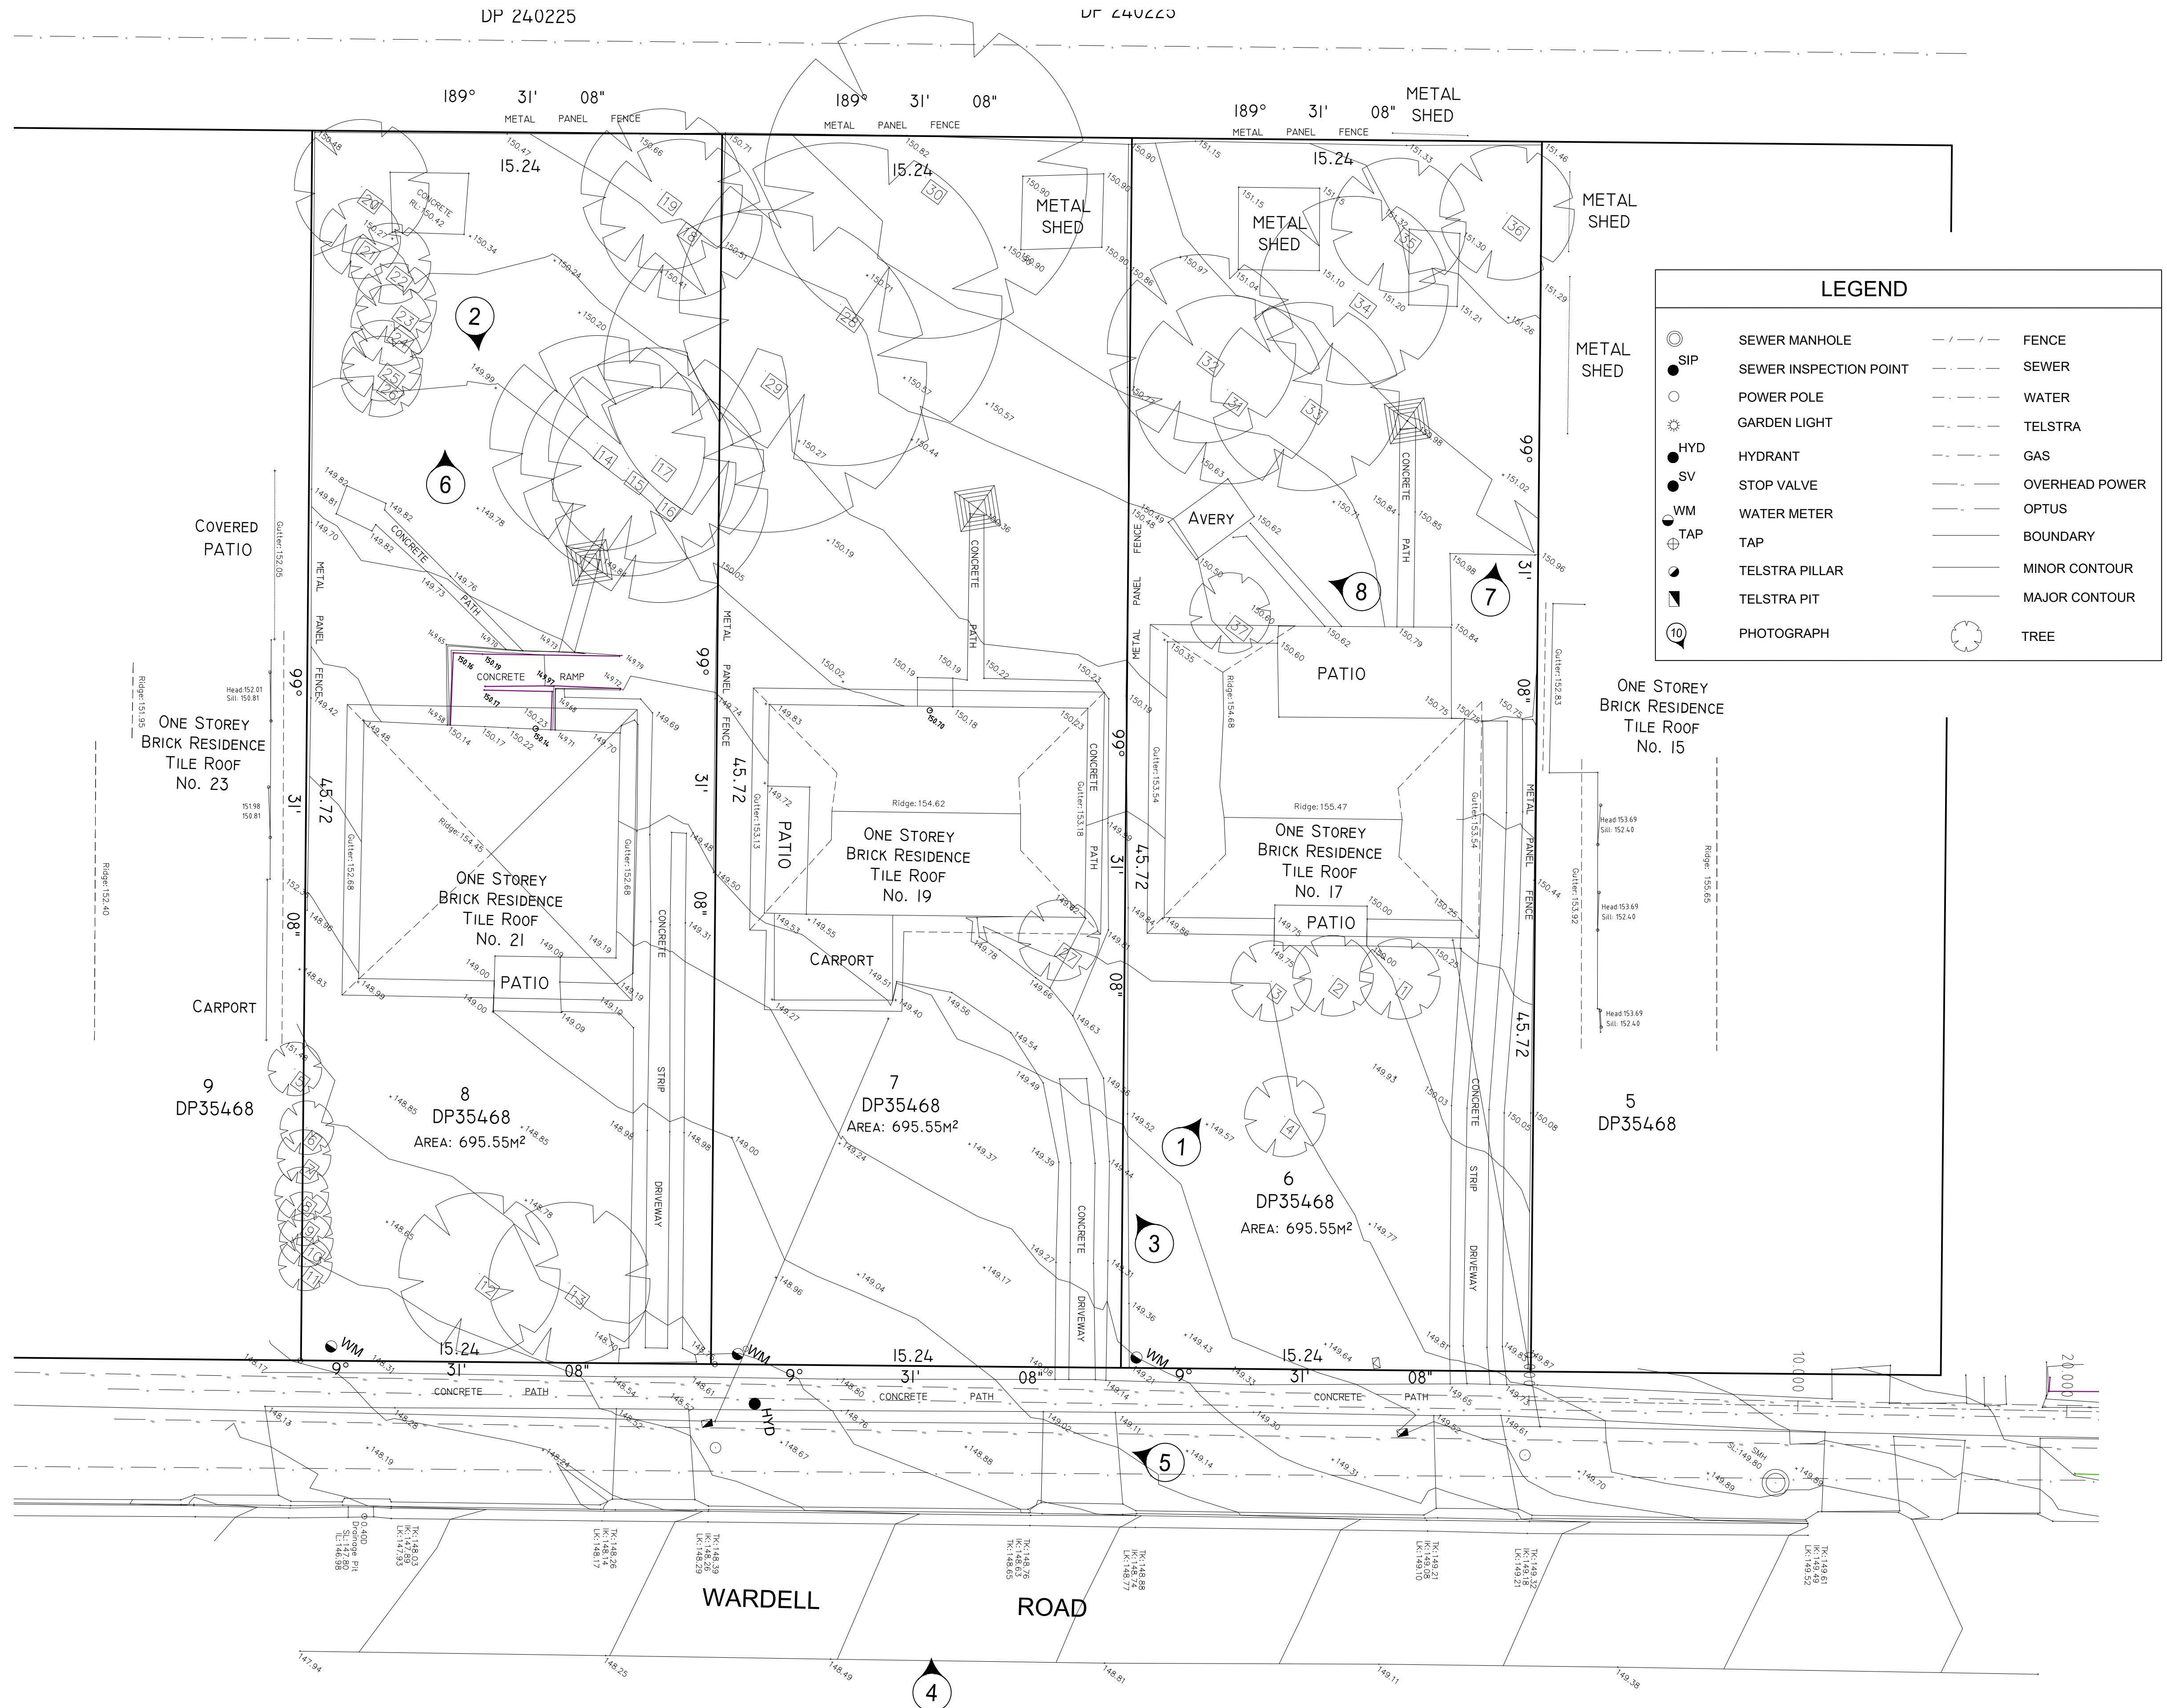

No.	DATE	NOTATION/AMENDMENT	No.	DATE	NOTATION/AMENDMENT	LEGEND OF COMMONLY USED SYMBOLS		REDUCTION RATIO	DATE OF SURVEY:	 Land & Housing Corporation Division of the Department of Family & Community Services	LOCATION			
1	30-09-2022	Initial Detail Plan				CONTOUR INTERVAL: 0.25m		1 :125.....	01 / 09 /2022		ALSTONVILLE			
2	01-06-2023	Stormwater information added				DATUM: AHD			SURVEY CONSULTANT:					
						ORIGIN OF DATUM: PM 42121								
						100 YEAR FLOOD RL:		LAND TITLE INFORMATION	RPS Australia East	DRAWING TITLE	STREET ADDRESS		TYPE	
						RECOMMENDED MINIMUM FLOOR RL:		LOTS: 6, 7, 8	Pty Ltd		17-21 WARDELL ROAD		S	
						SOURCE OF FLOOD INFO:		PLAN NOS : 35468						
								OTHER:				SITE LAYOUT JOB		SHT. 2
								AREA: 695.55m²				/ /		OF 3

BALLINA – Pedestrian Longsections



No.	DATE	NOTATION/AMENDMENT	No.	DATE	NOTATION/AMENDMENT	CONTOUR INTERVAL: 0.25m DATUM: AHD ORIGIN OF DATUM: PM 42121 100 YEAR FLOOD RL: RECOMMENDED MINIMUM FLOOR RL: SOURCE OF FLOOD INFO:	LEGEND OF COMMONLY USED SYMBOLS BENCH MARK  SURVEY CONTROL MARK  PM SSM	REDUCTION RATIO 1 :125 0 LAND TITLE INFORMATION LOTS: 6, 7, 8 PLAN NOS : 35468 OTHER: AREA: 695.55m²	DATE OF SURVEY: 01 / 09 / 2022 SURVEY CONSULTANT: RPS Australia East Pty Ltd SURVEYORS Registered Surveyor REF: 151687..	 NSW Land & Housing Corporation Division of the Department of Family & Community Services DRAWING TITLE Detail Survey	LOCATION ALSTONVILLE STREET ADDRESS 17-21 WARDELL ROAD SITE LAYOUT JOB / /	TYPE S SHT. 3 OF 3
1	30-09-2022	Initial Detail Plan										
2	01-06-2023	Stormwater information added										
			FILE	FILE SIZE (MB)	CHECKED BY							
			151687 - 17-21 WARDELL RAOD ALSTONVILLE-DETAIL.DWG	0.64MB	JPM							