

GEOTECHNICAL INVESTIGATION

FOR

NSW LAND & HOUSING CORPORATION

17 – 21 Wardell Road, Alstonville

Report No: 22/3061

Project No: 31913/6778D-G

September 2022

Table of Contents

1. INTRODUCTION.....	2
2. NATURE OF THE INVESTIGATION	2
2.1. Fieldwork	2
2.2. Laboratory Testing.....	3
3. GEOLOGY AND SITE CONDITIONS.....	3
4. SUBSURFACE CONDITIONS	3
5. GEOTECHNICAL DISCUSSION	4
5.1. Site Classification to AS2870.....	4
5.2. Foundation Design	4
5.3. Soil Aggressiveness	5
6. FINAL COMMENTS	6

DRAWING NO. 22/3061 – BOREHOLE AND PENETROMETER LOCATIONS

NOTES RELATING TO GEOTECHNICAL REPORTS

APPENDIX A – BOREHOLE LOGS AND EXPLANATION SHEETS

APPENDIX B – LABORATORY TEST RESULTS

1. INTRODUCTION

This report presents the results of a Geotechnical Investigation carried out by STS Geotechnics Pty Limited (STS) for a proposed new residential development to be constructed at 17 – 21 Wardell Road, Alstonville. At the time of writing this report STS were not provided with architectural drawings for the project, however we understand the development will typically comprise the demolition of existing structures prior to construction of single or double storey residential buildings. The development will not include basement levels. Reference the Ballina Shire Council LEP indicates the site is not affected by Acid Sulfate Soils, and therefore an ASS assessment is not required.

The purpose of the investigation was to:

- assess the subsurface conditions over the site,
- provide a Site Classification to AS2870,
- provide recommendations regarding the appropriate foundation system for the site including design parameters, and
- comment on soil aggressiveness to buried steel and concrete.

The investigation was undertaken at the request of NSW Land and Housing Corporation as outlined in STS's proposal referenced P22-456 dated 2nd September 2022.

Our scope of work did not include a contamination assessment.

2. NATURE OF THE INVESTIGATION

2.1. Fieldwork

The fieldwork consisted of drilling five (5) boreholes numbered BH1 to BH5, at the locations shown on Drawing No. 22/3061. The boreholes were drilled using a Christie drilling rig owned and operated by STS. **Because there was no access for the drilling rig, BH2 was drilled using a hand auger.** Soil strengths were determined by undertaking Dynamic Cone Penetrometer (DCP) tests adjacent to each borehole location.

Drilling operations were undertaken by one of STS's experienced technical officers who also logged the subsurface conditions encountered.

The subsurface conditions observed are recorded on the borehole logs given in Appendix A. An explanation of the terms used on the logs is also given in Appendix A. Notes relating to geotechnical reports are also attached.

2.2. Laboratory Testing

To assess the soils for their aggressiveness, three (3) selected representative soil samples were tested to determine the following:

- pH,
- Sulphate content (SO₄),
- Chloride content (CL), and
- Electrical Conductivity (EC)

To assist with the site classification three (3) representative samples were collected to determine their shrink swell index.

Detailed test reports are given in Appendix B.

3. GEOLOGY AND SITE CONDITIONS

The Tweed Heads geological series sheet at a scale of 1:250,000 shows that the site is underlain by Tertiary Age Lismore Basalt.

The site is roughly rectangular in shape with an area of approximately 1882 m². At the time of the fieldwork, the site was occupied by single and double storey houses.

Site vegetation comprises trees.

The ground surface falls about 2.5 metres to the south-west.

The site is bound by Wardell Road to the east and existing dwellings in the adjoining properties.

4. SUBSURFACE CONDITIONS

When assessing the subsurface conditions across a site from a limited number of boreholes, there is the possibility that variations may occur between test locations. The data derived from the site investigation programme are extrapolated across the site to form a geological model and an engineering opinion is rendered about overall subsurface conditions and their likely behaviour regarding the proposed development. The actual condition at the site may differ from those inferred, since no subsurface exploration programme, no matter how comprehensive, can reveal all subsurface details and anomalies, particularly on a site such as this that has been previously developed.

The subsurface conditions consist of firm to stiff, becoming stiff, then very stiff with depth, natural silty clays from the surface to the depth of hand auger refusal, 1.5 metres in BH2 and to the maximum depth of drilling, 3.0 metres, in the remaining boreholes.

No groundwater was observed during the fieldwork.

5. GEOTECHNICAL DISCUSSION

5.1. Site Classification to AS2870

The classification has been prepared in accordance with the guidelines set out in the “Residential Slabs and Footings” Code, AS2870 – 2011.

The samples collected for shrink swell testing were unsuitable. Experience has shown that at times, the shrink swell index can be estimated by dividing the soil Plasticity Index (PI) by a factor of 10. The soils tested at this site have PI values 10%, 12% and 13% which implies the shrink swell index is 1.0, 1.2 and 1.3% per ΔpF .

Because there are trees and existing dwellings present, abnormal moisture conditions (AMC) prevail at the site. (Refer to Section 1.3.3 of AS2870).

Because of the AMC, the site is classified as a *Problem Site (P)*. However, based on the subsurface conditions observed, the site may be re-classified *Moderately Reactive (M)*, provided the recommendations given below are adopted. After cutting and filling, the classification remains unaltered.

Foundation design and construction consistent with this classification shall be adopted as specified in the above referenced standard and in accordance with the design parameters provided below.

5.2. Foundation Design

Pad and/or strip footings founded in the firm to stiff or better, natural silty clays may be proportioned using an allowable bearing pressure of 100 kPa. The minimum depth of founding must comply with the requirements of AS2870. To overcome the presence of trees, the foundations should be designed in accordance with the procedures given in Appendices H and CH of AS2870-2011. Tree information is attached.

Piers founded in very stiff natural silty clays may be proportioned using an allowable bearing pressure of 300 kPa, provided the depth to diameter ratio exceeds a value of 4. An adhesion value of 20 kPa may be adopted below a depth of 0.5 metres.

To ensure the bearing values given can be achieved, care should be taken to ensure that the base of excavations is free of all loose material prior to concreting. It is recommended that all shallow footing excavations be protected with a layer of blinding concrete as soon as possible, preferably immediately after excavating, cleaning, inspection, and approval. Pier excavations should not be left open overnight.

The site is considered suitable for slab on ground construction provided due regard is given to the ground surface slope.

During foundation construction, should the subsurface conditions vary to those inferred in this report, a suitably experienced geotechnical engineer should review the design and recommendations given above to determine if any alterations are required

5.3. Soil Aggressiveness

The aggressiveness or erosion potential of an environment in building materials, particularly concrete and steel is dependent on the levels of soil pH and the types of salts present, generally sulphates and chlorides. To determine the degree of aggressiveness, the test values obtained are compared to Tables 6.4.2 (C) and 6.5.2 (C) in AS2159 – 2009 Piling – Design and Installation. The test results are summarised in Table 5.2.

Table 5.2– Soil Aggressiveness Summary

Sample No.	Location	Depth (m)	pH	Sulfate (mg/kg)	Chloride (mg/kg)	Electrical Conductivity (dS/m)	
						EC _{1:5}	EC _e
S1	BH1	0.3	5.5	<10	20	0.027	0.3
S2	BH3	0.3	5.9	<10	20	0.028	0.3
S3	BH5	0.3	4.4	50	20	0.096	0.9

The soils on the site are cohesive and above groundwater. Therefore, the soil conditions B are considered appropriate.

A review of the durability aspects indicates that:

- pH : minimum value of 4.4
- SO₄ : maximum value of 50 mg/kg (ppm) < 5000 ppm
- Cl : maximum value of 20 mg/kg (ppm) < 5000 ppm
- EC_e : maximum value of 0.9 dS/m

In accordance with AS2159-2009, the exposure classification for the onsite soils is moderately aggressive to concrete and non-aggressive to steel. In accordance with AS2870-2011 the soils are classified as A2.

Reference to DLWC (2002) “Site Investigations for Urban Salinity” indicates that EC_e values of 0.3 to 0.9 dS/m are consistent with the presence of non-saline soils.

6. FINAL COMMENTS

During construction, should the subsurface conditions vary from those inferred above, we would be contacted to determine if any changes should be made to our recommendations. The exposed bearing surfaces for footings should be inspected by a geotechnical engineer to ensure the allowable pressure given has been achieved.


The above classification has been made assuming that all footings will bear in either natural ground or in controlled filling. Prior to the placement of any filling the existing surface should be stripped of all vegetation and topsoil.

If excavations for rainwater or detention tanks are to be made within 6 metres of the building foundations, advice should be sought regarding their effect on the foundations.



Placing absorption trenches on the high side of the property may create abnormal moisture conditions for the foundations (Refer to Section 1.3.3 of AS2870). This could have a negative effect on the foundation performance and more than likely alter the site classification provided above.

This report has been prepared assuming that no trees other than those noted will be present on the site. If future tree planting is planned, eg. there is a landscaping plan, their effect on the foundation performance must be considered.

This report has been prepared assuming the site development will be limited to one or two storey residential buildings. The information and interpretation may not be relevant if the design proposal changes (e.g. to a five-storey building involving major cuts during the site preparation). If changes occur, we would be pleased to review the report and advise on the adequacy of the investigation.

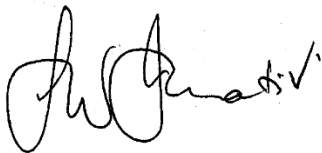

Laurie Ihnativ
Senior Geotechnical Engineer
STS Geotechnics Pty Limited

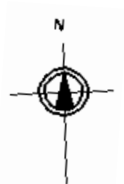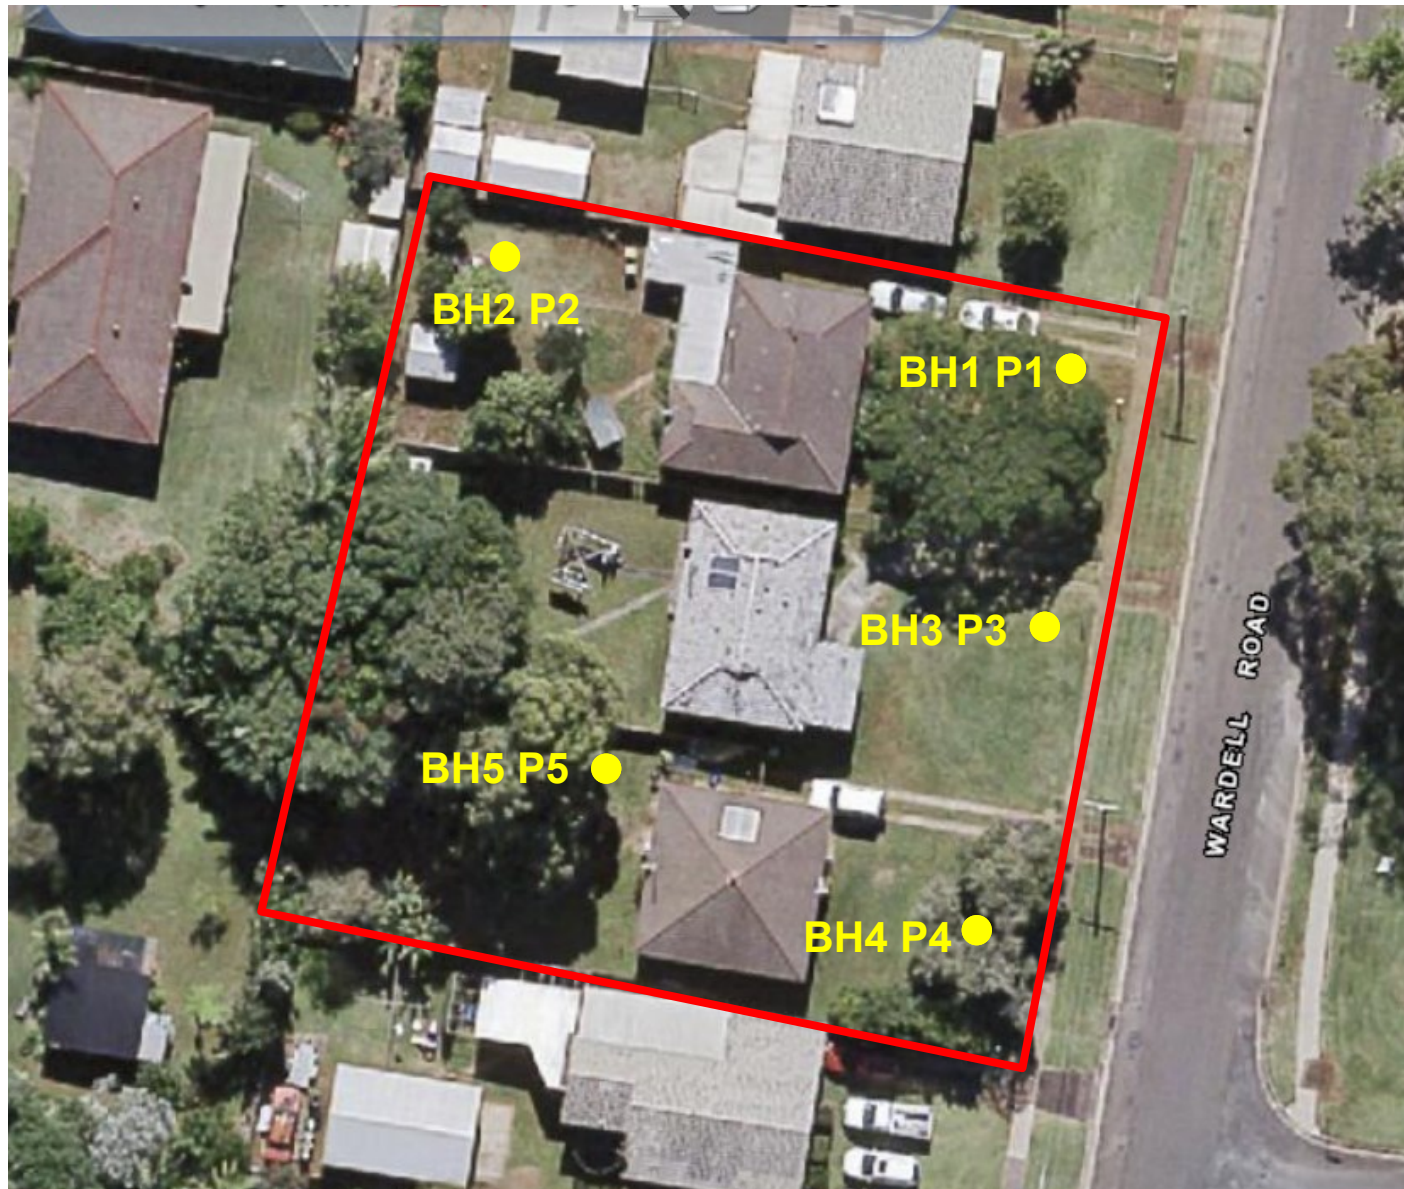

STS Geotechnics Pty. Ltd.	Scale: Unknown	Date: August 2022
Client: NSW LAND & HOUSING CORPORATION		
GEOTECHNICAL INVESTIGATION 17-21 WARDELL ROAD, ALSTONVILLE BOREHOLE AND PENETROMETER LOCATIONS		Project No. 31913/6778D-G
		Drawing No: 22/3061

NOTES RELATING TO GEOTECHNICAL REPORTS

Introduction

These notes have been provided to outline the methodology and limitations inherent in geotechnical reporting. The issues discussed are not relevant to all reports and further advice should be sought if there are any queries regarding any advice or report.

When copies of reports are made, they should be reproduced in full.

Geotechnical Reports

Geotechnical reports are prepared by qualified personnel on the information supplied or obtained and are based on current engineering standards of interpretation and analysis.

Information may be gained from limited subsurface testing, surface observations, previous work and is supplemented by knowledge of the local geology and experience of the range of properties that may be exhibited by the materials present. For this reason, geotechnical reports should be regarded as interpretative rather than factual documents, limited to some extent by the scope of information on which they rely.

Where the report has been prepared for a specific purpose (eg. design of a three-storey building), the information and interpretation may not be appropriate if the design is changed (eg. a twenty storey building). In such cases, the report and the sufficiency of the existing work should be reviewed by STS Geotechnics Pty Limited in the light of the new proposal.

Every care is taken with the report content, however, it is not always possible to anticipate or assume responsibility for the following conditions:

- Unexpected variations in ground conditions. The potential for this depends on the amount of investigative work undertaken.
- Changes in policy or interpretation by statutory authorities.
- The actions of contractors responding to commercial pressures.

If these occur, STS Geotechnics Pty Limited would be pleased to resolve the matter through further investigation, analysis or advice.

Unforeseen Conditions

Should conditions encountered on site differ markedly from those anticipated from the information contained in the report, STS

Geotechnics Pty Limited should be notified immediately. Early identification of site anomalies generally results in any problems being more readily resolved and allows re-interpretation and assessment of the implications for future work.

Subsurface Information

Logs of a borehole, recovered core, test pit, excavated face or cone penetration test are an engineering and/or geological interpretation of the subsurface conditions. The reliability of the logged information depends on the drilling/testing method, sampling and/or observation spacings and the ground conditions. It is not always possible or economic to obtain continuous high quality data. It should also be recognised that the volume or material observed or tested is only a fraction of the total subsurface profile.

Interpretation of subsurface information and application to design and construction must take into consideration the spacing of the test locations, the frequency of observations and testing, and the possibility that geological boundaries may vary between observation points.

Groundwater observations and measurements outside of specially designed and constructed piezometers should be treated with care for the following reasons:

- In low permeability soils groundwater may not seep into an excavation or bore in the short time it is left open.
- A localised perched water table may not represent the true water table.
- Groundwater levels vary according to rainfall events or season.
- Some drilling and testing procedures mask or prevent groundwater inflow.

The installation of piezometers and long term monitoring of groundwater levels may be required to adequately identify groundwater conditions.

Supply of Geotechnical Information or Tendering Purposes

It is recommended tenderers are provided with as much geological and geotechnical information that is available and that where there are uncertainties regarding the ground conditions, prospective tenders should be provided with comments discussing the range of likely conditions in addition to the investigation data.

APPENDIX A – BOREHOLE LOGS AND EXPLANATION SHEETS

Client: NSW Land & Housing Corporation		Project / STS No. 31913/6778D-G		BOREHOLE NO.: BH 1		
Project: 17-21 Wardell Road, Alstonville		Date: August 18, 2022				
Location: Refer to Drawing No. 22/3061		Logged: AB Checked By: IW		Sheet 1 of 1		
W A T E R L E	S A M P L E S	DEPTH (m)	DESCRIPTION OF DRILLED PRODUCT (Soil type, colour, grain size, plasticity, minor components, observations)	S Y M B O L	CONSISTENCY (cohesive soils) or RELATIVE DENSITY (sands and gravels)	M O I S T U R E
	S1 @ 0.3 m	0.5	SILTY CLAY; red brown, low plasticity	CL	FIRM TO STIFF	D-M
	U50	1.0			STIFF	
		1.5			VERY STIFF	
		2.0				
		2.5				
			BOREHOLE DISCONTINUED AT 3.0 M			
D - disturbed sample U - undisturbed tube sample B - bulk sample WT - level of water table or free water N - Standard Penetration Test (SPT) S - jar sample				Contractor: STS Equipment: Christie Hole Diameter (mm): 100 Angle from Vertical (°): 0 Drill Bit: Spiral		
NOTES: See explanation sheets for meaning of all descriptive terms and symbols						

Client: NSW Land & Housing Corporation		Project / STS No. 31913/6778D-G		BOREHOLE NO.: BH 2		
Project: 17-21 Wardell Road, Alstonville		Date: August 18, 2022		Sheet 1 of 1		
Location: Refer to Drawing No. 22/3061		Logged: AB Checked By: IW				
W A T E R L E	S A M P L E S	DEPTH (m)	DESCRIPTION OF DRILLED PRODUCT (Soil type, colour, grain size, plasticity, minor components, observations)	S Y M B O L	CONSISTENCY (cohesive soils) or RELATIVE DENSITY (sands and gravels)	M O I S T U R E
		0.5	SILTY CLAY: red brown, low plasticity	CL	STIFF	D-M
		1.0	SILTY CLAY: red brown, low plasticity, trace of gravel	CL	VERY STIFF	D-M
		1.5	SILTY CLAY: red brown, low plasticity, with gravel	CL	VERY STIFF	D-M
		HAND AUGER REFUSAL AT 1.5 M				
D - disturbed sample U - undisturbed tube sample B - bulk sample WT - level of water table or free water N - Standard Penetration Test (SPT) S - jar sample			Contractor: STS Equipment: Hand Auger Hole Diameter (mm): 100 Angle from Vertical (°): 0 Drill Bit: Spiral			
NOTES: See explanation sheets for meaning of all descriptive terms and symbols						

Client: NSW Land & Housing Corporation		Project / STS No. 31913/6778D-G		BOREHOLE NO.: BH 3		
Project: 17-21 Wardell Road, Alstonville		Date: August 18, 2022		Sheet 1 of 1		
Location: Refer to Drawing No. 22/3061		Logged: AB Checked By: IW				
W A T E R L E V E	S A M P L E S	DEPTH (m)	DESCRIPTION OF DRILLED PRODUCT (Soil type, colour, grain size, plasticity, minor components, observations)	S Y M B O L	CONSISTENCY (cohesive soils) or RELATIVE DENSITY (sands and gravels)	M O I S T U R E
	S2 @ 0.3 m	0.5	SILTY CLAY: red brown, low plasticity	CL	STIFF	D-M
	U50	1.0			VERY STIFF	
		1.5				
		2.0				
		2.5				
			BOREHOLE DISCONTINUED AT 3.0 M			
D - disturbed sample U - undisturbed tube sample B - bulk sample WT - level of water table or free water N - Standard Penetration Test (SPT) S - jar sample				Contractor: STS Equipment: Christie Hole Diameter (mm): 100 Angle from Vertical (°): 0 Drill Bit: Spiral		
NOTES: See explanation sheets for meaning of all descriptive terms and symbols						

Client: NSW Land & Housing Corporation		Project / STS No. 31913/6778D-G		BOREHOLE NO.: BH 4		
Project: 17-21 Wardell Road, Alstonville		Date: August 18, 2022				
Location: Refer to Drawing No. 22/3061		Logged: AB Checked By: IW		Sheet 1 of 1		
W A T E R L E	S A M P L E S	DEPTH (m)	DESCRIPTION OF DRILLED PRODUCT (Soil type, colour, grain size, plasticity, minor components, observations)	S Y M B O L	CONSISTENCY (cohesive soils) or RELATIVE DENSITY (sands and gravels)	M O I S T U R E
		0.5	SILTY CLAY: red brown, low plasticity	CL	STIFF	D-M
		1.0				
		1.5				
		2.0				
		2.5				
			BOREHOLE DISCONTINUED AT 3.0 M			
D - disturbed sample U - undisturbed tube sample B - bulk sample WT - level of water table or free water N - Standard Penetration Test (SPT) S - jar sample				Contractor: STS Equipment: Christie Hole Diameter (mm): 100 Angle from Vertical (°): 0 Drill Bit: Spiral		
NOTES: See explanation sheets for meaning of all descriptive terms and symbols						

Client: NSW Land & Housing Corporation		Project / STS No. 31913/6778D-G		BOREHOLE NO.: BH 5		
Project: 17-21 Wardell Road, Alstonville		Date: August 18, 2022		Sheet 1 of 1		
Location: Refer to Drawing No. 22/3061		Logged: AB Checked By: IW				
W A T E R L E	S A M P L E S	DEPTH (m)	DESCRIPTION OF DRILLED PRODUCT (Soil type, colour, grain size, plasticity, minor components, observations)	S Y M B O L	CONSISTENCY (cohesive soils) or RELATIVE DENSITY (sands and gravels)	M O I S T U R E
	S3 @ 0.3 m	0.5	SILTY CLAY: red brown, low plasticity	CL	STIFF	D-M
	U50	1.0			VERY STIFF	
		1.5				
		2.0				
		2.5				
			BOREHOLE DISCONTINUED AT 3.0 M			
D - disturbed sample U - undisturbed tube sample B - bulk sample WT - level of water table or free water N - Standard Penetration Test (SPT) S - jar sample				Contractor: STS Equipment: Christie Hole Diameter (mm): 100 Angle from Vertical (°): 0 Drill Bit: Spiral		
NOTES: See explanation sheets for meaning of all descriptive terms and symbols						

Dynamic Cone Penetrometer Test Report

Project: 17-21 WARDELL ROAD, ALSTONVILLE

Client: NSW LAND & HOUSING CORPORATION

Address: Level G, 12 Darcy Street, Parramatta

Test Method: AS 1289.6.3.2

Project No.: 31913/6778D-G

Report No.: 22/3060

Report Date: 22/08/2022

Page: 1 of 1

Site No.	P1	P2	P3	P4	P5	
Location	Refer to Drawing No. 22/3061	Refer to Drawing No. 22/3061	Refer to Drawing No. 22/3061	Refer to Drawing No. 22/3061	Refer to Drawing No. 22/3061	
Date Tested	18/8/2022	18/8/2022	18/8/2022	18/8/2022	18/8/2022	
Starting Level	Surface Level	Surface Level	Surface Level	Surface Level	Surface Level	
Depth (m)	Penetration Resistance (blows / 150mm)					
0.00 - 0.15	6	4	4	3	3	
0.15 - 0.30	2	6	4	5	5	
0.30 - 0.45	2	8	5	5	16	
0.45 - 0.60	3	10	6	6	9	
0.60 - 0.75	4	9	5	8	6	
0.75 - 0.90	5	10	8	7	11	
0.90 - 1.05	6	12	8	7	8	
1.05 - 1.20	6	19	10	10	11	
1.20 - 1.35	9	20	15	16	11	
1.35 - 1.50	15	23	23/D	23/D	12	
1.50 - 1.65	22	23/D			12	
1.65 - 1.80	23/D				15	
1.80 - 1.95					17	
1.95 - 2.10					18	
2.10 - 2.25					23	
2.25 - 2.40					23/D	
2.40 - 2.55						
2.55 - 2.70						
2.70 - 2.85						
2.85 - 3.00						
3.00 - 3.15						
3.15 - 3.30						
3.30 - 3.45						
3.45 - 3.60						
3.60 - 3.75						

Remarks: * Pre drilled prior to testing

Technician: AB

Approved Signatory.....
Orlando Mendoza - Laboratory Manager

E1. CLASSIFICATION OF SOILS

E1.1 Soil Classification and the Unified System

An assessment of the site conditions usually includes an appraisal of the data available by combining values of engineering properties obtained by the site investigation with descriptions, from visual observation of the materials present on site.

The system used by STS Geotechnics Pty Ltd (STS) in the identification of soil is the Unified Soil Classification system (USC) which was developed by the US Army Corps of Engineers during World War II and has since gained international acceptance and has been adopted in its metricated form by the Standards Association of Australia.

The Australian Site Investigation Code (AS1726-2017, Appendix D) recommends that the description of a soil includes the USC group symbols which are an integral component of the system.

The soil description should contain the following information in order:

Soil composition

- SOIL NAME and USC classification symbol (IN BLOCK LETTERS)
- plasticity or particle characteristics
- colour
- secondary and minor constituents (name estimated proportion, plasticity or particle characteristics, colour)

Soil condition

- moisture condition
- consistency or density index

Soil structure

- structure (zoning, defects, cementing)

Soil origin

interpretation based on observation eg FILL, TOPSOIL, RESIDUAL, ALLUVIUM.

E1.2 Soil Composition

- (a) Soil Name and Classification Symbol

The USC system is summarised in Figure E1.2.1. The primary division separates soil types on the basis of particle size into:

- Coarse grained soils - more than 50% of the material less than 60 mm is larger than 0.06 mm (60 µm).
- Fine grained soils - more than 50% of the material less than 60 mm is smaller than 0.06 mm (60 µm).

Initial classification is by particle size as shown in Table E1.2.1. Further classification of fine grained soils is based on plasticity.

TABLE E1.2.1 - CLASSIFICATION BY PARTICLE SIZE

NAME	SUB-DIVISION	SIZE
Clay (1)		< 2 µm
Silt (2)		2 µm to 60 µm
Sand	Fine Medium Coarse	60 µm to 200 µm 200 µm to 600 µm 600 µm to 2 mm
Gravel (3)	Fine Medium Coarse	2 mm to 6 mm 6 mm to 20 mm 20 mm to 60 mm
Cobbles (3)		60 mm to 200 mm
Boulders (3)		> 200 mm

Where a soil contains an appropriate amount of secondary material, the name includes each of the secondary components (greater than 12%) in increasing order of significance, eg sandy silty clay.

Minor components of a soil are included in the description by means of the terms “some” and “trace” as defined in Table E1.2.2.

TABLE E1.2.2 - MINOR SOIL COMPONENTS

TERM	DESCRIPTION	APPROXIMATE PROPORTION (%)
Trace	presence just detectable, little or no influence on soil properties	0-5
Some	presence easily detectable, little influence on soil properties	5-12

The USC group symbols should be included with each soil description as shown in Table E1.2.3

TABLE E1.2.3 - SOIL GROUP SYMBOLS

SOIL TYPE	PREFIX
Gravel	G
Sand	S
Silt	M
Clay	C
Organic	O
Peat	Pt

The group symbols are combined with qualifiers which indicate grading, plasticity or secondary components as shown on Table E1.2.4

TABLE E1.2.4 - SOIL GROUP QUALIFIERS

SUBGROUP	SUFFIX
Well graded	W
Poorly Graded	P
Silty	M
Clayey	C
Liquid Limit <50% - low to medium plasticity	L
Liquid Limit >50% - medium to high plasticity	H

(b) Grading

“Well graded”	Good representation of all particle sizes from the largest to the smallest.
“Poorly graded”	One or more intermediate sizes poorly represented
“Gap graded”	One or more intermediate sizes absent
“Uniformly graded”	Essentially single size material.

(c) Particle shape and texture

The shape and surface texture of the coarse grained particles should be described.

Angularity may be expressed as “rounded”, “sub-rounded”, “sub-angular” or “angular”.

Particle **form** can be “equidimensional”, “flat” or “elongate”.

Surface texture can be “glassy”, “smooth”, “rough”, “pitted” or “striated”.

(d) Colour

The colour of the soil should be described in the moist condition using simple terms such as:

Black	White	Grey	Red
Brown	Orange	Yellow	Green
Blue			

These may be modified as necessary by “light” or “dark”. Borderline colours may be described as a combination of two colours, eg red-brown.

For soils that contain more than one colour terms such as:

- Speckled Very small (<10 mm dia) patches
- Mottled Irregular
- Blotched Large irregular (>75 mm dia)
- Streaked Randomly oriented streaks

(e) Minor Components

Secondary and minor components should be individually described in a similar manner to the dominant component.

E1.3 Soil Condition

(a) Moisture

Soil moisture condition is described as “dry”, “moist” or “wet”.

The moisture categories are defined as:

Dry (D) - Little or no moisture evident. Soils are running. Moist (M) - Darkened in colour with cool feel. Granular soil particles tend to adhere. No free water evident upon remoulding of cohesive soils.

In addition the moisture content of cohesive soils can be estimated in relation to their liquid or plastic limit.

(b) Consistency

Estimates of the consistency of a clay or silt soil may be made from manual examination, hand penetrometer test, SPT results or from laboratory tests to determine undrained shear or unconfined compressive strengths. The classification of consistency is defined in Table E1.3.1.

TABLE E1.3.1 - CONSISTENCY OF FINE-GRAINED SOILS

TERM	UNCONFINED STRENGTH (kPa)	FIELD IDENTIFICATION
Very Soft	<25	Easily penetrated by fist. Sample exudes between fingers when squeezed in the fist.
Soft	25 - 50	Easily moulded in fingers. Easily penetrated 50 mm by thumb.
Firm	50 - 100	Can be moulded by strong pressure in the fingers. Penetrated only with great effort.
Stiff	100 - 200	Cannot be moulded in fingers. Indented by thumb but penetrated only with great effort.
Very Stiff	200 - 400	Very tough. Difficult to cut with knife. Readily indented with thumb nail.
Hard	>400	Brittle, can just be scratched with thumb nail. Tends to break into fragments.

Unconfined compressive strength as derived by a hand penetrometer can be taken as approximately double the undrained shear strength ($q_u = 2 c_u$).

(c) Density Index

The insitu density index of granular soils can be assessed from the results of SPT or cone penetrometer tests. Density index should not be estimated visually.

TABLE E1.3.2 - DENSITY OF GRANULAR SOILS

TERM	SPT N VALUE	STATIC CONE VALUE q_c (MPa)	DENSITY INDEX (%)
Very Loose	0 - 3	0 - 2	0 - 15
Loose	3 - 8	2 - 5	15 - 35
Medium Dense	8 - 25	5 - 15	35 - 65
Dense	25 - 42	15 - 20	65 - 85
Very Dense	>42	>20	>85

E1.4 Soil Structure

(a) Zoning

A sample may consist of several zones differing in colour, grain size or other properties. Terms to classify these zones are:

Layer - continuous across exposure or sample

Lens - discontinuous with lenticular shape

Pocket - irregular inclusion

Each zone should be described, their distinguishing features, and the nature of the interzone boundaries.

(b) Defects

Defects which are present in the sample can include:

- fissures
- roots (containing organic matter)
- tubes (hollow)
- casts (infilled)

Defects should be described giving details of dimensions and frequency. Fissure orientation, planarity, surface condition and infilling should be noted. If there is a tendency to break into blocks, block dimensions should be recorded

E1.5 Soil Origin

Information which may be interpretative but which may contribute to the usefulness of the material description should be included. The most common interpreted feature is the origin of the soil. The assessment of the probable origin is based on the soil material description, soil structure and its relationship to other soil and rock materials.

Common terms used are:

“Residual Soil” - Material which appears to have been derived by weathering from the underlying rock. There is no evidence of transport.

“Colluvium” - Material which appears to have been transported from its original location. The method of movement is usually the combination of gravity and erosion.

“Landslide Debris” - An extreme form of colluvium where the soil has been transported by mass movement. The material is obviously distributed and contains distinct defects related to the slope failure.

“Alluvium” - Material which has been transported essentially by water. usually associated with former stream activity.

“Fill” - Material which has been transported and placed by man. This can range from natural soils which have been

placed in a controlled manner in engineering construction to dumped waste material. A description of the constituents should include an assessment of the method of placement.

E1.6 Fine Grained Soils

The physical properties of fine grained soils are dominated by silts and clays.

The definition of clay and silt soils is governed by their Atterberg Limits. Clay soils are characterised by the properties of cohesion and plasticity with cohesion defines as the ability to deform without rupture. Silts exhibit cohesion but have low plasticity or are non-plastic.

The field characteristics of clay soils include:

- dry lumps have appreciable dry strength and cannot be powdered
- volume changes occur with moisture content variation
- feels smooth when moist with a greasy appearance when cut.

The field characteristics of silt soils include:

- dry lumps have negligible dry strength and can be powdered easily
- dilatancy - an increase in volume due to shearing - is indicated by the presence of a shiny film of water after a hand sample is shaken. The water disappears upon remoulding. Very fine grained sands may also exhibit dilatancy.
- low plasticity index
- feels gritty to the teeth

E1.7 Organic Soils

Organic soils are distinguished from other soils by their appreciable content of vegetable matter, usually derived from plant remains.

The soil usually has a distinctive smell and low bulk density.

The USC system uses the symbol Pt for partly decomposed organic material. The O symbol is combined with suffixes “O” or “H” depending on plasticity.

Where roots or root fibres are present their frequency and the depth to which they are encountered should be recorded. The presence of roots or root fibres does not necessarily mean the material is an “organic material” by classification.

Coal and lignite should be described as such and not simply as organic matter.

APPENDIX B – LABORATORY TEST RESULTS

Atterberg Limits and Linear Shrinkage Report

Project: 17-21 WARDELL ROAD, ALSTONVILLE

Client: NSW LAND & HOUSING CORPORATION

Address: Level G, 12 Darcy Street, Parramatta

Test Method: AS 1289.3.1.2,3.2.1,3.4.1,2.1.1

Project No.: 31913

Report No.: 22/3194


Report Date: 5/09/2022

Page: 1 OF 1

Sampling Procedure: AS 1289.1.2.1 Clause 6.5.3 - Power Auger Drilling (Not covered under NATA Scope of Accreditation)

STS / Sample No.	6778D-L/1	6778D-L/2	6778D-L/3			
Sample Location	Borehole 1 Refer to Drawing No.22/3061	Borehole 3 Refer to Drawing No.22/3061	Borehole 5 Refer to Drawing No.22/3061			
Material Description	Clayey Silty Sand, red brown	Clayey Silty Sand, red brown	Clayey Silty Sand, red brown			
Depth (m)	0.8 - 1.0	1.1 - 1.3	0.8 - 1.0			
Sample Date	18/08/2022	18/08/2022	18/08/2022			
Sample History	Oven Dried	Oven Dried	Oven Dried			
Method of Preparation	Dry Sieved	Dry Sieved	Dry Sieved			
Liquid Limit (%)	45	45	43			
Plastic Limit (%)	33	32	33			
Plasticity Index	12	13	10			
Linear Shrinkage (%)	8.0	8.0	7.0			
Mould Size (mm)	150	150	127			
Crumbing	Y	N	N			
Curling	N	N	N			

Remarks:

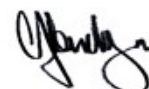

Approved Signatory.....

Technician: BV

Orlando Mendoza - Laboratory Manager

CERTIFICATE OF ANALYSIS

Work Order : **ES2229925**
Client : **STS Geotechnics**
Contact : Enquiries
Address : Unit 14/1 Cowpasture Place
 Wetherill Park 2164
Telephone : ----
Project : 30055/31354/31894/31895/31896/31897/31911/31913/31924
Order number : 2022-271
C-O-C number : ----
Sampler : AB, EJ, MB
Site : ----
Quote number : EN/222
No. of samples received : 26
No. of samples analysed : 26

Page : 1 of 8
Laboratory : Environmental Division Sydney
Contact : Customer Services ES
Address : 277-289 Woodpark Road Smithfield NSW Australia 2164
Telephone : +61-2-8784 8555
Date Samples Received : 22-Aug-2022 17:50
Date Analysis Commenced : 23-Aug-2022
Issue Date : 25-Aug-2022 12:55



Accreditation No. 825
 Accredited for compliance with
 ISO/IEC 17025 - Testing

This report supersedes any previous report(s) with this reference. Results apply to the sample(s) as submitted, unless the sampling was conducted by ALS. This document shall not be reproduced, except in full.

This Certificate of Analysis contains the following information:

- General Comments
- Analytical Results

Additional information pertinent to this report will be found in the following separate attachments: Quality Control Report, QA/QC Compliance Assessment to assist with Quality Review and Sample Receipt Notification.

Signatories

This document has been electronically signed by the authorized signatories below. Electronic signing is carried out in compliance with procedures specified in 21 CFR Part 11.

Signatories	Position	Accreditation Category
Ankit Joshi	Senior Chemist - Inorganics	Sydney Inorganics, Smithfield, NSW



General Comments

The analytical procedures used by ALS have been developed from established internationally recognised procedures such as those published by the USEPA, APHA, AS and NEPM. In house developed procedures are fully validated and are often at the client request.

Where moisture determination has been performed, results are reported on a dry weight basis.

Where a reported less than (<) result is higher than the LOR, this may be due to primary sample extract/digestate dilution and/or insufficient sample for analysis.

Where the LOR of a reported result differs from standard LOR, this may be due to high moisture content, insufficient sample (reduced weight employed) or matrix interference.

When sampling time information is not provided by the client, sampling dates are shown without a time component. In these instances, the time component has been assumed by the laboratory for processing purposes.

Where a result is required to meet compliance limits the associated uncertainty must be considered. Refer to the ALS Contract for details.

Key : CAS Number = CAS registry number from database maintained by Chemical Abstracts Services. The Chemical Abstracts Service is a division of the American Chemical Society.
LOR = Limit of reporting
^ = This result is computed from individual analyte detections at or above the level of reporting
ø = ALS is not NATA accredited for these tests.
~ = Indicates an estimated value.



Analytical Results

Sub-Matrix: SOIL (Matrix: SOIL)				Sample ID	30055/8551	30055/8552	30055/8553	30055/8554	30055/8555
Sampling date / time					19-Aug-2022 00:00	19-Aug-2022 00:00	19-Aug-2022 00:00	19-Aug-2022 00:00	19-Aug-2022 00:00
Compound	CAS Number	LOR	Unit		ES2229925-001	ES2229925-002	ES2229925-003	ES2229925-004	ES2229925-005
				Result	Result	Result	Result	Result	Result
EA002: pH 1:5 (Soils)									
pH Value	----	0.1	pH Unit		7.3	7.2	6.8	6.5	6.8
EA010: Conductivity (1:5)									
Electrical Conductivity @ 25°C	----	1	µS/cm		11	68	44	19	54
EA055: Moisture Content (Dried @ 105-110°C)									
Moisture Content	----	0.1	%		6.5	17.8	15.1	13.8	13.2
ED040S : Soluble Sulfate by ICPAES									
Sulfate as SO4 2-	14808-79-8	10	mg/kg		<10	70	<10	<10	10



Analytical Results

Sub-Matrix: SOIL (Matrix: SOIL)				Sample ID	30055/8556	31354/087	31354/088	31894/S1	31894/S2
Sampling date / time					19-Aug-2022 00:00	19-Aug-2022 00:00	19-Aug-2022 00:00	19-Aug-2022 00:00	19-Aug-2022 00:00
Compound	CAS Number	LOR	Unit		ES2229925-006	ES2229925-007	ES2229925-008	ES2229925-009	ES2229925-010
Result					Result	Result	Result	Result	Result
EA002: pH 1:5 (Soils)									
pH Value	----	0.1	pH Unit		6.1	6.0	6.9	7.4	7.0
EA010: Conductivity (1:5)									
Electrical Conductivity @ 25°C	----	1	µS/cm		106	160	117	32	25
EA055: Moisture Content (Dried @ 105-110°C)									
Moisture Content	----	0.1	%		14.4	22.8	23.0	5.9	7.1
ED040S : Soluble Sulfate by ICPAES									
Sulfate as SO4 2-	14808-79-8	10	mg/kg		40	210	60	<10	<10
ED045G: Chloride by Discrete Analyser									
Chloride	16887-00-6	10	mg/kg		----	----	----	30	50



Analytical Results

Sub-Matrix: SOIL (Matrix: SOIL)				Sample ID	31894/S3	31894/S4	31895/S1	31895/S2	31896/S1
Sampling date / time					19-Aug-2022 00:00	19-Aug-2022 00:00	19-Aug-2022 00:00	19-Aug-2022 00:00	19-Aug-2022 00:00
Compound	CAS Number	LOR	Unit		ES2229925-011	ES2229925-012	ES2229925-013	ES2229925-014	ES2229925-015
Result					Result	Result	Result	Result	Result
EA002: pH 1:5 (Soils)									
pH Value	----	0.1	pH Unit		6.4	6.2	5.8	6.3	7.1
EA010: Conductivity (1:5)									
Electrical Conductivity @ 25°C	----	1	µS/cm		37	61	68	25	43
EA055: Moisture Content (Dried @ 105-110°C)									
Moisture Content	----	0.1	%		13.8	22.4	10.4	11.9	12.3
ED040S : Soluble Sulfate by ICPAES									
Sulfate as SO4 2-	14808-79-8	10	mg/kg		20	20	90	<10	30
ED045G: Chloride by Discrete Analyser									
Chloride	16887-00-6	10	mg/kg		130	60	<10	20	<10



Analytical Results

Sub-Matrix: SOIL (Matrix: SOIL)				Sample ID	31896/S2	31896/S3	31897/S1	31897/S2	31897/S3
Sampling date / time					19-Aug-2022 00:00	19-Aug-2022 00:00	19-Aug-2022 00:00	19-Aug-2022 00:00	19-Aug-2022 00:00
Compound	CAS Number	LOR	Unit		ES2229925-016	ES2229925-017	ES2229925-018	ES2229925-019	ES2229925-020
				Result	Result	Result	Result	Result	Result
EA002: pH 1:5 (Soils)									
pH Value	----	0.1	pH Unit		6.9	7.0	7.1	6.5	6.5
EA010: Conductivity (1:5)									
Electrical Conductivity @ 25°C	----	1	µS/cm		17	31	20	9	21
EA055: Moisture Content (Dried @ 105-110°C)									
Moisture Content	----	0.1	%		15.2	13.4	7.4	10.4	11.4
ED040S : Soluble Sulfate by ICPAES									
Sulfate as SO4 2-	14808-79-8	10	mg/kg		<10	<10	<10	<10	<10
ED045G: Chloride by Discrete Analyser									
Chloride	16887-00-6	10	mg/kg		<10	20	<10	<10	<10



Analytical Results

Sub-Matrix: SOIL (Matrix: SOIL)				Sample ID	31897/S4	31911/S1	31913/S1	31913/S2	31913/S3
Sampling date / time					19-Aug-2022 00:00	19-Aug-2022 00:00	19-Aug-2022 00:00	19-Aug-2022 00:00	19-Aug-2022 00:00
Compound	CAS Number	LOR	Unit		ES2229925-021	ES2229925-022	ES2229925-023	ES2229925-024	ES2229925-025
				Result	Result	Result	Result	Result	Result
EA002: pH 1:5 (Soils)									
pH Value	----	0.1	pH Unit		6.8	5.4	5.5	5.9	4.4
EA010: Conductivity (1:5)									
Electrical Conductivity @ 25°C	----	1	µS/cm		14	25	27	28	96
EA055: Moisture Content (Dried @ 105-110°C)									
Moisture Content	----	0.1	%		10.1	29.5	22.0	25.8	22.7
ED040S : Soluble Sulfate by ICPAES									
Sulfate as SO4 2-	14808-79-8	10	mg/kg		<10	30	<10	<10	50
ED045G: Chloride by Discrete Analyser									
Chloride	16887-00-6	10	mg/kg		<10	10	20	20	20



Analytical Results

Sub-Matrix: SOIL (Matrix: SOIL)				Sample ID	31924/S1	----	----	----	----
				Sampling date / time	19-Aug-2022 00:00	----	----	----	----
Compound	CAS Number	LOR	Unit		ES2229925-026	-----	-----	-----	-----
				Result		----	----	----	----
EA002: pH 1:5 (Soils)									
pH Value	----	0.1	pH Unit		5.8	----	----	----	----
EA010: Conductivity (1:5)									
Electrical Conductivity @ 25°C	----	1	µS/cm		22	----	----	----	----
EA055: Moisture Content (Dried @ 105-110°C)									
Moisture Content	----	0.1	%		24.7	----	----	----	----
ED040S : Soluble Sulfate by ICPAES									
Sulfate as SO4 2-	14808-79-8	10	mg/kg		<10	----	----	----	----
ED045G: Chloride by Discrete Analyser									
Chloride	16887-00-6	10	mg/kg		<10	----	----	----	----