
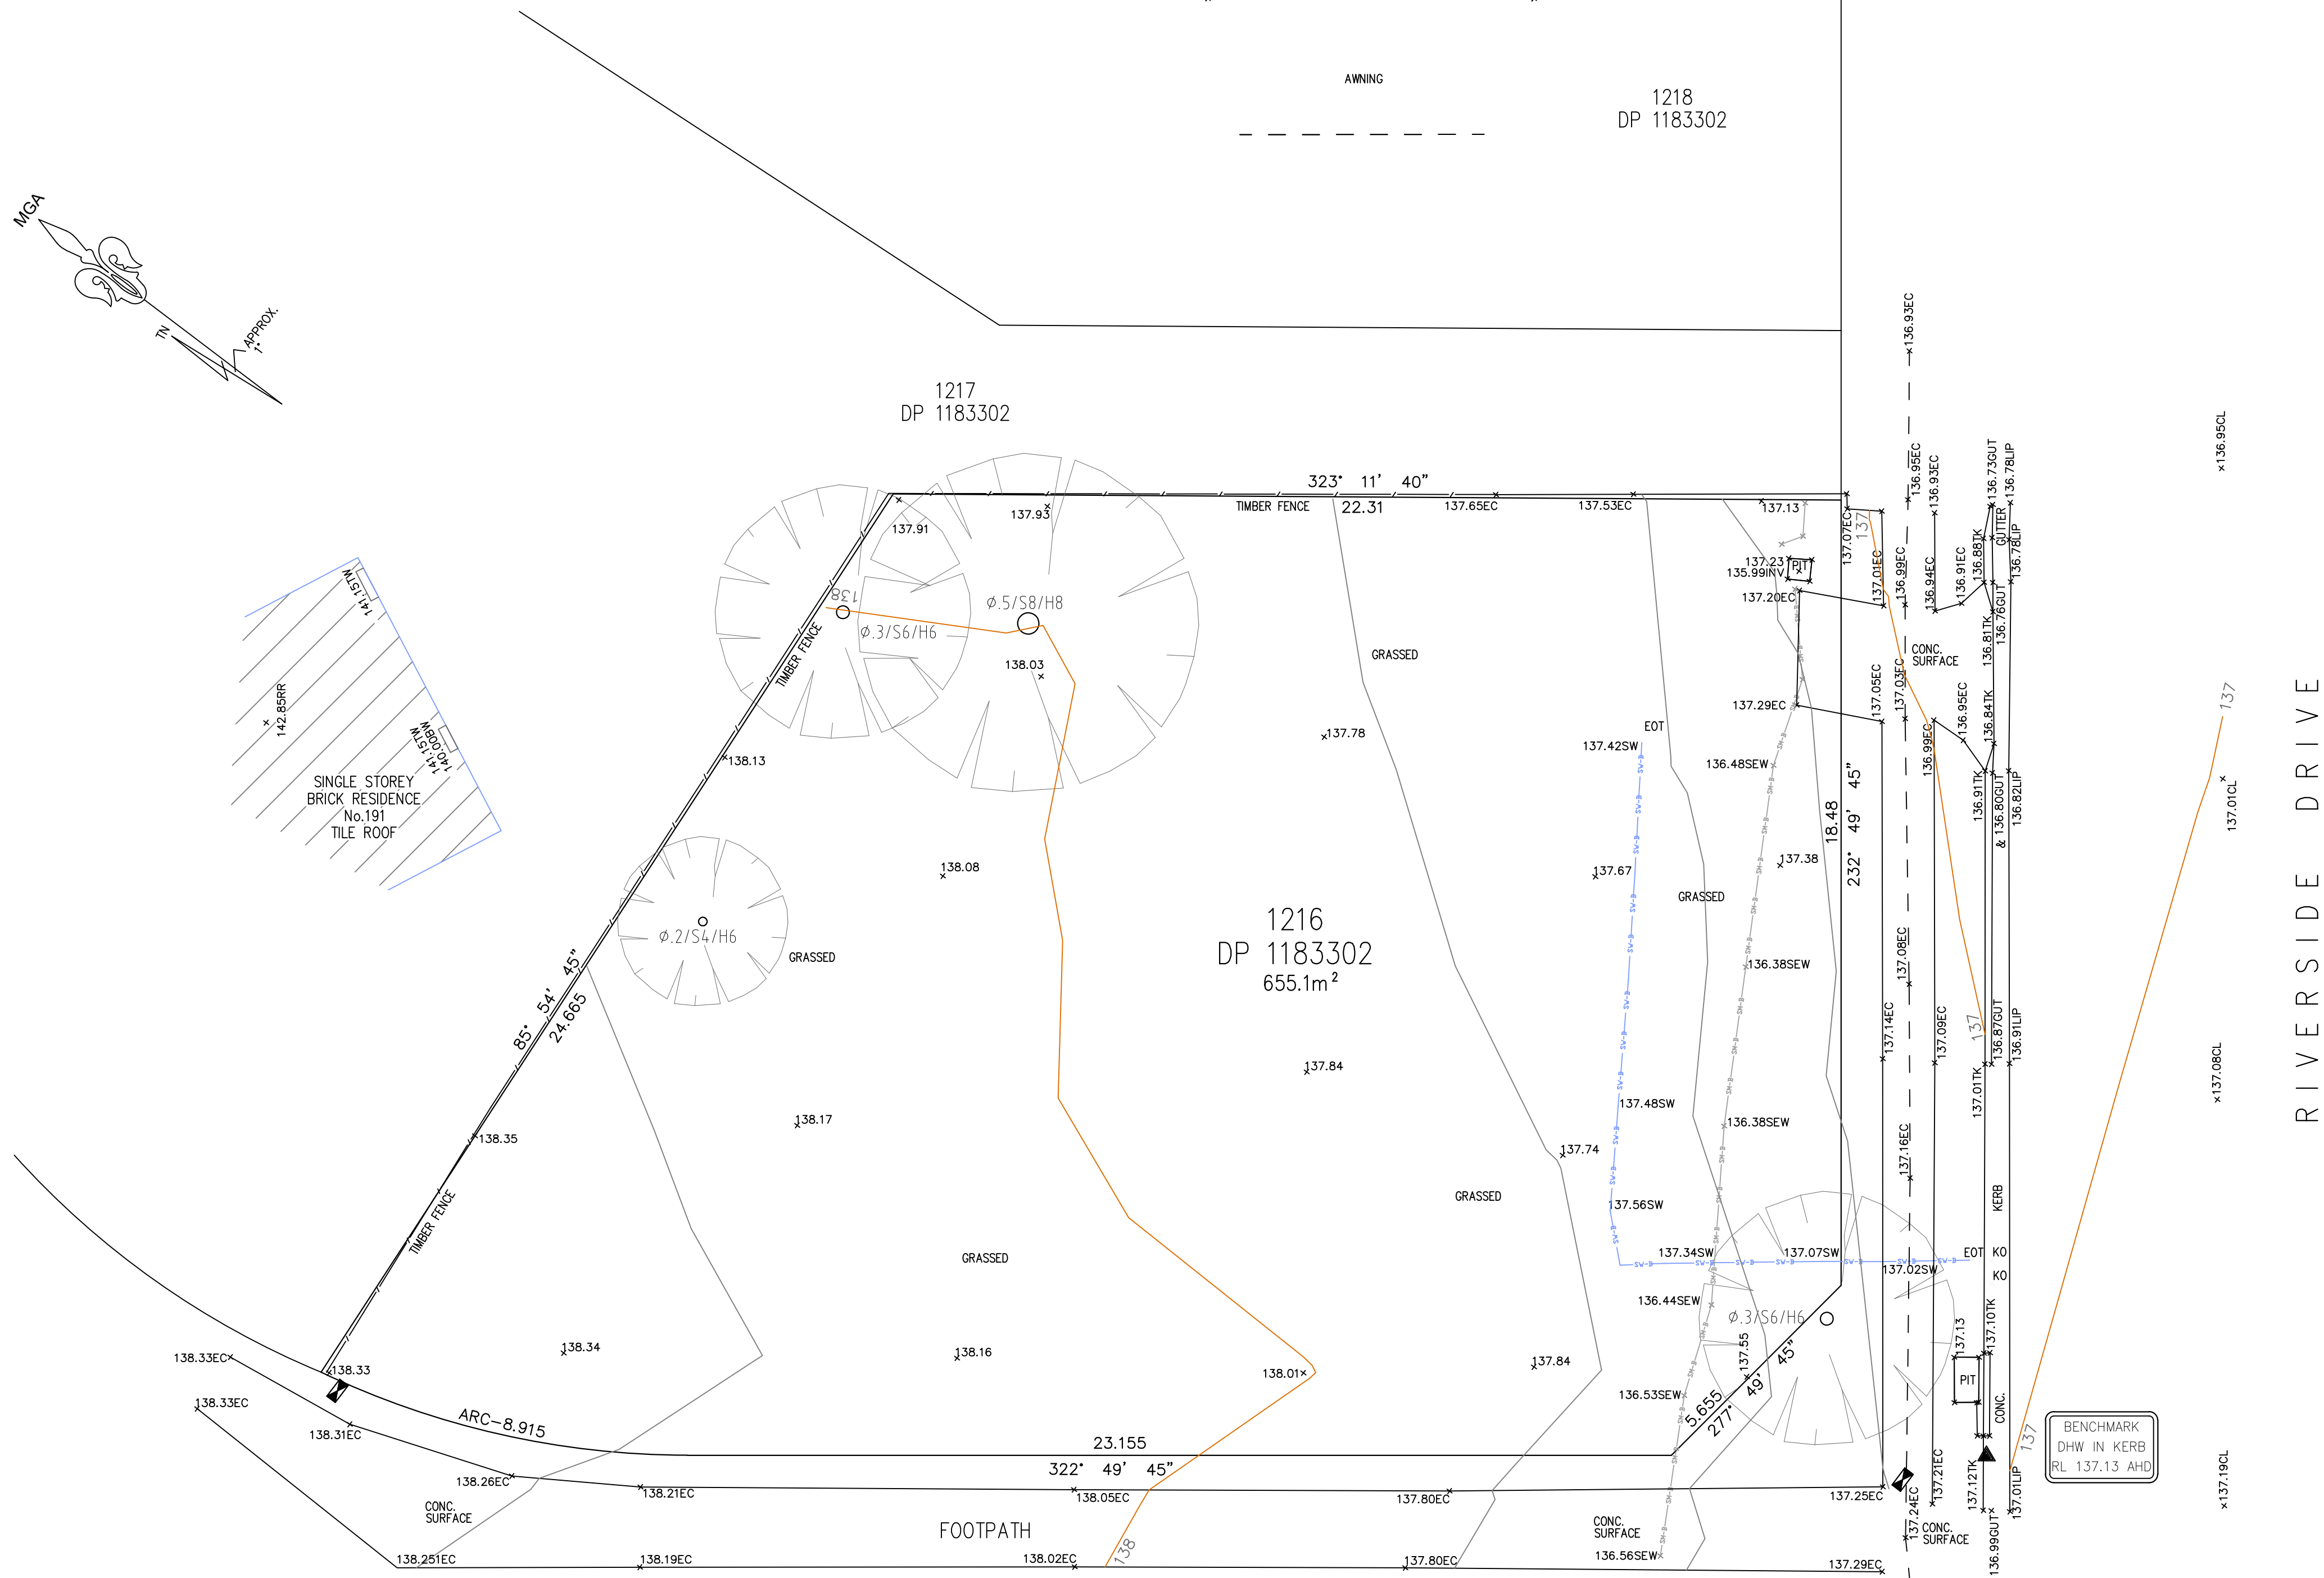


BOUNDARIES HAVE BEEN DETERMINED BY SURVEY ON 16/06/2020.

SERVICES SHOWN ARE INDICATIVE ONLY. POSITIONS ARE BASED ON SURFACE INDICATOR(S) LOCATED DURING FIELD SURVEY. CONFIRMATION OF THE EXACT POSITION SHOULD BE MADE PRIOR TO ANY EXCAVATION WORK. OTHER SERVICES MAY EXIST WHICH ARE NOT SHOWN.

RIDGE & GUTTER HEIGHTS HAVE BEEN OBTAINED BY INDIRECT METHOD AND ARE ACCURATE TO $\pm 0.05\text{m}$

CONTOURS SHOWN DEPICT THE TOPOGRAPHY. EXCEPT AT SPOT LEVELS SHOWN THEY DO NOT REPRESENT THE EXACT LEVEL AT ANY PARTICULAR POINT. THE SPOT LEVELS ARE TRUE FOR THEIR POSITION, AND ARE INTENDED TO BE USEFUL TO REPRESENT THE GENERAL TERRAIN. CARE SHOULD BE TAKEN IF EXTRAPOLATING.

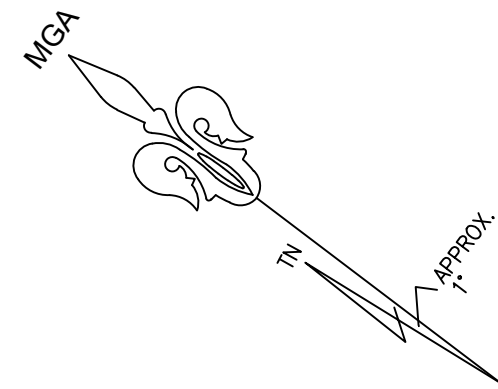


BENCH MARK	
TELSTRA PIT	TEL
ELECTRIC LIGHT POLE	LP
POWER POLE	PP
SIGN POST	SP
SEWER INSPECTION PIT	SIP
SEWER VENT	SEWER
MANHOLE	MH
SEWER MANHOLE	SMH
STOP VALVE	SV
WATER HYDRANT	HYD
WATER METER	WM
GAS METER	GAS
STATE SURVEY MARK	SSM

ELECTRICITY	—X— EU-A-B-C-D
TRANSMISSION	—X— ET-A-B-C-D
TELECOMMUNICATIONS	—X— TN-A-B-C-D
OPTICAL FIBRE	—X— DU-A-B-C-D
LOW PRESSURE GAS	—X— LG-A-B-C-D
HIGH PRESSURE GAS	—X— HG-A-B-C-D
WATER MAIN	—X— WM-A-B-C-D
STORMWATER LINE	—X— SW-A-B-C-D
SEWER MAIN	—X— SM-A-B-C-D
UNKNOWN SERVICE	—X— UP-A-D

[illegible]

CONTOUR INTERVAL:
 DATUM: A.H.D.
 ORIGIN OF DATUM:
 PM 44753
 100 YEAR FLOOD RL:
 RECOMMENDED MINIMUM
 FLOOR RL:
 SOURCE OF FLOOD INFO:

LEGEND OF COMMONLY USED SYMBOLS	
SERVICE	LINE TYPE
ELECTRICITY	
TELSTRA	
WATER	
GAS	
SEWER	
STORMWATER	

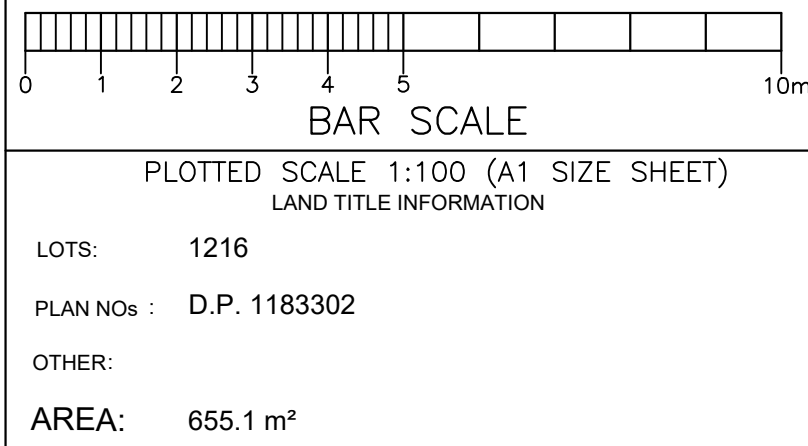

DATE OF SURVEY: 16 / 06 / 2020
SURVEY CONSULTANT:



SURVEYORS
REF : 200998-1



Land & Housing
Corporation

Division of the Department of Family & Community Services

DRAWING TITLE

DETAIL & CONTOUR SURVEY

LOCATION

AIRDS

STREET ADDRESS

189 RIVERSIDE DRIVE, AIRDS

SITE	LAYOUT	JOB
------	--------	-----

/ / OF 1

TYPE
S