


| Existing Tree Schedule |                                        |             |             |          |              |
|------------------------|----------------------------------------|-------------|-------------|----------|--------------|
| ID                     | Botanical Name                         | Height (mm) | Spread (mm) | TPZ (mm) | Tree_Removed |
| 78                     | Grey box ( Eucalyptus moluccana)       | 18000       | 12000       | 8400     | No           |
| 79                     | Coast grey box (Eucalyptus bosistoana) | 15000       | 8000        | 4200     | No           |
| 80                     | Grey box ( Eucalyptus moluccana)       | 8000        | 7000        | 3600     | No           |
| 81                     | Grey box ( Eucalyptus moluccana)       | 18000       | 10000       | 4800     | No           |
| 82                     | Grey box ( Eucalyptus moluccana)       | 19000       | 10000       | 8400     | Yes          |
| 83                     | Grey box ( Eucalyptus moluccana)       | 20000       | 12000       | 12000    | Yes          |
| 86                     | Grey box ( Eucalyptus moluccana)       | 15000       | 12000       | 5400     | No           |
| 87                     | Hymenosporum flavum                    | 3500        | 2000        | 1200     | No           |
| 100                    | Grey box ( Eucalyptus moluccana)       | 15000       | 12000       | 4800     | No           |
| 101                    | Grey box ( Eucalyptus moluccana)       | 15000       | 10000       | 4200     | No           |

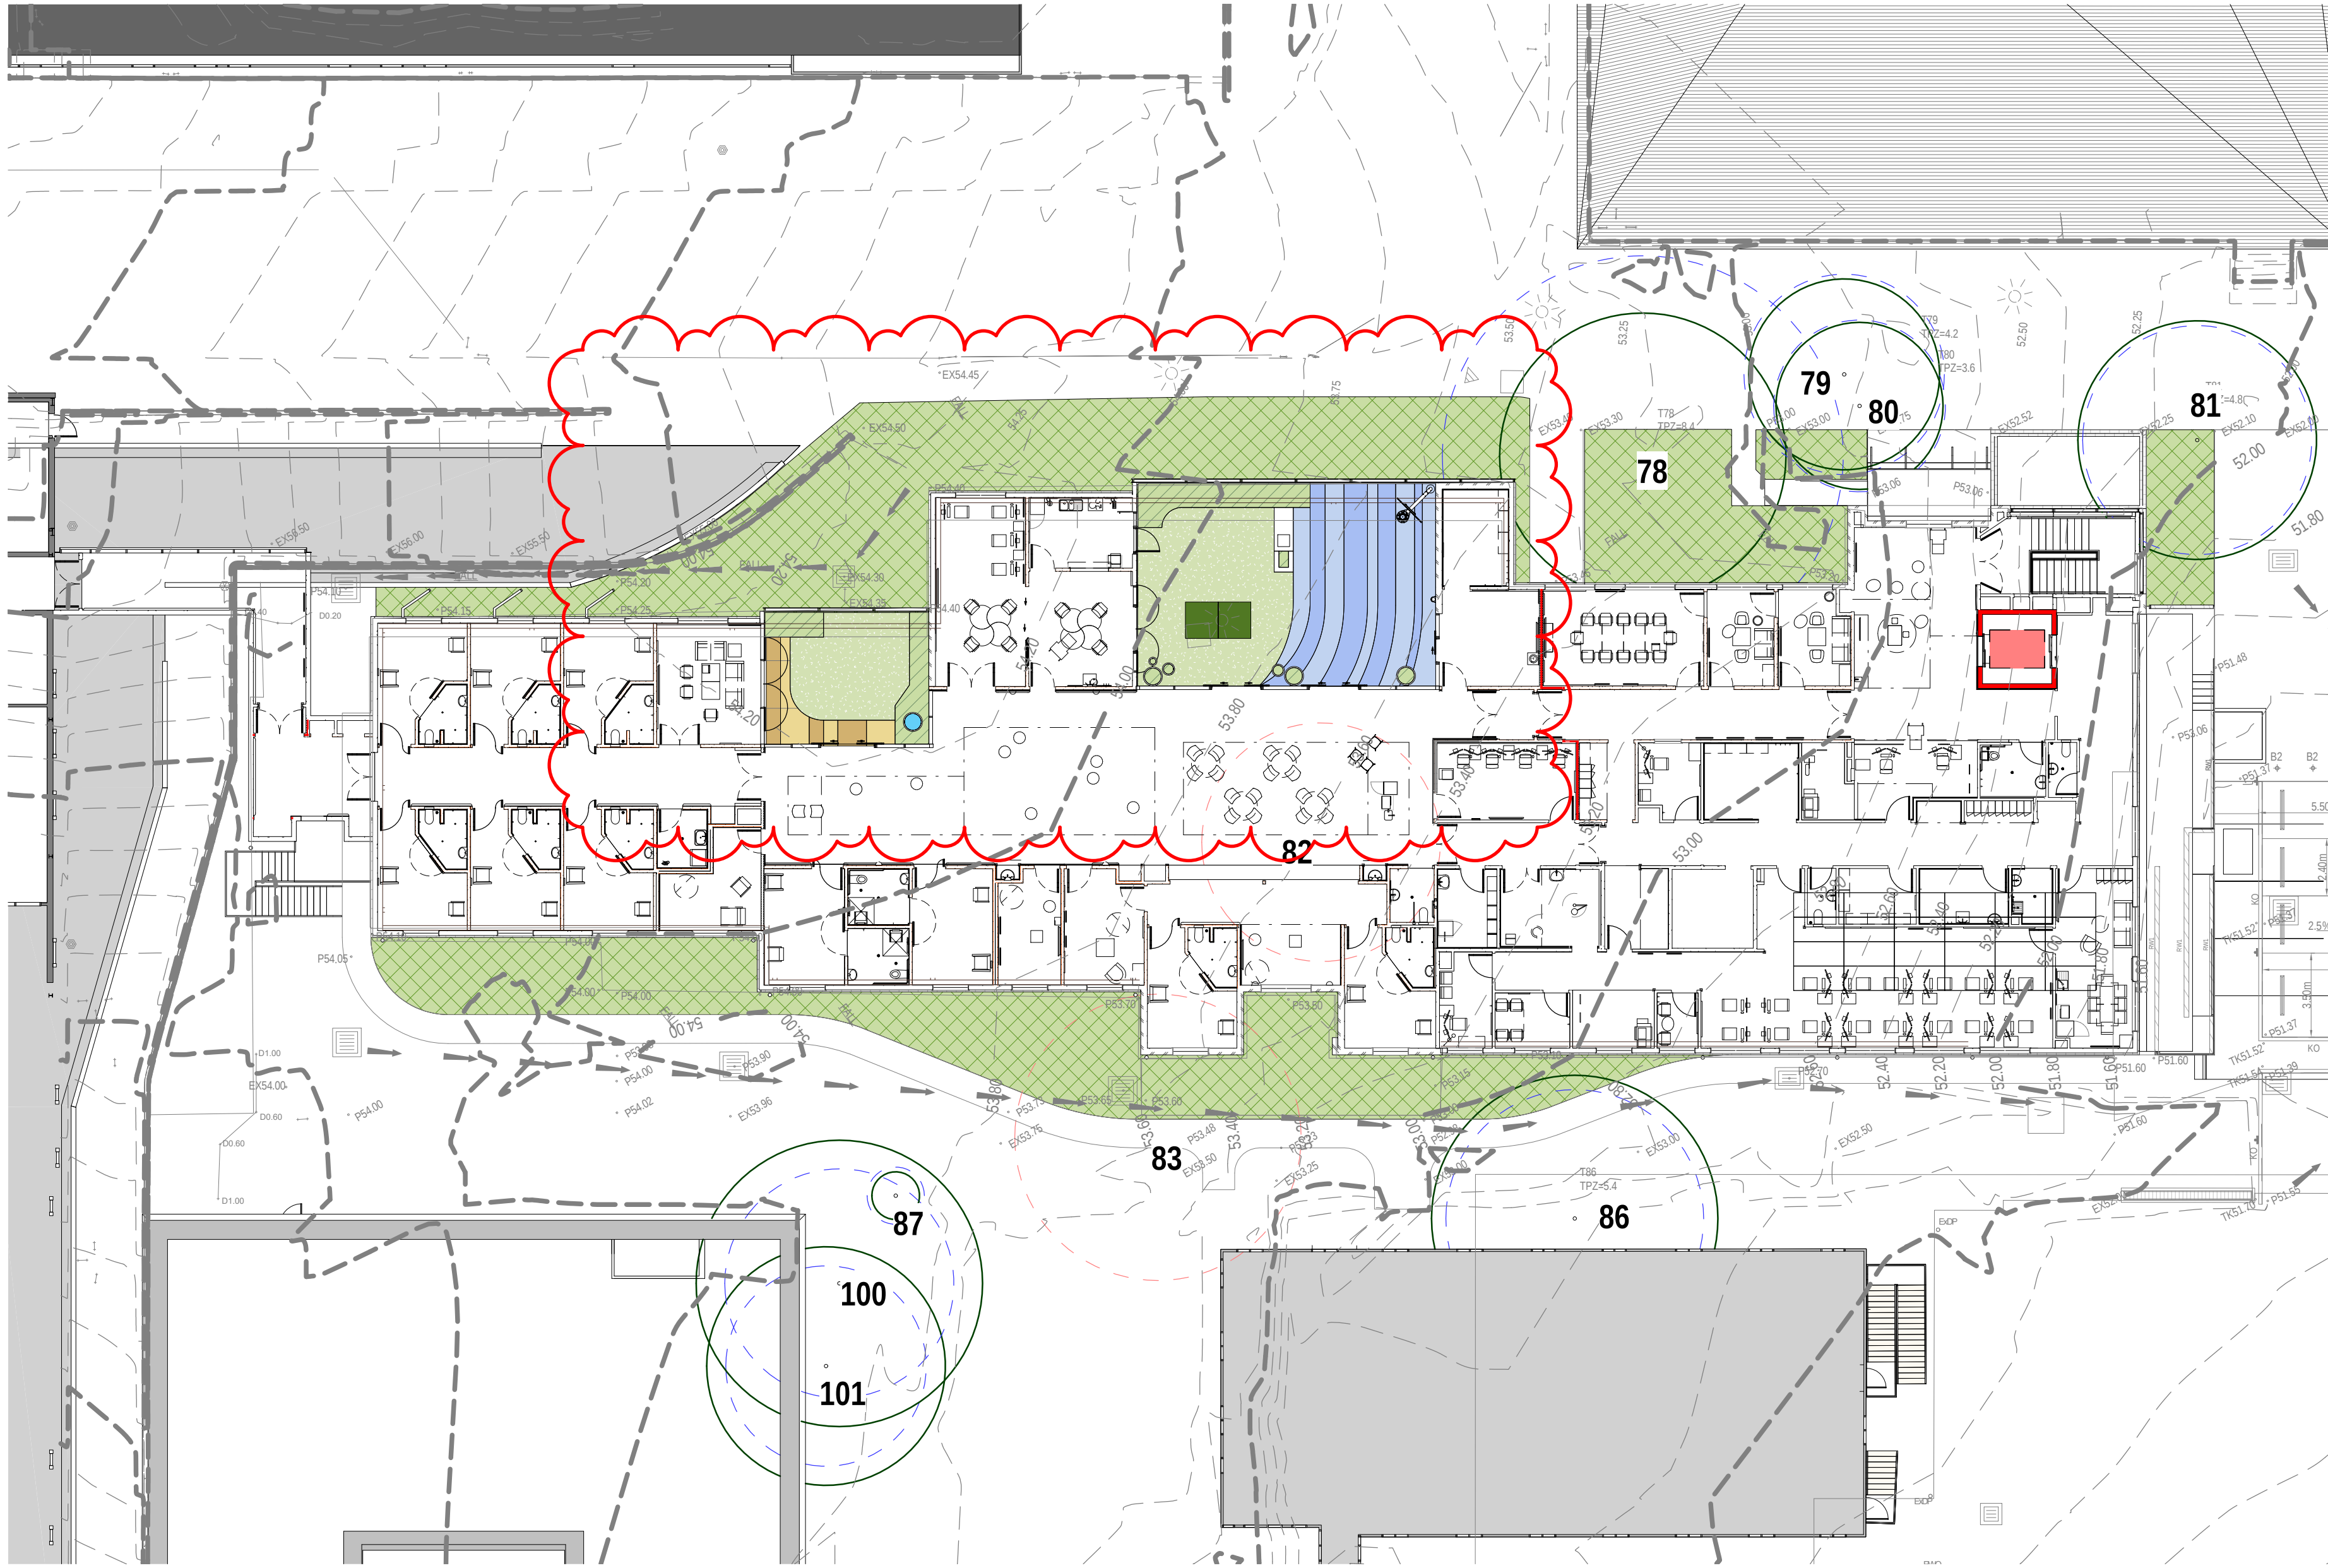

NOTES:  
1. Figured dimensions shall be taken in preference to scaling.  
2. The contractor shall check all dimensions on site before commencing work.

- LEGEND**
- PLANTING ON GRADE
  - PLANTING ON SLAB 600mm BUILDUP BELOW FFL
  - STONE PAVING TYPE 1 - 100mm BUILDUP PLUS 50mm ALLOW FOR FALLS
  - STONE PAVING TYPE 2 - 100mm BUILDUP PLUS 50mm ALLOW FOR FALLS
  - ARTIFICIAL TURF ON SLAB POROUS SURFACE OF 100mm BUILDUP PLUS 50mm FALLS
  - DECOMPOSED GRANITE PAVING
  - DECOFLEX SOFTFALL SURFACE POROUS SURFACE OF 50mm BUILDUP PLUS 50mm FALLS
  - DECOFLEX SOFTFALL SURFACE POROUS SURFACE OF 50mm BUILDUP PLUS 50mm FALLS
  - CONCRETE PAVING - PLAIN GREY BROOM FINISH
  - PREFABRICATED AND SELF CONTAINED WATER FEATURE
  - CONCRETE BLOCK RENDERED AND PAINTED RETAINING WALL
  - FEATURE POT WITH PLANTING
  - STEEL GARDEN EDGE
  - MURAL

1 TREE RETENTION AND REMOVAL PLAN  
1 : 200

|    |                    |            |
|----|--------------------|------------|
| P4 | RUC COMMENTS       | 06.07.2022 |
| P3 | COORDINATION ISSUE | 06.06.2022 |
| P2 | COORDINATION ISSUE | 09.05.2022 |
| P1 | COORDINATION ISSUE | 17.05.2022 |

| ISSUE   | DESCRIPTION | DATE |
|---|-------------|------|
| <b>TaylorBrammer</b>   |             |      |
| TAYLOR BRAMMER LANDSCAPE ARCHITECTS PTY LTD<br>SYDNEY STUDIO<br>218 OXFORD STREET<br>WOOLLAHRA NSW 2025<br>T: +61 2 9387 8855<br>F: +61 2 9387 8155<br>E: STONEY@TAYLORBRAMMER.COM.AU |             |      |
| PROJECT:<br><b>NEPEAN CAMHS UNIT</b><br>Derby Street, Kingswood, NSW, 2747   |             |      |
| CLIENT:<br><b>STH ARCHITECTS</b>   |             |      |
| DRAWING TITLE:<br><b>TREE RETENTION AND REMOVAL PLAN</b>   |             |      |
| SCALE: As indicated/CHECKED: DMT/TH<br>DATE: 18.05.2022 JOB NO.: 20-0015<br>DRAWN: DESIGNED:AL                                                                                        |             |      |
| DRAWING NUMBER: <b>P4</b>   |             |      |

Copyright of Taylor Brammer Landscape Architects Pty Ltd ABN 61 098 724 988