

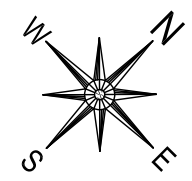


GUNNEDAH HOSPITAL REDEVELOPMENT - OPTION 2 LANDSCAPE ARCHITECTURE PACKAGE


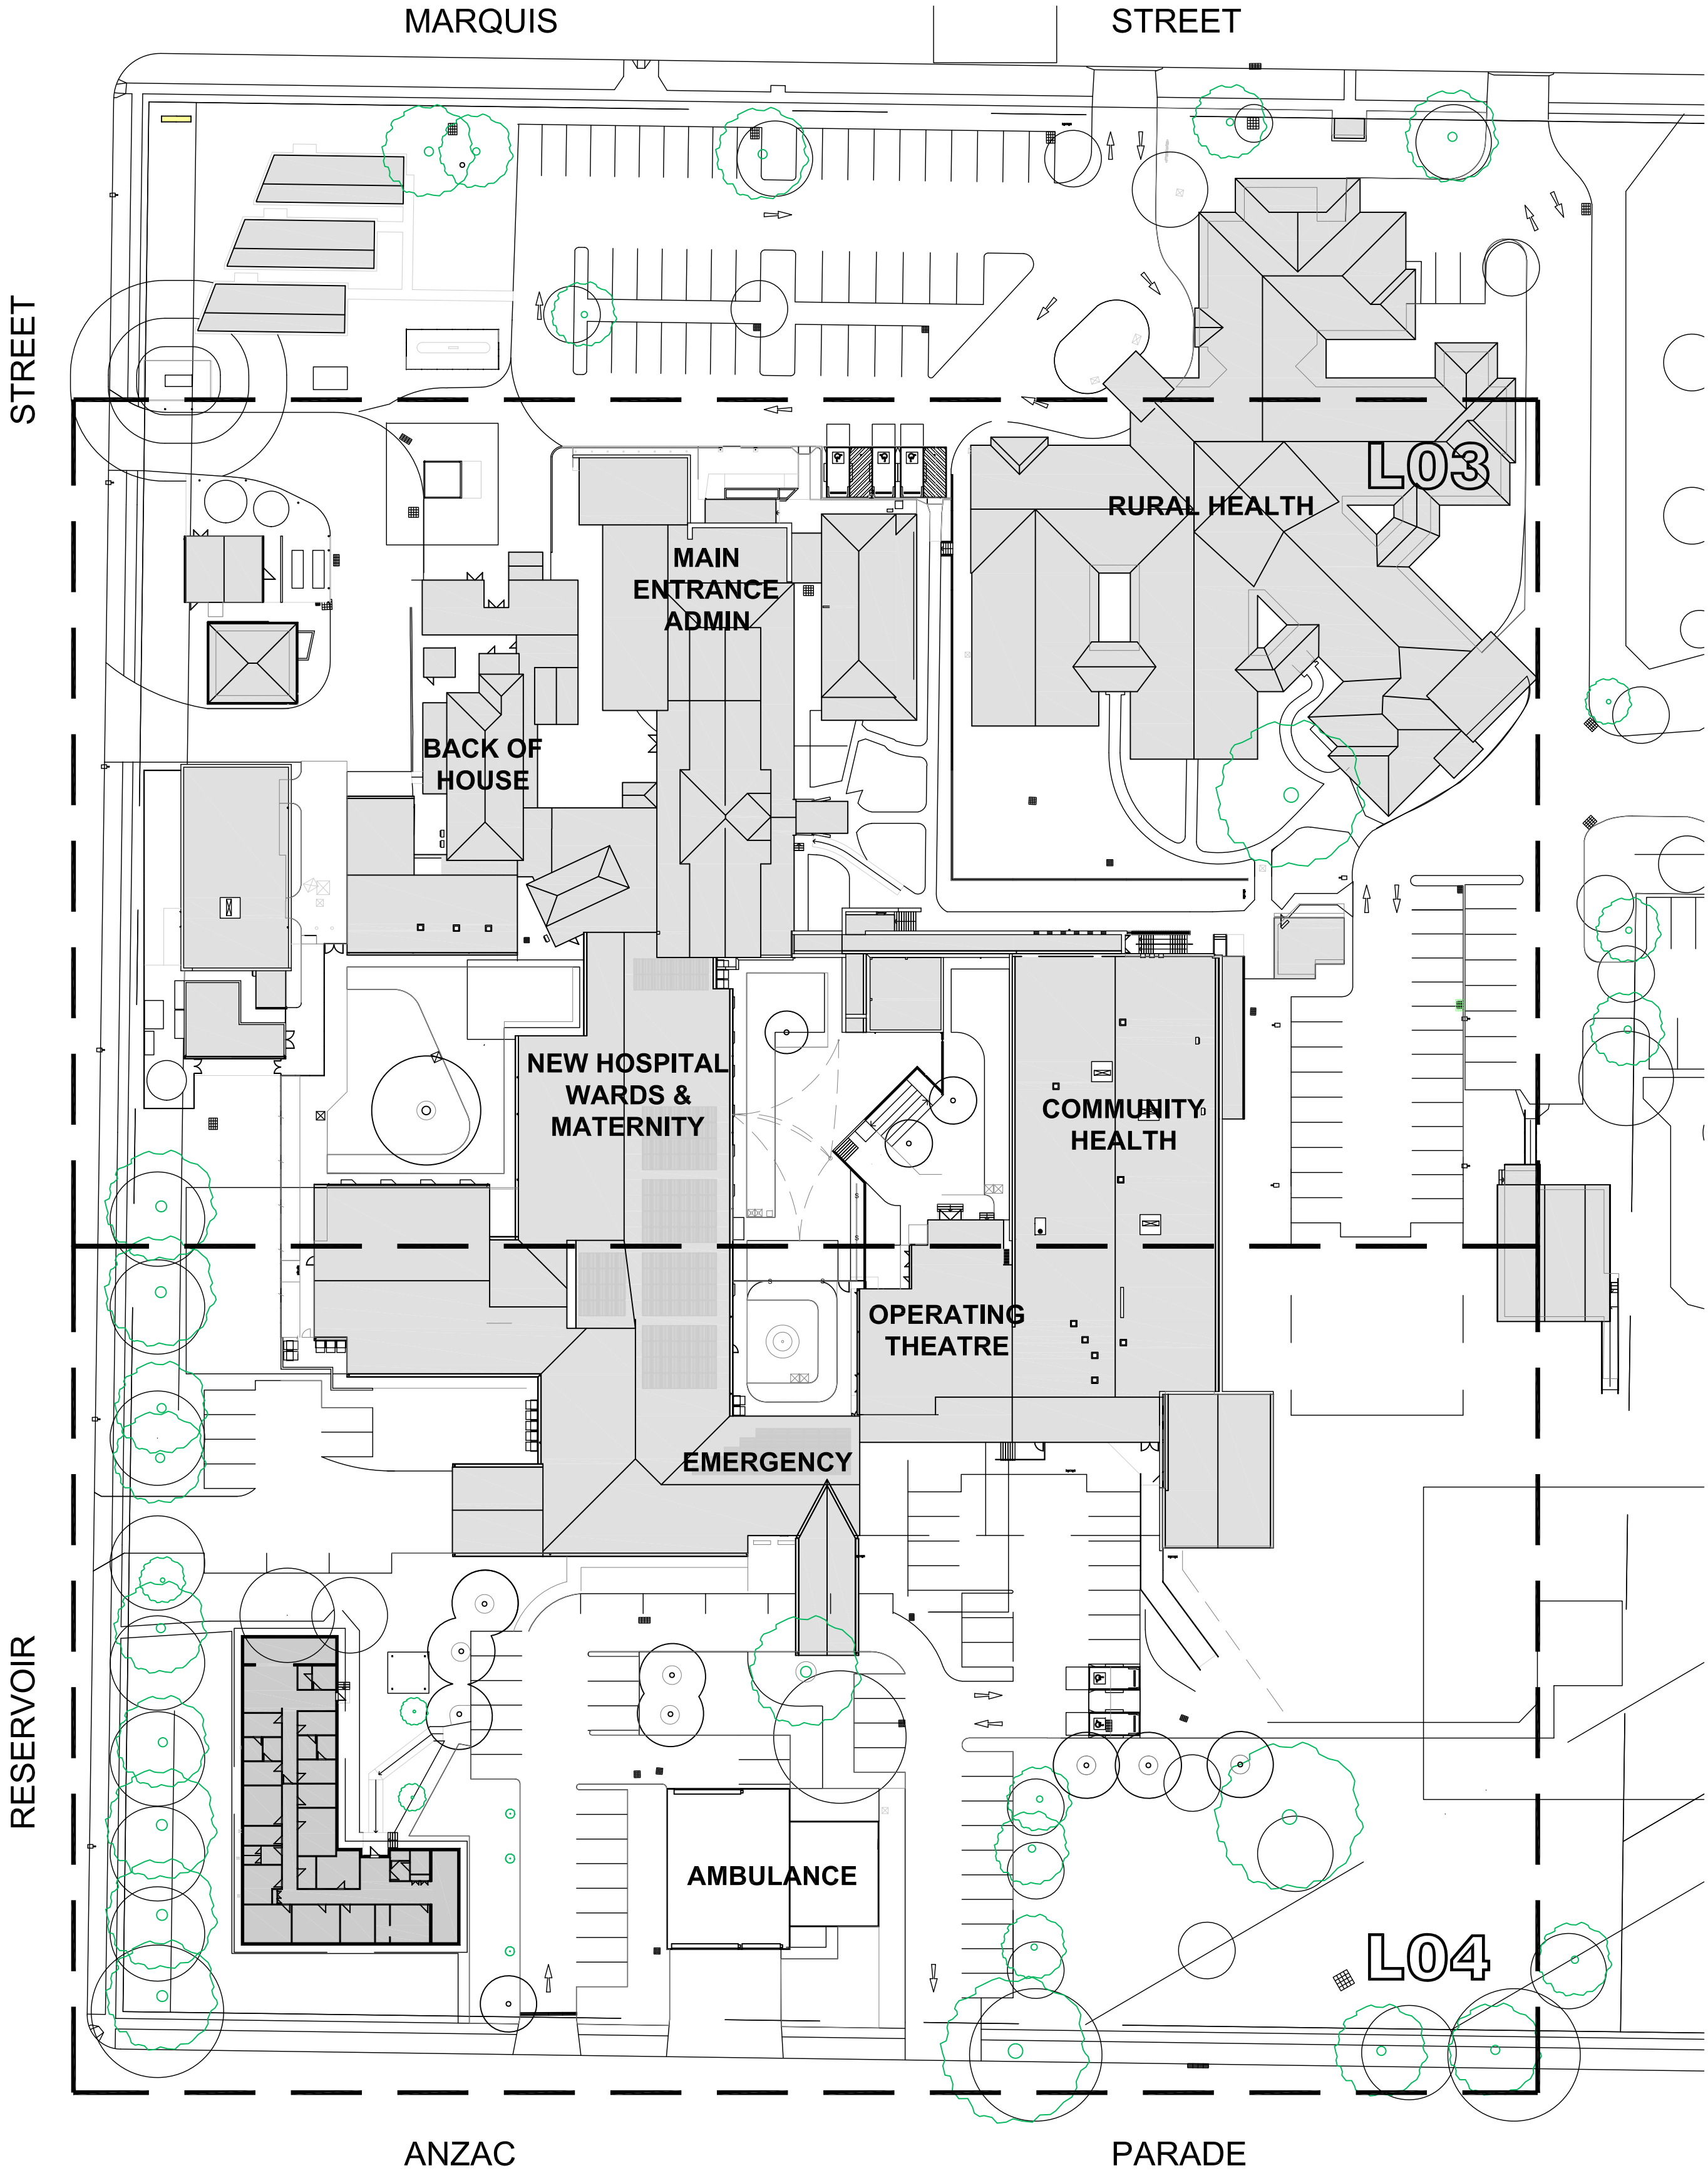


DRAWINGS REGISTER

DWG	PLAN TITLE	SCALE (A1)
L01	LANDSCAPE COVERSHEET	1:500
L02	TREE RETENTION AND REMOVAL PLAN	1:500
L03	LANDSCAPE GENERAL ARRANGEMENTS AND FINISHES PLAN	1:200
L04	LANDSCAPE GENERAL ARRANGEMENTS AND FINISHES PLAN	1:200
L05	LANDSCAPE DETAILS PLAN	AS SHOWN
L06	PLANT SCHEDULE AND LANDSCAPE DETAILS PLAN	AS SHOWN

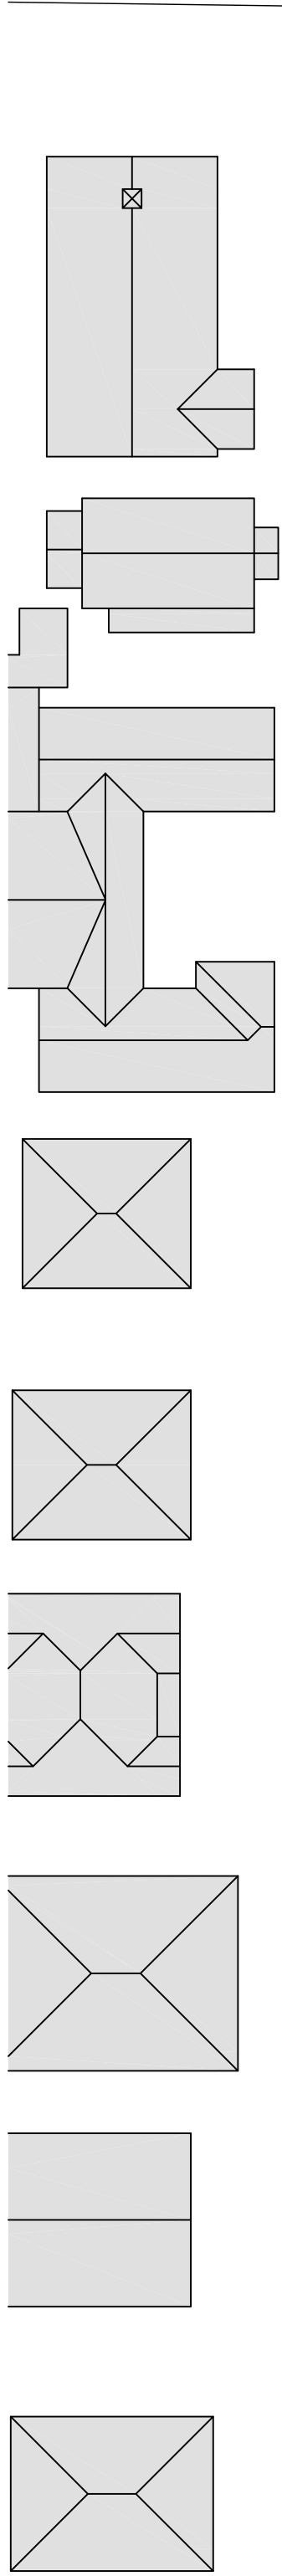


B	16.5.23	OPTION 2 LANDSCAPE DESIGN LAYOUT
Adv	17.3.23	40% STAGE 1 DOCUMENT ISSUE
Issue	Date	Description

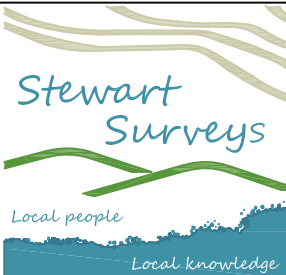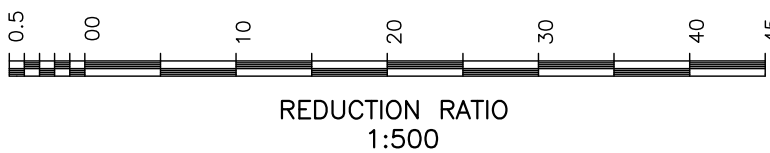

STEWART SURVEYS
Pty Ltd Inc in NSW ABN 65 002 886 508
109 Conadilly Street
P.O. Box 592
GUNNEDAH NSW 2380
T 02 67422966 F 02 67420684
E office@stewartsurveys.com

Surveying, Environmental & Landscape Architecture

Client

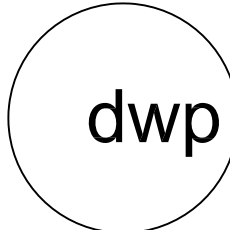

Project

GUNNEDAH HOSPITAL REDEVELOPMENT

Title

LANDSCAPE COVERSHEET

Date

16 MAY 2023

Job No.

5668


Drawing number

L01

Issue



B

DRAWING SHEET SIZE = A1

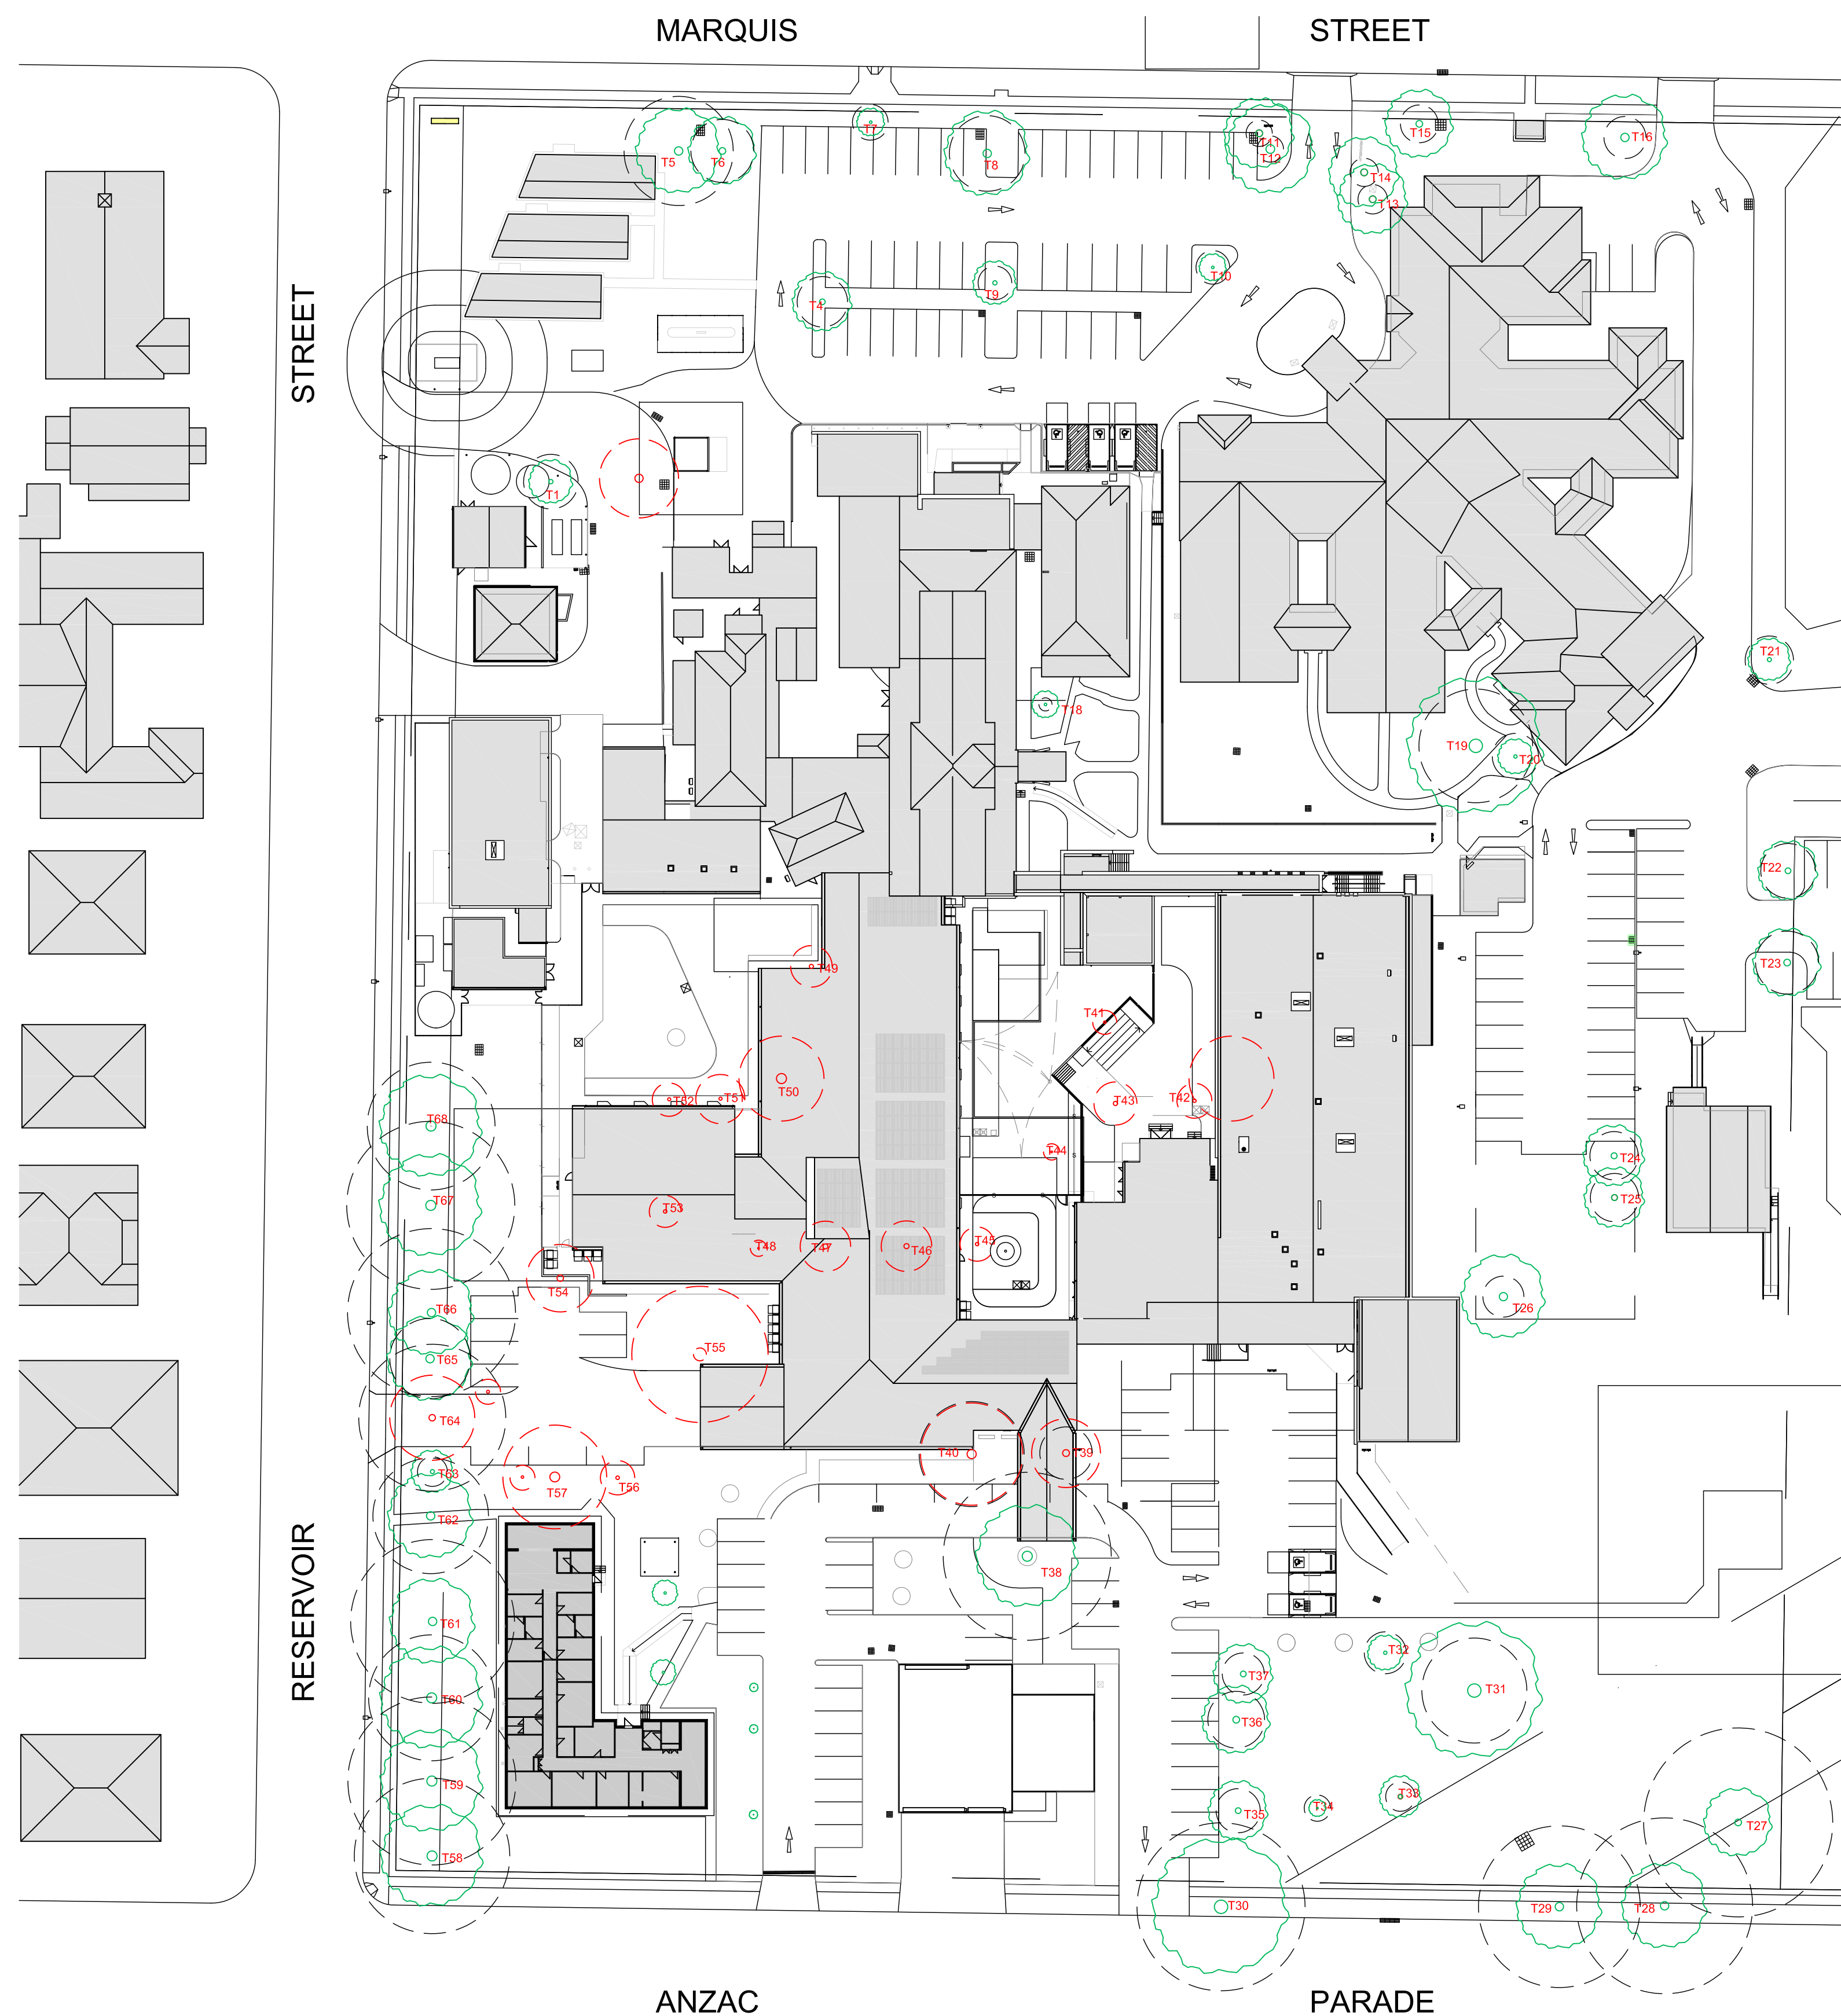

	EXISTING TREE TO BE RETAINED (MP SITE SURVEY)
	TREE TO BE REMOVED (LISTED IN WADE RYAN CONTRACTING ARBORICULTURE REPORT)
	TREE PROTECTION ZONE (TPZ) REF. WADE RYAN CONTRACTING
T1	TREE NUMBER REFERENCED IN WADE RYAN CONTRACTING ARBORICULTURE REPORT

C	30.5.23	TREE REMOVAL REDUCED
B	16.5.23	OPTION 2 LANDSCAPE DESIGN LAYOUT
Adv	17.3.23	40% STAGE 1 DOCUMENT ISSUE
Issue	Date	Description

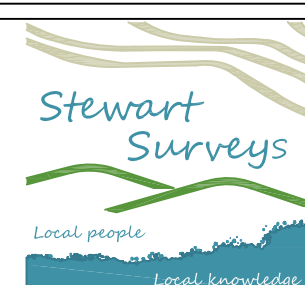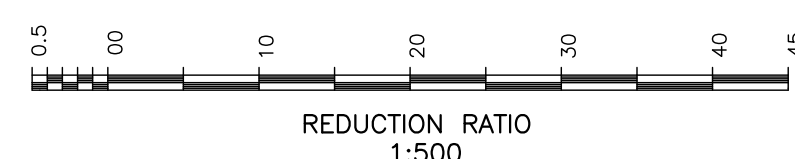

STEWART SURVEYS
Pty Ltd Inc in NSW ABN 65 002 886 508
109 Conadilly Street
P.O. Box 592
GUNNEDAH NSW 2380
T 02 67422966 F 02 67420684
E office@stewartsurveys.com


	Client
--	--------

dwp



Project	GUNNEDAH HOSPITAL REDEVELOPMENT
---------	---------------------------------

Title	TREE RETENTION & REMOVAL PLAN
-------	----------------------------------


Date	Job No.
30 MAY 2023	5668
Drawing number	Issue
L02	C
DRAWING SHEET SIZE = A1	

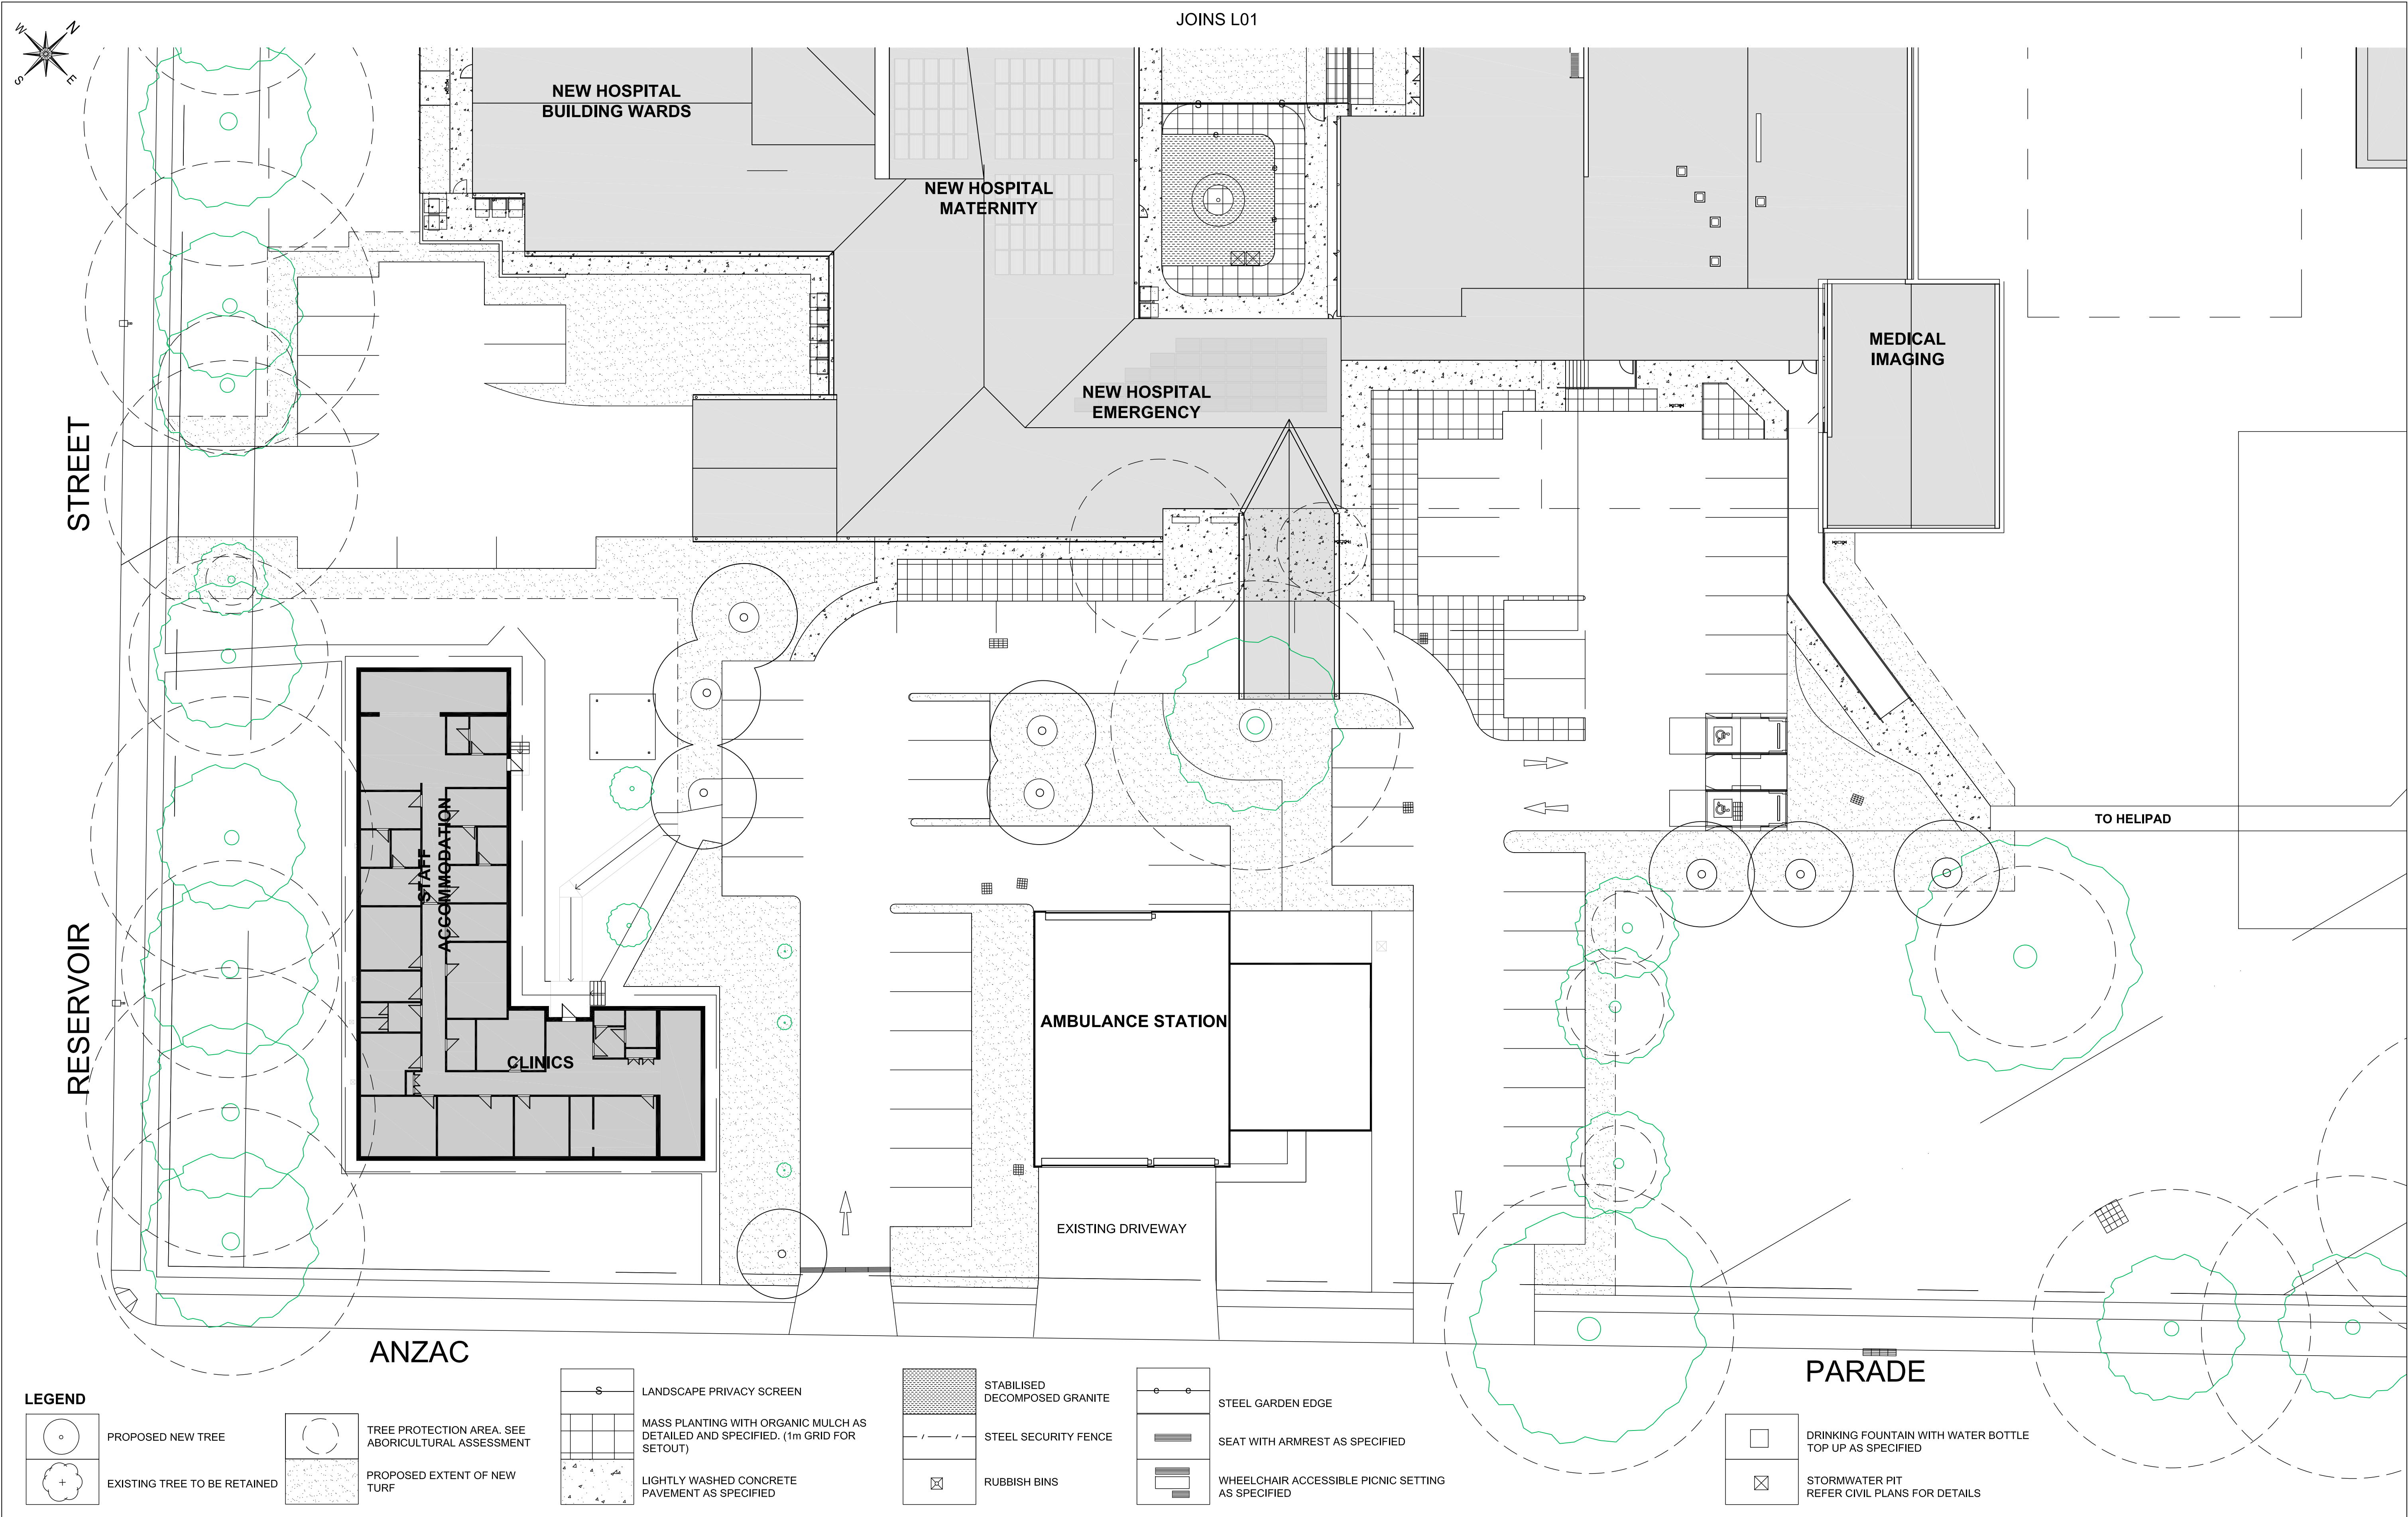


			2018 2019 2020 <
--	--	--	---

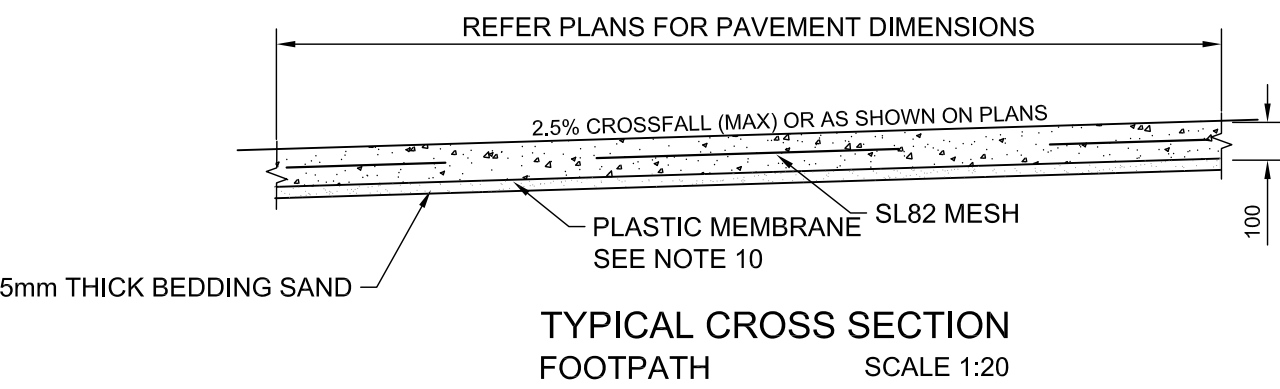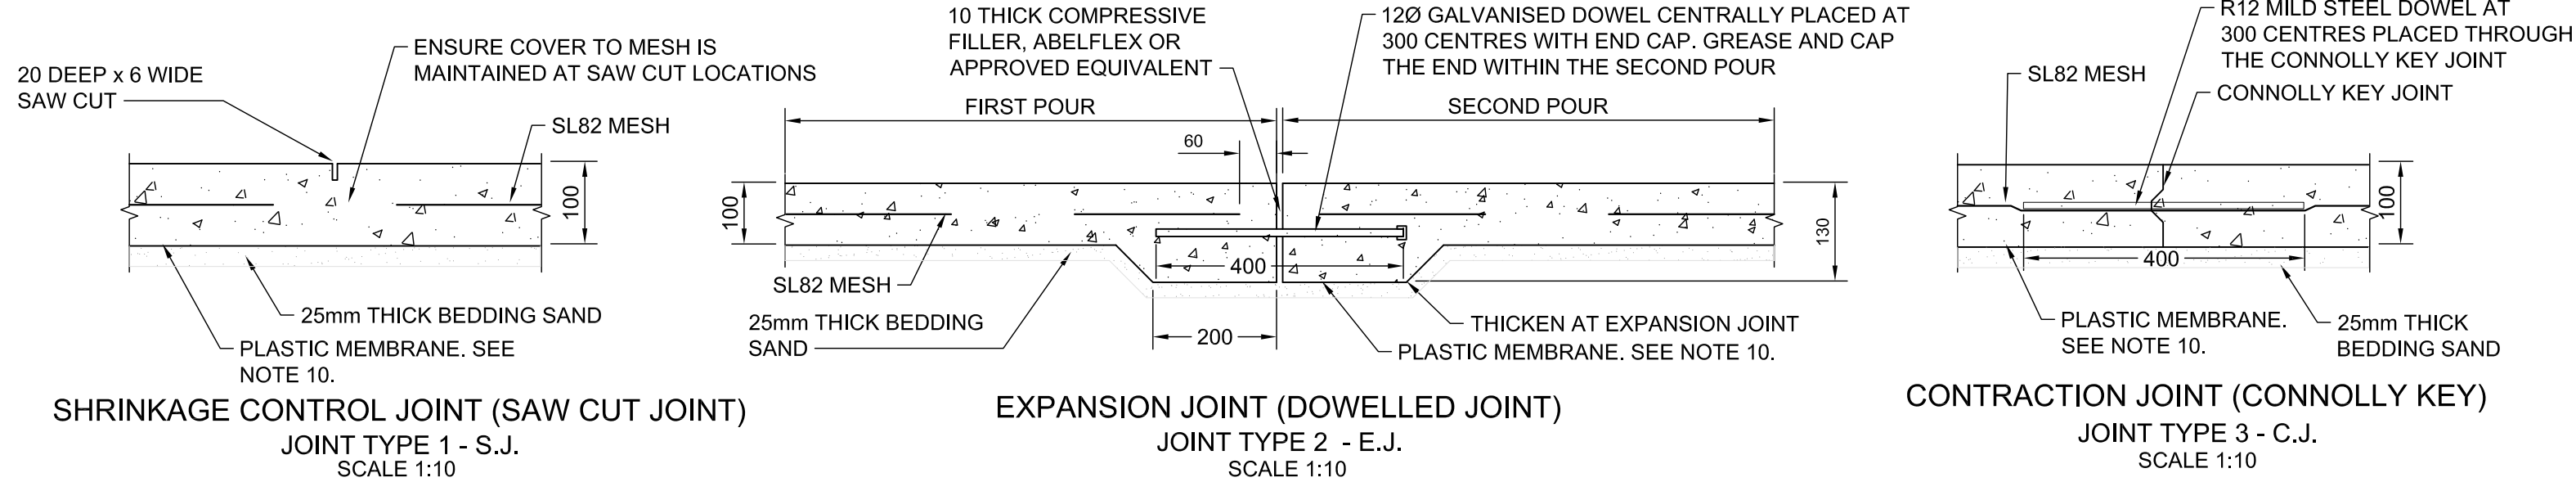


- NOTES:**
- ALL DIMENSIONS ARE IN MILLIMETRES
 - JOINT TYPE 1 - SAW CUT SHRINKAGE CONTROL JOINT TO BE CUT WITHIN 24 HOURS OF CONCRETE PLACEMENT AT A TIME APPROVED BY SUPERINTENDANT. A TOOLED JOINT MAY BE PROVIDED IN LIEU OF A SAWCUT JOINT PROVIDED THE DEPTH AND WIDTH OF SHRINKAGE CONTROL JOINT ARE ACHIEVED.
 - JOINT TYPE 2 - EXPANSION JOINT
 - JOINT TYPE 3 - CONTRACTION JOINT - PROPRIETARY CONNOLLY KEY JOINT SHALL BE USED UNLESS APPROVED BY THE SUPERINTENDENT MINIMUM 28 DAY COMPRESSIVE STRENGTH OF CONCRETE SHALL BE 25MPa IN ACCORDANCE WITH AS1379 AND AS3600
 - NOMINAL COVER TO REINFORCEMENT SHALL BE 40mm
 - THE TOP SURFACE OF THE CONCRETE SHALL BE WOODEN FLOAT AND BROOM FINISHED TRANSVERSE TO THE DIRECTION OF TRAVEL
 - ALL EXPOSED EDGES TO BE ROUNDED TO A 20mm RADIUS
 - MINIMUM 25mm BEDDING SAND UNDERLAY
 - PROVIDE 1.0mm THICK PLASTIC MEMBRANE BETWEEN THE UNDERSIDE OF THE SLAB AND THE BEDDING SAND
 - SURFACE OF FOOTPATH AND SHARED PATH IS TO BE FINISHED FLUSH WITH THE NATURAL SURFACE
 - FOOTPATH TO BE THICKENED TO 150mm AT DRIVEWAY LOCATIONS.

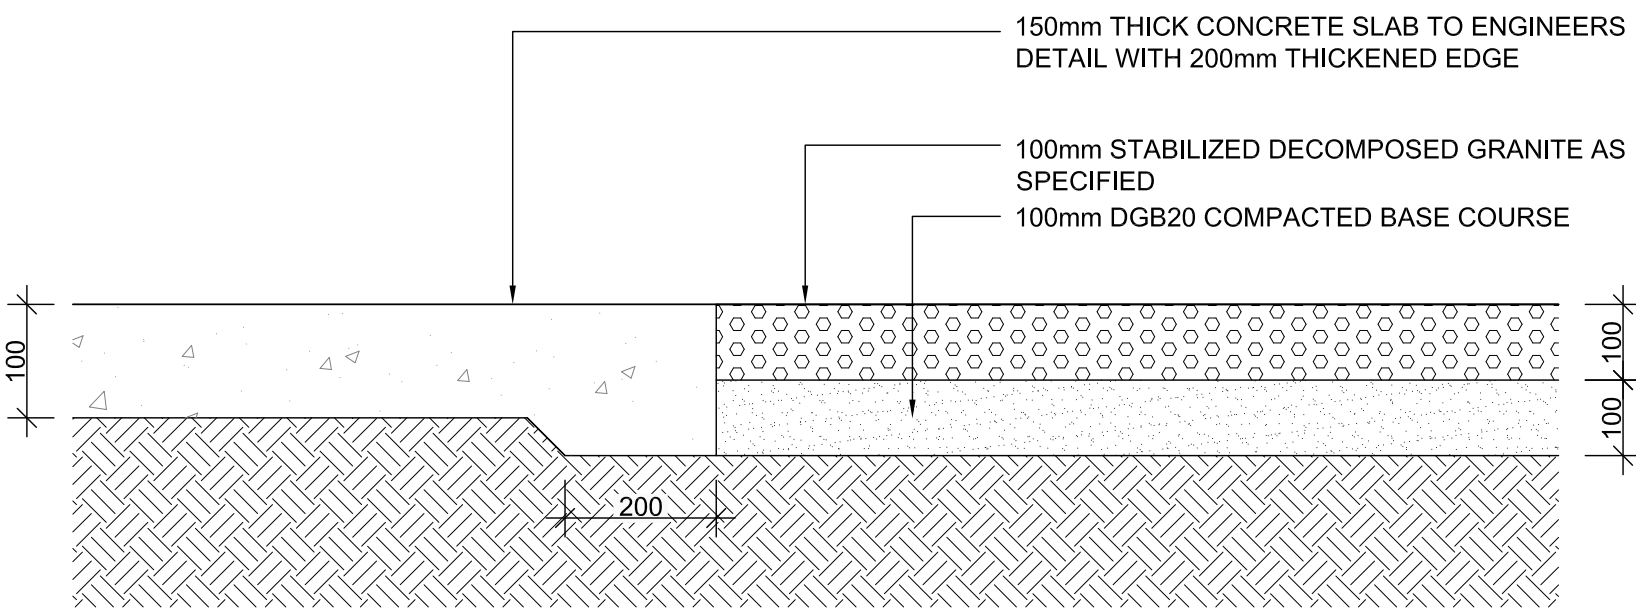

D05 JUNCTION BETWEEN CONCRETE AND DECOMPOSED GRANITE
SCALE 1:10

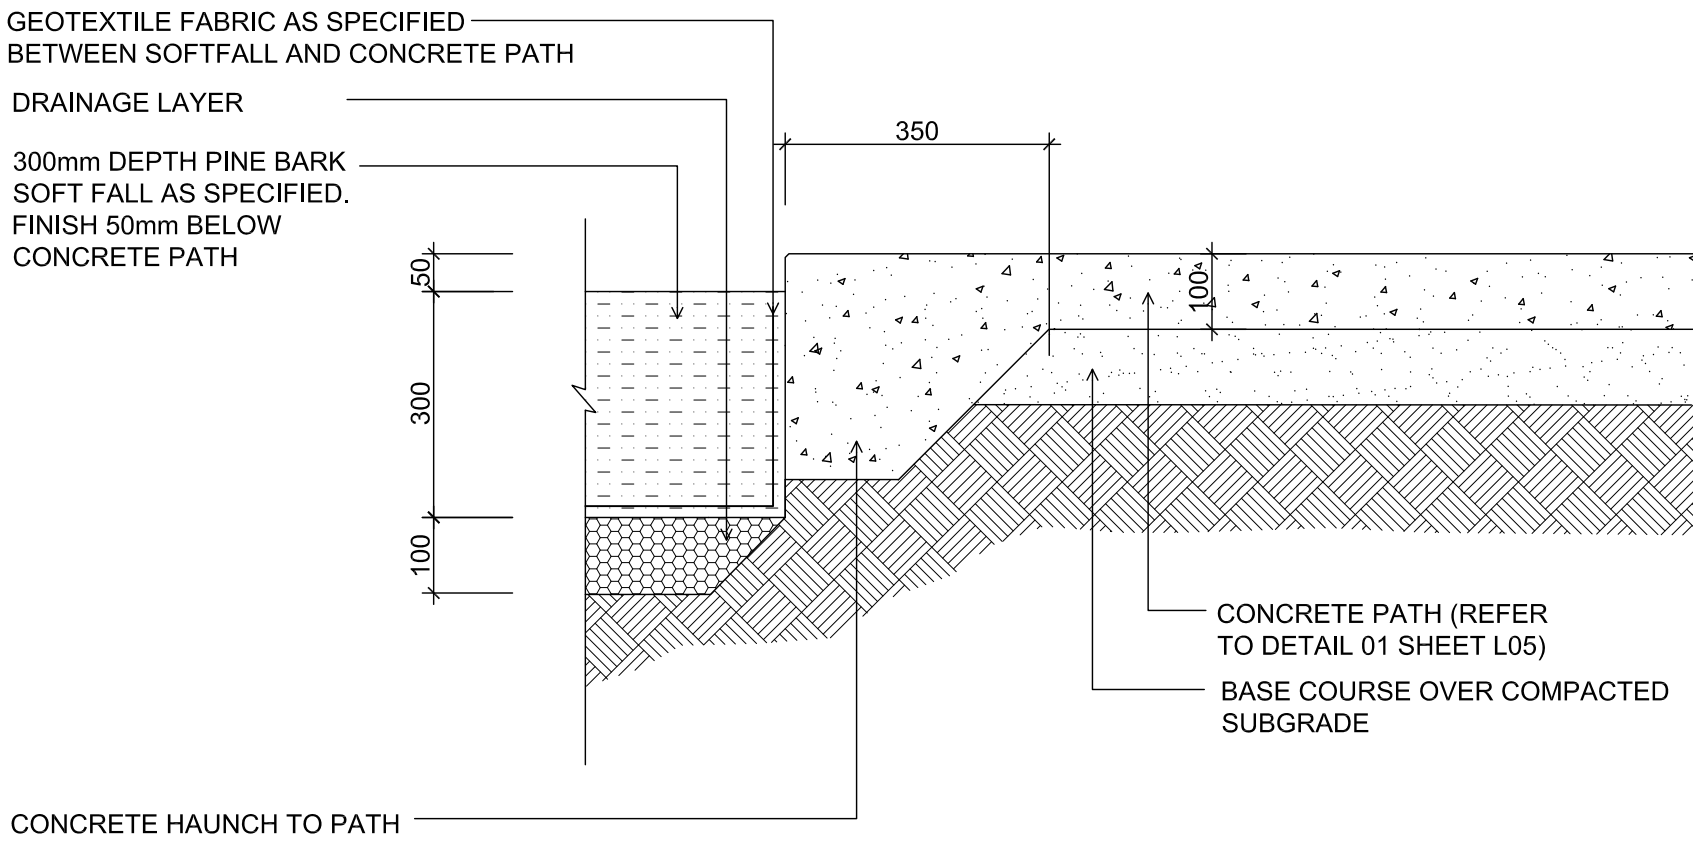


D06 ORGANIC SOFTFALL AGAINST CONCRETE PAVEMENT
SCALE 1:10

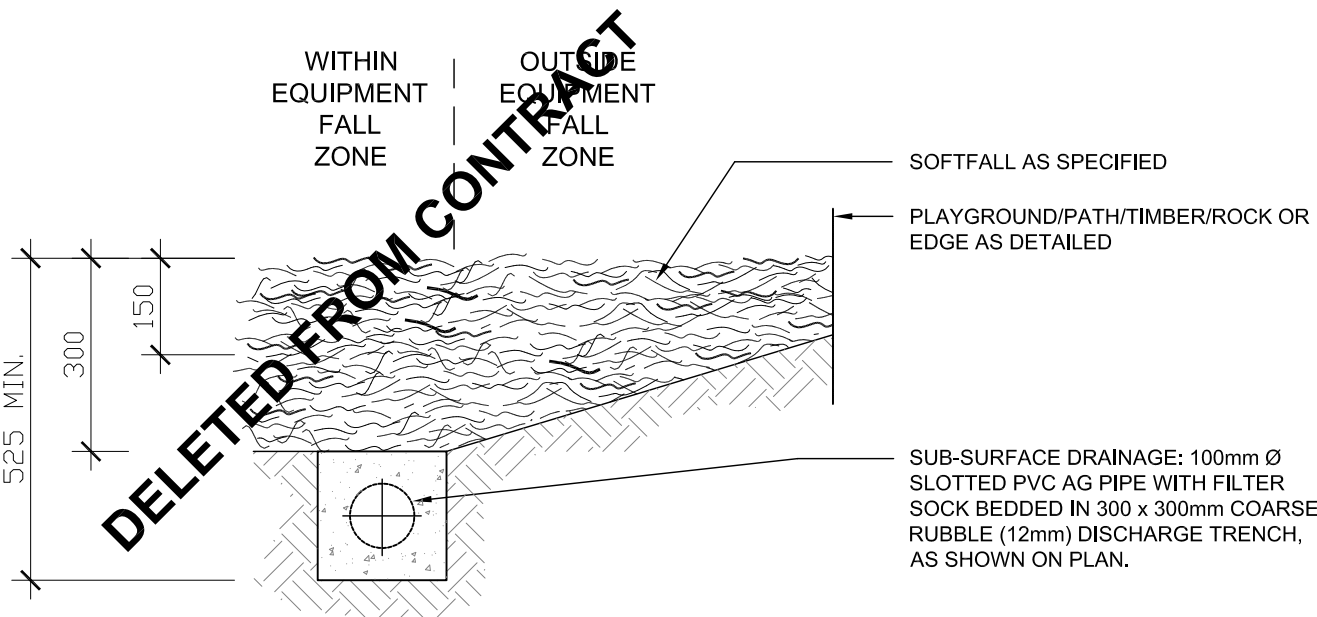


D07 ORGANIC SOFTFALL TYPICAL
SCALE 1:20

D01 CONCRETE PAVEMENT TYPICAL
SCALE 1:10, 1:20 & 1:100

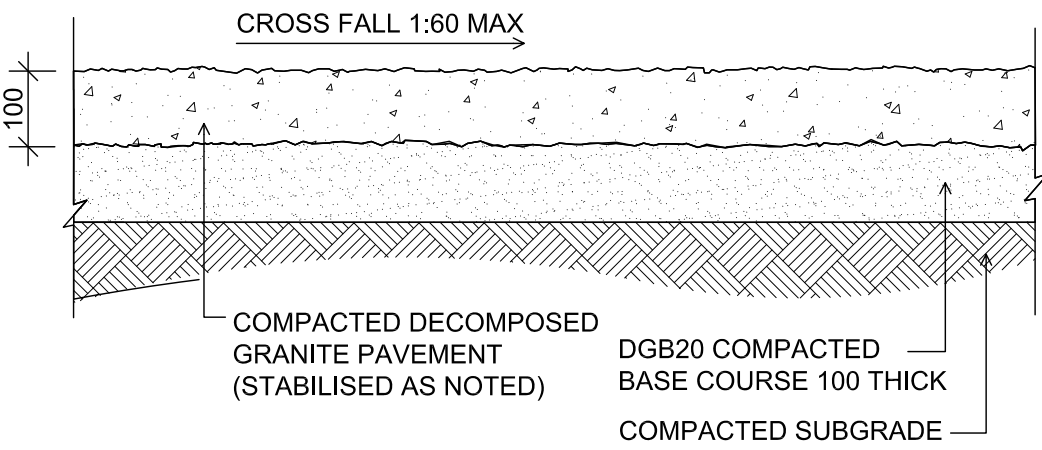


- NOTES**
- USE SOIL BOND BINDER.
 - GRAVEL GRADING: MAXIMUM PARTICLE SIZE 10mm, 30 - 40% PASSING 5mm SIEVE, OF UNIFORM COLOUR AND LOW PLASTICITY.
 - GRAVEL SOURCE AND COLOUR; BUFF AS SUPPLIED BY ANL OR APPROVED EQUIVALENT.
 - COMPACTION; COMPACT TO ACHIEVE A DRY DENSITY RATIO OF 95% WITH +/-2% OMC WHEN TESTED TO AS 1289.5.4.1 (STANDARD COMPACTION) DO NOT VIBRATE.


D02 DECOMPOSED GRANITE PAVING
SCALE 1:10

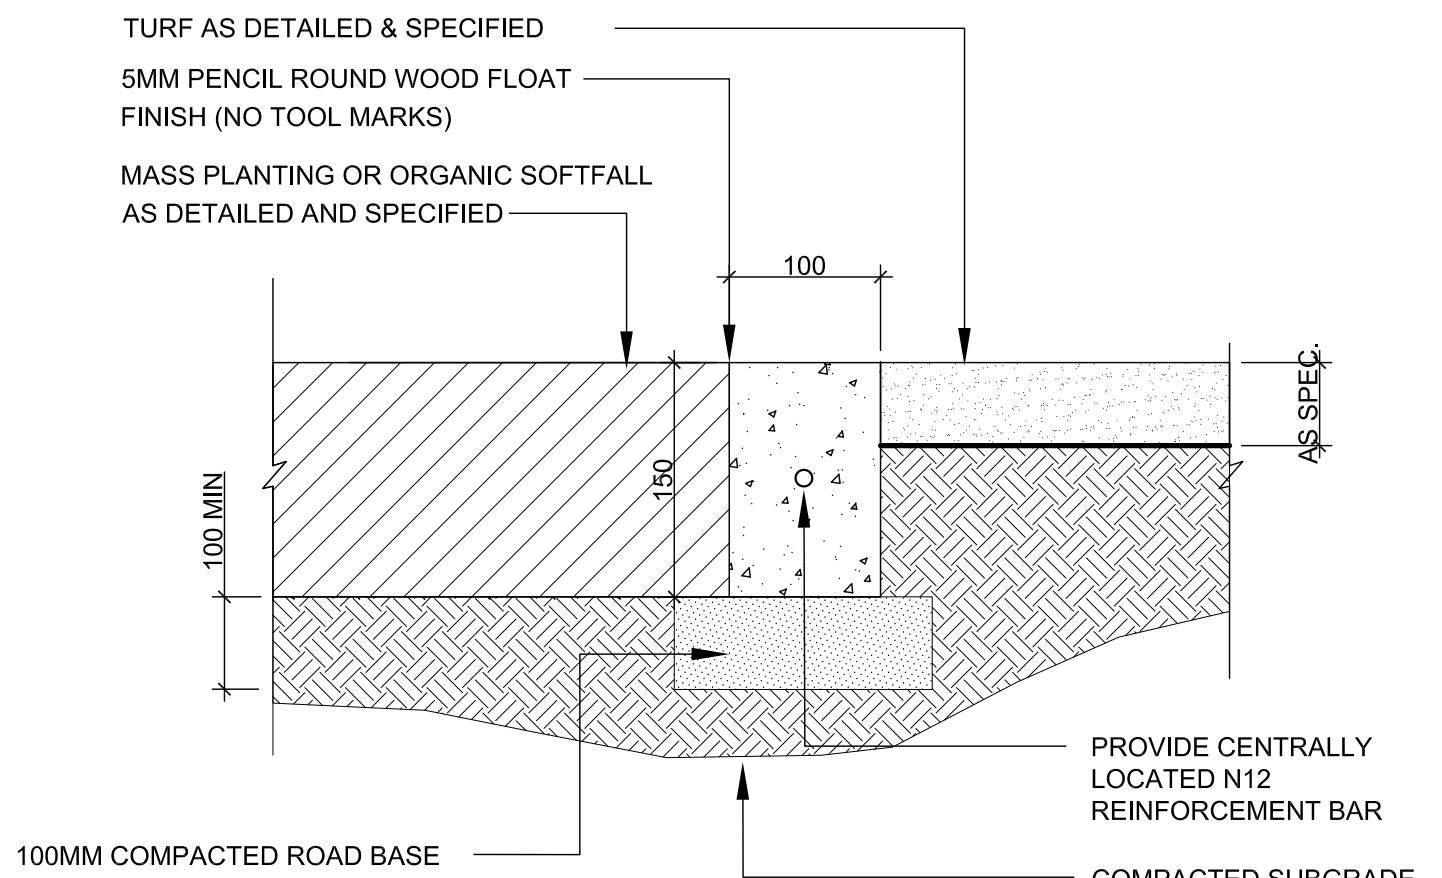


D03 CONCRETE EDGE
SCALE 1:5

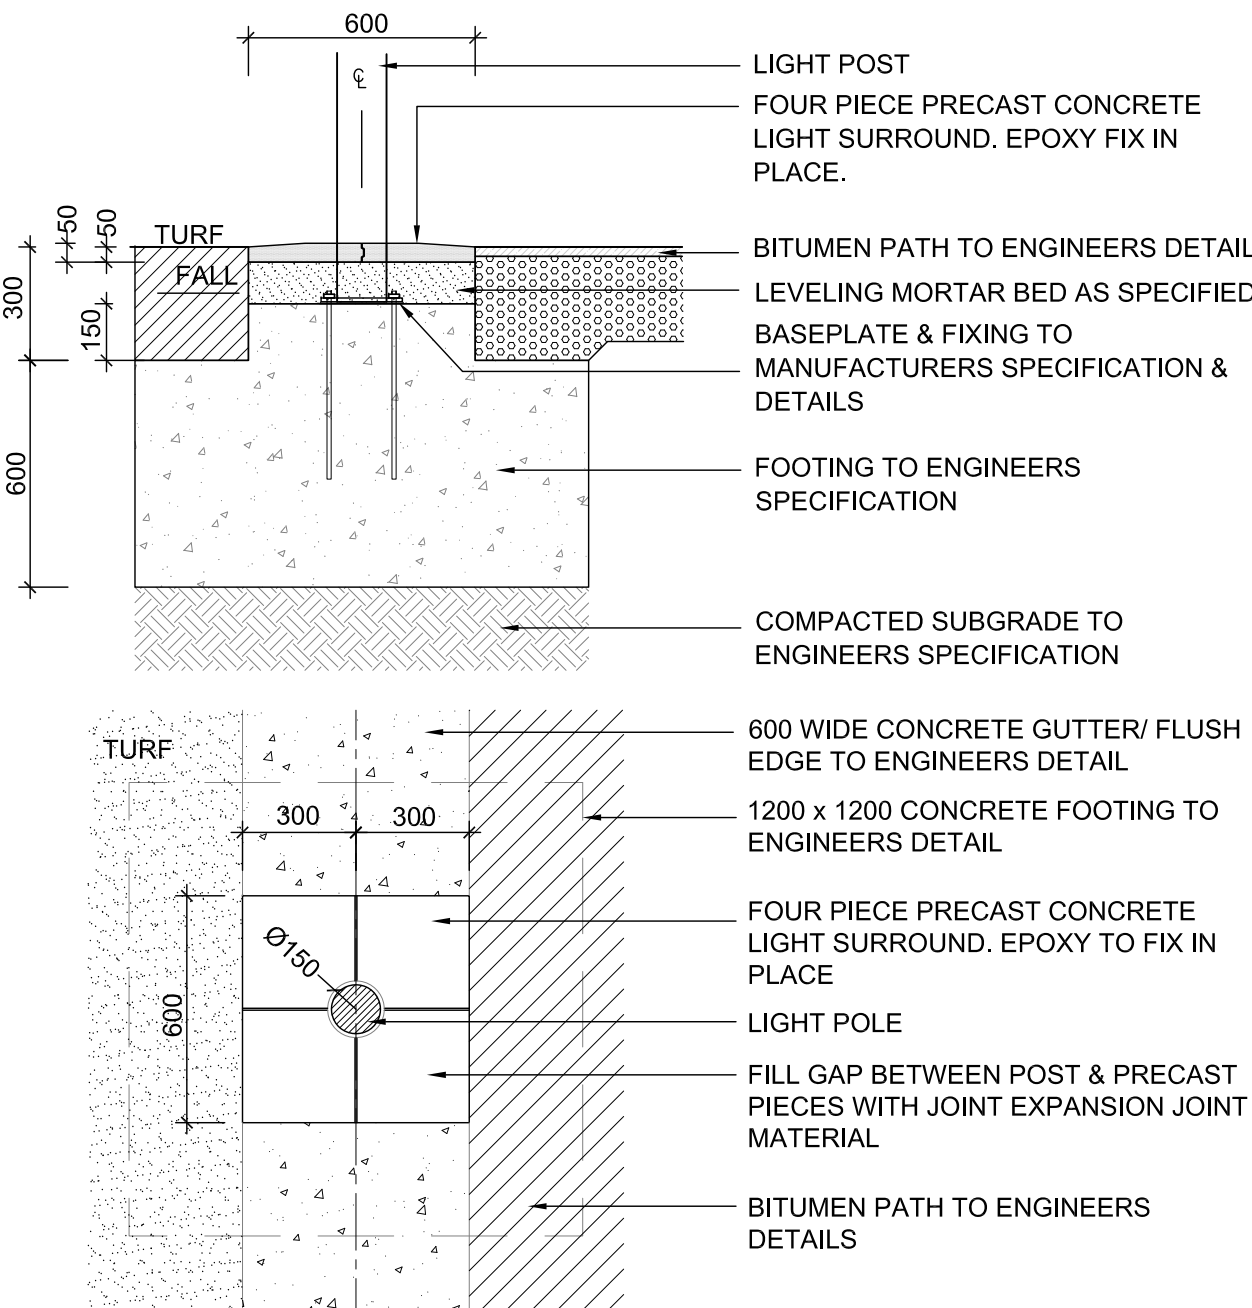

D04 LIGHT SURROUND FOR LIGHTS IN GRASS
SCALE 1:20

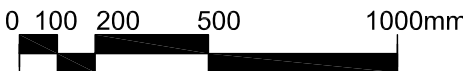

Landscape Architect:

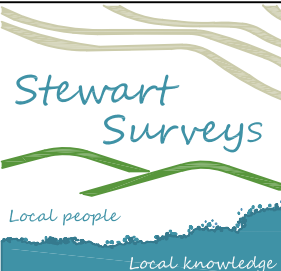


Surveying, Environmental & Landscape Architecture

STEWART SURVEYS

Pty Ltd Inc in NSW ABN 65 002 886 508
109 Conadilly Street
P.O. Box 592
GUNNEDAH NSW 2380
T 02 67422966 F 02 67420684
E office@stewartsurveys.com

Client

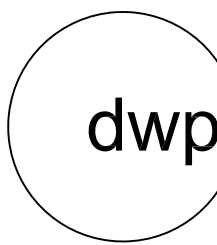

Project

GUNNEDAH HOSPITAL REDEVELOPMENT

Title

LANDSCAPE DETAILS

Date

16 MAY 2023

Drawing number

L05

Job No.

5668



Issue

B

DRAWING SHEET SIZE = A1

B	16.5.23	OPTION 2 LANDSCAPE DESIGN LAYOUT
Adv	17.3.23	40% STAGE 1 DOCUMENT ISSUE
Issue	Date	Description

SYM	BOTANICAL NAME	COMMON NAME	MATURE HEIGHT
COURTYARD TREES			
GT	Gleditsia triacanthos var. inermis 'Sunburst'	Golden Honey Locust	12m
LS	Liquidambar styraciflua	Sweetgum	10m
LC	Lophostemon confertus	Brushbox	10m
PU	Pyrus ussuriensis	Manchurian Ornamental Pear	9m
UP	Ulmus parvifolia 'Todd'	Chinese Elm	10m
TREES			
CLM	Corymbia 'Little Mac'	Dwarf Spotted Gum	10m
CSR	Corymbia 'Summer Red'	Summer Red	10m
CC	Corymbia citriodora	Lemon Scented Gum	10m
EA	Eucalyptus albens	White Box	12m
EB	Eucalyptus blakelyi	Bangalay	10m
EN	Eucalyptus nicholii	Narrow Leaved peppermint	6m
CG	Eucalyptus populnea	Bimble Box	10m
ES	Eucalyptus sideroxylon 'Rosea'	Red Flowering Ironbark	8m
SHRUBS			
AF	Astartea fascicularis	Bundled Astartea	1m
BV	Baeckea virgata - dwarf	Howie featherlips	0.75m
BS	Banksia 'Start of the Season'	Dwarf coastal banksia	1.5m
BR	Bauera rubioides	Dog Rose	2m
BD	Boronia denticulata	Small toothed boronia	2m
CLJ	Callistemon 'Little John'	Dwarf Bottlebrush	1m
CAL	Callistemon 'Anzac'	Dwarf white bottlebrush	1m
CCA	Callistemon Citrinus 'Angela'	Angela Bottlebrush	1.5m
CP	Callistemon pycnoides	Alpine Bottlebrush	1m
CV	Callistemon viminalis 'Red Alert'	'Red Alert' Bottlebrush	2m
CD	Correa 'Dusky Bells'	Correa	1m
DV	Dodonaea viscosa	Hop Bush	2.5m
EG	Eremophila glabra	Common Emu bush	0.75m
EM	Eremophila Maculata	Emu Bush	1m
EN	Eremophila nivea	Silver emu bush	1m
EMY	Eriostemon myoporoides	Long leaf Wax flower	2m
GLO	Grevillea 'Lady O'	Small growing Grevillea	1.5m
GP	Grevillea 'Pink Midget'	Dwarf Grevillea	0.4m
GS	Grevillea 'Superb'	Spider flower	1.5m
GB	Grevillea buxifolia	Hairy spider flower	2m
GJ	Grevillea juniperina 'Gold Cluster'	Golden Ground Cover	0.3m
GR	Grevillea rosmarinifolia	Rosemary Grevillea	0.7m
KP	Kunzea parvifolia	Violet Kunzea	0.75m
ML	Melaleuca 'Little Red'	Honey myrtle	1m
MT	Melaleuca thymifolia	Thyme Honey myrtle	0.75m
LP	Loropetalum 'Purple Pixie'	Purple Foliage Chinese Witch Hazel	1.2m
OE	Olearia elliptica	Sticky Daisy bush	0.75m
PL	Pimelea linifolia	Queen of the Bush	0.5m
RB	Ricinocarpos bowmanii	Western Wedding bush	0.75m
RO	Rosmarinus officinalis	Rosemary	0.5m
WW	Westringia 'Wynyabble Gem'	Coastal Rosemary	2m
WZ	Westringia 'Zena'	Dwarf Coastal Rosemary	0.9m
GROUNDCOVERS AND CLIMBERS			
AJ	Ajuga australis	Austral Bugle	0.2m
BC	Billardiera candida	White Billardiera	0.3m
CG	Casuarina Glauca 'Shagpile'	Groundcover Casuarina	0.2m
CA	Chrysocephalum apiculatum	Common Everlasting Daisy	0.3m
EK	Eremophila 'Kalbarri Carpet'	Groundcover Emu Bush	0.2m
EP	Eremophila 'Pancake'	Groundcover Emu Bush	1.5m
ED	Eremophila debilis	Winter apple	0.5m
EG	Eremophila glabra prostrate 'Blue Horizon'	Blue Horizon	0.25m
GT	Gazania Tomentosa	Silver Treasure Flower	0.3m
GB	Grevillea 'Bronze Rambler'	Bronze creeping spider flower	0.4m
GPR	Grevillea 'Pooninda Royal Mantle'	Creeping spider flower	0.3m
GMT	Grevillea 'Mt Tamboritha'	Spider flower	0.4m
HV	Hardenbergia violacea	False sarsaparilla	0.3m
HVA	Hardenbergia Violacea 'Alba'	Native Sarsaparilla	1m
KB	Kunzea 'Badja Carpet'		0.3m
LA	Lampranthus aurantiacus	Trailing Ice Plan	0.3m
MP	Myoporum Parvifolium	Creeping Boobilla	0.2m
SPP	Scaevola 'Pink Perfection'	Pink Fan Flower	0.5m
SA	Scaevola aemula	Common Fan Flower	0.3m
SH	Scaevola humilis 'purple fusion'	Purple Fan Flower	0.3m
STRAP LEAVED PLANTS AND NATIVE GRASSES			
AY	Anigozanthos "Yellow Gem"	Kangaroo Paw	0.7m
DS	Dianella 'silver streak'	Dwarf Lily	0.3m
DC	Dianella Caerulea	Paroo Lily	0.5m
DB	Dietes Bicolor	Peacock Flower	0.75m
DG	Dietes Grandiflora	Wild Iris	0.75m
LM	Liriope Muscari	Turf Lily	0.3m
LB	Lomandra 'Blue Ridge'	Blue Foliage Lomandra	0.35m
LLD	Lomandra 'Lime Divine'	Lime Foliage Lomandra	0.5m
LT	Lomandra 'Tanika'	Dwarf Mat Rush	0.5m
LL	Lomandra longifolia	Mat-Rush	0.7m
LLG	Lomandra longifolia 'Great White'	Great White Lomandra	0.75m
PP	Pennisetum 'Purple Lea'	Purple Grass	0.9m
PL	Poa Labillardieri	Tussock Grass	0.9m
ROP	Rosmarinus Officinalis 'Prostratus'	Groundcover Rosemary	0.6m

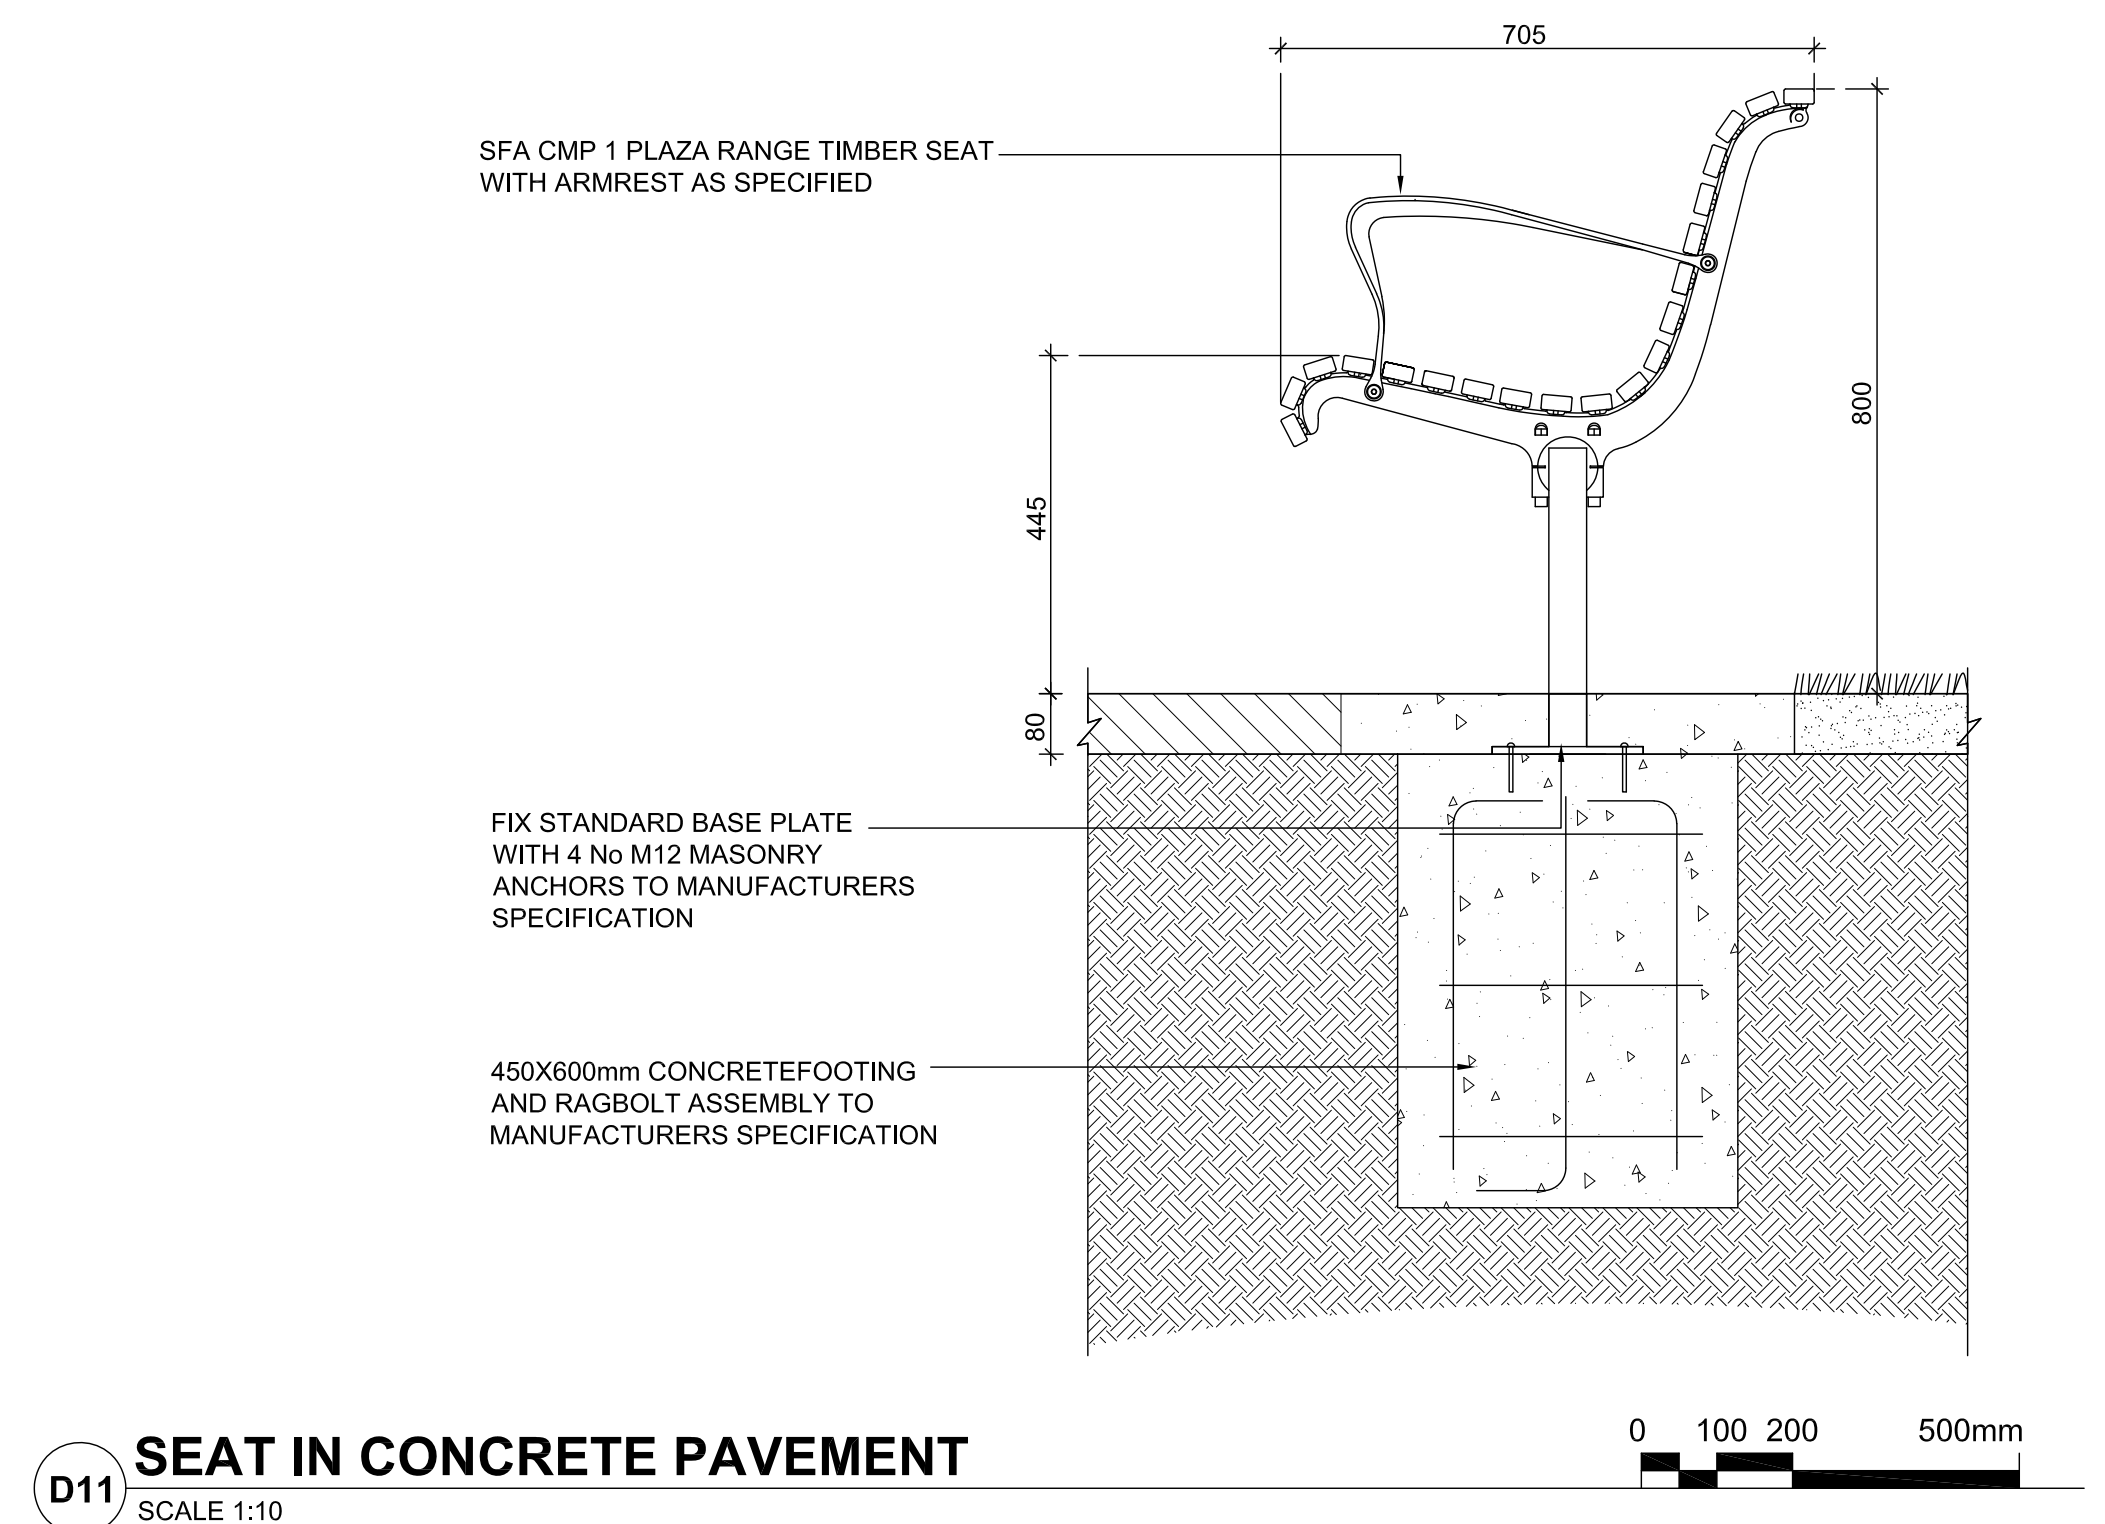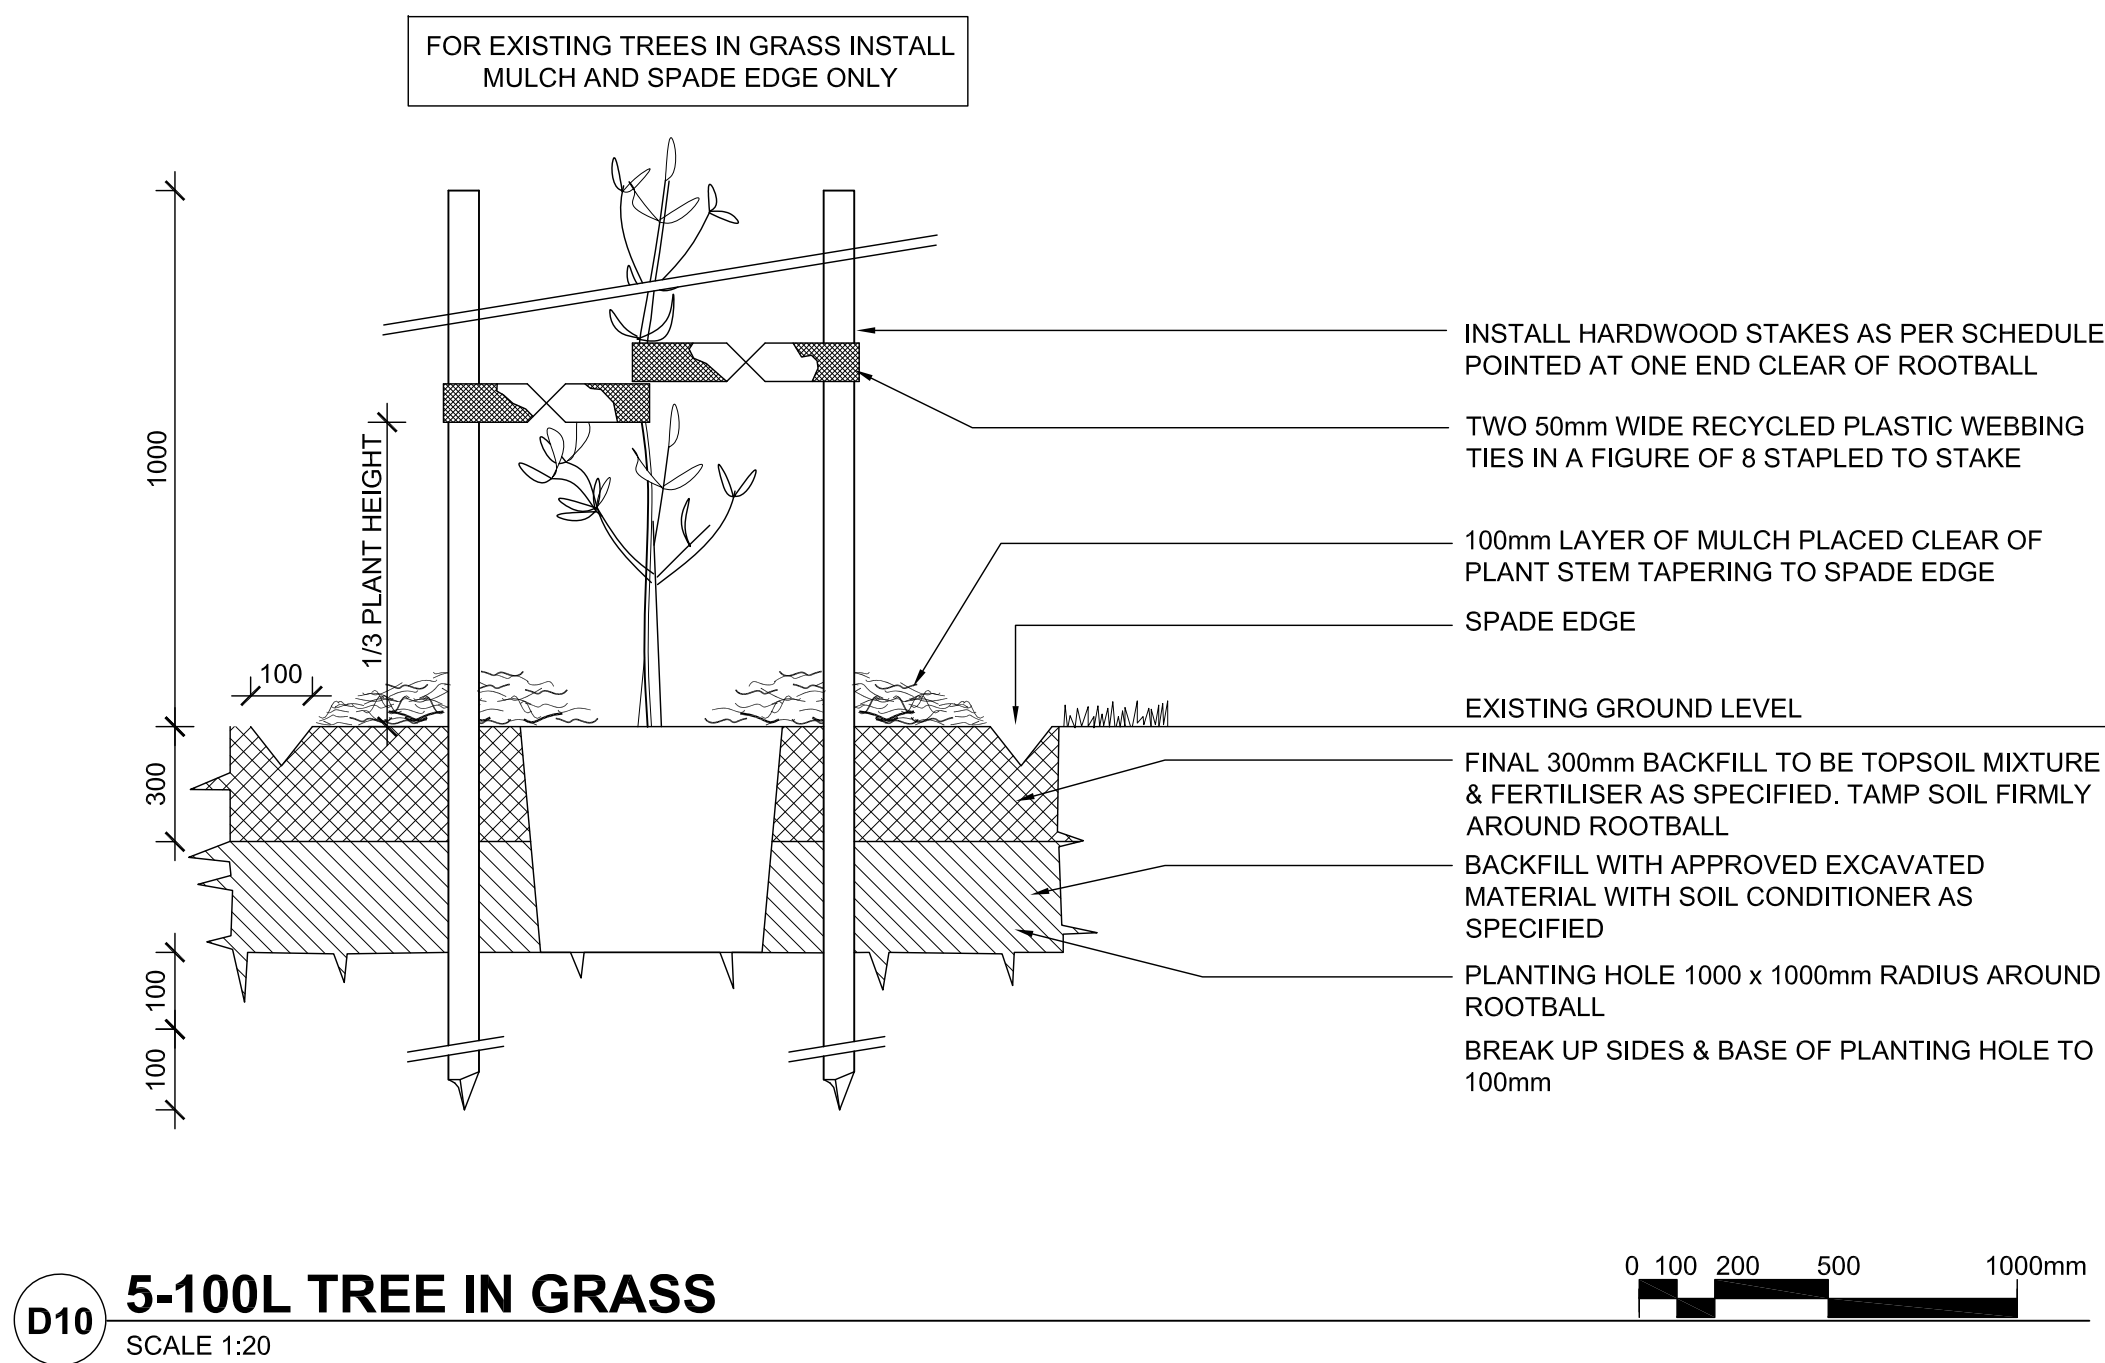

			Landscape Architect:  STEWART SURVEYS Pty Ltd Inc in NSW ABN 65 002 886 508 109 Conadilly Street P.O. Box 592 GUNNEDAH NSW 2380 T 02 67422966 F 02 67420684 E office@stewartsurveys.com Local people Local knowledge Surveying, Environmental & Landscape Architecture	Client 	Project GUNNEDAH HOSPITAL REDEVELOPMENT	Date 16 MAY 2023	Job No. 5668
B	16.5.23	OPTION 2 LANDSCAPE DESIGN LAYOUT			Title PLANT SCHEDULE AND LANDSCAPE DETAILS	Drawing number L06	Issue B
Adv	17.3.23	40% STAGE 1 DOCUMENT ISSUE					
Issue	Date	Description			DRAWING SHEET SIZE = A1		