




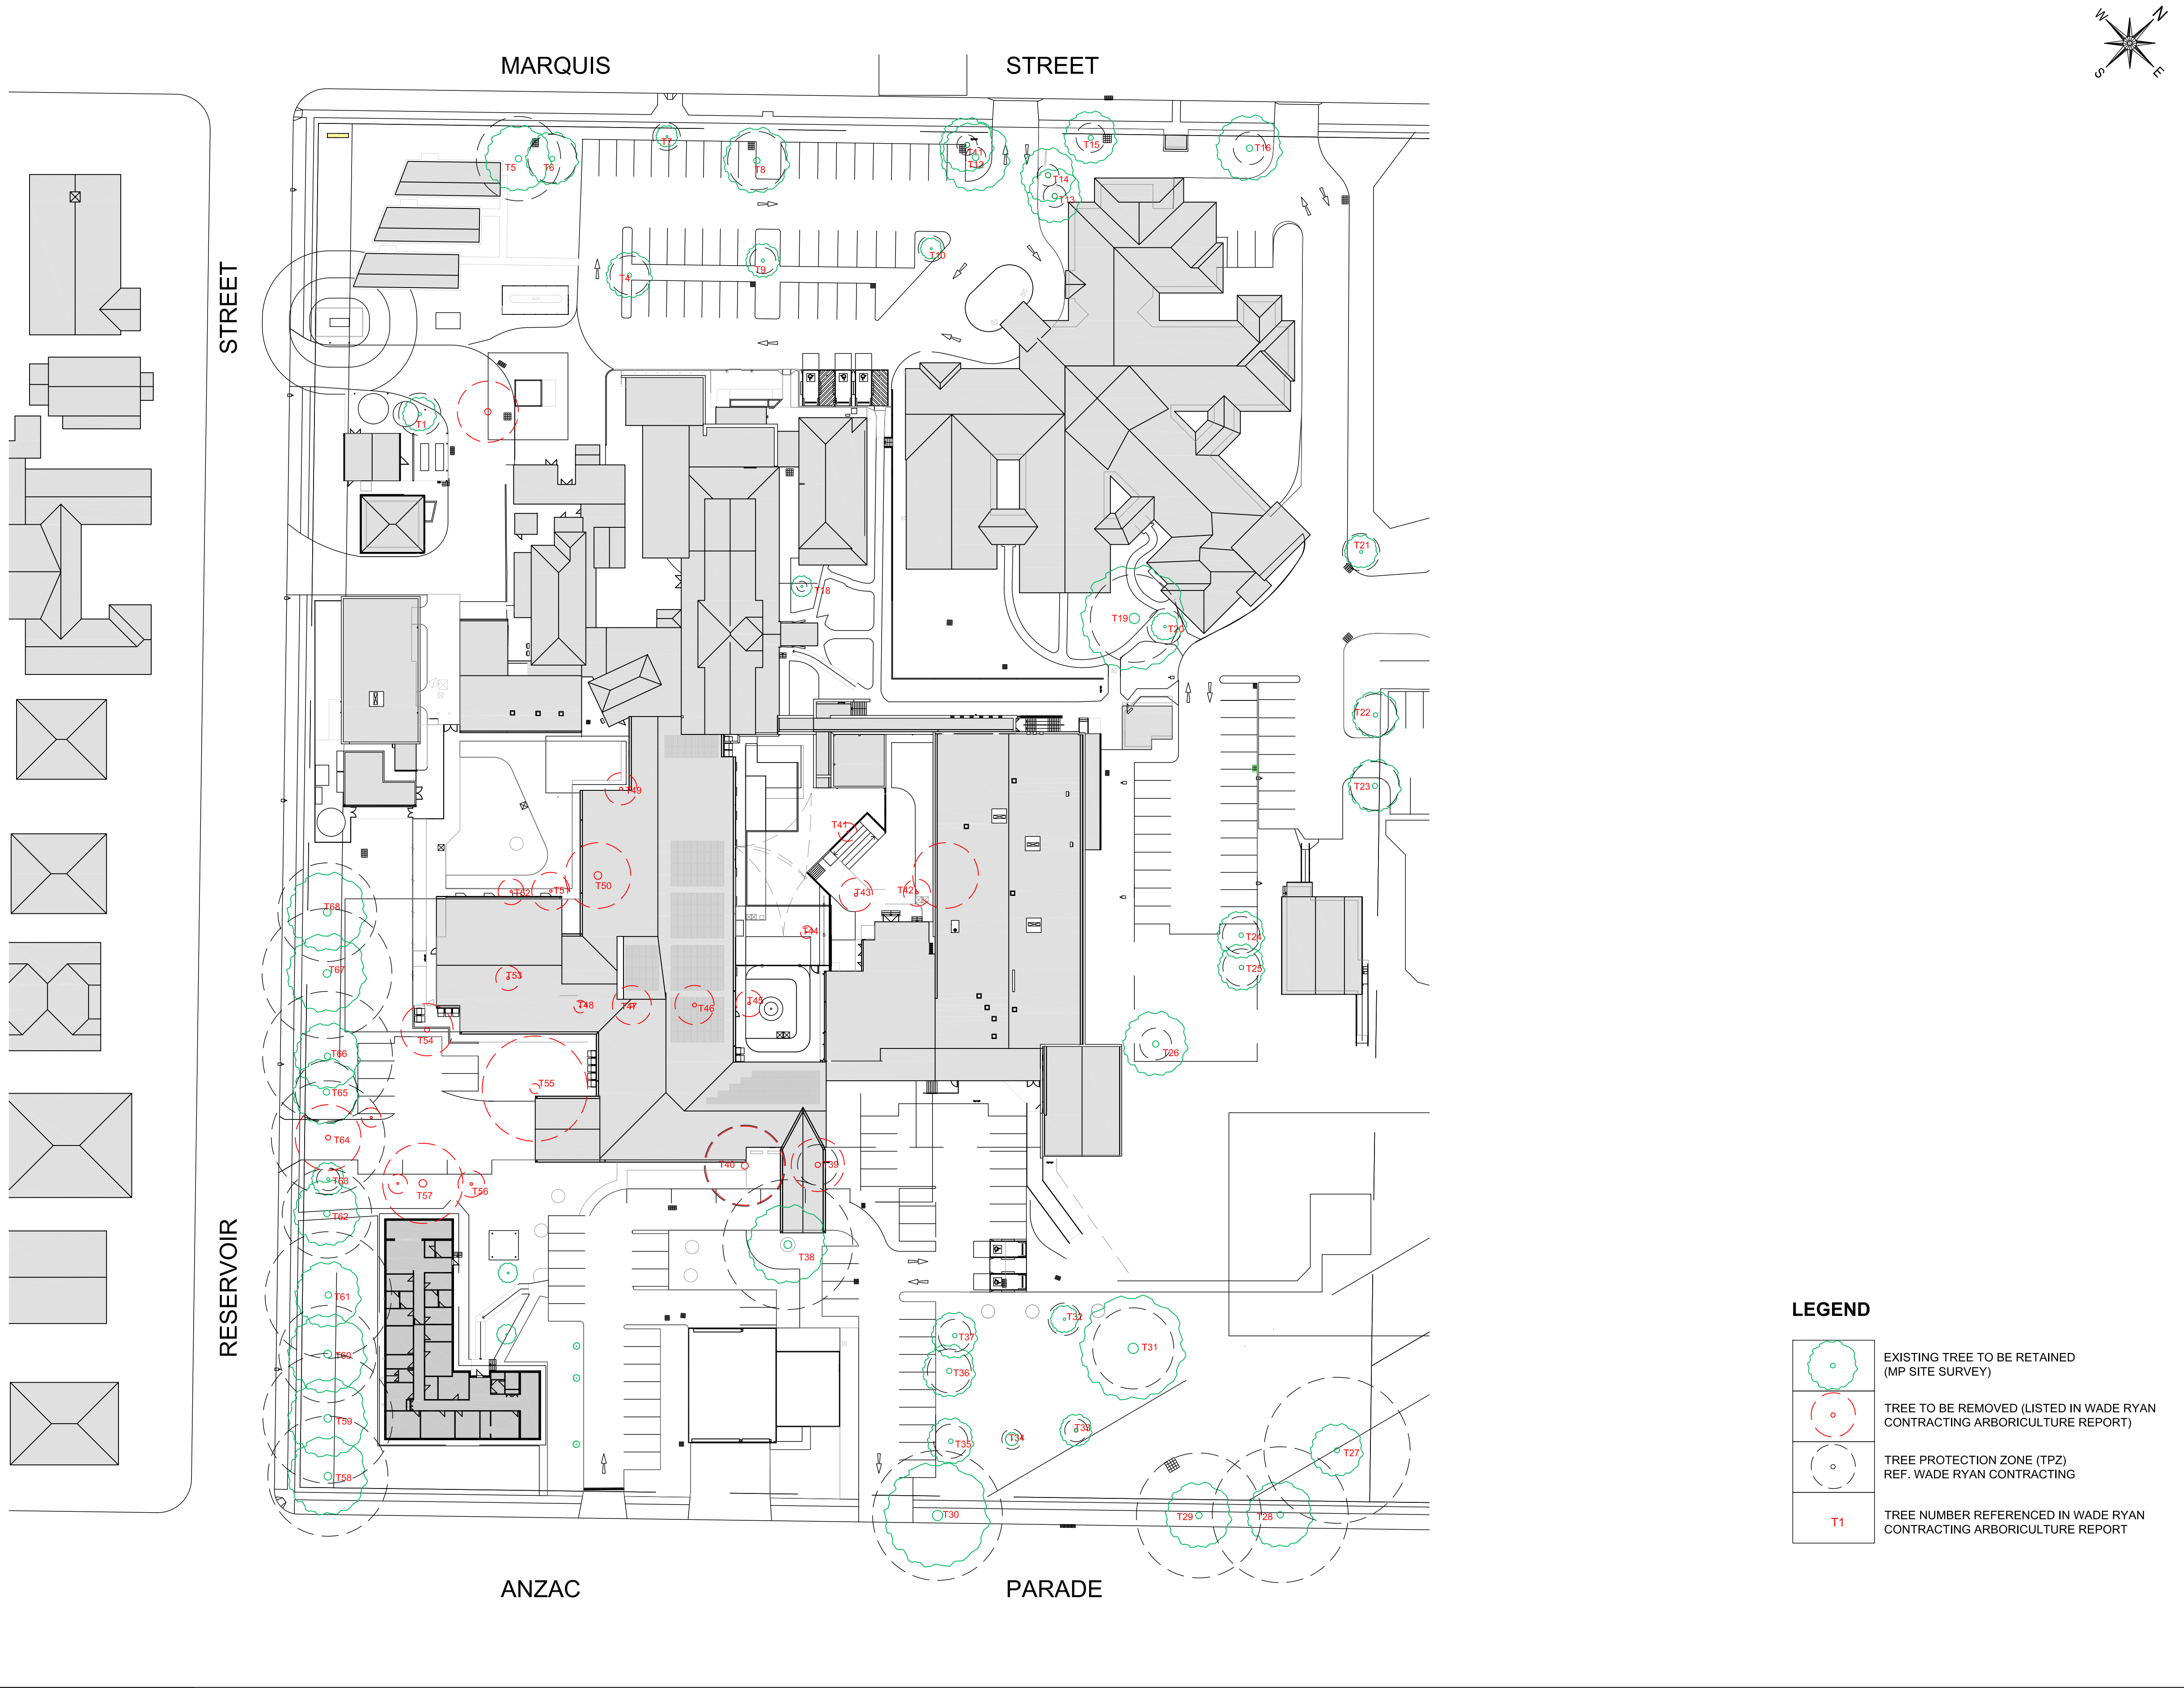

C	30.5.23	TREE REMOVAL REDUCED
B	16.5.23	OPTION 2 LANDSCAPE DESIGN LAYOUT
Adv	17.3.23	40% STAGE 1 DOCUMENT ISSUE
Issue	Date	Description

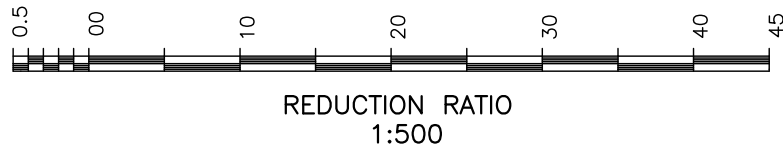


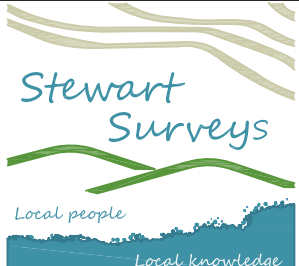

STEWART SURVEYS
Pty Ltd Inc in NSW ABN 65 002 886 508
109 Conadilly Street
P.O. Box 592
GUNNEDAH NSW 2380
T 02 67422966 F 02 67420684
E office@stewartsurveys.com

Local people. Local knowledge.
Surveying, Environmental & Landscape Architecture

Client

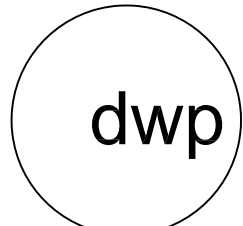

Project
GUNNEDAH HOSPITAL REDEVELOPMENT

Title
TREE RETENTION & REMOVAL
PLAN

Date 30 MAY 2023	Job No. 5668
Drawing number L02	Issue C
DRAWING SHEET SIZE = A1	