


MARQUIS STREET

RESERVOIR STREET

ANZAC PARADE

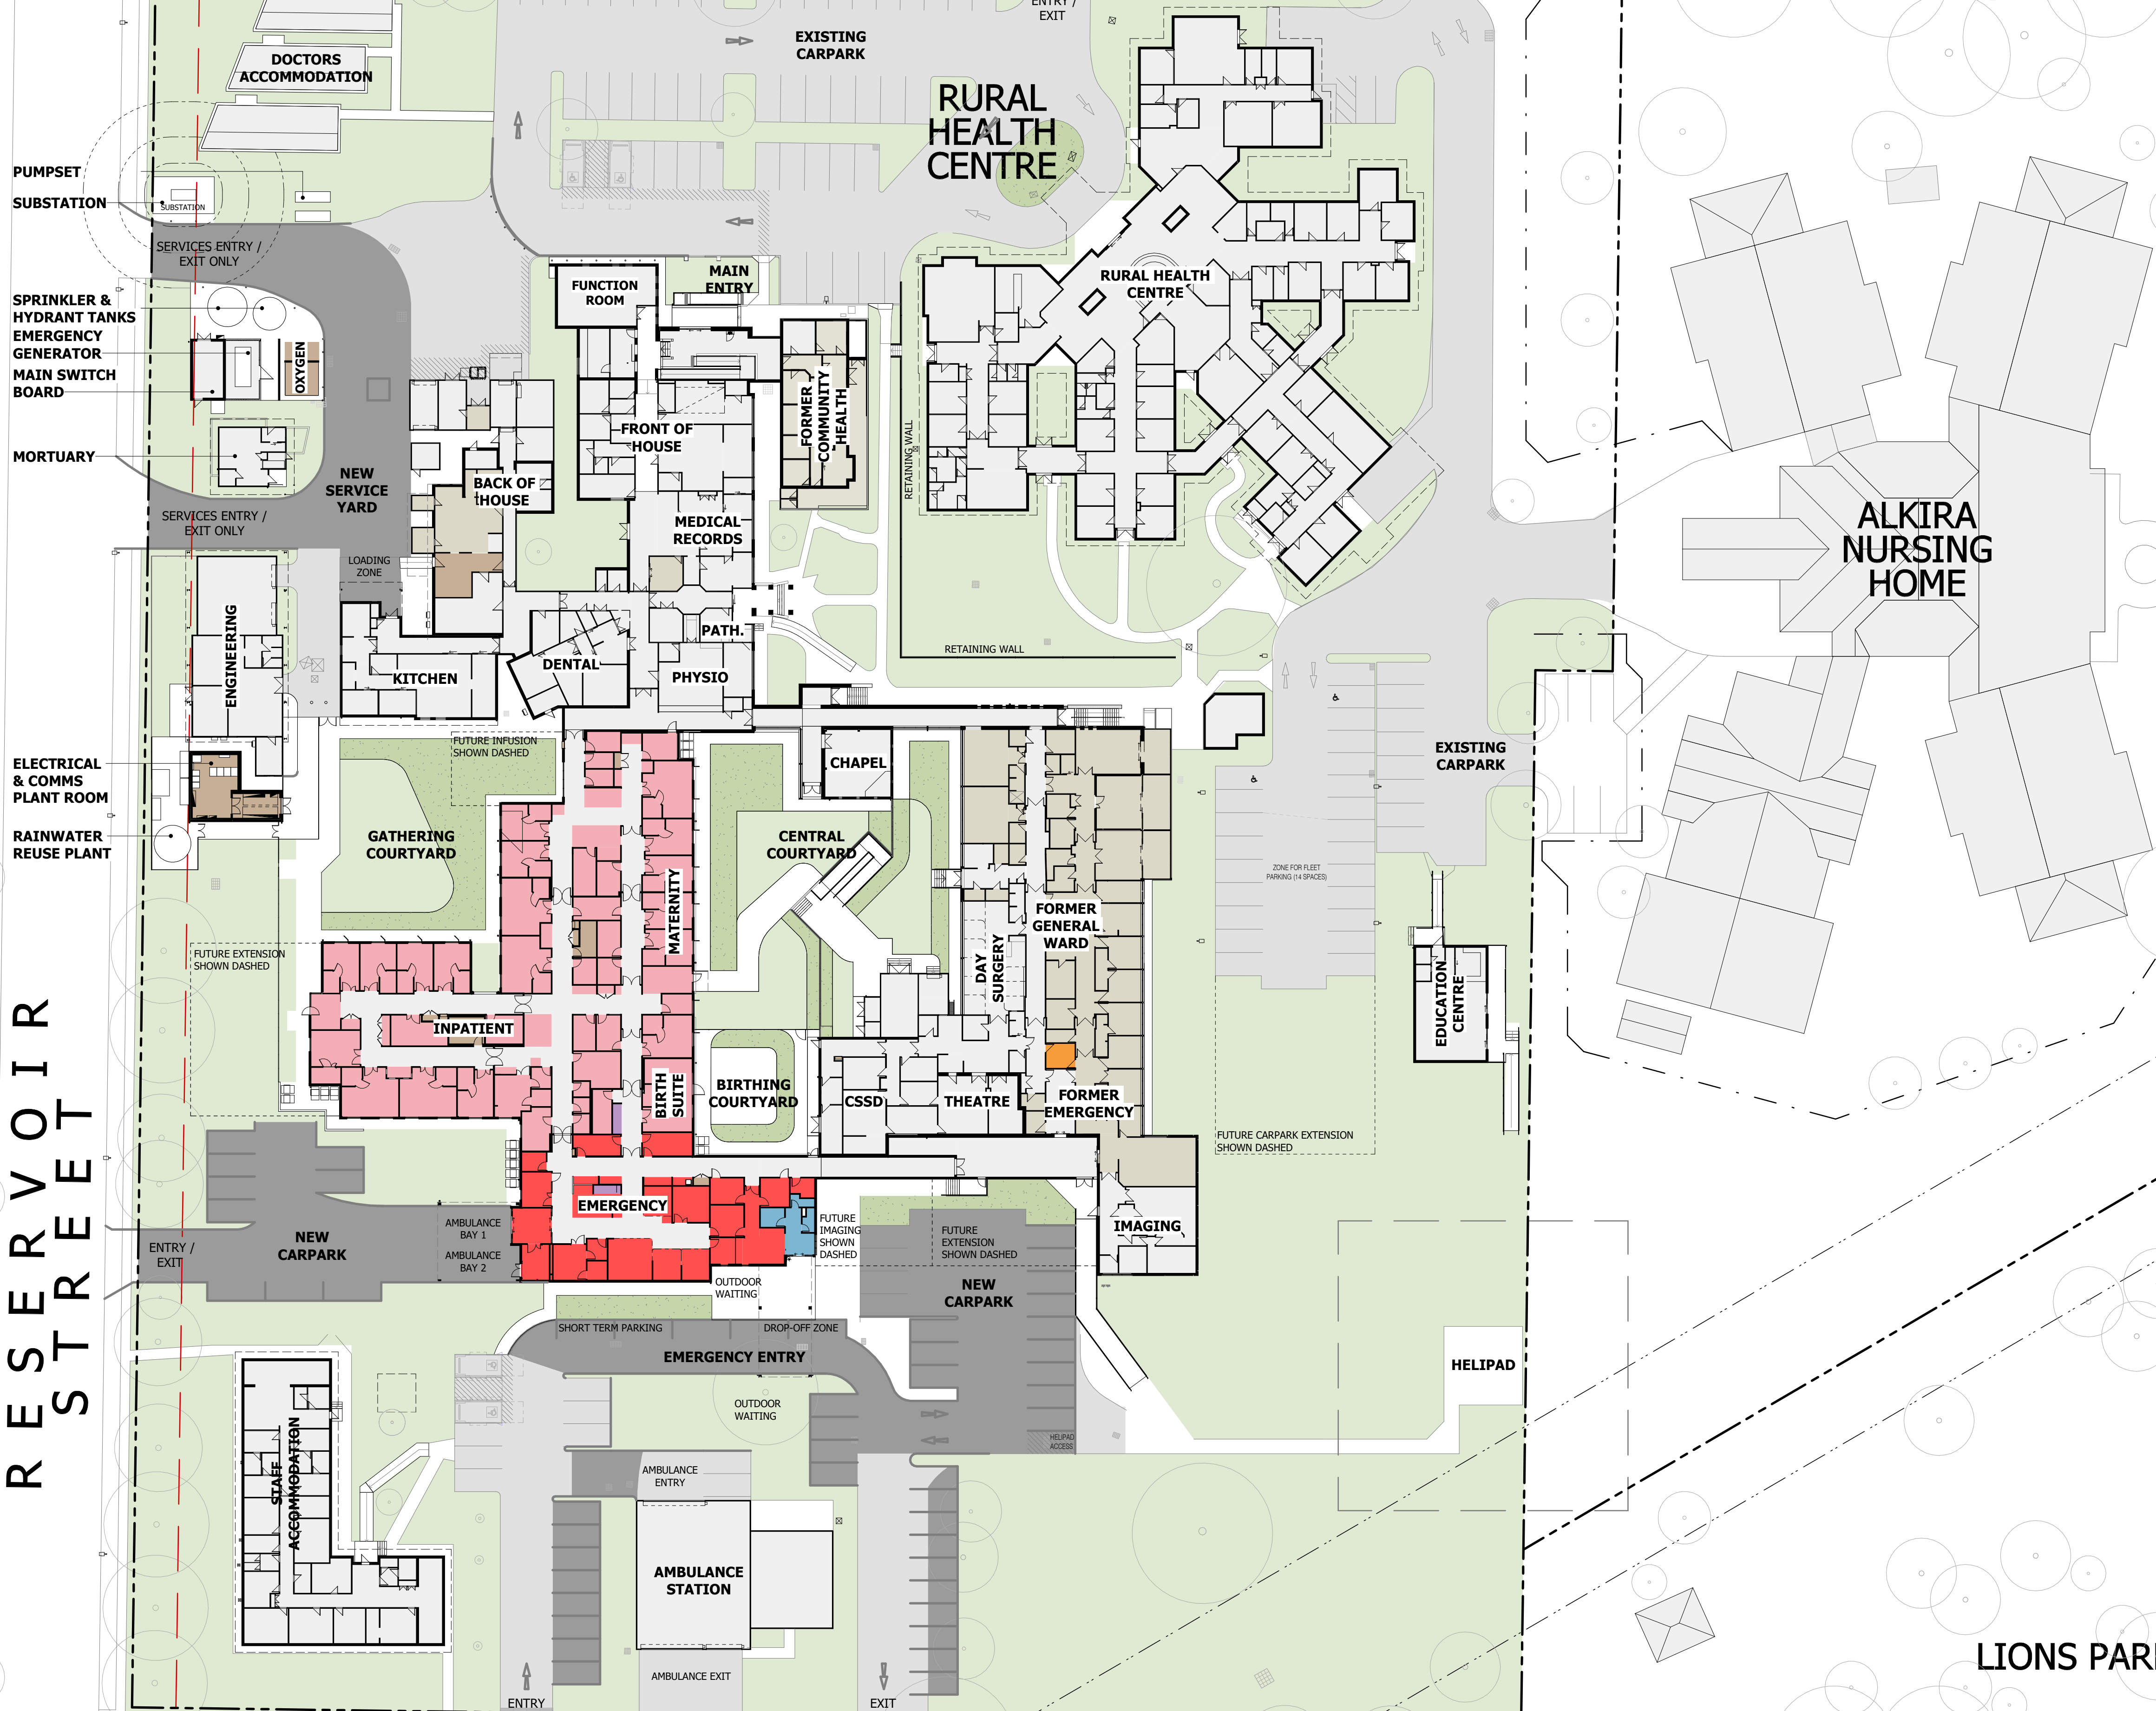


Notes

The information contained in this document is copyright and may not be used or reproduced for any other project or purpose. Verify all dimensions and levels on site and report any discrepancies to dwp for direction prior to the commencement of work. Drawings are to be read in conjunction with all other contract documents.

Use figured dimensions only. Do not scale from drawings. dwp cannot guarantee the accuracy of content and format for copies of drawings issued electronically. The completion of the Issue Details Checked and Authorised section is confirmation of the status of the drawing. The drawing shall not be used for construction unless endorsed 'For Construction' and authorised for issue.


© dwp Australia Pty Ltd
Registered Business Name dwp Australia ABN 37 169 328 018
Nominated Architect Angus Rose NSW ARB 8341 & 1.

© Copyright 2011 dwp.
ALL RIGHTS RESERVED.
Reproduction prohibited unless authorised in writing by dwp.

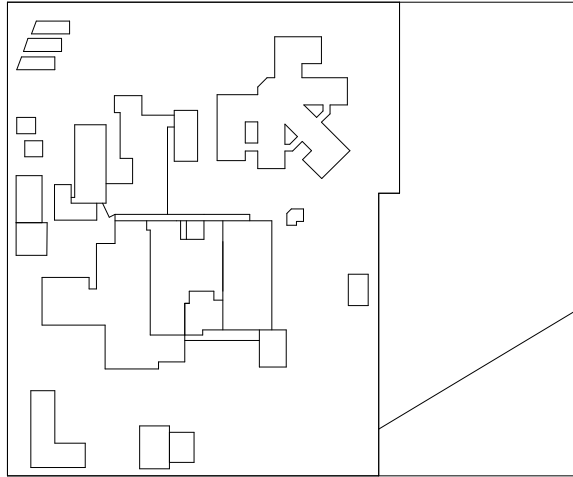

- SITE LEGEND**
- TURFED AREA
 - MASS PLANTING OF NATIVE GRASSES
 - MASS PLANTING AREA
 - PAVING TYPE 1
 - PAVING TYPE 2
 - NEW ROADWAYS / PARKING
 - EXISTING ROADWAYS / PARKING

- DEPARTMENT LEGEND**
- EXISTING
 - EMERGENCY DEPARTMENT
 - FRONT OF HOUSE
 - INPATIENT, MATERNITY & BIRTHING
 - PLANT
 - THEATRES & DAY SURGERY
 - VACANT

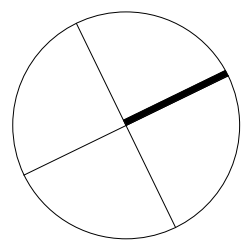

DESIGN DEVELOPMENT
NOT TO BE USED DURING CONSTRUCTION

A	ISSUED TO COUNCIL	19.06.2023
Issue	Description	Date
Architect/ Designer	dwp	
www.dwp.com		

Client
NSW HEALTH INFRASTRUCTURE

Project
GUNNEDAH HOSPITAL
REDEVELOPMENT
Location
MARQUIS STREET, GUNNEDAH,
NSW 2380

Project Number
21-0218
Drawing
**SITE MAIN WORKS
DIAGRAM**

Scale (A1)
As indicated
Date Printed
19/06/2023 4:03:12 PM
Drawing Number
AR-00-AA0011
Issue
A

