


64 Liverpool St, Cowra NSW
Landscape REF

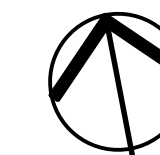

NOTES

© 2021 Site Image (NSW) Pty Ltd ABN 44 801 262 380 as agent for Site Image NSW Partnership. All rights reserved. This drawing is copyright and shall not be reproduced or copied in any form or by any means (graphic, electronic or mechanical including photocopy) without the written permission of Site Image (NSW) Pty Ltd Any license, expressed or implied, to use this document for any purpose what so ever is restricted to the terms of the written agreement between Site Image (NSW) Pty Ltd and the instructing party.

The contractor shall check and verify all work on site (including work by others) before commencing the landscape installation. Any discrepancies are to be reported to the Project Manager or Landscape Architect prior to commencing work. Do not scale this drawing. Any required dimensions not shown shall be referred to the Landscape Architect for confirmation.

AUTHORISED FOR ISSUE

DIRECTOR

SIGN OFF DATE _____

B	08/12/22	REF	NM
A	25/11/22	REF	NM

ISSUE	DATE	SUBJECT
-------	------	---------

VALID'M

CLIENT



Health Infrastructure

PROJECT MANAGER



PO BOX 61,
OBERON, NSW 2787
T +61 438 243 068

SERVICES



LEVEL 5 , BARRACK PLACE,
151 CLARENCE ST,
SYDNEY, NSW 2000
T 9320 9320

STRUCTURE & CIVIL



1/33 HERBERT ST,
ST LEONARDS, NSW 2065
T 9438 5098

LANDSCAPE ARCHITECT



3 BAPTIST ST,
REDFERN, NSW 2016
T 8332 5600

ARCHITECT



T +612 9319 2955
ABN: 48 942 921 969
Nominated Architects:
Andrew Hipwell 6562
Daniel Beekwilder 6192

S 63 Myrtle Street
Chippendale NSW 2008
Sydney Australia
dird.com.au

PROJECT

**COWRA HOSPITAL
REDEVELOPMENT**
64 LIVERPOOL ST,
COWRA NSW

PHASE

REF

DRAWN	SCALE	SHEET SIZE	ORIGIN DATE
RG	1:500	A1	17/08/2022

DESCRIPTION

COVERSHEET

PROJECT No	DRAWING No	REVISION
SS21-4843	0000	B

Drawing Schedule

Drawing Number	Drawing Title	Scale
0000	Landscape Coversheet	1:500
0001	Material and Plant Schedule	N/A
0002	Landscape Masterplan	1:300
0100	Landscape Plan - Ground Floor	1:200
0110	Landscape Plan - Level 01	1:200
0501	Landscape Details	As Shown
0502	Landscape Details	As Shown
0901	Existing Trees	1:300
0902	Canopy Cover	1:300



Site Plan | 1:500

NOT FOR CONSTRUCTION

THIS DRAWING IS INTENDED
TO BE PRINTED IN COLOUR

Trees and Canopy Cover

NOT FOR CONSTRUCTION

Indicative Plant Schedule

THIS DRAWING IS INTENDED
TO BE PRINTED IN COLOUR

This drawing should be read in conjunction with all relevant contracts, specifications and drawings. Dimensions are in millimetres. Levels are metres. Do not scale off drawings. Use figured dimensions only. Check dimensions on Site. Report discrepancies immediately.



NOTES

© 2021 Site Image (NSW) Pty Ltd ABN 44 801 262 380 as agent for Site Image NSW Partnership. All rights reserved. This drawing is copyright and shall not be reproduced or copied in any form or by any means (graphic, electronic or mechanical including photocopy) without the written permission of Site Image (NSW) Pty Ltd Any license, expressed or implied, to use this document for any purpose whatsoever is restricted to the terms of the written agreement between Site Image (NSW) Pty Ltd and the instructing party.

The contractor shall check and verify all work on site (including work by others) before commencing the landscape installation. Any discrepancies are to be reported to the Project Manager or Landscape Architect prior to commencing work. Do not scale this drawing. Any required dimensions not shown shall be referred to the Landscape Architect for confirmation.

AUTHORISED FOR ISSUE

DIRECTOR

ISSUE	DATE	SUBJECT	VALIDITY
-------	------	---------	----------

CLIENT



Health Infrastructure

PROJECT MANAGER



PO BOX 61,
OBERON, NSW 2787
T +61 438 243 068

SERVICES



LEVEL 5 , BARRACK PLACE,
151 CLARENCE ST,
SYDNEY, NSW 2000
T 9320 9320

STRUCTURE & CIVIL



1/33 HERBERT ST,
ST LEONARDS, NSW 2065
T 9438 5098

LANDSCAPE ARCHITECT



3 BAPTIST ST,
REDFERN, NSW 2016
T 8332 5600

ARCHITECT



T +612 9319 2955
ABN: 48 942 921 969
Nominated Architects:
Andrew Hipwell 6562
Daniel Beekwilder 6192

63 Myrtle Street
Chippendale NSW 2008
Sydney Australia
djrd.com.au

PROJECT

**COWRA HOSPITAL
REDEVELOPMENT**
64 LIVERPOOL ST,
COWRA NSW


PHASE

REF

DESCRIPTION

MATERIAL AND PLANT SCHEDULE

PROJECT No	DRAWING No	REVISION
SS21-4843	0001	A

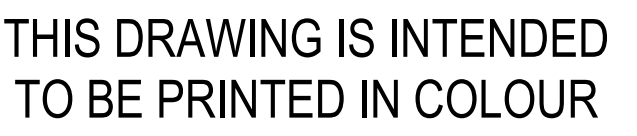


Liverpool Street

PROJECT No	DRAWING No	REVISION
SS21-4843	0002	B



INA Drive

This drawing should be read in conjunction with all relevant contracts, specifications and drawings. Dimensions are in millimetres. Levels are metres. Do not scale off drawings. Use figured dimensions only. Check dimensions on Site. Report discrepancies immediately.

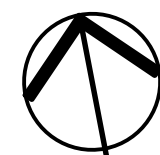

NOTES

© 2021 Site Image (NSW) Pty Ltd ABN 44 801 262 380 as agent for Site Image NSW Partnership. All rights reserved. This drawing is copyright and shall not be reproduced or copied in any form or by any means (graphic, electronic or mechanical including photocopy) without the written permission of Site Image (NSW) Pty Ltd Any license, expressed or implied, to use this document for any purpose what so ever is restricted to the terms of the written agreement between Site Image (NSW) Pty Ltd and the instructing party.

The contractor shall check and verify all work on site (including work by others) before commencing the landscape installation. Any discrepancies are to be reported to the Project Manager or Landscape Architect prior to commencing work. Do not scale this drawing. Any required dimensions not shown shall be referred to the Landscape Architect for confirmation.

AUTHORISED FOR ISSUE

DIRECTOR

SIGN OFF DATE

B	08/12/22	REF	NM
A	25/11/22	REF	NM

ISSUE	DATE	SUBJECT
-------	------	---------



Health Infrastructure

PROJECT MANAGER



PO BOX 61,
OBERON, NSW 2787
T +61 438 243 068

SERVICES



LEVEL 5 , BARRACK PLACE,
151 CLARENCE ST,
SYDNEY, NSW 2000
T 9320 9320

STRUCTURE & CIVIL



1/33 HERBERT ST,
ST LEONARDS, NSW 2065
T 9438 5098

LANDSCAPE ARCHITECT



3 BAPTIST ST,
REDFERN, NSW 2016
T 8332 5600

ARCHITECT



T +612 9319 2955
ABN: 48 942 921 969
Nominated Architects:
Andrew Hipwell 6562
Daniel Beekwilder 6192

63 Myrtle Street
Chippendale NSW 2008
Sydney Australia
dird.com.au

PROJECT

**COWRA HOSPITAL
REDEVELOPMENT**
64 LIVERPOOL ST,
COWRA NSW

PHASE

REF

DRAWN	SCALE	SHEET SIZE	ORIGIN DATE
RG	1:200	A1	17/08/2022

DESCRIPTION

LANDSCAPE PLAN
GROUND FLOOR

PROJECT No	DRAWING No	REVISION
SS21-4843	0100	B


NOT FOR CONSTRUCTION

THIS DRAWING IS INTENDED
TO BE PRINTED IN COLOUR

Liverpool Street



This drawing should be read in conjunction with all relevant contracts, specifications and drawings. Dimensions are in millimetres. Levels are metres. Do not scale off drawings. Use figured dimensions only. Check dimensions on Site. Report discrepancies immediately.

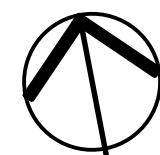

NOTES

© 2021 Site Image (NSW) Pty Ltd ABN 44 801 262 380 as agent for Site Image NSW Partnership. All rights reserved. This drawing is copyright and shall not be reproduced or copied in any form or by any means (graphic, electronic or mechanical including photocopy) without the written permission of Site Image (NSW) Pty Ltd Any license, expressed or implied, to use this document for any purpose whatsoever is restricted to the terms of the written agreement between Site Image (NSW) Pty Ltd and the instructing party.

The contractor shall check and verify all work on site (including work by others) before commencing the landscape installation. Any discrepancies are to be reported to the Project Manager or Landscape Architect prior to commencing work. Do not scale this drawing. Any required dimensions not shown shall be referred to the Landscape Architect for confirmation.

AUTHORISED FOR ISSUE

DIRECTOR

SIGN OFF DATE

A	25/11/22	REF	NM

ISSUE	DATE	SUBJECT
-------	------	---------

CLIENT

 **Health**
Infrastructure

PROJECT MANAGER



PO BOX 61,
OBERON, NSW 2787
T +61 438 243 068

SERVICES



LEVEL 5, BARRACK PLACE,
1 CLARENCE ST,
SYDNEY, NSW 2000
9320 9320

STRUCTURE & CIVIL



83 HERBERT ST,
LEONARDS, NSW 2065
9438 5098

LANDSCAPE ARCHITECT



BAPTIST ST,
WIDFERN, NSW 2016
3332 5600

ARCHITECT



+612 9319 2955
 FN: 48 942 921 969
 nominated Architects:
 Andrew Hipwell 6562
 Daniel Beekwilder 6192

Myrtle Street
Hippendale NSW 2008
Sydney Australia
d.com.au

PROJECT

**COWRA HOSPITAL
REDEVELOPMENT**
64 LIVERPOOL ST,
COWRA NSW

PHASE


REF


DRAWN	SCALE	SHEET SIZE	ORIGIN DATE
RG	1:200	A1	17/08/2022

DESCRIPTION

LANDSCAPE PLAN
LEVEL 01

PROJECT No	DRAWING No	REVISION
SS21-4843	0110	A

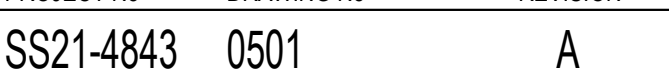

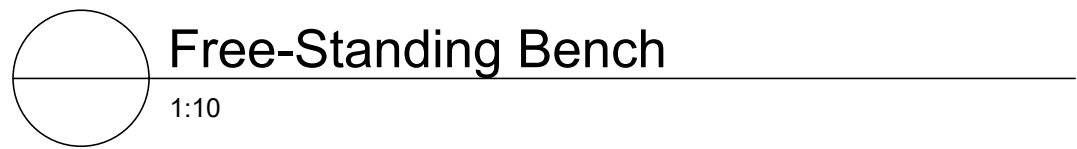

THIS DRAWING IS INTENDED
TO BE PRINTED IN COLOUR

This drawing should be read in conjunction with all relevant contracts, specifications and drawings. Dimensions are in millimetres. Levels are metres. Do not scale off drawings. Use figured dimensions only. Check dimensions on Site. Report discrepancies immediately.

NOTES

© 2021 Site Image (NSW) Pty Ltd ABN 44 801 262 380 as agent for Site Image NSW Partnership. All rights reserved. This drawing is copyright and shall not be reproduced or copied in any form or by any means (graphic, electronic or mechanical including photocopy) without the written permission of Site Image (NSW) Pty Ltd Any license, expressed or implied, to use this document for any purpose what so ever is restricted to the terms of the written agreement between Site Image (NSW) Pty Ltd and the instructing party.

The contractor shall check and verify all work on site (including work by others) before commencing the landscape installation. Any discrepancies are to be reported to the Project Manager or Landscape Architect prior to commencing work. Do not scale this drawing. Any required dimensions not shown shall be referred to the Landscape Architect for confirmation.

AUTHORISED FOR ISSUE DIRECTOR

SIGN OFF DATE _____

A	25/11/22	REF		NM

ISSUE	DATE	SUBJECT	VALID'N
-------	------	---------	---------


CLIENT




PROJECT MANAGER



SERVICES

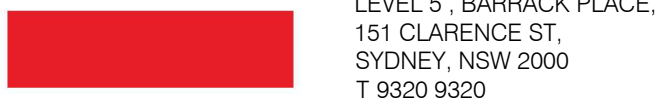

STRUCTURE & CIVIL

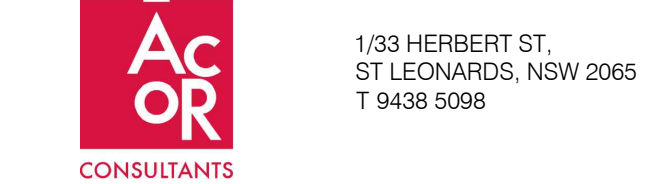

LANDSCAPE ARCHITECT



ARCHITECT



PROJECT

COWRA HOSPITAL
REDEVELOPMENT
64 LIVERPOOL ST,
COWRA NSW

PHASE

REF

DRAWN	SCALE	SHEET SIZE	ORIGIN DATE
-------	-------	------------	-------------

BG	As Shown	A1	17/08/2022
----	----------	----	------------

DESCRIPTION

LANDSCAPE DETAILS

PROJECT No	DRAWING No	REVISION
SS21-4843	0502	A



This drawing should be read in conjunction with all relevant contracts, specifications and drawings. Dimensions are in millimetres. Levels are metres. Do not scale off drawings. Use figured dimensions only. Check dimensions on Site. Report discrepancies immediately.

© 2021 Site Image (NSW) Pty Ltd ABN 44 801 262 380 as agent for Site Image NSW Partnership. All rights reserved. This drawing is copyright and shall not be reproduced or copied in any form or by any means (graphic, electronic or mechanical including photocopy) without the written permission of Site Image (NSW) Pty Ltd Any license, expressed or implied, to use this document for any purpose what so ever is restricted to the terms of the written agreement between Site Image (NSW) Pty Ltd and the instructing party.

The contractor shall check and verify all work on site (including work by others) before commencing the landscape installation. Any discrepancies are to be reported to the Project Manager or Landscape Architect prior to commencing work. Do not scale this drawing. Any required dimensions not shown shall be referred to the Landscape Architect for confirmation.

AUTHORISED FOR ISSUE DIRECTOR

SIGN OFF DATE _____

A	08/12/22	REF	NM


ISSUE	DATE	SUBJECT	VALID'N
-------	------	---------	---------




PROJECT MANAGER



SERVICES

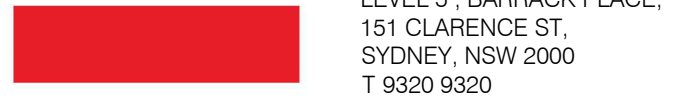

STRUCTURE & CIVIL

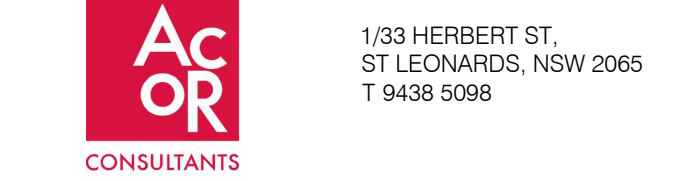

LANDSCAPE ARCHITECT



ARCHITECT



PROJECT

COWRA HOSPITAL
REDEVELOPMENT
64 LIVERPOOL ST,
COWRA NSW

PHASE


REF

DRAWN	SCALE	SHEET SIZE	ORIGIN DATE
RG	1:300	A1	17/08/2022

DESCRIPTION

EXISTING TREES

PROJECT No	DRAWING No	REVISION
SS21-4843	0901	A

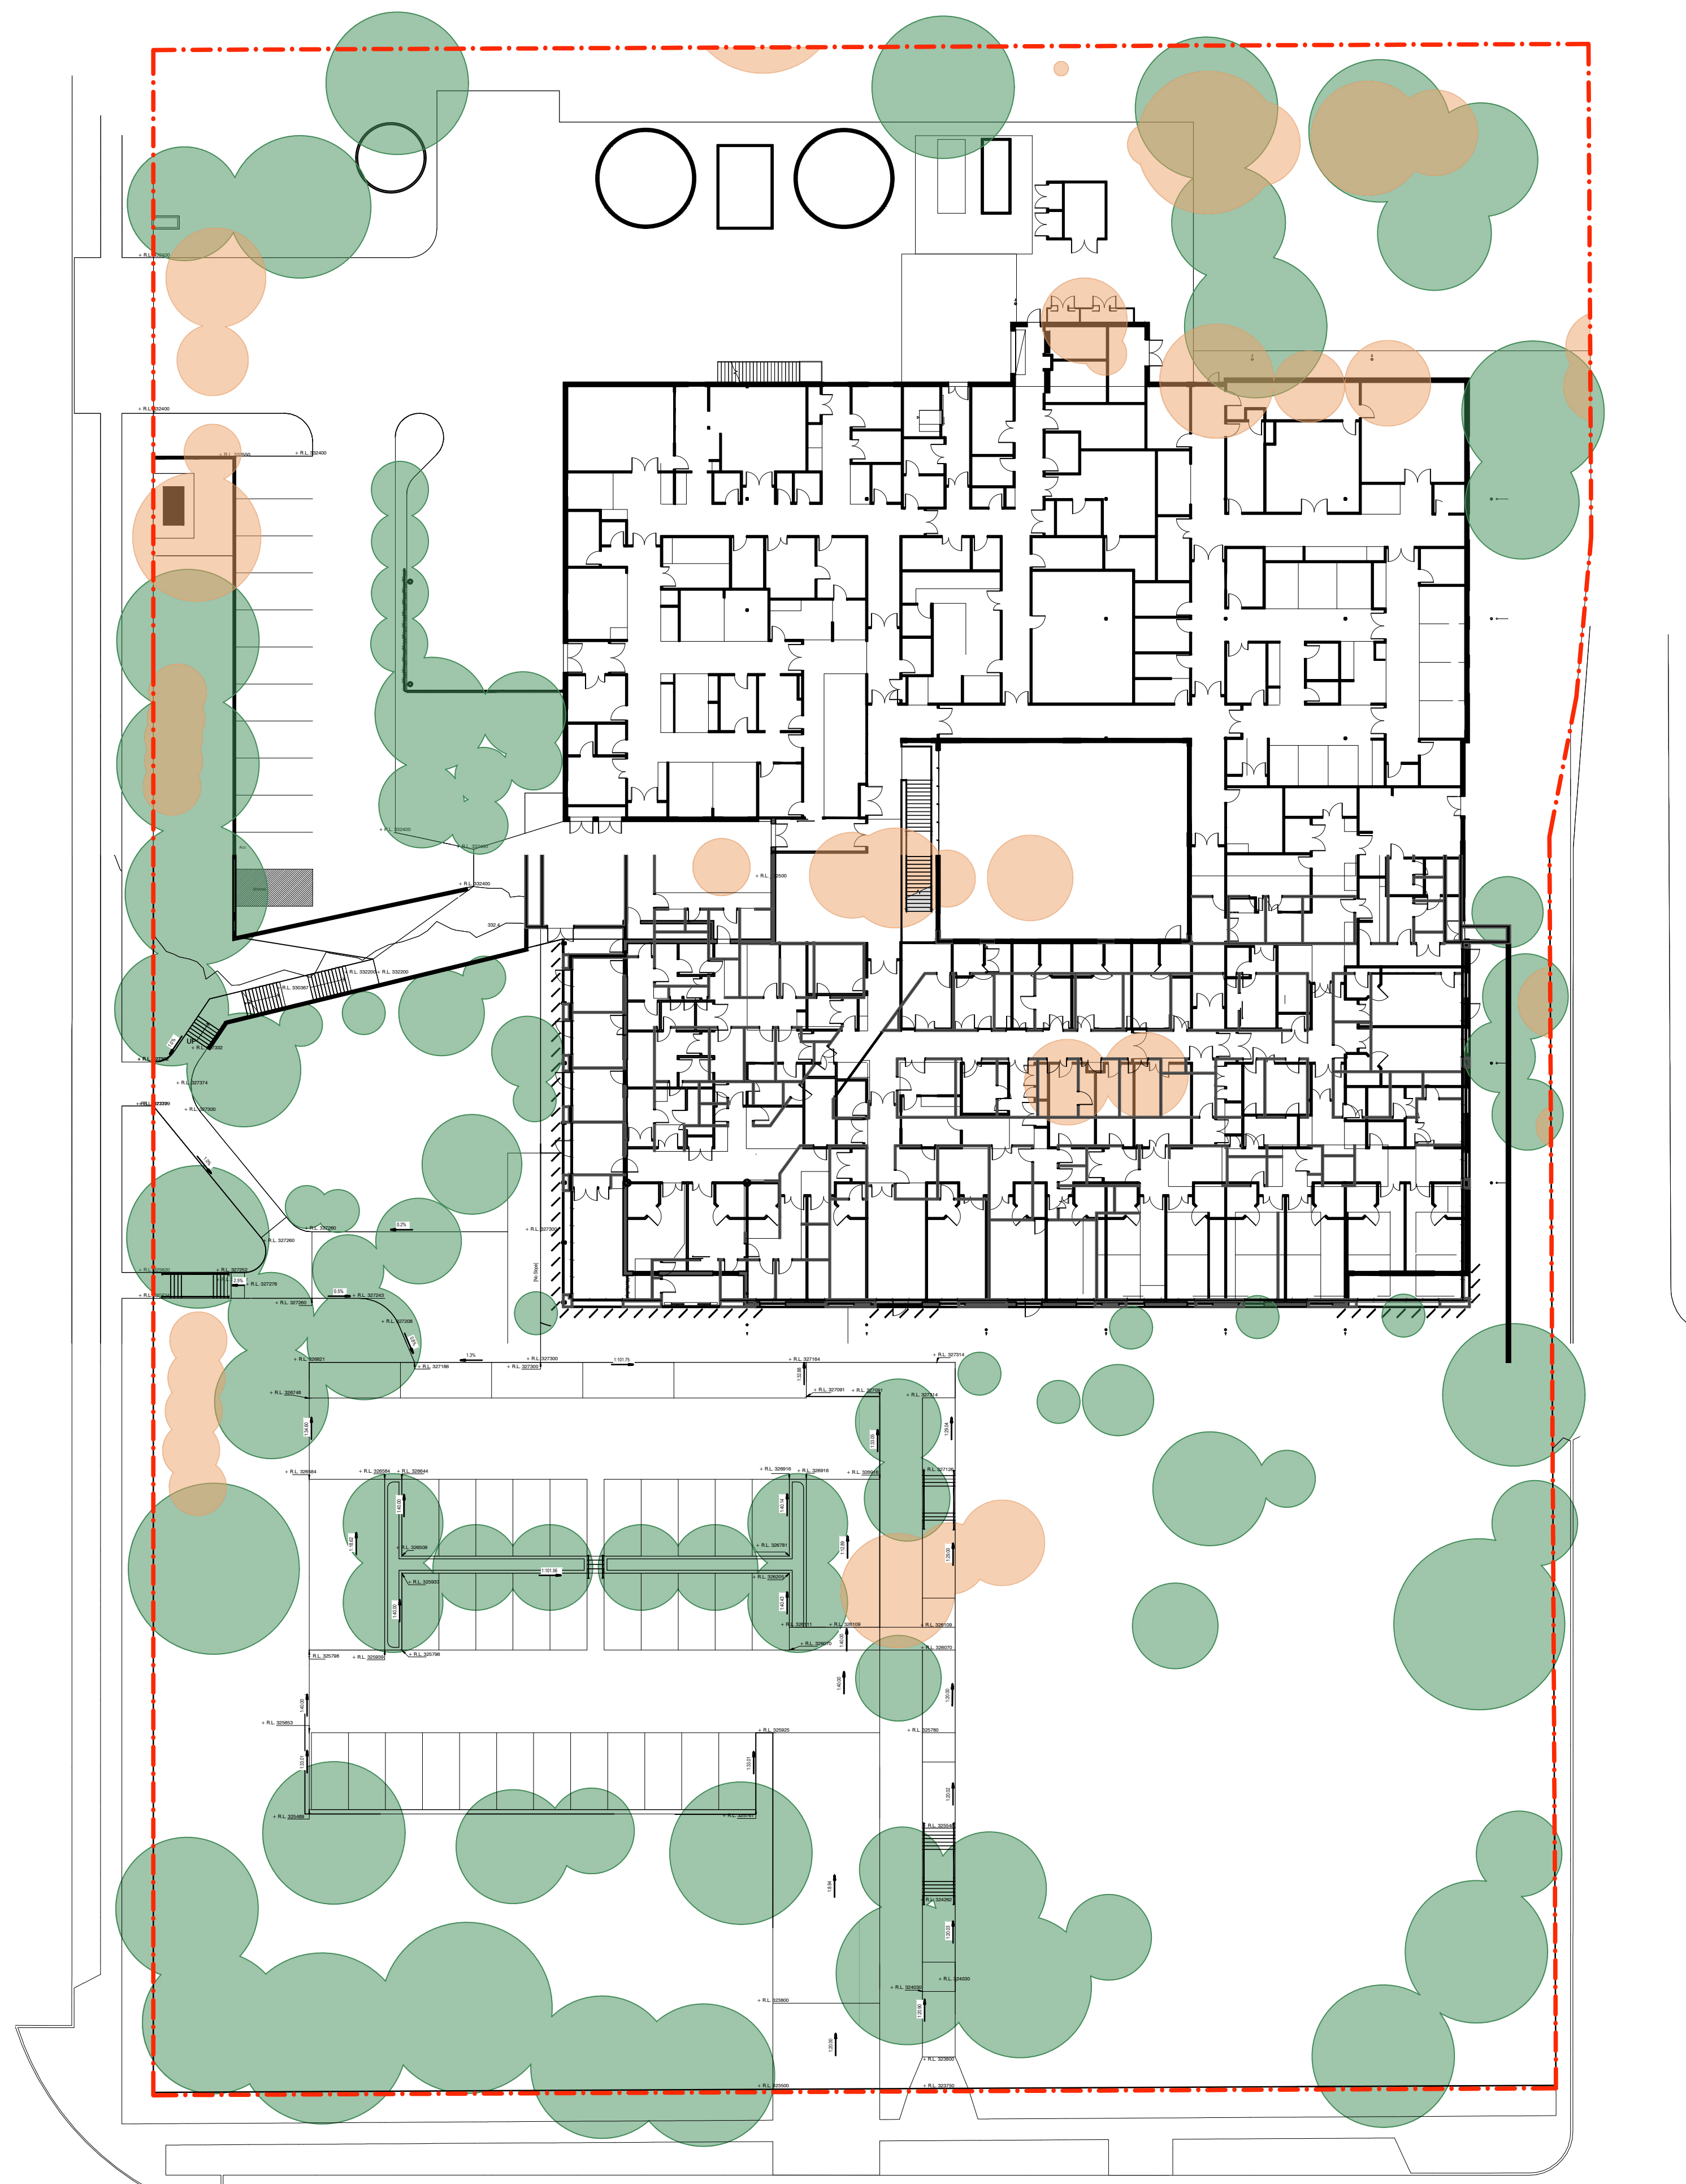

NOT FOR CONSTRUCTION

THIS DRAWING IS INTENDED
TO BE PRINTED IN COLOUR

NOTES

© 2021 Site Image (NSW) Pty Ltd ABN 44 801 262 380 as agent for Site Image NSW Partnership. All rights reserved. This drawing is copyright and shall not be reproduced or copied in any form or by any means (graphic, electronic or mechanical including photocopy) without the written permission of Site Image (NSW) Pty Ltd Any license, expressed or implied, to use this document for any purpose whatsoever is restricted to the terms of the written agreement between Site Image (NSW) Pty Ltd and the instructing party.

The contractor shall check and verify all work on site (including work by others) before commencing the landscape installation. Any discrepancies are to be reported to the Project Manager or Landscape Architect prior to commencing work. Do not scale this drawing. Any required dimensions not shown shall be referred to the Landscape Architect for confirmation.

AUTHORISED FOR ISSUE

DIRECTOR

SIGN OFF DATE

A	08/12/22	REF	NM

ISSUE	DATE	SUBJECT
-------	------	---------

VALID'M


CLIENT




PROJECT MANAGER




SERVICES

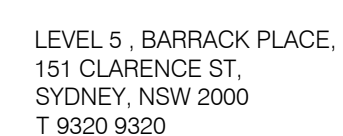


STRUCTURE & CIVIL

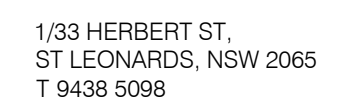

LANDSCAPE ARCHITECT

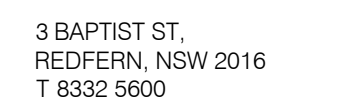

ARCHITECT

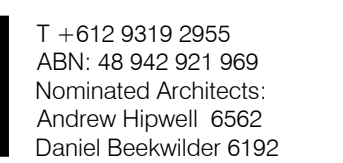

63 Myrtle Street
Chippendale NSW 2008
Sydney Australia
djrd.com.au

PROJECT

**COWRA HOSPITAL
REDEVELOPMENT**
64 LIVERPOOL ST,
COWRA NSW

PHASE

REF

DRAWN	SCALE	SHEET SIZE	ORIGIN DATE
RG	1:300	A1	17/08/2022

DESCRIPTION

CANOPY COVER

PROJECT No	DRAWING No	REVISION
SS21-4843	0902	A