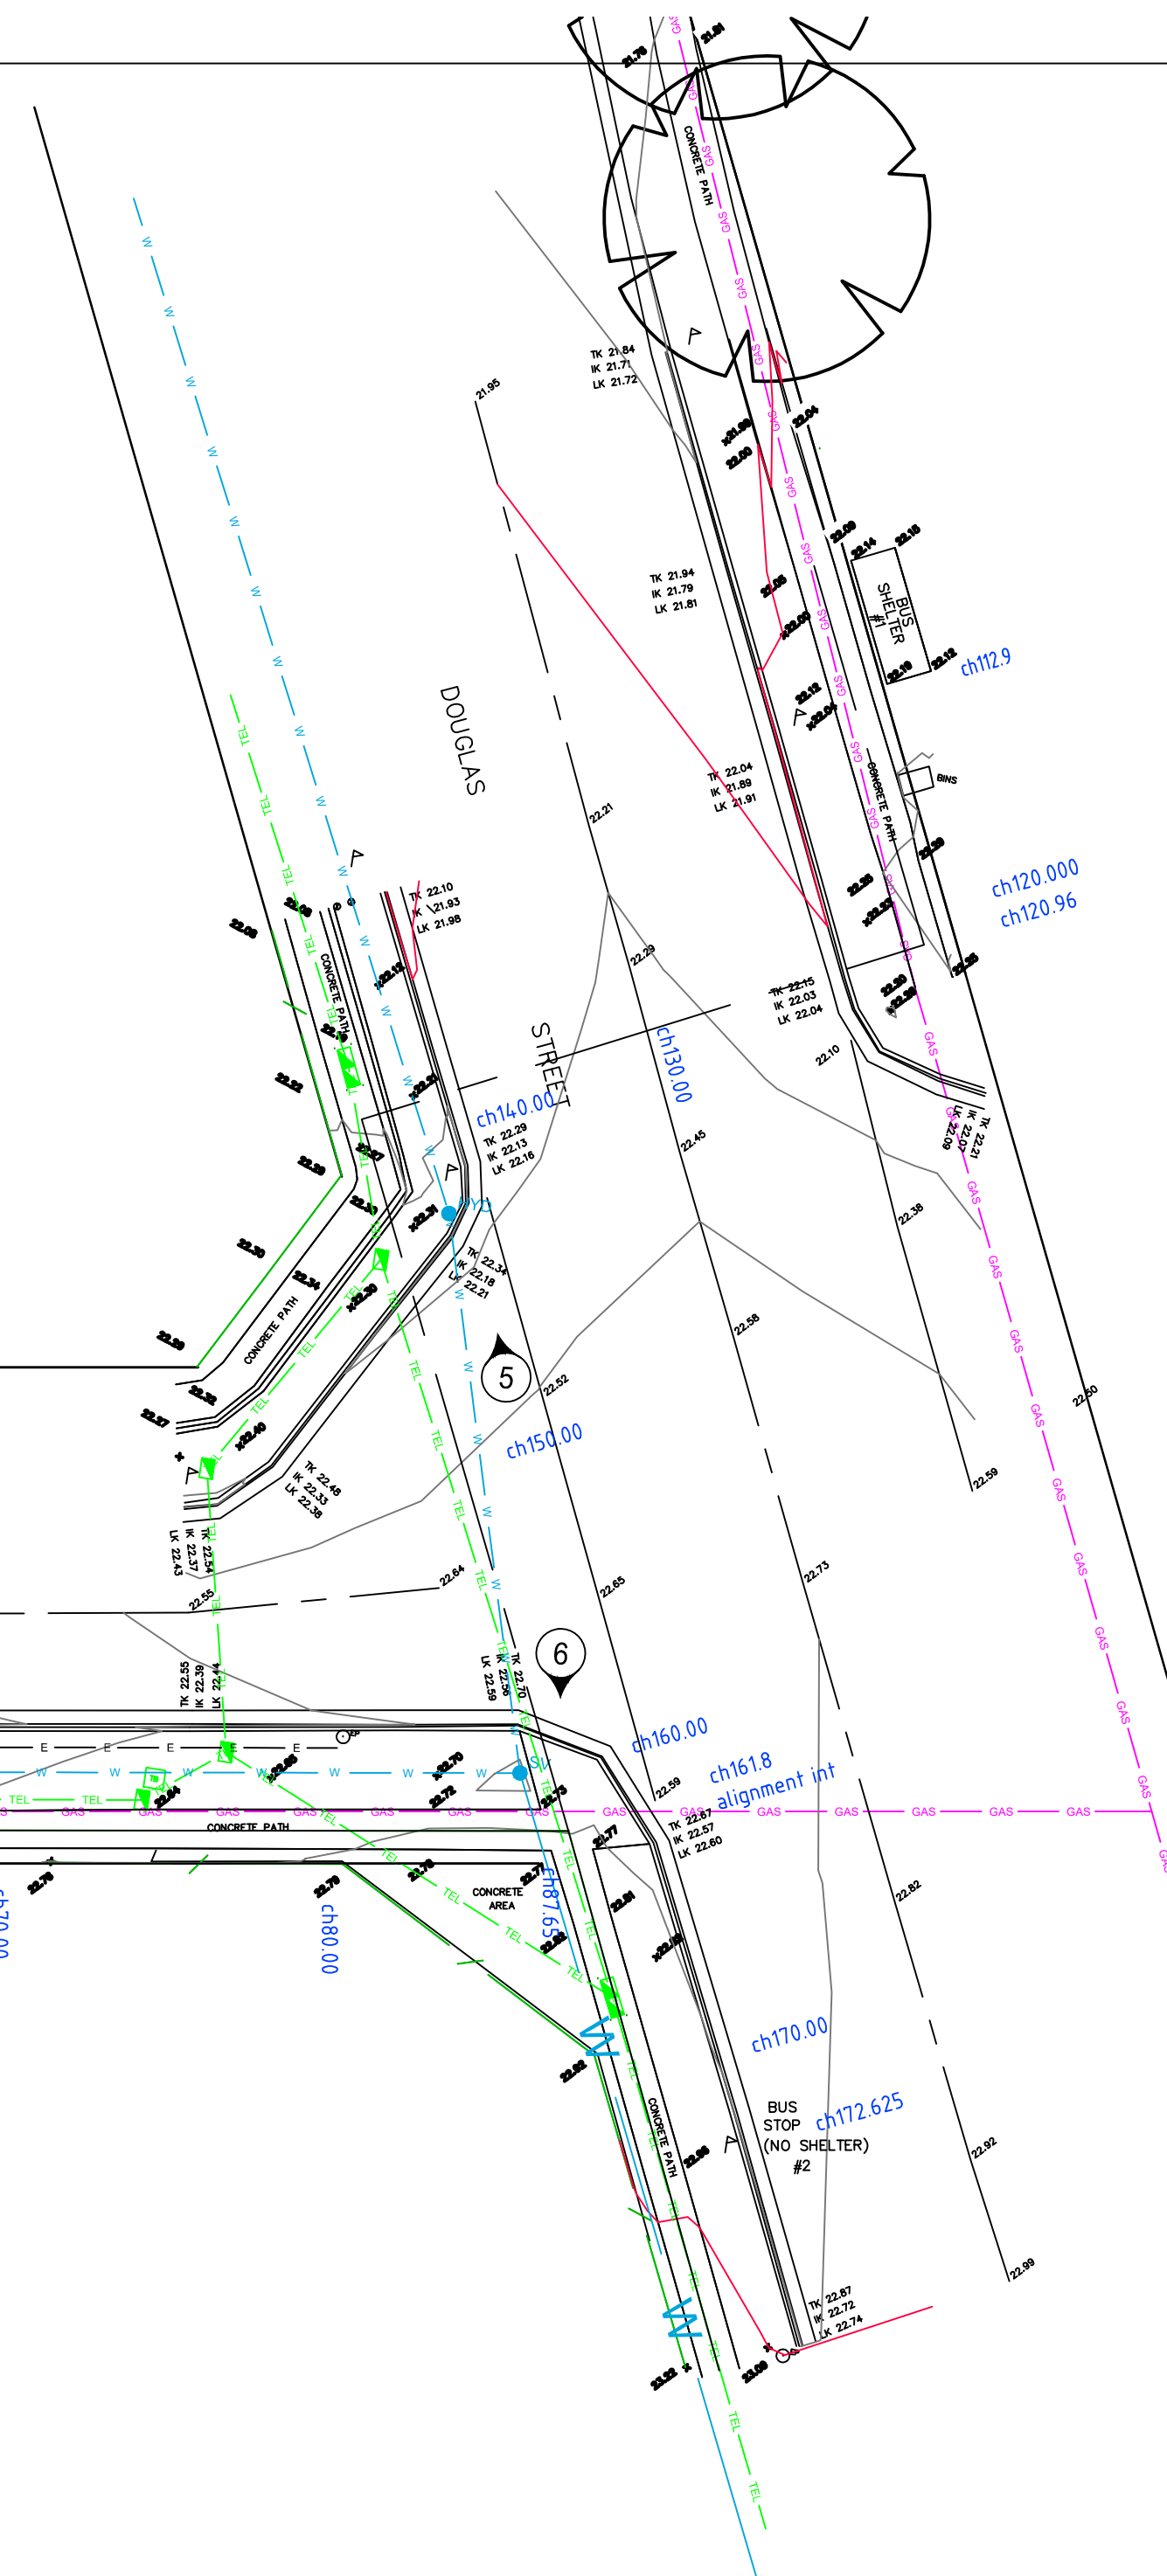


1. THIS PLAN WAS PREPARED FOR THE SOLE PURPOSES OF THE CLIENT FOR THE SPECIFIC PURPOSE OF PRODUCING A CONTROL PLAN. THIS PLAN IS STRICTLY LIMITED TO THE PURPOSE AND DOES NOT APPLY DIRECTLY OR INDIRECTLY AND WILL NOT BE USED FOR ANY OTHER APPLICATION, PURPOSE, USE OR MATTER. THE PLAN IS PRESENTED WITHOUT THE ASSUMPTION OF A DUTY OF CARE TO ANY OTHER PERSON (OTHER THAN THE CLIENT) ("THIRD PARTY") AND MAY NOT BE RELIED ON BY THIRD PARTY.
2. RPS AUSTRALIA EAST PTY LTD WILL NOT BE LIABLE (IN NEGLIGENCE OR OTHERWISE) FOR ANY DIRECT OR INDIRECT LOSS, DAMAGE, LIABILITY OR CLAIM ARISING OUT OF OR INCIDENTAL TO:
 - A. A THIRD PARTY PUBLISHING, USING OR RELYING ON THE PLAN;
 - B. RPS AUSTRALIA EAST PTY LTD RELYING ON INFORMATION PROVIDED TO IT BY THE CLIENT OR A THIRD PARTY WHERE THE INFORMATION IS INCORRECT, INCOMPLETE, INACCURATE, OUT-OF-DATE OR UNREASONABLE;
 - C. ANY INACCURACIES OR OTHER FAULTS WITH INFORMATION OR DATA SOURCED FROM A THIRD PARTY;
 - D. RPS AUSTRALIA EAST PTY LTD RELYING ON SURFACE INDICATORS THAT ARE INCORRECT OR INACCURATE;
 - E. THE CLIENT OR ANY THIRD PARTY NOT VERIFYING INFORMATION IN THIS PLAN WHERE RECOMMENDED BY RPS AUSTRALIA EAST PTY LTD;
 - F. LODGMENT OF THIS PLAN WITH ANY LOCAL AUTHORITY AGAINST THE RECOMMENDATION OF RPS AUSTRALIA EAST PTY LTD;
 - G. THE ACCURACY, RELIABILITY, SUITABILITY OR COMPLETENESS OF ANY APPROXIMATIONS OR ESTIMATES MADE OR REFERRED TO BY RPS AUSTRALIA EAST PTY LTD IN THIS PLAN.
3. WITHOUT LIMITING PARAGRAPH 1 OR 2 ABOVE, THIS PLAN MAY NOT BE COPIED, DISTRIBUTED, OR REPRODUCED BY ANY PROCESS UNLESS THIS NOTE IS CLEARLY DISPLAYED ON THE PLAN.
4. ANY ELECTRONIC FILE IS PROVIDED WITHOUT WARRANTY AND SHOULD BE USED ONLY IN CONJUNCTION WITH THE SUPPLIED PDF/PAPER COPY OF THIS PLAN.
5. ANY ELECTRONIC FILE IS PROVIDED WITHOUT WARRANTY AND SHOULD BE USED ONLY IN CONJUNCTION WITH THE SUPPLIED PDF/PAPER COPY OF THIS PLAN.
6. NO BOUNDARY SURVEY HAS BEEN UNDERTAKEN.
BEARINGS, DIMENSIONS AND AREA ARE FROM TITLE ONLY AND ARE SUBJECT TO CONFIRMATION BY BOUNDARY SURVEY.
7. DIMENSIONS AND AREA(S) SHOWN ARE APPROXIMATE ONLY AND ARE SUBJECT TO CONFIRMATION BY BOUNDARY SURVEY.
8. SERVICES SHOWN ARE INDICATIVE ONLY. POSITIONS ARE BASED ON SERVICE DIAGRAMS PROVIDED BY THE RELEVANT SERVICE AUTHORITIES THROUGH DIAL BEFORE YOU DIG REQUEST MADE - 121112018. CONFIRMATION OF THE EXACT POSITION SHOULD BE MADE PRIOR TO ANY EXCAVATION WORK. OTHER SERVICES MAY EXIST WHICH ARE NOT SHOWN.
9. LEVELS ARE BASED ON AUSTRALIAN HEIGHT DATUM (AHD) USING PM 1801'C WITH RL OF 14.46m LOCATED AT WALLSEND.
10. ORIGIN OF CO-ORDINATES PM 1801'7 WITH MGA CO-ORDINATE VALUES OF E 376783.804 N 6359243.448
11. RIDGE, EAVE & GUTTER HEIGHTS HAVE BEEN OBTAINED BY AN INDIRECT METHOD AND ARE ACCURATE TO ± 0.05m.
12. ADJOINING DWELLING, BUILDING HAVE BEEN PLOTTED FOR DIAGRAMMATIC PURPOSES ONLY.
13. CONTOURS ARE AN INDICATION OF LANDFORM AND SHOULD NOT BE TAKEN IN PREFERENCE TO SPOT LEVELS SHOWN.
14. CONTOUR INTERVAL 0.25m.

[illegible]