

City of Greater Newcastle

D742832 21-10-47

PLAN


of subdivision of part of portion 14 resumed for Housing purposes
by notification in Gazette of 5th. May, 1944.

Parish of Hexham County of Northumberland

Scale : 100 feet to an inch.


Registered:  Recatalogued D.P. 35087 Recorded as H.C.P. 87 on 21-7-48	
G.A.: _____	
Title System: <u>Torrens</u>	
Purpose: <u>Subdivision</u>	
Ref. Map: <u>Wallsend Sht. 3</u>	
Last Plan: <u>Appn. 15248</u>	

DIAGRAM
Scale : 50 feet to an inch.

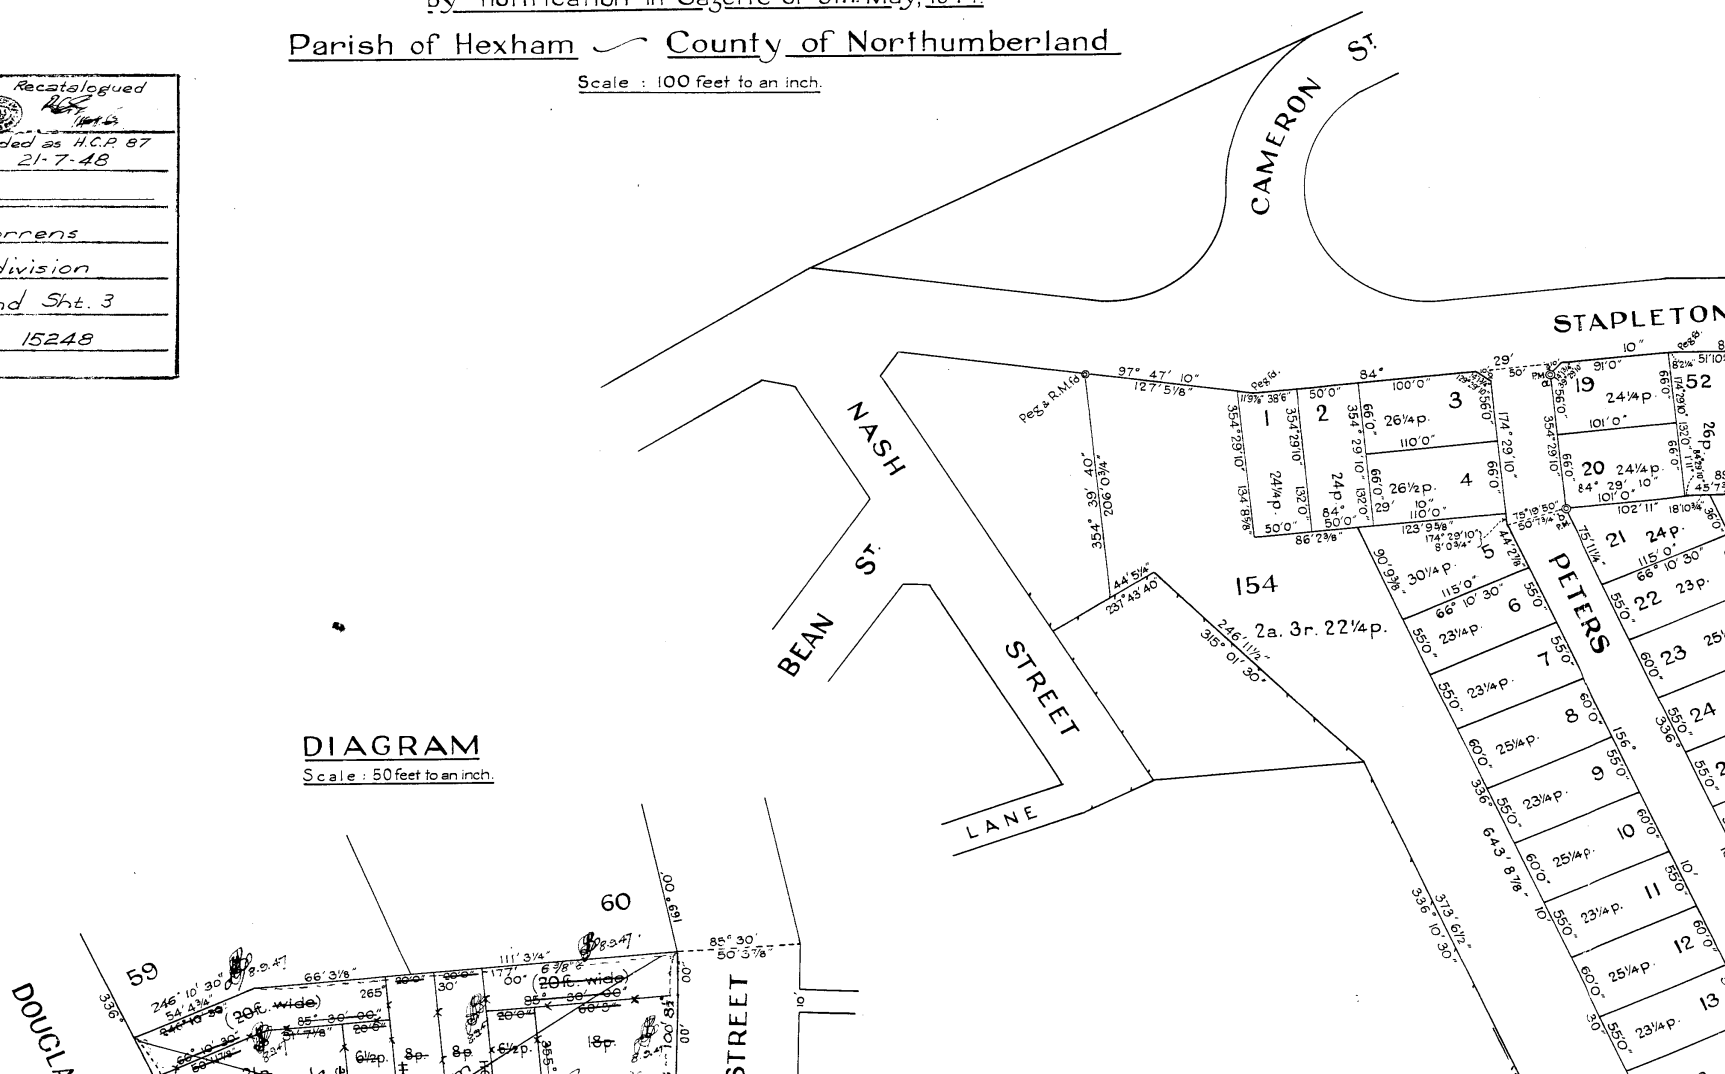


D.P. 35087 (E)

11.0.0.07

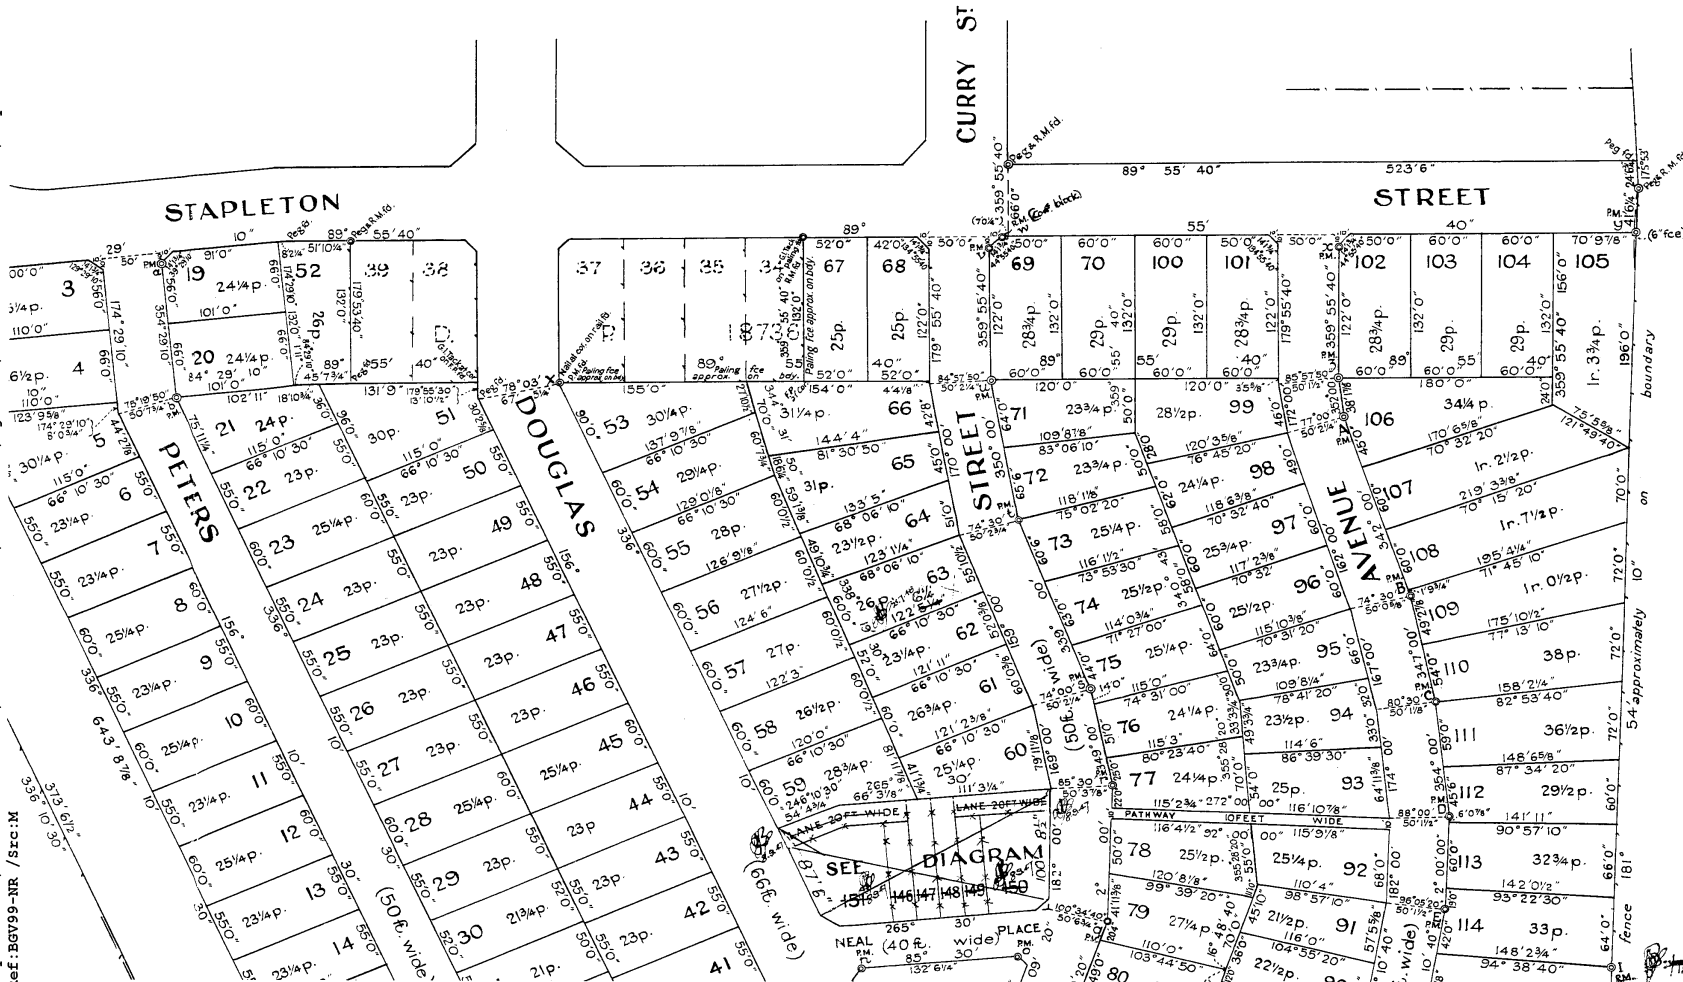

Scale : 50 feet to an inch.

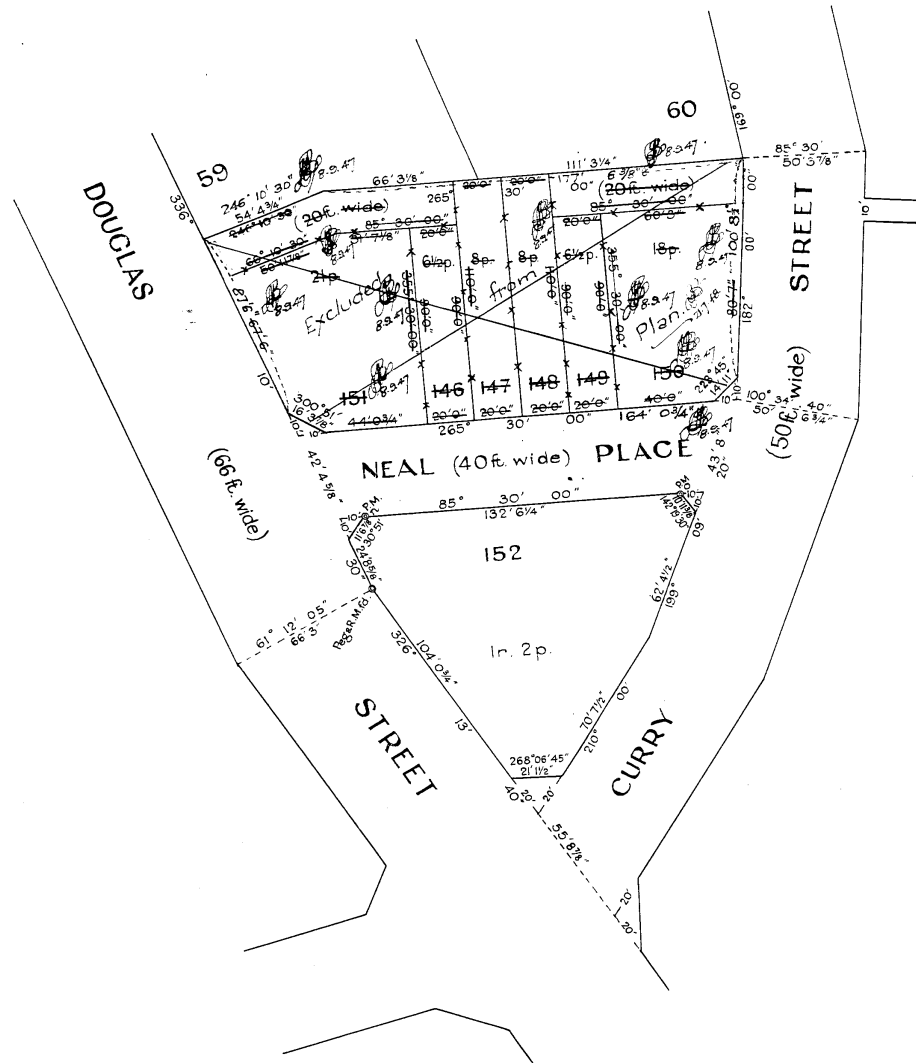

REFERENCE & PERMANENT MARKS.

	BEARING	DISTANCE
a	84° 29' 10"	1' 6"
b	75° 19' 50"	1' 6 1/4"
c	79° 24' 30"	1' 6 1/4"
d	97° 13' 50"	1' 6"
e	101° 48' 10"	1' 6"
f	162° 15' 00"	1' 6"
g	91° 53' 35"	1' 7 1/8"
h	72° 15' 00"	1' 6"
i	162° 15' 00"	1' 6"
j	162° 15' 00"	1' 6"
k	132° 00' 00"	1' 6"
l	120° 00' 00"	1' 6"
m	162° 15' 00"	1' 6"
n	175° 30' 00"	1' 6"
o	175° 30' 00"	1' 6"
p	114° 34' 40"	1' 6 1/8"
q	100° 34' 40"	1' 6 1/8"
r	85° 30' 00"	1' 6 1/8"
s	74° 20' 00' 00"	1' 6 1/8"
t	74° 30' 00"	1' 6 1/8"
u	84° 57' 50"	1' 6"
v	89° 55' 40"	1' 6"
w	179° 55' 40"	1' 6"
x	89° 55' 40"	1' 6"
y	181° 54' 10"	1' 6"
z	85° 57' 50"	1' 6"
A	77° 00' 00"	1' 6"
B	74° 30' 00"	1' 6"
C	80° 30' 00"	1' 6"
D	88° 00' 00"	1' 6"
E	96° 05' 20"	1' 6"
F	106° 05' 20"	1' 6 1/8"
G	116° 00' 00"	1' 6"
H	126° 00' 00"	1' 6 1/8"
I	1° 54' 10"	1' 6"


Placed to avoid disturbance


NOTES

Datum line of Azimuth XY

Permanent Marks are concrete blocks with bolt in top.

D.P. 35087 (E)

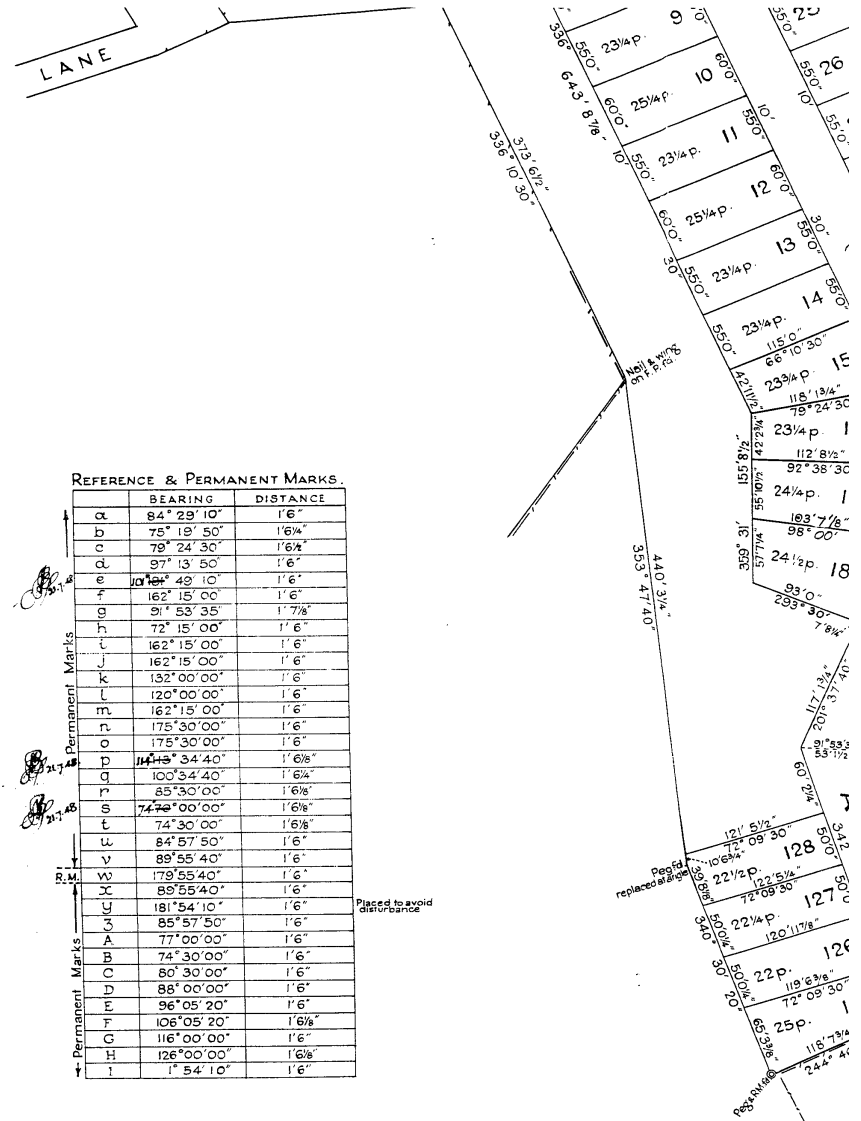

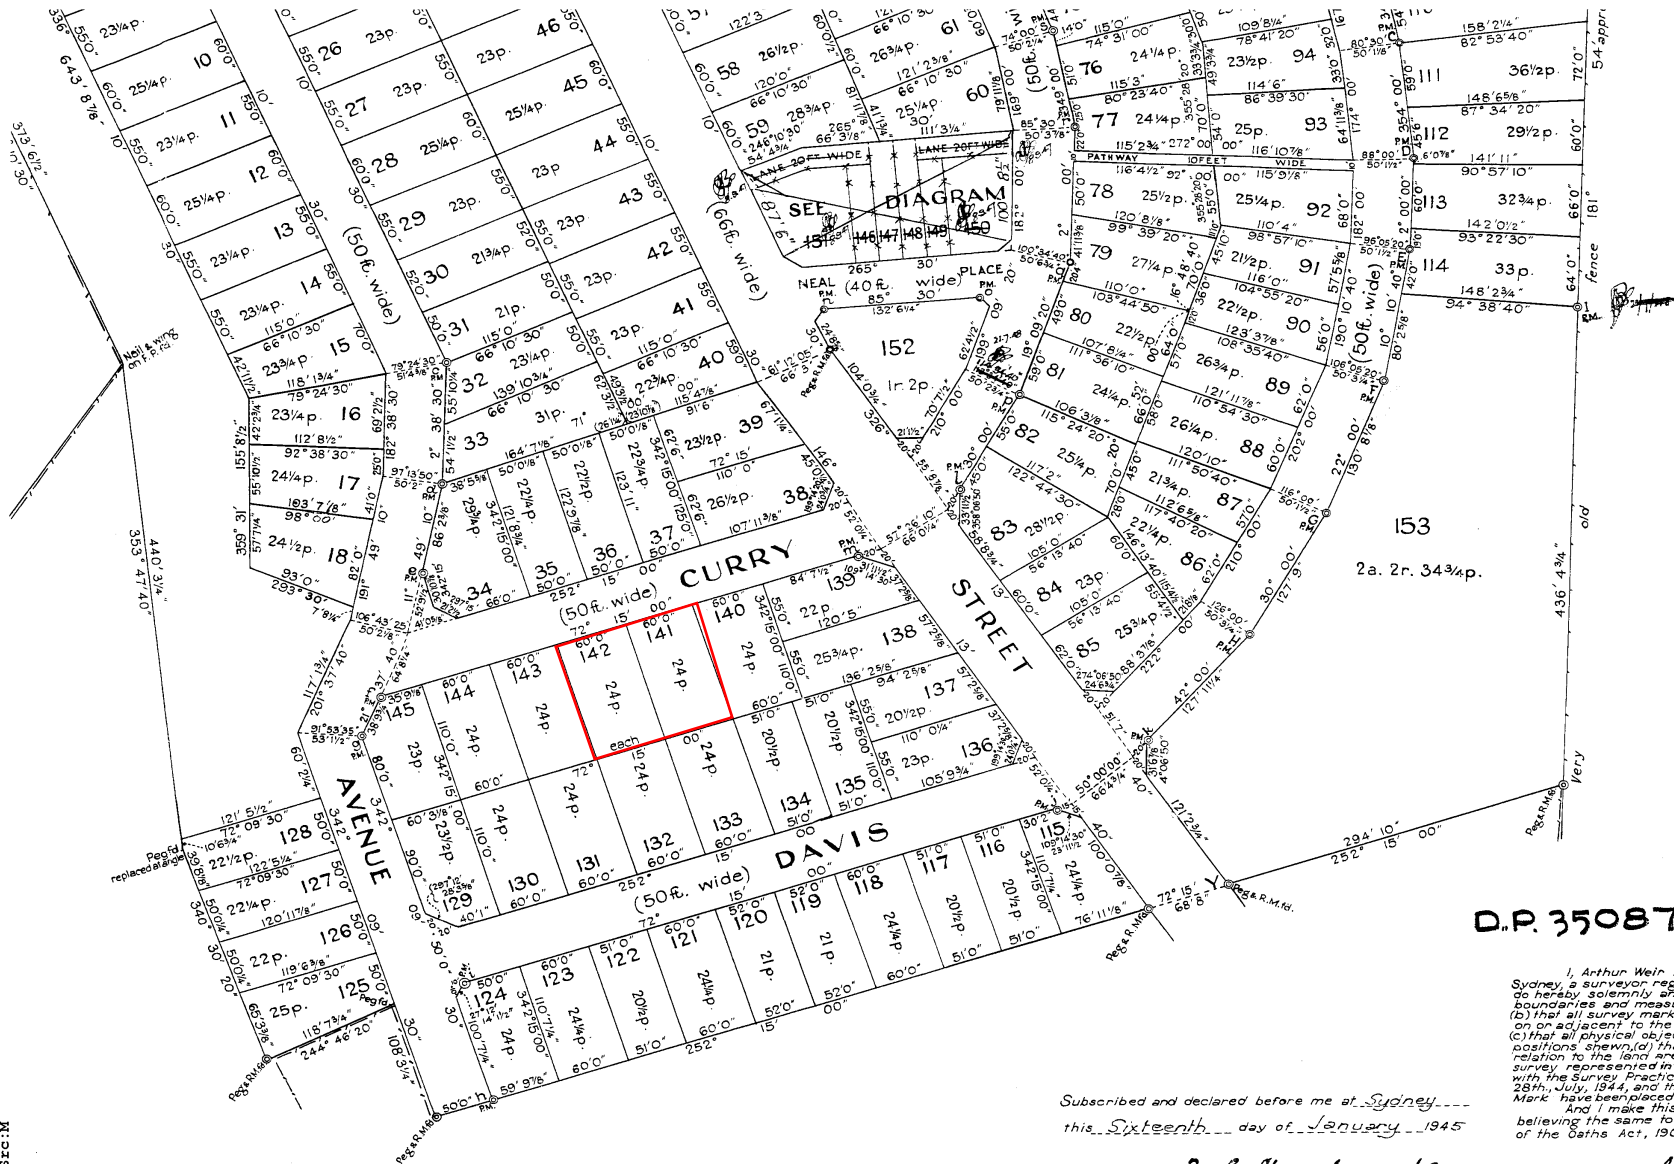

D.P. 35087 (E)

I, Arthur Weir, Brierley of the Public Works Department, Sydney, a surveyor registered under the Surveyors Act, do hereby solemnly and sincerely declare (a) that all boundaries and measurements shown in this plan are (b) that all survey marks found and relevant physical objects or adjacent to the boundaries are correctly represented in this plan has been made by me in accordance with the Survey Practice Regulations, 1933, was complete 28th, July, 1944, and the Permanent Marks and the Refer Mark have been placed as shown hereon.

Subscribed and declared before me at Sydney
 this Sixteenth day of January 1945

F. L. Matthews J.P.
 Justice of the Peace.

Arthur Weir

CONVERSION TABLE ADDED IN
REGISTRAR GENERAL'S DEPARTMENT
DP 35087

FEET INCHES	METRES
- 0 1/2	0.013
- 7 1/4	0.184
1 6 1/8	0.457
1 6 1/4	0.460
1 6 1/2	0.464
1 6 3/4	0.470
1 7 1/8	0.486
1 9 3/4	0.552
1 11	0.584
2 -	0.610
2 0 1/4	0.616
3 5 5/8	1.057
3 7 1/8	1.095
4 4 1/8	1.324
5 0 1/8	1.527
5 1 7/8	1.572
6 -	1.829
6 0 7/8	1.851
7 0 1/4	2.140
7 8 1/4	2.343
7 11 3/8	2.423
8 0 3/4	2.457
8 2 1/4	2.496
10 -	3.048
10 6 3/4	3.219
10 12 3/8	3.337
11 7 7/8	3.527
11 9 7/8	3.604
11 10	3.607
12 -	3.658
12 10 1/2	4.229
13 10 1/2	4.267
14 -	4.305
14 1 1/2	4.312
14 1 3/4	4.372
15 -	4.572
16 3 7/8	4.973
16 6 1/4	5.645
18 10 3/4	5.759
19 -	5.791
20 -	6.096
20 4	6.198
21 2 1/2	6.439
21 8 1/8	6.464
22 -	6.607
22 10 7/8	7.287
23 11 1/2	7.303
24 -	7.315
24 0 3/4	7.334
24 6 3/4	7.487
24 8 5/8	7.534
24 9	7.544
25 -	7.620
25 1 1/4	7.957
26 1 1/2	7.963
27 10 1/2	8.496
28 -	8.534
28 3 3/8	8.620
28 3 5/8	8.626
30 -	9.144
30 2	9.195
30 2 5/8	9.211
30 2 7/8	9.217
30 10 7/8	9.428
31 6 7/8	9.623
31 11 1/2	9.741
32 -	9.754
32 2	9.804
33 -	10.058
33 3 3/4	10.138
33 11 1/2	10.351
35 9 1/8	10.900
36 -	10.973
37 2 5/8	11.344
37 2 7/8	11.351
38 1 7/8	11.530
38 5 5/8	11.725

CONVERSION TABLE ADDED IN
REGISTRAR GENERAL'S DEPARTMENT
DP 35087 CONTINUED

FEET INCHES	METRES
38 6	11.735
38 9 3/4	11.830
38 10 7/8	11.859
39 8 1/8	12.094
40 -	12.192
40 1	12.217
41 -	12.497
41 0 5/8	12.513
41 1 3/4	12.541
41 6 1/4	12.656
41 11 3/8	12.786
42 -	12.802
42 2 3/8	12.862
42 2 3/4	12.871
42 4 3/8	12.913
42 4 5/8	12.919
42 8	13.005
42 11 1/2	13.094
43 8	13.310
44 -	13.411
44 2 7/8	13.484
44 5 1/4	13.545
45 -	13.716
45 0 1/4	13.722
45 6	13.668
45 7 3/4	13.913
46 -	14.021
46 -	14.935
49 2 7/8	15.008
49 3 1/2	15.024
49 3 3/4	15.030
49 10 3/4	15.208
50 -	15.240
50 0 1/8	15.243
50 0 1/4	15.246
50 0 5/8	15.256
50 1 1/8	15.269
50 1 1/2	15.278
50 2	15.291
50 2 1/4	15.297
50 2 3/4	15.310
50 3 1/4	15.323
50 3 7/8	15.338
50 6 3/4	15.411
50 7 3/4	15.437
51 -	15.545
51 4 3/8	15.656
51 4 3/8	15.656
51 10 1/4	15.605
52 -	15.850
52 0 1/4	15.856
52 0 3/8	15.859
52 9 1/2	16.091
53 1 1/2	16.193
54 -	16.459
54 1 1/2	16.497
54 4 3/4	16.580
55 -	16.764
55 4 1/2	16.878
55 8 7/8	16.989
55 10 1/4	17.024
55 10 1/2	17.051
56 -	17.069
57 -	17.374
57 2 5/8	17.440
57 2 7/8	17.447
57 5 5/8	17.551
57 7 1/4	17.558
58 -	17.678
58 8 3/4	17.901
59 -	17.983
59 1 3/8	18.018
59 9 7/8	18.234
60 -	18.288
60 0 3/8	18.298
60 0 1/2	18.301

CONVERSION TABLE ADDED IN
REGISTRAR GENERAL'S DEPARTMENT
DP 35087 CONTINUED

FEET INCHES	METRES
60 2 1/4	18.345
60 3 1/8	18.367
60 6	18.440
60 7 3/4	18.485
62 -	18.896
62 3 1/2	18.987
62 4 1/2	19.012
62 4 3/4	19.018
62 6	19.050
63 -	19.202
64 -	19.507
64 8 1/4	19.717
64 11 3/8	19.796
65 3 3/8	19.898
66 -	19.964
66 0 1/4	20.123
66 3	20.193
66 3 1/8	20.196
66 4 3/4	20.237
67 1 1/4	20.453
67 5 1/4	20.555
68 -	20.726
68 8	20.930
69 2 1/2	21.095
70 7 1/2	21.527
70 9 7/8	21.587
72 -	21.946
75 5 5/8	23.003
75 11 1/4	23.146
76 11 1/8	23.447
79 11 1/8	24.362
80 -	24.584
80 2 5/8	24.412
80 7 7/8	24.457
81 11 7/8	24.990
82 -	24.994
83 2 3/8	25.359
84 7 1/2	25.794
86 2 3/8	26.273
87 6	26.670
88 3 7/8	26.921
90 -	27.432
90 9 3/8	27.670
91 -	27.737
91 6	27.869
93 -	28.346
94 2 5/8	28.718
94 2 7/8	28.724
96 -	29.261
100 -	30.480
100 0 7/8	30.502
100 7 1/4	30.664
100 8 1/2	30.696
101 -	30.785
102 11	31.369
103 7 1/8	31.575
104 0 3/4	31.718
105 -	32.004
105 9 3/4	32.252
106 3 1/8	32.388
107 8 1/4	32.823
107 11 3/4	32.903
108 3 1/4	33.001
109 8 1/4	33.433
109 8 7/8	33.449
110 -	33.528
110 0 1/4	33.534
110 4	33.630
110 7 1/4	33.712
111 3 1/4	33.915
112 6 5/8	34.306
112 8 1/2	34.354
114 0 3/4	34.766
114 6	34.900
115 -	35.052

CONVERSION TABLE ADDED IN
REGISTRAR GENERAL'S DEPARTMENT
DP 35087 CONTINUED

FEET INCHES	METRES
115 2 3/4	35.122
115 5	35.128
115 4 1/2	35.166
115 4 7/8	35.176
115 9 1/8	35.284
115 10 3/8	35.316
116 -	35.357
116 1 1/2	35.395
116 4 1/2	35.471
116 10 7/8	35.633
117 1 3/4	35.706
117 2	35.732
117 2 3/8	35.722
118 1 1/8	35.995
118 1 3/4	36.011
118 6 3/8	36.128
118 7 3/4	36.153
119 6 3/8	36.433
120 -	36.576
120 3 5/8	36.668
120 5	36.703
120 8 1/8	36.782
120 10 1/8	36.830
120 11 7/8	36.878
121 2 3/8	36.941
121 2 3/4	36.951
121 5 1/2	37.021
121 8 3/4	37.103
121 11	37.160
121 11 7/8	37.162
122 -	37.186
122 3	37.262
122 5 1/4	37.319
122 6 1/4	37.344
122 9 7/8	37.436
123 1 1/4	37.522
123 3 7/8	37.589
123 9 5/8	37.735
123 11	37.770
124 6	37.948
125 -	38.100
126 9 1/8	38.637
127 5 1/8	38.840
127 9	38.958
127 11 1/4	38.995
129 0 1/8	39.322
130 8 1/8	39.830
131 9	40.157
132 -	40.234
132 6 1/4	40.392
133 5	40.665
134 8 5/8	41.062
136 2 5/8	41.519
136 2 7/8	41.526
137 5 1/4	41.891
137 8 7/8	41.983
137 9 3/4	42.005
137 9 7/8	42.008
139 10 3/4	42.640
141 11	43.256
142 0 1/2	43.294
144 4	43.993
148 6 3/4	45.180
148 6 5/8	45.279
154 -	46.939
155 -	47.244
155 8 1/2	47.549
156 -	47.960
158 2 1/4	48.216
164 0 3/4	50.006
164 7 1/8	50.168
170 6 5/8	51.384
175 10 1/2	53.607
177 6 3/8	54.112
180 -	54.864
195 4 1/4	59.544
196 -	59.741

CONVERSION TABLE ADDED IN
REGISTRAR GENERAL'S DEPARTMENT
DP 35087 CONTINUED

FEET INCHES	METRES
206 0 3/4	62.808
219 3 3/8	66.837
246 11 1/2	75.273
283 0 3/8	86.268
294 10	89.865
373 6 1/2	113.856
436 4 3/4	133.013
440 3 1/4	134.195
523 6	159.563
643 8 7/8	196.212
AC RD P	SQ M
- 2.45	62
- 3.45	87.3
- 3 1/2	88.5
- 20 1/2	518.5
- 21	531.1
- 21 1/2	543.8
- 21 3/4	550.1
- 22	556.4
- 22 1/4	562.8
- 22 1/2	569.1
- 22 3/4	575.4
- 23	581.7
- 23 1/4	588.1
- 23 1/2	594.4
- 23 3/4	600.7
- 24	607
- 24 1/4	613.4
- 24 1/2	619.7
- 25	626.3
- 25 1/4	638.6
- 25 1/2	645
- 25 3/4	651.3
- 26	657.6
- 26 1/4	663.9
- 26 1/2	670.3
- 26 3/4	676.6
- 27	682.9
- 27 1/4	689.2
- 27 1/2	695.6
- 28	702.8
- 28 1/2	720.8
- 28 3/4	727.2
- 29	733.5
- 29 1/4	739.8
- 29 1/2	746.1
- 29 3/4	752.5
- 30	758.8
- 30 1/4	765.1
- 31	784.1
- 31 1/4	790.4
- 32 3/4	828.3
- 33	834.7
- 34 1/4	866.3
- 36 1/2	923.2
- 38	961.1
- 1 1/2	1024
- 1 2	1062
- 1 2 1/2	1077
- 1 3 3/4	1107
- 1 7 1/2	1201
AC RD P	HA
2 2 3/4	1.1
2 3 22 1/4	1.169