


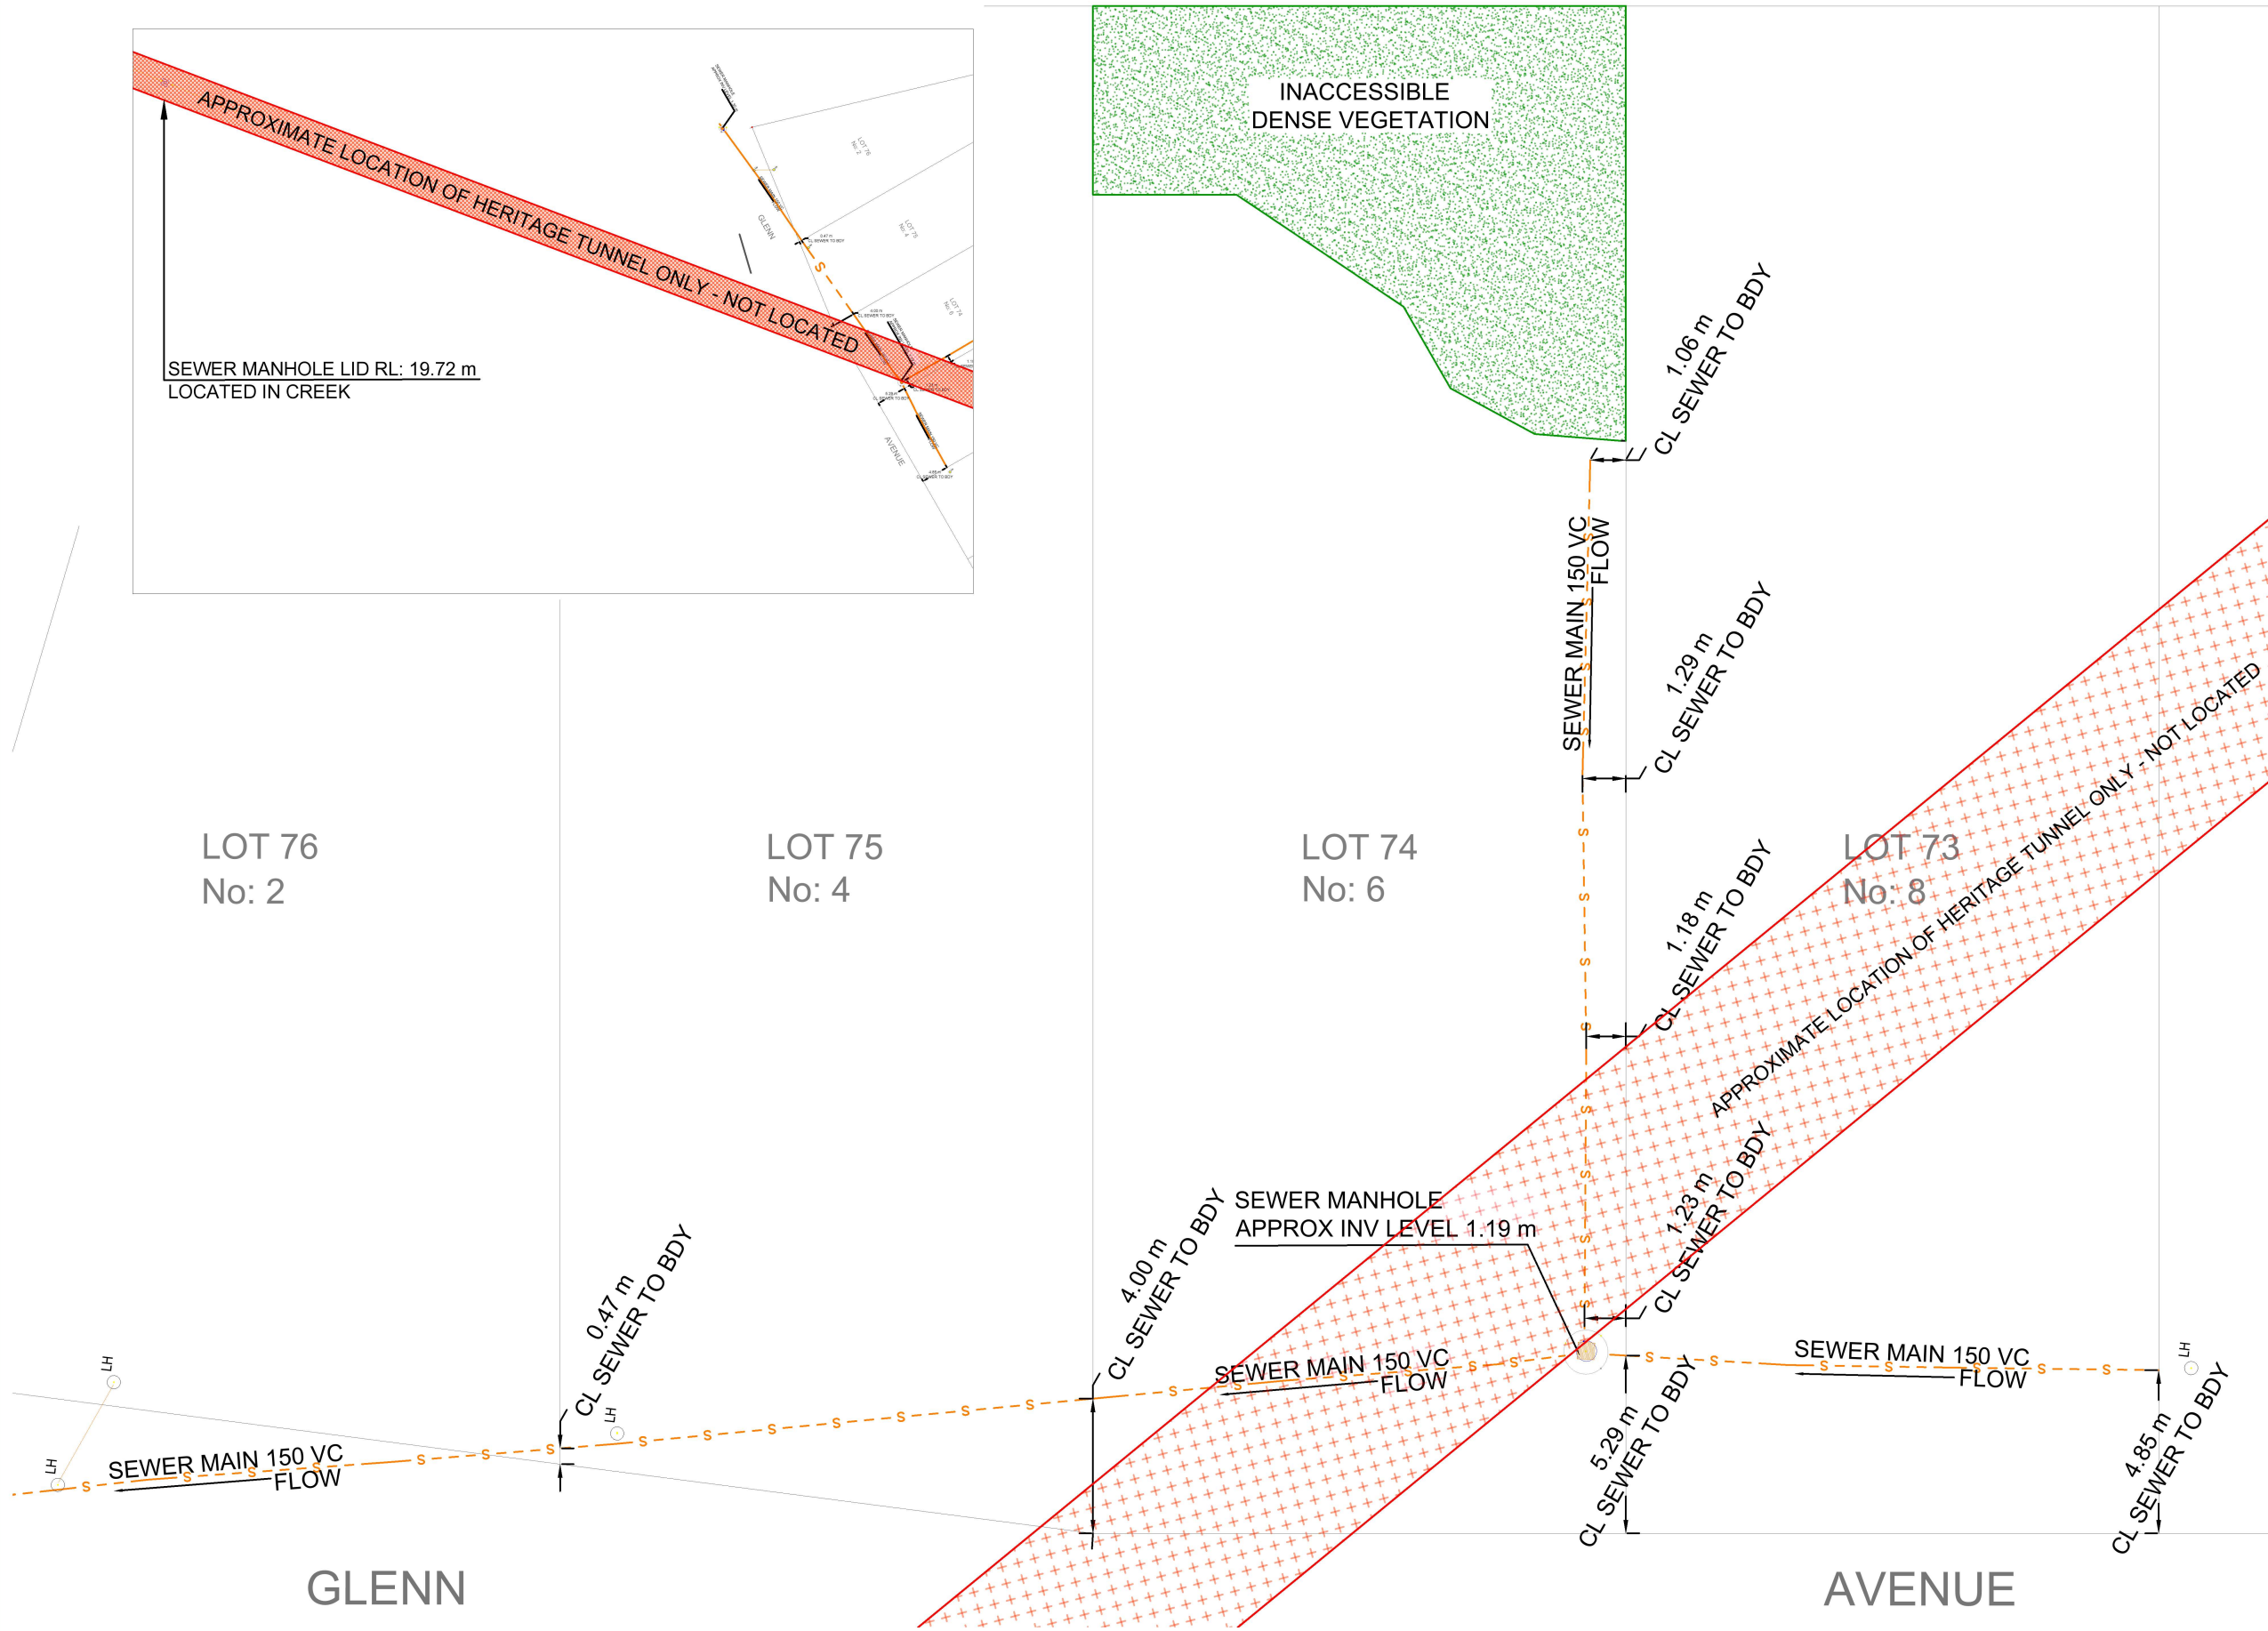

NOTES:

- 1. THE BOUNDARIES HAVE NOT BEEN MARKED, ANY DESIGN OR INTENDED CONSTRUCTION IMMEDIATELY ADJACENT TO THE BOUNDARIES SHOWN SHOULD BE VERIFIED BY A DEDICATED SURVEY.
- 2. SEWER LOCATED BY ELECTRONIC DETECTION CLASS-B (AS5488-2019)
- 3. PRIOR TO ANY CONSTRUCTION WORKS (INCLUDING DEMOLITION/PILING/SHORING/ANCHORING/BULK EXCAVATION) IN THE VICINITY OF A SYDNEY WATER ASSET, A CLASS-A to AS5488-2019 SERVICES SEARCH IS REQUIRED TO ASCERTAIN THE EXACT LOCATION OF ASSETS.
- 4. SEWER LOCATED ONLY.
- 5. UNDERGROUND HERITAGE TUNNEL NOT LOCATED.
- 6. APPROXIMATE LOCATION OF UNDERGROUND HERITAGE TUNNEL TAKEN FROM DIAL BEFORE YOU DIG PLAN - SEQ NO: 102102175.
- 7. SURVEY FOR OTHER UNDERGROUND SERVICES IS RECOMMENDED TO ENSURE LOCATION.
- 8. DEPTH OF INVERT MEASUREMENTS ARE TAKE FROM THE EXISTING GROUND LEVEL AT TIME OF REPORT.
- 9. IF ZONE OF INFLUENCE CALCULATIONS ARE REQUIRED, FURTHER SURVEY TO OBTAIN PIPE INVERT LEVELS IS REQUIRED.
- 10. FOR ALL UNDERGROUND SERVICES REFER TO ASSET OWNER, OR 1100 DIAL BEFORE YOU DIG.
- 11. OFFSETS ARE TAKEN FROM CENTRELINE OF SEWER TO BOUNDARY LINE



No.		DATE	NOTATION/AMENDMENT		No.	DATE	NOTATION/AMENDMENT		
A	20.10.2020	INITIAL ISSUE							
			FILE		FILE SIZE (MB)		CHECKED BY		