

Shire of Blacktown

DEVELOPMENT
PLAN


of Subdivision of lands acquired by Housing Commⁿ of N.S.W. by Govt. Gaz.
Vol.2397 Fol.14 & parts of Vol.4538 Fol.155, Vol.5461 Fol.187, Vol.4736 Fol.179 &


F610511 1:2.52
(2 Sheets - N^o1)

Parish of St John County of


DP 35845 (E) Sh1/2
FORMERLY
H.C.P. 845

Scale ~ 60 Feet to an Inch.

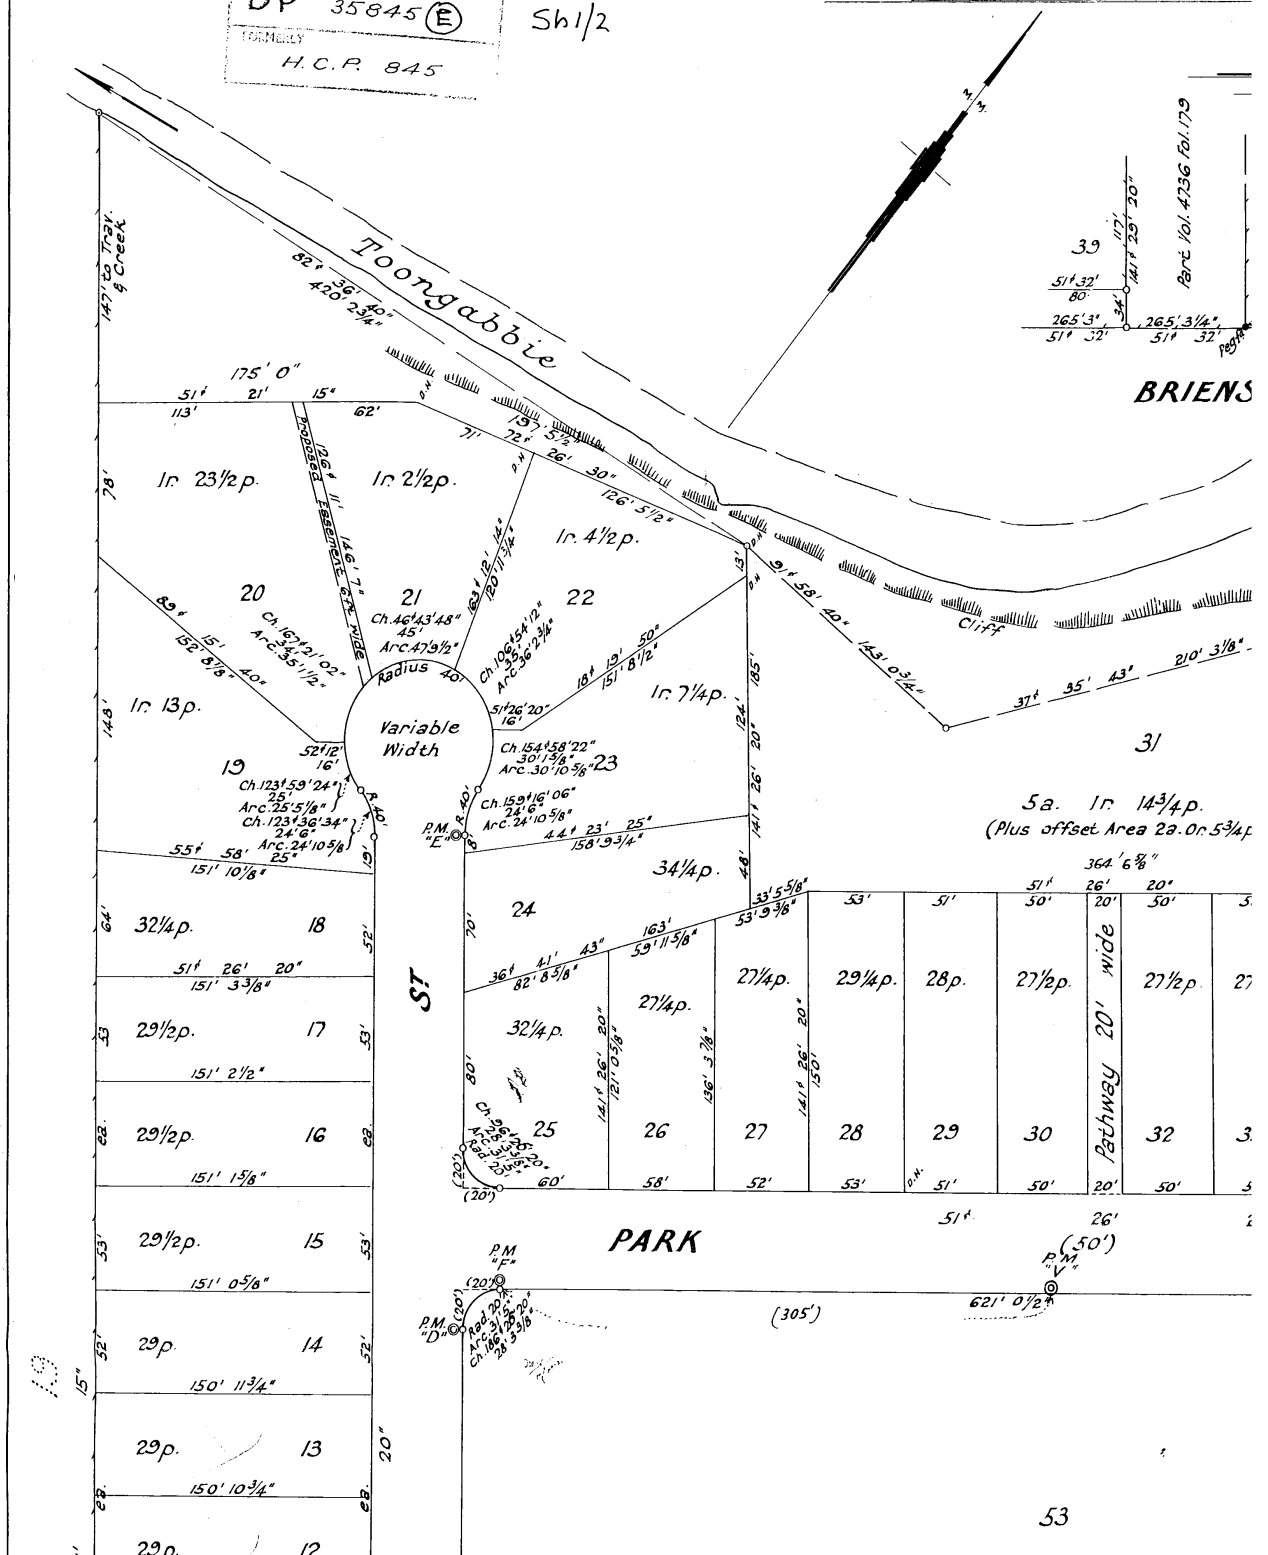

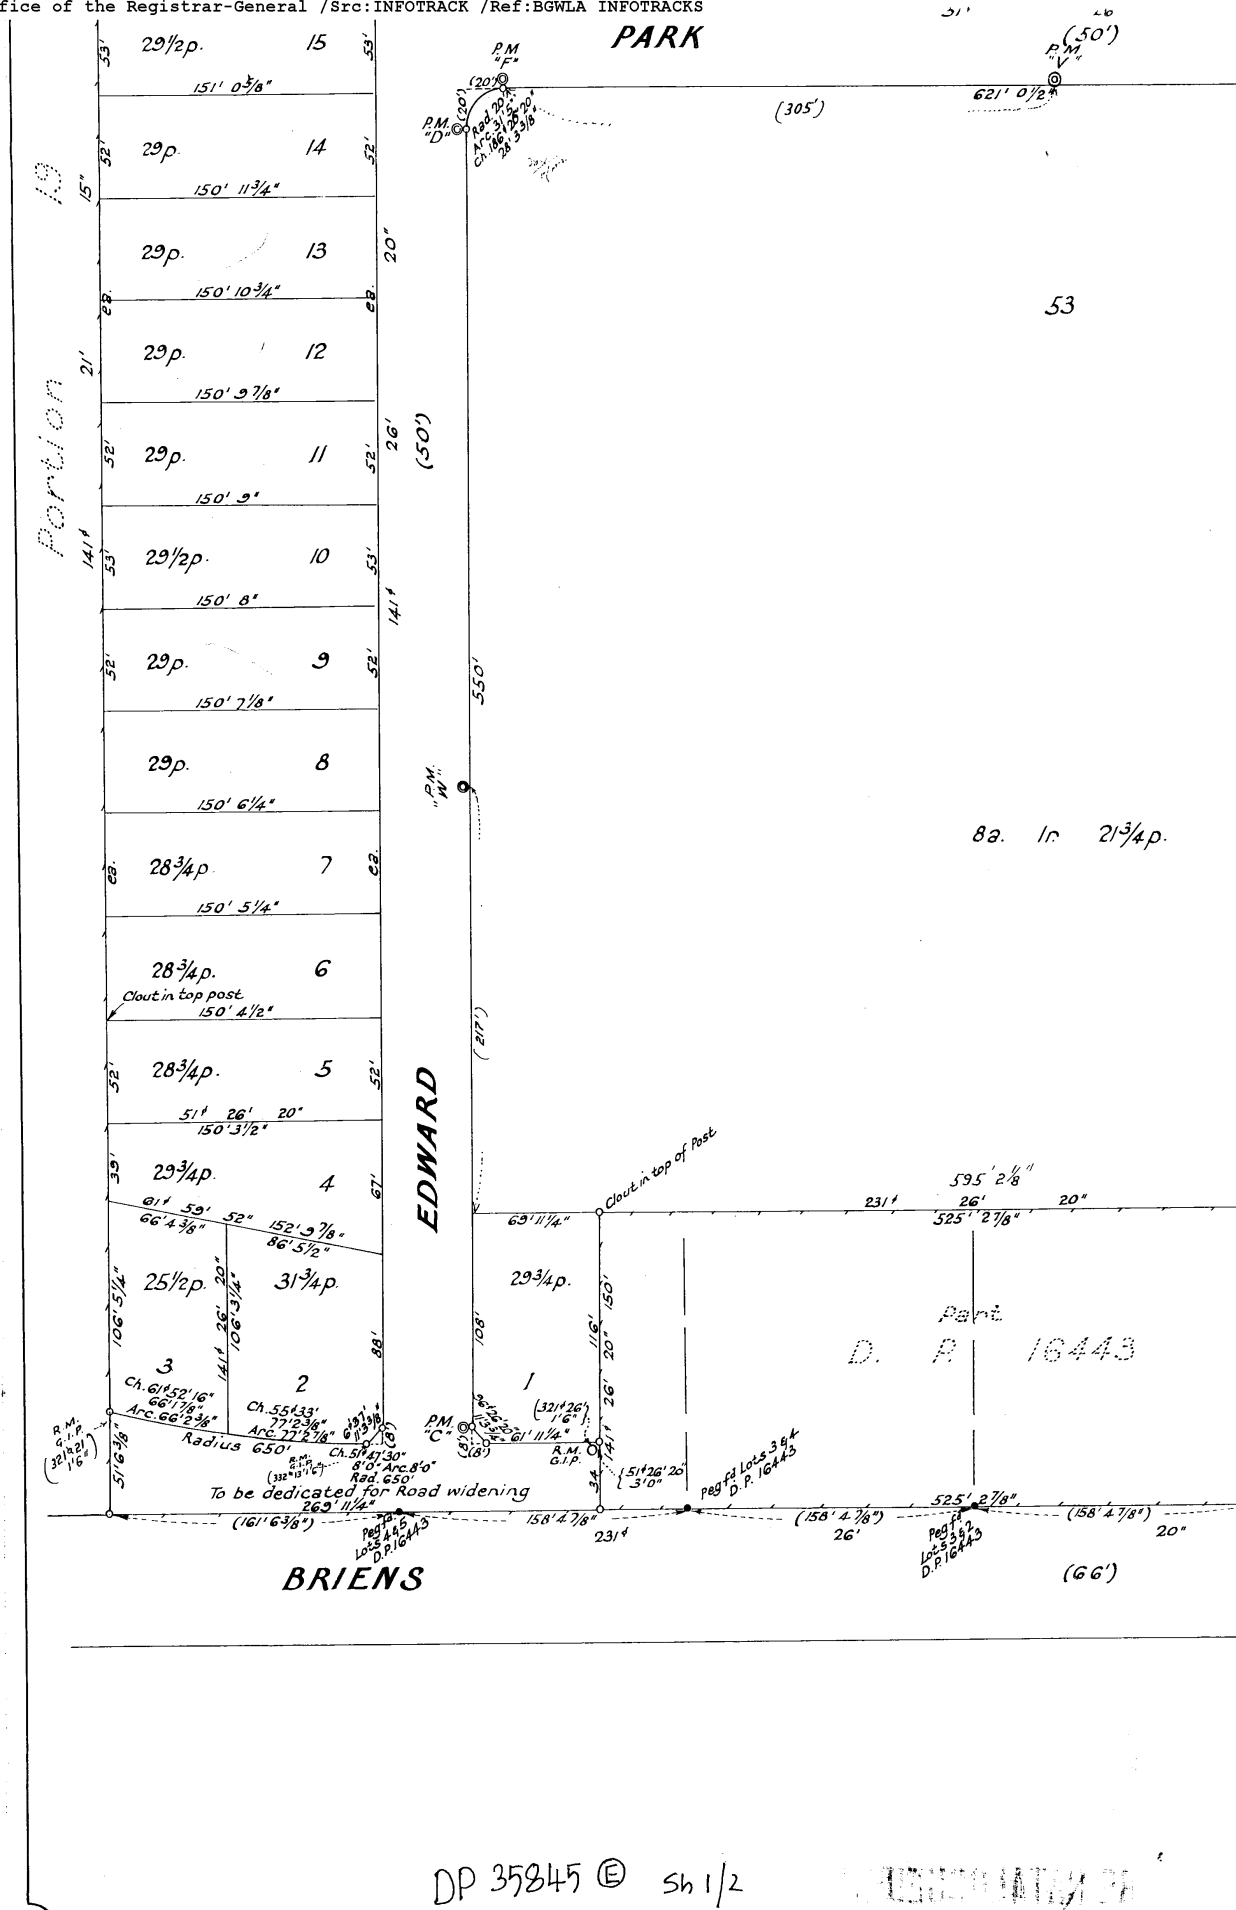

DP 35845 © Sh 1/2

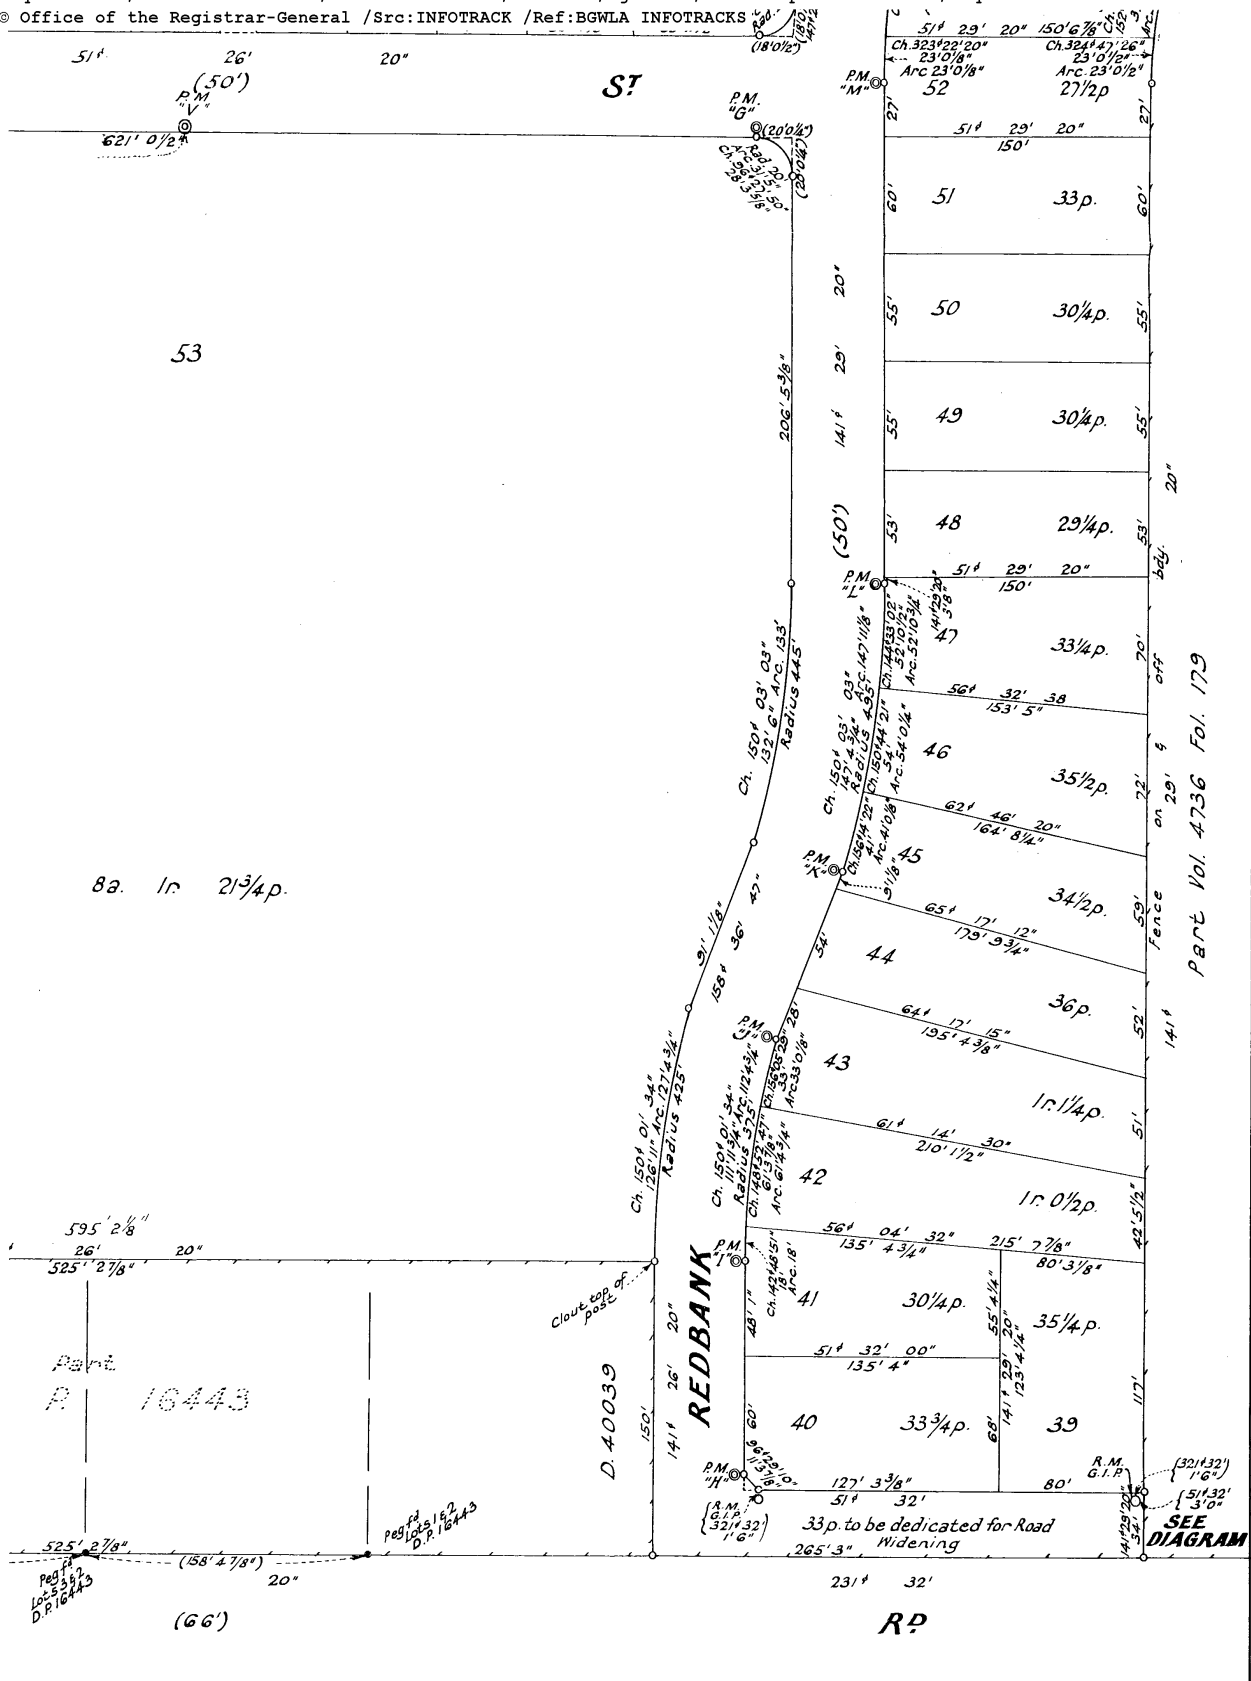


D.P. 35845¹⁰¹²


Shire of Blacktown

Scale ~ 60 Feet to an Inch.

F610511 1.2.52
 (2 Sheets - No 2)

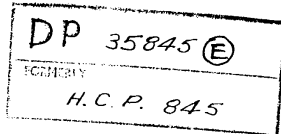


SCHEDULE OF PERMANENT MARKS		
P.M.	From P.M. to Corner or Angle	Description
C	51° 26' 20" 1' 6"	Conc. block
D	51° 26' 20" 1' 6"	" "
E	51° 26' 20" 1' 6"	" "
F	141° 26' 20" 1' 6"	" "
G	141° 26' 20" 1' 6"	" "
H	51° 26' 20" 1' 6"	" "
I	51° 26' 20" 1' 6"	G.I. Pin Concrete
J	68° 36' 40" 1' 6"	Conc. block
K	68° 36' 40" 1' 6"	G.I. P. in Concrete
L	51° 29' 20" 1' 6"	Conc. block
M	51° 29' 20" 1' 6"	" "
N	141° 27' 1' 6"	" "
O	141° 27' 1' 6"	" "
P	44° 17' 06" 1' 6"	" "
Q	44° 17' 06" 1' 6"	" "
R	114° 53' 3' 4"	" "
S	55° 09' 1' 6"	" "
T	55° 09' 1' 6"	Brass plug in rock
U	51° 27' 1' 6"	Conc. block
V	141° 26' 20" 1' 6"	" "
W	51° 26' 20" 1' 6"	" "

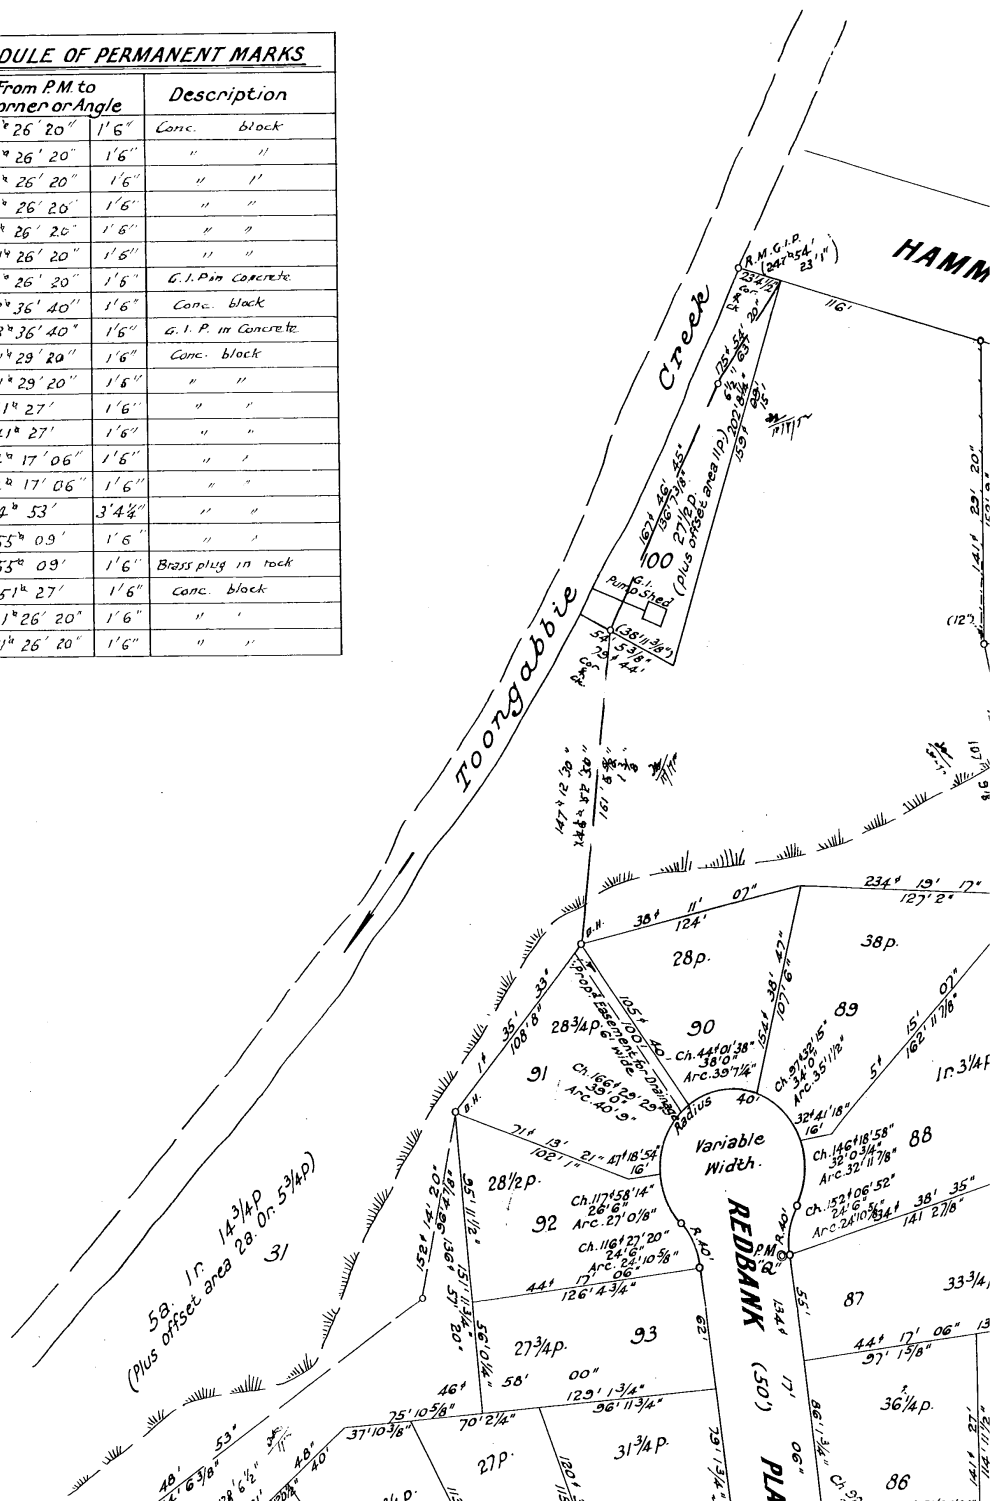


DP 35845(E)

SHEET 2
 (2 Sheets)

Scale: ~ 60 Feet to an Inch.

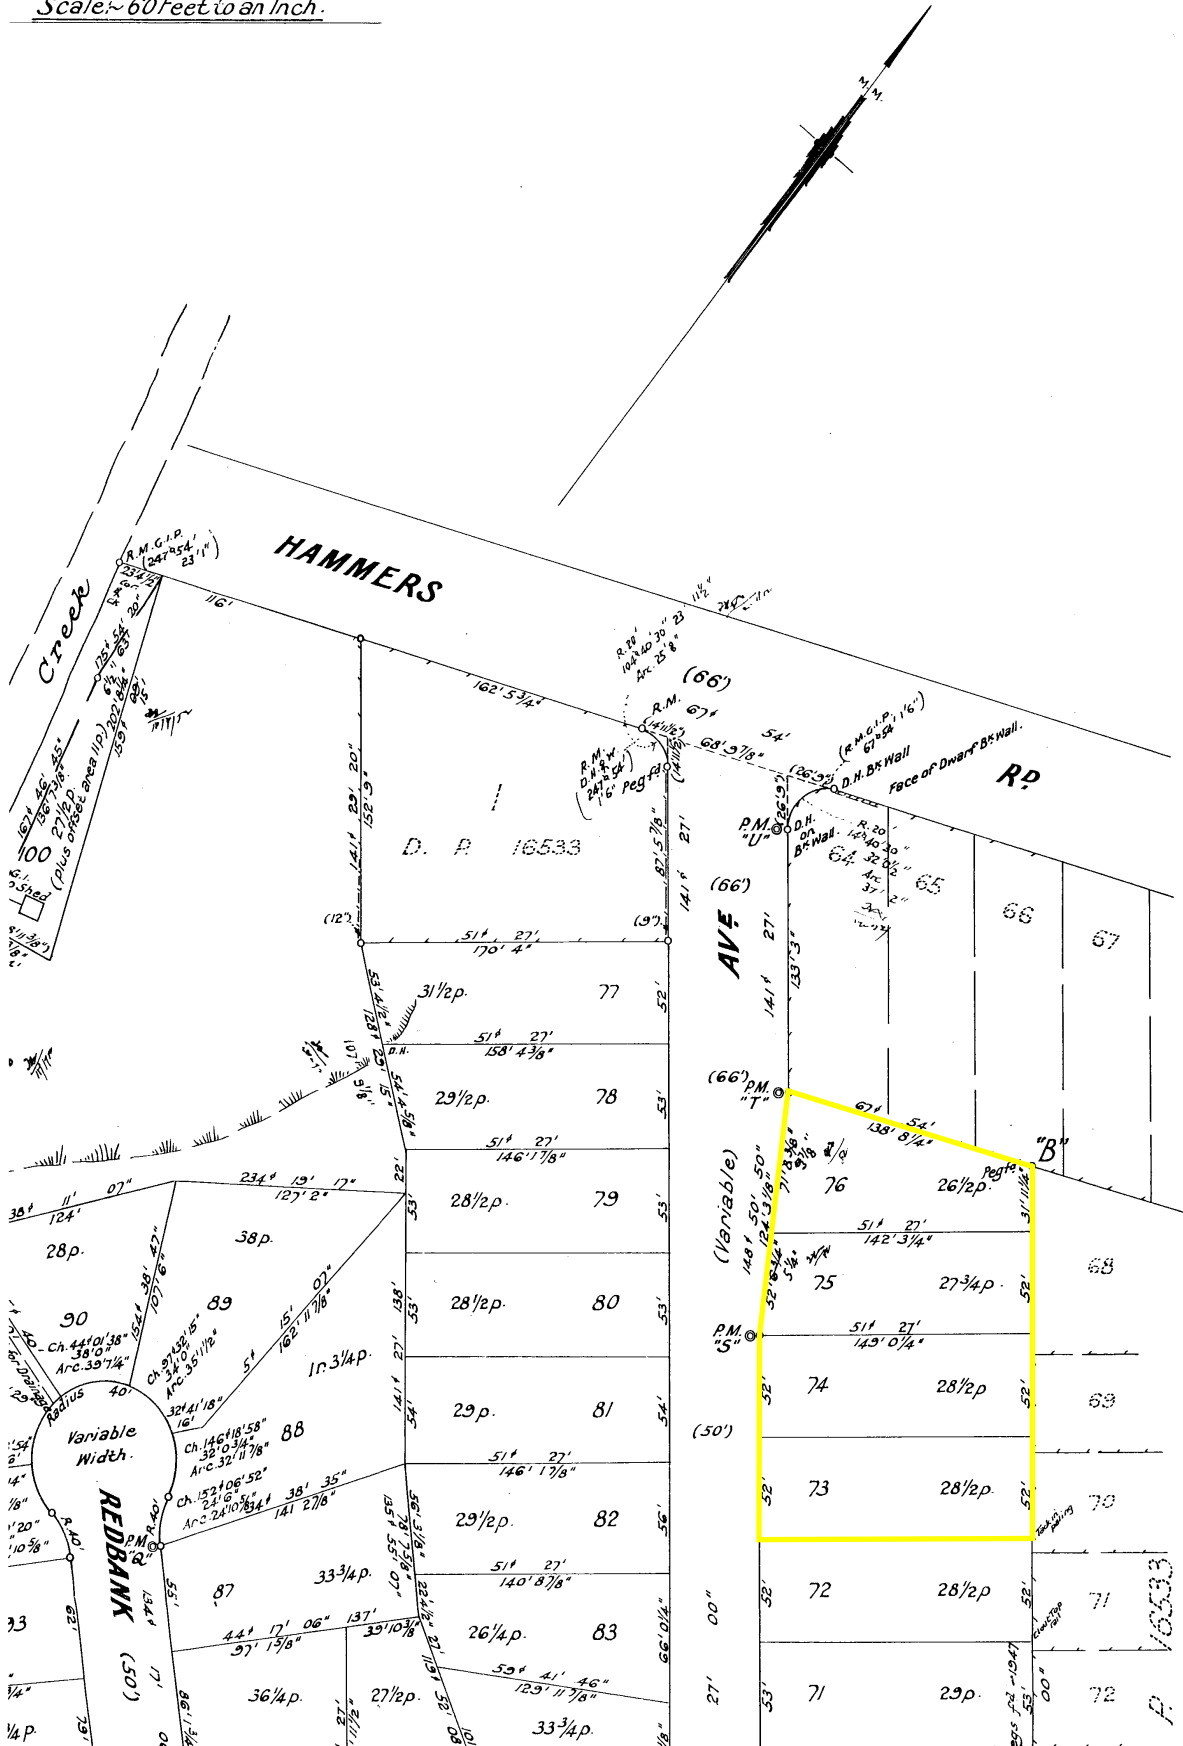

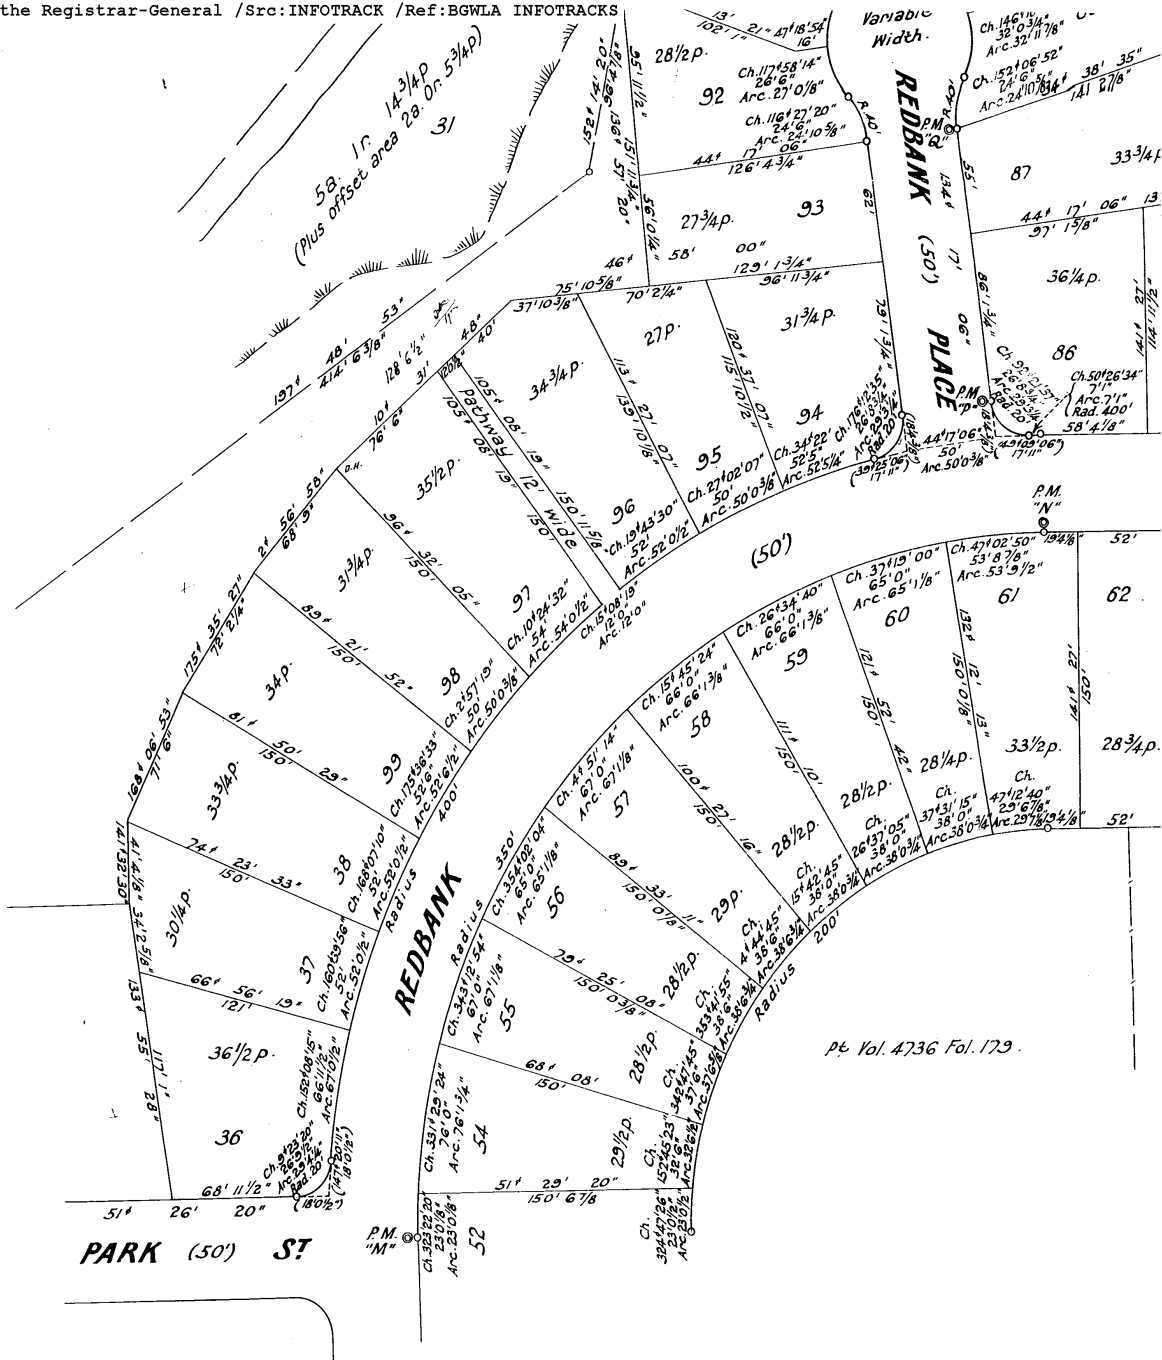

I Harold Charles de Low of Parramatta
 a Surveyor registered under the Surveyors Act 1929
 hereby declare that permanent marks of the nature
 and in the positions shown at C-W both inclusive
 have been placed.

[Signature]
 Registered Surveyor.

Subscribed and declared before me at Parramatta
 this 22nd day of Dec 1950

[Signature] J. P.


Sh 2/2

Subscribed and declared before me at Parramatta
 this 22nd day of December 1950.

No kerbs laid.

Datum line of Azimuth A-B.

DP 35845 [®]

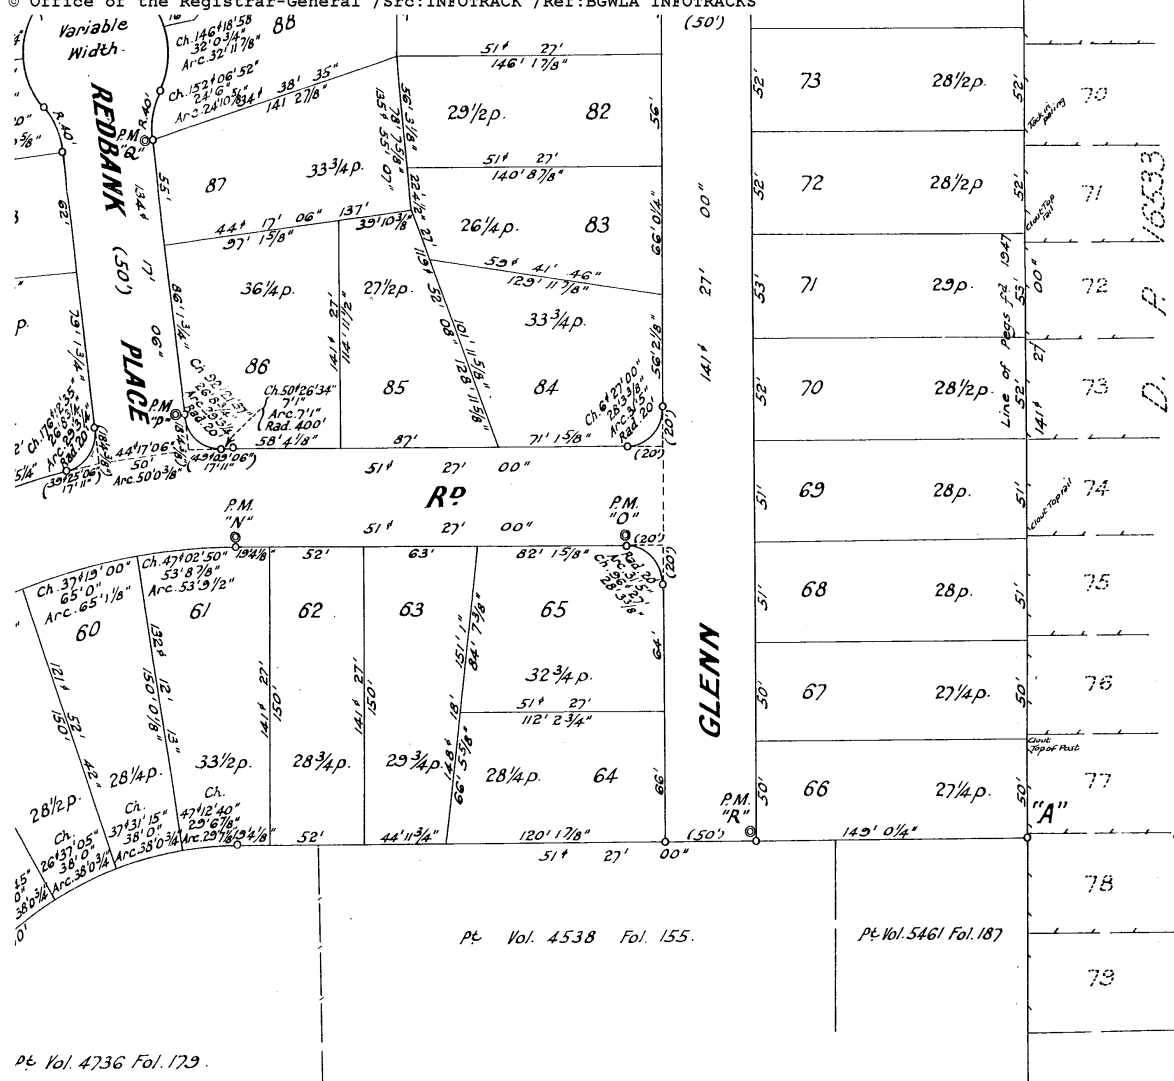

I Harold Charles de Low of Parramatta
 a Surveyor registered under the Surveyors Act 1929 do hereby solemnly and
 sincerely declare (a) that all boundaries and measurements shown on this
 plan are correct, (b) that all survey marks found and relevant physical objects
 on or adjacent to the boundaries are correctly represented, (c) that all physical
 objects indicated actually exist in the positions shown, (d) that the whole of the
 material facts in relation to the land are correctly represented, (e) that the survey
 represented in this plan has been made in accordance with the Survey Practice
 Regulations, 1933 by me and was completed on 22nd Dec 1950 and the reference
 marks have been placed as shown hereon.

And I make this solemn declaration conscientiously believing the same
 to be true by virtue of the provisions of the Oaths Act, 1900.

and declared before me at Parramatta
 day of December 1950.

(Signature) _____

Surveyor registered under the Surveyors Act, 1929

DP 35845 (E) Sh 2/2

CONVERSION TABLE ADDED IN DEPARTMENT OF LANDS			
DP 35845	SH 1/2	FEET INCHES	METRES
1	6	0.457	
2	10 3/4	0.578	
3	10 3/4	0.817	
4	10 3/4	0.817	
CONVERSION TABLE ADDED IN DEPARTMENT OF LANDS			
DP 35845	SH 1/2	FEET INCHES	METRES
72	10 3/4	0.817	
73	10 3/4	0.817	
CONVERSION TABLE ADDED IN DEPARTMENT OF LANDS			
DP 35845	SH 1/2	FEET INCHES	METRES
201	10 3/4	0.817	
202	10 3/4	0.817	
 CONVERSION TABLE ADDED DEPARTMENT OF LANDS			
DP 35845	SH 2/2	FEET INCHES	METRES
65	1 1/8	0.091	0.0152
64	1 1/8	0.152	0.0152
63	1 1/8	0.152	0.0152
