


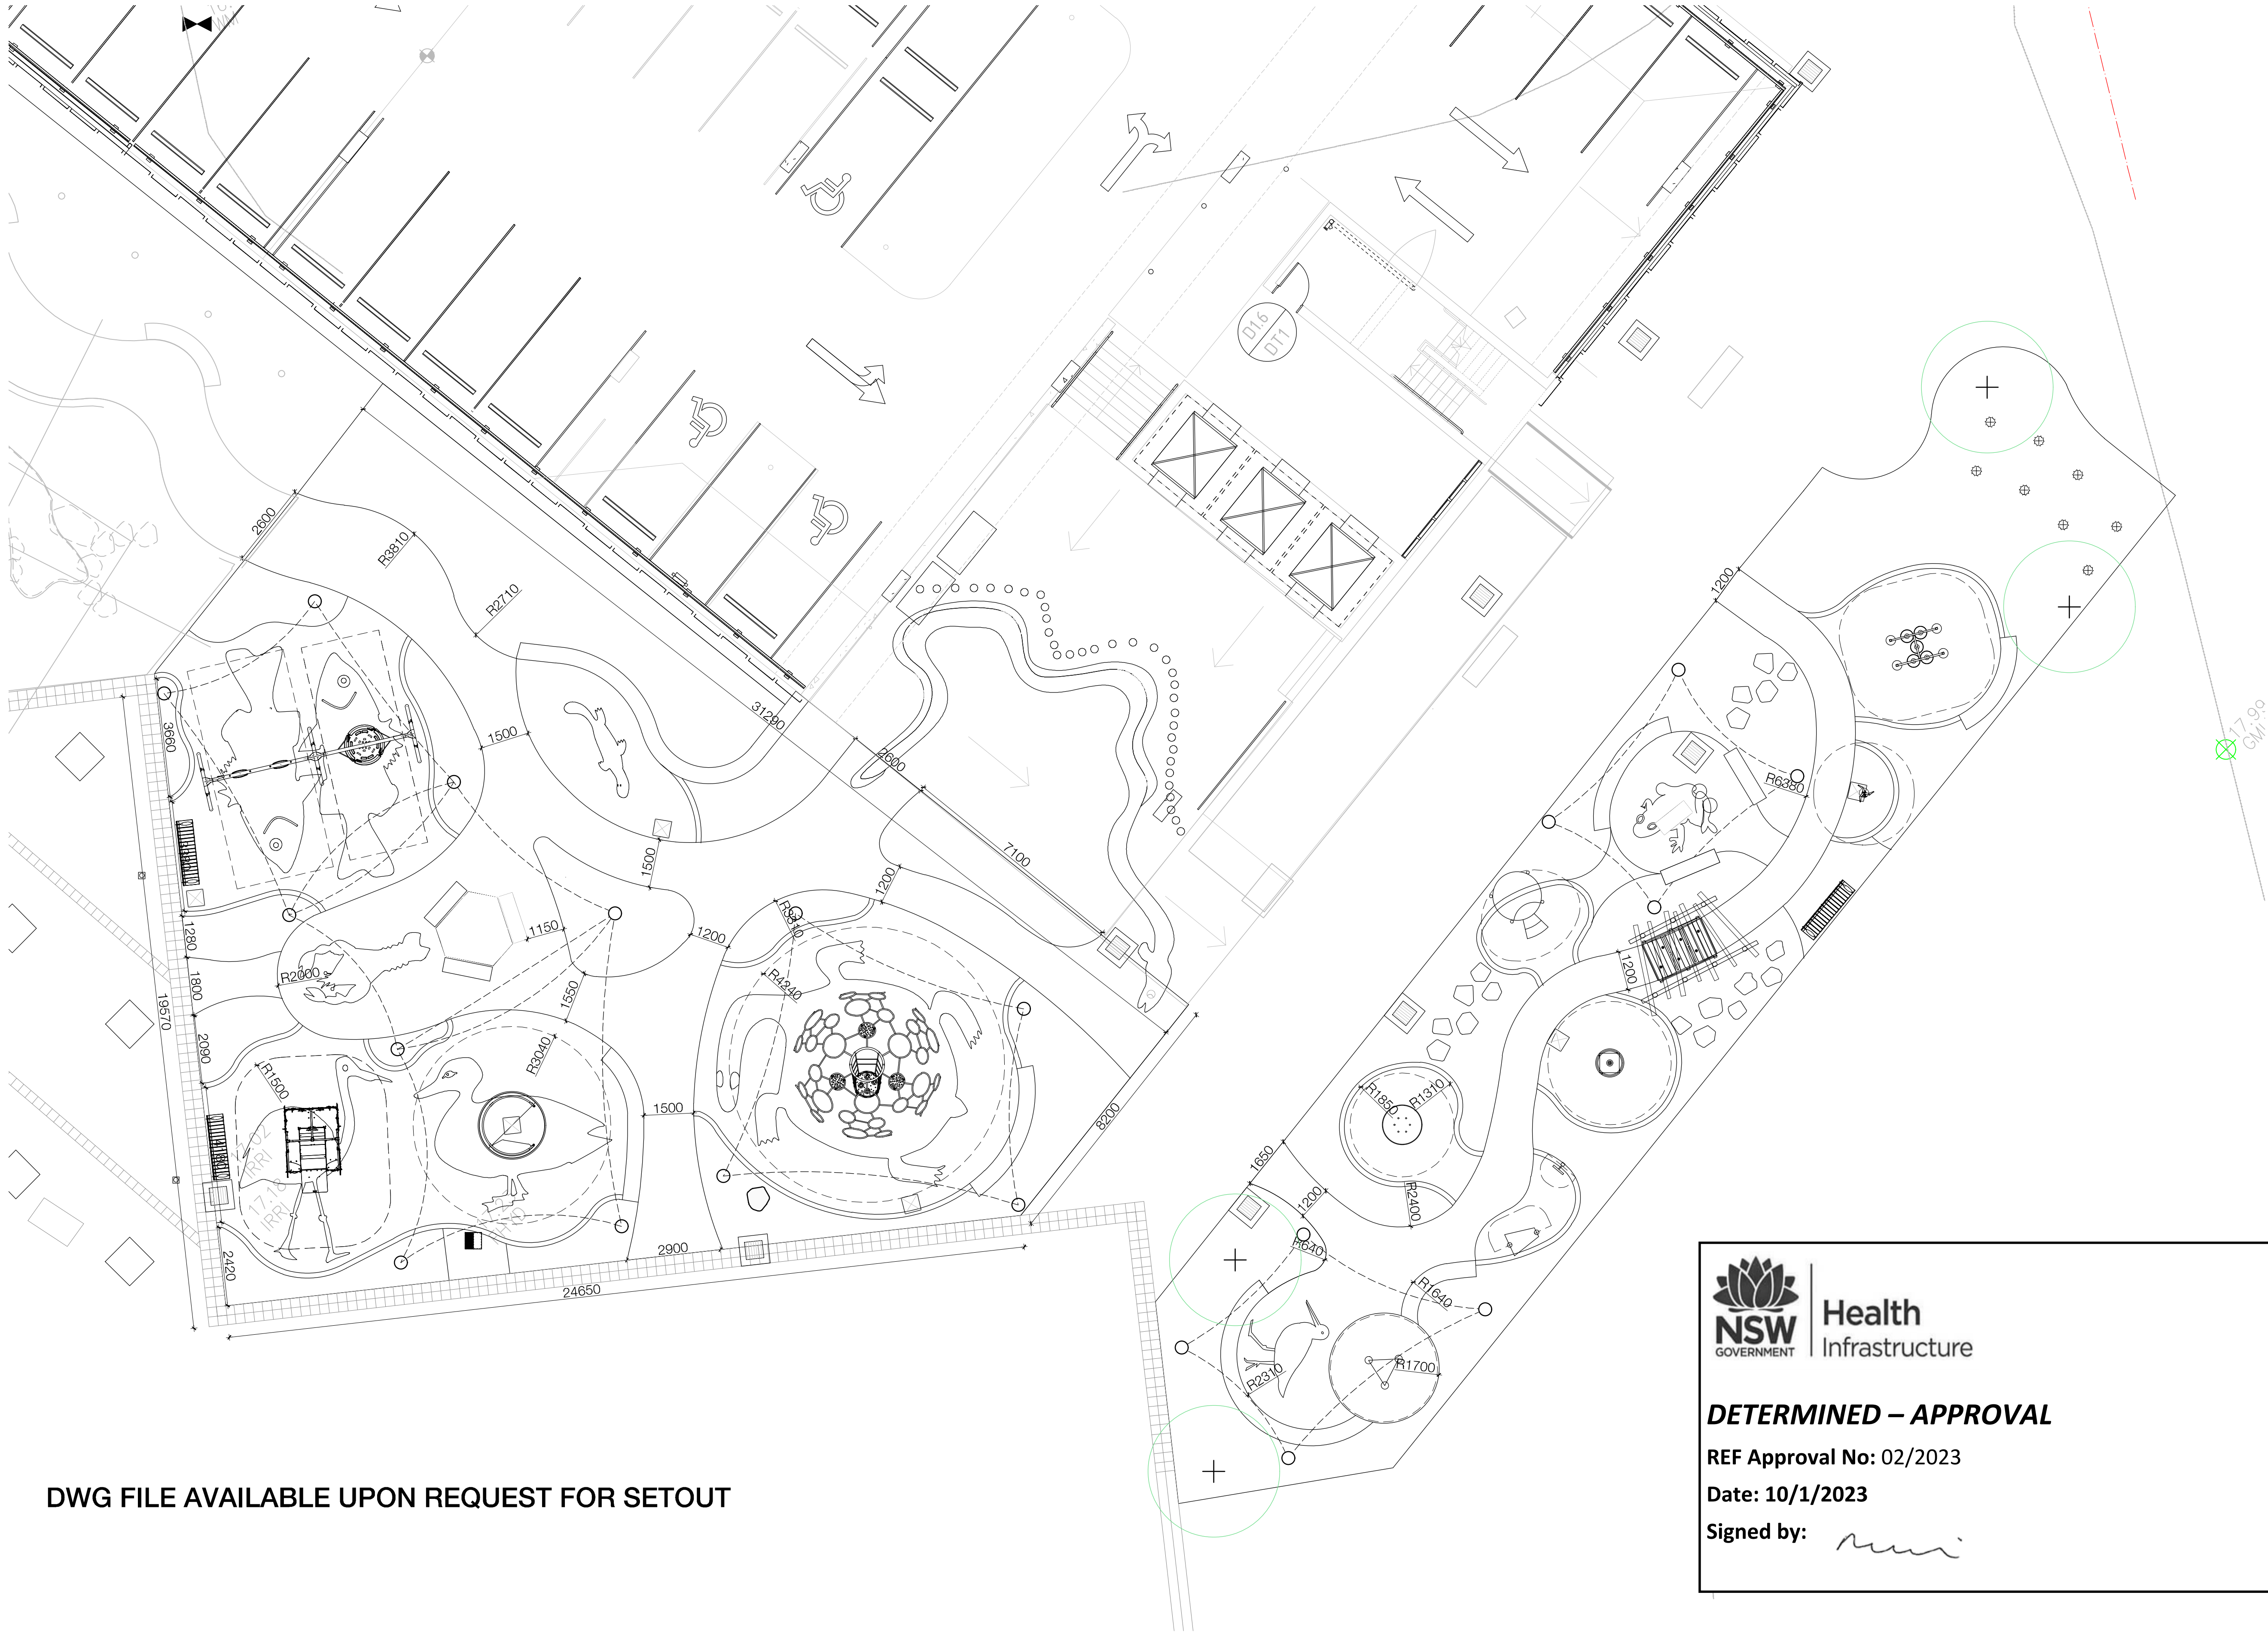

DWG FILE AVAILABLE UPON REQUEST FOR SETOUT

1 SETOUT PLAN
SCALE 1:100 @ A1





Health
Infrastructure

DETERMINED – APPROVAL

REF Approval No: 02/2023

Date: 10/1/2023

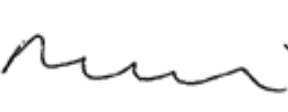
Signed by: 

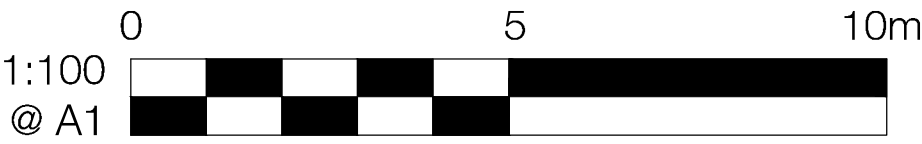

- Notes
- 1 ALL DIMENSIONS TO BE CHECKED ON SITE PRIOR TO CONSTRUCTION.
 - 2 DO NOT SCALE THIS DRAWING
 - 3 USE FIGURED DIMENSIONS ONLY
 - 4 ALL DIMENSIONS ARE IN MILLIMETRES
 - 5 LEVELS ARE IN METRES
 - 6 A PERSON USING FIONA ROBBE DRAWINGS AND OTHER DATA ACCEPTS THE RISK OF:
* USING THE DRAWING OR OTHER DATA IN ELECTRONIC FORM WITHOUT REQUESTING AND CHECKING THEM FOR ACCURACY AGAINST THE ORIGINAL HARD COPY VERSION;
* USING THE DRAWINGS OR OTHER DATA FOR ANY PURPOSE NOT AGREED TO IN WRITING BY FIONA ROBBE.
 - 7 WARNING - IF THIS DRAWING HAS BEEN PRINTED FROM A PDF FILE IT MAY NOT BE TO SCALE

Amendments	Date
A Coordination Issue	22 JULY 2022
B For Construction Issue	11 AUGUST 2022

**CHILDREN'S HOSPITAL
WESTMEAD - PLAYGROUNDS**
KANE CONSTRUCTIONS

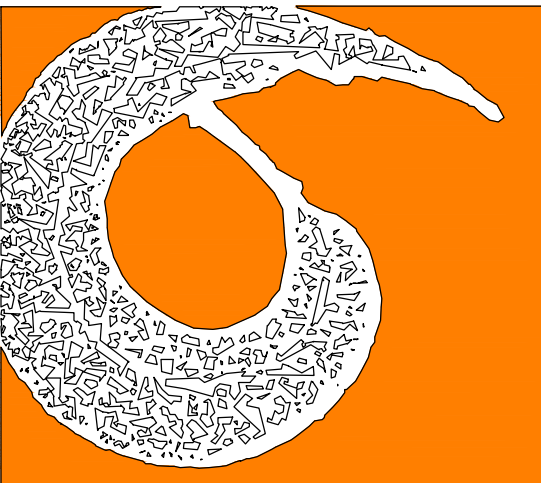

Fiona Robbé
Landscape Architecture,
horticulture and playspace design


108 Arcadia Road, Arcadia NSW 2159
Phone: 02 9653 1045

Client
**KANE
CONSTRUCTIONS**


Project
**CHILDREN'S HOSPITAL
WESTMEAD - PLAYGROUNDS**

Title
SETOUT PLAN

Scale: 1:100 at A1	
Job number: 2204	
Date: 22 JULY 2022	Rev
Drawing number: LCD-04	B

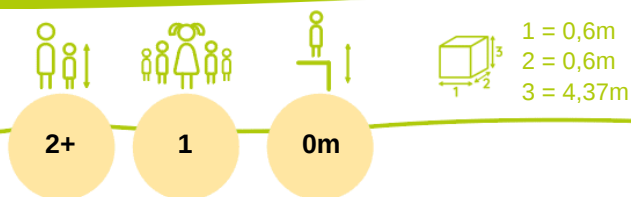

Motor inclusion
Sensory inclusion
Mental inclusion

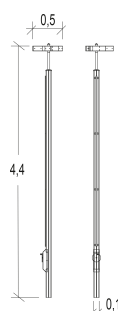

Health
Infrastructure

DETERMINED – APPROVAL

REF Approval No: 02/2023

Date: 10/1/2023

Signed by:

Play value : **5**

meeting



x1

handling



x1

thinking



x1

sound
stimulation




x1

visual
stimulation



x1


Components

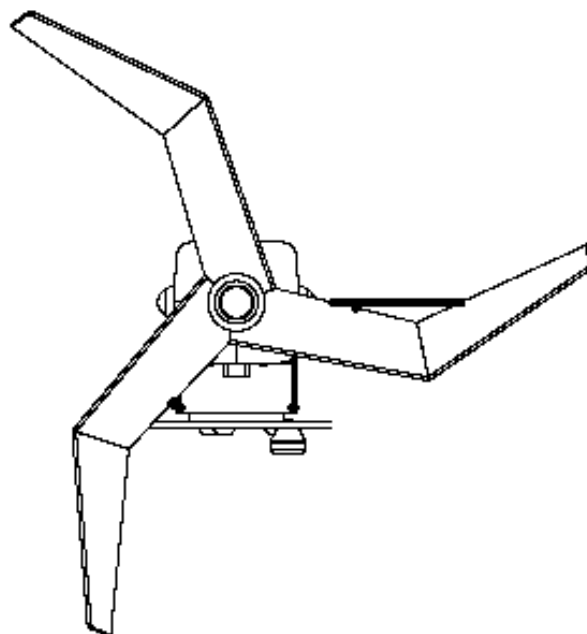

Installation of equipment

Impact area =

— Impact area
- - - Free space

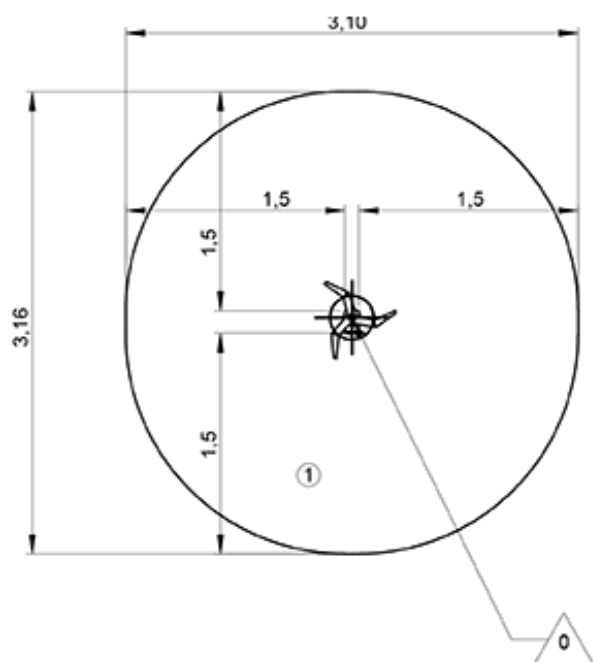

1	0m	8,5m ²
---	----	-------------------



2

01h00

0.2m³

8.5m²

46kg

32kg

EN

1176