


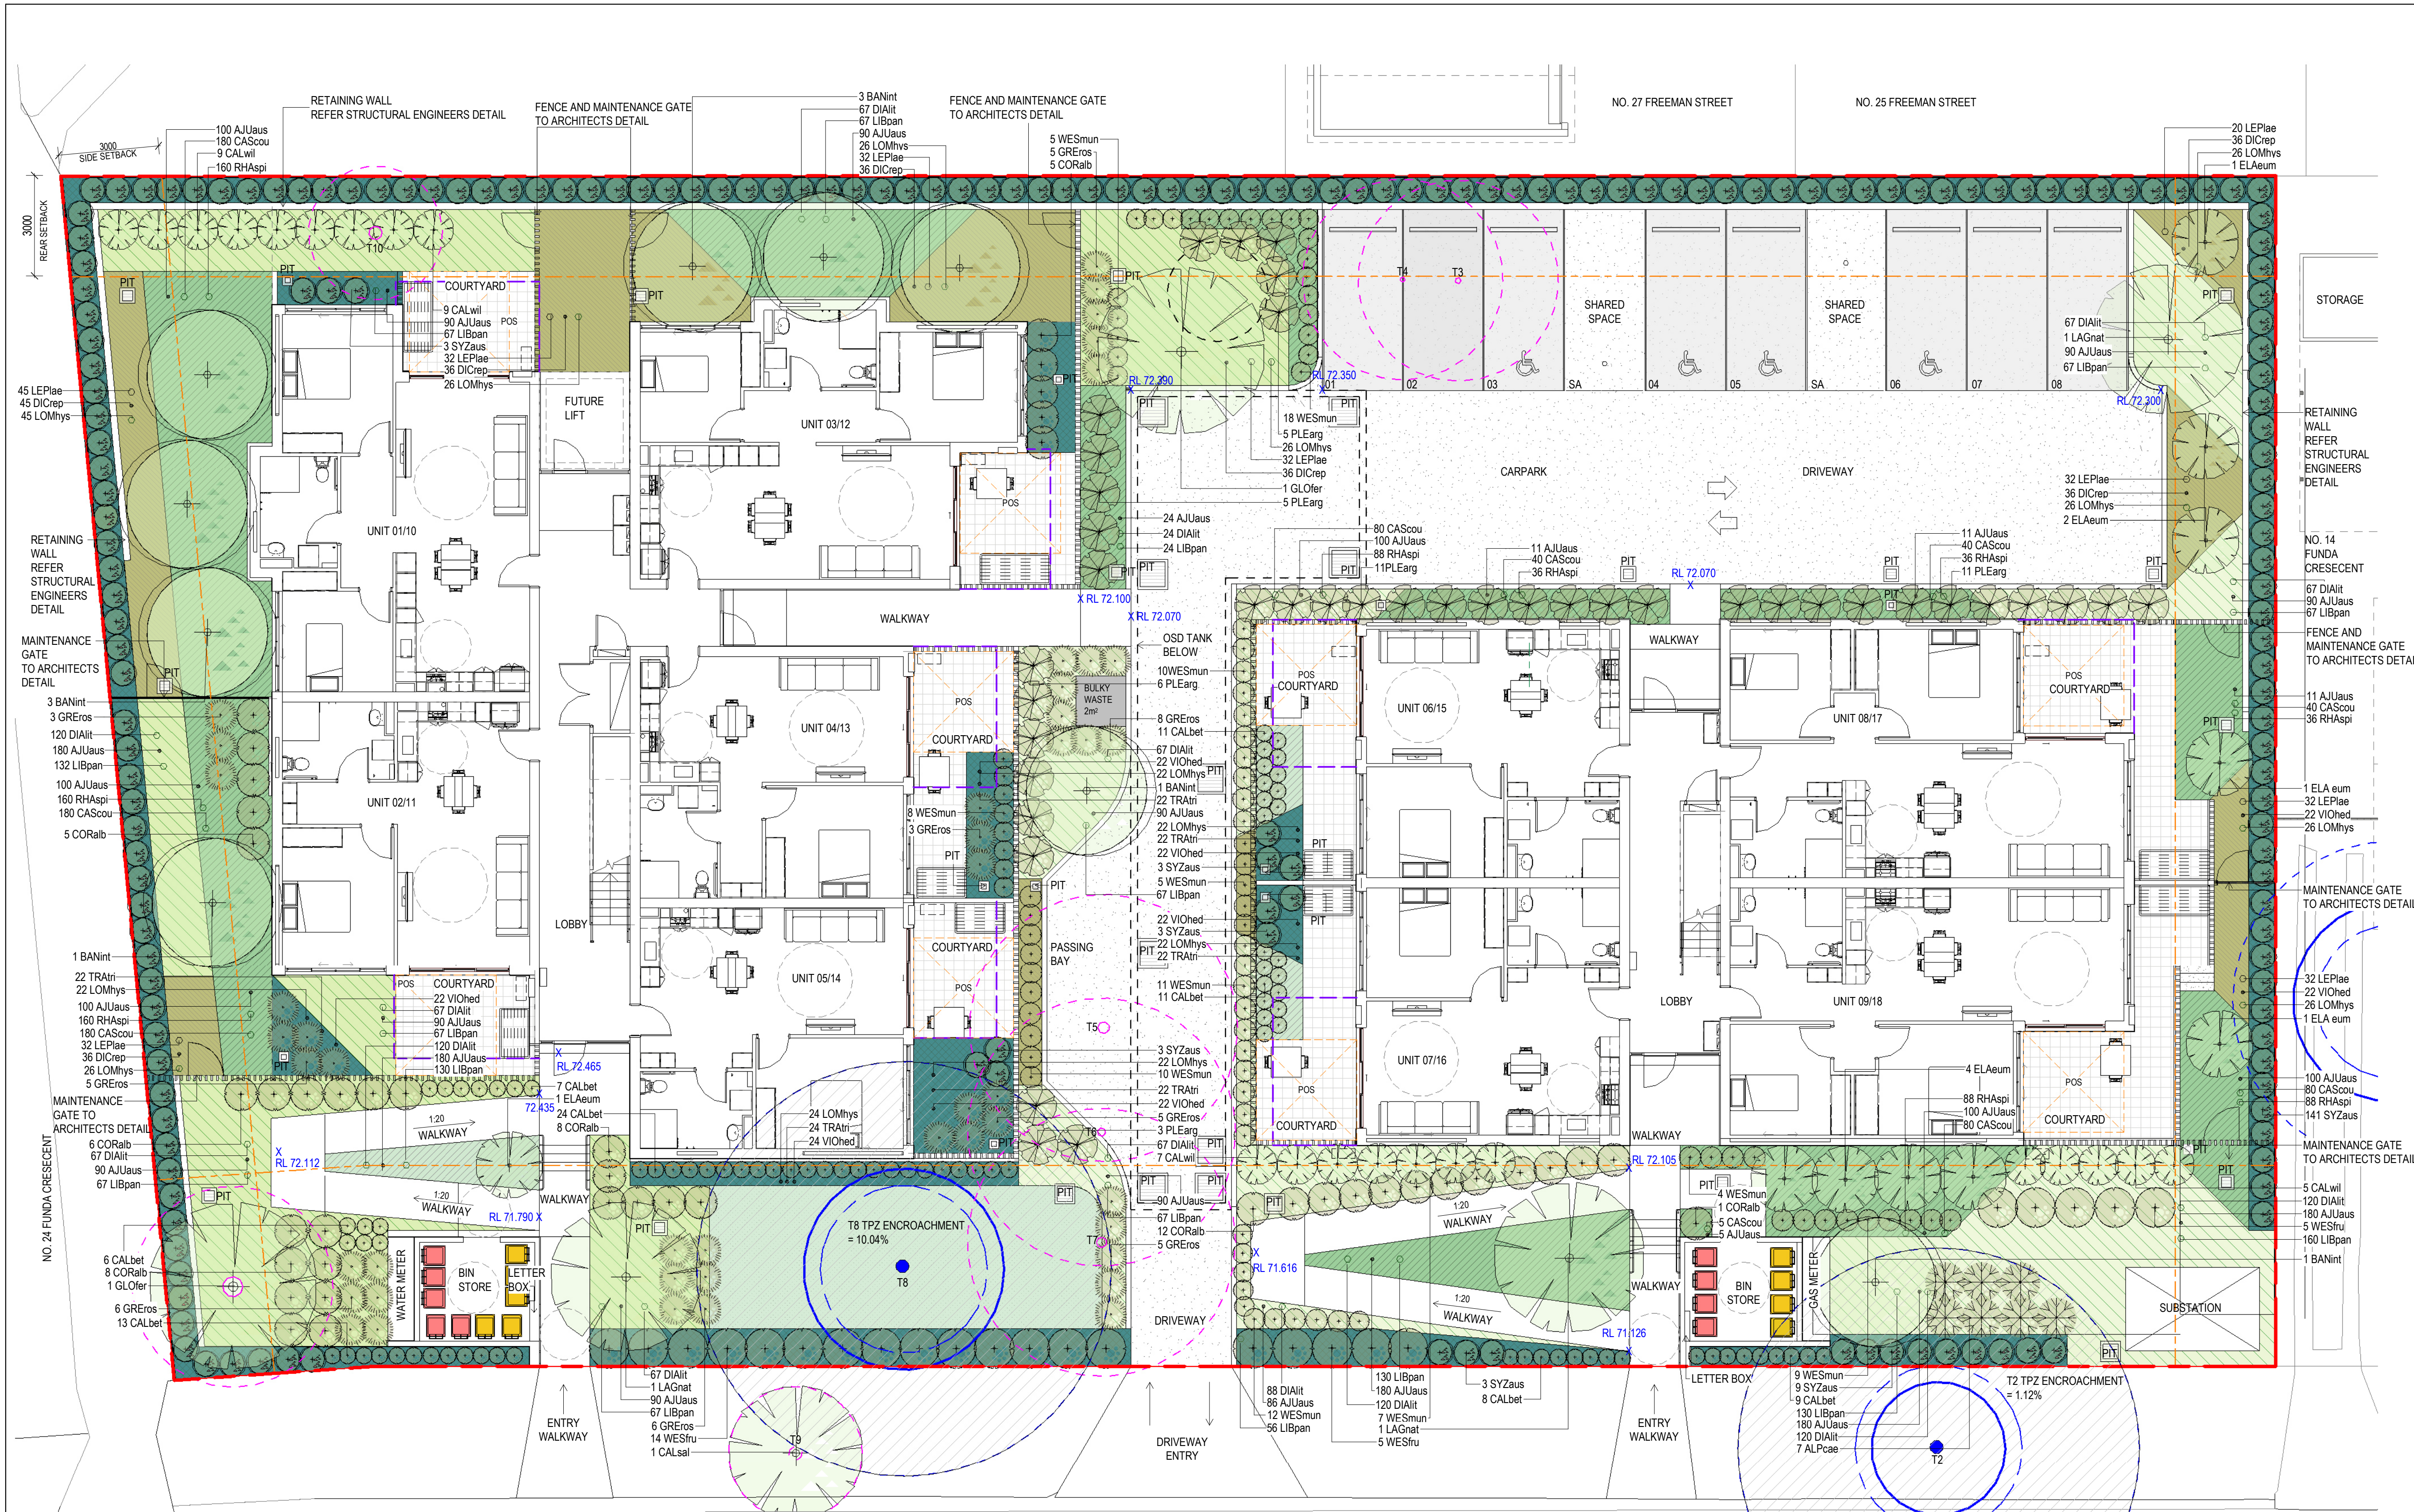

AMENDMENTS				
REV	DESCRIPTION	AUTH	CHK	DATE
A	STAGE B - SKETCH DESIGN	LZ	TW	10.10.2022
B	NOTIFICATION PLAN	LZ	TW	17.11.2022
C	PART 5 SUBMISSION	LZ	TW	21.11.2022
D	PART 5 SUBMISSION	LZ	TW	02.12.2022
E	PART 5 SUBMISSION	LZ	TW	21.12.2022
F	PART 5 SUBMISSION	LZ	TW	22.05.2023

STATUS

PART 5
SUBMISSION

0m12345

NORTH

mode

SYDNEY

Level 5, 111-117 Devonshire St

Surry Hills NSW 2010

T +61 2 8396 9500

syd@modedesign.com.au

ABN: 65 112 807 931

CLIENT

LAHC

PROJECT

LALOR PARK SENIOR
HOUSING
16-22 Funda Crescent, Lalor Park

DRAWING TITLE

LANDSCAPE PLAN

DRAWN

LZ

ISSUE

23/05/2023 2:10:44 PM

PROJECT No

22032

CHECKED

TW

SCALE @ A1

1:100

SCALE @ A3

1:200

DRAWING No

LD-1000

REVISION

F

PLANTING SCHEDULE						
CODE	BOTANIC NAME	COMMON NAME	Plant Height	Plant Spread	POT SIZE (MIN.)	QUANTITY
TREES						
BANint	Banksia integrifolia	Coastal Banksia	7000	4000	200Ltr	10
CALsal	Callistemon salignus	Willow Bottlebrush	6000	4000	200L	1
CALwil	Callistemon	Bottlebrush	7000	1200	45L	21
ELAeum	Eleoacarpus eumundi	Eumundi Quondong	7000	2000	200L	11
GLOfar	Glochidion ferdinandianii	Cheese Tree	7000	4000	200Ltr	2
LAGnat	Lagerstroemia indica x farriei 'Natchez'	'Natchez' Crepe Myrtle	6000	4000	200L	3
SYZaus	Syzygium australe 'Straight & Narrow'	Weeping Lilly Pilly	8000	800	45L	197
SHRUBS						
ALPcae	Alpinia caerulea	Native Ginger	2500	2000	200mm	7
CALbet	Callistemon viminalis	'Better John' Callistemon	300	600	200mm	99
CORalb	Correa alba	Correa	1500	1500	200mm	55
GREros	Correa alba	Correa	1500	1500	200mm	81
PLEarg	Plectranthus argentatus	Silver Spurflower	1500	1200	140mm	63

PLANTING SCHEDULE						
CODE	BOTANIC NAME	COMMON NAME	Plant Height	Plant Spread	POT SIZE (MIN.)	QUANTITY
WESfru	Westringia fruticocosa 'smokey'	Costal Rosemary	1500	1500	200mm	24
WESmun	Westringia fruticocosa 'Mundi'	Coastal Rosemary	300	600	200mm	111
GROUNDCOVERS						
AJUaus	AJUGA australis	Australian Bugle	400	1000	140mm	2425
CAScou	Cousin It	She-oak	200	6000	140mm	905
DIAlit	Little Jess	Native Flax	350	350	140mm	1248
DICrep	Dichondra repens	Kindey Weed	350	350	140mm	261
LEPlae	Leptospermum 'Shore Tuff'	'Shore Tuff' Leptospermum	1500	1500	200mm	289
LIBpan	Shara	Grass Flag	300	300	140mm	1365
LOMhys	Lomandra hystrix 'Tropic Belle'	Mat Rush	800	800	140mm	387
RHASpi	Rhaphiophyllum spinescens	Aussie Flat Bush	200	1000	140mm	852
TRATri	Trachelospermum tricolour	Tricolour jasmine	300	600	140mm	134
VIOhed	Viola hederacea	Native Violet	100	400	140mm	178

EXISTING VEGETATION

EXISTING TREES TO BE REMOVED

NOTE: TREES SHOWN DOTTED AND NOT NUMBERED ARE 'EXEMPT' TREE SPECIES FOR REMOVAL

EXISTING TREES TO BE RETAINED

TREE PROTECTION ZONE (TPZ) - REFER TO ARBORIST REPORT FOR DETAILS

SOFTWORKS

PROPOSED TREES / SHRUBS / GROUNDCOVERS

MASS PLANTING MIX 1

MASS PLANTING MIX 2

MASS PLANTING MIX 3

MASS PLANTING MIX 4

LAWN AREA

PROPOSED LEVELS

REFER ARCHITECTS DOCUMENTATION

HARDWORKS

CONCRETE SURFACE

REFER ARCHITECTS DETAIL

DRAWN				CHECKED	
LZ				TW	
ISSUE				SCALE @ A1	
23/05/2023 2:10:44 PM				1:100	
PROJECT No				SCALE @ A3	
22032				1:200	
STAGE		DRAWING No		REVISION	
C		LD-1000		F	