


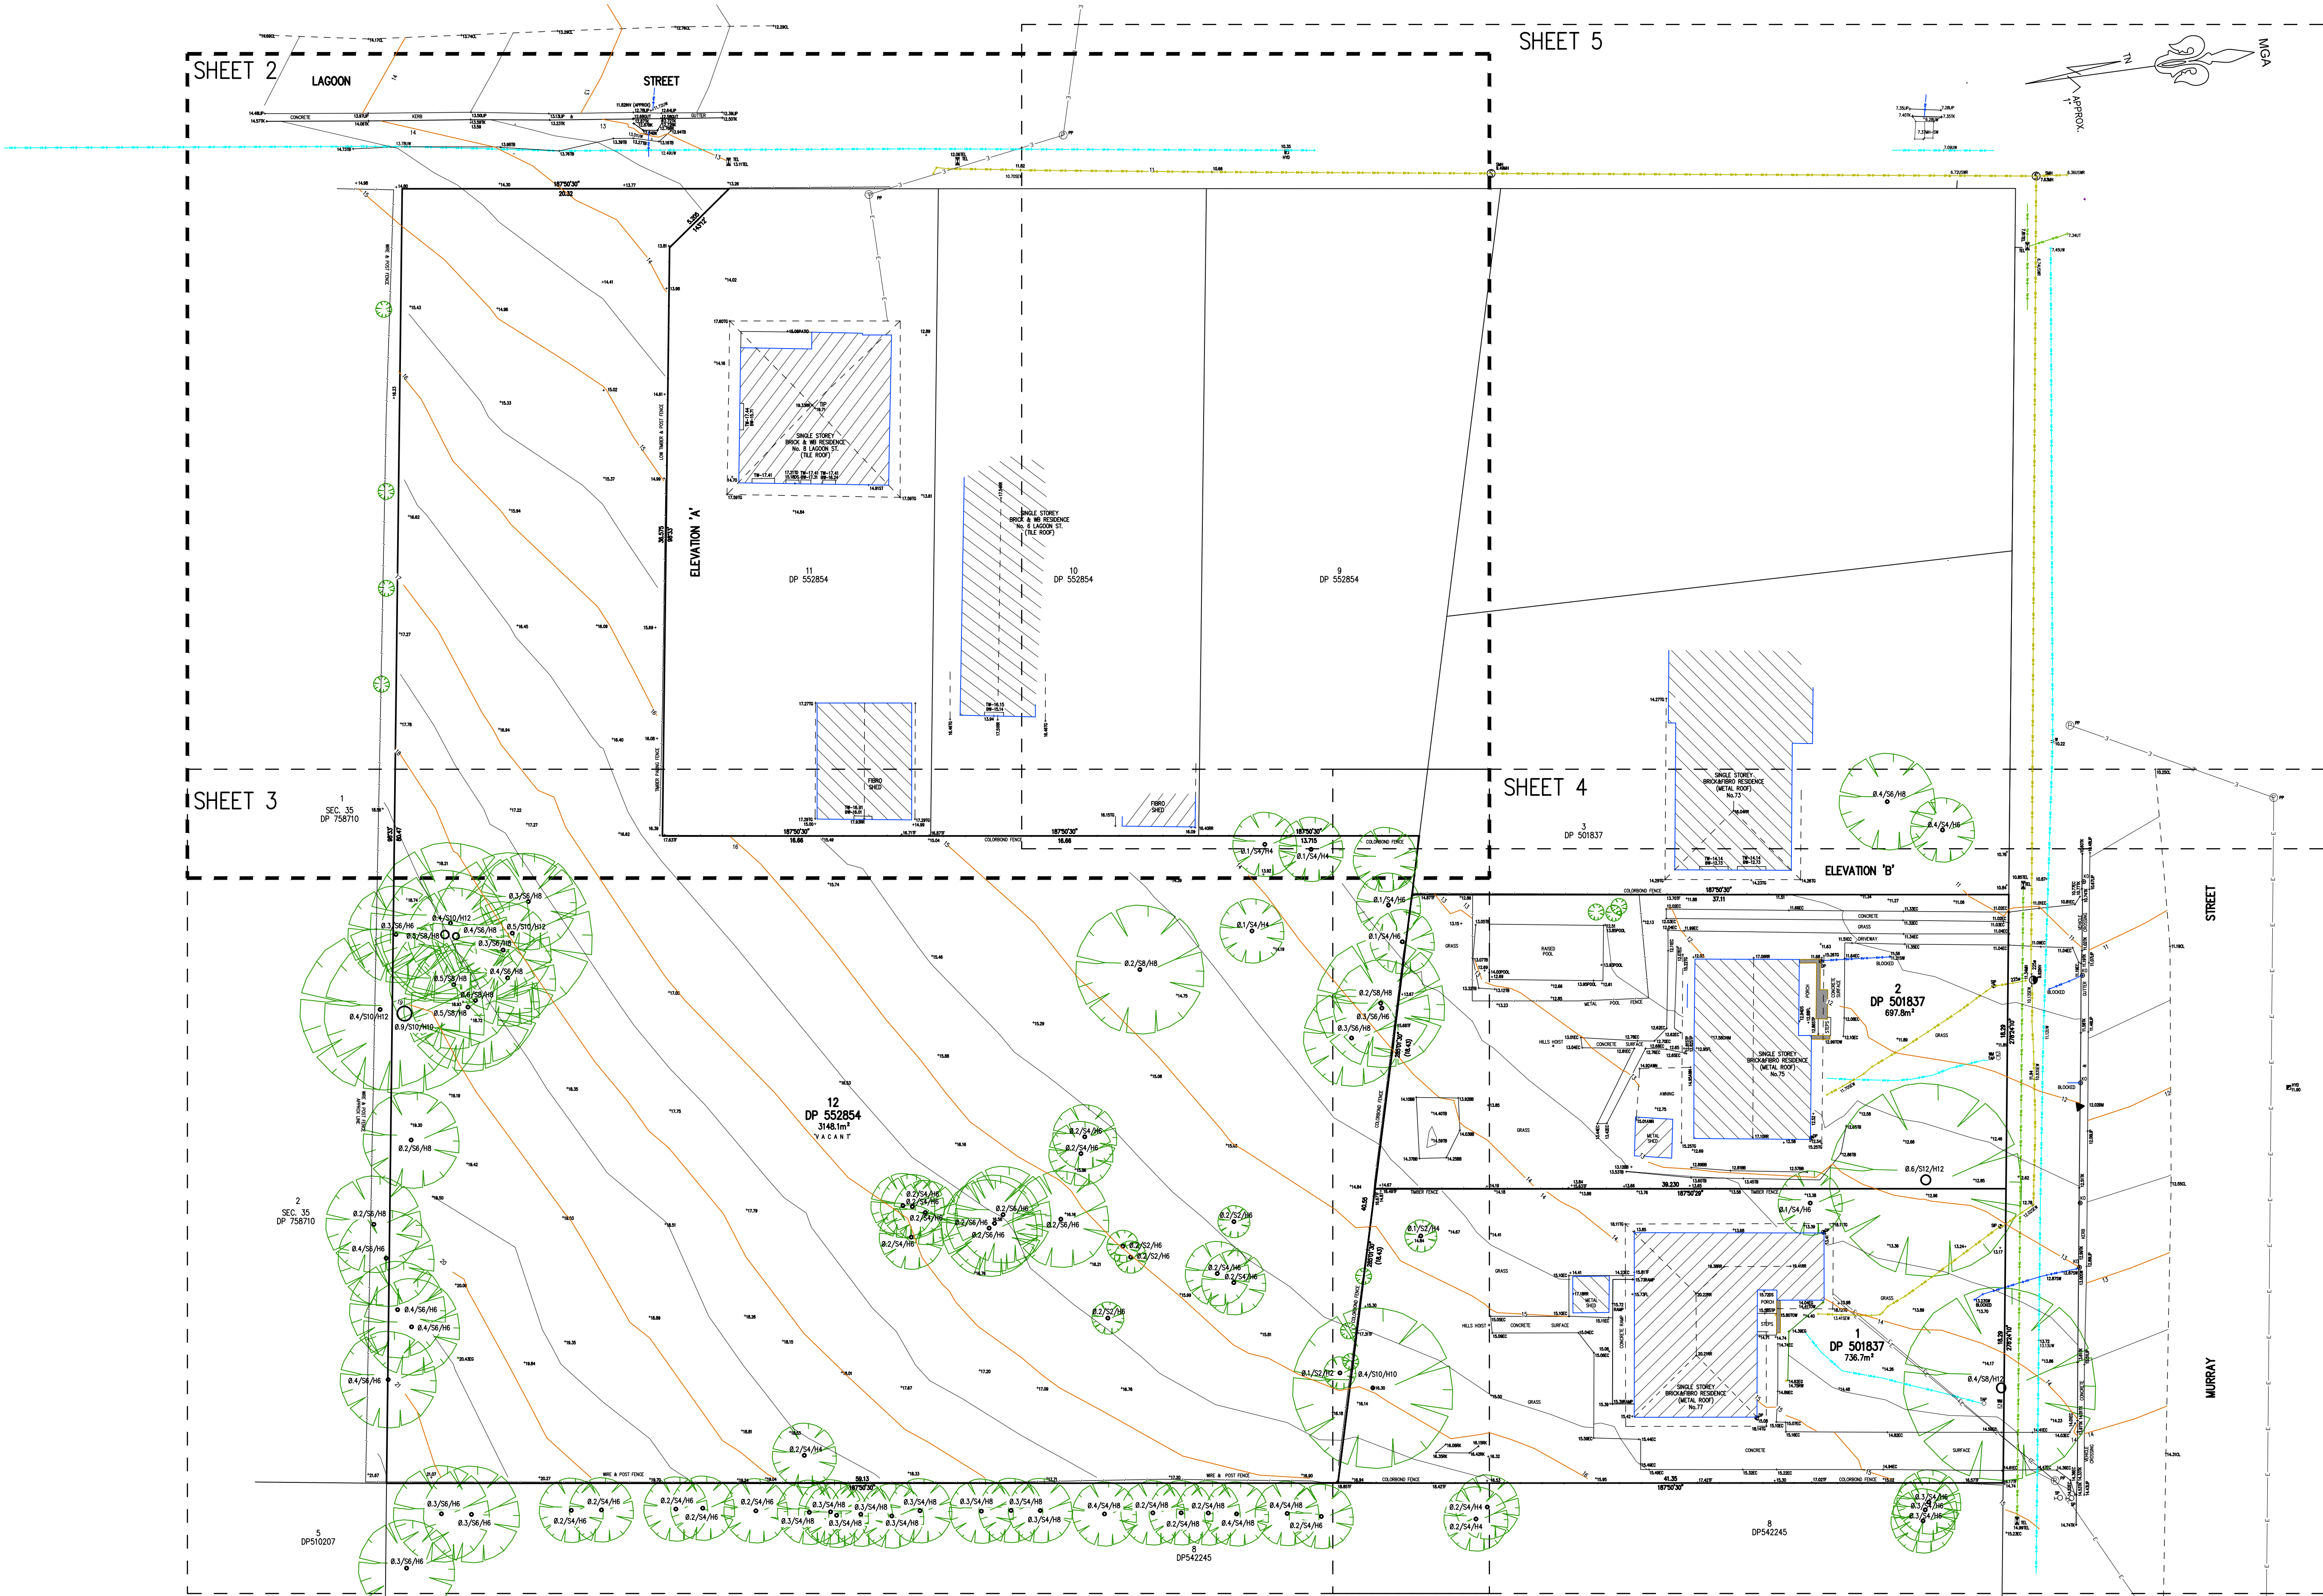

NOTE:

BOUNDARIES HAVE BEEN DETERMINED BY SURVEY ON 15/10/2020.

PRIOR TO ANY CONSTRUCTION WORK, SURVEY MARKS SHOULD BE PLACED TO DEFINE THE PROPERTY BOUNDARIES.

SERVICES SHOWN ARE INDICATIVE ONLY. POSITIONS ARE BASED ON SURFACE INDICATOR(S) LOCATED DURING FIELD SURVEY. CONFIRMATION OF THE EXACT POSITION SHOULD BE MADE PRIOR TO ANY EXCAVATION WORK. OTHER SERVICES MAY EXIST WHICH ARE NOT SHOWN.

LEVELS ARE BASED ON AUSTRALIAN HEIGHT DATUM (AHD) USING PM37834 WITH RL 21.031 (AHD).

RIDGE & GUTTER HEIGHTS HAVE BEEN OBTAINED BY INDIRECT METHOD AND ARE ACCURATE TO $\pm 0.05m$.

CONTOURS SHOWN DEPICT THE TOPOGRAPHY. EXCEPT AT SPOT LEVELS SHOWN THEY DO NOT REPRESENT THE EXACT LEVEL AT ANY PARTICULAR POINT. THE SPOT LEVELS ARE TRUE FOR THEIR POSITION, AND ARE INTENDED TO BE USEFUL TO REPRESENT THE GENERAL TERRAIN. CARE SHOULD BE TAKEN IF EXTRAPOLATING.


LEGEND	
BENCH MARK	▲
TELSTRA PIT	TEL
ELECTRIC LIGHT POLE	LP
POWER POLE	PP
SIGN POST	SP
SEWER INSPECTION PIT	SIP
SEWER VENT	SEWER
MANHOLE	MH
SEWER MANHOLE	SMH
STOP VALVE	SV
WATER HYDRANT	HYD
WATER METER	WM
GAS METER	GM
STATE SURVEY MARK	SSM

LEGEND

EB - EDGE OF BITUMEN
EC - EDGE OF CONCRETE
TG - TOP OF GUTTER
RR - ROOF RIDGE
FL - FLOOR LEVEL
DS - DOORSTEP LEVEL
AWN - TOP OF AWNING
TK - TOP OF KERB
BK - BACK OF KERB
TF - TOP OF FENCE
TOW - TOP OF WALL
TB - TOP OF BANK
BB - BOTTOM OF BANK
DR - DRAIN



UW - UNDERGROUND WATER (TOP OF PIPE)
USW - UNDERGROUND STORMWATER (TOP OF PIPE)
USEW - UNDERGROUND SEWER (TOP OF PIPE)
UG - UNDERGROUND GAS (TOP OF PIPE)
UE - UNDERGROUND ELECTRICITY (TOP OF PIPE)

No.		DATE	NOTATION/AMENDMENT	No.		DATE	NOTATION/AMENDMENT	CONTOUR INTERVAL: 0.5m DATUM: A.H.D. ORIGIN OF DATUM: PM37834			REDUCTION RATIO 1 : 200		DATE OF SURVEY: 15 / 10 / 2020 SURVEY CONSULTANT:		NSW GOVERNMENT Land & Housing Corporation Division of the Department of Family & Community Services		LOCATION: MORUYA	
1	29/10/2020	INITIAL ISSUE									LAND TITLE INFORMATION		TSS TOTAL SURVEYING SOLUTIONS ARTARMON CAMDEN MANLY VALE		LOCATION PLAN		STREET ADDRESS: 10 Lagoon Street & 75 & 77 Murray Street, Moruya	
2	14/12/2021	EXTRA SERVICES ADDED									LOTS: 12 OF DP552854 & 1&2 OF DP501837						TYPE S	
				FILE		FILE SIZE (MB)		CHECKED BY			PLAN No.'s: DP 501837 & DP552854						SITE LAYOUT JOB	
								GS			AREA: 4582 m ² (TOTAL)		JOB No: 201878				SHEET 1 OF 6	

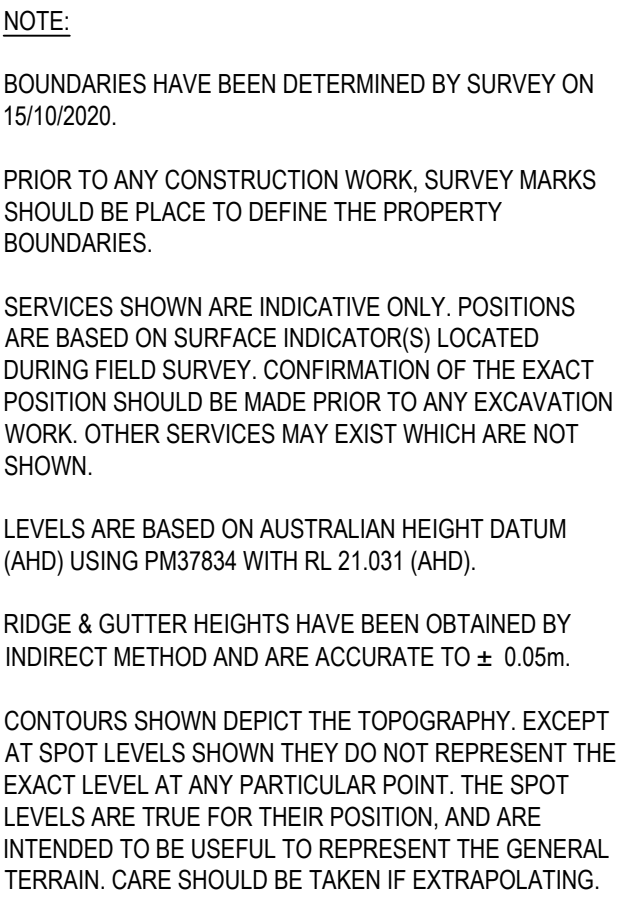

No.	DATE	NOTATION/AMENDMENT	No.	DATE	NOTATION/AMENDMENT	CONTOUR INTERVAL: 0.5m. DATUM: A.H.D. ORIGIN OF DATUM: PM37834	
-----	------	--------------------	-----	------	--------------------	--	---

SITE	LAYOUT	JOB	SHEET	3
BGXDL	/	/	OF	6

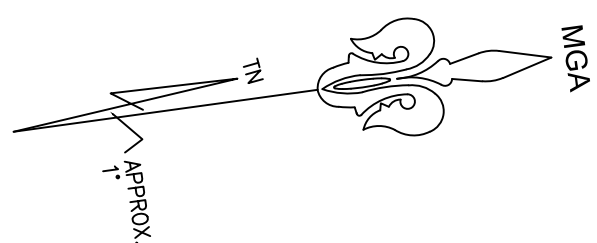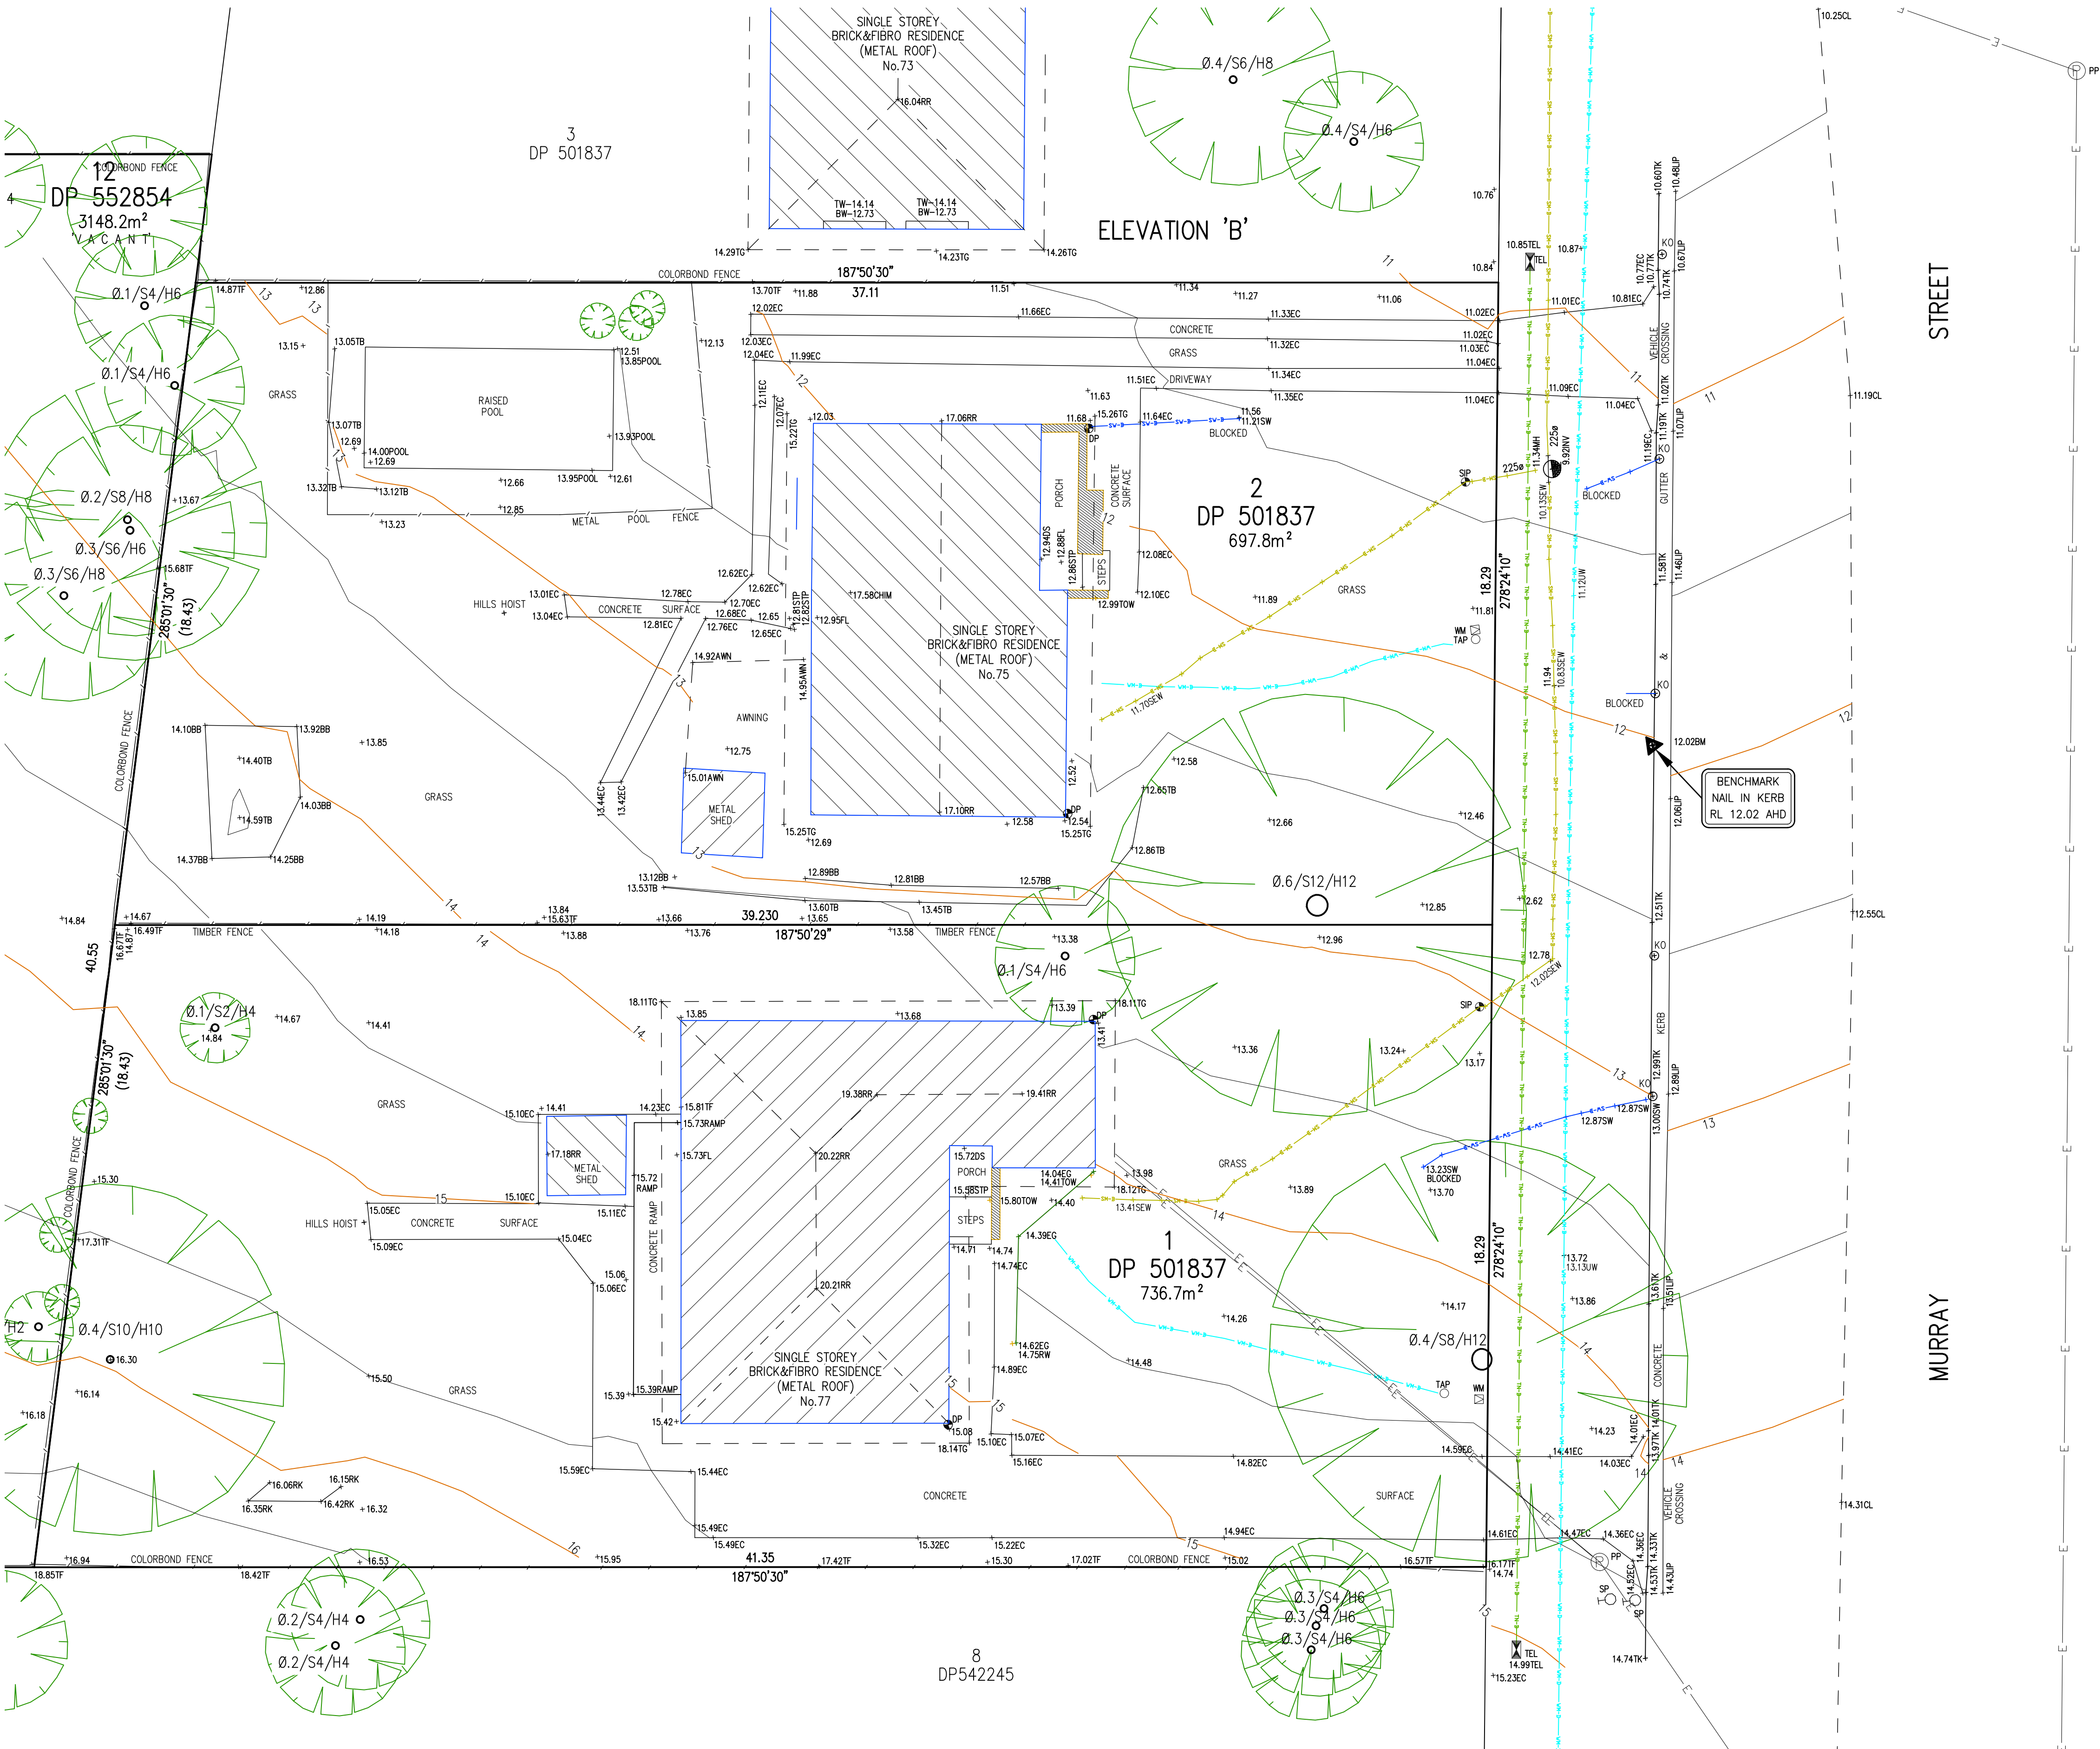

NOTE:

BOUNDARIES HAVE BEEN DETERMINED BY SURVEY ON 15/10/2020.

PRIOR TO ANY CONSTRUCTION WORK, SURVEY MARKS SHOULD BE PLACED TO DEFINE THE PROPERTY BOUNDARIES.

SERVICES SHOWN ARE INDICATIVE ONLY. POSITIONS ARE BASED ON SURFACE INDICATOR(S) LOCATED DURING FIELD SURVEY. CONFIRMATION OF THE EXACT POSITION SHOULD BE MADE PRIOR TO ANY EXCAVATION WORK. OTHER SERVICES MAY EXIST WHICH ARE NOT SHOWN.

LEVELS ARE BASED ON AUSTRALIAN HEIGHT DATUM (AHD) USING PM37834 WITH RL 21.031 (AHD).

RIDGE & CUTTER HEIGHTS HAVE BEEN OBTAINED BY INDIRECT METHOD AND ARE ACCURATE TO $\pm 0.05m$.

CONTOURS SHOWN DEPICT THE TOPOGRAPHY. EXCEPT AT SPOT LEVELS SHOWN THEY DO NOT REPRESENT THE EXACT LEVEL AT ANY PARTICULAR POINT. THE SPOT LEVELS ARE TRUE FOR THEIR POSITION, AND ARE INTENDED TO BE USEFUL TO REPRESENT THE GENERAL TERRAIN. CARE SHOULD BE TAKEN IF EXTRAPOLATING.

LEGEND

EB - EDGE OF BITUMEN
EC - EDGE OF CONCRETE
TG - TOP OF GUTTER
RR - ROOF RIDGE
FL - FLOOR LEVEL
DS - DOORSTEP LEVEL
AWN - TOP OF AWNING
TK - TOP OF KERB
BK - BACK OF KERB
TF - TOP OF FENCE
TOW - TOP OF WALL
TB - TOP OF BANK
BB - BOTTOM OF BANK
DR - DRAIN

UW - UNDERGROUND WATER (TOP OF PIPE)
USW - UNDERGROUND STORMWATER (TOP OF PIPE)
USEW - UNDERGROUND SEWER (TOP OF PIPE)
UG - UNDERGROUND GAS (TOP OF PIPE)
UE - UNDERGROUND ELECTRICITY (TOP OF PIPE)

LEGEND	
BENCH MARK	▲
TELSTRA PIT	⚡ TEL
ELECTRIC LIGHT POLE	⚡ LP
POWER POLE	⊕ PP
SIGN POST	⊙ SP
SEWER INSPECTION PIT	⚡ SIP
SEWER VENT	⊕ SEWER
MANHOLE	⊙ MH
SEWER MANHOLE	⊕ SMH
STOP VALVE	⚡ SV
WATER HYDRANT	⚡ HYD
WATER METER	⊕ WM
GAS METER	⊕ GM
STATE SURVEY MARK	⊕ SSM



Mark Cerone
Registered Surveyor
Nº 758

No.	DATE	NOTATION/AMENDMENT	No.	DATE	NOTATION/AMENDMENT
1	29/10/2020	INITIAL ISSUE			
2	14/12/2021	EXTRA SERVICES ADDED			

FILE	FILE SIZE (MB)	CHECKED BY
		GS

CONTOUR INTERVAL: 0.5m
DATUM: A.H.D.
ORIGIN OF DATUM: PM37834

BAR SCALE
PLOTTED SCALE 1:100 (A1 SIZE SHEET)

REDUCTION RATIO 1 : 100

LAND TITLE INFORMATION
LOTS: 12 OF DP552854 & 1&2 OF DP501837
PLAN No.'s: DP 501837 & DP552854
AREA: 4582 m² (TOTAL)


DATE OF SURVEY: 15 / 10 / 2020
SURVEY CONSULTANT: TSS TOTAL SURVEYING SOLUTIONS
ARTARMON | CAMDEN | MANLY VALE

JOB No: 201878

Land & Housing Corporation
Division of the Department of Family & Community Services

DETAIL AND CONTOUR SURVEY

LOCATION: MORUYA				
STREET ADDRESS: 10 Lagoon Street & 75 & 77 Murray Street, Moruya				TYPE S
SITE		LAYOUT		JOB
BGXDL /		/		SHEET 4
				OF 6

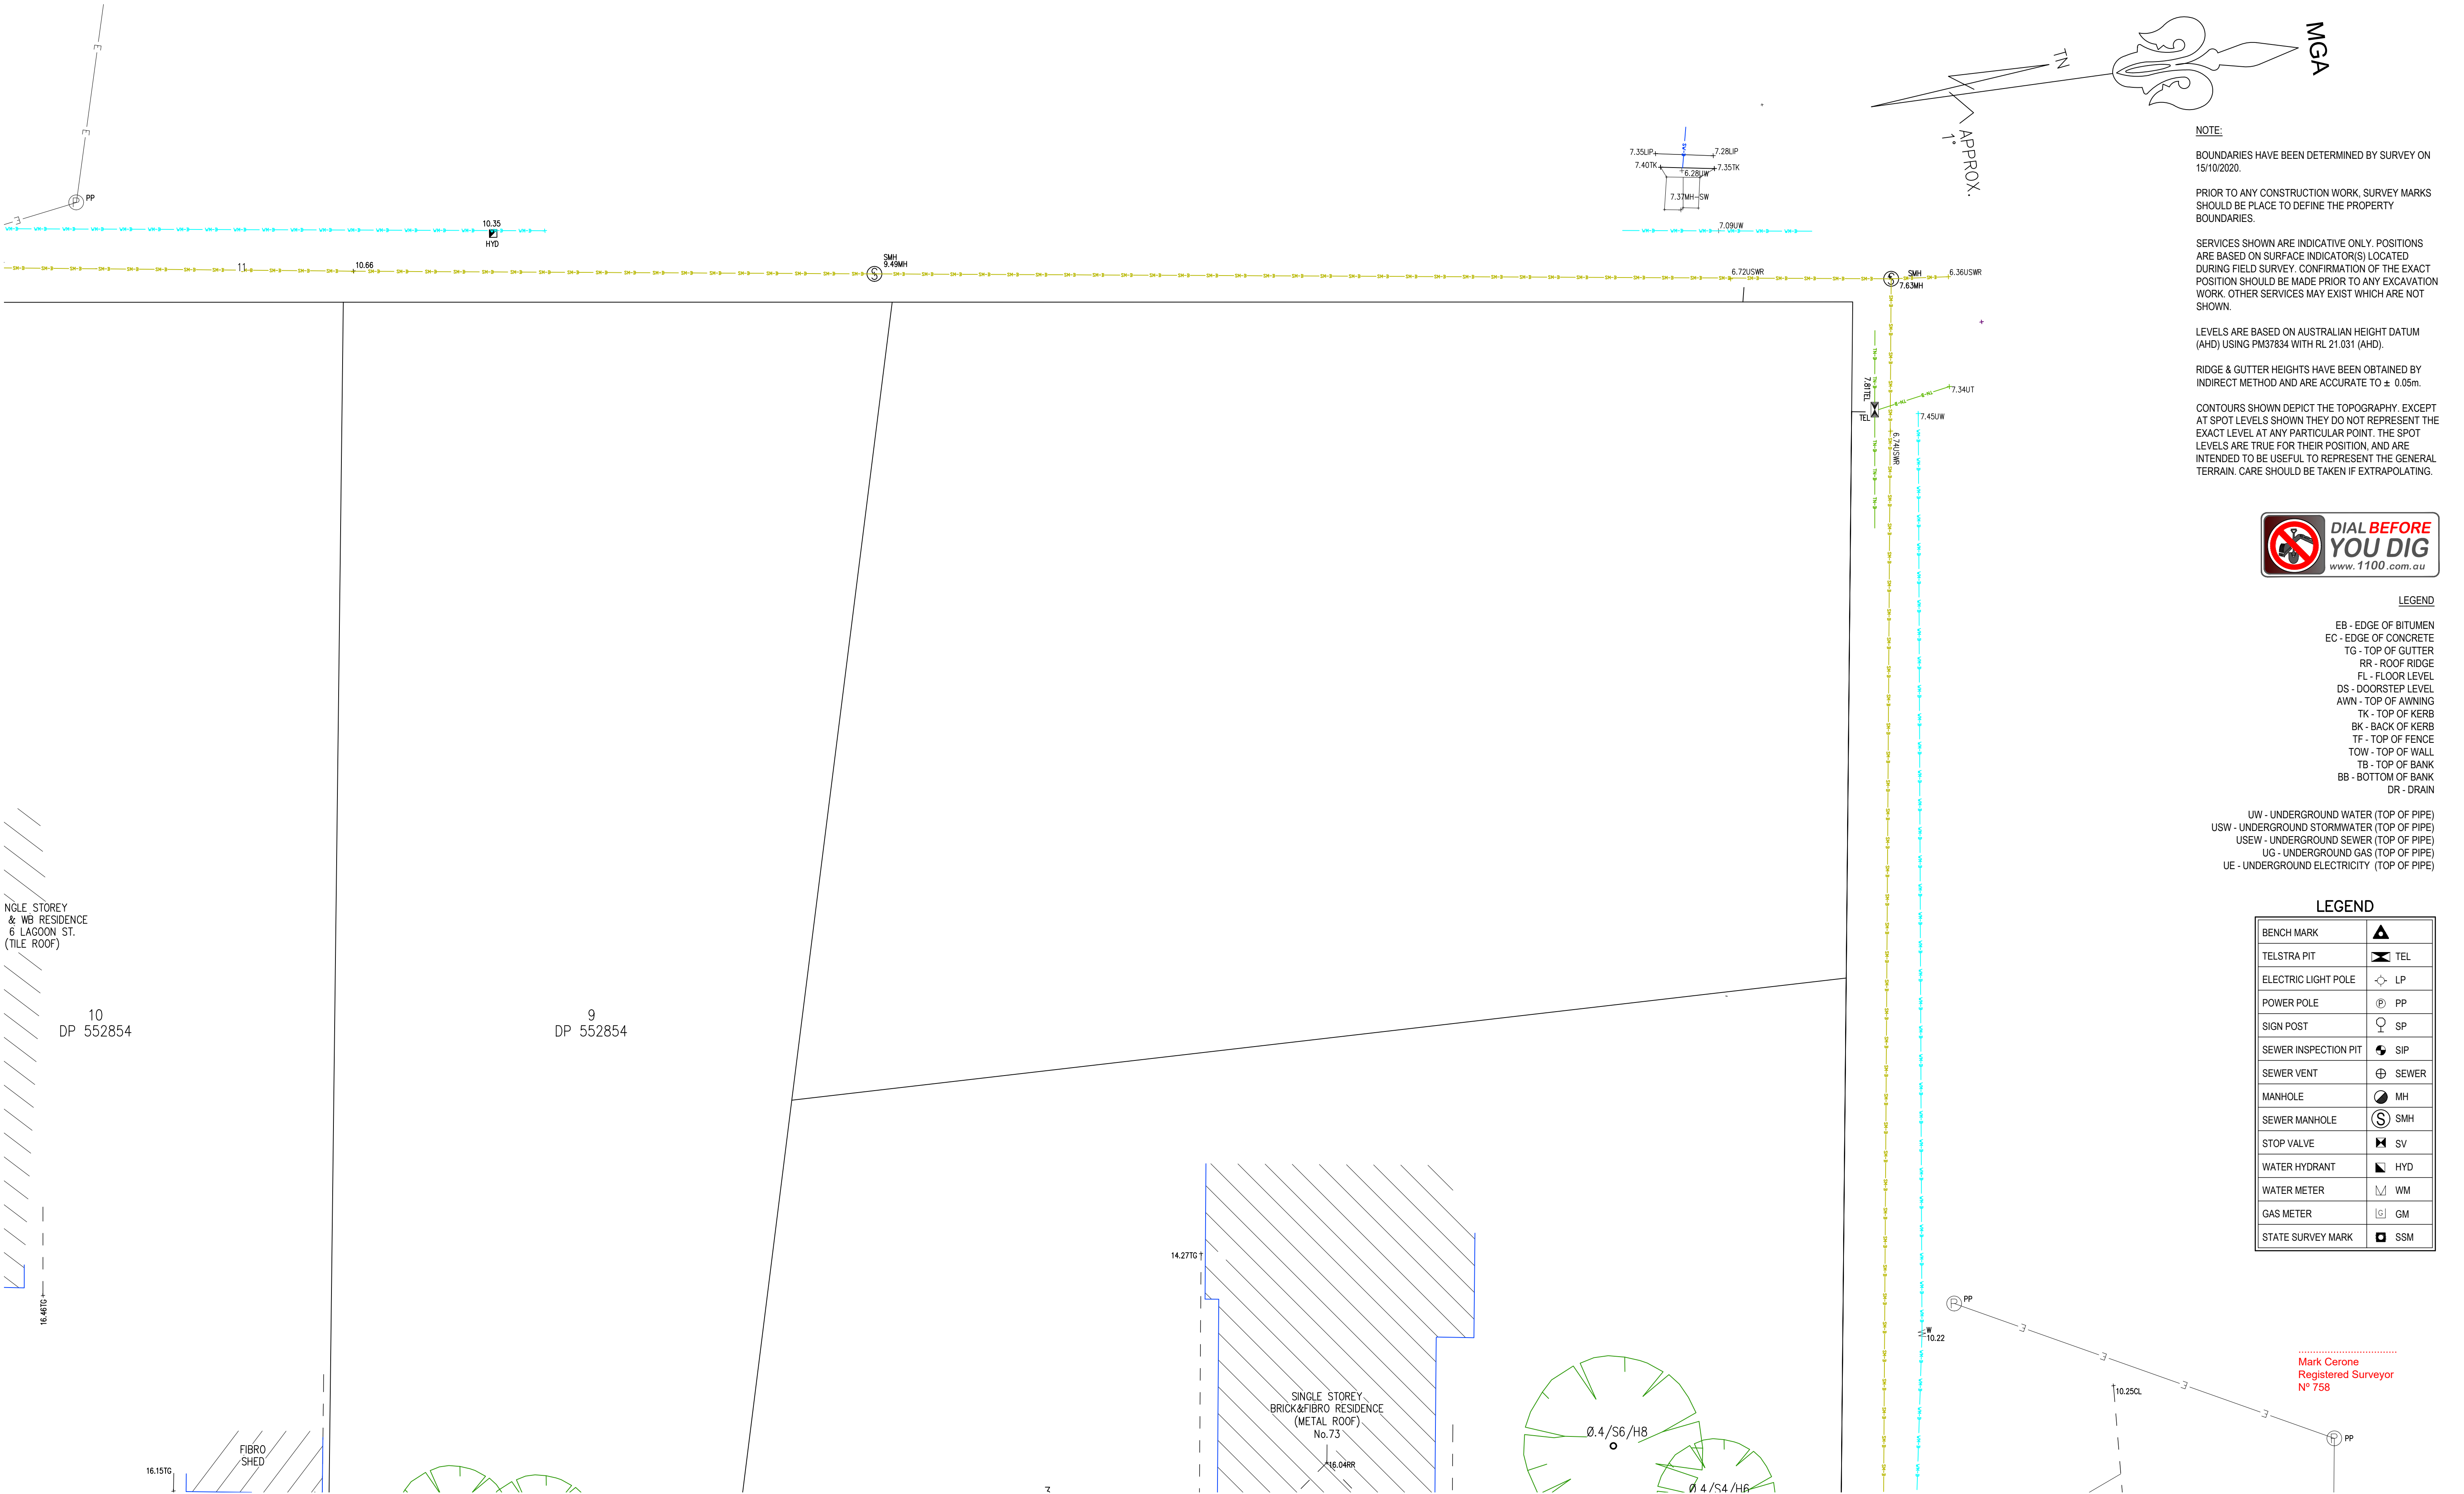

LEGEND

- EB - EDGE OF BITUMEN
- EC - EDGE OF CONCRETE
- TG - TOP OF GUTTER
- RR - ROOF RIDGE
- FL - FLOOR LEVEL
- DS - DOORSTEP LEVEL
- AWN - TOP OF AWNING
- TK - TOP OF KERB
- BK - BACK OF KERB
- TF - TOP OF FENCE
- TOW - TOP OF WALL
- TB - TOP OF BANK
- BB - BOTTOM OF BANK
- DR - DRAIN

- UW - UNDERGROUND WATER (TOP OF PIPE)
- USW - UNDERGROUND STORMWATER (TOP OF PIPE)
- USEW - UNDERGROUND SEWER (TOP OF PIPE)
- UG - UNDERGROUND GAS (TOP OF PIPE)
- UE - UNDERGROUND ELECTRICITY (TOP OF PIPE)

LEGEND

BENCH MARK	
TELSTRA PIT	TEL
ELECTRIC LIGHT POLE	LP
POWER POLE	PP
SIGN POST	SP
SEWER INSPECTION PIT	SIP
SEWER VENT	SEWER
MANHOLE	MH
SEWER MANHOLE	SMH
STOP VALVE	SV
WATER HYDRANT	HYD
WATER METER	WM
GAS METER	GM
STATE SURVEY MARK	SSM

No.	DATE	NOTATION/AMENDMENT	No.	DATE	NOTATION/AMENDMENT	CONTOUR INTERVAL: 0.5m DATUM: A.H.D. ORIGIN OF DATUM: PM37834		 BAR SCALE PLOTTED SCALE 1:100 (A1 SIZE SHEET)		REDUCTION RATIO 1 : 100		DATE OF SURVEY: 15 / 10 / 2020 SURVEY CONSULTANT: TSS TOTAL SURVEYING SOLUTIONS ARTARMON CAMDEN MANLY VALE		Land & Housing Corporation Division of the Department of Family & Community Services		LOCATION: MORUYA	
1	29/10/2020	INITIAL ISSUE															
2	14/12/2021	EXTRA SERVICES ADDED															
			FILE		FILE SIZE (MB)	CHECKED BY											
						GS										STREET ADDRESS: 10 Lagoon Street & 75 & 77 Murray Street, Moruya	
																TYPE S	
																SITE LAYOUT JOB	
																SHEET 5	
																OF 6	

LAND TITLE INFORMATION
LOTS: 12 OF DP552854 & 1&2 OF DP501837
PLAN No.'s: DP 501837 & DP552854
AREA: 4582 m² (TOTAL)

JOB No: 201878

DETAIL AND
CONTOUR SURVEY

NOTE:

BOUNDARIES HAVE BEEN DETERMINED BY SURVEY ON 15/10/2020.



PRIOR TO ANY CONSTRUCTION WORK, SURVEY MARKS SHOULD BE PLACE TO DEFINE THE PROPERTY BOUNDARIES.

SERVICES SHOWN ARE INDICATIVE ONLY. POSITIONS ARE BASED ON SURFACE INDICATOR(S) LOCATED DURING FIELD SURVEY. CONFIRMATION OF THE EXACT POSITION SHOULD BE MADE PRIOR TO ANY EXCAVATION WORK. OTHER SERVICES MAY EXIST WHICH ARE NOT SHOWN.

LEVELS ARE BASED ON AUSTRALIAN HEIGHT DATUM (AHD) USING PM37834 WITH RL 21.031 (AHD).

RIDGE & GUTTER HEIGHTS HAVE BEEN OBTAINED BY INDIRECT METHOD AND ARE ACCURATE TO ± 0.05m.

CONTOURS SHOWN DEPICT THE TOPOGRAPHY. EXCEPT AT SPOT LEVELS SHOWN THEY DO NOT REPRESENT THE EXACT LEVEL AT ANY PARTICULAR POINT. THE SPOT LEVELS ARE TRUE FOR THEIR POSITION, AND ARE INTENDED TO BE USEFUL TO REPRESENT THE GENERAL TERRAIN. CARE SHOULD BE TAKEN IF EXTRAPOLATING.

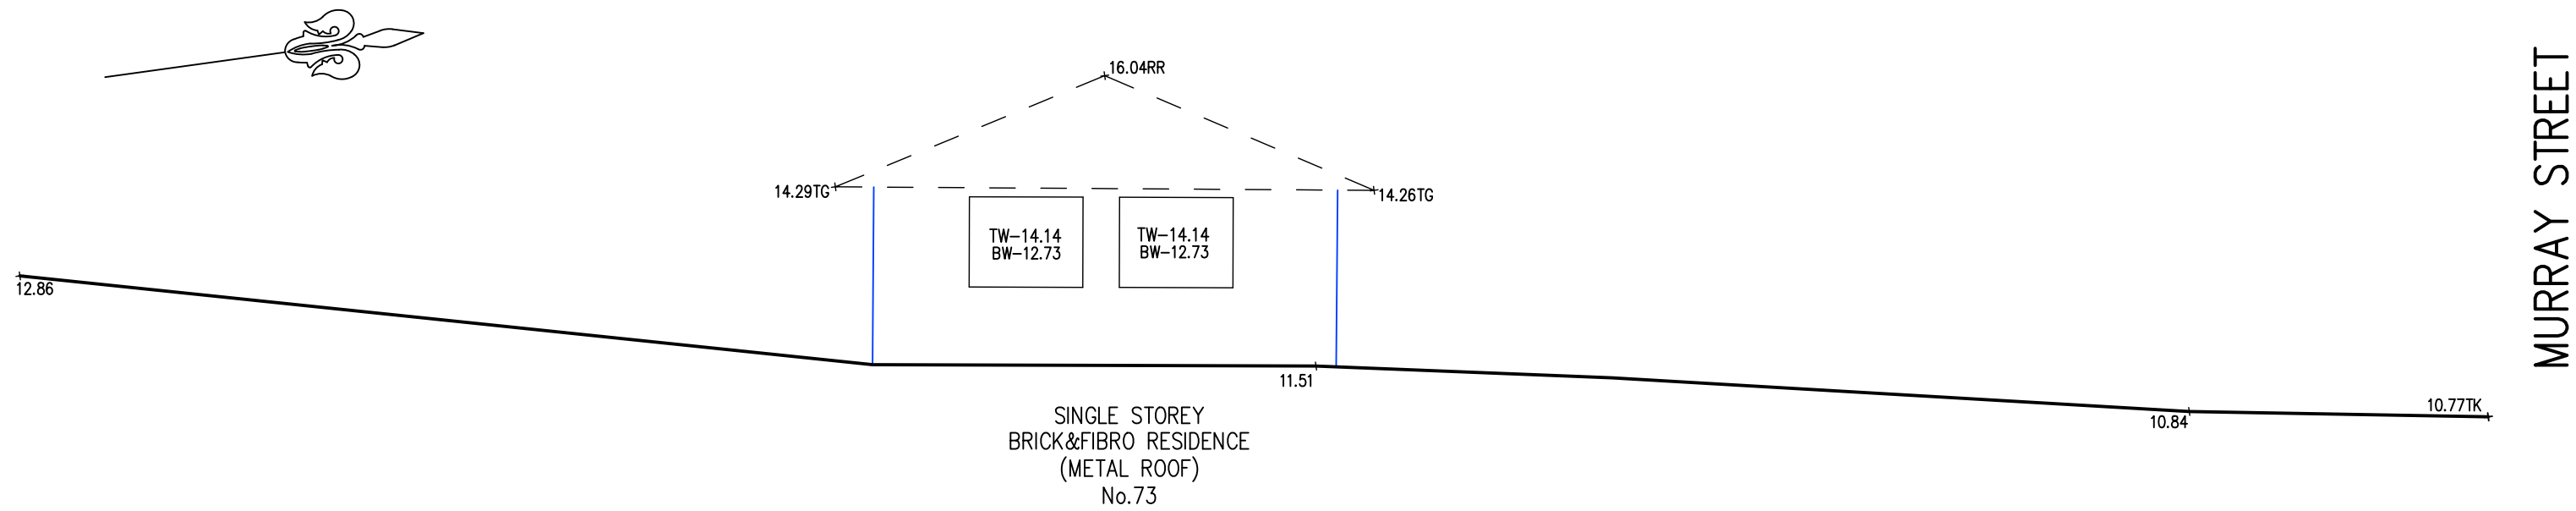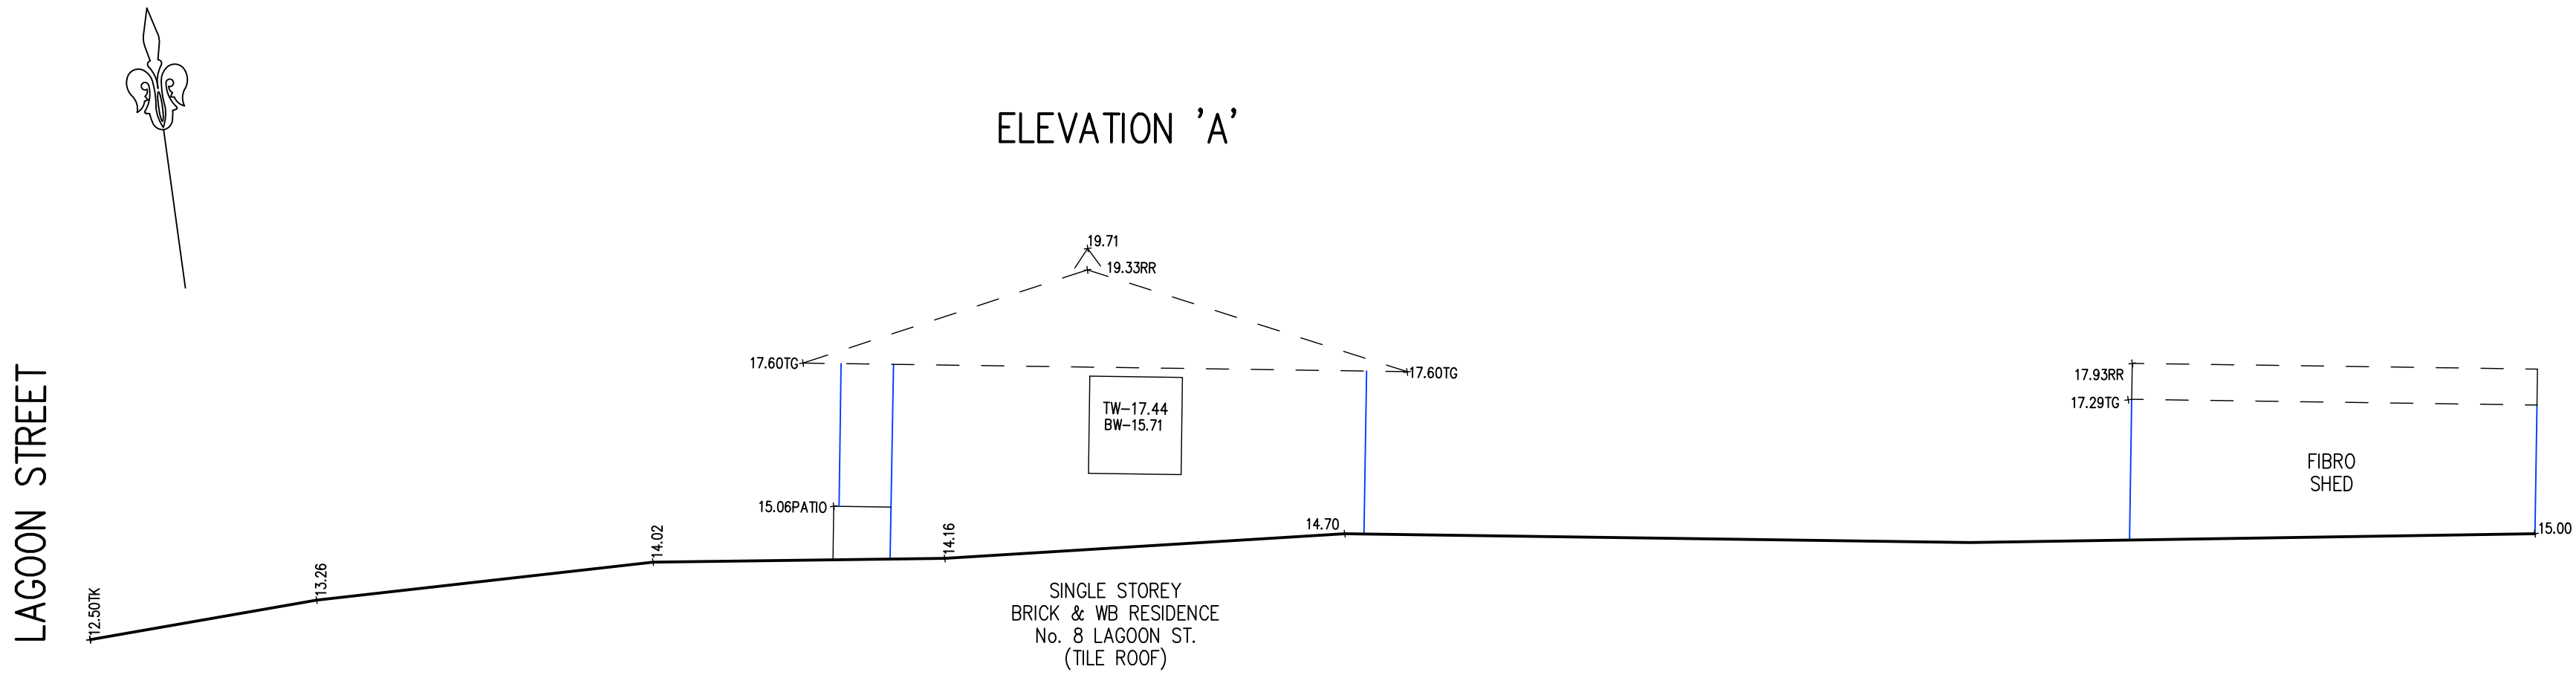

LEGEND

- EB - EDGE OF BITUMEN
- EC - EDGE OF CONCRETE
- TG - TOP OF GUTTER
- RR - ROOF RIDGE
- FL - FLOOR LEVEL
- DS - DOORSTEP LEVEL
- AWN - TOP OF AWNING
- TK - TOP OF KERB
- BK - BACK OF KERB
- TF - TOP OF FENCE
- TOW - TOP OF WALL
- TB - TOP OF BANK
- BB - BOTTOM OF BANK
- DR - DRAIN

Mark Cerone
Registered Surveyor
Nº 758

No.		DATE	NOTATION/AMENDMENT	No.	DATE	NOTATION/AMENDMENT	CONTOUR INTERVAL: 0.5m DATUM: A.H.D. ORIGIN OF DATUM: PM37834	 BAR SCALE PLOTTED SCALE 1:100 (A1 SIZE SHEET)	REDUCTION RATIO 1 : 100	DATE OF SURVEY: 15 / 10 / 2020 SURVEY CONSULTANT: TSS TOTAL SURVEYING SOLUTIONS ARTARMON CAMDEN MANLY VALE		 Land & Housing Corporation Division of the Department of Family & Community Services	LOCATION: MORUYA		
1		29/10/2020	INITIAL ISSUE			STREET ADDRESS: 10 Lagoon Street & 75 & 77 Murray Street, Moruya				TYPE					
2		14/12/2021	EXTRA SERVICES ADDED							S					
		FILE		FILE SIZE (MB)		CHECKED BY									
						GS									
								 BAR SCALE PLOTTED SCALE 1:100 (A1 SIZE SHEET)	LAND TITLE INFORMATION LOTS: 12 OF DP552854 & 1&2 OF DP501837 PLAN No.'s: DP 501837 & DP552854 AREA: 4582 m² (TOTAL)	JOB No: 201878		ELEVATIONS		SHEET 6 OF 6	