

THE BOUNDARY INFORMATION SHOWN ON THIS PLAN REGARDING THE LOCATION OF THE PROPERTY BOUNDARIES HAS BEEN TAKEN FROM THE TITLE DEPOSITED PLAN. IT HAS BEEN PLOTTED AS REQUIRED UNDER DIVISION 1, SECTION 9.(1) OF THE "SURVEYING AND SPATIAL INFORMATION REGULATION 2017" AND IS ACCURATE TO ABOUT $\pm 0.05\text{m}$. IT HAS NOT BEEN DETERMINED BY AN ACCURATE BOUNDARY SURVEY.

A DETAIL & LEVEL SURVEY IS NOT A "LAND SURVEY" AS DEFINED BY THE SURVEYING AND SPATIAL INFORMATION ACT, 2002. IF ANY CONSTRUCTION OR DESIGN WORK, WHICH RELIES ON CRITICAL SETBACKS FROM THE STREET OR BOUNDARIES IS PLANNED, IT WOULD BE IMPERATIVE TO CARRY OUT FURTHER SURVEY WORK TO DETERMINE THE BOUNDARY DIMENSIONS. PRIOR TO ANY CONSTRUCTION WORK, SURVEY MARKS SHOULD BE PLACED TO DEFINE THE PROPERTY BOUNDARIES.

SERVICES SHOWN ARE INDICATIVE ONLY. POSITIONS ARE BASED ON SURFACE INDICATOR(S) LOCATED DURING FIELD SURVEY. CONFIRMATION OF THE EXACT POSITION SHOULD BE MADE PRIOR TO ANY EXCAVATION WORK. OTHER SERVICES MAY EXIST WHICH ARE NOT SHOWN.

LEVELS ARE BASED ON AUSTRALIAN HEIGHT DATUM (AHD) USING SSM 79603 WITH RL 10.201 (AHD).

RIDGE & GUTTER HEIGHTS HAVE BEEN OBTAINED BY
 INDIRECT METHOD AND ARE ACCURATE TO $\pm 0.05\text{m}$.

CONTOURS SHOWN DEPICT THE TOPOGRAPHY. EXCEPT AT SPOT LEVELS SHOWN THEY DO NOT REPRESENT THE EXACT LEVEL AT ANY PARTICULAR POINT. THE SPOT LEVELS ARE TRUE FOR THEIR POSITION, AND ARE INTENDED TO BE USEFUL TO REPRESENT THE GENERAL TERRAIN. CARE SHOULD BE TAKEN IF EXTRAPOLATING.












BK - BACK OF KERB
CL - CENTERLINE
LUP - KERB GUTTER
LIP - LIP OF KERB
PIT - STORM WATER PIT
SUP - SUPPORT
TOW - TOP OF WALL
BOW - BOTTOM OF WALL
TW - TOP OF WINDOW
BW - BOTTOM OF WINDOW
TG - TOP OF GUTTER
RR - ROOF RIDGE
FL - FLOOR LEVEL
ELEC - ELECTRICAL CONNECTION
WH - WATER HEATER
Ø/4/10/16 - TRFF DIAMETER/SPREAD/HEIGHT



UTILITIES LEGEND

ELECTRICITY	—X— EU-A-B-C-D
TRANSMISSION	—X— ET-A-B-C-D
TELECOMMUNICATIONS	—X— TN-A-B-C-D
OPTICAL FIBRE	—X— OU-A-B-C-D
LOW PRESSURE GAS	—X— LG-A-B-C-D
HIGH PRESSURE GAS	—X— HG-A-B-C-D
WATER MAIN	—X— WM-A-B-C-D
STORMWATER LINE	—X— SW-A-B-C-D
SEWER MAIN	—X— SM-A-B-C-D
UNKNOWN SERVICE	—X— UP-A-D

LEGEND

BENCH MARK	
TELSTRA PIT	 TEL
POWER POLE	 PP
SIGN POST	 SP
SEWER INSPECTION PIT	 SIP
STOP VALVE	 SV
WATER HYDRANT	 HYD
WATER METER	 WM
STATE SURVEY MARK	 SSM


SEE PAGE 2
↓

SEE PAGE 2
↓

No.	DATE	NOTATION/AMENDMENT	No.	DATE	NOTATION/AMENDMENT		
			FILE		FILE SIZE (MB)	CHECKED BY	

CONTOUR INTERVAL:
 DATUM: A.H.D.
 ORIGIN OF DATUM:
 S.S.M. 79603
 100 YEAR FLOOD RL:
 RECOMMENDED MINIMUM
 FLOOR RL:
 SOURCE OF FLOOD INFO:

LEGEND OF COMMONLY USED SYMBOLS

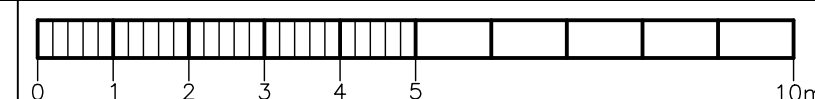

BAR SCALE
PLOTTED SCALE 1:100 (A1 SIZE SHEET)
LAND TITLE INFORMATION

LOTS: 67 & 68
PLAN NOs : 529880
OTHER:
AREA: 1161.4m² (TOTAL)

DATE OF SURVEY: 06 / 10 / 2021
SURVEY CONSULTANT:



SURVEYORS
REF: 211660



Land & Housing Corporation

Division of the Department of Family & Community Services

DETAIL & CONTOUR SURVEY

LOCATION	Wyong
----------	-------

STREET ADDRESS

41-43 Owen Ave, Wyong

SITE	JOB
WYONG	/ 211660

TYPE
S

SHT.
OF

—

NOTE:

THE BOUNDARY INFORMATION SHOWN ON THIS PLAN REGARDING THE LOCATION OF THE PROPERTY BOUNDARIES HAS BEEN TAKEN FROM THE TITLE DEPOSITED PLAN. IT HAS BEEN PLOTTED AS REQUIRED UNDER DIVISION 1, SECTION 9.(1) OF THE "SURVEYING AND SPATIAL INFORMATION REGULATION 2017" AND IS ACCURATE TO ABOUT +0.05m. IT HAS NOT BEEN DETERMINED BY AN ACCURATE BOUNDARY SURVEY.

A DETAIL & LEVEL SURVEY IS NOT A "LAND SURVEY" AS DEFINED BY THE SURVEYING AND SPATIAL INFORMATION ACT, 2002. IF ANY CONSTRUCTION OR DESIGN WORK, WHICH RELIES ON CRITICAL SETBACKS FROM THE STREET OR BOUNDARIES IS PLANNED, IT WOULD BE IMPERATIVE TO CARRY OUT FURTHER SURVEY WORK TO DETERMINE THE BOUNDARY DIMENSIONS. PRIOR TO ANY CONSTRUCTION WORK, SURVEY MARKS SHOULD BE PLACE TO DEFINE THE PROPERTY BOUNDARIES.


SERVICES SHOWN ARE INDICATIVE ONLY. POSITIONS ARE BASED ON SURFACE INDICATOR(S) LOCATED DURING FIELD SURVEY. CONFIRMATION OF THE EXACT POSITION SHOULD BE MADE PRIOR TO ANY EXCAVATION WORK. OTHER SERVICES MAY EXIST WHICH ARE NOT SHOWN.

LEVELS ARE BASED ON AUSTRALIAN HEIGHT DATUM (AHD) USING SSM 79603 WITH RL 10.201 (AHD).

RIDGE & GUTTER HEIGHTS HAVE BEEN OBTAINED BY INDIRECT METHOD AND ARE ACCURATE TO ± 0.05m.

CONTOURS SHOWN DEPICT THE TOPOGRAPHY. EXCEPT AT SPOT LEVELS SHOWN THEY DO NOT REPRESENT THE EXACT LEVEL AT ANY PARTICULAR POINT. THE SPOT LEVELS ARE TRUE FOR THEIR POSITION, AND ARE INTENDED TO BE USEFUL TO REPRESENT THE GENERAL TERRAIN. CARE SHOULD BE TAKEN IF EXTRAPOLATING.

CUTLER DRIVE

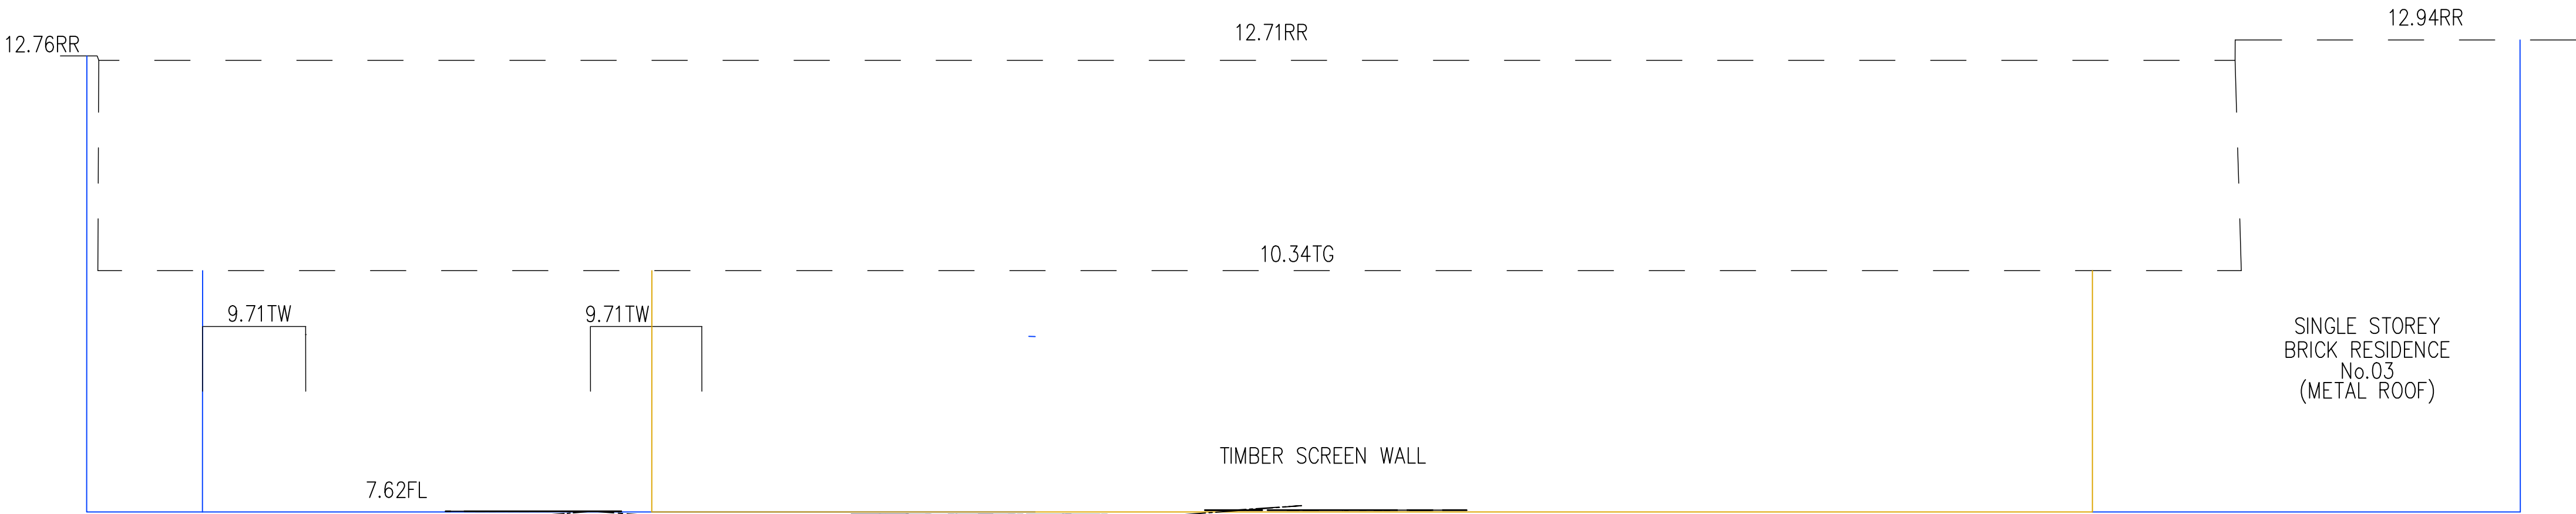

ELEVATION 1'

LEGEND

BK - BACK OF KERB
CL - CENTERLINE
GUT - KERB GUTTER
LIP - LIP OF KERB
PIT - STORM WATER PIT
SUP - SUPPORT
TOW - TOP OF WALL
BOW - BOTTOM OF WALL
TW - TOP OF WINDOW
BW - BOTTOM OF WINDOW
TG - TOP OF GUTTER
RR - ROOF RIDGE
FL - FLOOR LEVEL
ELEC - ELECTRICAL CONNECTION
WH - WATER HEATER
Ø.4/S10/H16 - TREE DIAMETER/SPREAD/HEIGHT




UTILITIES LEGEND

LEGEND

BENCH MARK	▲
TELSTRA PIT	☒ TEL
POWER POLE	Ⓟ PP
SIGN POST	⓪ SP
SEWER INSPECTION PIT	⦿ SIP
STOP VALVE	⦿ SV
WATER HYDRANT	⦿ HYD
WATER METER	⦿ WM
STATE SURVEY MARK	⦿ SSM

ELECTRICITY	—X— EU-A-B-C-D
TRANSMISSION	—X— ET-A-B-C-D
TELECOMMUNICATIONS	—X— TN-A-B-C-D
OPTICAL FIBRE	—X— DU-A-B-C-D
LOW PRESSURE GAS	—X— LG-A-B-C-D
HIGH PRESSURE GAS	—X— HG-A-B-C-D
WATER MAIN	—X— WH-A-B-C-D
STORMWATER LINE	—X— SW-A-B-C-D
SEWER MAIN	—X— SM-A-B-C-D
UNKNOWN SERVICE	—X— UP-A-D


OWEN AVE

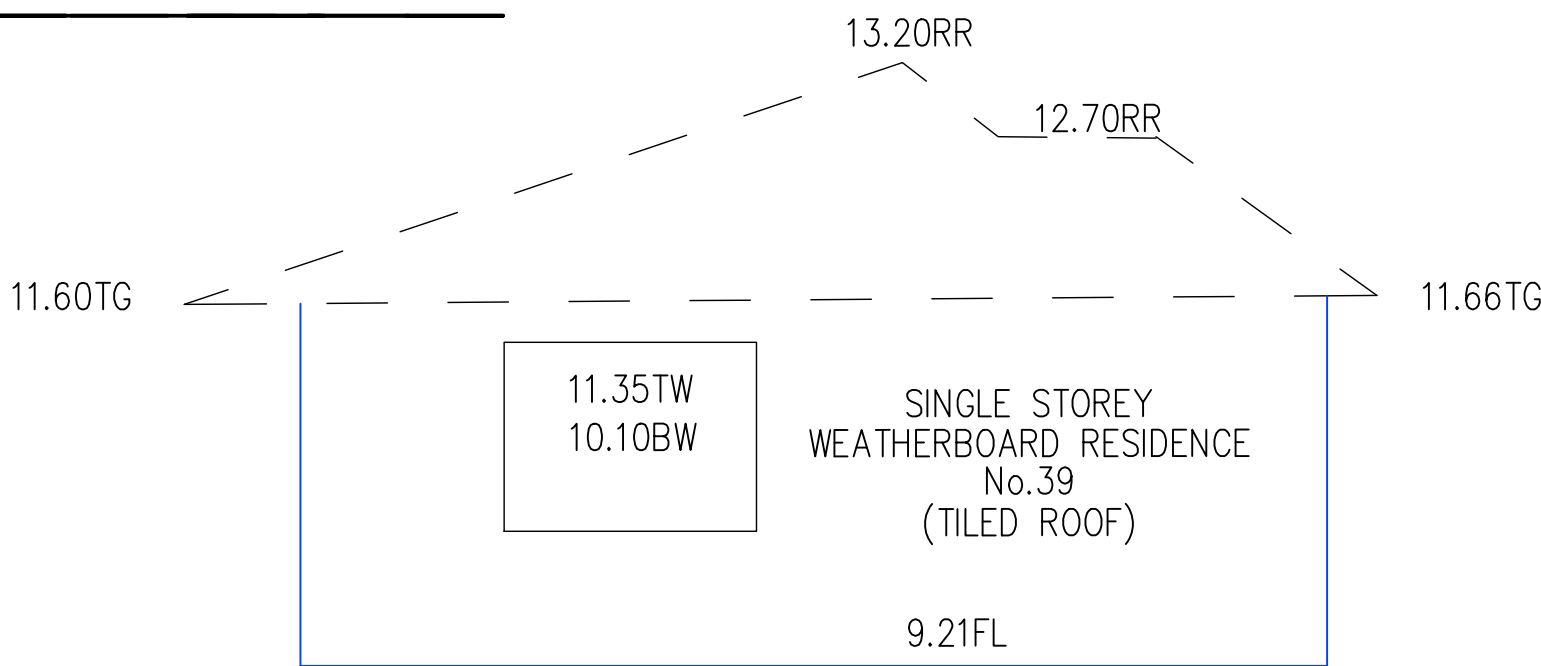


ELEVATION 2'

No.		DATE		NOTATION/AMENDMENT		CONTOUR INTERVAL: DATUM: A.H.D. ORIGIN OF DATUM: S.S.M. 79603 100 YEAR FLOOD RL: RECOMMENDED MINIMUM FLOOR RL: SOURCE OF FLOOD INFO:	LEGEND OF COMMONLY USED SYMBOLS	<div><div><div></div><div></div><div></div><div></div><div></div><div></div><div></div><div></div><div></div><div></div><div></div><div></div><div></div><div></div><div></div><div></div><div></div><div></div><div></div><div></div><div></div><div></div><div></div><div></div><div></div><div></div><div></div><div></div><div></div><div></div><div></div><div></div><div></div><div></div><div></div><div></div><div></div><div></div><div></div><div></div><div></div><div></div><div></div><div></div><div></div><div></div><div></div><div></div><div></div><div></div><div></div><div></div><div></div><div></div><div></div><div></div><-----	--	------	--	--------------------	--	--	---------------------------------	--


Long Section 1

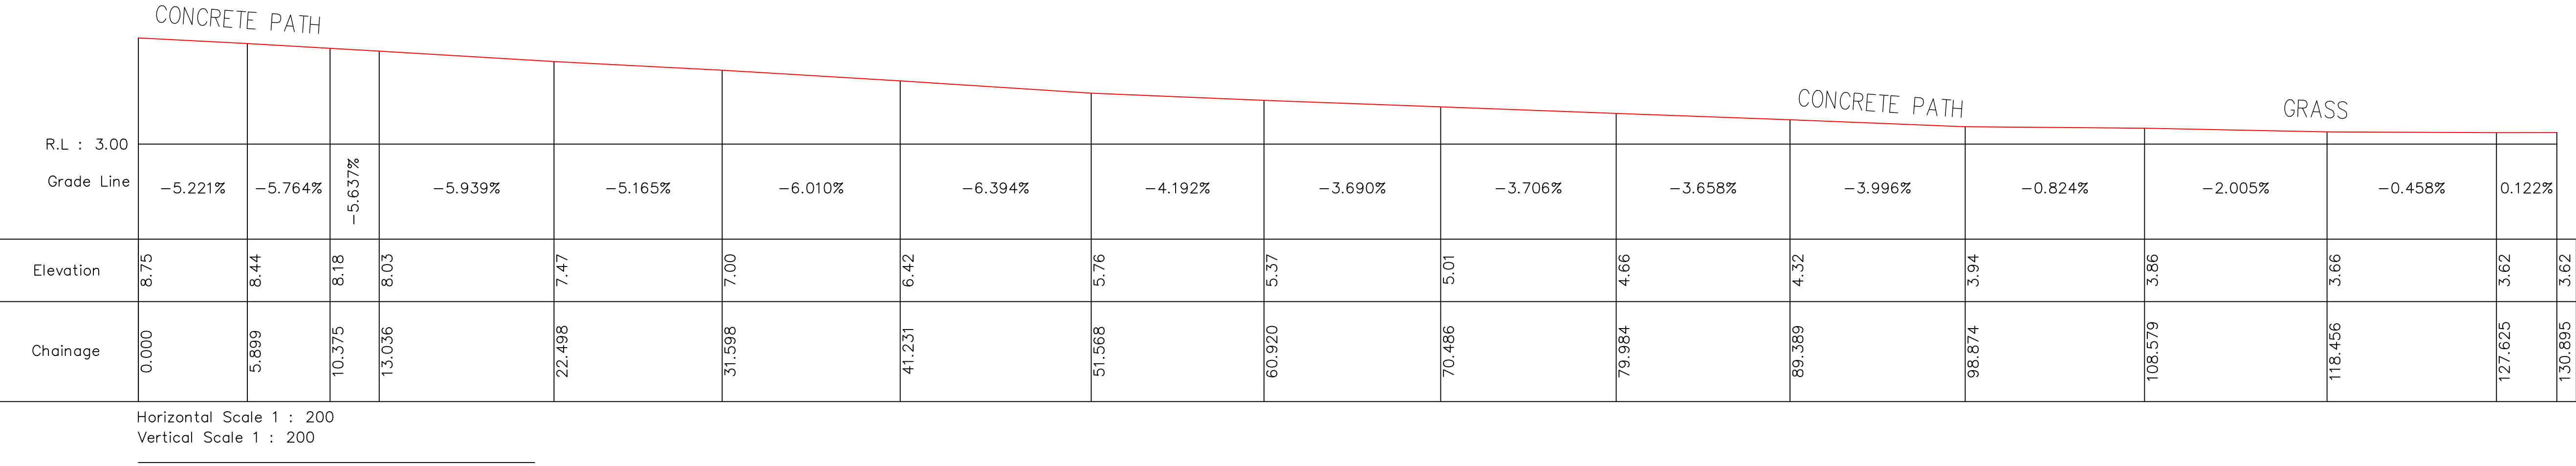


Crossing 1

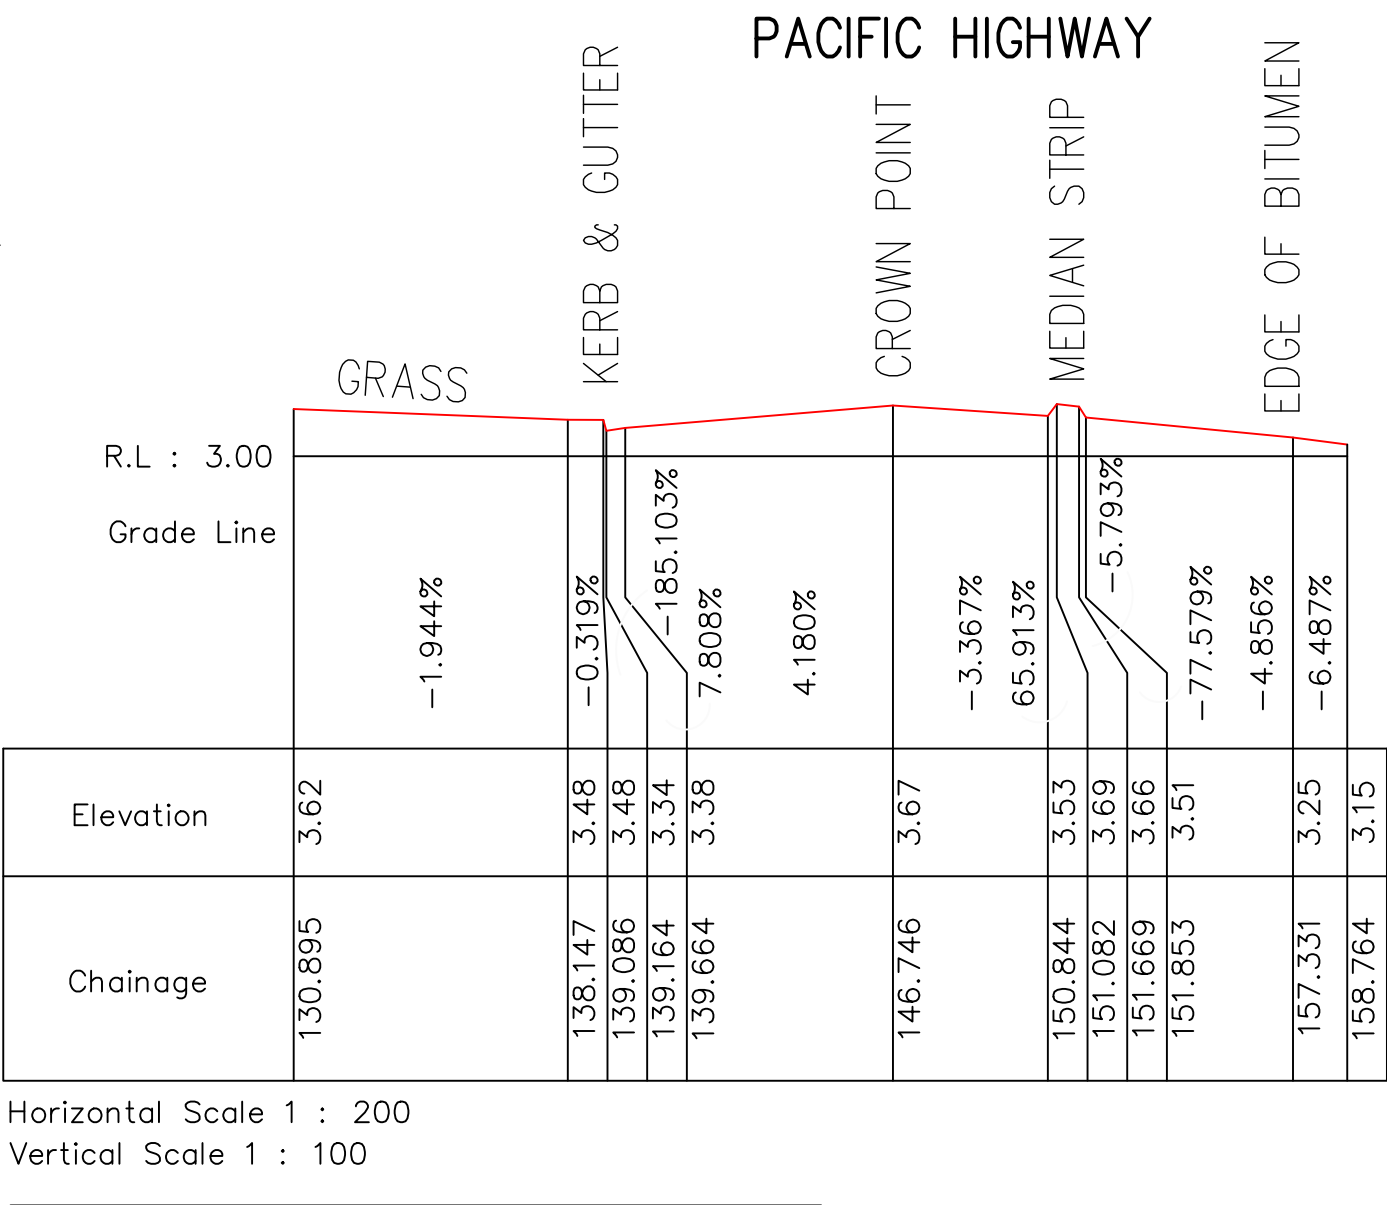


Crossing 2

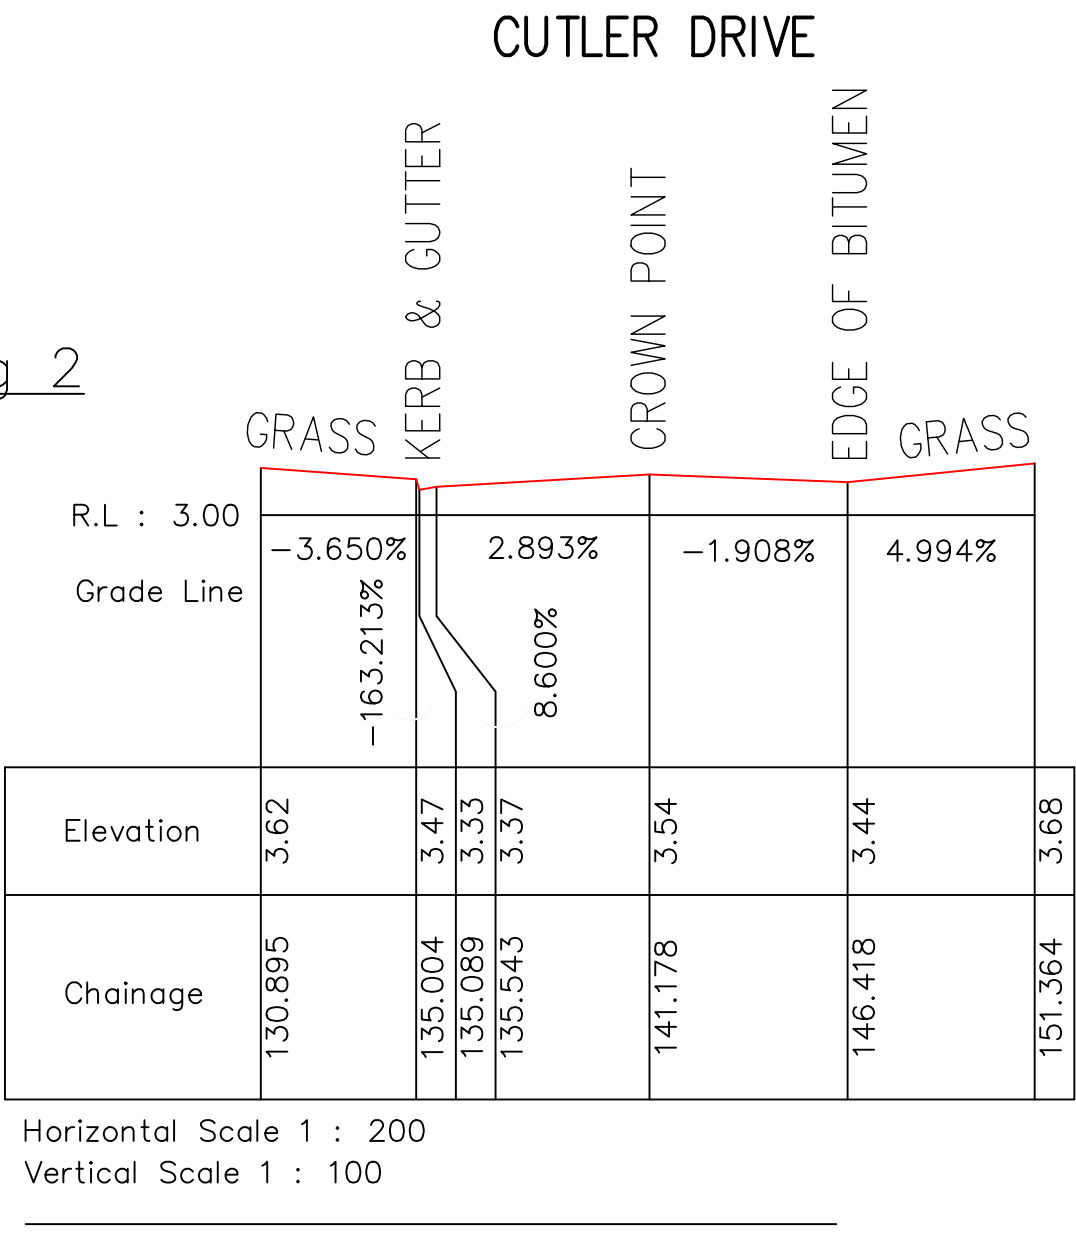


Long Section 2

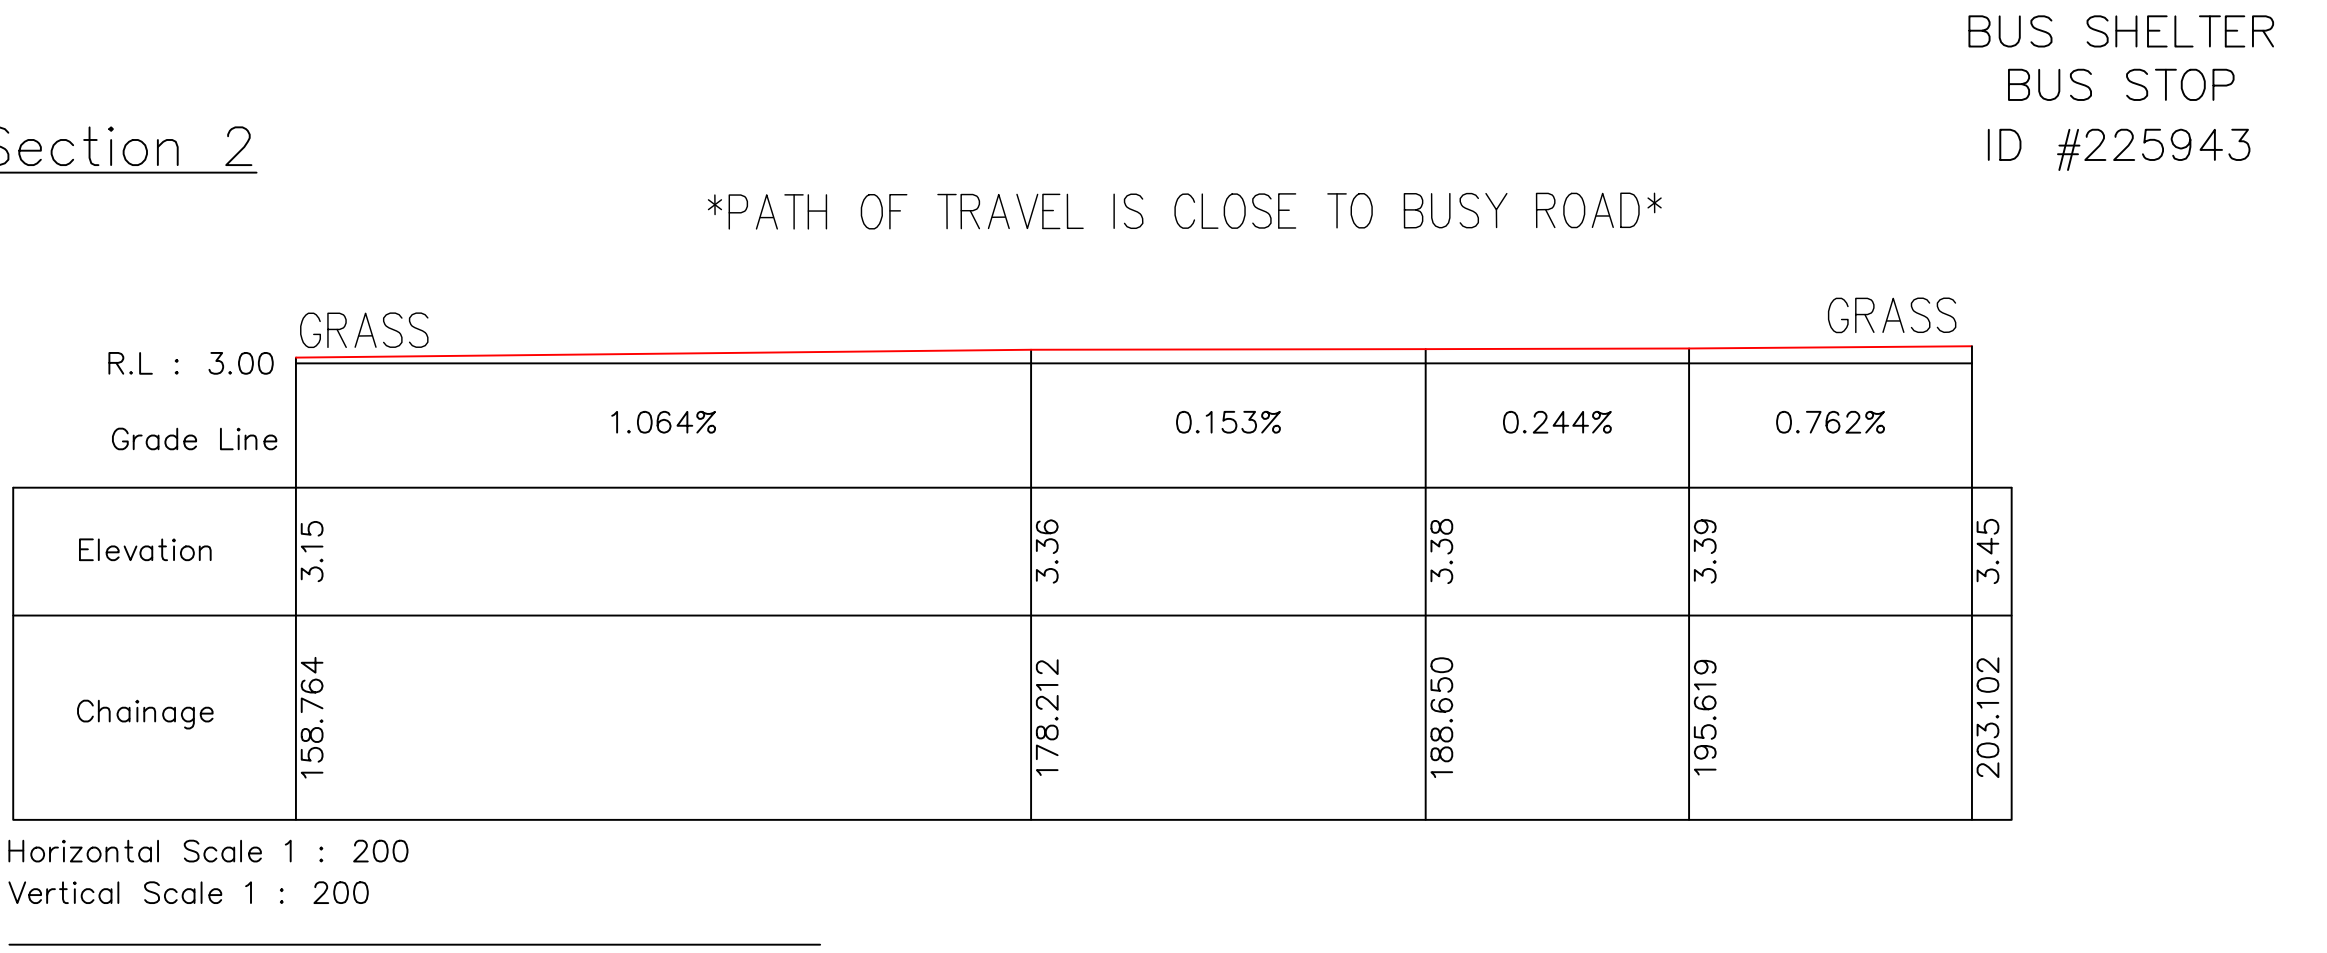

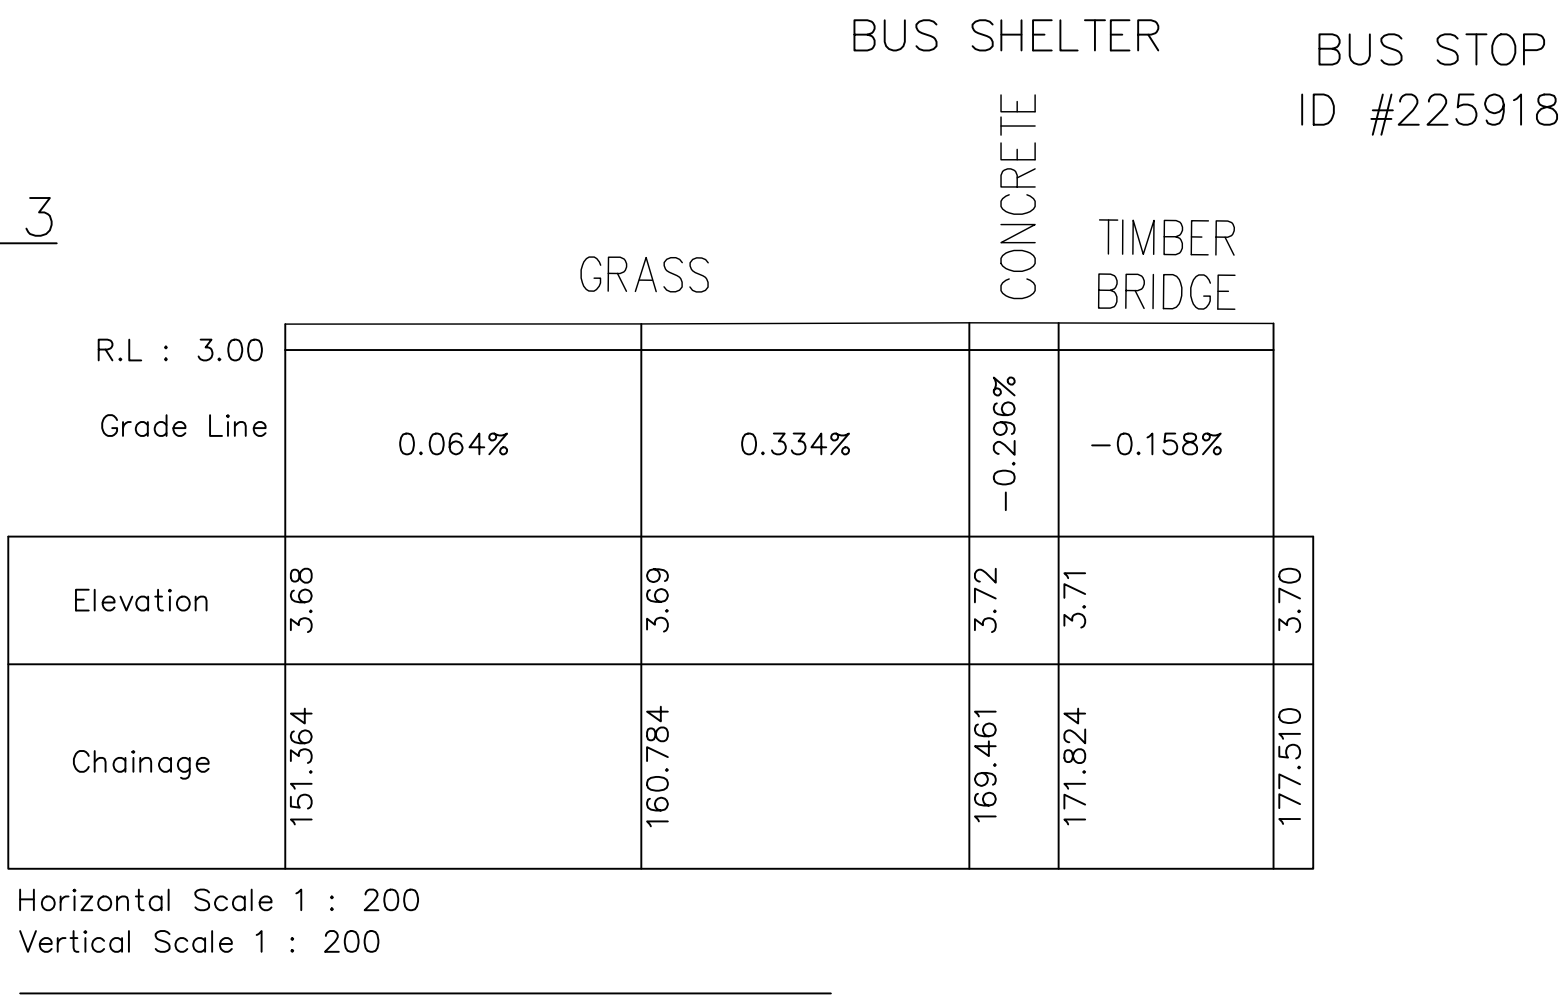


Long Section 3

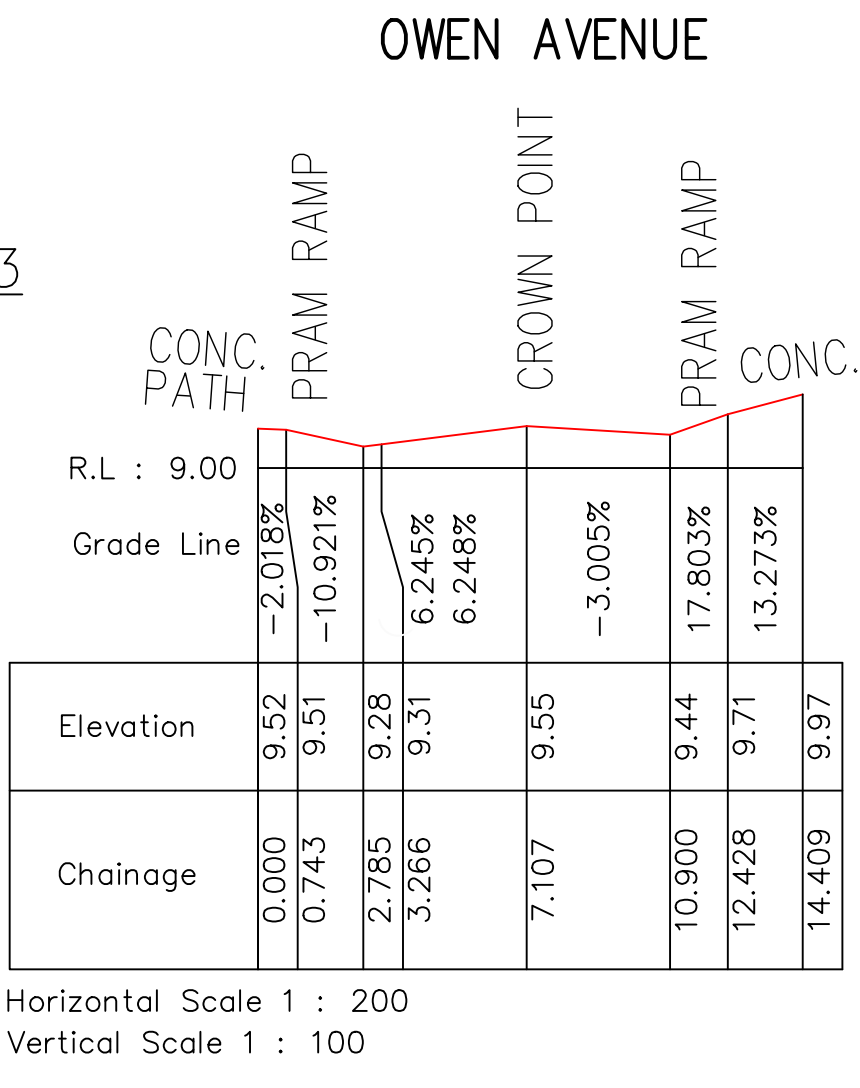

Crossing 3



No.		DATE		NOTATION/AMENDMENT			CONTOUR INTERVAL: DATUM: A.H.D. ORIGIN OF DATUM: S.S.M. 79603 100 YEAR FLOOD RL: RECOMMENDED MINIMUM FLOOR RL: SOURCE OF FLOOD INFO:	LEGEND OF COMMONLY USED SYMBOLS	SEE INDIVIDUAL SCALES	DATE OF SURVEY: 06 / 10 / 2021 SURVEY CONSULTANT: <div> TSS TOTAL SURVEYING SOLUTIONS ARTARMON CAMDEN MANLY VALE</div> SURVEYORS REF: 211660	<div> Land & Housing Corporation Division of the Department of Family & Community Services</div> <div>DRAWING TITLE</div> <div>LONG SECTIONS</div>	LOCATION Wyong		
												STREET ADDRESS 41-43 Owen Ave, Wyong		TYPE S
		FILE		FILE SIZE (MB)	CHECKED BY							SITE WYONG		SHT. 4
												JOB 211660		OF 5

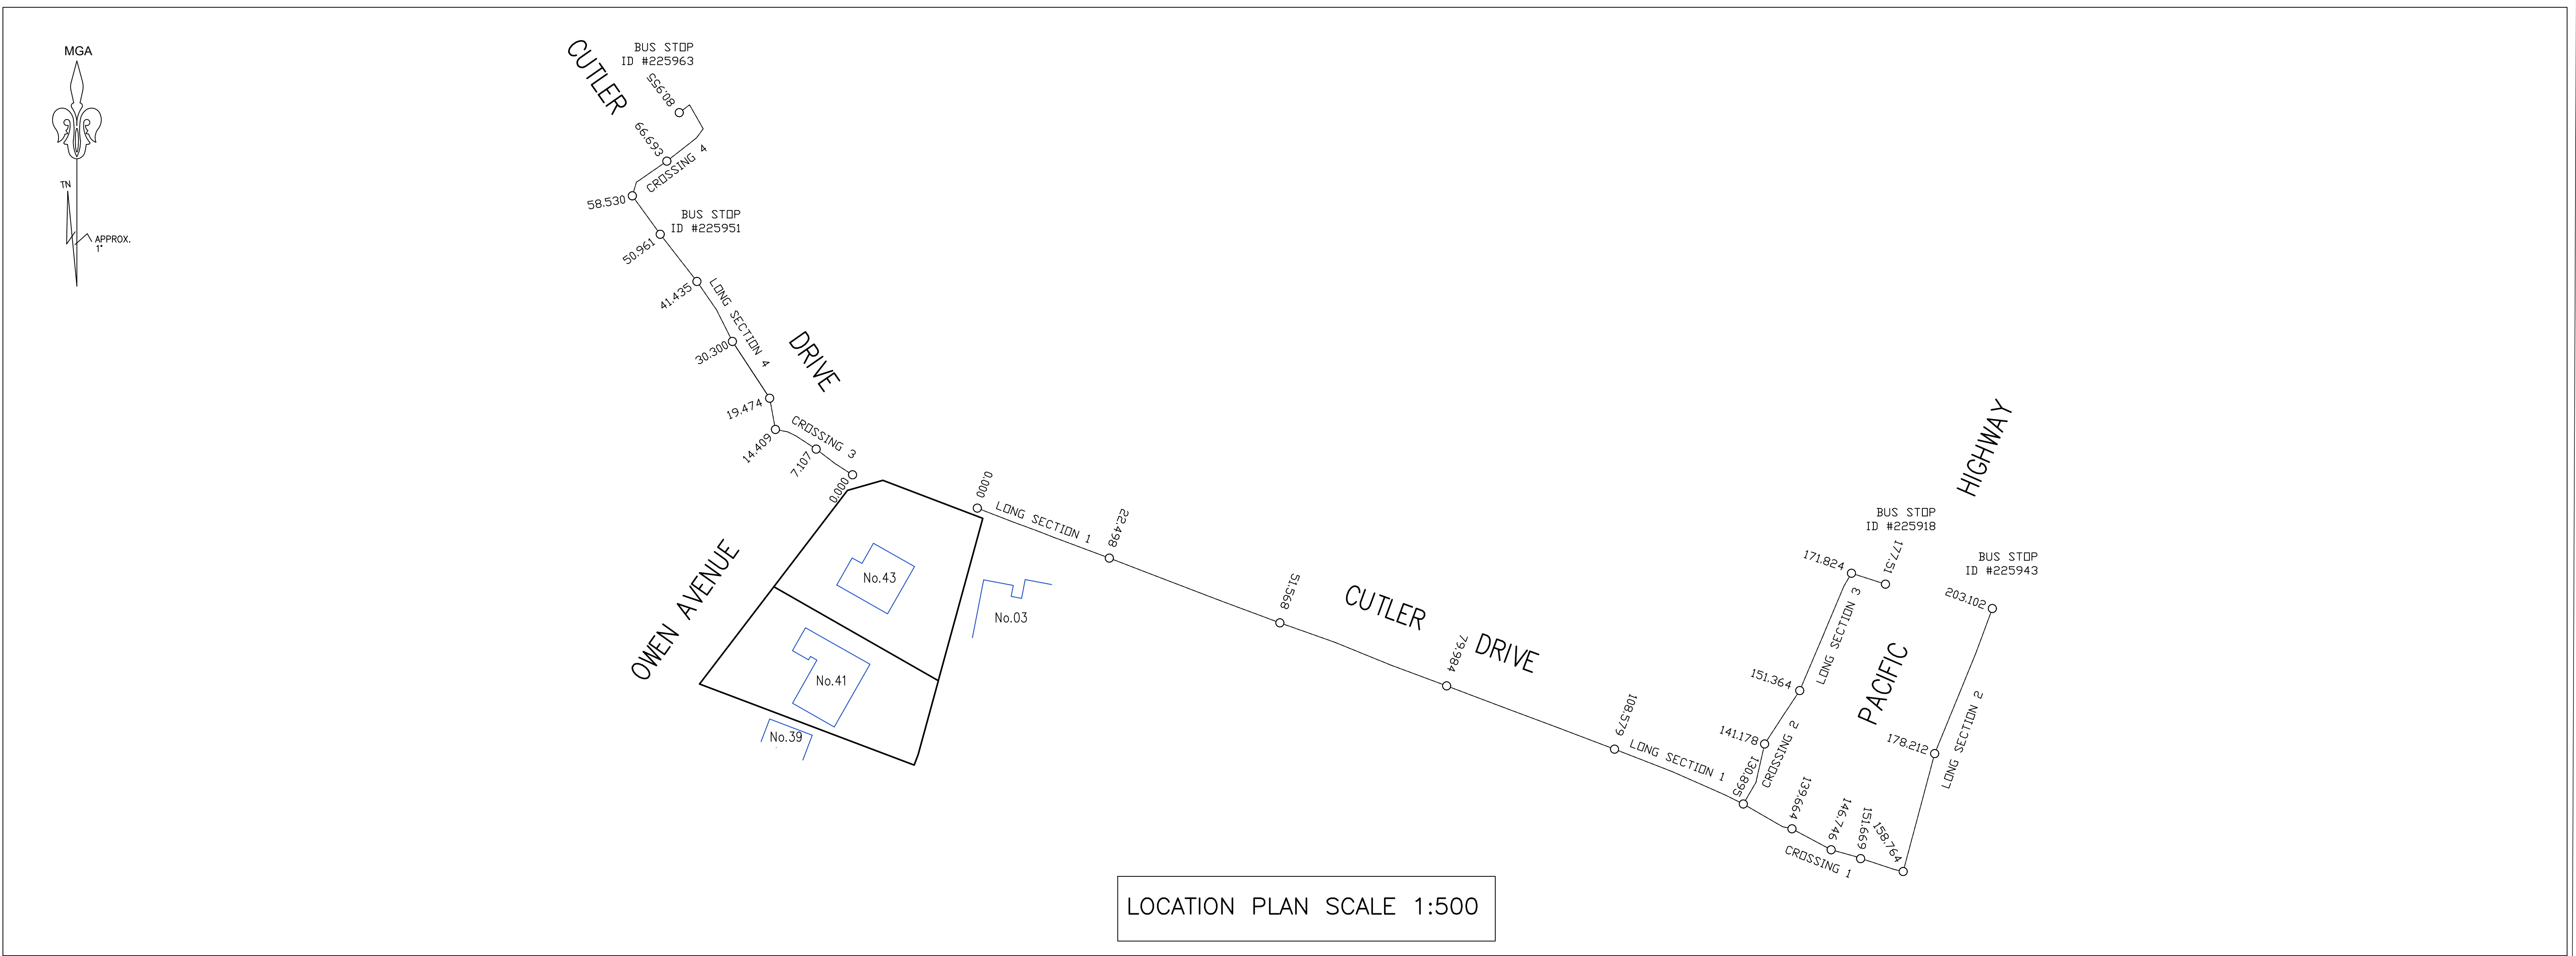

No.			DATE			NOTATION/AMENDMENT			No.			DATE			NOTATION/AMENDMENT			CONTOUR INTERVAL:			LEGEND OF COMMONLY USED SYMBOLS			SEE INDIVIDUAL SCALES			DATE OF SURVEY: 06 / 10 / 2021			SURVEY CONSULTANT:			NSW Land & Housing Corporation			LOCATION		
																		DATUM: A.H.D.									TSS TOTAL SURVEYING SOLUTIONS			ARTARMON CAMDEN MANLY VALE			Division of the Department of Family & Community Services			STREET ADDRESS		
																		ORIGIN OF DATUM:															DRAWING TITLE			41-43 Owen Ave, Wyong		
																		100 YEAR FLOOD RL:															LONG SECTIONS					
																		RECOMMENDED MINIMUM FLOOR RL:																		SITE		
																		SOURCE OF FLOOD INFO:															JOB			SHT. 5		
																																	WYONG / 211660			OF 5		