



DWG	PLAN TITLE	SCALE (A1)
L01	LANDSCAPE COVERSHEET	1:500
L02	LANDSCAPE NOTES AND LEGEND	-
L03	TREE RETENTION AND REMOVAL PLAN	1:500
L04	LANDSCAPE GENERAL ARRANGEMENTS AND FINISHES PLAN	1:200
L05	LANDSCAPE GENERAL ARRANGEMENTS AND FINISHES PLAN	1:200
L06	LANDSCAPE SETOUT PLAN	1:100
L07	LANDSCAPE SETOUT PLAN	1:100
L08	PLANTING PLAN	1:100
L09	PLANTING PLAN	1:100
L10	PLANTING PLAN	1:100
L11	LANDSCAPE DETAILS	AS SHOWN
L12	LANDSCAPE DETAILS	AS SHOWN

ADVANCED ISSUE 70% COMPLETE

[illegible]

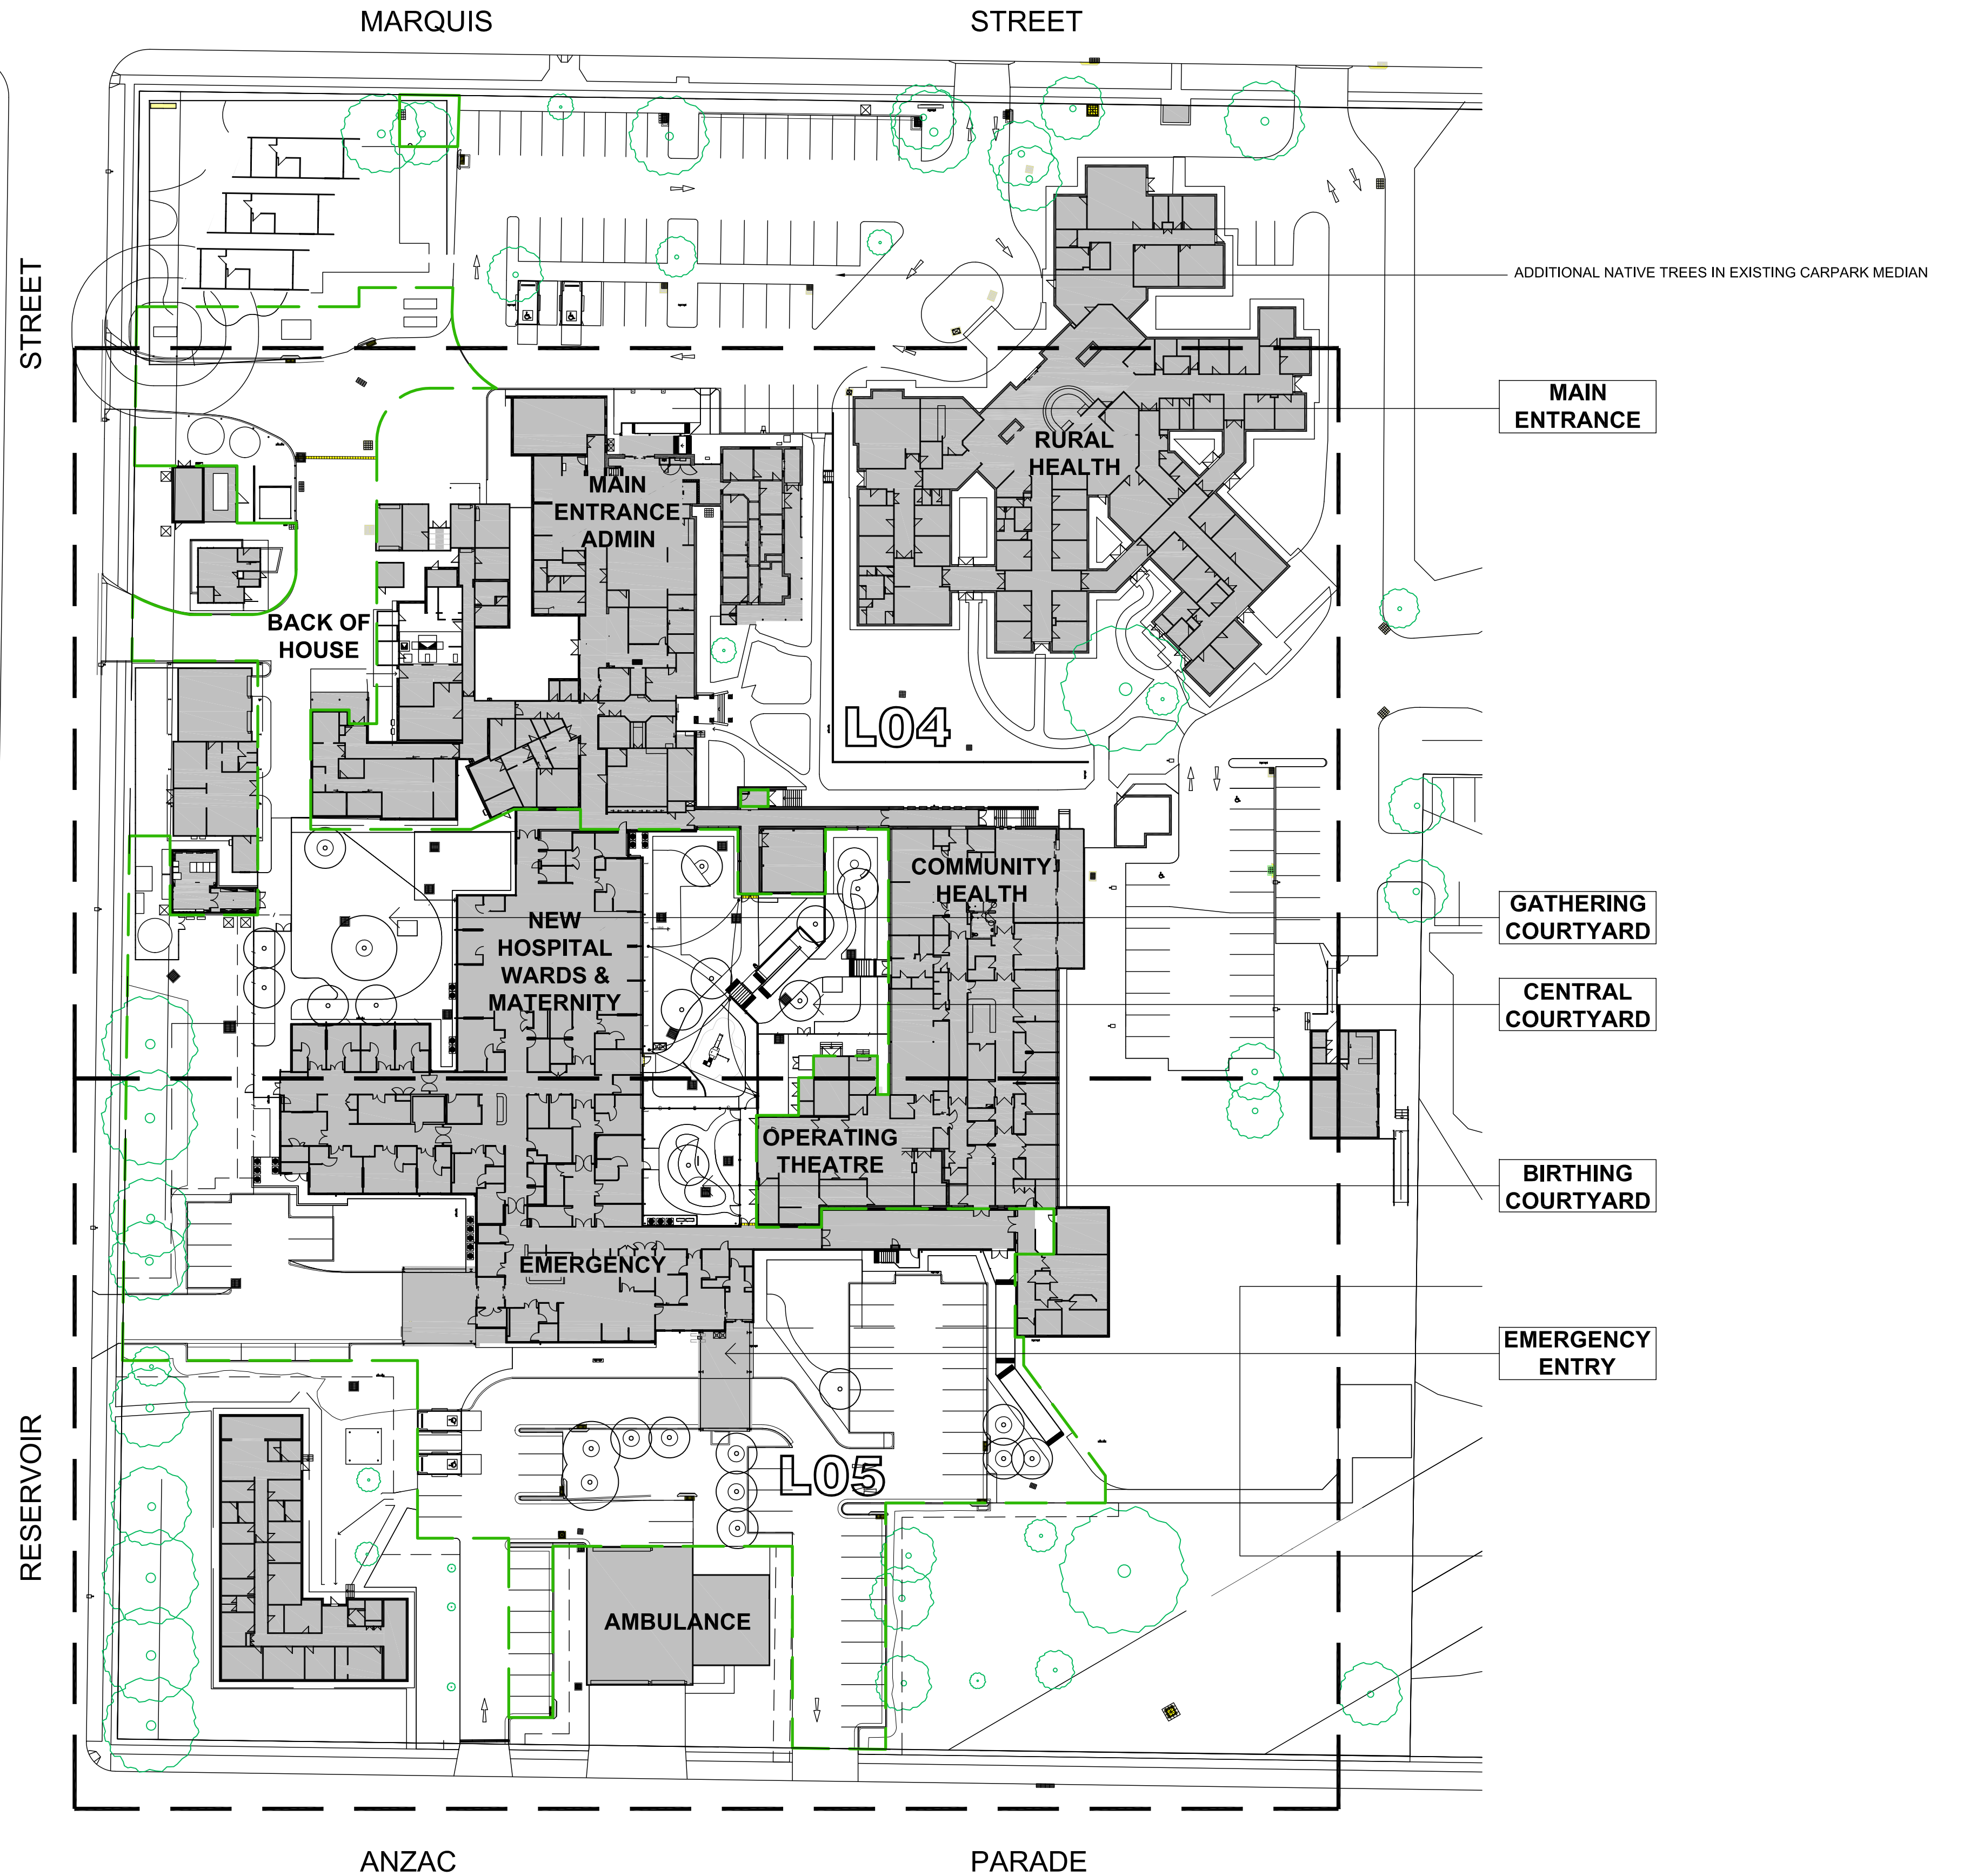

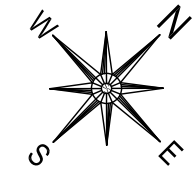

TREE 5 WAS NOT LOCATED IN THE SURVEY. IT IS LOCATED IN THE  
HARDSTAND AREA OF THE CARPARK.  
RECOMMEND THE THE CARPARK BE ADJUSTED TO RETAIN THE  
TREE.

PROPOSED BUILDING NECESSITATES REMOVAL OF TREE 55  
TREE 55 EVALUATION - RETAIN

PROPOSED DRIVEWAY TO AMBULANCE BAY NECESSITATES  
REMOVAL OF TREE 64  
TREE 64 EVALUATION - RETAIN PRIORITY

NEW DRIVEWAY IMPACTS TPZ OF TREE 57

#### TREE PROTECTION NOTES:

- IDENTIFY AND LOCATE ALL SIGNIFICANT TREE ROOTS IN WORKS AREA. IF WORKS ARE TO IMPACT ON TREES TO BE RETAINED ROOTS NOTIFY THE SUPERINTENDENT PRIOR TO UNDERTAKING ANY WORKS.
- ENSURE ALL TREE PROTECTION MEASURES ARE IN PLACE PRIOR TO UNDERTAKEN ANY WORKS.
- SETOUT AND LEVELS OF ALL BUILT ELEMENTS TO BE INSPECTED BY SUPERINTENDENT PRIOR TO COMMENCEMENT OF WORKS.

#### WORKS RESTRICTIONS IN TREE PROTECTION ZONE

- ALL MASS PLANTING IN TREE PROTECTION ZONES TO BE UNDERTAKEN BY HAND, USING TUB STOCK POT SIZE PLANTS ONLY.
- SETOUT OF PLANTING WITHIN TREE PROTECTION ZONES TO BE CONFIRMED WITH SUPERINTENDANT PRIOR TO INSTALLATION.
- NO EXCAVATION FOR PATHS, WALLS, SUBSOIL DRAINAGE OR THE LIKE WITHIN TREE PROTECTION ZONES. WORKS ARE TO BUILT ONTOP OF EXISTING GRADES UNLESSS OTHERWISE DIRECTED BY SUPERINTENDANT.

PROPOSED BUILDING NECESSITATES REMOVAL OF TREE 39 & 40  
TREE 39 EVALUATION - RETAIN IF POSSIBLE  
TREE 40 EVALUATION - RETAIN



BUILDING IMPACTS ON THE TPZ OF TREE 38

#### LEGEND

	EXISTING TREE TO BE RETAINED (MP SITE SURVEY)
	TREE TO BE REMOVED (LISTED IN WADE RYAN CONTRACTING ARBORICULTURE REPORT)
	TREE PROTECTION ZONE (TPZ) REF. WADE RYAN CONTRACTING
	TREE NUMBER REFERENCED IN WADE RYAN CONTRACTING ARBORICULTURE REPORT

ADVANCED ISSUE 70% COMPLETE


Issue	Date	Description
Adv	22.3.24	70% DOCUMENTATION ISSUE
Adv	15.2.24	40% DOCUMENTATION ISSUE

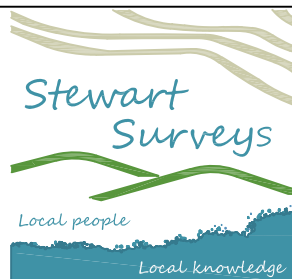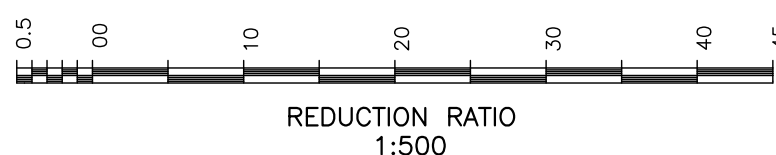

Surveying, Environmental & Landscape Architecture

**STEWART SURVEYS**  
Pty Ltd Inc in NSW ABN 65 002 886 508  
109 Conadilly Street  
P.O. Box 592  
GUNNEDAH NSW 2380  
T 02 67422966 F 02 67420684  
E office@stewartsurveys.com

Client

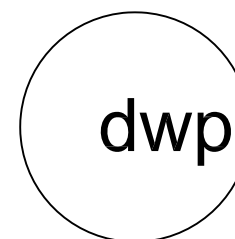

Project

GUNNEDAH HOSPITAL REDEVELOPMENT

Title

TREE RETENTION & REMOVAL  
PLAN

Date

22 MARCH 2024

Job No.

5668

Drawing number



L03

Issue

ADV

DRAWING SHEET SIZE = A1



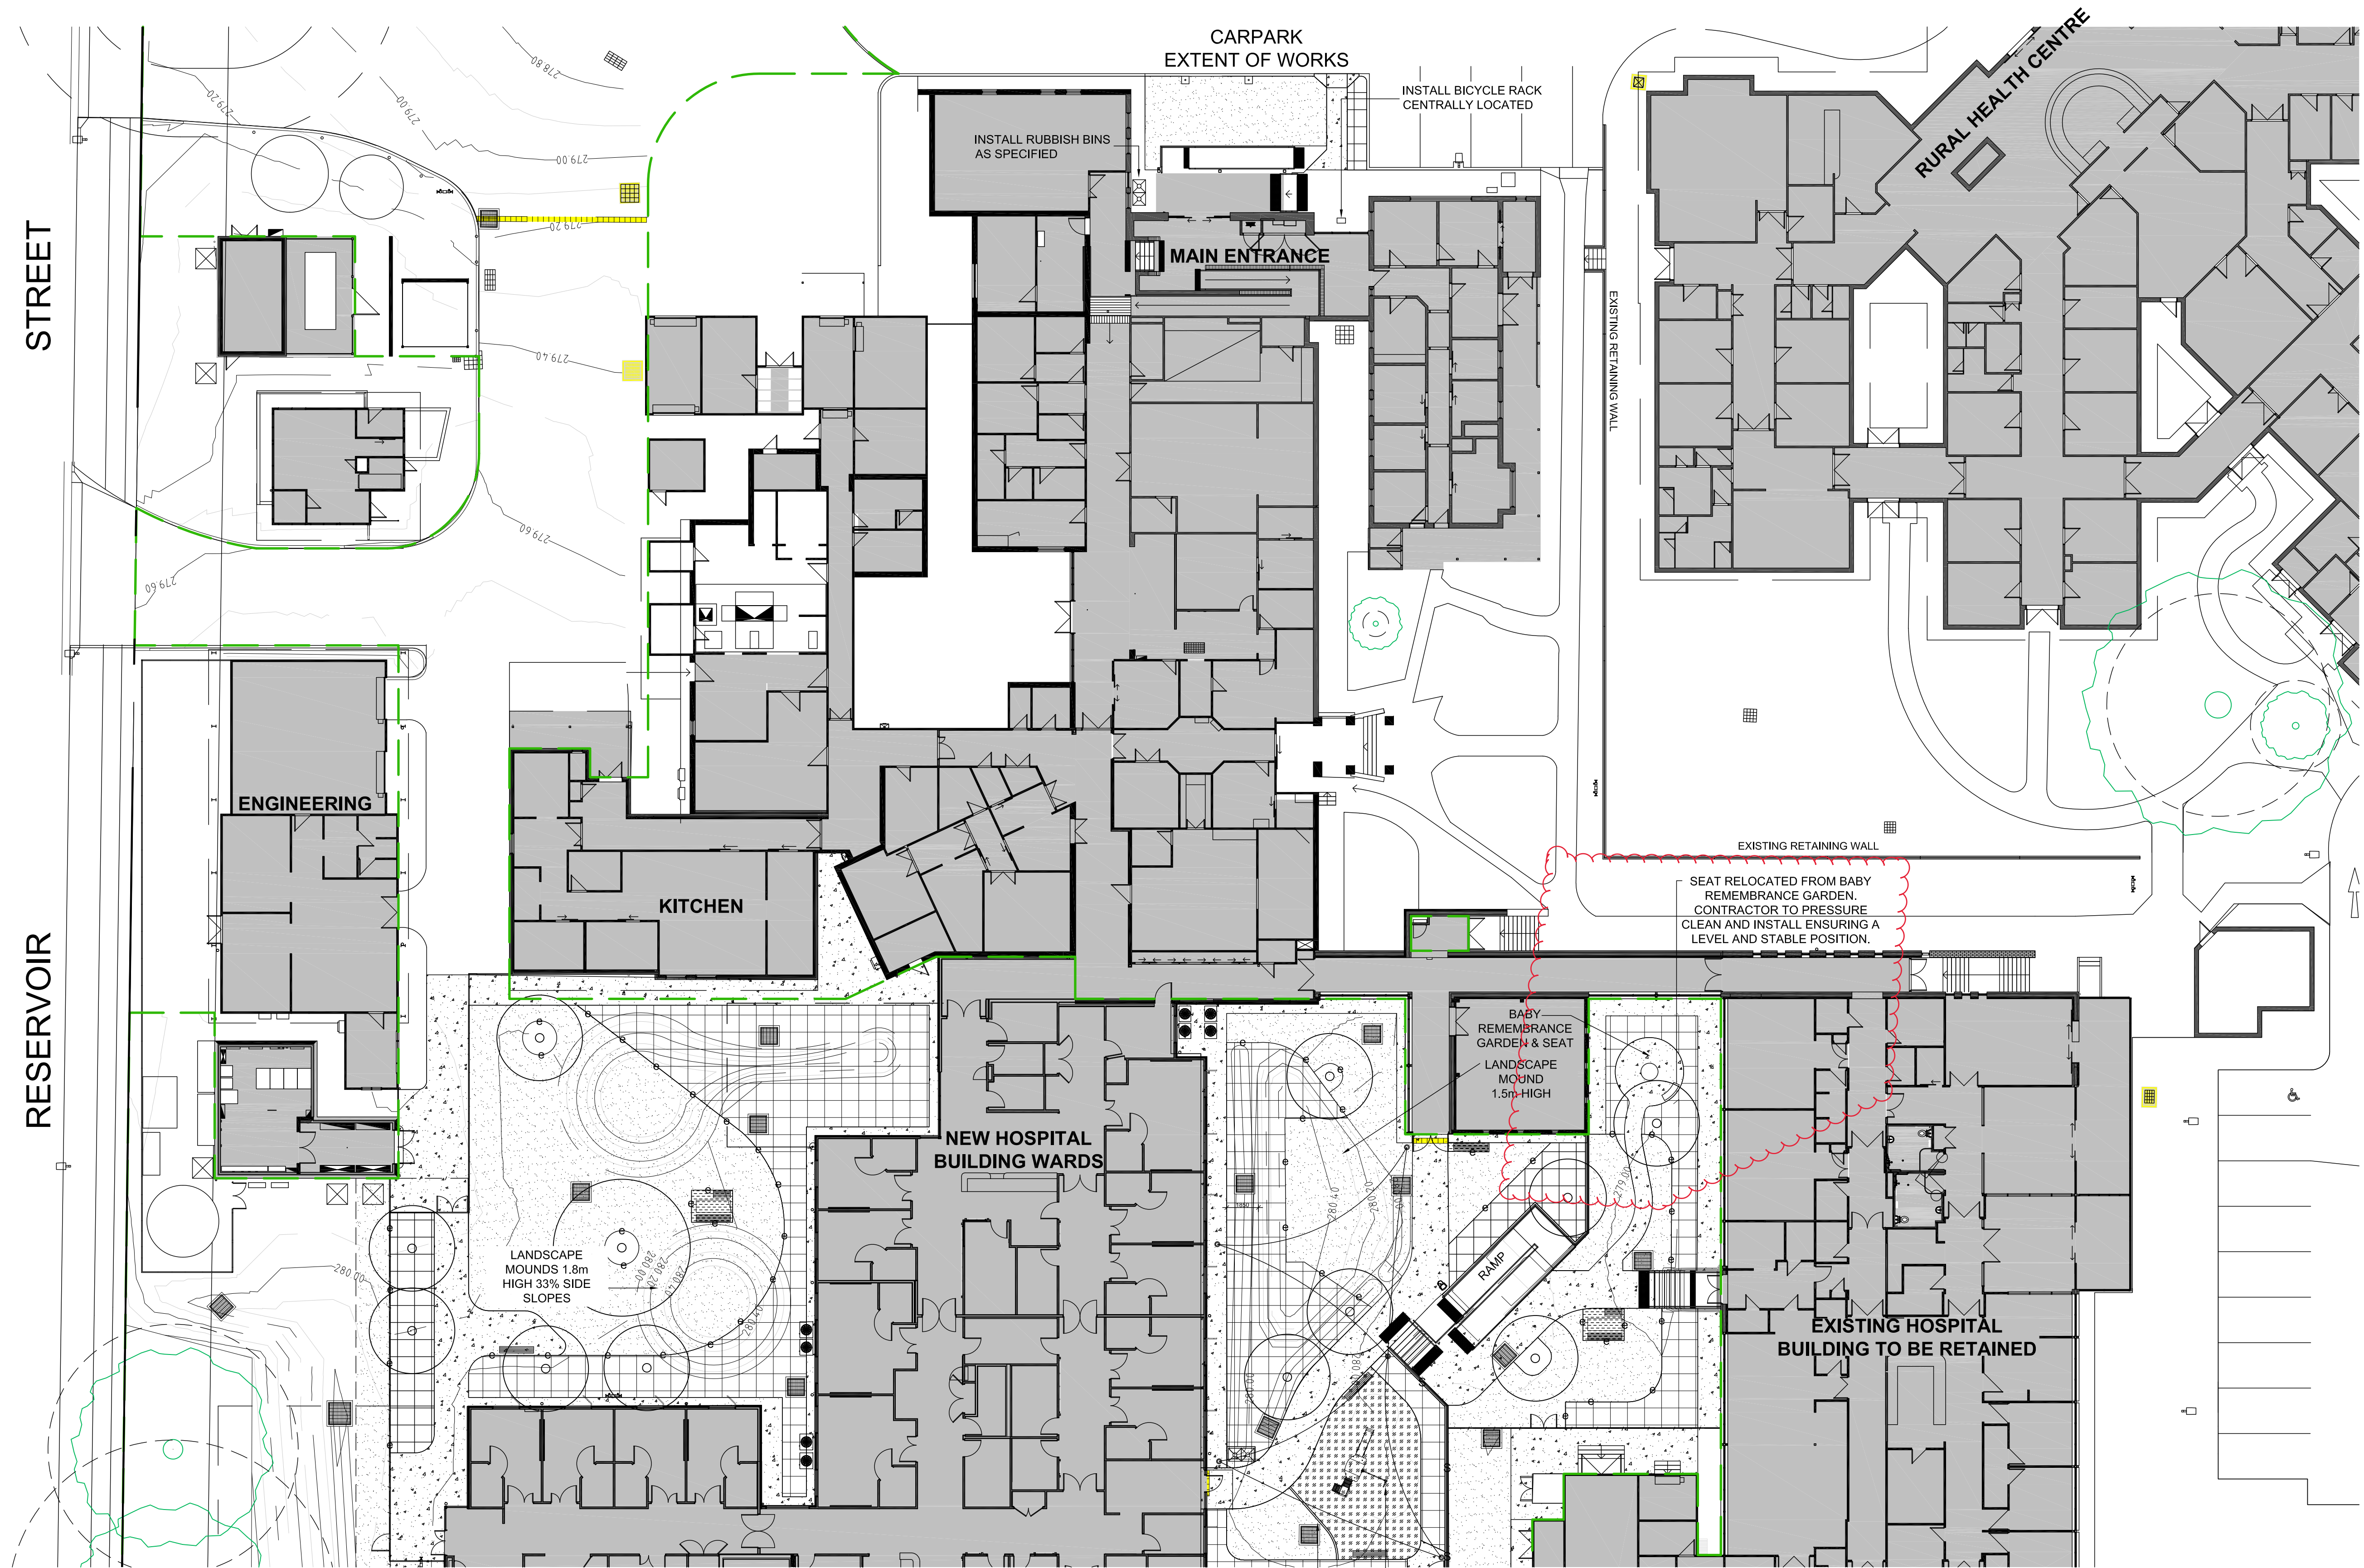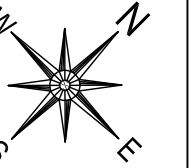


PLAN TO BE READ IN CONJUNCTION WITH  
LEGEND AND SPECIFICATION ON SHEET L02  
REFER TO PLANT SCHEDULE SHEET L08 FOR  
TREE SPECIES.

JOINS L02 100mm CONCRETE EDGE PLAYGROUND EQUIPMENT AS SPECIFIED.


ADVANCED ISSUE 70% COMPLETE

Adv	22.3.24	70% DOCUMENTATION ISSUE
Adv	15.2.24	40% DOCUMENTATION ISSUE
Issue	Date	Description

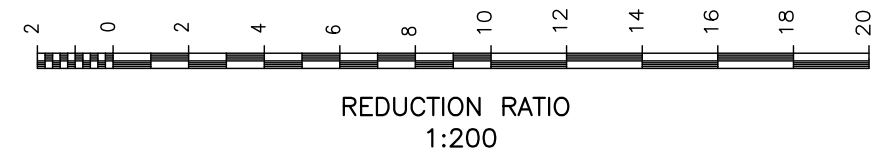

Landscape Architect:  
  
Local people. Local knowledge.  
Surveying, Environmental & Landscape Architecture


**STEWART SURVEYS**  
Pty Ltd Inc in NSW ABN 65 002 886 508  
109 Conadilly Street  
P.O. Box 592  
GUNNEDAH NSW 2380  
T 02 67422966 F 02 67420684  
E office@stewart-surveys.com

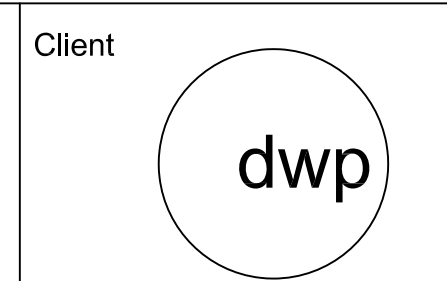


Project	GUNNEDAH HOSPITAL REDEVELOPMENT
Title	<b>LANDSCAPE GENERAL ARRANGEMENTS AND FINISHES</b>

Date	22 MARCH 2024	Job No.	5668
Drawing number	<b>L04</b>	Issue	<b>ADV</b>
DRAWING SHEET SIZE = A1			




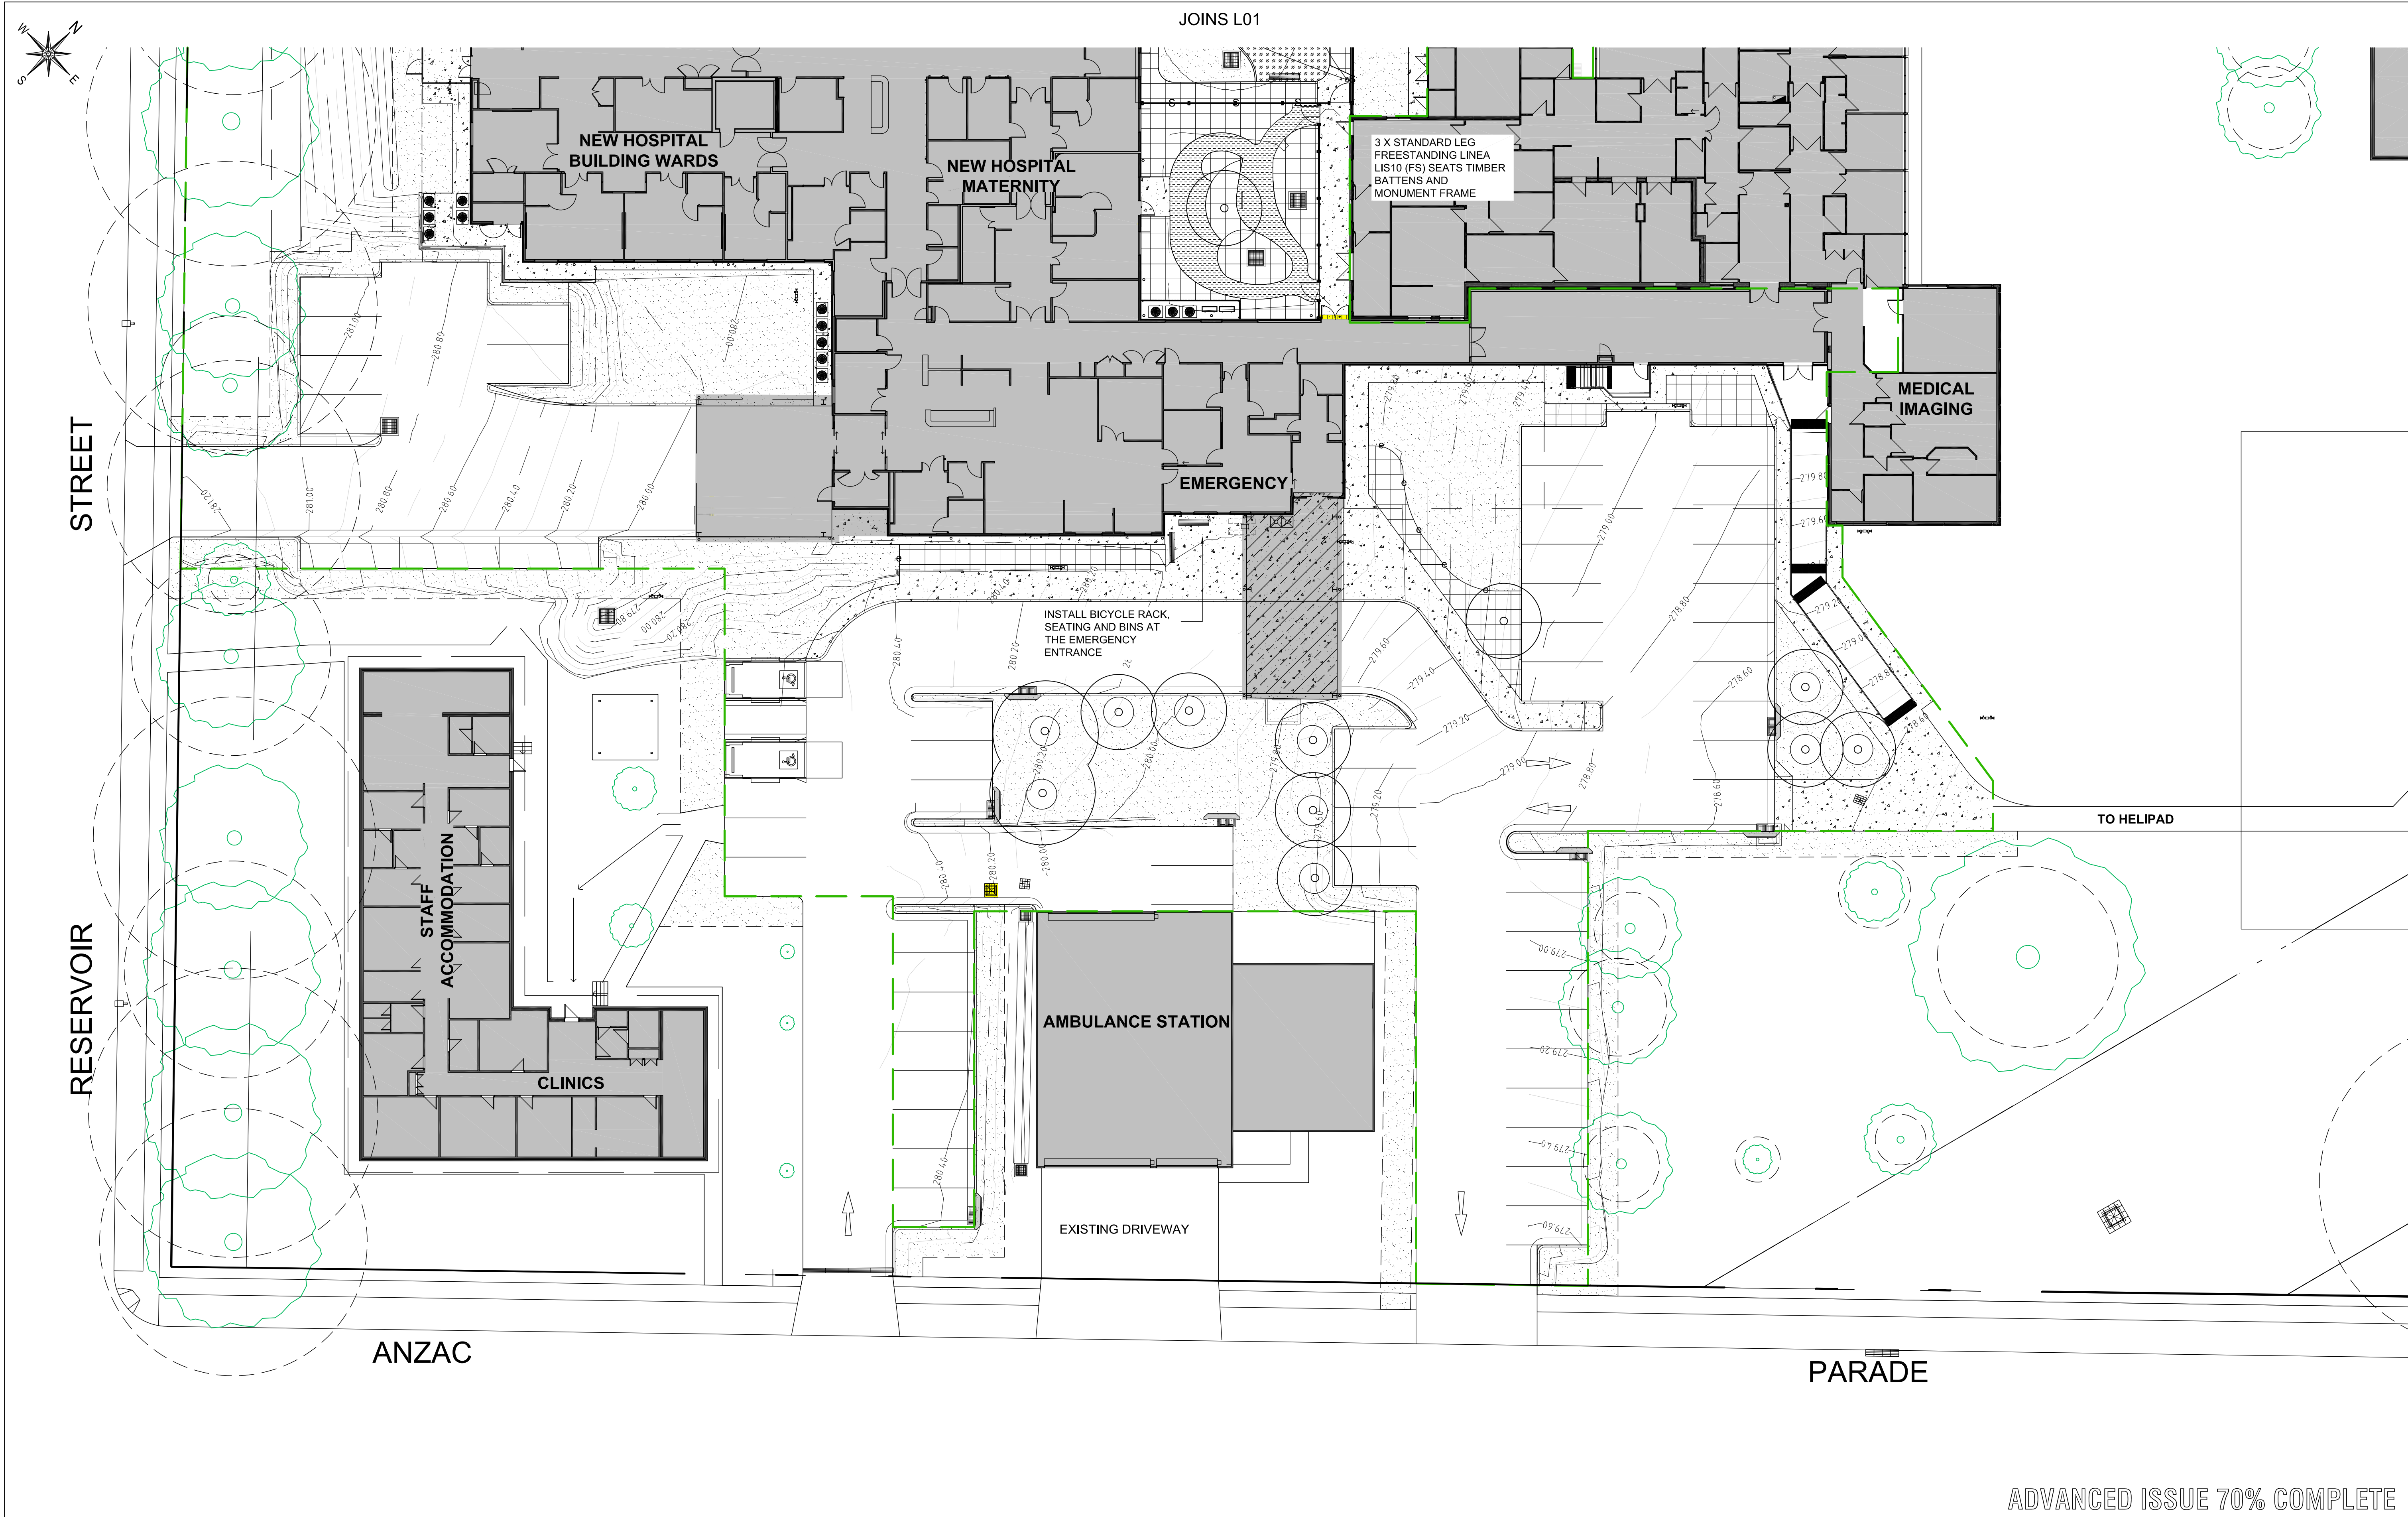

Adv	22.3.24	70% DOCUMENTATION ISSUE
Adv	15.2.24	40% DOCUMENTATION ISSUE
Issue	Date	Description

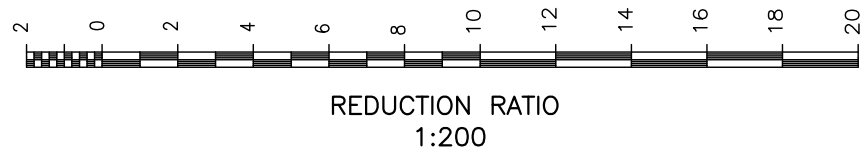


Landscape Architect:

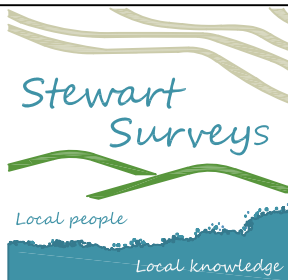

**STEWART SURVEYS**  
Pty Ltd Inc in NSW ABN 65 002 886 508  
109 Conadilly Street  
P.O. Box 592  
GUNNEDAH NSW 2380  
T 02 67422966 F 02 67420684  
E office@stewartsurveys.com

Client

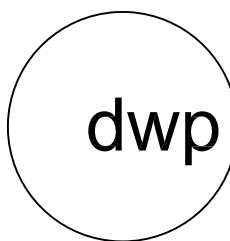

Project  
GUNNEDAH HOSPITAL REDEVELOPMENT

Title  
**LANDSCAPE GENERAL  
ARRANGEMENTS AND FINISHES**





Date  
22 MARCH 2024

Drawing number  
**L05**  
DRAWING SHEET SIZE = A1

Job No.  
5668

Issue  
**ADV**



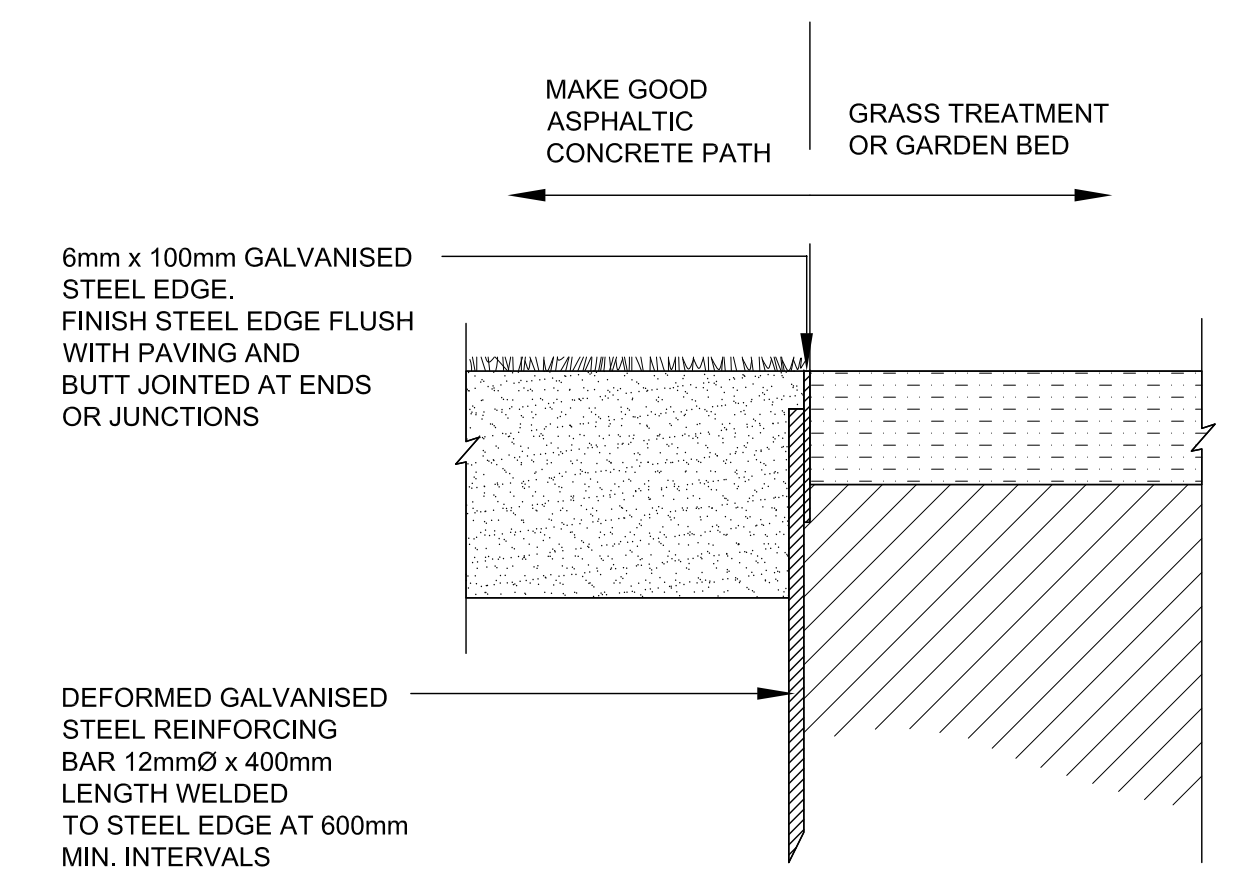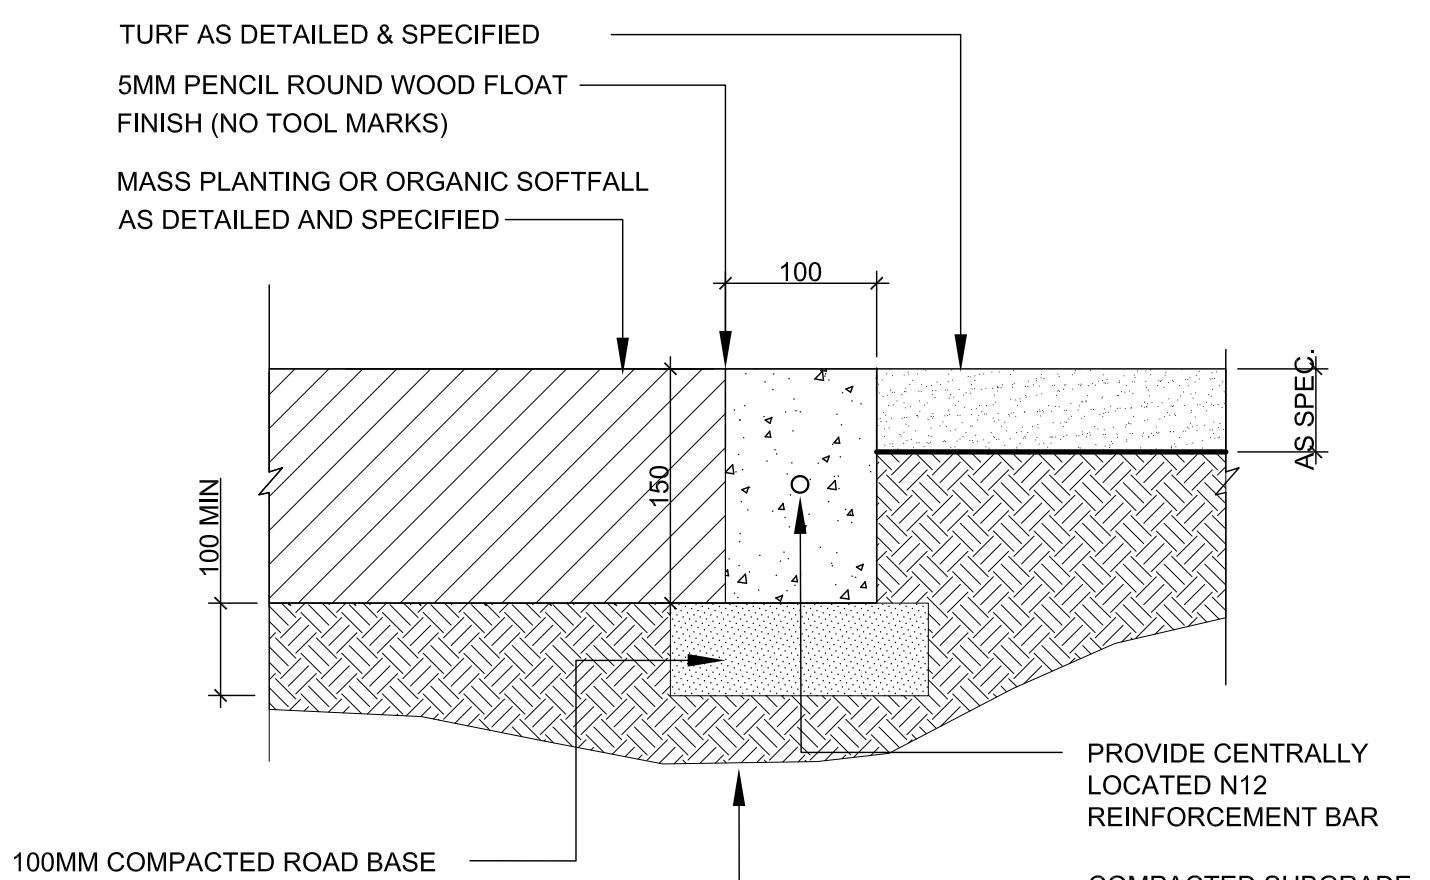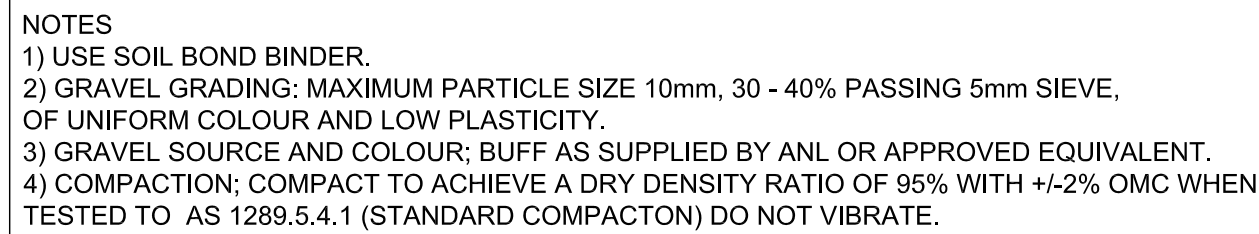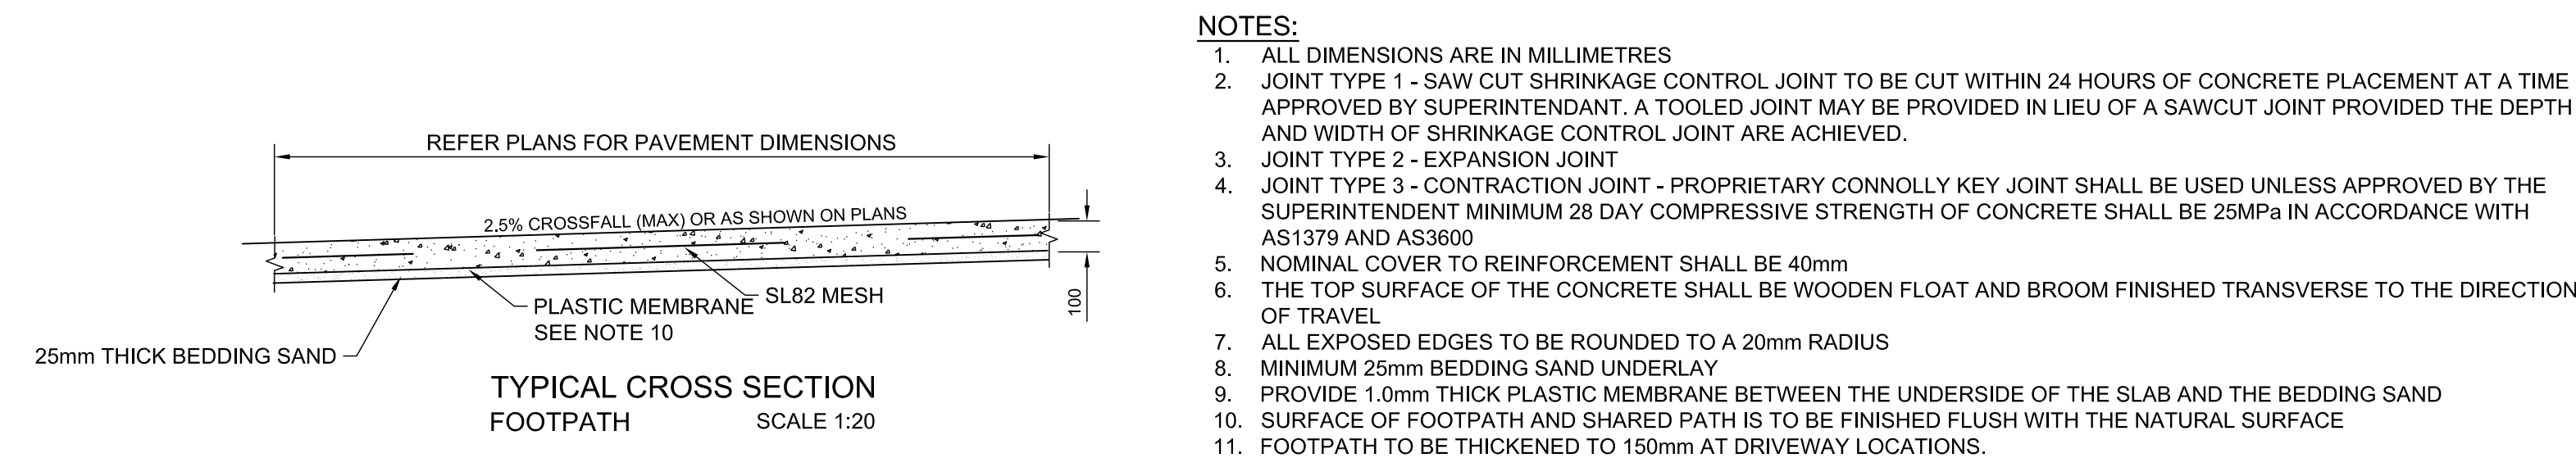

			<div><div>Landscape Architect:</div><div><div><div>STEWART SURVEYS</div><div><div>Pty Ltd Inc in NSW    ABN 65 002 886 508</div><div>109 Conadilly Street</div><div>P.O. Box 592</div><div>GUNNEDAH NSW 2380</div><div>T 02 67422966    F 02 67420684</div><div>E office@stewartsurveys.com</div></div></div><div><div>Local people</div><div>Local knowledge</div></div><div>Surveying, Environmental &amp; Landscape Architecture</div></div></div>	<div>Client</div> <div></div>	<div>Project</div> <div>GUNNEDAH HOSPITAL REDEVELOPMENT</div>	<div>Date</div> <div>22 MARCH 2024</div>	<div>Job No.</div> <div>5668</div>
Adv	22.3.24	70% DOCUMENTATION ISSUE			<div>Title</div> <div>LANDSCAPE DETAILS</div>	<div>Drawing number</div> <div>L11</div>	<div>Issue</div> <div>ADV</div>
Adv	15.2.24	40% DOCUMENTATION ISSUE					
Issue	Date	Description					
DRAWING SHEET SIZE = A1							



