


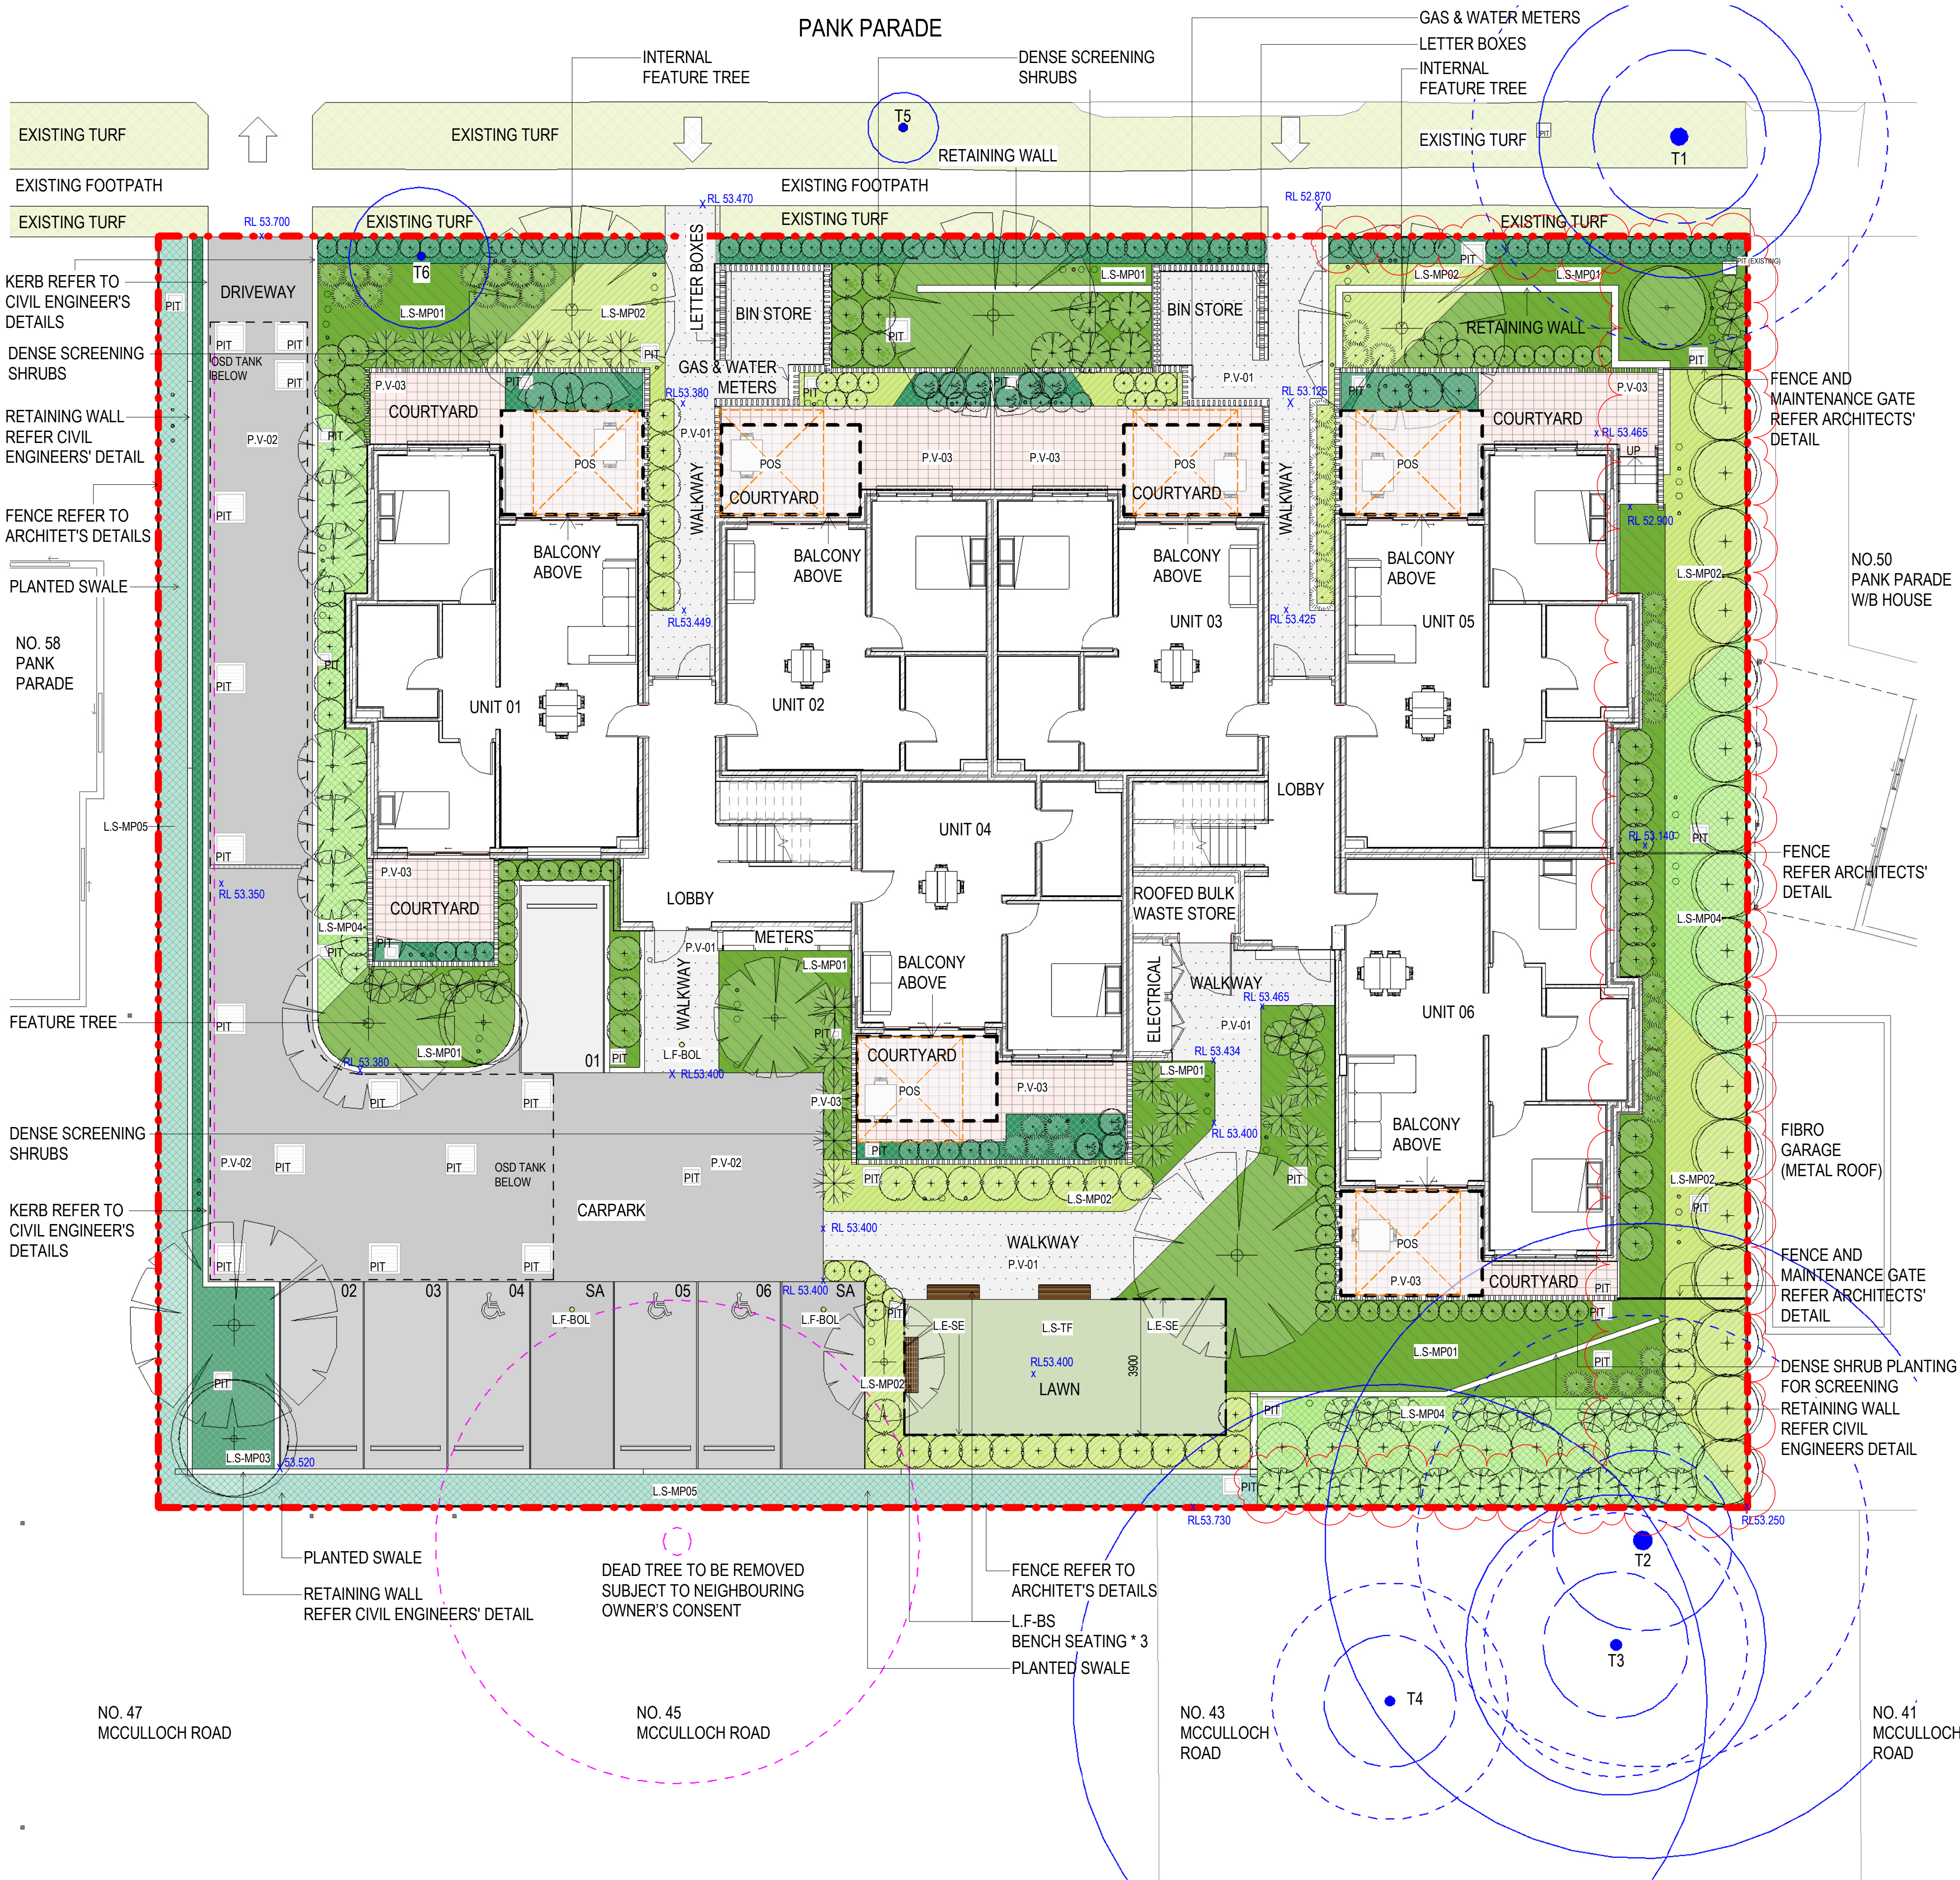

LEGEND

GENERAL (REFER CIVIL ENGINEER & ARCHITECTURAL DOCUMENTATION)

- SITE BOUNDARY
- x RL XX.XXX PROPOSED LEVELS

EXISTING VEGETATION

- (Pink dashed circle) EXISTING TREES TO BE REMOVED REFER ARBORIST REPORT
- (Blue solid circle) EXISTING TREES TO BE RETAINED & PROTECTED DURING CONSTRUCTION
- (Blue dashed circle) TREE PROTECTION ZONE (TPZ) - REFER TO ARBORIST REPORT FOR DETAILS

SOFTWORKS

- (Clock icon) PROPOSED FEATURE TREES/ SHRUBS/GROUNDCOVERS REFER PLANTING PLANS AND SCHEDULE
- (Light green box) L.S-TF PROPOSED TURF/ LAWN AREA REFER TO DETAIL 4 | LD-5001
- (Yellow box) E.X-TF EXISTING TURF
- (Green box) L.S-MP01 MASS PLANTING MIX 1 REFER TO DETAIL 3 | LD-5001
- (Light green box) L.S-MP02 MASS PLANTING MIX 2 REFER TO DETAIL 3 | LD-5001
- (Dark green box) L.S-MP03 MASS PLANTING MIX 3 REFER TO DETAIL 3 | LD-5001
- (Medium green box) L.S-MP04 MASS PLANTING MIX 4 REFER TO DETAIL 3 | LD-5001
- (Light green box) L.S-MP05 WSUD MASS PLANTING REFER TO DETAIL 1,2 | LD-5002

HARDWORKS

- (Patterned box) P.V-01 COLOURED CONCRETE REFER TO DETAIL 6 | LD- 5002 BY CONCRETE COLOUR SYSTEMS TBC COLOUR: CCS PEWTER FINISH: TBC
- (Patterned box) P.V-02 CONCRETE PAVEMENT REFER CIVIL ENGINEER'S DETAIL
- (Patterned box) P.V-03 COURTYARD PAVING REFER ARCHITECT'S DETAIL
- (Patterned box) L.E-SE STEEL EDGING REFER DETAIL 7 | LD- 5001
- (Patterned box) STORMWATER PITS REFER TO CIVIL ENGINEER'S DETAILS

FURNITURE

- (Yellow dot) L.F-BOL CARPARK BOLLARD - REMOVABLE PRODUCT CODE: HIG150R B 7.11 FINISH: ELECTROSTATICALLY POWDER COATED IN INDUSTRIAL YELLOW SUPPLIER: LEDA SECURITY REFER DETAIL 1 | LD- 5003
- (Brown box) L.F-BS BENCH SEATING(WITH BACKREST 1800mmW x 530mmD x 820mmH PRODUCT CODE: VERG.S.18.HW.U COLOURS: TBA HARDWOOD: OILED SPOTTED GUM OR CLEAR OILED MIXED RED FINISH: FRAME & POST: POWDER COATED TO PALLADIUM SILVER POWDER FIXING: FIXED SURFACE OR CORE HOLE SLAT: HARDWOOD SUPPLIER: BOTTON + GARDINER REFER DETAIL 2,3 | LD- 5003

These designs and plans are the copyright of MODE DESIGN Corp. Pty Ltd and cannot be reproduced without written permission.
Verify all dimensions on site prior to commencement of work.
DO NOT scale off these drawings.
Report any discrepancies to the architect before carrying out any work.

AMENDMENTS				
REV	DESCRIPTION	AUTH	CHK	DATE
A	STAGE B - SKETCH DESIGN	LZ	TW	10.10.2022
B	NOTIFICATION PLANS	LZ	TW	04.11.2022
C	PART 5 SUBMISSION	LZ	TW	18.11.2022
D	PART 5 SUBMISSION	LZ&BB	TW	23.05.2023
E	PART 5 SUBMISSION	LZ	TW	31.05.2023
F	90% TENDER DOCUMENTATION	LZ	TW	08.09.2023
G	90% TENDER DOCUMENTATION	LZ	TW	03.11.2023
H	90% TENDER DOCUMENTATION	LZ	TW	09.11.2023
I	90% TENDER DOCUMENTATION	LZ	TW	22.11.2023

STATUS
TENDER

0m 1 2 3 4 5

NORTH

SYDNEY
Level 5, 111-117 Devonshire St
Surry Hills NSW 2010
T +61 2 8396 9500
syd@modedesign.com.au
ABN: 65 112 807 931

CLIENT
Land and Housing Corporation

PROJECT
BLACKTOWN SENIOR HOUSING
52-56 Pank Parade, Blacktown
Lots 41, 42 & 43 DP32163

DRAWING TITLE
LANDSCAPE PLAN

DRAWN LZ	CHECKED TW
ISSUE 22/11/2023 3:21:00 PM	SCALE @ A1 1: 100
PROJECT No 22032	STAGE TD
DRAWING No LD- 1000	REVISION I

PANK PARADE



PLANTING SCHEDULE

PLANT			DIMENSIONS			No.
CODE	BOTANIC NAME	COMMON NAME	HEIGHT (mm)	SPREAD(mm)	POT SIZE	
TREES						
BANint	BANKSIA integrifolia	Coastal Banksia	5000	2000	45Ltr	20
BRAsce	BRACHYCHITON acerifolius	Ilawarra Flame	8000	7000	600Ltr	2
CALvin	CALLISTEMON viminalis 'Slim'	Bottlebrush	3000	1200	45Ltr	16
ELAum	ELAEAGARPUS eumunali	Eumundi Quandong	7000	2000	200Ltr	6
GLOfer	GLOCHIDION ferridandi	Chessie Tree	7000	4000	200Ltr	4
LAGnat	LAGERSTROEMIA indica x fauriei 'Natchez'	'Natchez' Crepe Myrtle	6000	4000	200Ltr	2
SYZaus	SYZYGIIUM australe 'Straight & Narrow'	Straight & Narrow Lilly Pilly	8000	800	45Ltr	9
SHRUBS						
ALPae	ALPINIA caerulea	Native Ginger	2500	2000	200mm	18
CALbet	CALLISTEMON viminalis 'Better John'	Weeping Bottlebrush	1200	600	200mm	16
CORalb	CORREA alba	Correa	1500	1200	200mm	58
GREros	GREVILLEA rostratifolia	Grevillea Crimson Villa	1200	1000	200mm	44
PLEarg	PLECTRANTHUS argentatus	Silver Spurrewörter	1000	1200	200mm	20
WEShu	WESTRINGIA fruticosa 'smokey'	Coastal Rosemary	1500	1500	200mm	9
WESmun	WESTRINGIA fruticosa 'Mundi'	Coastal Rosemary	300	600	200mm	129
GROUNDCOVERS + GRASSES						
AJUaus	AJUGA australis	Australian Bugle	400	1000	140mm	421
CASou	CASUARINA glauca 'Cousin It'	She-oak	200	1000	140mm	147
DIAae	DIANELLA caerulea 'Blue Flax Lily'	Blue Flax Lily	1000	800	140mm	84
DIAit	DIANELLA caerulea 'Little Jess'	Native Flax	350	350	140mm	421
DICrep	DICHONDRA repens	Kindy Weed	350	350	140mm	247
LEPae	LEPTOSPERMUM laevigatum 'Shore Tuff'	Coastal Tea Tree	500	1000	200mm	227
LIBpan	LIBERTIA paniculata	Grass Flag	300	300	140mm	484
LOBpur	LOBELIA purpurascens	White Rood	500	400	140mm	84
LOMlys	LOMANDRA hystrix 'Tropic Belle'	Mat Rush	800	800	140mm	383
LOMon	LOMANDRA longifolia	Mat Rush	800	600	140mm	84
MICstl	MICROLAENA stipoides	Microlaena	250	200	140mm	84
RHAspi	RHAGODIA spinescens	Aussie Flat Bush	200	1000	140mm	108
TRAti	TRACHELOSPERMUM jasminoides	Tricolour Star Jasmine	300	600	140mm	156
VIOhed	VIOLA hederacea	Native Violet	100	400	140mm	289

NOTE: ALL TREE SPECIES TO BE STAKED. REFER TO DETAIL 1 LD-5001

These designs and plans are the copyright of MODE DESIGN Corp. Pty Ltd and cannot be reproduced without written permission.
Verify all dimensions on site prior to commencement of work.
DO NOT scale off these drawings.
Report any discrepancies to the architect before carrying out any work.

AMENDMENTS

REV	DESCRIPTION	AUTH	CHK	DATE
A	90% TENDER DOCUMENTATION	LZ	TW	08.09.2023
B	90% TENDER DOCUMENTATION	LZ	TW	03.11.2023
C	90% TENDER DOCUMENTATION	LZ	TW	09.11.2023
D	90% TENDER DOCUMENTATION	LZ	TW	22.11.2023

STATUS
TENDER

0m 1 2 3 4 5

NORTH

SYDNEY

Level 5, 111-117 Devonshire St
Surry Hills NSW 2010
T +61 2 8396 9500
syd@modedesign.com.au

ABN: 65 112 807 931

CLIENT
Land and Housing Corporation

PROJECT
BLACKTOWN SENIOR HOUSING
52-56 Pank Parade, Blacktown
Lots 41, 42 & 43 DP32163

DRAWING TITLE
PLANTING PLAN

DRAWN LZ	CHECKED TW
ISSUE 22/11/2023 3:27:38 PM	SCALE @ A1 1:100
PROJECT No 22032	STAGE TD
DRAWING No LD-1100	REVISION D