



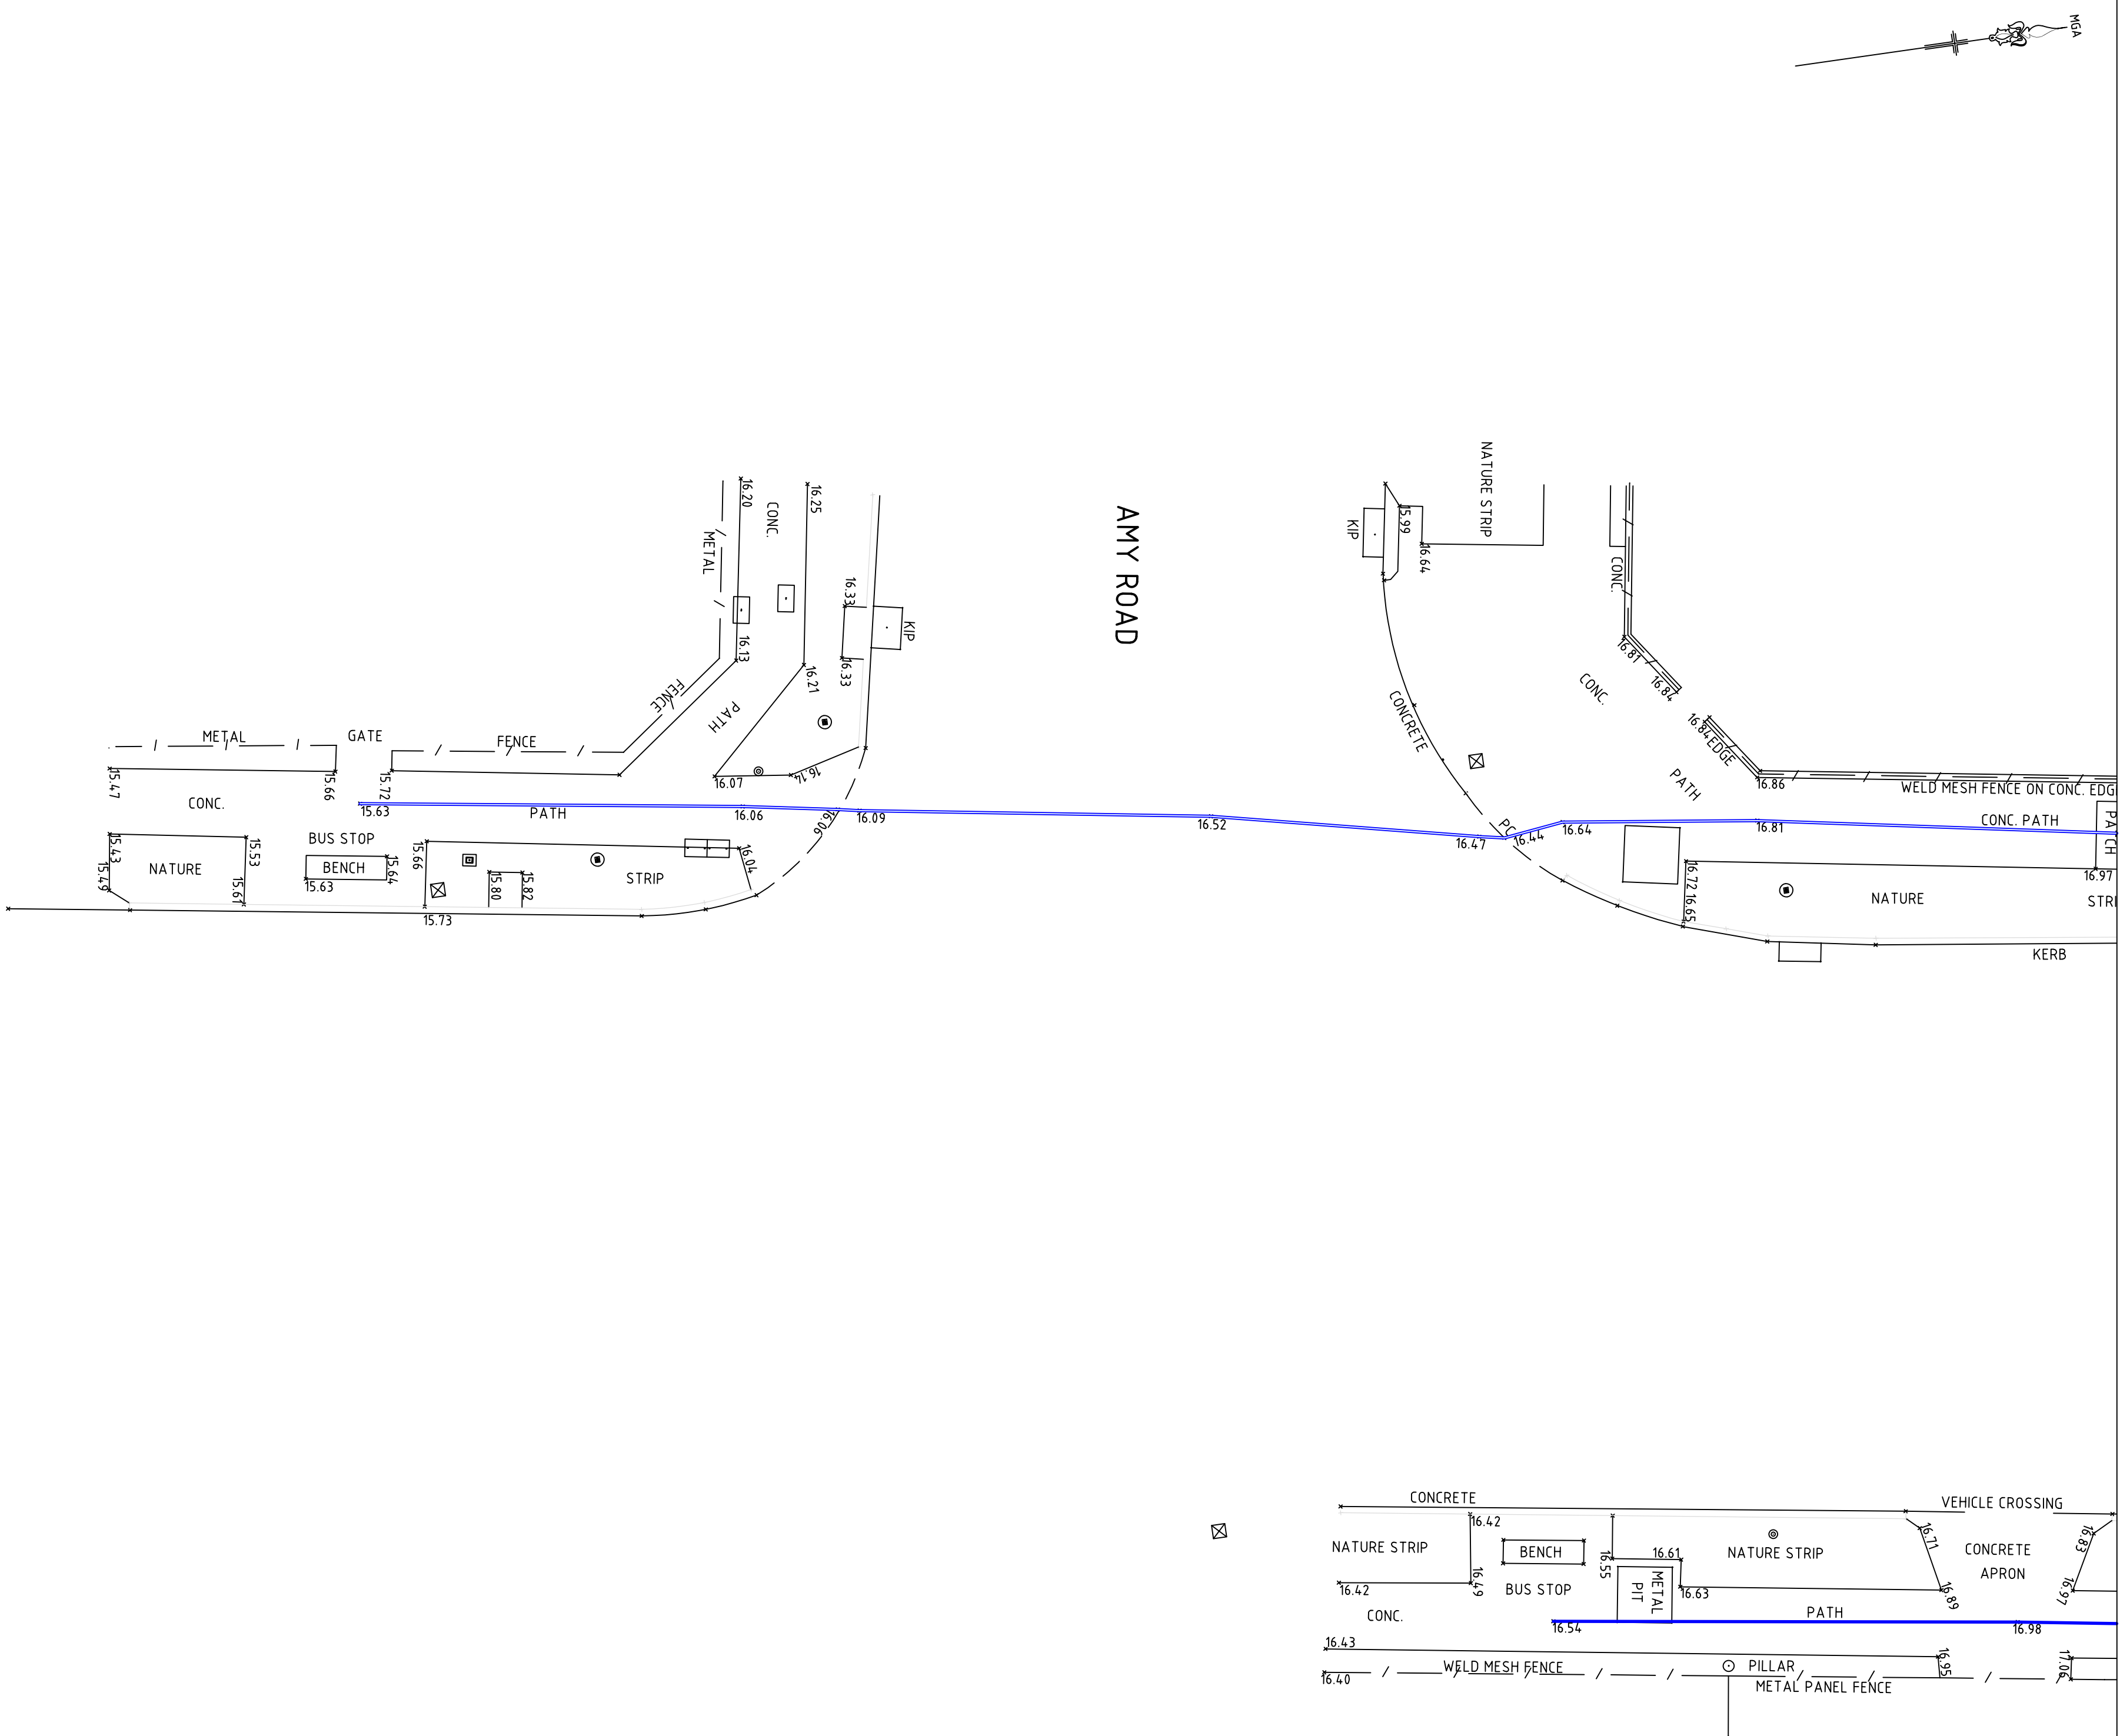


No.	DATE	NOTATION/AMENDMENT	No.	DATE	NOTATION/AMENDMENT	CONTOUR INTERVAL: DATA A.H.D. ORIGIN OF DATUM: SSM 135870 RL 26.542(SCMS)	LEGEND OF COMMONLY USED SYMBOLS WATER SEWER ELECTRICITY OH ELECTRICITY UG TELECOM GAS STORMWATER SW SW SW SW SW SW SW	BENCH MARK ▲	SURVEY CONTROL MARK ■	PM SSA	AREA: -	REDUCTION RATIO 1 : 100 (A1) 0 5 10 15 20 LAND TITLE INFORMATION LOTS: - PLAN NOS.: - OTHER: -	DATE OF SURVEY: 14.02.23 SURVEY CONSULTANT: Norton Survey Partners SURVEYORS & LAND TITLE CONSULTANTS PH +61 2 9555 2744 office@nspartners.com.au SUITE 1 / 505 BALMAIN ROAD LILYFIELD NSW, 2040	REGISTERED SURVEYOR JACK HARRISON REF: 55027 DWG	 Family & Community Services Land & Housing Corporation DRAWING TITLE DETAIL & LEVEL SURVEY	LOCATION RIVERWOOD STREET ADDRESS 17-27 HARDWICKE STREET TYPE S	SHT. 3 OF 17
-----	------	--------------------	-----	------	--------------------	--	--	-----------------	--------------------------	-----------	------------	---	--	--	---	--	-----------------

L.G.A. GEORGES RIVER

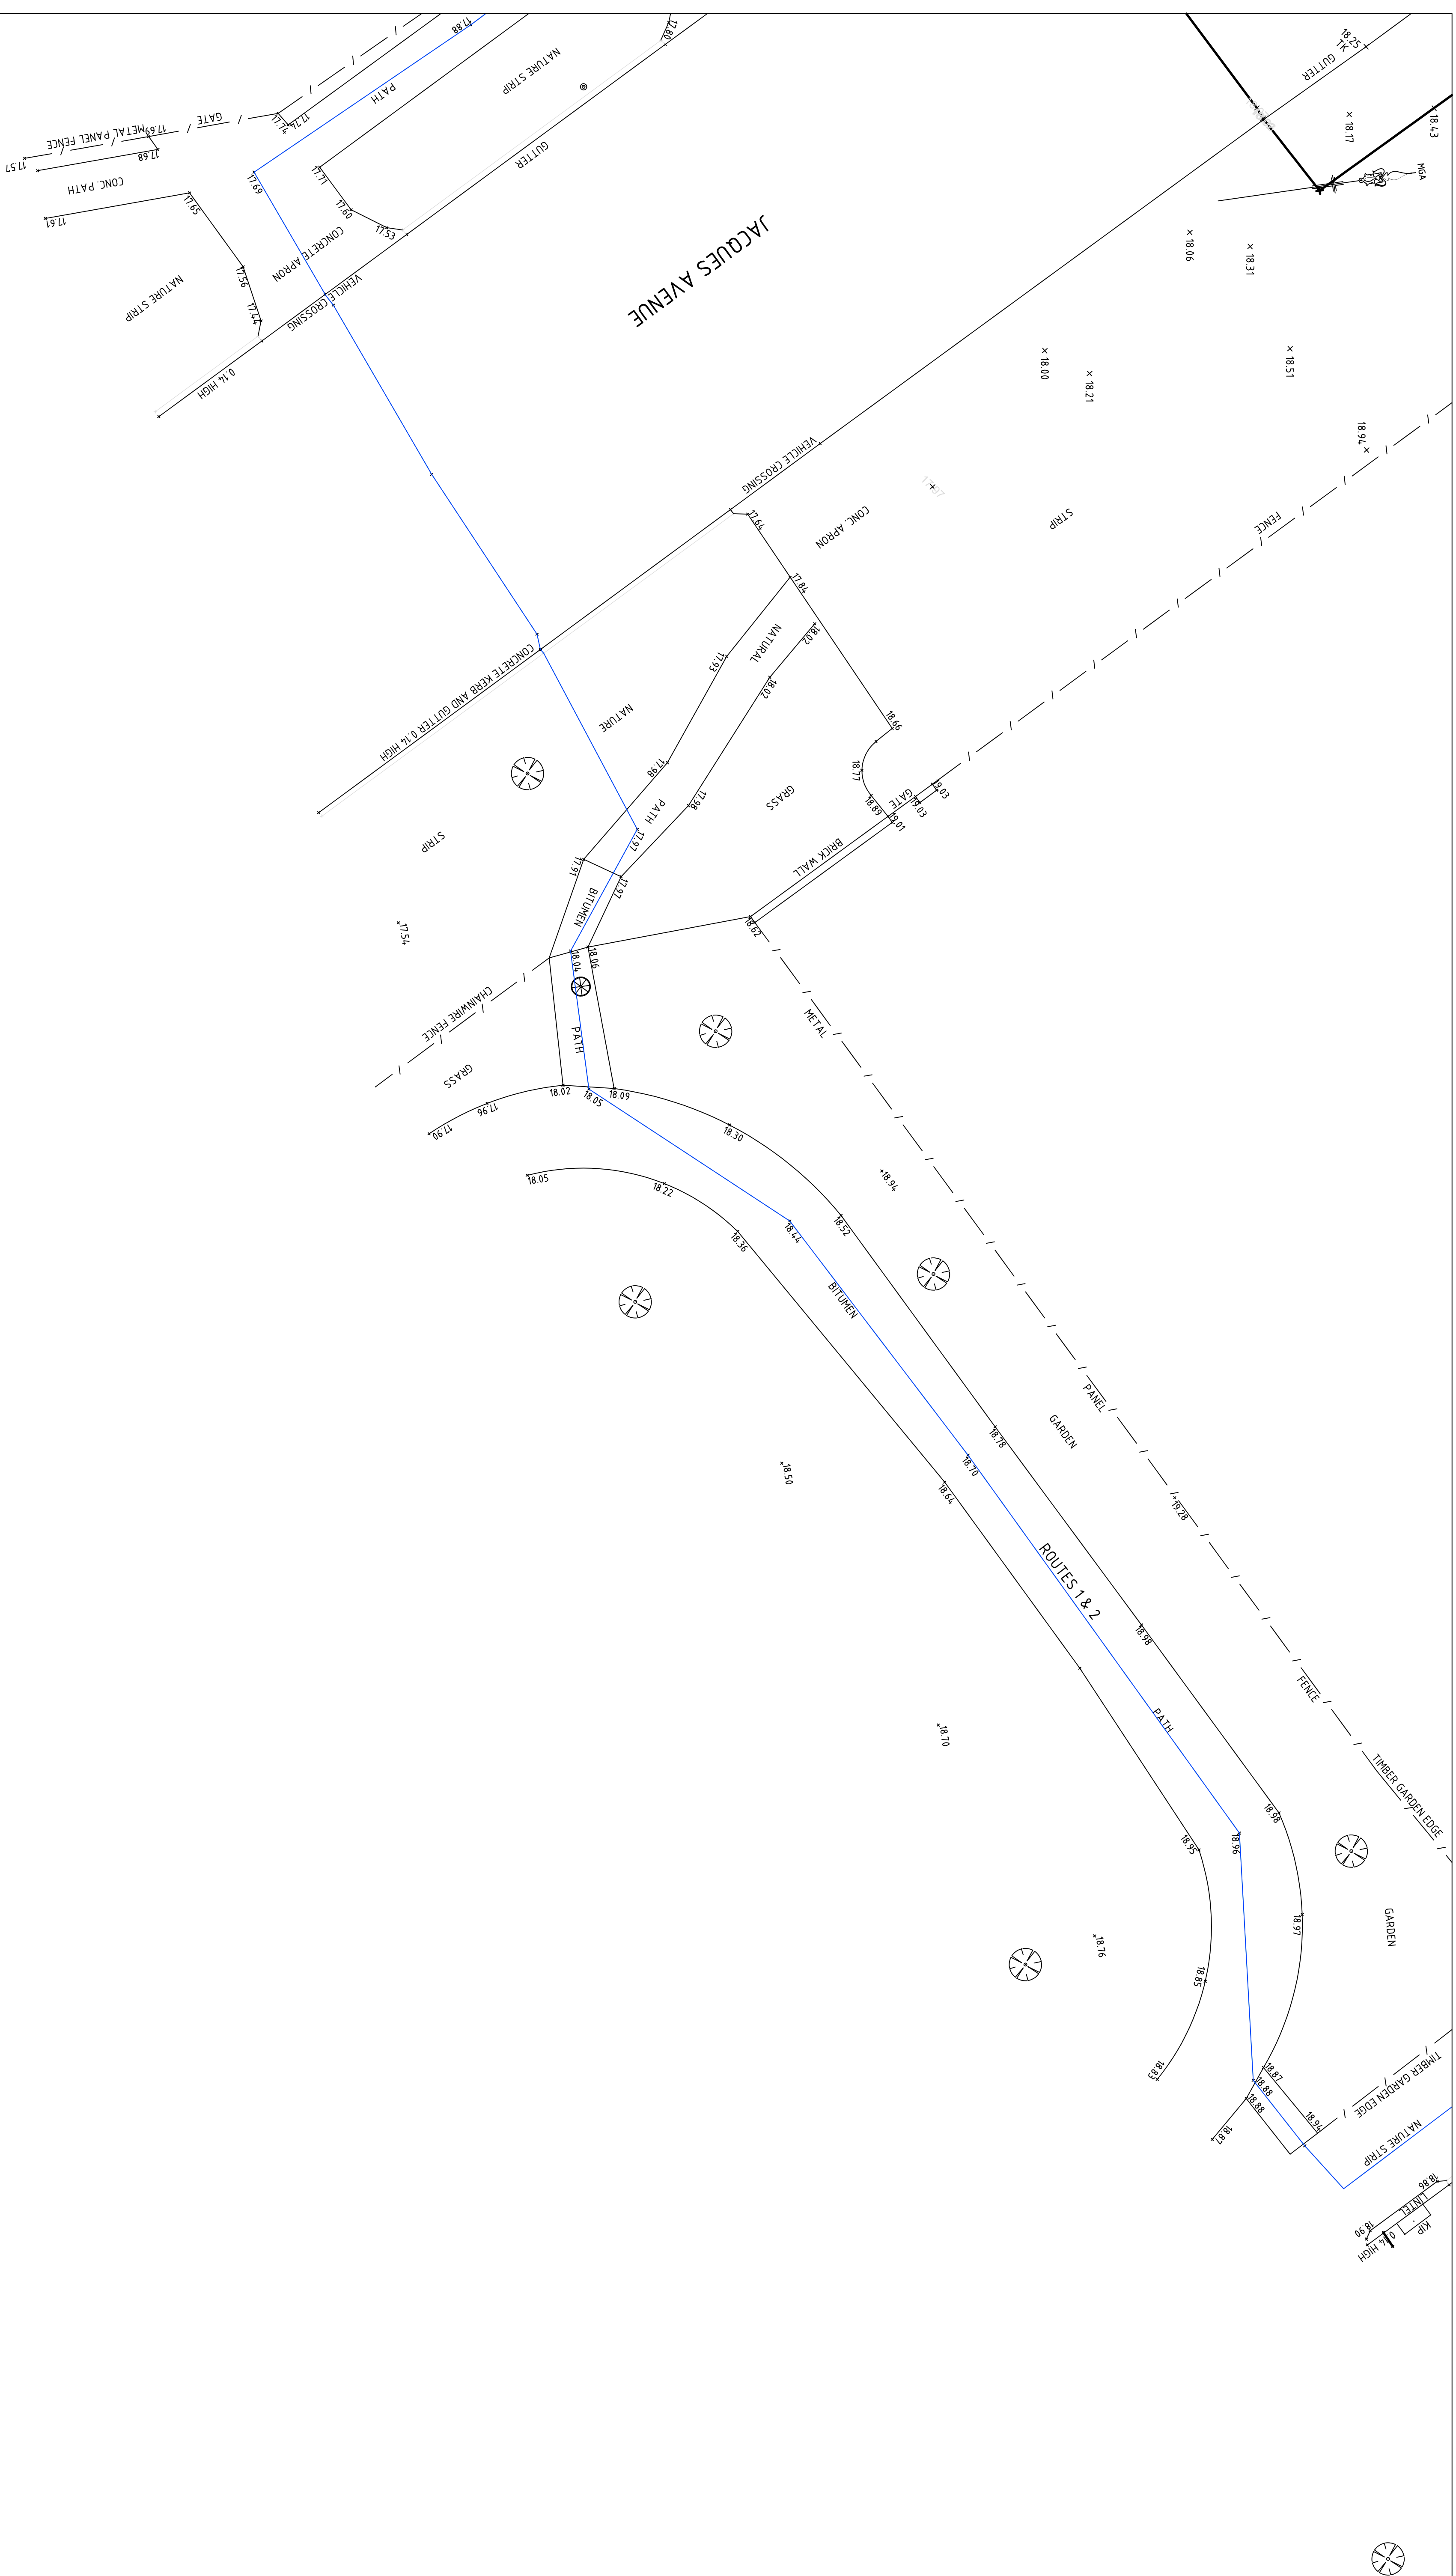


No.	DATE	NOTATION/AMENDMENT	No.	DATE	NOTATION/AMENDMENT	CONTOUR INTERVAL: DATA: A.H.D. ORIGIN OF DATUM SSM 136970 RL 26.542(SCMS) 100 YEARS FLOOD RL: N/A RECOMMENDED MINIMUM FLOOR RL: N/A SOURCE OF FLOOD INFO: N/A	LEGEND OF COMMONLY USED SYMBOLS WATER — W — W — W — SEWER — S — S — S — ELECTRICITY OH — P — P — P — ELECTRICITY UG — E — E — E — TELECOM — T — T — T — GAS — G — G — G — STORMWATER — SW — SW — SW — BENCH MARK  SURVEY CONTROL MARK  PM SSM	REDUCTION RATIO 1 : (100/14.1) 0 5 10 15 20 LAND TITLE INFORMATION LOTS: - PLAN NOS: - OTHER: AREA: -	DATE OF SURVEY: 14/02/23 SURVEY CONSULTANT: Norton Survey Partners SURVEYORS & LAND TITLE CONSULTANTS PH +61 2 9555 2744 office@nspartners.com.au SUITE 1 / 505 BALMAIN ROAD LILYFIELD N.S.W. 2040  REGISTERED SURVEYOR JACK WARDLIE REF: 50027 DOWNS	 Family & Community Services NSW Land & Housing Corporation DRAWING TITLE DETAIL & LEVEL SURVEY	LOCATION STREET ADDRESS 17-27 HARDWICKE STREET JOB NUMBER 55027	TYPE S	SHT. 5 OF 17

L.G.A. GEORGES RIVER

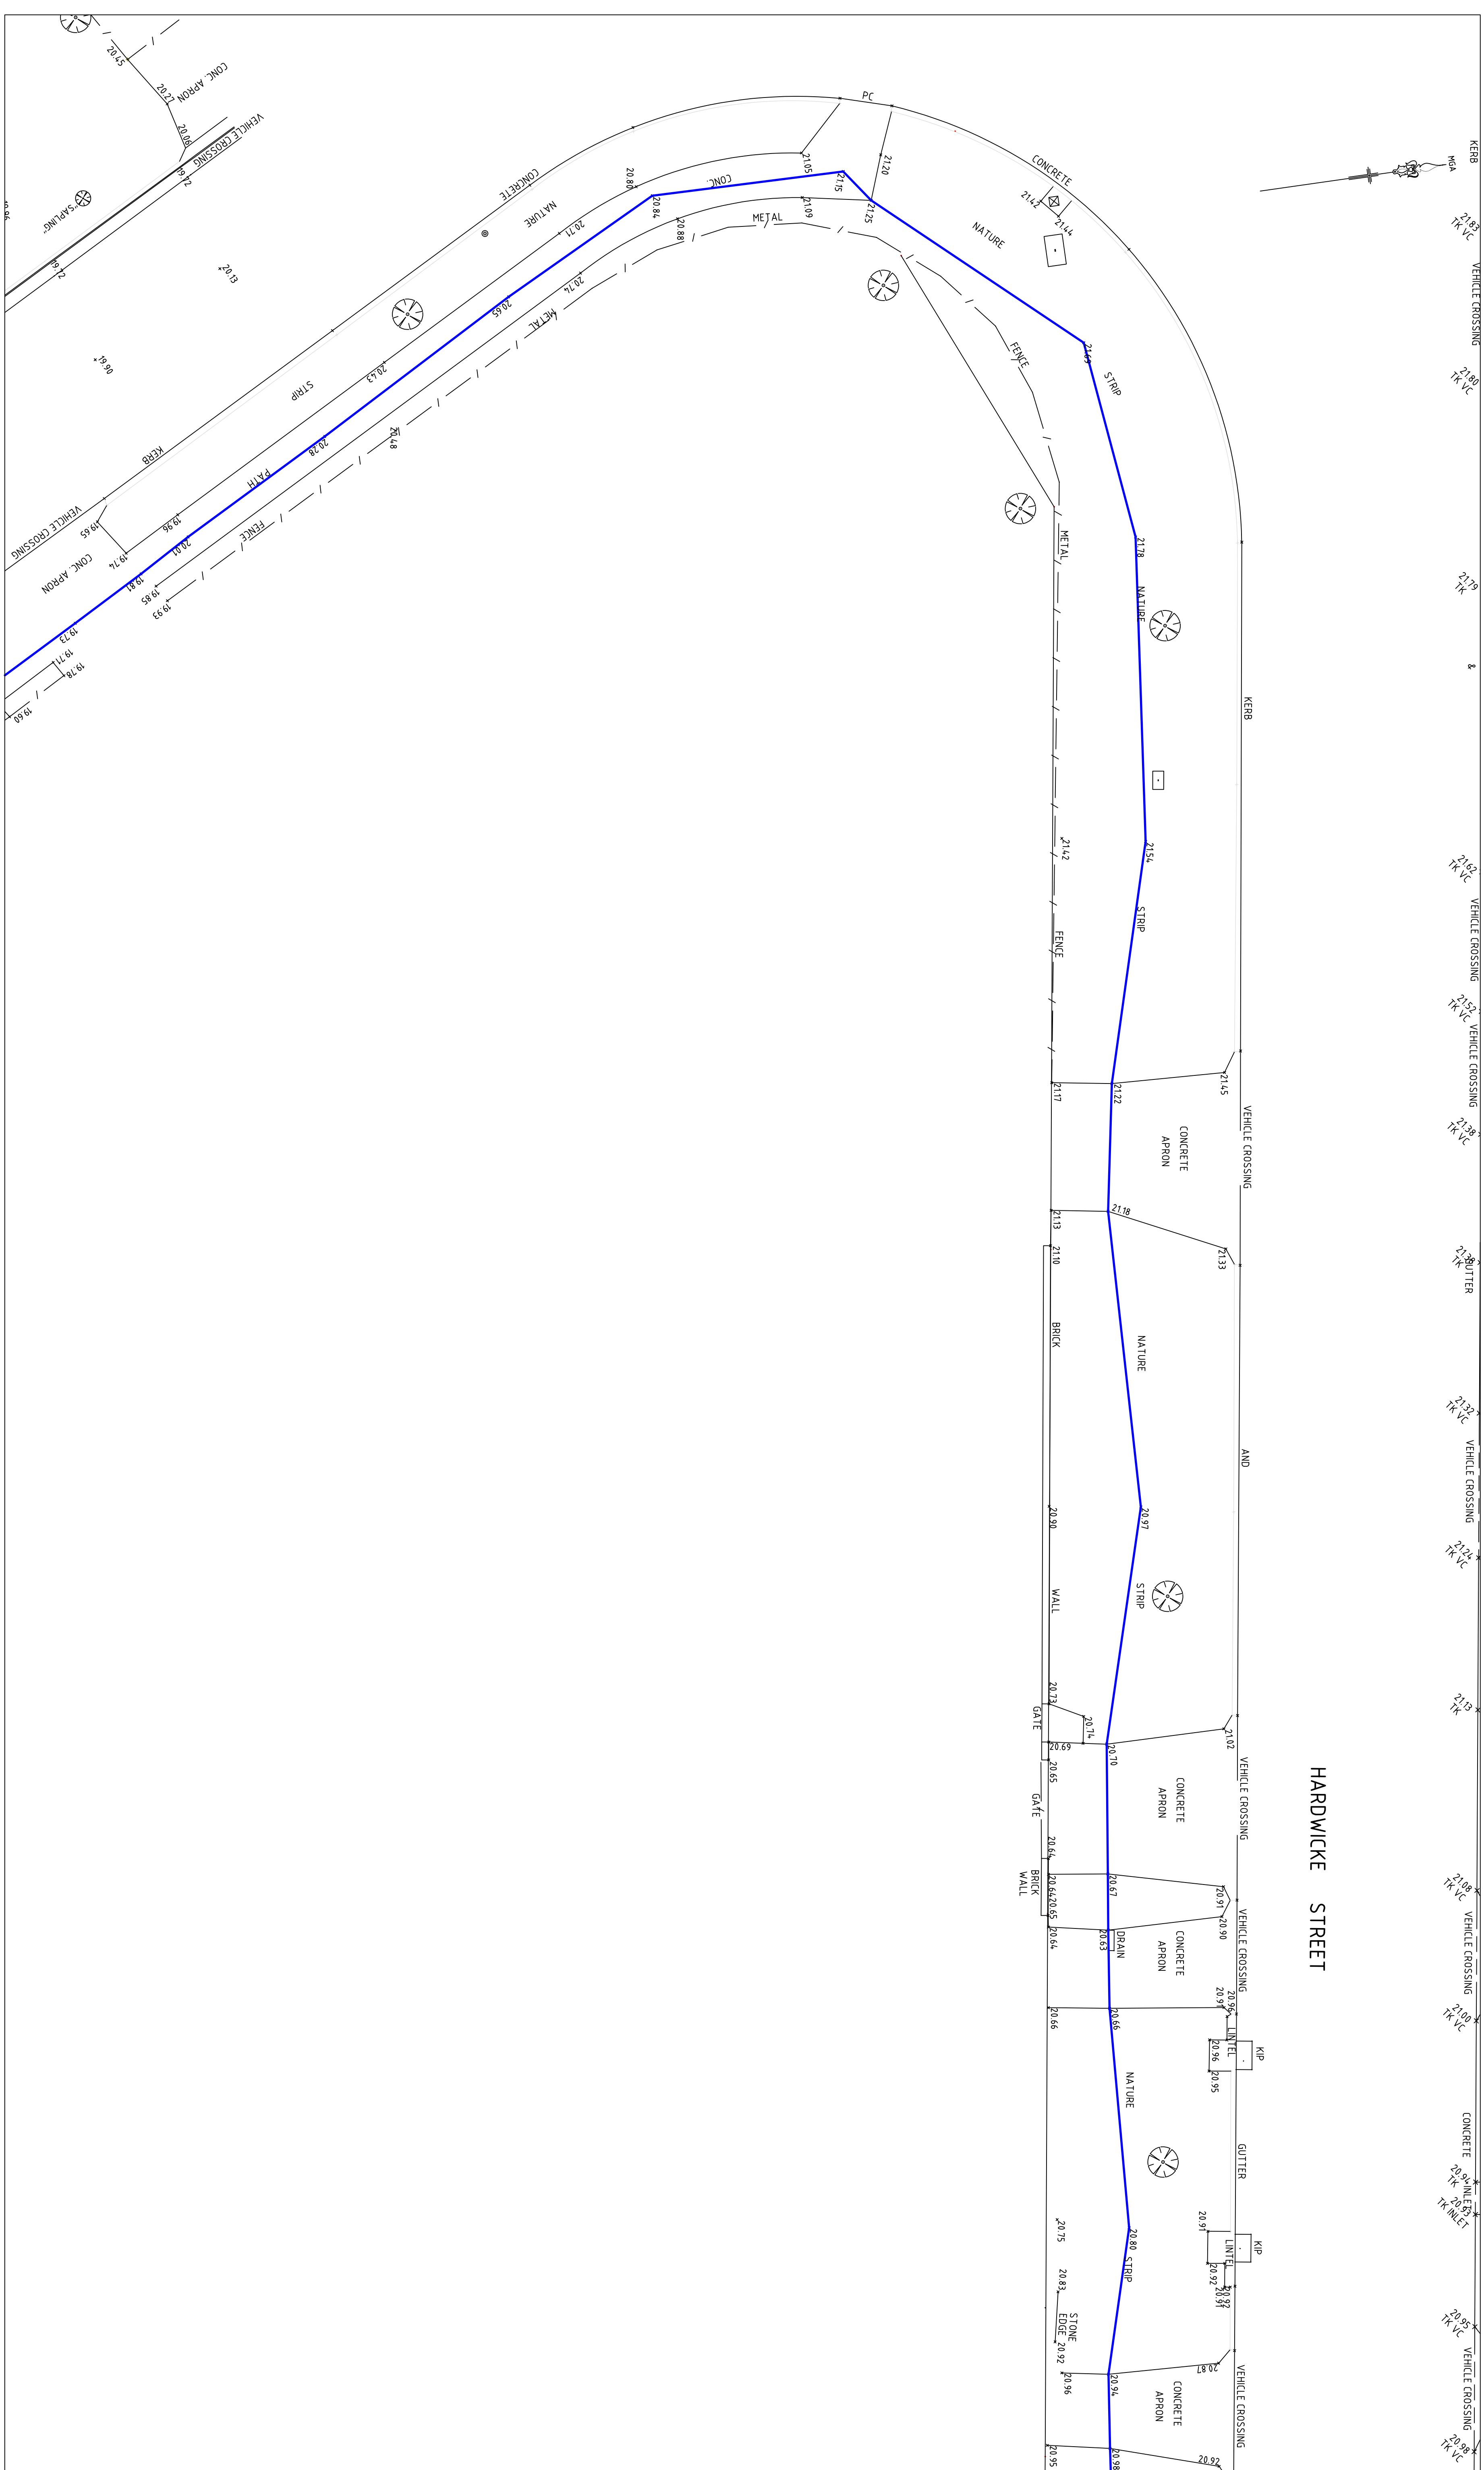

No.		NOTATION/AMENDMENT			
DATE	8/1/24 8/3/24	- ADDITIONAL BUS ROUTES ADDED TO SURVEY. - ADDITIONAL DETAIL IN HEDLEY STREET ADDED			
No.	DATE	NOTATION/AMENDMENT			
COUNTDOWN INTERVAL:	DATUM A.H.D.	ORIGIN OF DATUM: SSM 153670 RL 20.542(SCMS)			
		100 YEAR FLOOD RL: N/A			
FLOOR RL:	N/A	SOURCE OF FLOOD INFO:			
BENCH MARK	LEGEND OF COMMONLY USED SYMBOLS				
SURVEY CONTROL MARK					
AREA:	REDUCTION RATIO 1 : 100 (A1)				
LAND TITLE INFORMATION					
LOTS:					
PLAN NOS :					
OTHER:					
DATE OF SURVEY:	14.02.23				
SURVEY CONSULTANT:					
Norton Survey Partners SURVEYORS & LAND TITLE CONSULTANTS					
PH - +61 2 9555 2744 office@nspartners.com.au SUITE 1 505 BALMAIN ROAD LILYPOND NSW, 2040					
REGISTERED SURVEYOR JACK HARBERS	REF: SS07 DWG				
	Family & Community Services Land & Housing Corporation				
DRAWING TITLE					
DETAIL & LEVEL SURVEY					
LOCATION	RIVERWOOD				
STREET ADDRESS	17-27 HARDWICKE STREET				
JOB NUMBER	55027				
SHT. 6					
OF 17					


L.G.A. GEORGES RIVER

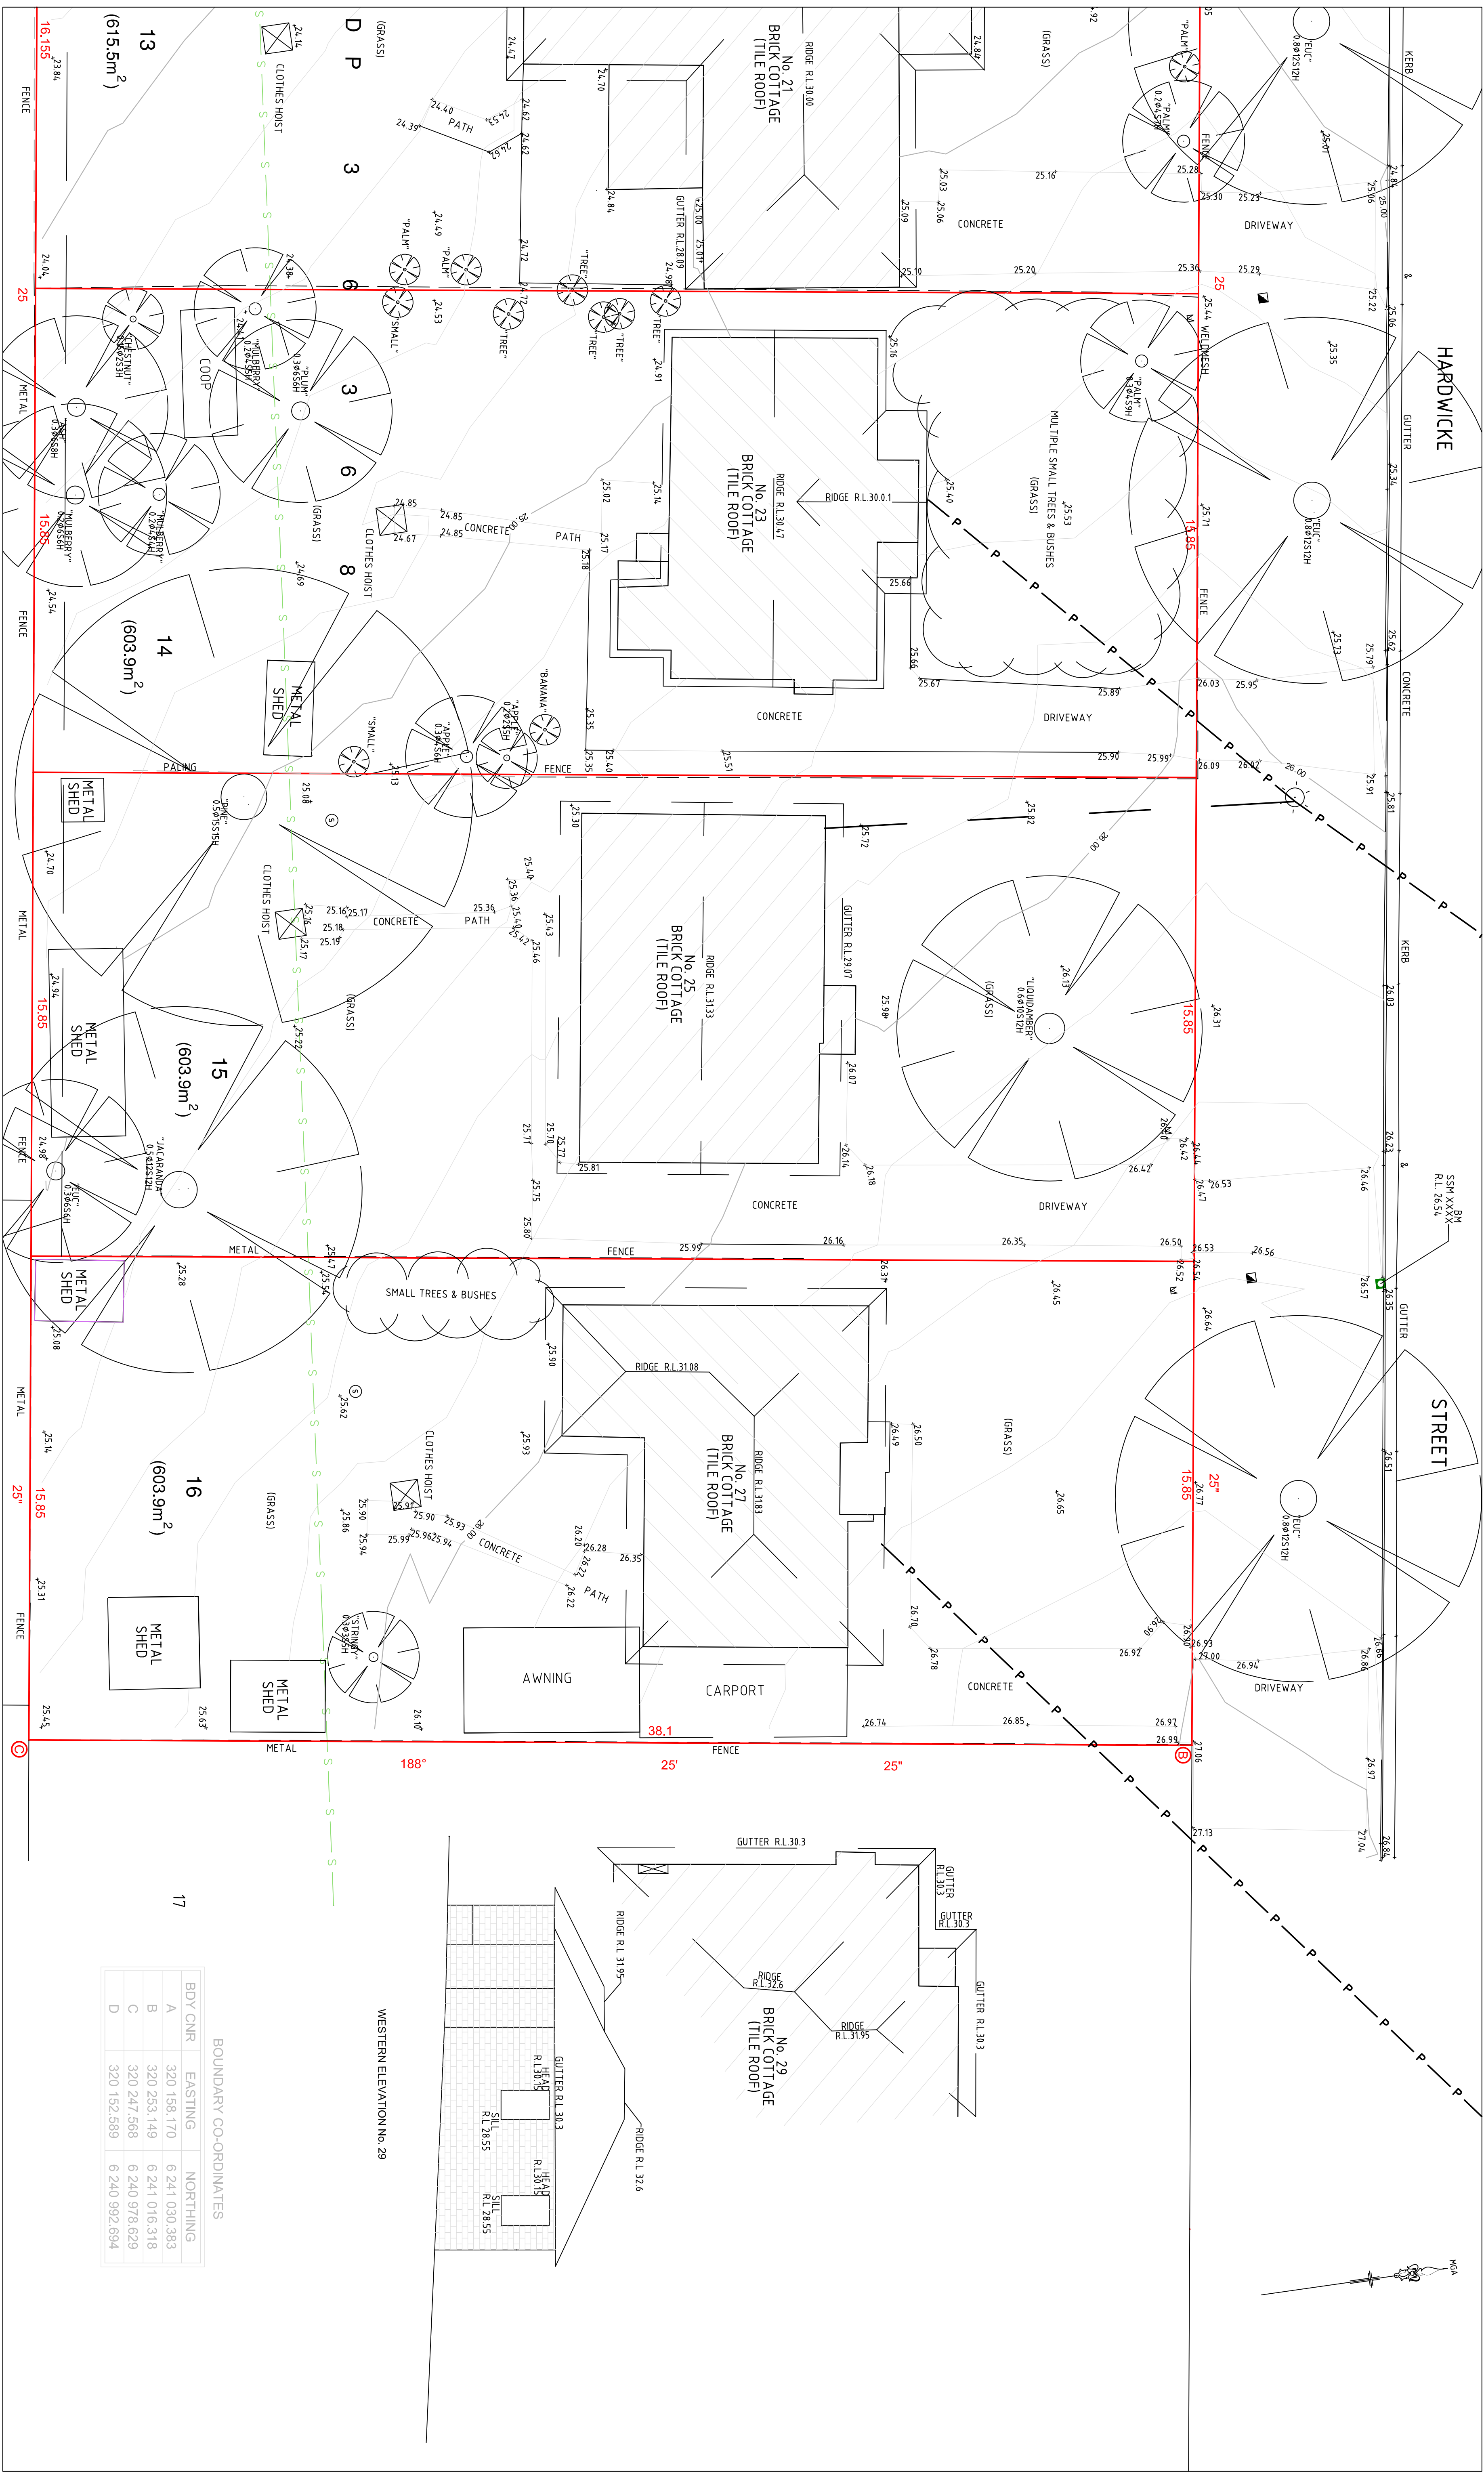

No.	DATE	NOTATION/AMENDMENT	No.	DATE	NOTATION/AMENDMENT
1	8/1/24	- ADDITIONAL BUS ROUTES ADDED TO SURVEY.			
2	8/3/24	- ADDITIONAL DETAIL IN HEDLEY STREET ADDED			
			FILE		
			FILE SIZE (MB)		
			CHECKED BY		
			CONTOUR INTERVAL:		
			DATUM: A.H.D.		
			ORIGIN OF DATUM:		
			SSM 135870 RL 26.542(SCIMS)		
			100 YEAR FLOOD RL: N/A		
			RECOMMENDED MINIMUM FLOOR RL: N/A		
			SOURCE OF FLOOD INFO: N/A		
			LEGEND OF COMMONLY USED SYMBOLS		
			WATER		
			SEWER		
			ELECTRICITY OH		
			ELECTRICITY UG		
			GAS		
			STORMWATER		
			BENCH MARK		
			SURVEY CONTROL MARK		
			AREA:		
			REDUCTION RATIO		
			LAND TITLE INFORMATION		
			DATE OF SURVEY:		
			SURVEY CONSULTANT:		
			Norton Survey Partners		
			SURVEYORS & LAND		
			TITLE CONSULTANTS		
			PH +61 2 9555 2744		
			office@nortonpartners.com.au		
			SUITE 1/505 BALMAIN ROAD		
			LITFIELD NSW, 2040		
			REGISTERED SURVEYOR		
			MEMBER		
			GOVERNMENT		
			DRAWING TITLE		
			DETAIL & LEVEL SURVEY		
			LOCATION		
			RIVERWOOD		
			STREET ADDRESS		
			17-27 HARDWICKE STREET		
			JOB NUMBER		
			55027		
			SHT. 8		
			OF 17		

L.G.A. GEORGES RIVER

BOUNDARY CO-ORDINATES			
BDY CNR	EASTING	NORTHING	
A	320 158.170	6 241 030.383	
B	320 253.149	6 241 016.318	
C	320 247.568	6 240 978.629	
D	320 152.599	6 240 992.694	

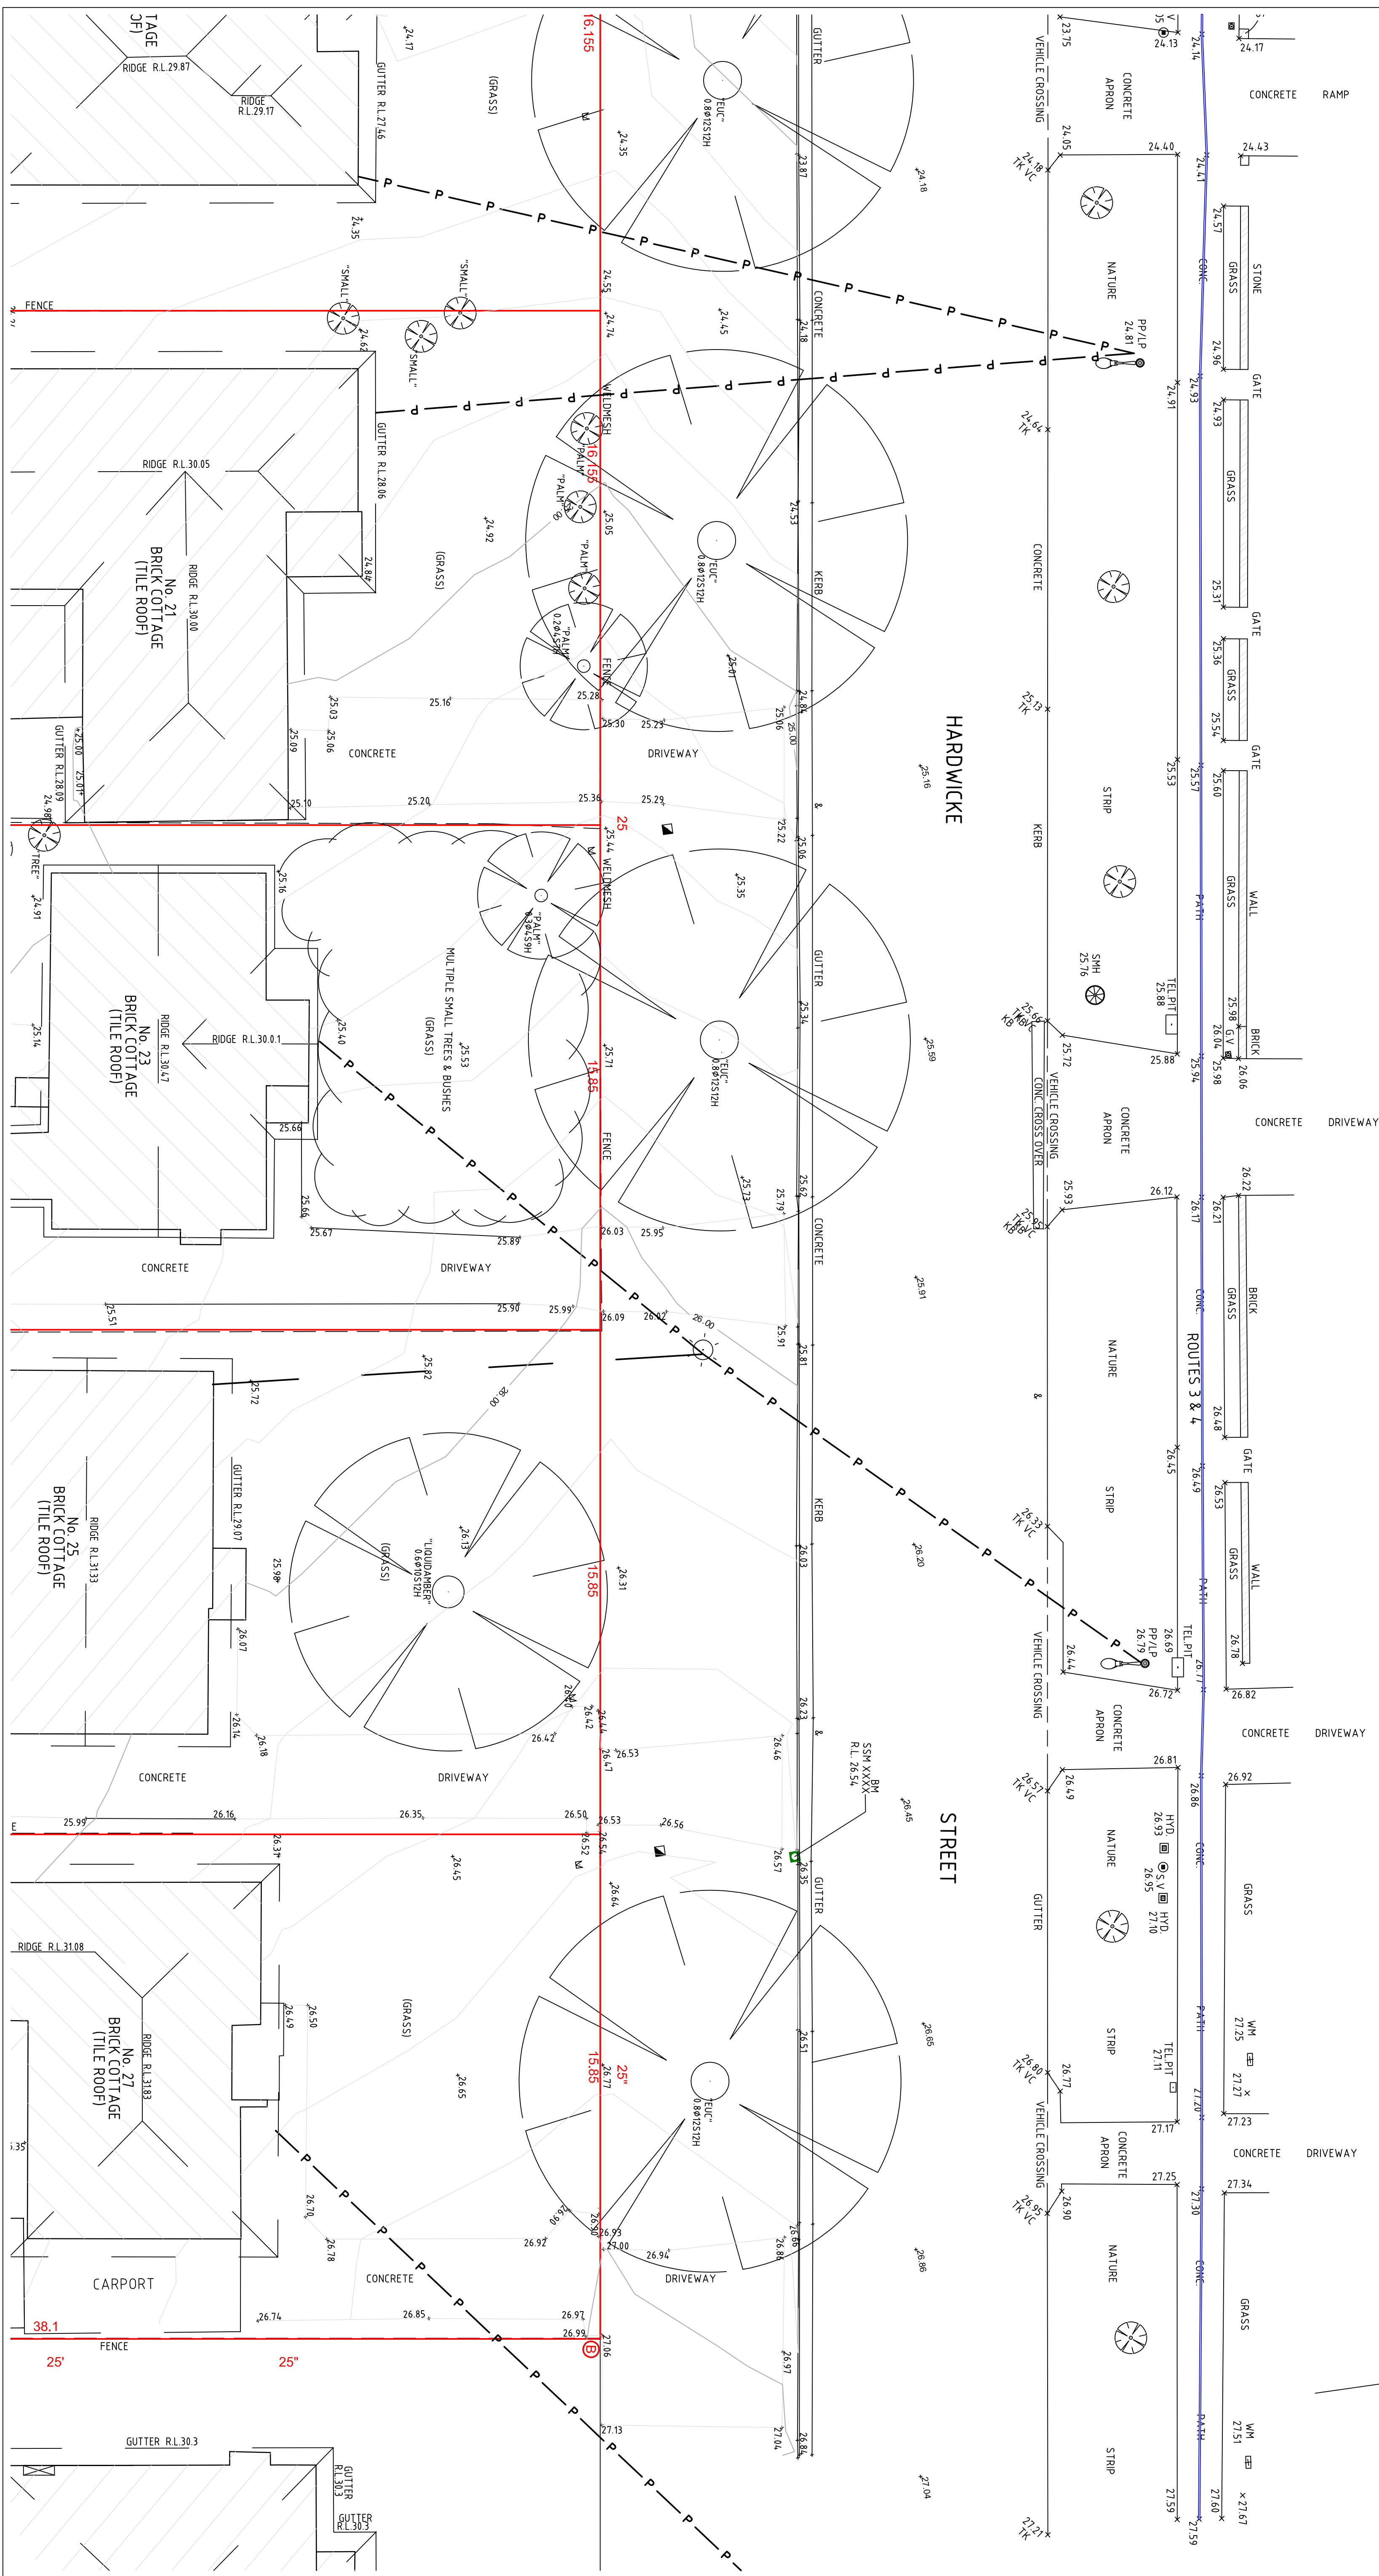

No.	DATE	NOTATION/AMENDMENT	No.	DATE	NOTATION/AMENDMENT
1					
2	8/1/24	- ADDITIONAL BUS ROUTES ADDED TO SURVEY.			
3	8/3/24	- ADDITIONAL DETAIL IN HEDLEY STREET ADDED			

CONTOUR INTERVAL:
DATUM: A.H.D.
ORIGIN OF DATUM:
SSM 138670 RL 26.542(SCMS)

LEGEND OF COMMONLY USED SYMBOLS:
WATER
SEWER
ELECTRICITY OH
ELECTRICITY UG
TELECOM
GAS
STORMWATER
BENCH MARK
SURVEY CONTROL MARK

REDUCTION RATIO 1 : 100 (A1)
LAND TITLE INFORMATION


DATE OF SURVEY: 14/02/23
SURVEY CONSULTANT:
Norton Survey Partners
SURVEYORS & LAND
TITLE CONSULTANTS
PH +61 2 9555 2744
office@nortonpartners.com.au
SUITE 1/505 BALMAIN ROAD
LUTFIELD NSW, 2040

REGISTERED SURVEYOR
NORTON PARTNERS
REF: 50012/2040


LOCATION:
STREET ADDRESS:
17-27 HARDWICKE STREET
JOB NUMBER
55027

TYPE:
S
SFT. 9
OF 17


L.G.A. GEORGES RIVER

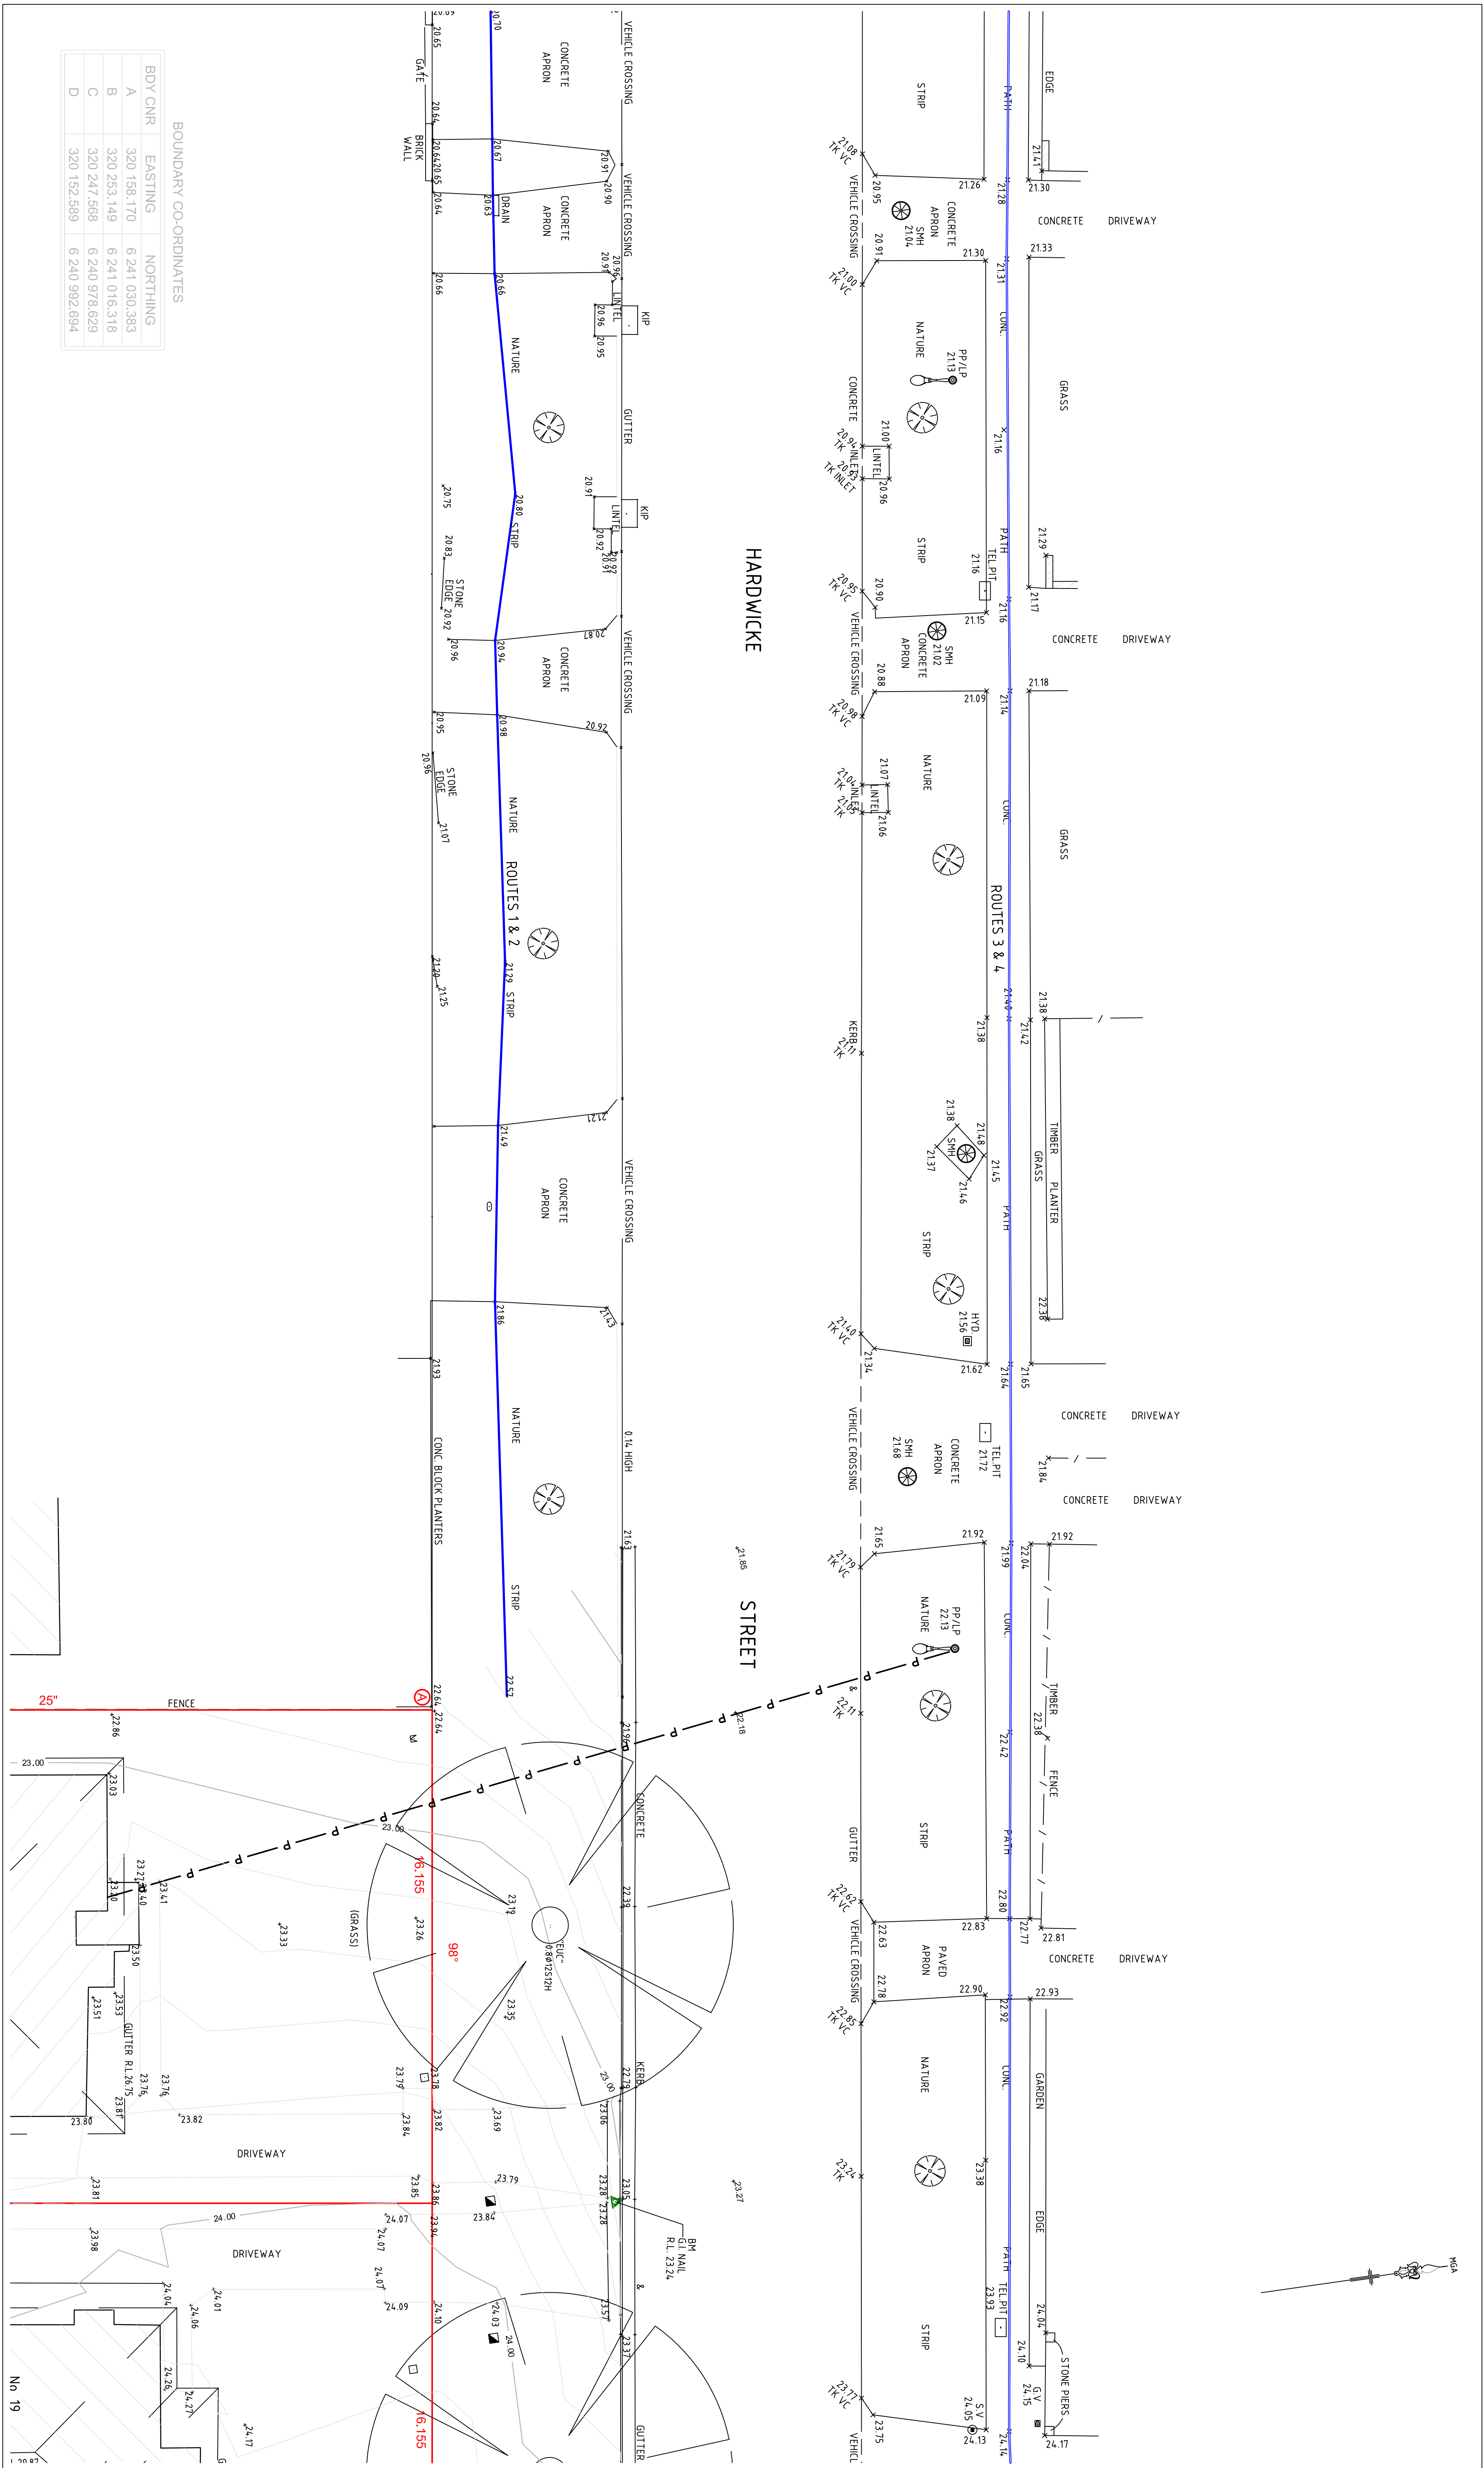

BDY CNR	EASTING	NORTHING
A	320 158.170	6 241 030.383
B	320 253.149	6 241 016.318
C	320 247.566	6 240 978.629
D	320 152.589	6 240 992.694

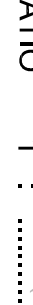
No.	DATE	NOTATION/AMENDMENT	No.	DATE	NOTATION/AMENDMENT	CONTOUR INTERVAL: DATUM: A.H.D. ORIGIN OF DATUM: SSM 153670 RL 26.542(9CMS) 100 YEAR FLOOD RL: N/A RECOMMENDED MINIMUM FLOOR RL: N/A SOURCE OF FLOOD INFO: N/A	LEGEND OF COMMONLY USED SYMBOLS WATER SEWER ELECTRICITY OH ELECTRICITY UG TELECOM GAS STORMWATER BENCHMARK SURVEY CONTROL MARK PI SSM	REDUCTION RATIO 1 : 100 (A1) 0 5 10 15 20 LAND TITLE INFORMATION LOTS: PLAN NOS : OTHER: AREA:	DATE OF SURVEY: 14.02.23 SURVEY CONSULTANT: Norton Survey Partners SURVEYORS & LAND TITLE CONSULTANTS PH +61 2 9555 2744 office@spartners.com.au SUITE 1 /505 BALMAIN ROAD LILYFIELD N.S.W. 2040 REGISTERED SURVEYOR JACK WOODS REF: 50027 DWG	 Family & Community Services Land & Housing Corporation DRAWING TITLE DETAIL & LEVEL SURVEY	LOCATION RIVERWOOD STREET ADDRESS 17-27 HARDWICKE STREET JOB NUMBER 55027	TYPE S SHT. 10 OF 17
-----	------	--------------------	-----	------	--------------------	--	--	---	---	--	--	-------------------------------

L.G.A. GEORGES RIVER

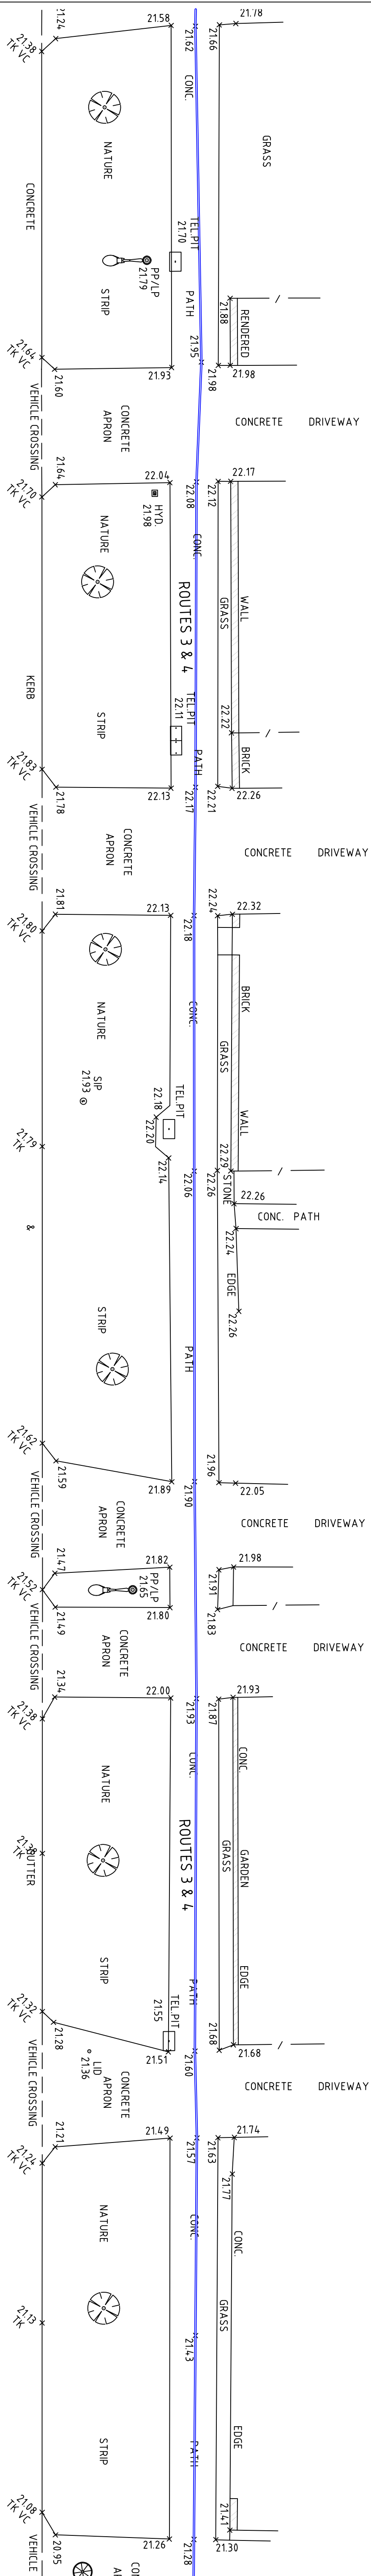

HARDWICKE


STREET

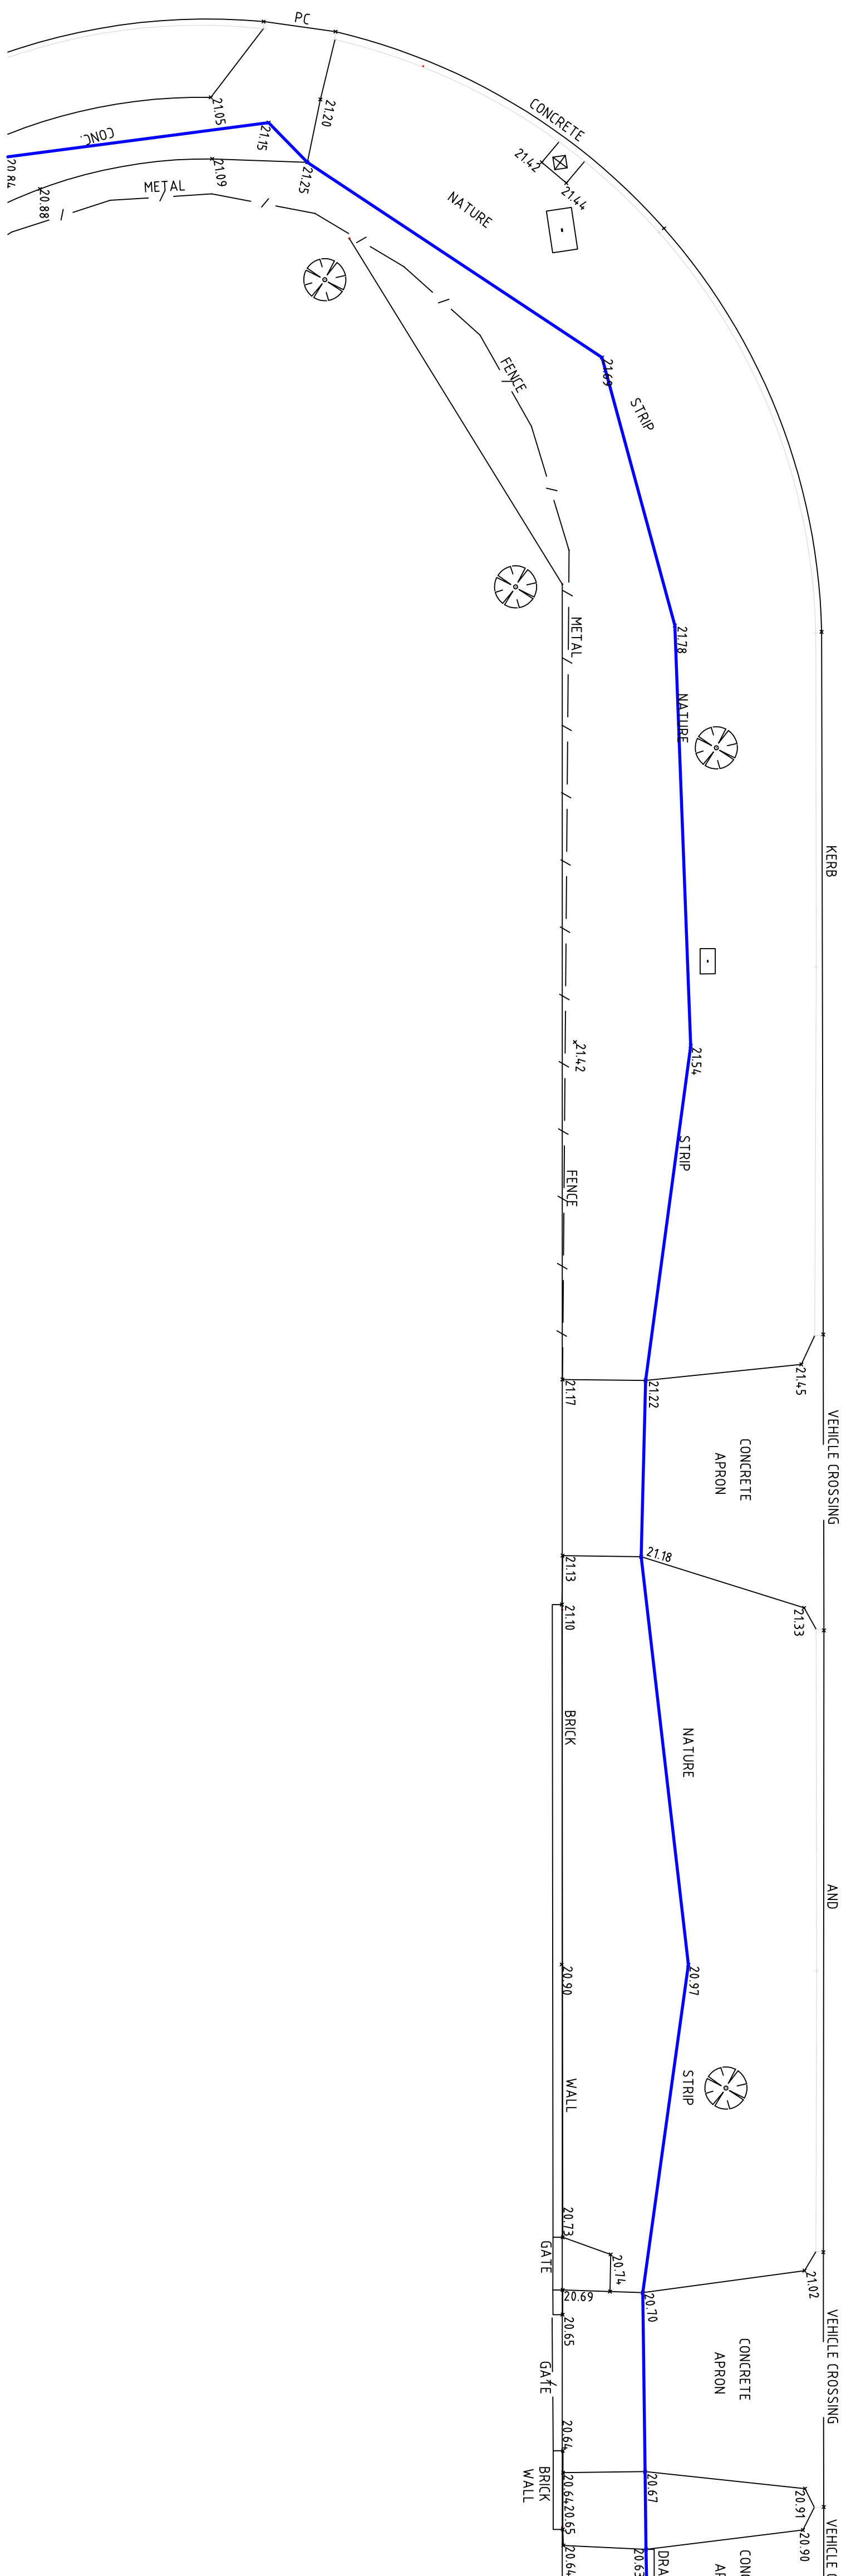

BDY CNR	EASTING	NORTHING
A	320 158.170	6 241 030.383
B	320 253.149	6 241 016.318
C	320 247.566	6 240 978.629
D	320 152.589	6 240 992.694


[illegible]

L.G.A. GEORGES RIVER

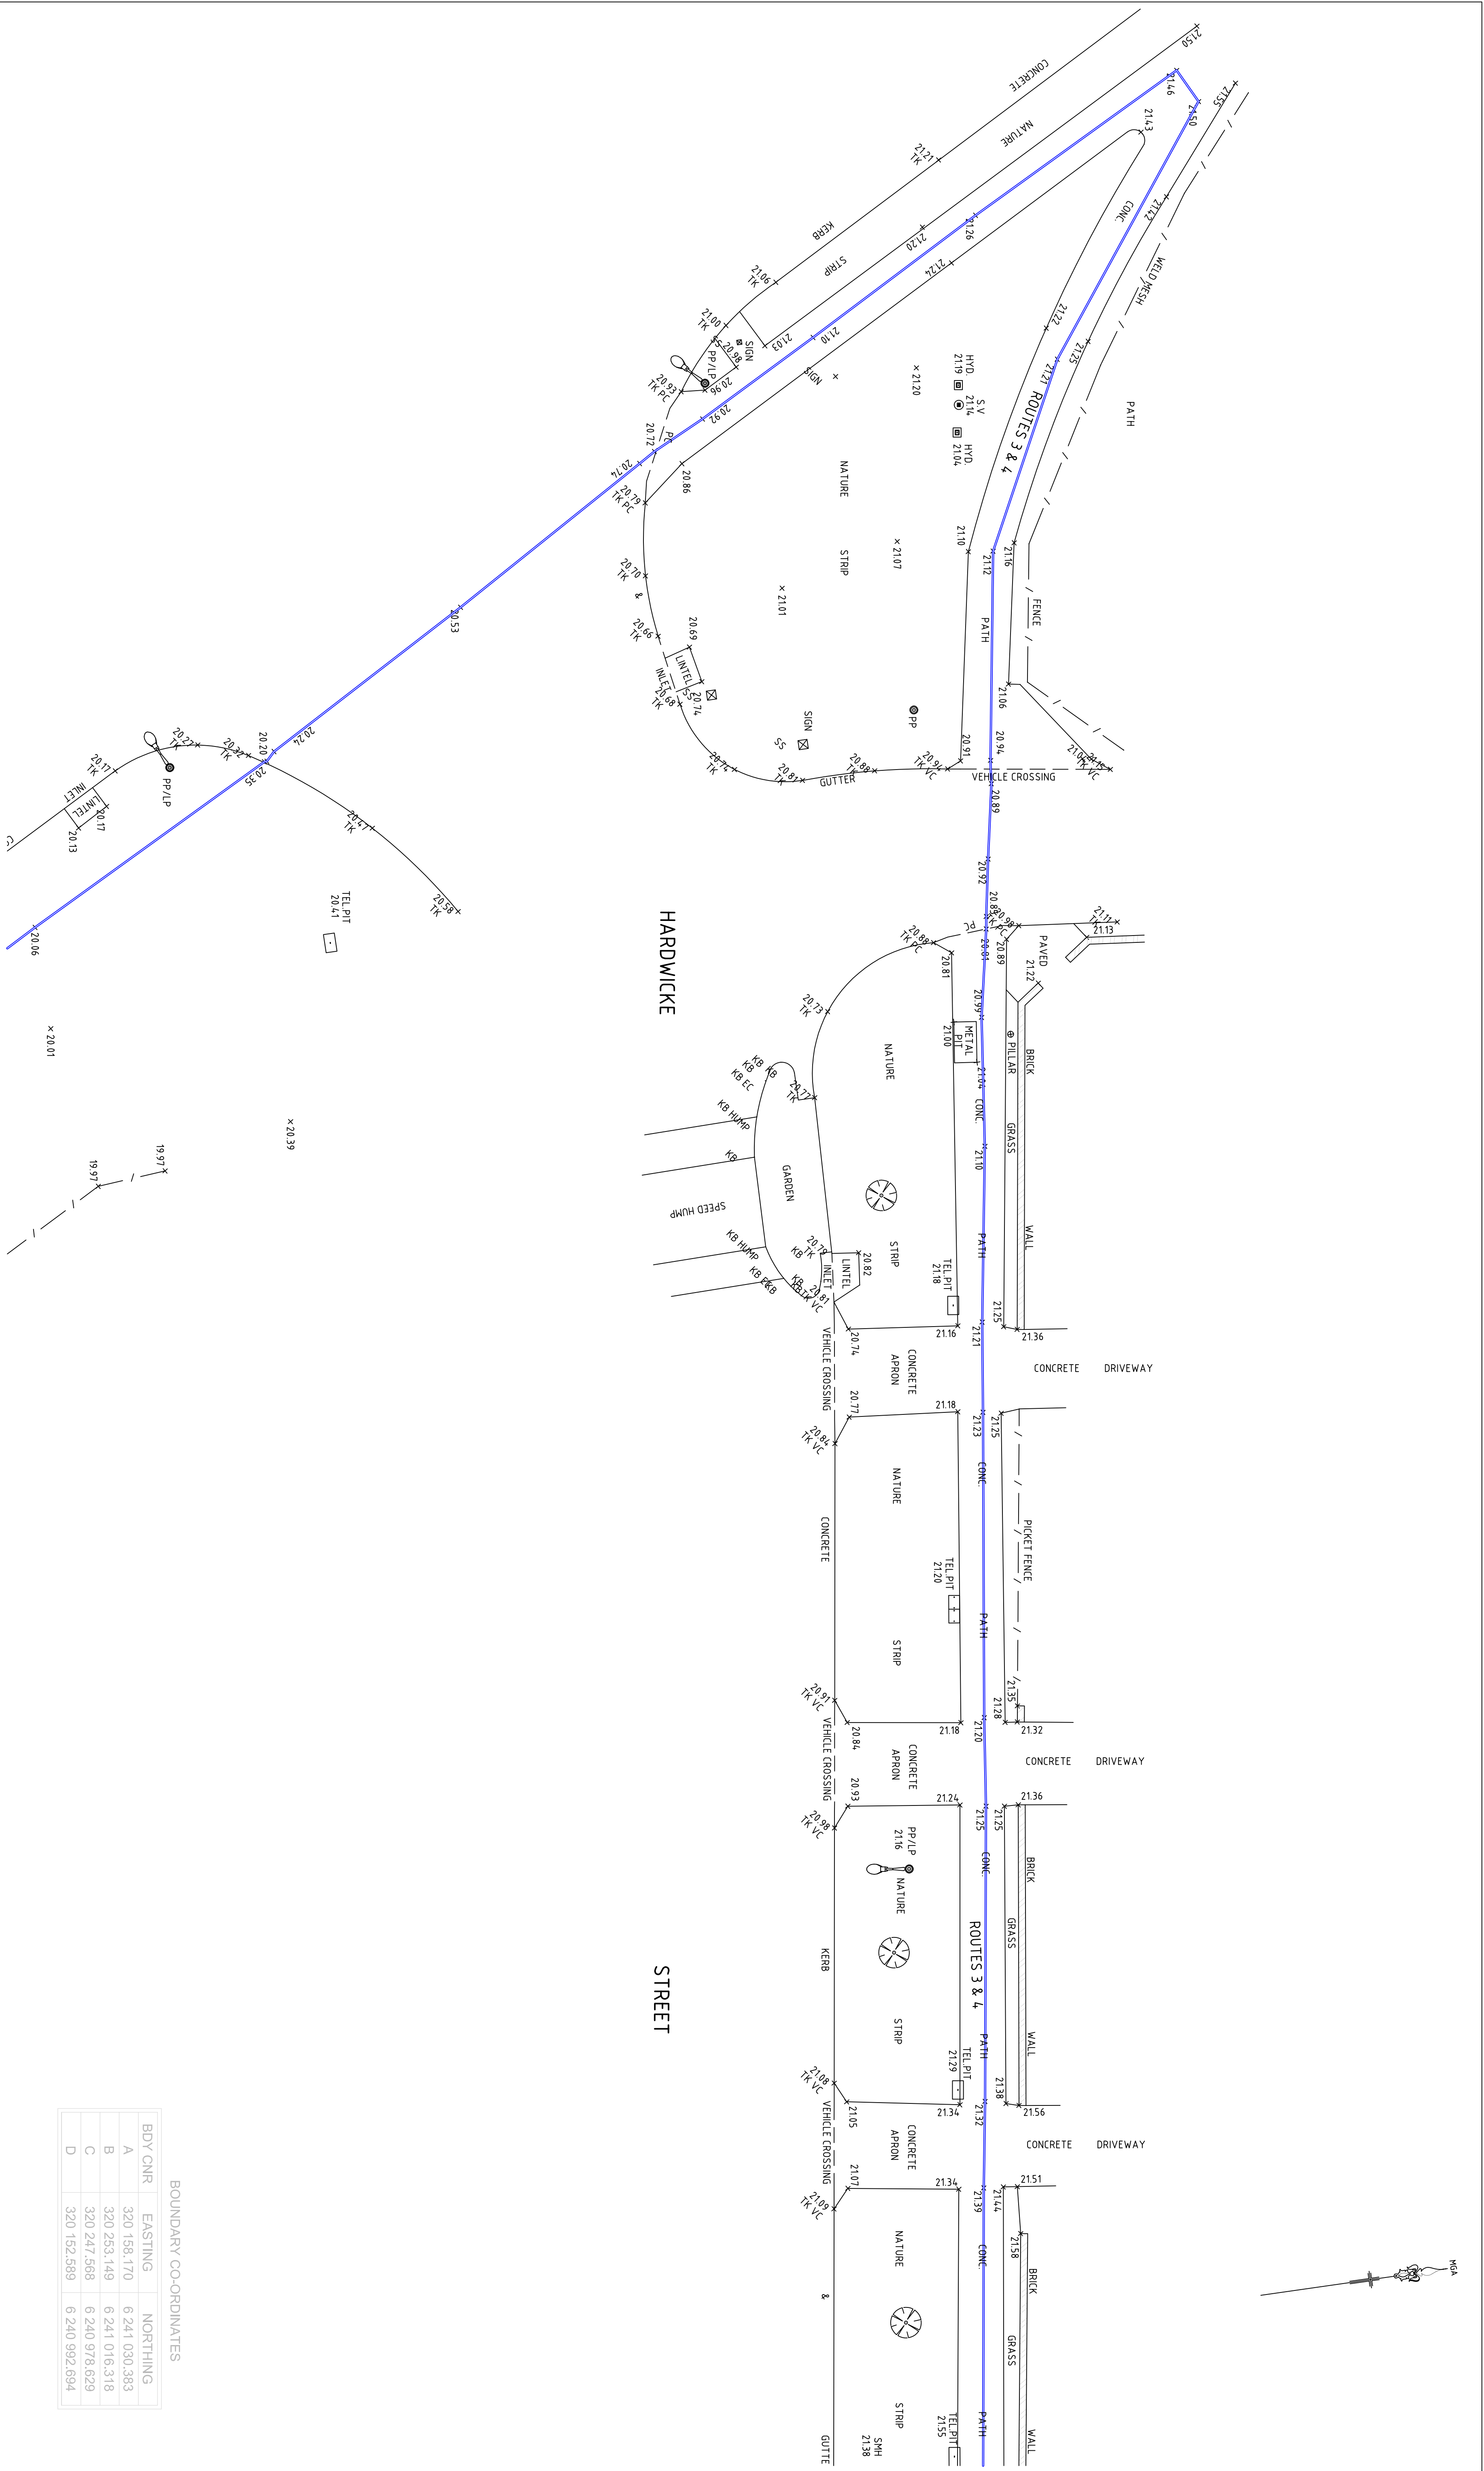


BDY CNR	EASTING	NORTHING
A	320 158,710	6 241 030,383
B	320 253,149	6 241 016,318
C	320 247,568	6 240 978,629
D	320 152,589	6 240 992,694


No.	DATE	NOTATION/AMENDMENT	No.	DATE	NOTATION/AMENDMENT	CONTOUR INTERVAL:
2	8/1/24	- ADDITIONAL BUS ROUTES ADDED TO SURVEY. - ADDITIONAL DETAIL IN HEDLEY STREET ADDED				DATUM A.H.D. ORIGIN OF DATUM: SSM 135970 RL 26.542(SCMS)
3	8/3/24					100 YEAR FLOOD RL: N/A RECOMMENDED MINIMUM FLOOR RL: N/A SOURCE OF FLOOD INFO: N/A
LEGEND OF COMMONLY USED SYMBOLS WATER SEWER ELECTRICITY OH ELECTRICITY UG TELECOM GAS STORMWATER W—W—W—W—W—W— S—S—S—S—S—S— P—P—P—P—P—P— E—E—E—E—E—E— T—T—T—T—T—T— G—G—G—G—G—G— SW—SW—SW—SW—SW—SW— BENCH MARK ▲ SURVEY CONTROL MARK ■ PM SSM						
REDUCTION RATIO 1 : 100 (A3) 0 5 10 15 20 LAND TITLE INFORMATION LOTS: - PLAN NOS.: - OTHER: AREA: -						
DATE OF SURVEY: 14/02/20 SURVEY CONSULTANT: Norton Survey Partners SURVEYORS & LAND TITLE CONSULTANTS PH +61 2 9555 2744 office@nspartners.com.au SUITE 1 /505 BALMAIN ROAD LILYPOND NSW, 2040 REGISTERED SURVEYOR JACK HARBERG REF: 55077 DWG						
Family & Community Services Land & Housing Corporation DRAWING TITLE DETAIL & LEVEL SURVEY LOCATION RIVERWOOD STREET ADDRESS 17-27 HARDWICKE STREET JOB NUMBER 55027 TYPE S SHT. 12 OF 17						

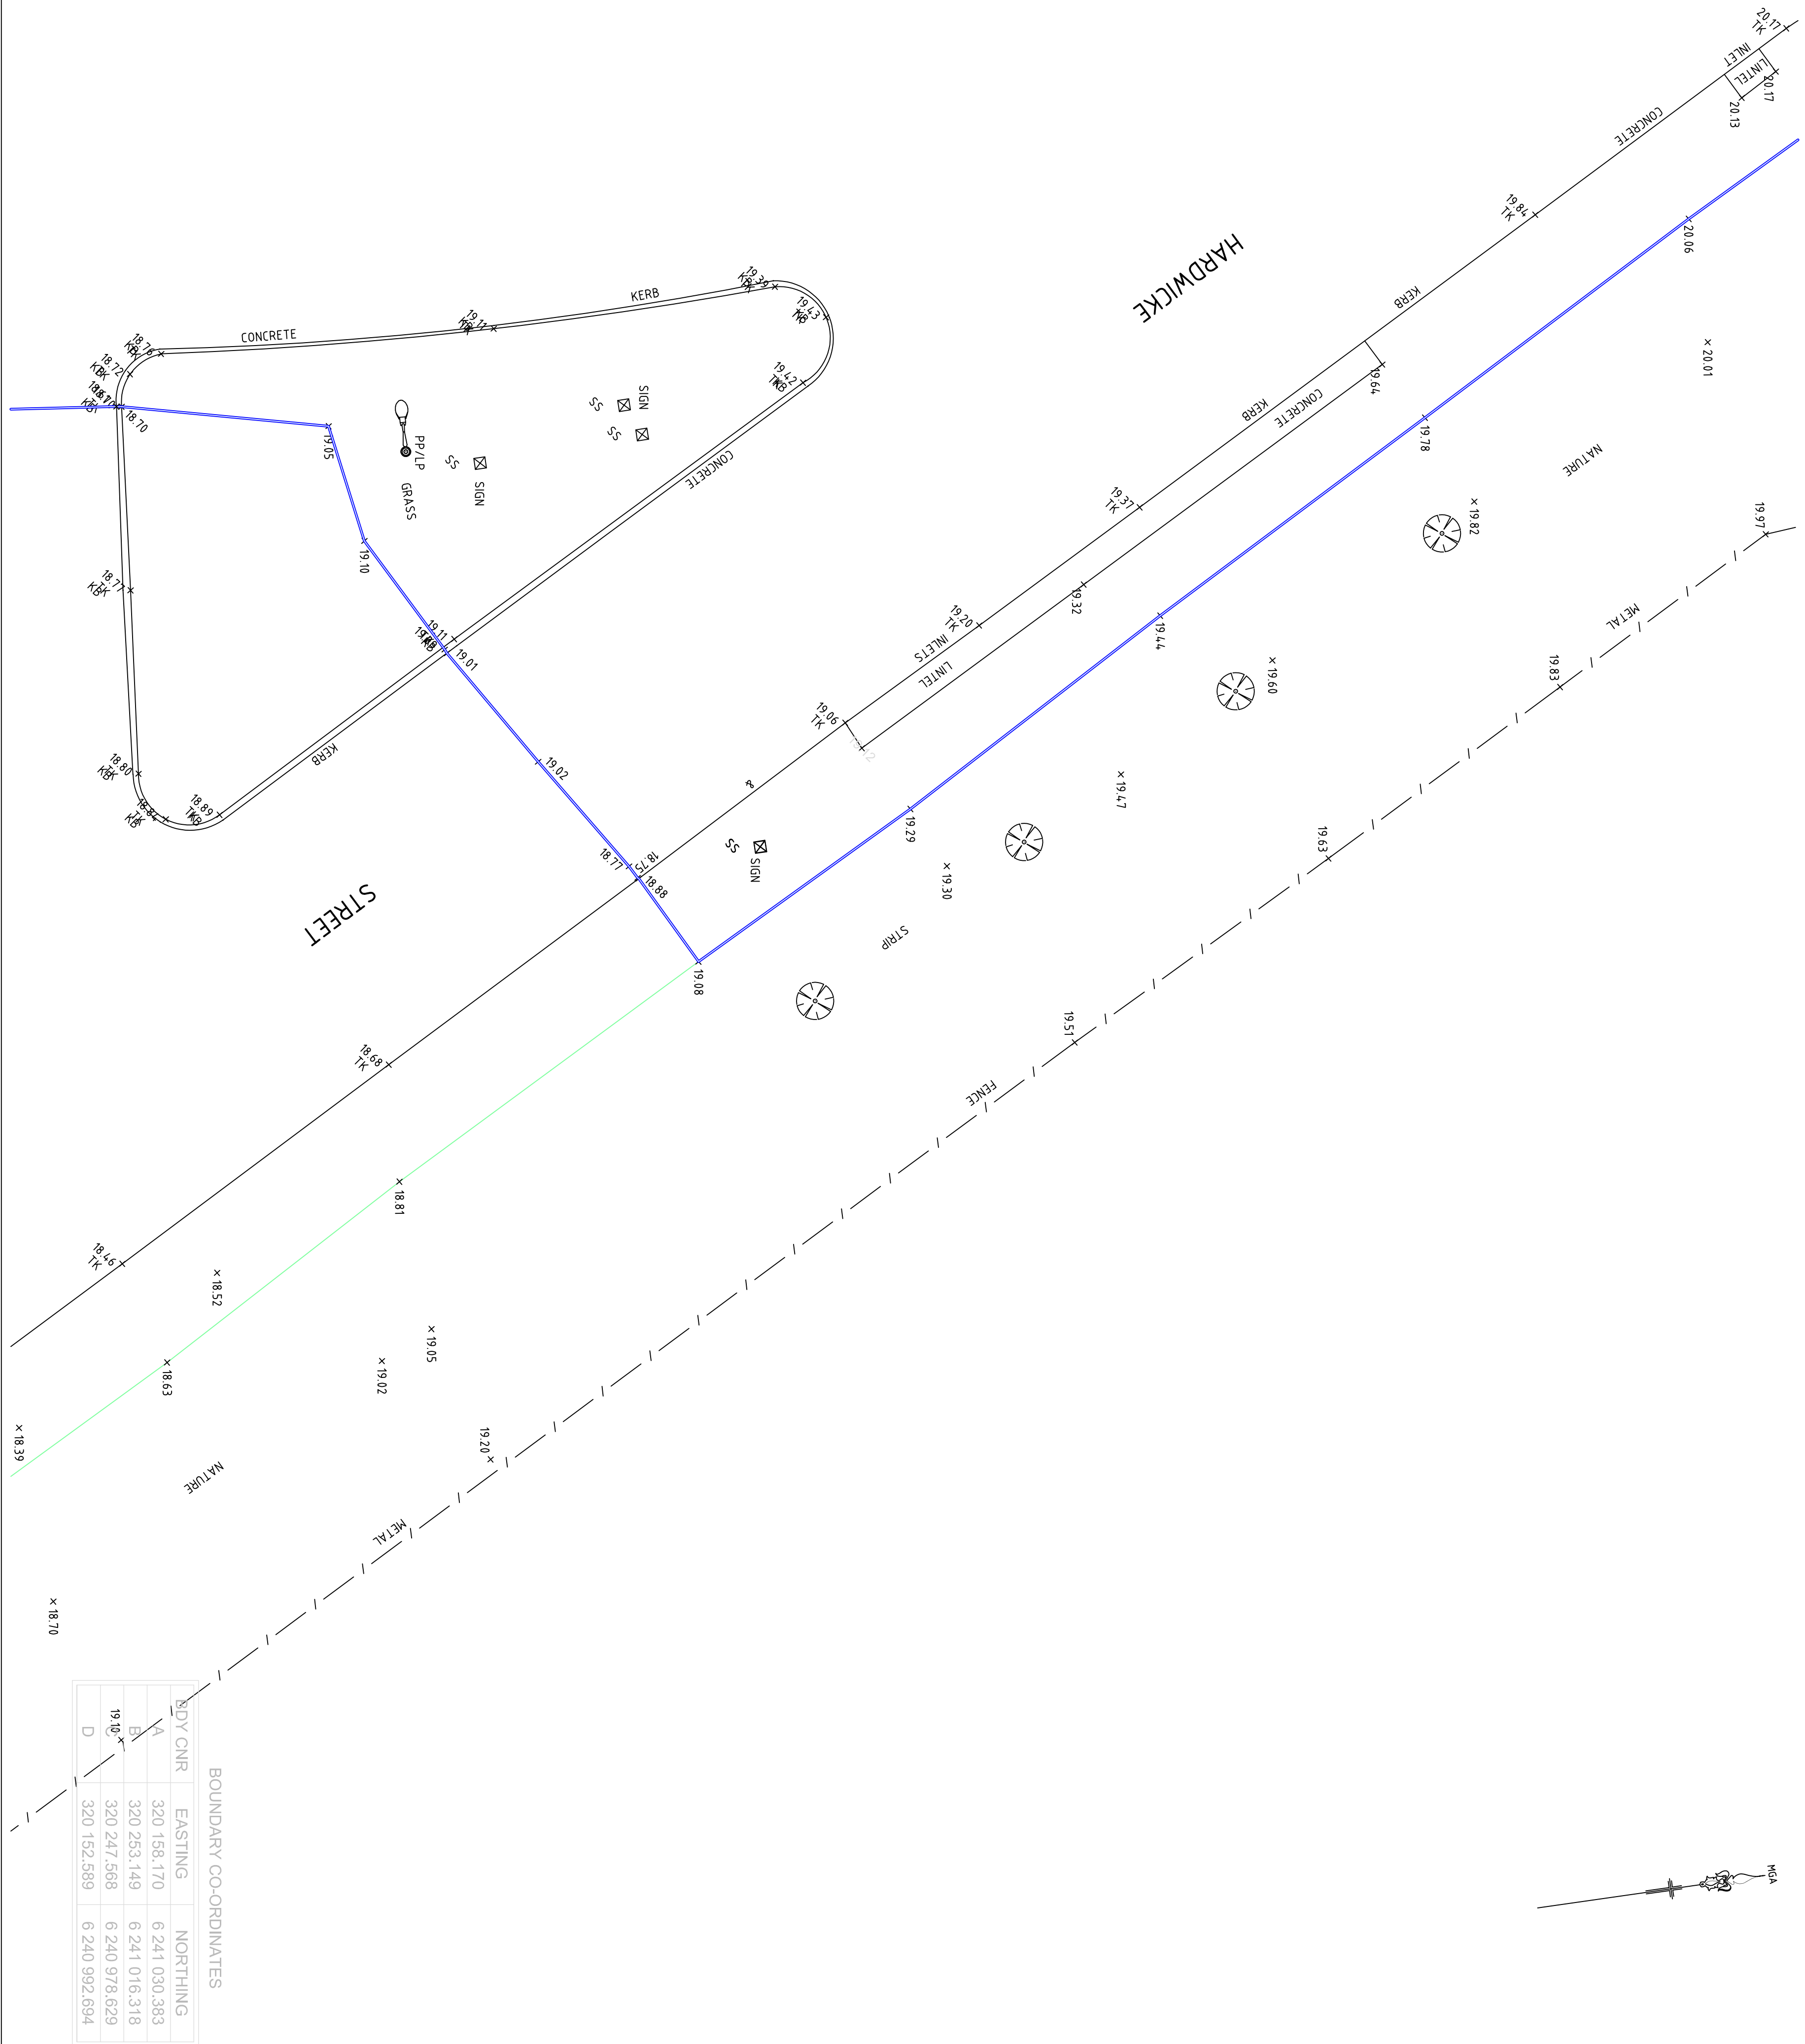[illegible]


L.G.A. GEORGES RIVER

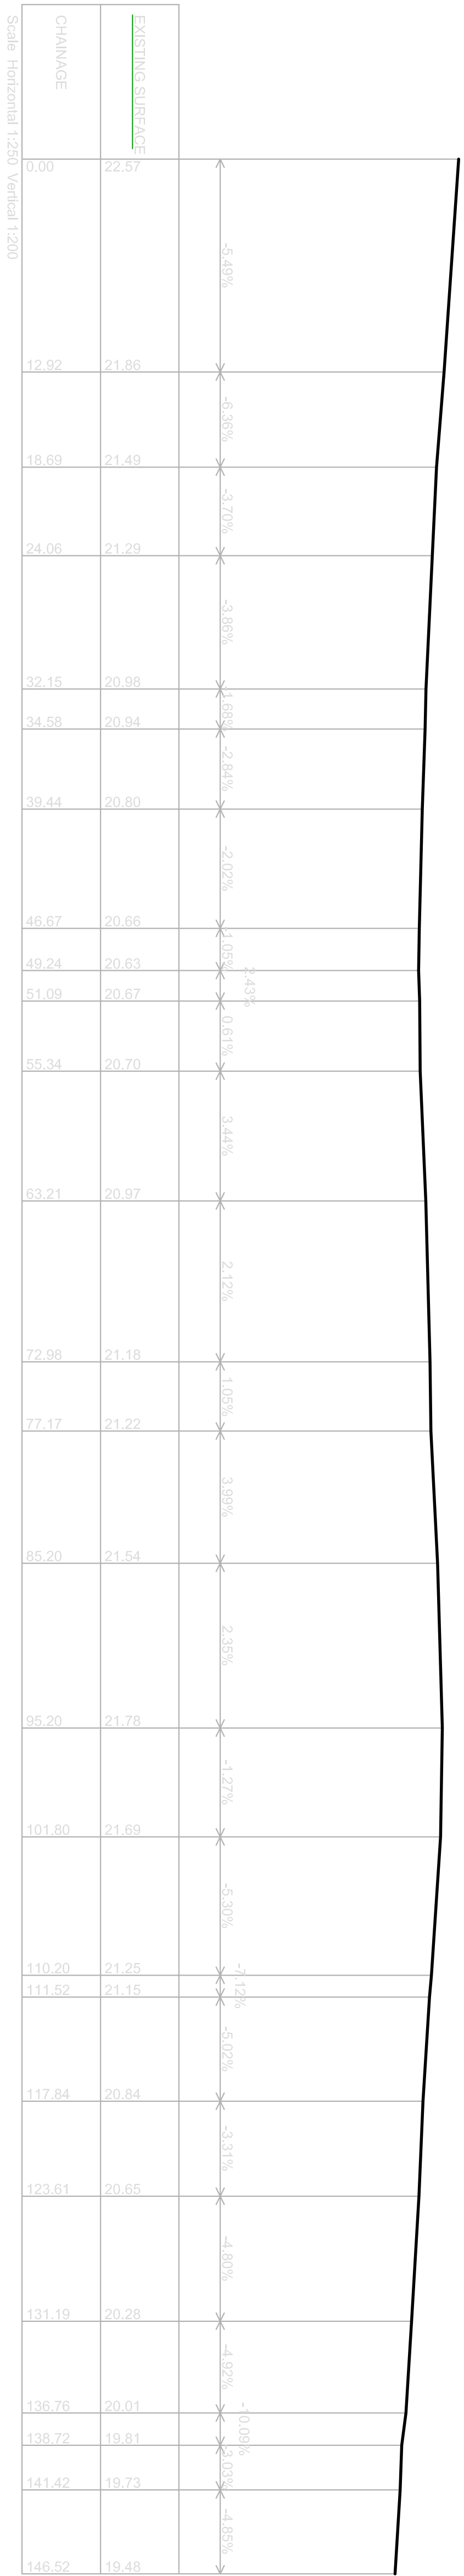

ROUTE 1
CHAINAGE 0.00 - 146.52

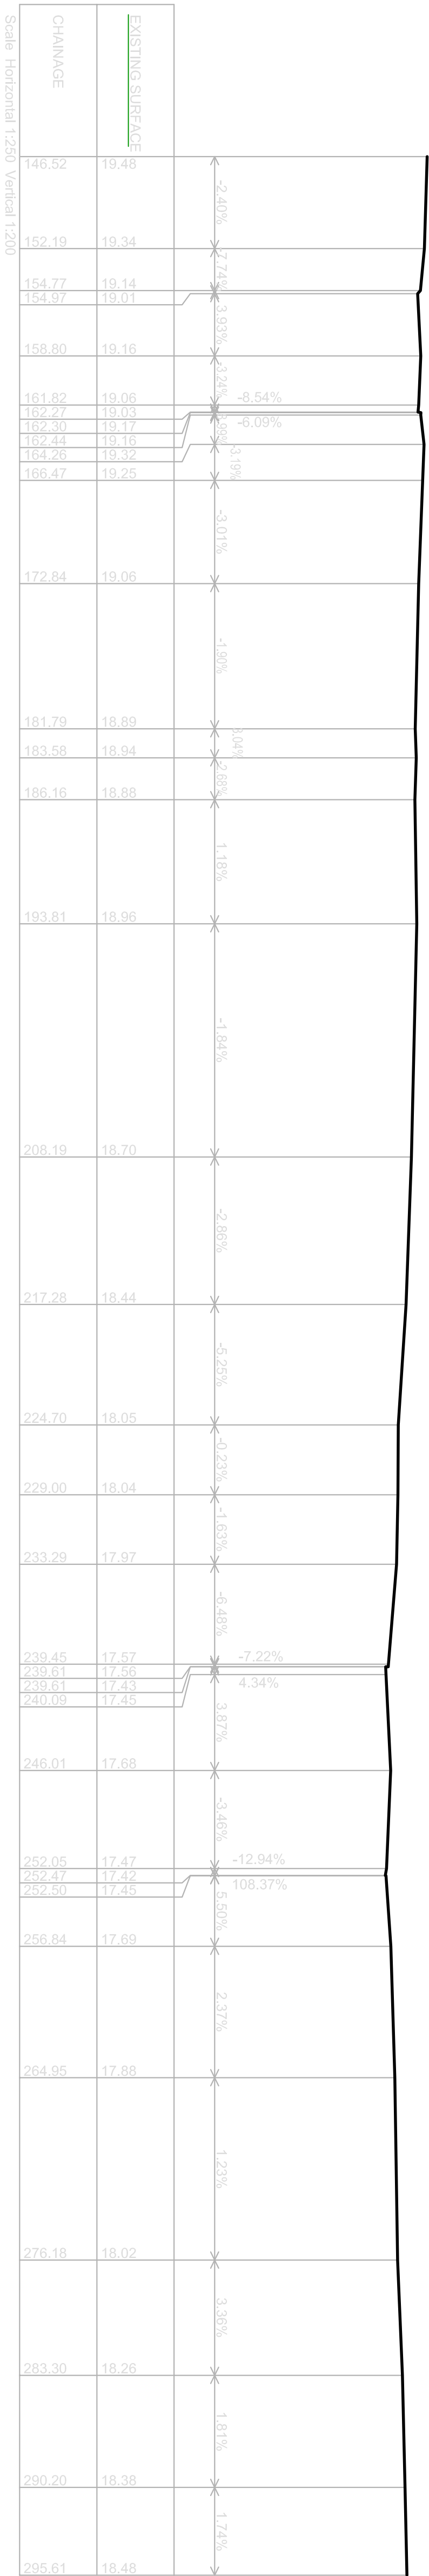

ROUTE 1
CHAINAGE 146.52 - 295.61

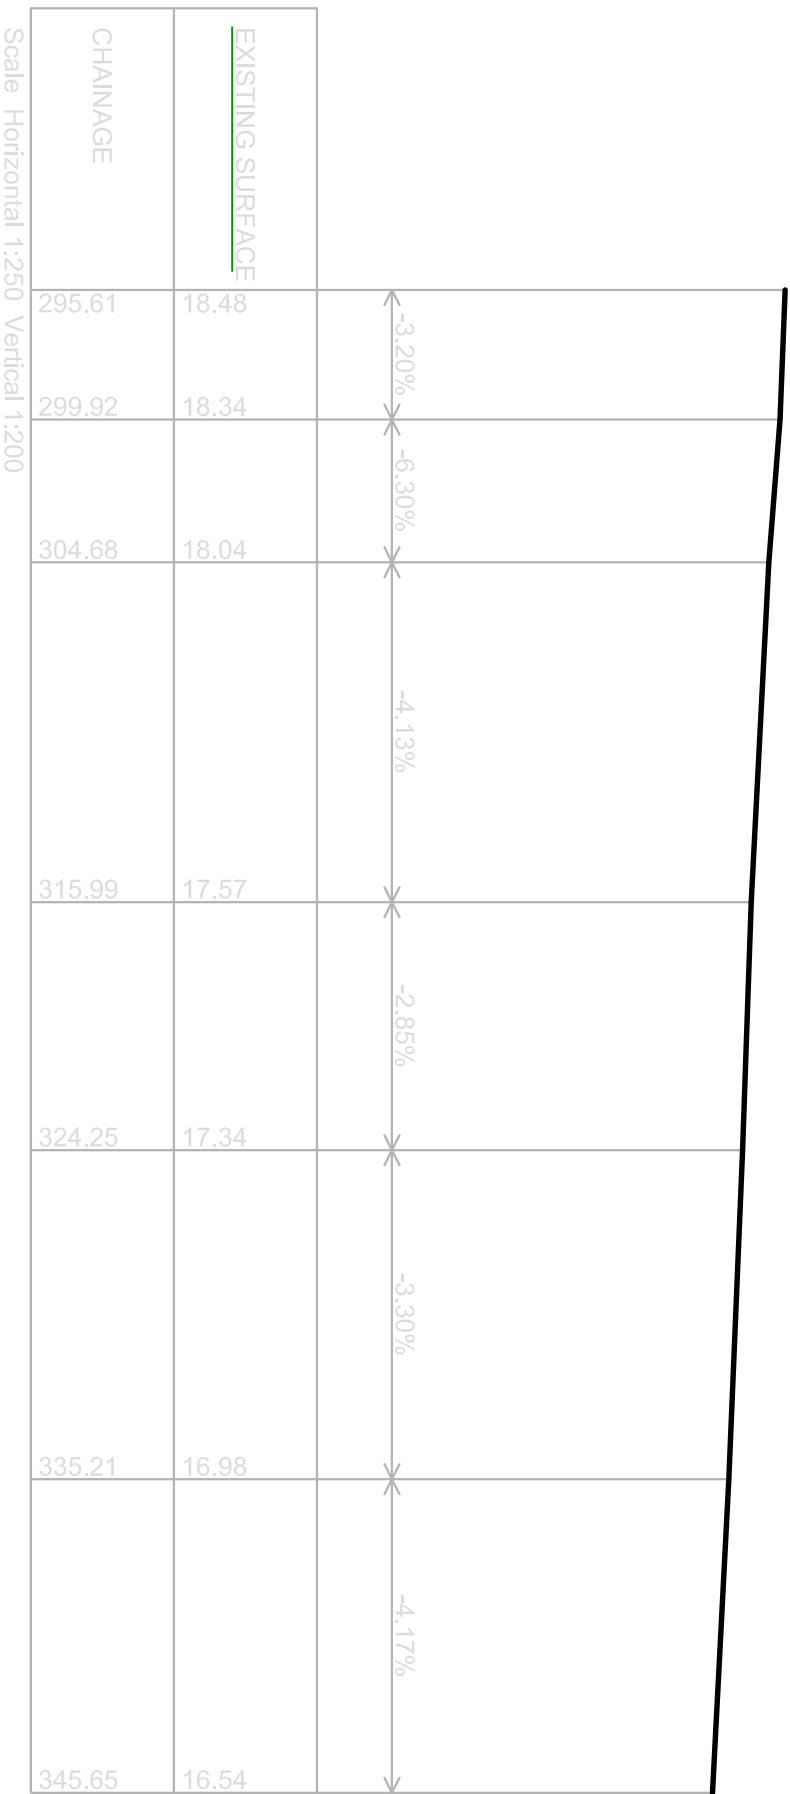

ROUTE 1
CHAINAGE 295.61 - 345.65


No.	DATE	NOTATION/AMENDMENT	No.	DATE	NOTATION/AMENDMENT	CONTOUR INTERVAL: DATUM: A.H.D. ORIGIN OF DATUM: SSM 135870 RL 26.542 (SCHMS)	LEGEND OF COMMONLY USED SYMBOLS WATER SEWER ELECTRICITY OH ELECTRICITY UG TELECOM GAS STORMWATER BENCHMARK SURVEY CONTROL MARK	REDUCTION RATIO 1 : 200 (A1)	DATE OF SURVEY: 14/02/23 SURVEY CONSULTANT: Norton Survey Partners SURVEYORS & LAND TITLE CONSULTANTS PH: +61 2 9555 2744 office@nspartners.com.au SUITE 1, 79/5 BALMAIN ROAD LUTFIELD NSW, 2040	Family & Community Services NSW Government Land & Housing Corporation DRAWING TITLE DETAIL & LEVEL SURVEY	LOCATION RIVERWOOD STREET ADDRESS 17-27 HARDWICKE STREET JOB NUMBER 55027	TYPE S SHT. 14 OF 17
3	8/1/24 8/3/24	- ADDITIONAL BUS ROUTES ADDED TO SURVEY - ADDITIONAL DETAIL IN HEDLEY STREET ADDED				100 YEAR FLOOD RL: N/A RECOMMENDED MINIMUM FLOOR RL: N/A SOURCE OF FLOOD INFO: N/A						

L.G.A. GEORGES RIVER


ROUTE 2
CHAINAGE 0.00 - 146.52

ROUTE 1
CHAINAGE 146.52 - 295.61

ROUTE 1
CHAINAGE 295.61 - 393.26

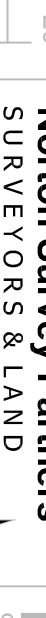No.	DATE	NOTATION/AMENDMENT	No.	DATE	NOTATION/AMENDMENT	COUNTOUR INTERVAL:	LEGEND OF COMMONLY USED SYMBOLS	REDUCTION RATIO	DATE OF SURVEY: SURVEY CONSULTANT:	Family & Community Services NSW Land & Housing Corporation	LOCATION	TYPE	
2 8/3/24		- ADDITIONAL BUS ROUTES ADDED TO SURVEY - ADDITIONAL DETAIL IN HEDELEY STREET ADDED				DATUM: A.H.D. ORIGIN OF DATUM: SSM 1158070 RL 26.542 (SCMS)	WATER SEWER ELECTRICITY OH ELECTRICITY UG TELECOM GAS STORMWATER BENCH MARK ▲	0 5 10 15 20	14.02.23 Norton Survey Partners SURVEYORS & LAND TITLE CONSULTANTS PH +61 2 9555 2244 office@nortonsurvey.com.au SUITE 1/505 BALMAIN ROAD LITFIED NSW, 2050		17-27 HARDWICKE STREET	S	
						100 YEAR FLOOD RL: N/A							
						RECOMMENDED MINIMUM FLOOR RL: N/A							
						SOURCE OF FLOOD INFO: N/A							
						FILE	FILE SIZE (MB)						CHECKED BY
LAND TITLE INFORMATION									DRAWING TITLE				
LOTS: -									DETAIL & LEVEL SURVEY				
PLAN NOS: -									JOB NUMBER				
OTHER:									55027				
AREA: -									SHT. 15				
									OF 17				

L.G.A. GEORGES RIVER

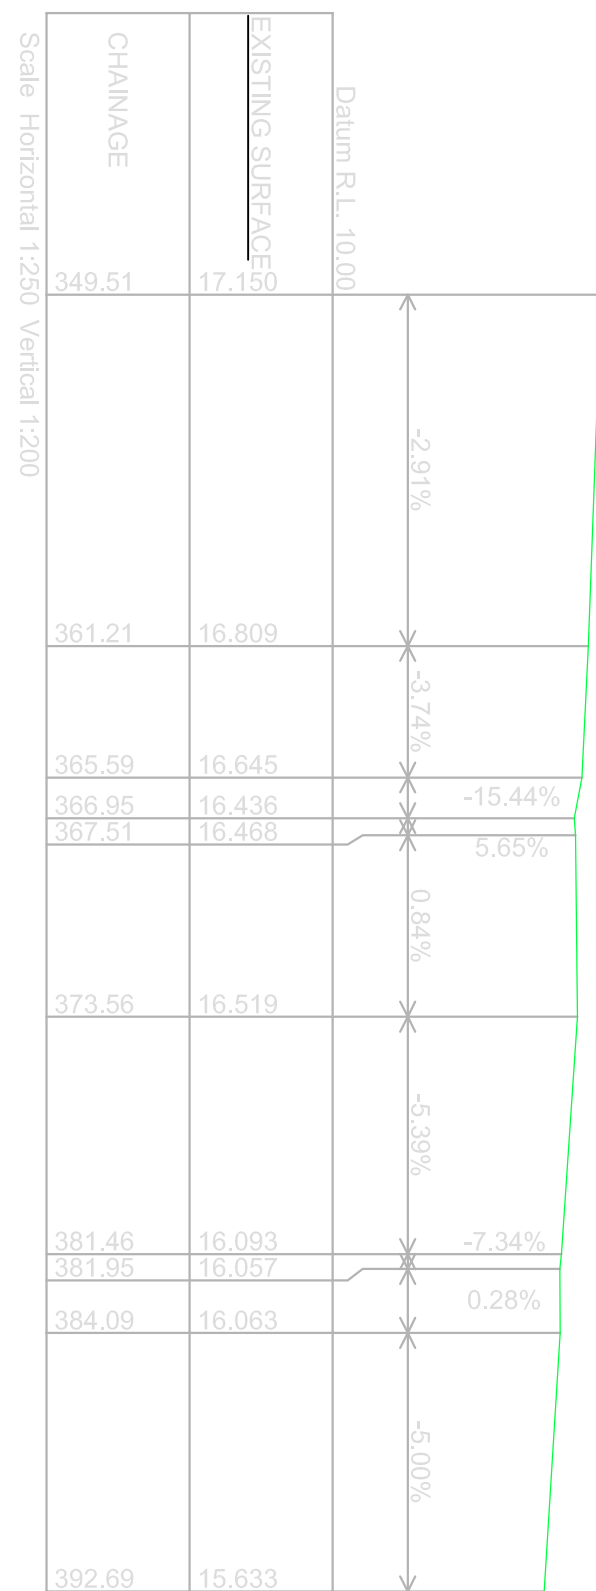

No.	DATE	NOTATION/AMENDMENT	No.	DATE	NOTATION/AMENDMENT	CONTOUR INTERVAL: DATUM: A.H.D. ORIGIN OF DATUM: SSM 135970 RL 26.542 (SCMS) 100 YEAR FLOOD RL: N/A RECOMMENDED MINIMUM FLOOR RL: N/A SOURCE OF FLOOD INFO: N/A	LEGEND OF COMMONLY USED SYMBOLS WATER SEWER ELECTRICITY OH ELECTRICITY UG TELECOM GAS STORMWATER BENCH MARK SURVEY CONTROL MARK AREA:	REDUCTION RATIO 1 : 0 5 10 15 20 LAND TITLE INFORMATION LOTS: PLAN NOS. : OTHER: AREA:	DATE OF SURVEY: SURVEY CONSULTANT: 14/02/23 Norton Survey Partners SURVEYORS & LAND TITLE CONSULTANTS PH. +61 2 9555 2744 office@nortonpartners.com.au SUITE 1 / 9505 BALMAIN ROAD LILYFIELD N.S.W. 2040 REGISTERED SURVEYOR JACQUELYNNE HARRIS REP. 55027 DMO	 Family & Community Services Land & Housing Corporation DRAWING TITLE DETAIL & LEVEL SURVEY	LOCATION STREET ADDRESS 17-27 HARDWICKE STREET JOB NUMBER 55027	TYPE S SHT. 15 OF 17
-----	------	--------------------	-----	------	--------------------	--	---	---	--	--	---	-------------------------------

L.G.A. GEORGES RIVER

ROUTE 4
CHAINAGE 00.00 - 178.09

ROUTE 4
CHAINAGE 178.09 - 362.95

ROUTE 4
CHAINAGE 362.95 - 508.07

No.	DATE	NOTATION/AMENDMENT	No.	DATE	NOTATION/AMENDMENT	CONTOUR INTERVAL: DATA: AHD. ORIGIN OF DATA: SSM 13537.0 RL 26.542 (SCHMS)
2	8/1/24	- ADDITIONAL BUS ROUTES ADDED TO SURVEY.				100 YEAR FLOOD RL: N/A RECOMMENDED MINIMUM FLOOR RL: N/A SOURCE OF FLOOD INFO: N/A
3	8/3/24	- ADDITIONAL DETAIL IN HEDLEY STREET ADDED				
LEGEND OF COMMONLY USED SYMBOLS WATER SWIMMER ELECTRICITY OH ELECTRICITY UG TELECOM GAS STORMWATER BENCH MARK SURVEY CONTROL MARK PAI SSM						
REDUCTION RATIO 1 : 200 (A1) 0 5 10 15 20 LAND TITLE INFORMATION LOTS: - PLAN NOS: - OTHER: - AREA: - DATE OF SURVEY: 14.10.23 SURVEY CONSULTANT: Norton Survey Partners SURVEYORS & LAND TITLE CONSULTANTS PH. +61 2 9555 2244 office@nspartners.com.au SUITE 1 / 250 BALMAIN ROAD LUTLEDGE NSW, 2040 REGISTERED SURVEYOR JACK MARRAS REF: 55027-010						
Family & Community Services Land & Housing Corporation DRAWING TITLE 17-27 HARDWICKE STREET JOB NUMBER 55027						
LOCATION						TYPE
STREET ADDRESS						S
SHT. 16						OF 17