


L.G.A. OF GEORGES RIVER

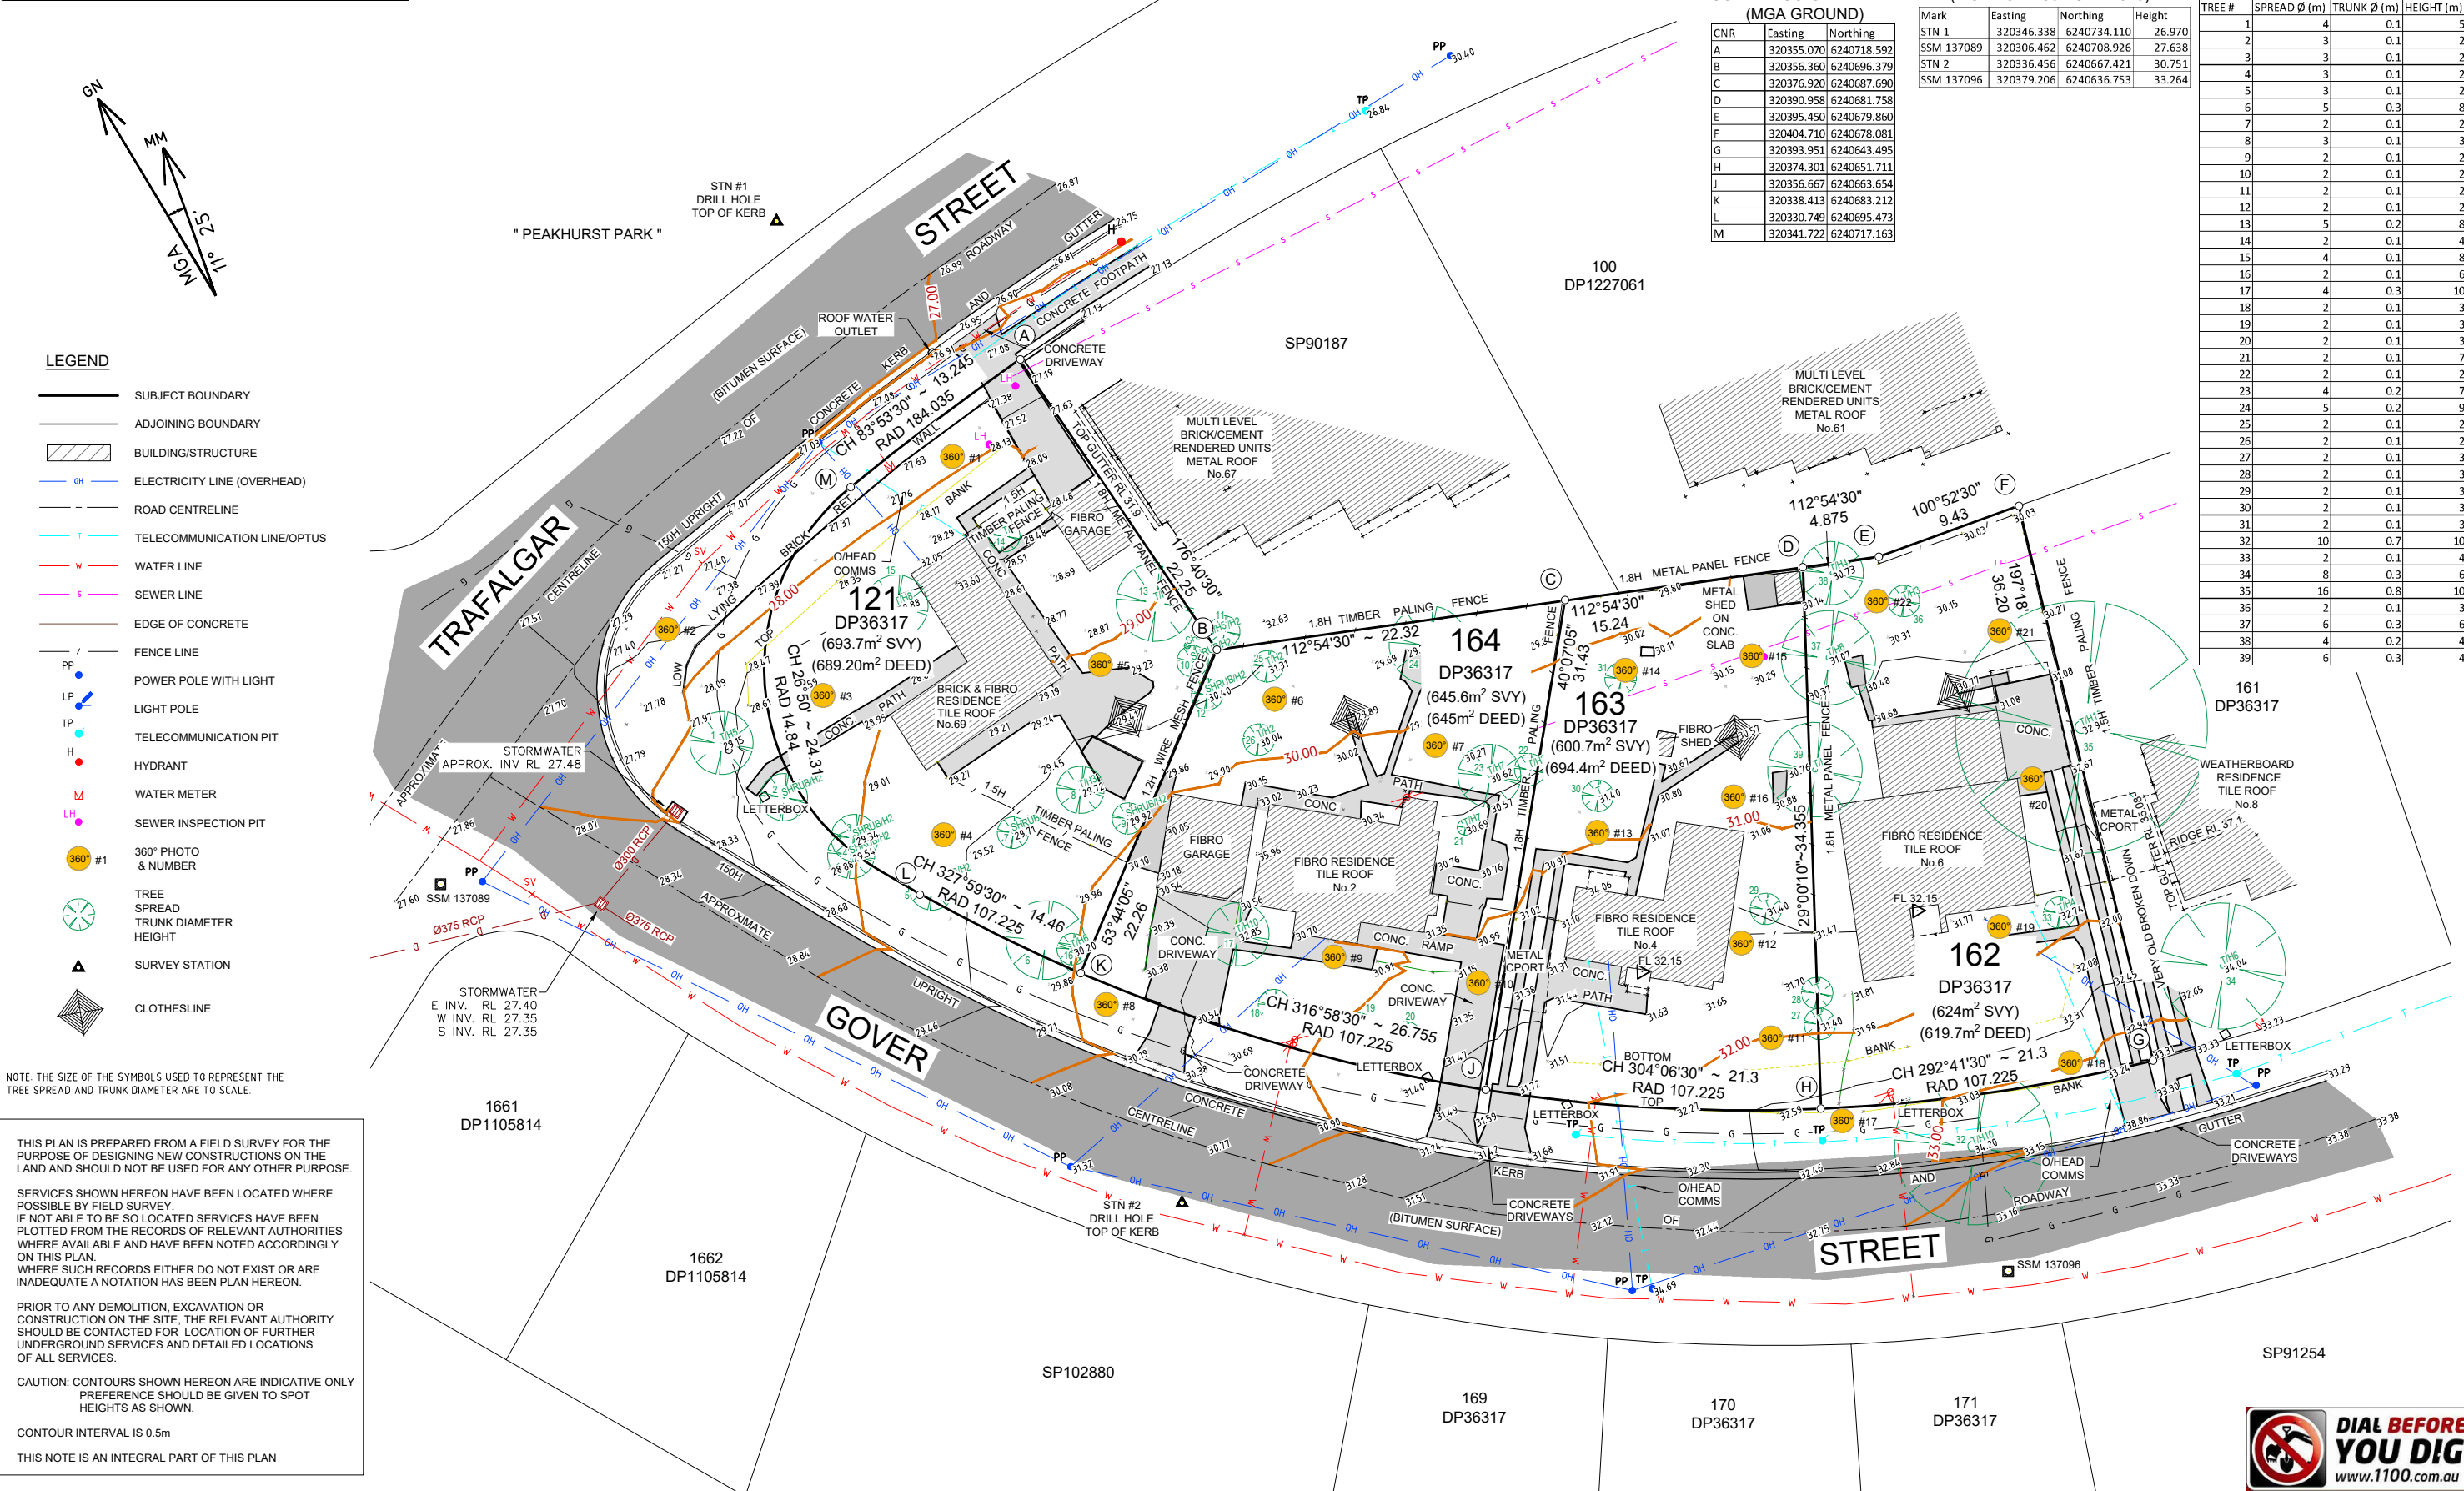

No.	DATE	NOTATION/AMENDMENT	No.	DATE	NOTATION/AMENDMENT
A	18-8-2022	ORIGINAL ISSUE			
B	23-8-2022	TABLE OF TREES ADDED			
		FILE			FILE SIZE (MB)
		323003-01a-ds01-ds02.dwg			CHECKED BY
					WARREN SAUNDERS

CONTOUR INTERVAL: 0.5m
DATUM: A.H.D.
ORIGIN OF DATUM: SSM 99968 RL 34.863
100 YEAR FLOOD RL: N/A
RECOMMENDED MINIMUM FLOOR RL: N/A
SOURCE OF FLOOD INFO: N/A


LEGEND OF COMMONLY USED SYMBOLS
WATER
SEWER
ELECTRICITY
TELECOM
GAS
DRAINAGE - Common
BENCH MARK
SURVEY CONTROL MARK

REDUCTION RATIO 1 : 200 (A1), 400 (A3)
LAND AND TITLE INFORMATION
LOTS: 121, 162, 163 AND 164
PLAN NO: DP36317
OTHER
AREA: TOTAL 2564 m ² SVY


DATE OF SURVEY: 28 / 07 / 2022
SURVEY CONSULTANT:
Premise
SURVEYING, ENGINEERING, ENVIRONMENTAL & TOWN PLANNING CONSULTANTS
NSW GOVERNMENT
Family & Community Services Land & Housing Corporation
DRAWING TITLE
CONTOUR AND DETAIL SURVEY

LOCATION
PEAKHURST
STREET ADDRESS
69 TRAFALGAR STREET & 2-6 GOVER STREET
SITE LAYOUT JOB
TYPE
S
SHT. 1 OF 2
BGZ9C


L.G.A. OF GEORGES RIVER

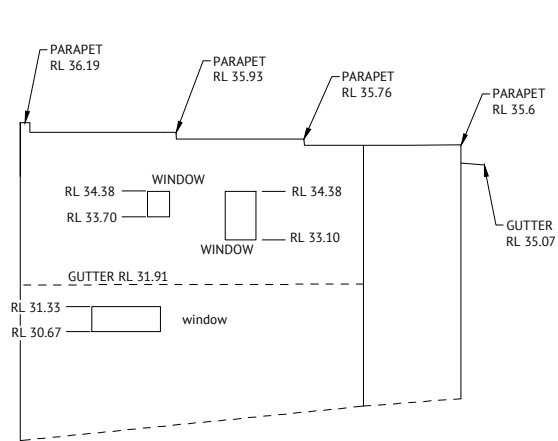


SIDE ELEVATION
67 TRAFALGAR STREET
(FACING SUBJECT PROPERTY No 69 TRAFALGAR STREET)
SCALE 1:100 (A1)

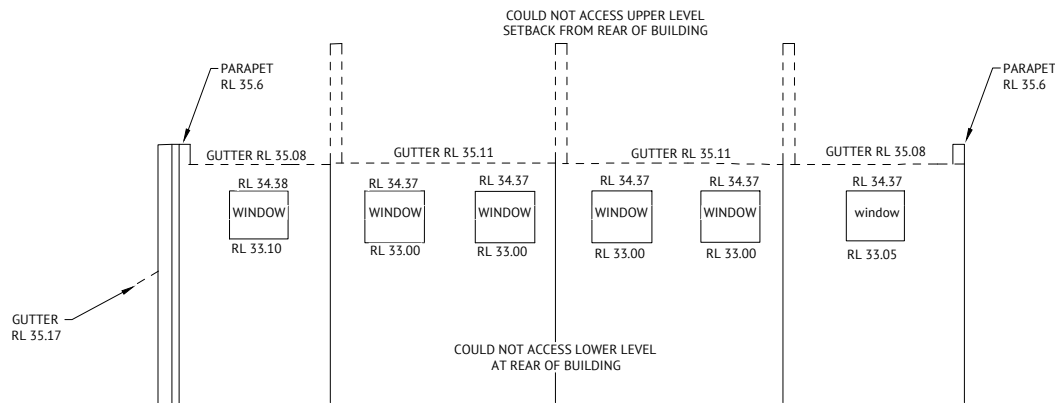

SIDE ELEVATION
67 TRAFALGAR STREET
(FACING SUBJECT PROPERTY No 2 & 4 GOVER STREET)
SCALE 1:100 (A1)

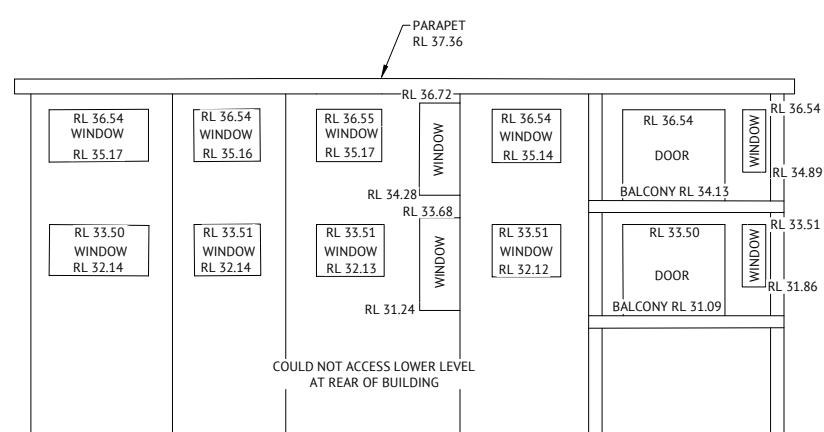

SIDE ELEVATION
61 TRAFALGAR STREET
(FACING SUBJECT PROPERTIES No 4 & 6 GOVER STREET)
SCALE 1:100 (A1)

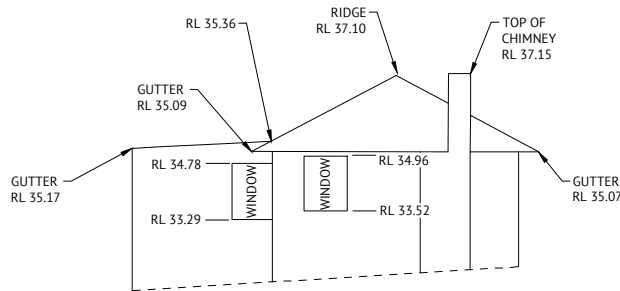

SIDE ELEVATION
8 GOVER STREET
(FACING SUBJECT PROPERTY No 6 GOVER STREET)
SCALE 1:100 (A1)

No.	DATE	NOTATION/AMENDMENT	No.	DATE	NOTATION/AMENDMENT	CONTOUR INTERVAL: 0.5m	LEGEND OF COMMONLY USED SYMBOLS	REDUCTION RATIO 1 : 100 (A1) 200 (A3)	DATE OF SURVEY: 28 / 07 /2022	NSW GOVERNMENT	Family & Community Services Land & Housing Corporation	LOCATION
A	18-8-2022	ORIGINAL ISSUE				DATUM: A.H.D.	WATER	0 10 20 30 40	SURVEY CONSULTANT:			PEAKHURST
B	23-8-2022	TABLE OF TREES ADDED				ORIGIN OF DATUM: SSM 99968 RL 34.863	SEWER	LOTS: 121, 162, 163 AND 164				STREET ADDRESS
						100 YEAR FLOOD RL: N/A	ELECTRICITY	PLAN NO: DP36317				69 TRAFALGAR STREET & 2-6 GOVER STREET
						RECOMMENDED MINIMUM FLOOR RL: N/A	TELECOM	OTHER				SITE LAYOUT JOB
						SOURCE OF FLOOD INFO: N/A	GAS	AREA: TOTAL 2564 m² SVY				- / . / BGZ9C
							DRAINAGE - Common					TYPE
							- Main					S
							BENCH MARK					SHT. 2
							SURVEY CONTROL MARK					OF 2