

ISSUE	DATE	STATUS
A	22/04/24	SCHEMATIC DESIGN
B	06/05/24	SCHEMATIC DESIGN
C	22/05/24	FOR REF SUBMISSION

CLIENT



MANAGING CONTRACTOR




WORLD CLASS END OF LIFE PROGRAM
ORANGE HOSPITAL

1530 FOREST RD, ORANGE NSW 2800

BVN PROJECT NUMBER

2210003

DRAWING KEY

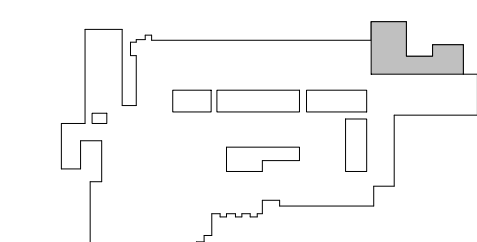

TRUE NORTH PROJECT NORTH



GRAPHIC SCALE

--	--	--

A horizontal number line with tick marks at 0, 2000, and 5000. The numbers are written below the line.

SCALE

1 : 100@A1 DO NOT SCALE

STATUS

CONCLUSIONS

SCHEMATIC DESIGN

GENERAL ARRANGEMENT - LEVEL 01


WCP-BVN-DRW-ARC-ORA-11B-0100001	ISSUE C
---------------------------------	------------



Signed by:



 NOT IN SCOPE

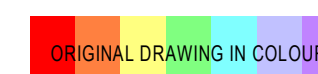

READ IN CONJUNCTION WITH ROOM DATA
SHEETS WCP-BVN-RDS-ARC-ORA-50W-NL0000
AND INTERIOR MATERIALITY AND COLOURS
REPORT WCP-BVN-REP-ARC-ORA-60R-NL0000


ROOM ← Abbreviated Room Name
0000000 ← dRofus Room Number
XX.XX.00.000 ← Room Asset Number
RLS: 0000000 (Not in Use)

Room layout sheet reference,
refer drawing numbers:
WCL-BVN-RLS-ARC-ORA-50H-00000000

Room Number
as per dRofus

ITEMS IN CORRIDORS AND
ROOMS WITHOUT RLS:

Items located in corridors are not included on Room Layout Sheets. For finishes and items in rooms, refer to RDS (WCP-BVN-RDS-ARC-ORA-50W-NLxxxxx series)

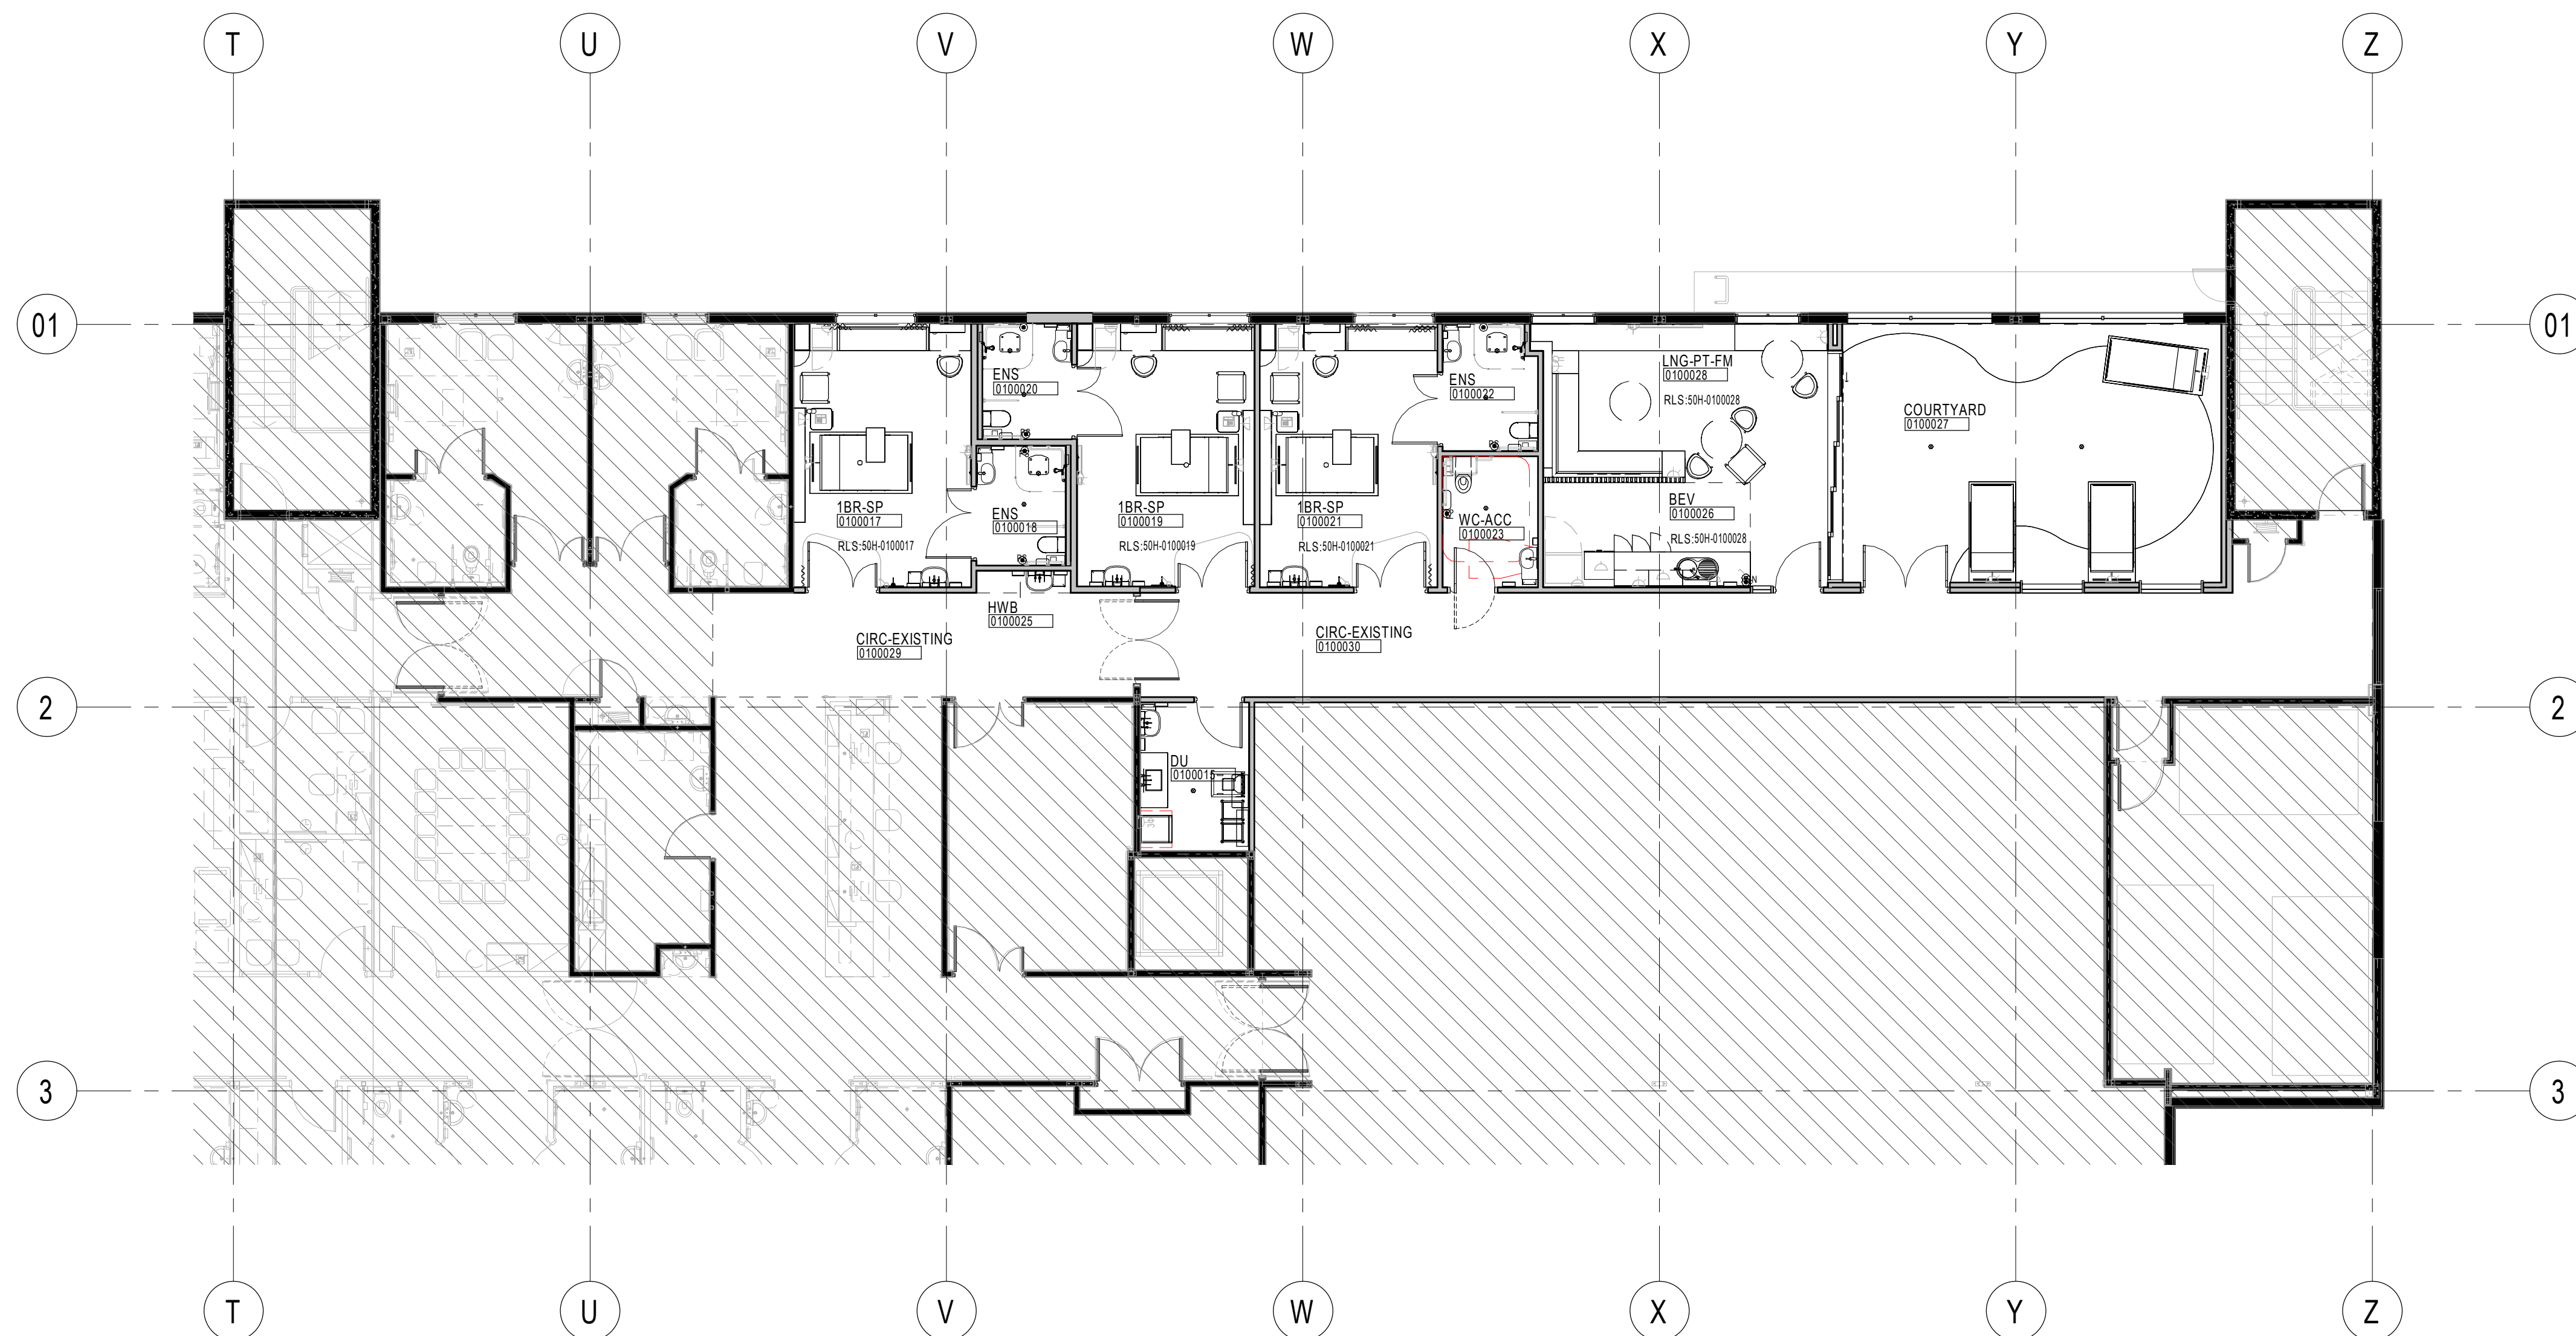

 NOT IN SCOPE

ORIGINAL DRAWING IN COLOUR



Signed by:

