



LISMORE

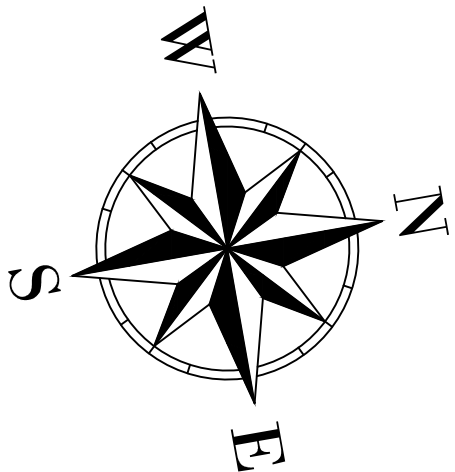

- THIS PLAN WAS PREPARED FOR THE SOLE PURPOSES OF THE CLIENT FOR THE SPECIFIC PURPOSE OF PRODUCING A CONTROL PLAN. THIS PLAN IS STRICTLY LIMITED TO THE PURPOSE AND DOES NOT APPLY DIRECTLY OR INDIRECTLY AND WILL NOT BE USED FOR ANY OTHER APPLICATION, PURPOSE, USE OR MATTER. THE PLAN IS PRESENTED WITHOUT THE ASSUMPTION OF A DUTY OF CARE TO ANY OTHER PERSON (OTHER THAN THE CLIENT) ("THIRD PARTY") AND MAY NOT BE RELIED ON BY THIRD PARTY.
- RPS AUSTRALIA EAST PTY LTD WILL NOT BE LIABLE (IN NEGLIGENCE OR OTHERWISE) FOR ANY DIRECT OR INDIRECT LOSS, DAMAGE, LIABILITY OR CLAIM ARISING OUT OF OR INCIDENTAL TO:
  - A THIRD PARTY PUBLISHING, USING OR RELYING ON THE PLAN;
  - RPS AUSTRALIA EAST PTY LTD RELYING ON INFORMATION PROVIDED TO IT BY THE CLIENT OR A THIRD PARTY WHERE THE INFORMATION IS INCORRECT, INCOMPLETE, INACCURATE, OUT-OF-DATE OR UNREASONABLE;
  - ANY INACCURACIES OR OTHER FAULTS WITH INFORMATION OR DATA SOURCED FROM A THIRD PARTY;
- RPS AUSTRALIA EAST PTY LTD RELYING ON SURFACE INDICATORS THAT ARE INCORRECT OR INACCURATE.
- THE CLIENT OR ANY THIRD PARTY NOT VERIFYING INFORMATION IN THIS PLAN WHERE RECOMMENDED BY RPS AUSTRALIA EAST PTY LTD;
- ADJUDGMENT OF THIS PLAN WITH ANY LOCAL AUTHORITY AGAINST THE RECOMMENDATION OF RPS AUSTRALIA EAST PTY LTD;
- THE ACCURACY, RELIABILITY, SUFFICIENCY OR COMPLETENESS OF ANY APPROXIMATIONS OR ESTIMATES MADE OR REFERRED TO BY RPS AUSTRALIA EAST PTY LTD IN THIS PLAN.
- WITHOUT LIMITING PARAGRAPH 1 OR 2 ABOVE, THIS PLAN MAY NOT BE COPIED, DISTRIBUTED, OR REPRODUCED BY ANY PROCESS UNLESS THIS NOTE IS CLEARLY DISPLAYED ON THE PLAN.
- ANY ELECTRONIC FILE IS PROVIDED WITHOUT WARRANTY AND SHOULD BE USED ONLY IN CONJUNCTION WITH THE SUPPLIED PDF/PAPER COPY OF THIS PLAN.
- LIMITED BOUNDARY SURVEY HAS BEEN UNDERTAKEN UNDER CLAUSE 9 OF THE SURVEY AND SPATIAL INFORMATION REGULATIONS (2017), BEARINGS, DIMENSIONS AND AREA ARE FROM TITLE ONLY AND ARE SUBJECT TO CONFIRMATION BY FULL BOUNDARY SURVEY. BOUNDARIES SHOWN ON THIS PLAN SHOULD NOT BE RELIED UPON FOR WORK ON OR NEAR THE BOUNDARY
- SERVICES SHOWN ARE INDICATIVE ONLY. POSITIONS ARE BASED ON DIAL BEFORE YOU DIG. SURFACE LIDS/INDICATORS. CONFIRMATION OF THE EXACT POSITION SHOULD BE MADE PRIOR TO ANY EXCAVATION WORK. OTHER SERVICES MAY EXIST WHICH ARE NOT SHOWN.
- LEVELS ARE BASED ON AUSTRALIAN HEIGHT DATUM (AHD) USING PM8048 WITH RL OF 14.060m LOCATED AT DIBBS STREET, EAST LISMORE.
- ORIGIN OF CO-ORDINATES PM 8048 WITH MGA (GDA2020) CO-ORDINATE VALUES OF E528312.687 N6811429.512
- CONTOURS ARE AN INDICATION OF LAND-FORM AND SHOULD NOT BE TAKEN IN PREFERENCE TO SPOT LEVELS SHOWN.

| LEGEND |                |
|--------|----------------|
|        | SEWER MANHOLE  |
|        | SEWER          |
|        | WATER          |
|        | TELSTRA        |
|        | GAS            |
|        | OVERHEAD POWER |
|        | BOUNDARY       |
|        | MINOR CONTOUR  |
|        | MAJOR CONTOUR  |
|        |                |
|        | TREE           |

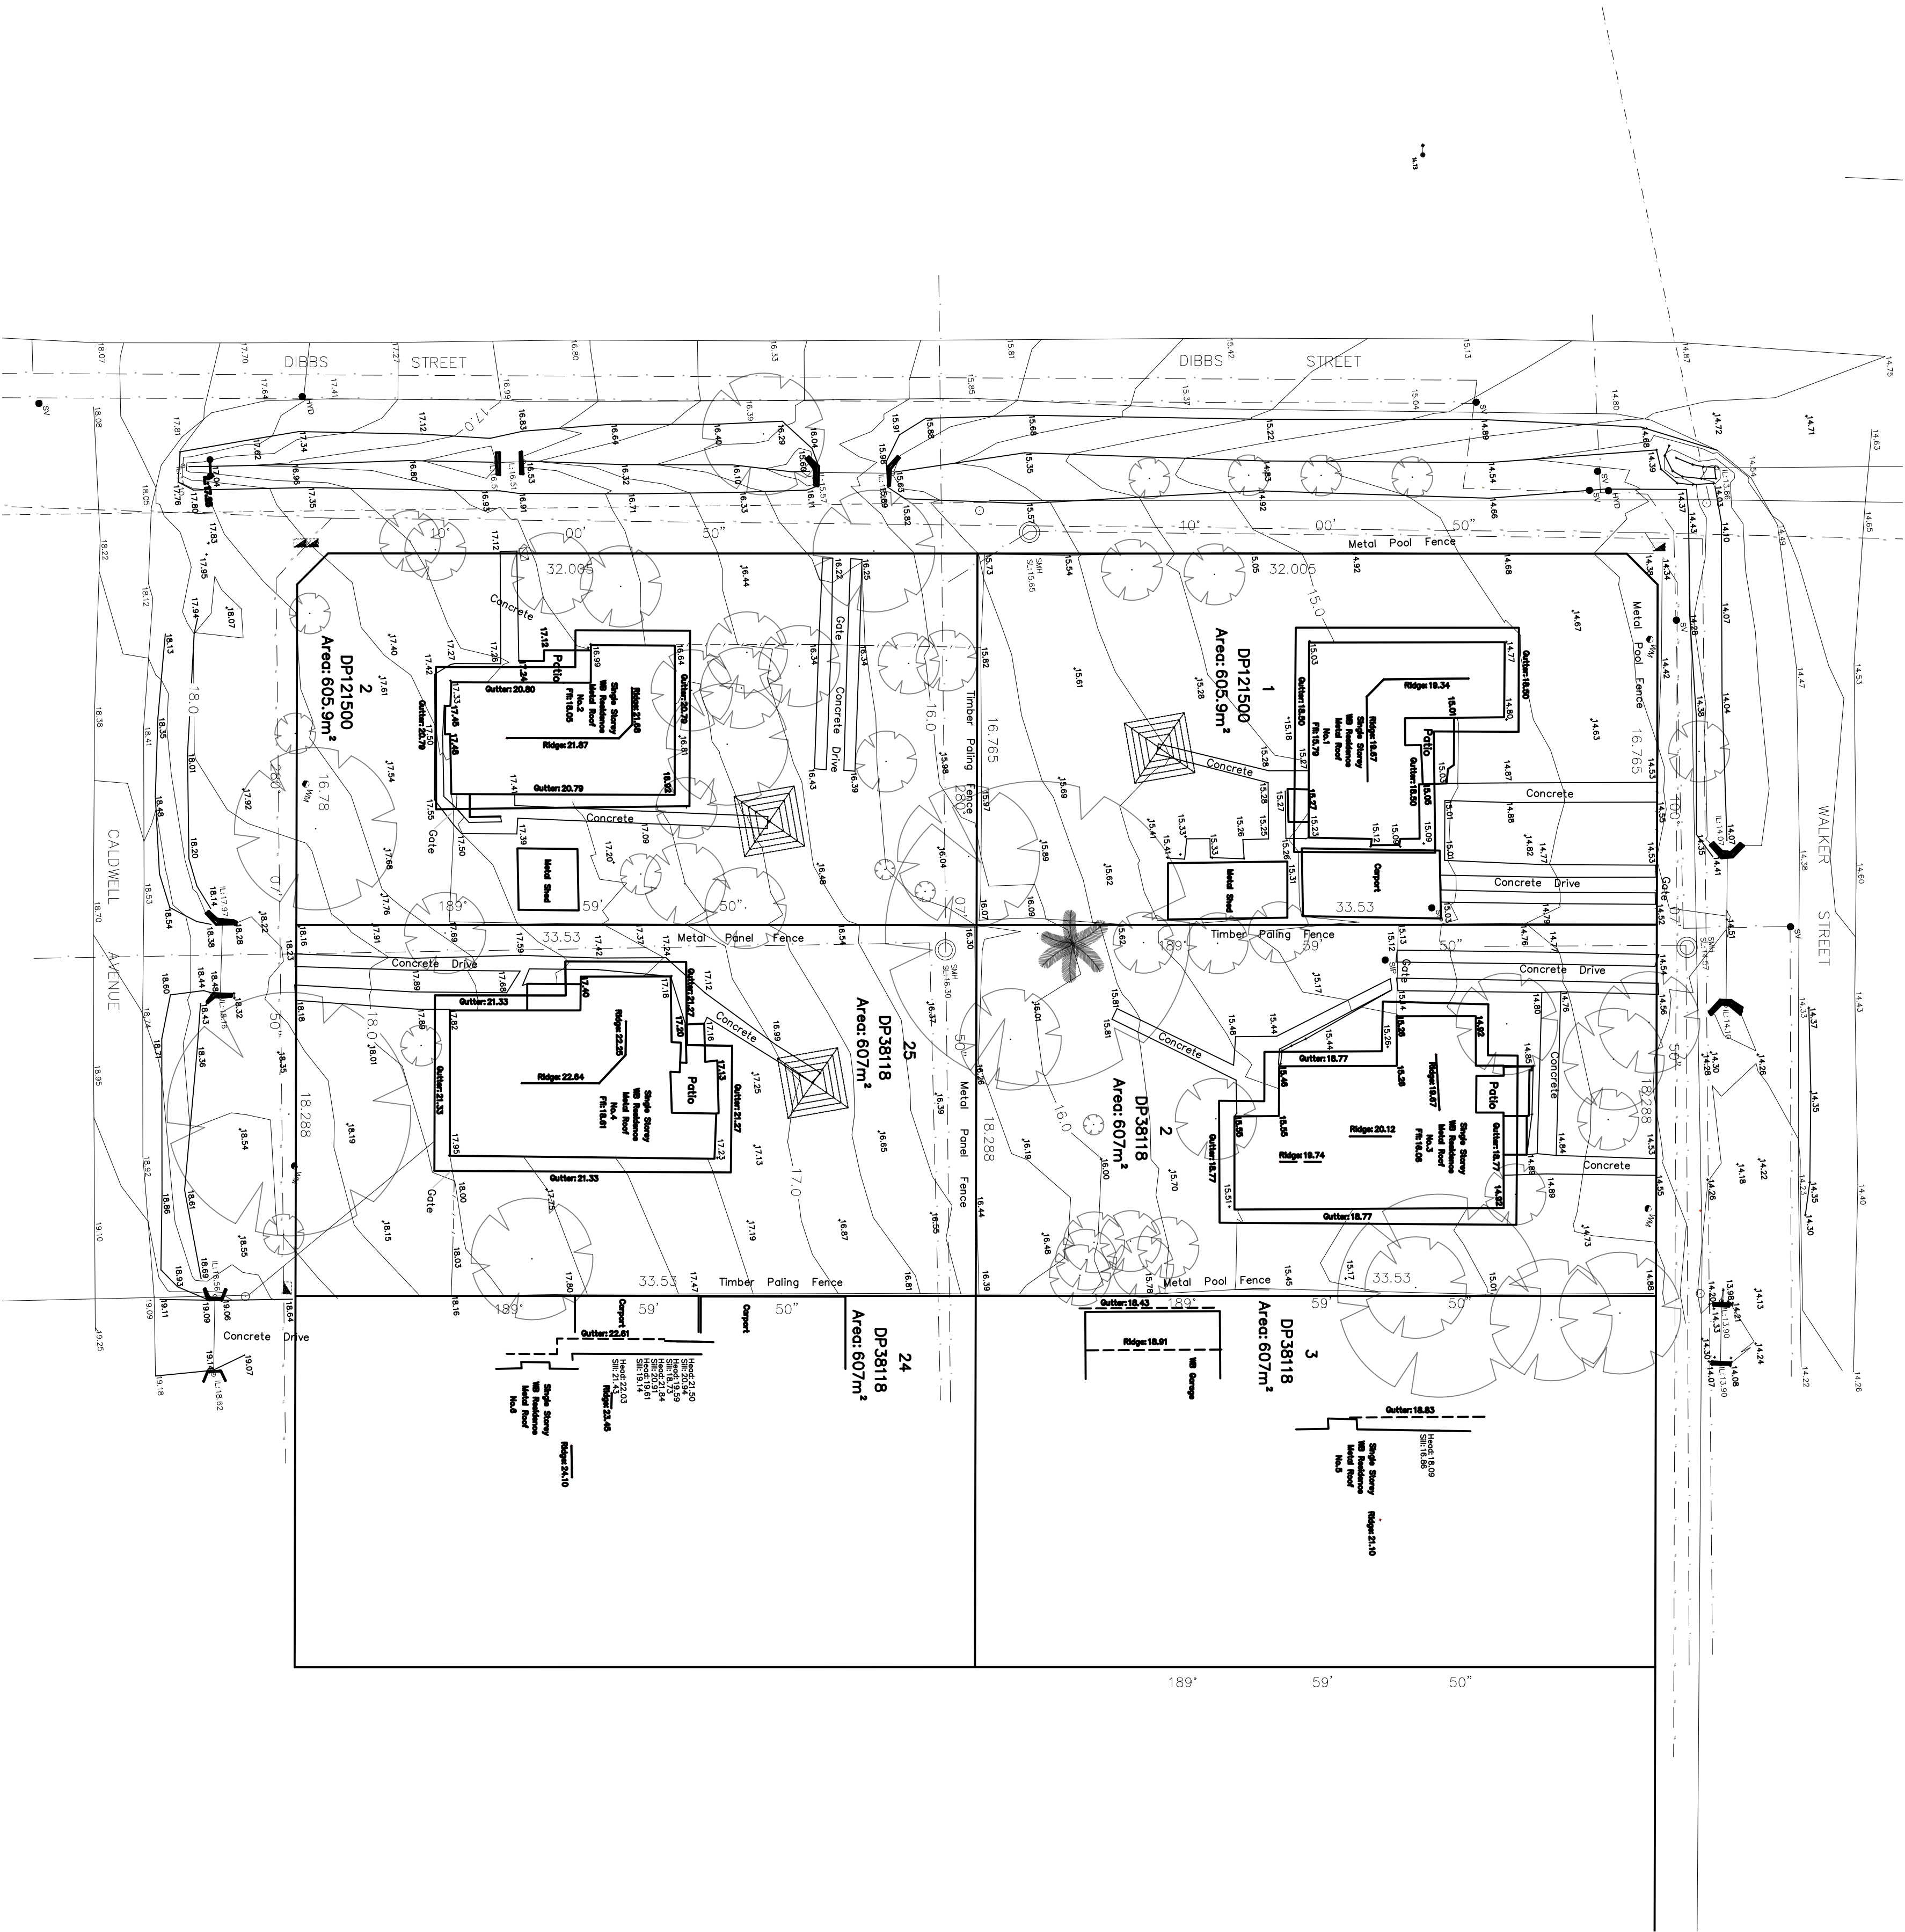

| NOTATION/AMENDMENT |            | NOTATION/AMENDMENT                                        |                     |
|--------------------|------------|-----------------------------------------------------------|---------------------|
| No.                | DATE       | No.                                                       | DATE                |
| 1                  | 04-07-2022 | Initial Detail Plan                                       |                     |
| 2                  | 17-04-2023 | Caldwell Street changed to Caldwell Avenue                |                     |
|                    |            | FILE                                                      |                     |
|                    |            | FILE SIZE (MB)                                            | CHECKED BY          |
|                    |            | 151687_Avalier and Caldwell Detail Survey.dwg             | DA                  |
|                    |            | 0.82MB                                                    |                     |
|                    |            | CONTOUR INTERVAL: 0.25m                                   |                     |
|                    |            | DATUM: AHD                                                |                     |
|                    |            | ORIGIN OF DATUM: PM8048                                   |                     |
|                    |            | 100 YEAR FLOOD RL:                                        |                     |
|                    |            | RECOMMENDED MINIMUM FLOOR RL:                             |                     |
|                    |            | SOURCE OF FLOOD INFO:                                     |                     |
|                    |            | LEGEND OF COMMONLY USED SYMBOLS                           |                     |
|                    |            | BENCH MARK                                                | SURVEY CONTROL MARK |
|                    |            | REDUCTION RATIO 1 : 200                                   |                     |
|                    |            | LAND TITLE INFORMATION                                    |                     |
|                    |            | LOTS: Lots 1 and 2 and Lots 2 and 25                      |                     |
|                    |            | PLANS NOS : DP121500 and DP38118                          |                     |
|                    |            | OTHER: AREA:                                              |                     |
|                    |            | DATE OF SURVEY: 08 / 06 / 2022                            |                     |
|                    |            | SURVEY CONSULTANT:                                        |                     |
|                    |            | RPS Australia East                                        |                     |
|                    |            | Pty Ltd                                                   |                     |
|                    |            | SURVEYORS: .....                                          |                     |
|                    |            | Registered Surveyor                                       |                     |
|                    |            | REF: 151687...                                            |                     |
|                    |            | NSW Land & Housing Corporation                            |                     |
|                    |            | Division of the Department of Family & Community Services |                     |
|                    |            | DRAWING TITLE                                             |                     |
|                    |            | Detail Survey                                             |                     |
|                    |            | LOCATION                                                  |                     |
|                    |            | LISMORE                                                   |                     |
|                    |            | STREET ADDRESS                                            |                     |
|                    |            | 1-3 Walker St and 2-4 Caldwell Ave                        |                     |
|                    |            | SITE LAYOUT JOB                                           |                     |
|                    |            | SHT. 1 OF 3                                               |                     |
|                    |            | TYPE                                                      |                     |
|                    |            | S                                                         |                     |

RPS AUSTRALIA EAST PTY LTD WILL NOT BE LIABLE (IN NEGLIGENCE OR OTHERWISE) FOR ANY DIRECT OR INDIRECT LOSS, DAMAGE, LIABILITY OR CLAIM ARISING OUT OF OR INCIDENTAL TO:

- A. A THIRD PARTY PUBLISHING, USING OR RELYING ON THE PLAN;
- B. RPS AUSTRALIA EAST PTY LTD RELYING ON INFORMATION PROVIDED TO IT BY THE CLIENT OR A THIRD PARTY WHERE THE INFORMATION IS INCORRECT, INCOMPLETE, INACCURATE, OUT-OF-DATE OR UNREASONABLE;
- C. ANY INACCURACIES OR OTHER FAULTS WITH INFORMATION OR DATA SOURCED FROM A THIRD PARTY;
- D. RPS AUSTRALIA EAST PTY LTD RELYING ON SURFACE INDICATORS THAT ARE INCORRECT OR INACCURATE;
- E. THE CLIENT OR ANY THIRD PARTY NOT VERIFYING INFORMATION IN THIS PLAN WHERE RECOMMENDED BY RPS AUSTRALIA EAST PTY LTD;
- F. LOGDMENT OF THIS PLAN WITH ANY LOCAL AUTHORITY AGAINST THE RECOMMENDATION OF RPS AUSTRALIA EAST PTY LTD;
- G. THE ACCURACY, RELIABILITY, SUITABILITY OR COMPLETENESS OF ANY APPROXIMATIONS OR ESTIMATES MADE OR REFERRED TO BY RPS AUSTRALIA EAST PTY LTD IN THIS PLAN.

ANY ELECTRONIC FILE IS PROVIDED WITHOUT WARRANTY AND SHOULD BE USED ONLY IN CONJUNCTION WITH THE SUPPLIED PDF/PAPER COPY OF THIS PLAN.


SERVICES SHOWN ARE INDICATIVE ONLY. POSITIONS ARE BASED ON DIAL BEFORE YOU DIG PLANS DATED 30th JUNE 2022, PROVIDED BY THE RELEVANT AUTHORITIES AND FROM VISIBLE SURFACE LIDS/INDICATORS. CONFIRMATION OF THE EXACT POSITION SHOULD BE MADE PRIOR TO ANY EXCAVATION WORK. OTHER SERVICES MAY EXIST WHICH ARE NOT SHOWN.

ORIGIN OF CO-ORDINATES PM 8048 WITH MGA (GDA2020) CO-ORDINATE VALUES OF  
E528312.687 N6811429.512

|                                                                                     |                |                                                                                     |                |
|-------------------------------------------------------------------------------------|----------------|-------------------------------------------------------------------------------------|----------------|
|  | SEWER MANHOLE  | — / — / —                                                                           | FENCE          |
|  | SIP            | — . — . —                                                                           | SEWER          |
|  | POWER POLE     | — . . — .                                                                           | WATER          |
|  | GAS            | — . . — .                                                                           | TELSTRA        |
|  | HYDRANT        | — . — . —                                                                           | GAS            |
|  | STOP VALVE     | — . — . —                                                                           | OVERHEAD POWER |
|  | WATER METER    | <b>—————</b>                                                                        | BOUNDARY       |
|  | TAP            | —————                                                                               | MINOR CONTOUR  |
|  | TELSTRA PILLAR | —————                                                                               | MAJOR CONTOUR  |
|  | TELSTRA PIT    |  | TREE           |
|  | PHOTOGRAPH     |                                                                                     |                |



| No. | DATE | NOTATION/AMENDMENT | No. | DATE | NOTATION/AMENDMENT | CONTOUR INTERVAL: 0.25m<br>DATUM: AHD<br>ORIGIN OF DATUM: PM8048<br><br>100 YEAR FLOOD RL:<br><br>RECOMMENDED MINIMUM FLOOR RL:<br><br>SOURCE OF FLOOD INFO: | LEGEND OF COMMONLY USED SYMBOLS | REDUCTION RATIO 1 : 100<br><br>0<br>1<br>2<br>3<br>4<br>5<br>6<br>7<br>8<br>9<br>10<br>11<br>12<br>13<br>14<br>15<br>16<br>17<br>18<br>19<br>20<br>21<br>22<br>23<br>24<br>25<br>26<br>27<br>28<br>29<br>30<br>31<br>32<br>33<br>34<br>35<br>36<br>37<br>38<br>39<br>40<br>41<br>42<br>43<br>44<br>45<br>46<br>47<br>48<br>49<br>50<br>51<br>52<br>53<br>54<br>55<br>56<br>57<br>58<br>59<br>60<br>61<br>62<br>63<br>64<br>65<br>66<br>67<br>68<br>69<br>70<br>71<br>72<br>73<br>74<br>75<br>76<br>77<br>78<br>79<br>80<br>81<br>82<br>83<br>84<br>85<br>86<br>87<br>88<br>89<br>90<br>91<br>92<br>93<br>94<br>95<br>96<br>97<br>98<br>99<br>100<br>101<br>102<br>103<br>104<br>105<br>106<br>107<br>108<br>109<br>110<br>111<br>112<br>113<br>114<br>115<br>116<br>117<br>118<br>119<br>120<br>121<br>122<br>123<br>124<br>125<br>126<br>127<br>128<br>129<br>130<br>131<br>132<br>133<br>134<br>135<br>136<br>137<br>138<br>139<br>140<br>141<br>142<br>143<br>144<br>145<br>146<br>147<br>148<br>149<br>150<br>151<br>152<br>153<br>154<br>155<br>156<br>157<br>158<br>159<br>160<br>161<br>162<br>163<br>164<br>165<br>166<br>167<br>168<br>169<br>170<br>171<br>172<br>173<br>174<br>175<br>176<br>177<br>178<br>179<br>180<br>181<br>182<br>183<br>184<br>185<br>186<br>187<br>188<br>189<br>190<br>191<br>192<br>193<br>194<br>195<br>196<br>197<br>198<br>199<br>200<br>201<br>202<br>203<br>204<br>205<br>206<br>207<br>208<br>209<br>210<br>211<br>212<br>213<br>214<br>215<br>216<br>217<br>218<br>219<br>220<br>221<br>222<br>223<br>224<br>225<br>226<br>227<br>228<br>229<br>230<br>231<br>232<br>233<br>234<br>235<br>236<br>237<br>238<br>239<br>240<br>241<br>242<br>243<br>244<br>245<br>246<br>247<br>248<br>249<br>250<br>251<br>252<br>253<br>254<br>255<br>256<br>257<br>258<br>259<br>260<br>261<br>262<br>263<br>264<br>265<br>266<br>267<br>268<br>269<br>270<br>271<br>272<br>273<br>274<br>275<br>276<br>277<br>278<br>279<br>280<br>281<br>282<br>283<br>284<br>285<br>286<br>287<br>288<br>289<br>290<br>291<br>292<br>293<br>294<br>295<br>296<br>297<br>298<br>299<br>300<br>301<br>302<br>303<br>304<br>305<br>306<br>307<br>308<br>309<br>310<br>311<br>312<br>313<br>314<br>315<br>316<br>317<br>318<br>319<br>320<br>321<br>322<br>323<br>324<br>325<br>326<br>327<br>328<br>329<br>330<br>331<br>332<br>333<br>334<br>335<br>336<br>337<br>338<br>339<br>340<br>341<br>342<br>343<br>344<br>345<br>346<br>347<br>348<br>349<br>350<br>351<br>352<br>353<br>354<br>355<br>356<br>357<br>358<br>359<br>360<br>361<br>362<br>363<br>364<br>365<br>366<br>367<br>368<br>369<br>370<br>371<br>372<br>373<br>374<br>375<br>376<br>377<br>378<br>379<br>380<br>381<br>382<br>383<br>384<br>385<br>386<br>387<br>388<br>389<br>390<br>391<br>392<br>393<br>394<br>395<br>396<br>397<br>398<br>399<br>400<br>401<br>402<br>403<br>404<br>405<br>406<br>407<br>408<br>409<br>410<br>411<br>412<br>413<br>414<br>415<br>416<br>417<br>418<br>419<br>420<br>421<br>422<br>423<br>424<br>425<br>426<br>427<br>428<br>429<br>430<br>431<br>432<br>433<br>434<br>435<br>436<br>437<br>438<br>439<br>440<br>441<br>442<br>443<br>444<br>445<br>446<br>447<br>448<br>449<br>450<br>451<br>452<br>453<br>454<br>455<br>456<br>457<br>458<br>459<br>460<br>461<br>462<br>463<br>464<br>465<br>466<br>467<br>468<br>469<br>470<br>471<br>472<br>473<br>474<br>475<br>476<br>477<br>478<br>479<br>480<br>481<br>482<br>483<br>484<br>485<br>486<br>487<br>488<br>489<br>490<br>491<br>492<br>493<br>494<br>495<br>496<br>497<br>498<br>499<br>500<br>501<br>502<br>503<br>504<br>505<br>506<br>507<br>508<br>509<br>510<br>511<br>512<br>513<br>514<br>515<br>516<br>517<br>518<br>519<br>520<br>521<br>522<br>523<br>524<br>525<br>526<br>527<br>528<br>529<br>530<br>531<br>532<br>533<br>534<br>535<br>536<br>537<br>538<br>539<br>540<br>541<br>542<br>543<br>544<br>545<br>546<br>547<br>548<br>549<br>550<br>551<br>552<br>553<br>554<br>555<br>556<br>557<br>558<br>559<br>560<br>561<br>562<br>563<br>564<br>565<br>566<br>567<br>568<br>569<br>570<br>571<br>572<br>573<br>574<br>575<br>576<br>577<br>578<br>579<br>580<br>581<br>582<br>583<br>584<br>585<br>586<br>587<br>588<br>589<br>590<br>591<br>592<br>593<br>594<br>595<br>596<br>597<br>598<br>599<br>600<br>601<br>602<br>603<br>604<br>605<br>606<br>607<br>608<br>609<br>610<br>611<br>612<br>613<br>614<br>615<br>616<br>617<br>618<br>619<br>620<br>621<br>622<br>623<br>624<br>625<br>626<br>627<br>628<br>629<br>630<br>631<br>632<br>633<br>634<br>635<br>636<br>637<br>638<br>639<br>640<br>641<br>642<br>643<br>644<br>645<br>646<br>647<br>648<br>649<br>650<br>651<br>652<br>653<br>654<br>655<br>656<br>657<br>658<br>659<br>660<br>661<br>662<br>663<br>664<br>665<br>666<br>667<br>668<br>669<br>670<br>671<br>672<br>673<br>674<br>675<br>676<br>677<br>678<br>679<br>680<br>681<br>682<br>683<br>684<br>685<br>686<br>687<br>688<br>689<br>690<br>691<br>692<br>693<br>694<br>695<br>696<br>697<br>698<br>699<br>700<br>701<br>702<br>703<br>704<br>705<br>706<br>707<br>708<br>709<br>710<br>711<br>712<br>713<br>714<br>715<br>716<br>717<br>718<br>719<br>720<br>721<br>722<br>723<br>724<br>725<br>726<br>727<br>728<br>729<br>730<br>731<br>732<br>733<br>734<br>735<br>736<br>737<br>738<br>739<br>740<br>741<br>742<br>743<br>744<br>745<br>746<br>747<br>748<br>749<br>750<br>751<br>752<br>753<br>754<br>755<br>756<br>757<br>758<br>759<br>760<br>761<br>762<br>763<br>764<br>765<br>766<br>767<br>768<br>769<br>770<br>771<br>772<br>773<br>774<br>775<br>776<br>777<br>778<br>779<br>780<br>781<br>782<br>783<br>784<br>785<br>786<br>787<br>788<br>789<br>790<br>791<br>792<br>793<br>794<br>795<br>796<br>797<br>798<br>799<br>800<br>801<br>802<br>803<br>804<br>805<br>806<br>807<br>808<br>809<br>810<br>81 |
|-----|------|--------------------|-----|------|--------------------|---|---------------------------------|---|
|-----|------|--------------------|-----|------|--------------------|---|---------------------------------|---|

 - ## LEGEND
- |                                                                                         |                        |                                                                                     |                |
|-----------------------------------------------------------------------------------------|------------------------|-------------------------------------------------------------------------------------|----------------|
|      | SEWER MANHOLE          |  | FENCE          |
|  SIP | SEWER INSPECTION POINT |  | SEWER          |
|      | POWER POLE             |  | WATER          |
|      | GAS                    |  | TELSTRA        |
|  HYD | HYDRANT                |  | GAS            |
|  SV  | STOP VALVE             |  | OVERHEAD POWER |
|  WM  | WATER METER            |  | BOUNDARY       |
|  TAP | TAP                    |  | MINOR CONTOUR  |
|      | TELSTRA PILLAR         |  | MAJOR CONTOUR  |
|      | TELSTRA PIT            |  | TREE           |
|      | PHOTOGRAPH             |                                                                                     |                |



A photograph of a residential yard. On the left, there is a green metal fence. In the center, a large, bushy white flowering plant stands out. A paved walkway leads from the foreground towards the fence. The background is filled with various trees and a wooden fence. The sky is overcast.

PHOTOGRAPH 5

[illegible]