

NOTIFICATION PLANS RESIDENTIAL FLAT BUILDING

1-3 Walker Street, 2-4 Caldwell Avenue, EAST LISMORE, NSW



STREET PERSPECTIVE - CORNER OF WALKER STREET AND DIBBS STREET



LEVEL 4, 4 PARRAMATTA SQUARE
12 DARCY STREET
PARRAMATTA NSW 2150
PHONE No (02) 8753 8000
FAX No (02) 8753 8888
www.facs.nsw.gov.au

ARCHITECT:



NOTIFICATION - COVER SHEET
RESIDENTIAL HOUSING
1-3 WALKER STREET, 2-4 CALDWELL AVENUE, EAST LISMORE

REV:
A
DATE:
26/04/23



PROJECT NO:
BGYYD
SHEET:
N01

DIBBS STREET

PLANTING SCHEDULE: 995				PLANTING SCHEDULE: 995				PLANTING SCHEDULE: 995				PLANTING SCHEDULE: 995								
Abbr.	Species	Common Name	No.	Size	Stake	Rev. A	Abbr.	Species	Common Name	No.	Size	Stake	Rev. A	Abbr.	Species	Common Name	No.	Size	Stake	Rev. A
	Trees							Shrubs						Groundcovers						
BAC.cit.	Backhousia citriodora	Lemon Scented Myrtle	3	45L	✓		AOMsmi.AM	Acmena smithii 'Allyn Magic'	Narrow Leaved Lilly Pilly	42	300mm			AUS.dul.	Austromyrtus dulcis	Midmyrtle	13	140mm		
BRA.acce.	Brachychiton acerifolius	Illawara Flame Tree	2	45L	✓		AOMsmi.M	Acmena smithii minor	Narrow Leaved Lilly Pilly	41	300mm			DIA.cae.LJ.	Dianella caerulea 'Little Jes'	Flax Lily (cv)	343	140mm		
DIP.com.	Diploglossa campbellii	Small Leaved Tamarind	4	25L	✓		ALP.cae.	Alpinia caerulea	Native Ginger	15	200mm			LIR.nus.A	Liriope muscari 'Amethyst'	Turf Lily (cv)	88	140mm		
ELA.ref.	Elaeocarpus reticulatus	Blue Berry Ash	7	25L	✓		BAC.my.	Backhousia myrtifolia	Grey Myrtle	16	200mm			LIR.nus.SL	Liriope muscari 'Silverlawn'	Turf Lily variegated (cv)	180	140mm		
LEP.mod.	Leptospermum madidum	Weeping Tea Tree	6	25L	✓		COR.pef.	Cordyline pefolards	Broad-Leaved Palm Lily	2	200mm			LOM.flu.S.	Lomandra fluitans 'Shard'	Mat Rush (cv)	173	140mm		
MEL.lell.	Melicope elleryana	Butterfly Tree	2	25L	✓		NAN.dom.GS.	Nandina domestica 'Gulf Stream'	Dwarf Sacred Japanese Bamboo (cv)	58	200mm			LOM.hys.	Lomandra hystrix	Mat Rush	25	140mm		
	Plants+ Foliage Plants						WES.Iru.GB.	Westringia fruticosa 'Grey Box'	Coastal Rosemary (cv)	40	200mm			LOM.lon.T	Lomandra longifolia 'Tanika'	Mat Rush (cv)	51	140mm		
														MYO.ell.	Myoporum ellipticum	Mat rush (cv)	149	140mm		
ARC.cun.	Archontophoenix cunninghamiana	Piccaean Palm	21	25L	✓											Coastal Myoporum	18	140mm		
CYA.coop.	Cyathea cooperi	Rough Tree Fern	5	300mm															V= Viro tube	

LEGEND

- Site boundary
- 1 bed unit
- 2 bed unit
- Ground Cover
- PPOS Principal Private Open Space

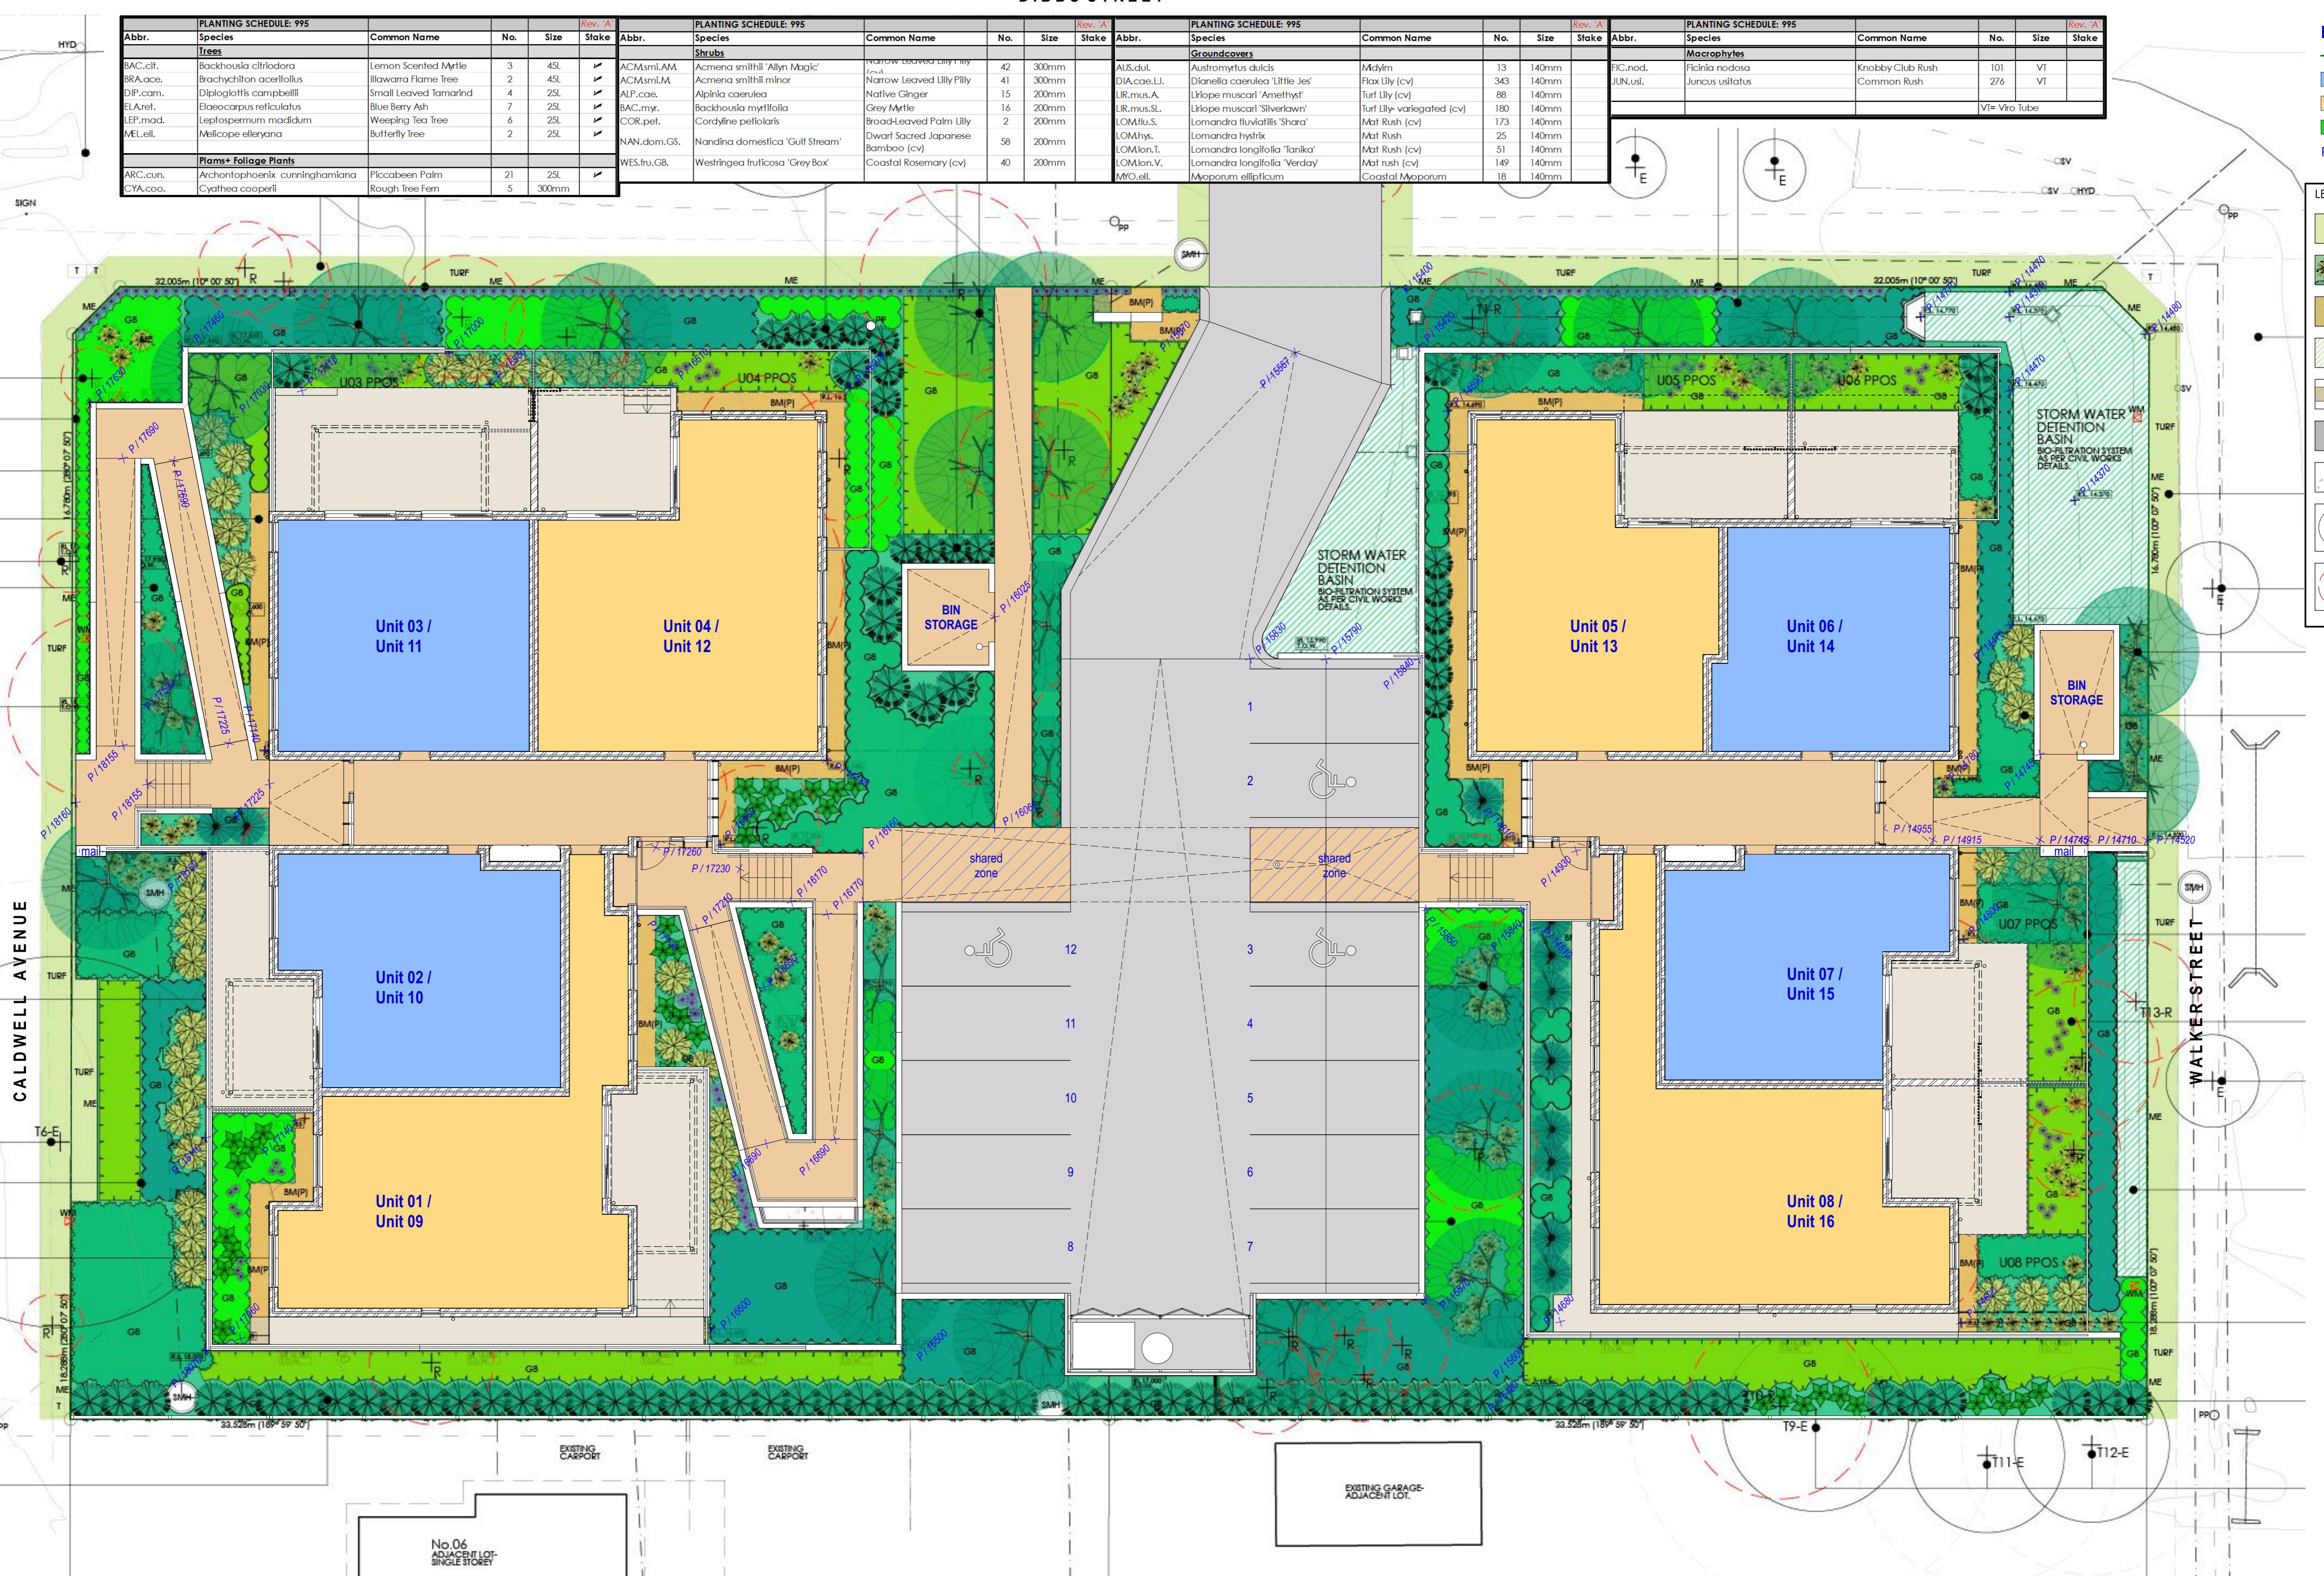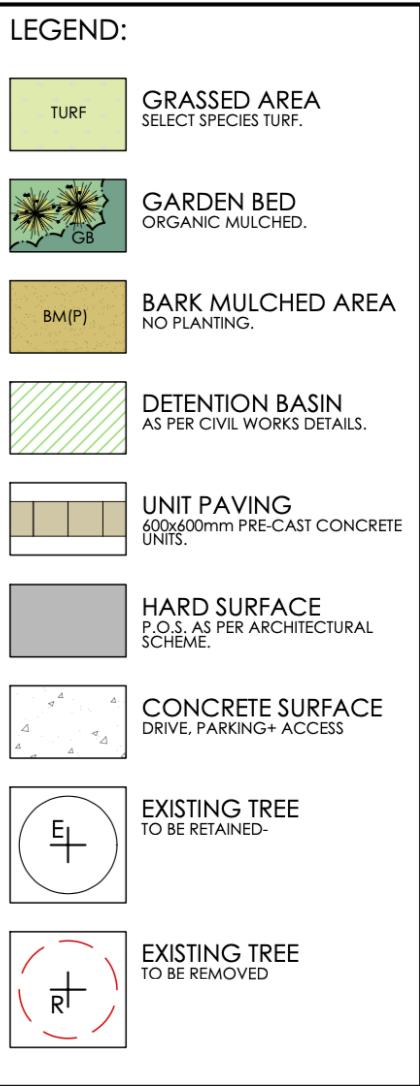

LEVEL 4 PARRAMATTA SQUARE
12 DARCY STREET
PARRAMATTA NSW 2150
PHONE No (02) 8753 8000
FAX No (02) 8753 8888
www.facs.nsw.gov.au

ARCHITECT:



NOTIFICATION - SITE/LANDSCAPE PLAN

RESIDENTIAL HOUSING
1-3 WALKER STREET, 2-4 CALDWELL AVENUE, EAST LISMORE

REV:

A

DATE:


26/04/23

PROJECT NO:

BGYYD

SHEET:

N02

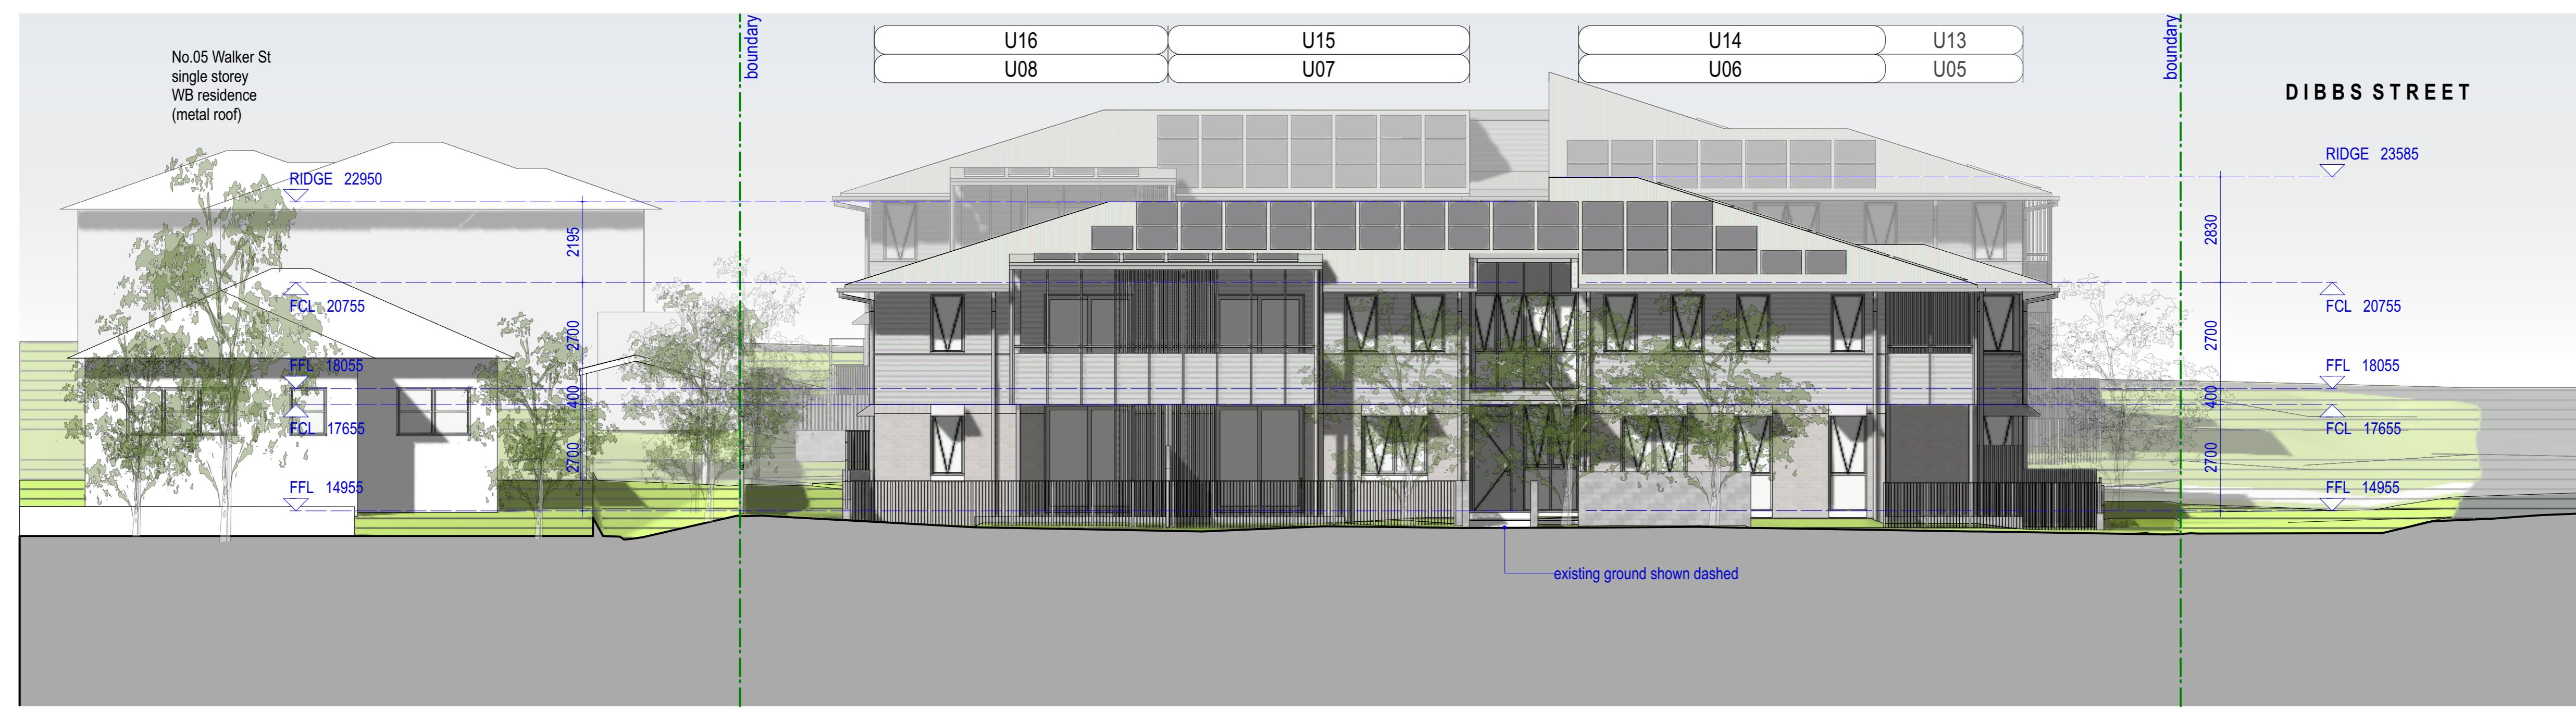

STREET ELEVATION NORTH (WALKER STREET)

PROPOSED DEVELOPMENT DATA - RESIDENTIAL FLAT BUILDING		
SITE AREA	2425.8 sq m	
Title Description	LOT 1, LOT 2 in DP 121500, and LOT 2, LOT 25 in DP 38118	
Proposed Dwelling Numbers	16 dwellings. 8 x 2 bed & 8 x 1 Bed units	
Setbacks	Requirement	Proposed
Primary Road Setback (Walker St)	6.0 m	6.0 m
Primary Road Setback (Caldwell Ave)	6.0 m	6.3 m
Secondary Road Setback (Dibbs St)	4.0 m	4.0 m
Side Setback	3.0 m	3.3 m
Height - Housing SEPP	9 m	8.8 m
Height - Lismore LEP 2012	8.5 m	8.8 m
Floor Space Ratio	NA	0.52:1
Parking	3 accessible spaces	3 accessible spaces
	12 total parking spaces	12 total parking spaces



LEVEL 4, 4 PARRAMATTA SQUARE
12 DARCY STREET
PARRAMATTA NSW 2150
PHONE No (02) 8753 8000
FAX No (02) 8753 8888
www.facs.nsw.gov.au

ARCHITECT:



NOTIFICATION - DEVELOPMENT DATA

RESIDENTIAL HOUSING
1-3 WALKER STREET, 2-4 CALDWELL AVENUE, EAST LISMORE

REV:

DATE:

PROJECT NO:


SHEET:

A


26/04/23

BGYYD

N03

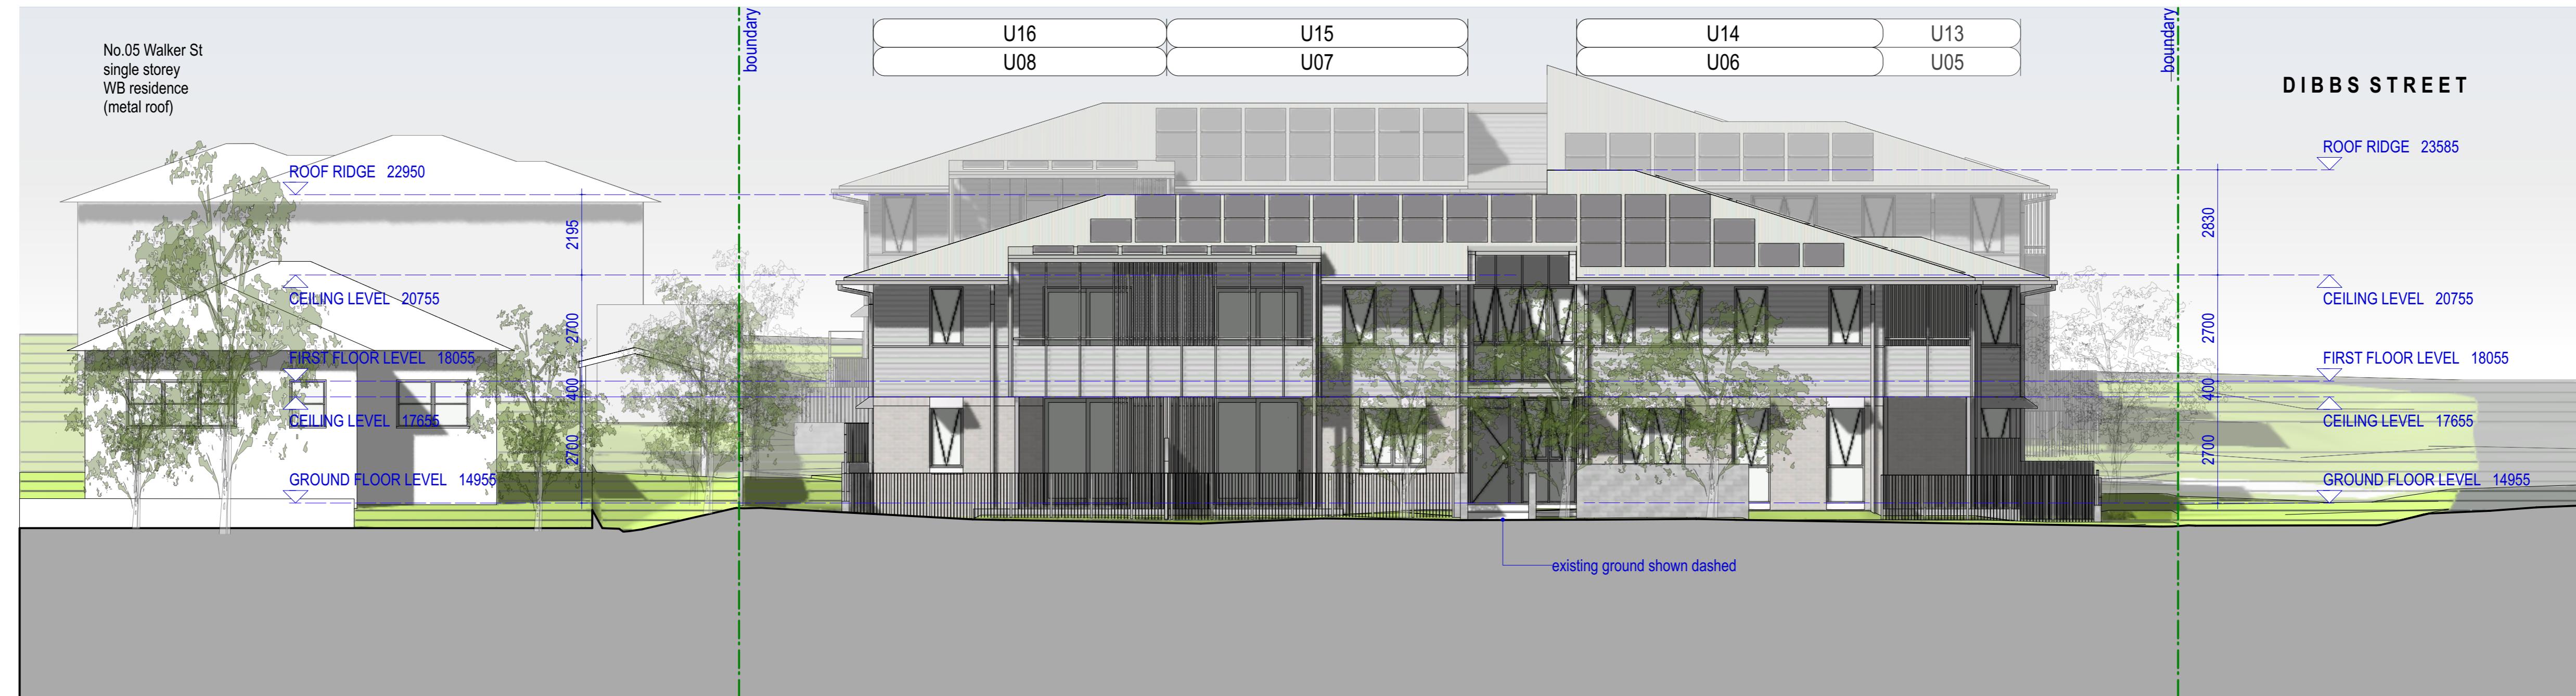

STREET ELEVATION NORTH (WALKER STREET)

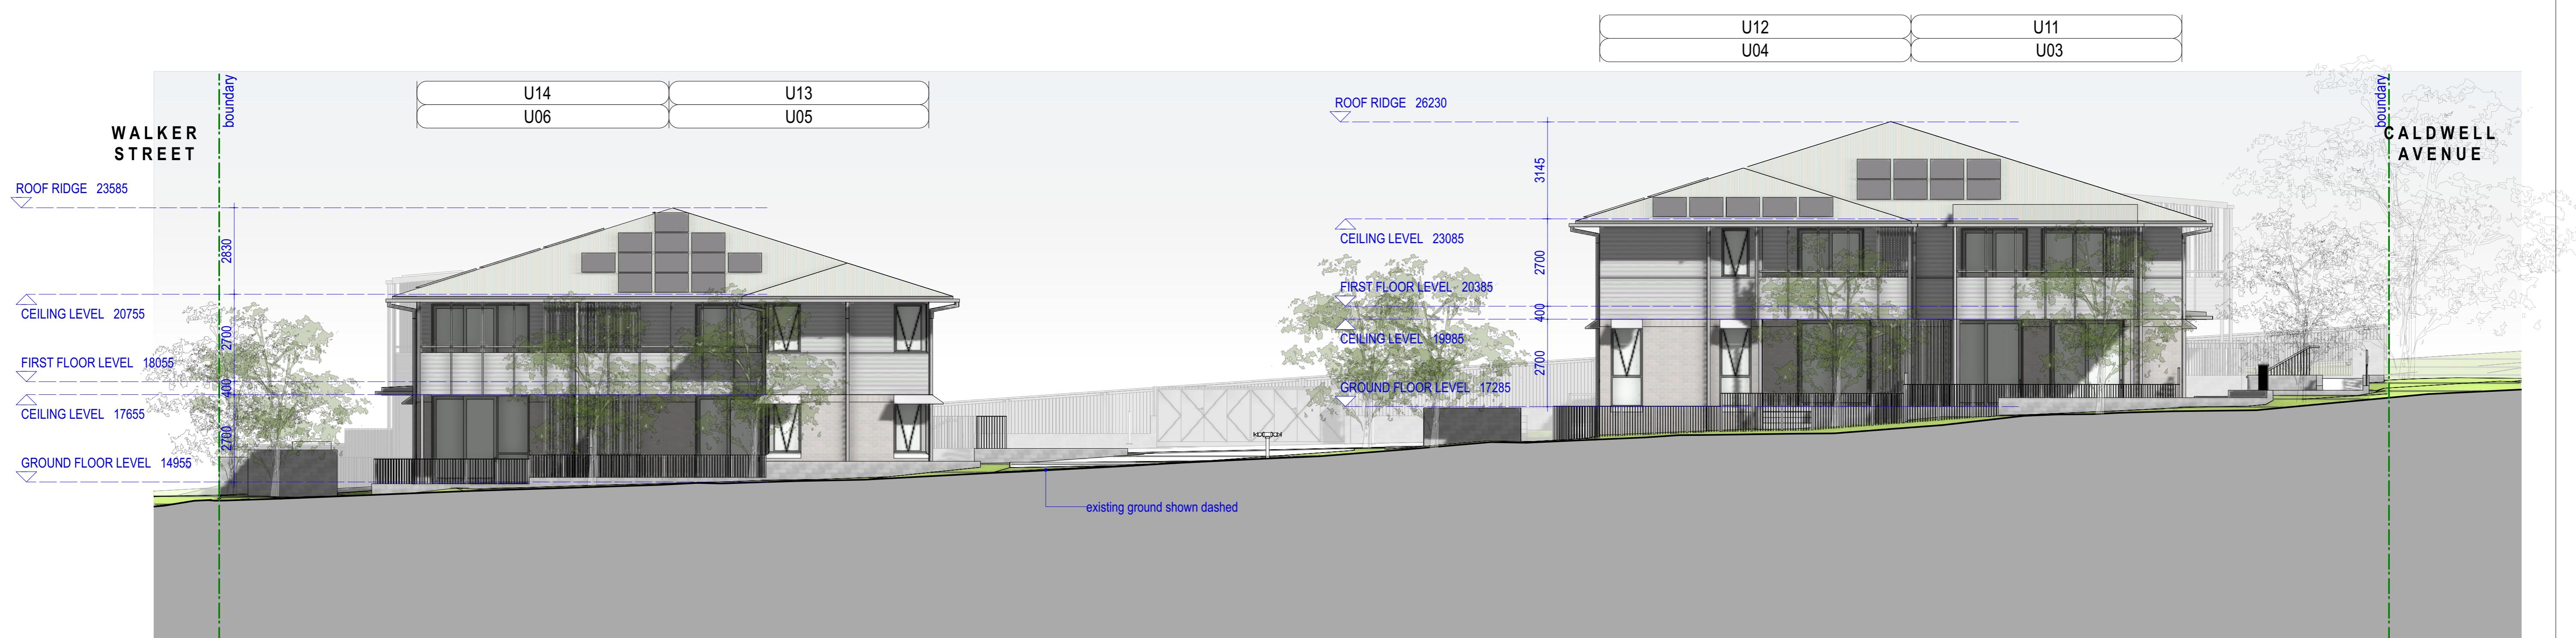

STREET ELEVATION WEST (DIBBS STREET)



LEVEL 4, 4 PARRAMATTA SQUARE
12 DARCY STREET
PARRAMATTA NSW 2150
PHONE No (02) 8753 8000
FAX No (02) 8753 8888
www.facs.nsw.gov.au

ARCHITECT:



NOTIFICATION - ELEVATIONS


RESIDENTIAL HOUSING
1-3 WALKER STREET, 2-4 CALDWELL AVENUE, EAST LISMORE

REV:

A
DATE:
26/04/23

PROJECT NO:
BGYYD

SHEET:
N04

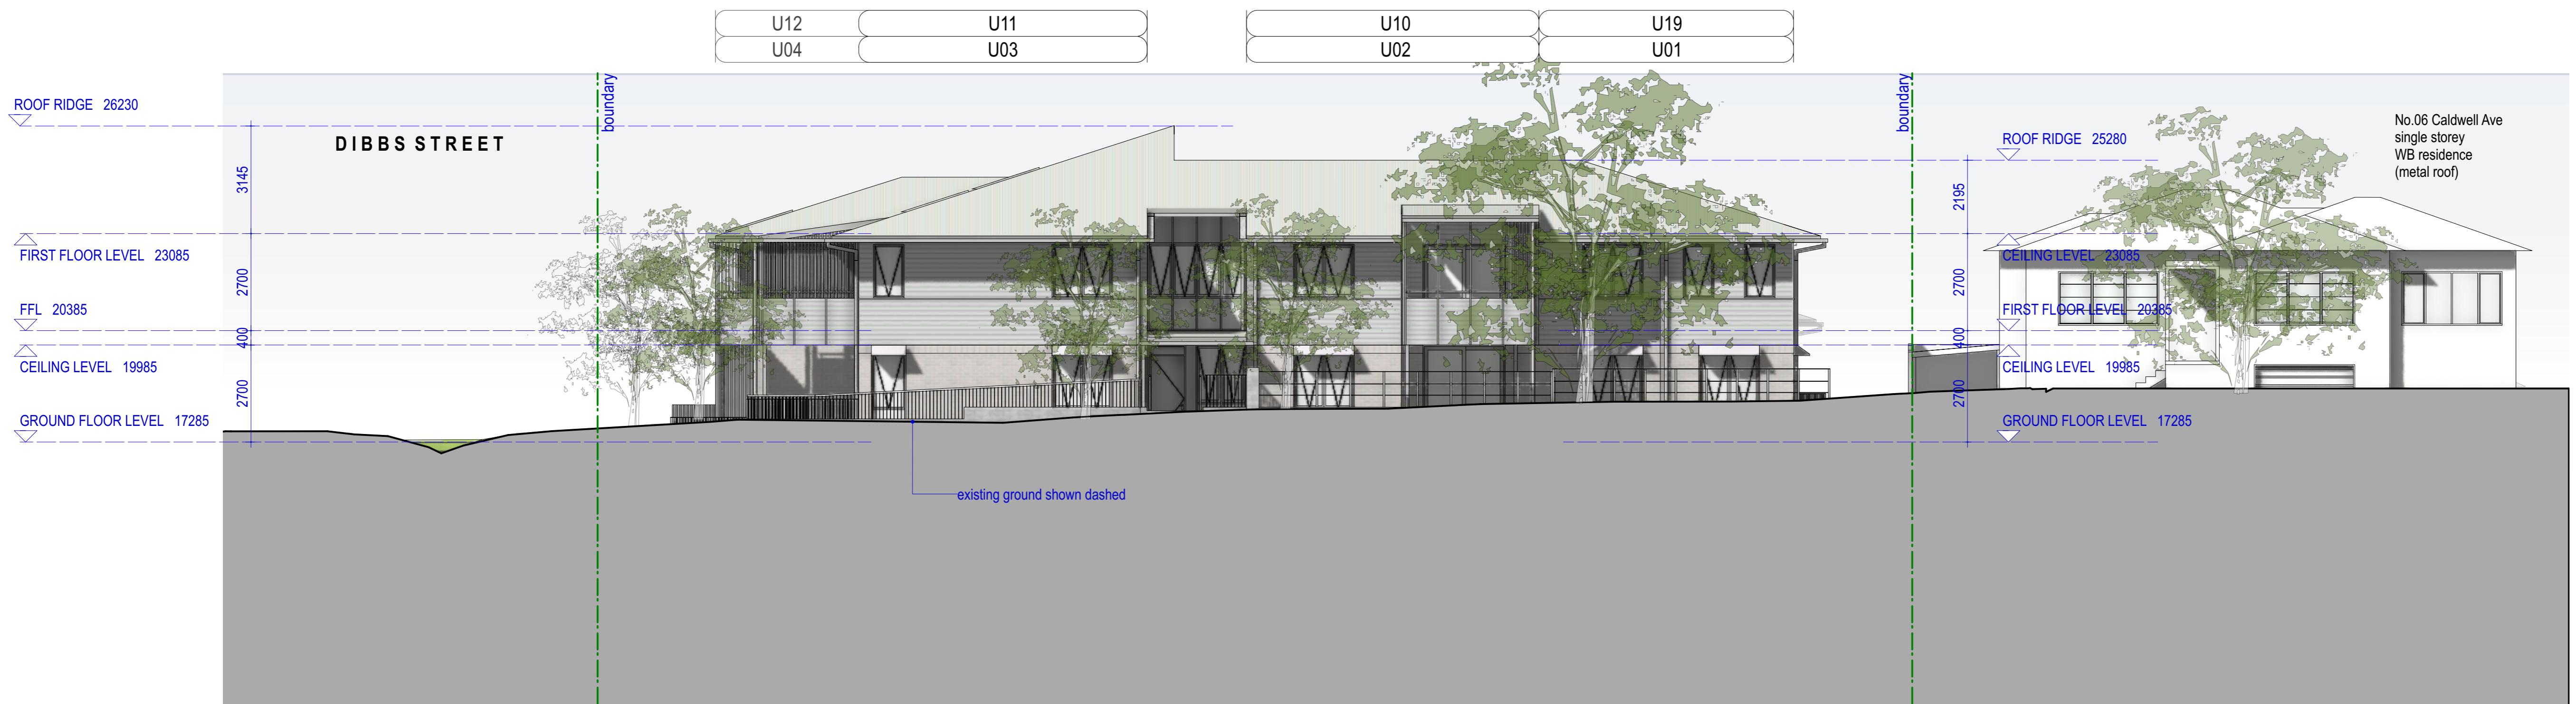

STREET ELEVATION SOUTH (CALDWELL AVENUE)



ELEVATION EAST



LEVEL 4, 4 PARRAMATTA SQUARE
12 DARCY STREET
PARRAMATTA NSW 2150
PHONE No (02) 8753 8000
FAX No (02) 8753 8888
www.facs.nsw.gov.au

ARCHITECT:




NOTIFICATION - ELEVATIONS
RESIDENTIAL HOUSING
1-3 WALKER STREET, 2-4 CALDWELL AVENUE, EAST LISMORE

REV:

DATE:
26/04/23


PROJECT NO:
BGYYD

SHEET:
N05

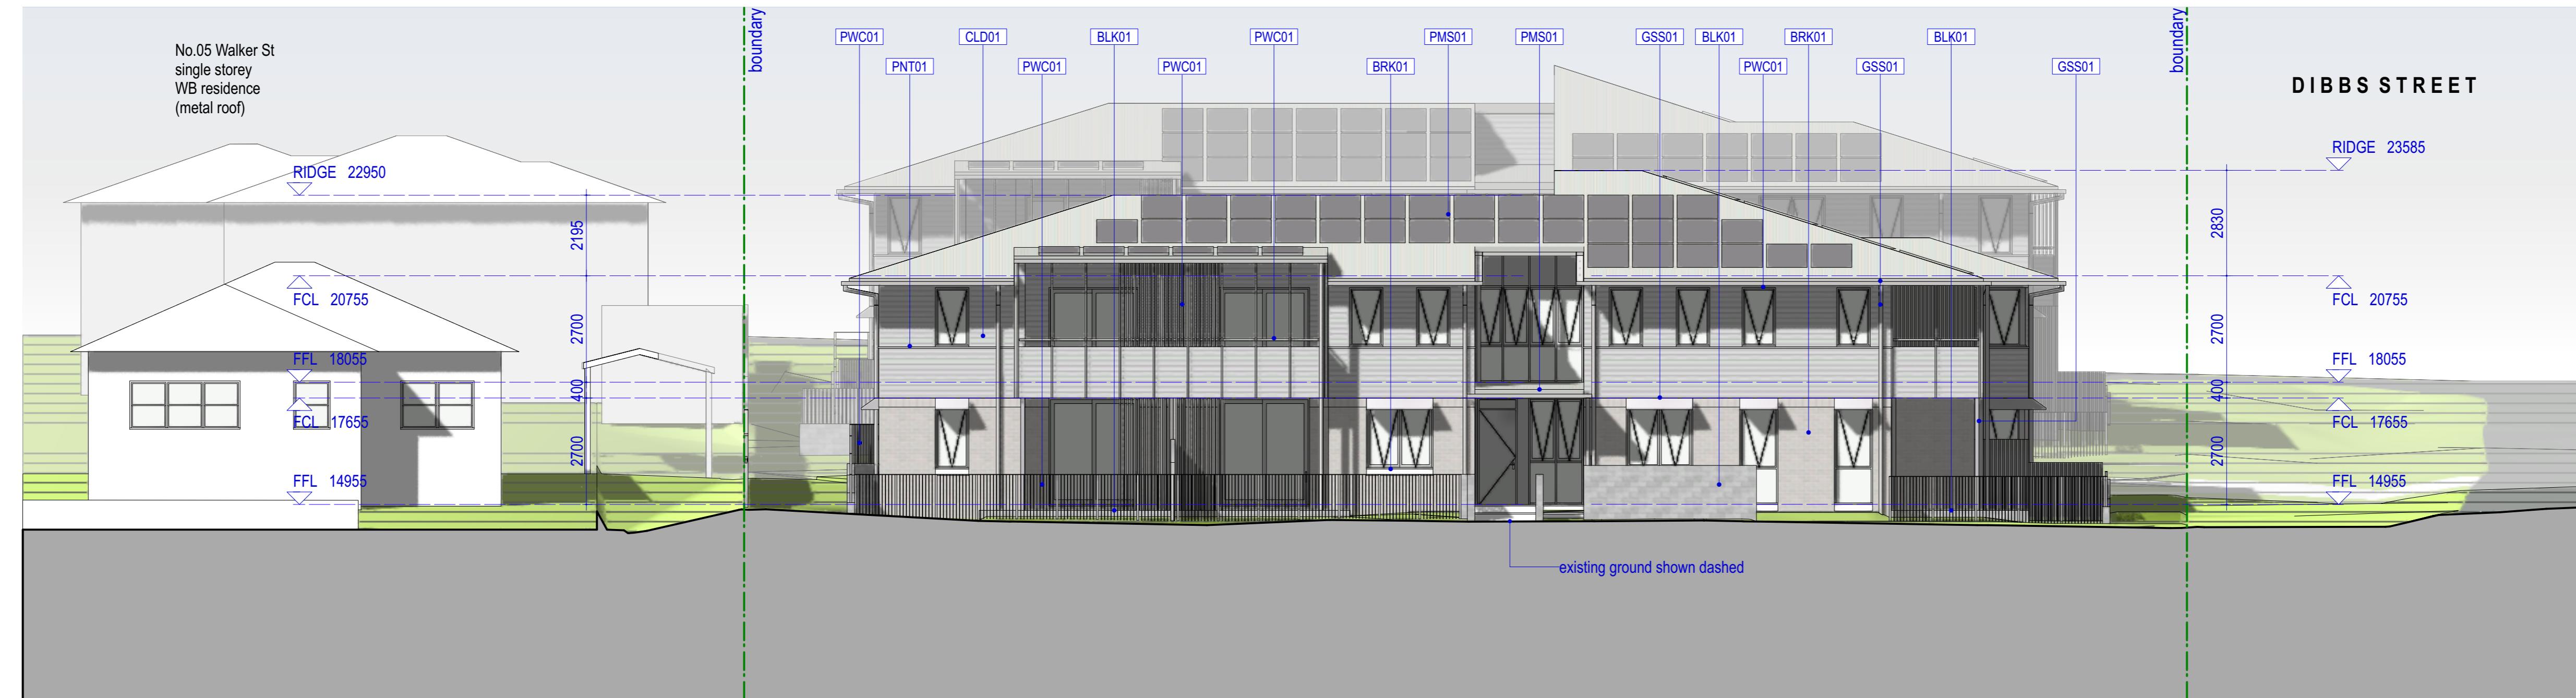


STREET ELEVATION NORTH (WALKER STREET)

FENCE AND SCREEN TYPES

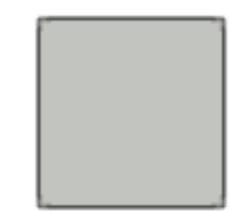

[PWC01]
Fence 01 - aluminium vertical slat fence - up to 1.2m from ground level - PWC01

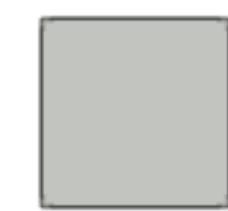

[PWC01]
Fence 02 - 1m high aluminium vertical slat fence - closely spaced for privacy - PWC01



[PWC01]
Fence 03 - 1.5m high aluminium vertical slat fence - closely spaced for privacy - PWC01



[PWC01]
Fence 04 - 1m high rail fence - PWC01



[PWC01]
Fence 05 - 1.5m high aluminium dividing fence - solid panels, batten-faced - PWC01



[PWC01]
Fence 06 - 1.8m high colourbond boundary fence - solid panels, batten-faced - PWC01




[PWC01]
Fence 07 - 1.2m high colourbond boundary fence - PWC01



[PWC01]
Fence 08 - 1.8m high colourbond boundary fence - PWC01




[PWC01]
Fence 09 - 0.9m high aluminium slat fence - allow adequate ventilation for equipment - PWC01

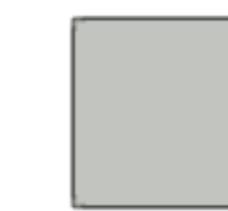


[PWC01]
SCR01 - full height aluminium dividing screen - vertical slats - PWC01




[BWK01]
Adri Coloured Face Brick Ivory - Smooth face

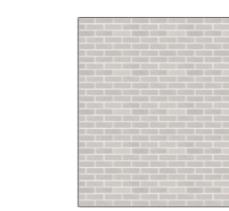


[BLK01]
Adri 20.01 Concrete Block Ivory - Smooth face

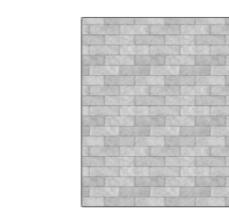


[CLD01]
Prefinished weatherboard cladding

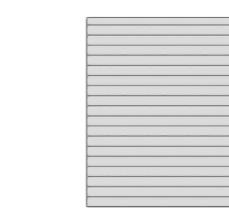


[PMS01]
Lysaght Custom Orb Shale Grey

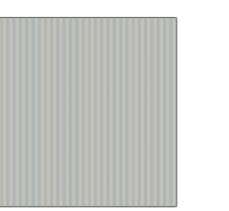

[PWC01]
Colorbond Shale Grey

 

[GSS01]
Galvanised Steel

 

[PNT01]
Dulux Shale Grey

SCHEDULE OF FINISHES

SCHEDULE OF FINISHES
RESIDENTIAL HOUSING
1-3 WALKER STREET, 2-4 CALDWELL AVENUE, EAST LISMORE


REV: A DATE: 26/04/23 PROJECT NO: BGYYD SHEET: N06




LEVEL 4, 4 PARRAMATTA SQUARE
12 DARCY STREET
PARRAMATTA NSW 2150
PHONE No (02) 8753 8000
FAX No (02) 8753 8888
www.facs.nsw.gov.au

ARCHITECT:




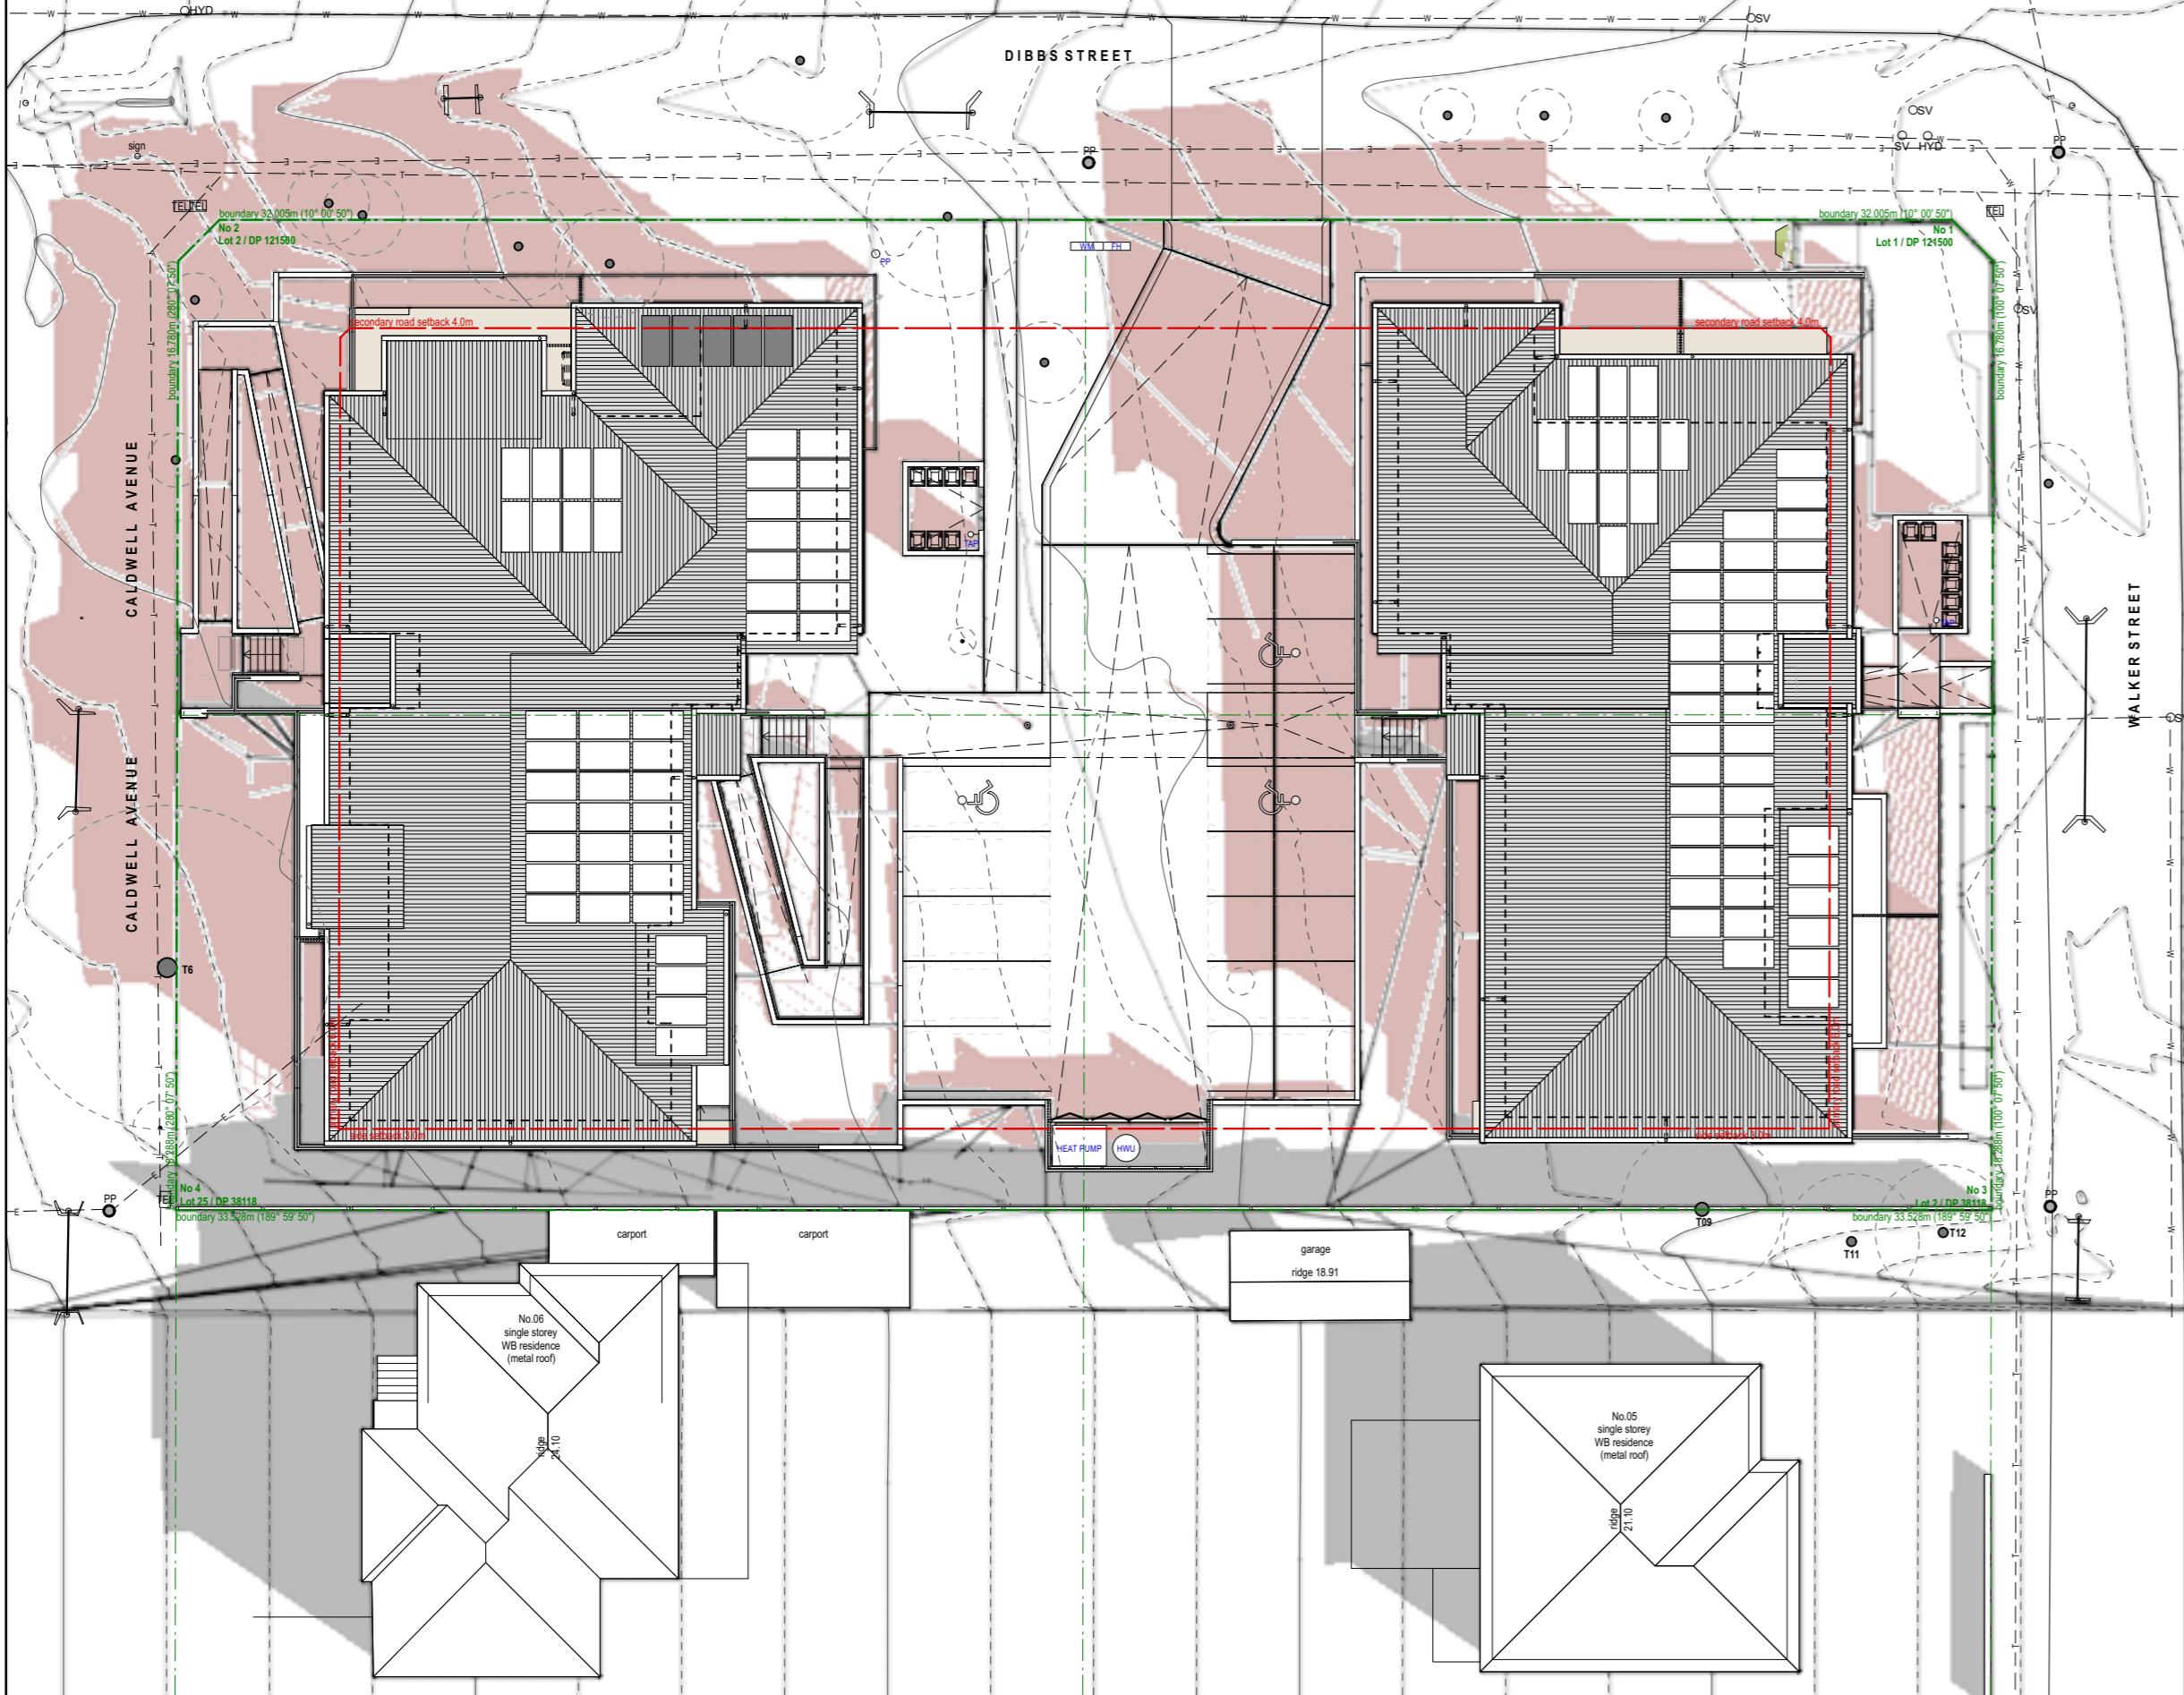

21 JUNE 9:00 AM SHADOW DIAGRAM

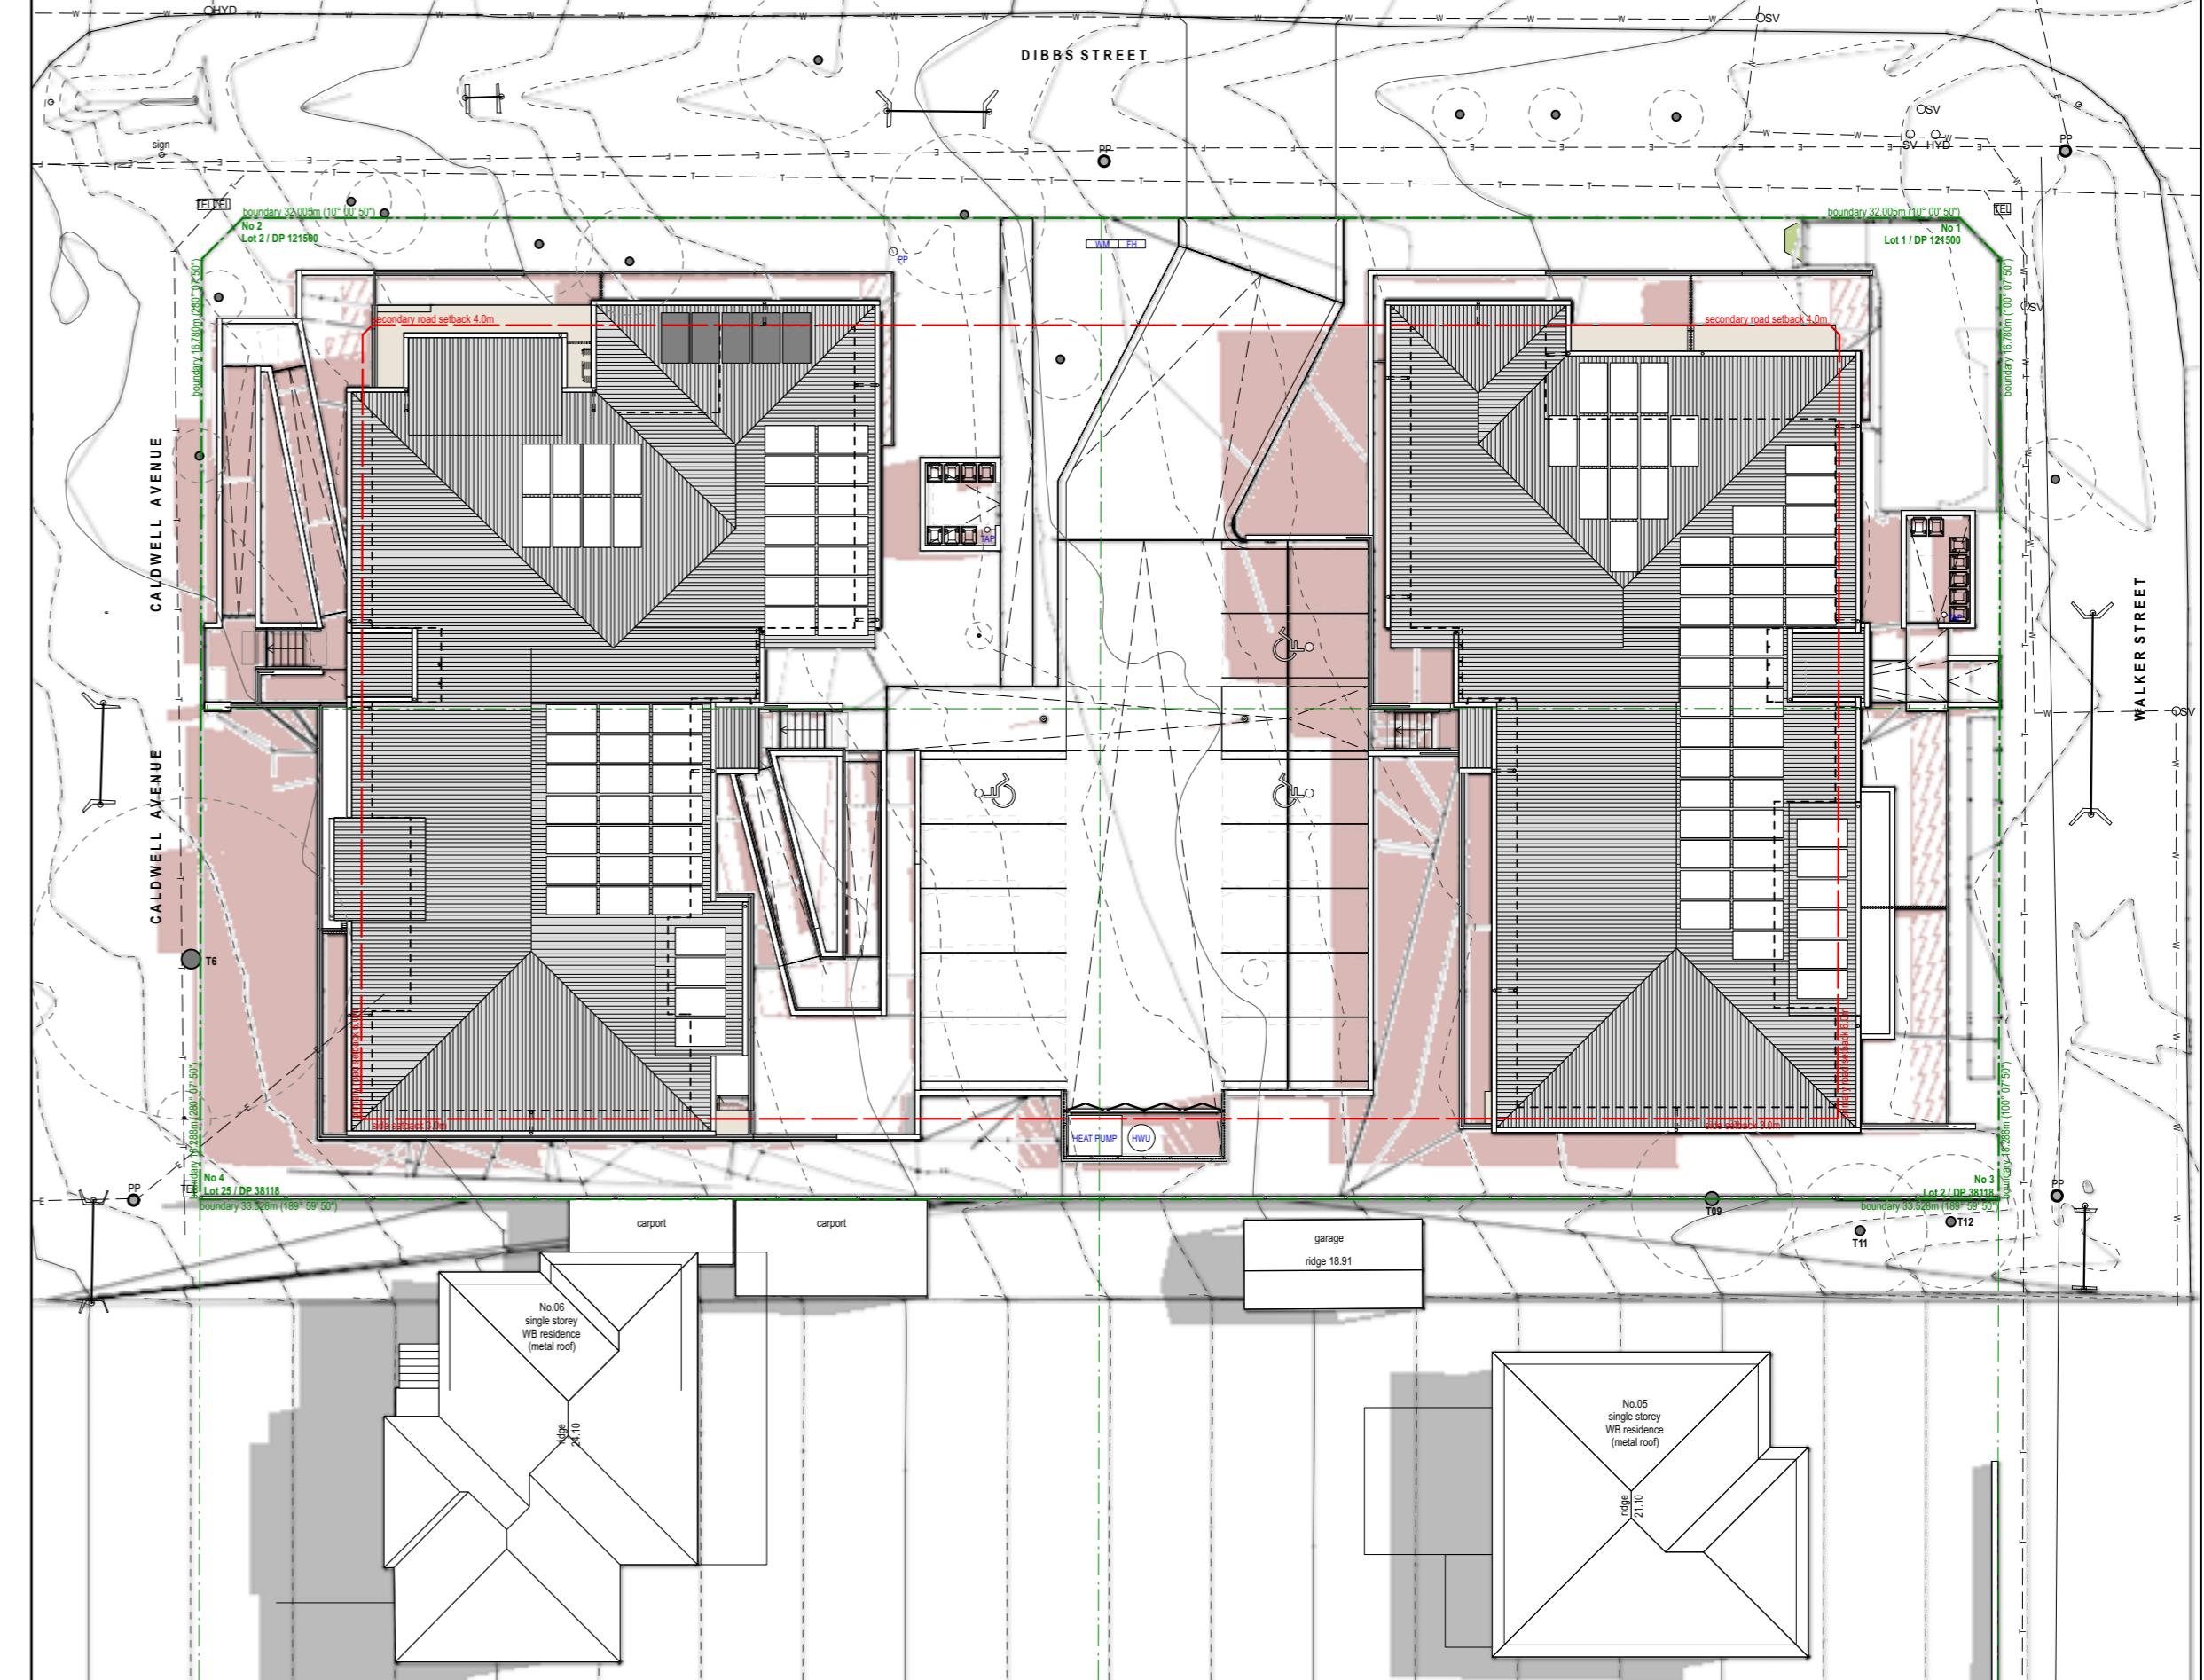

21 JUNE 12:00 PM SHADOW DIAGRAM

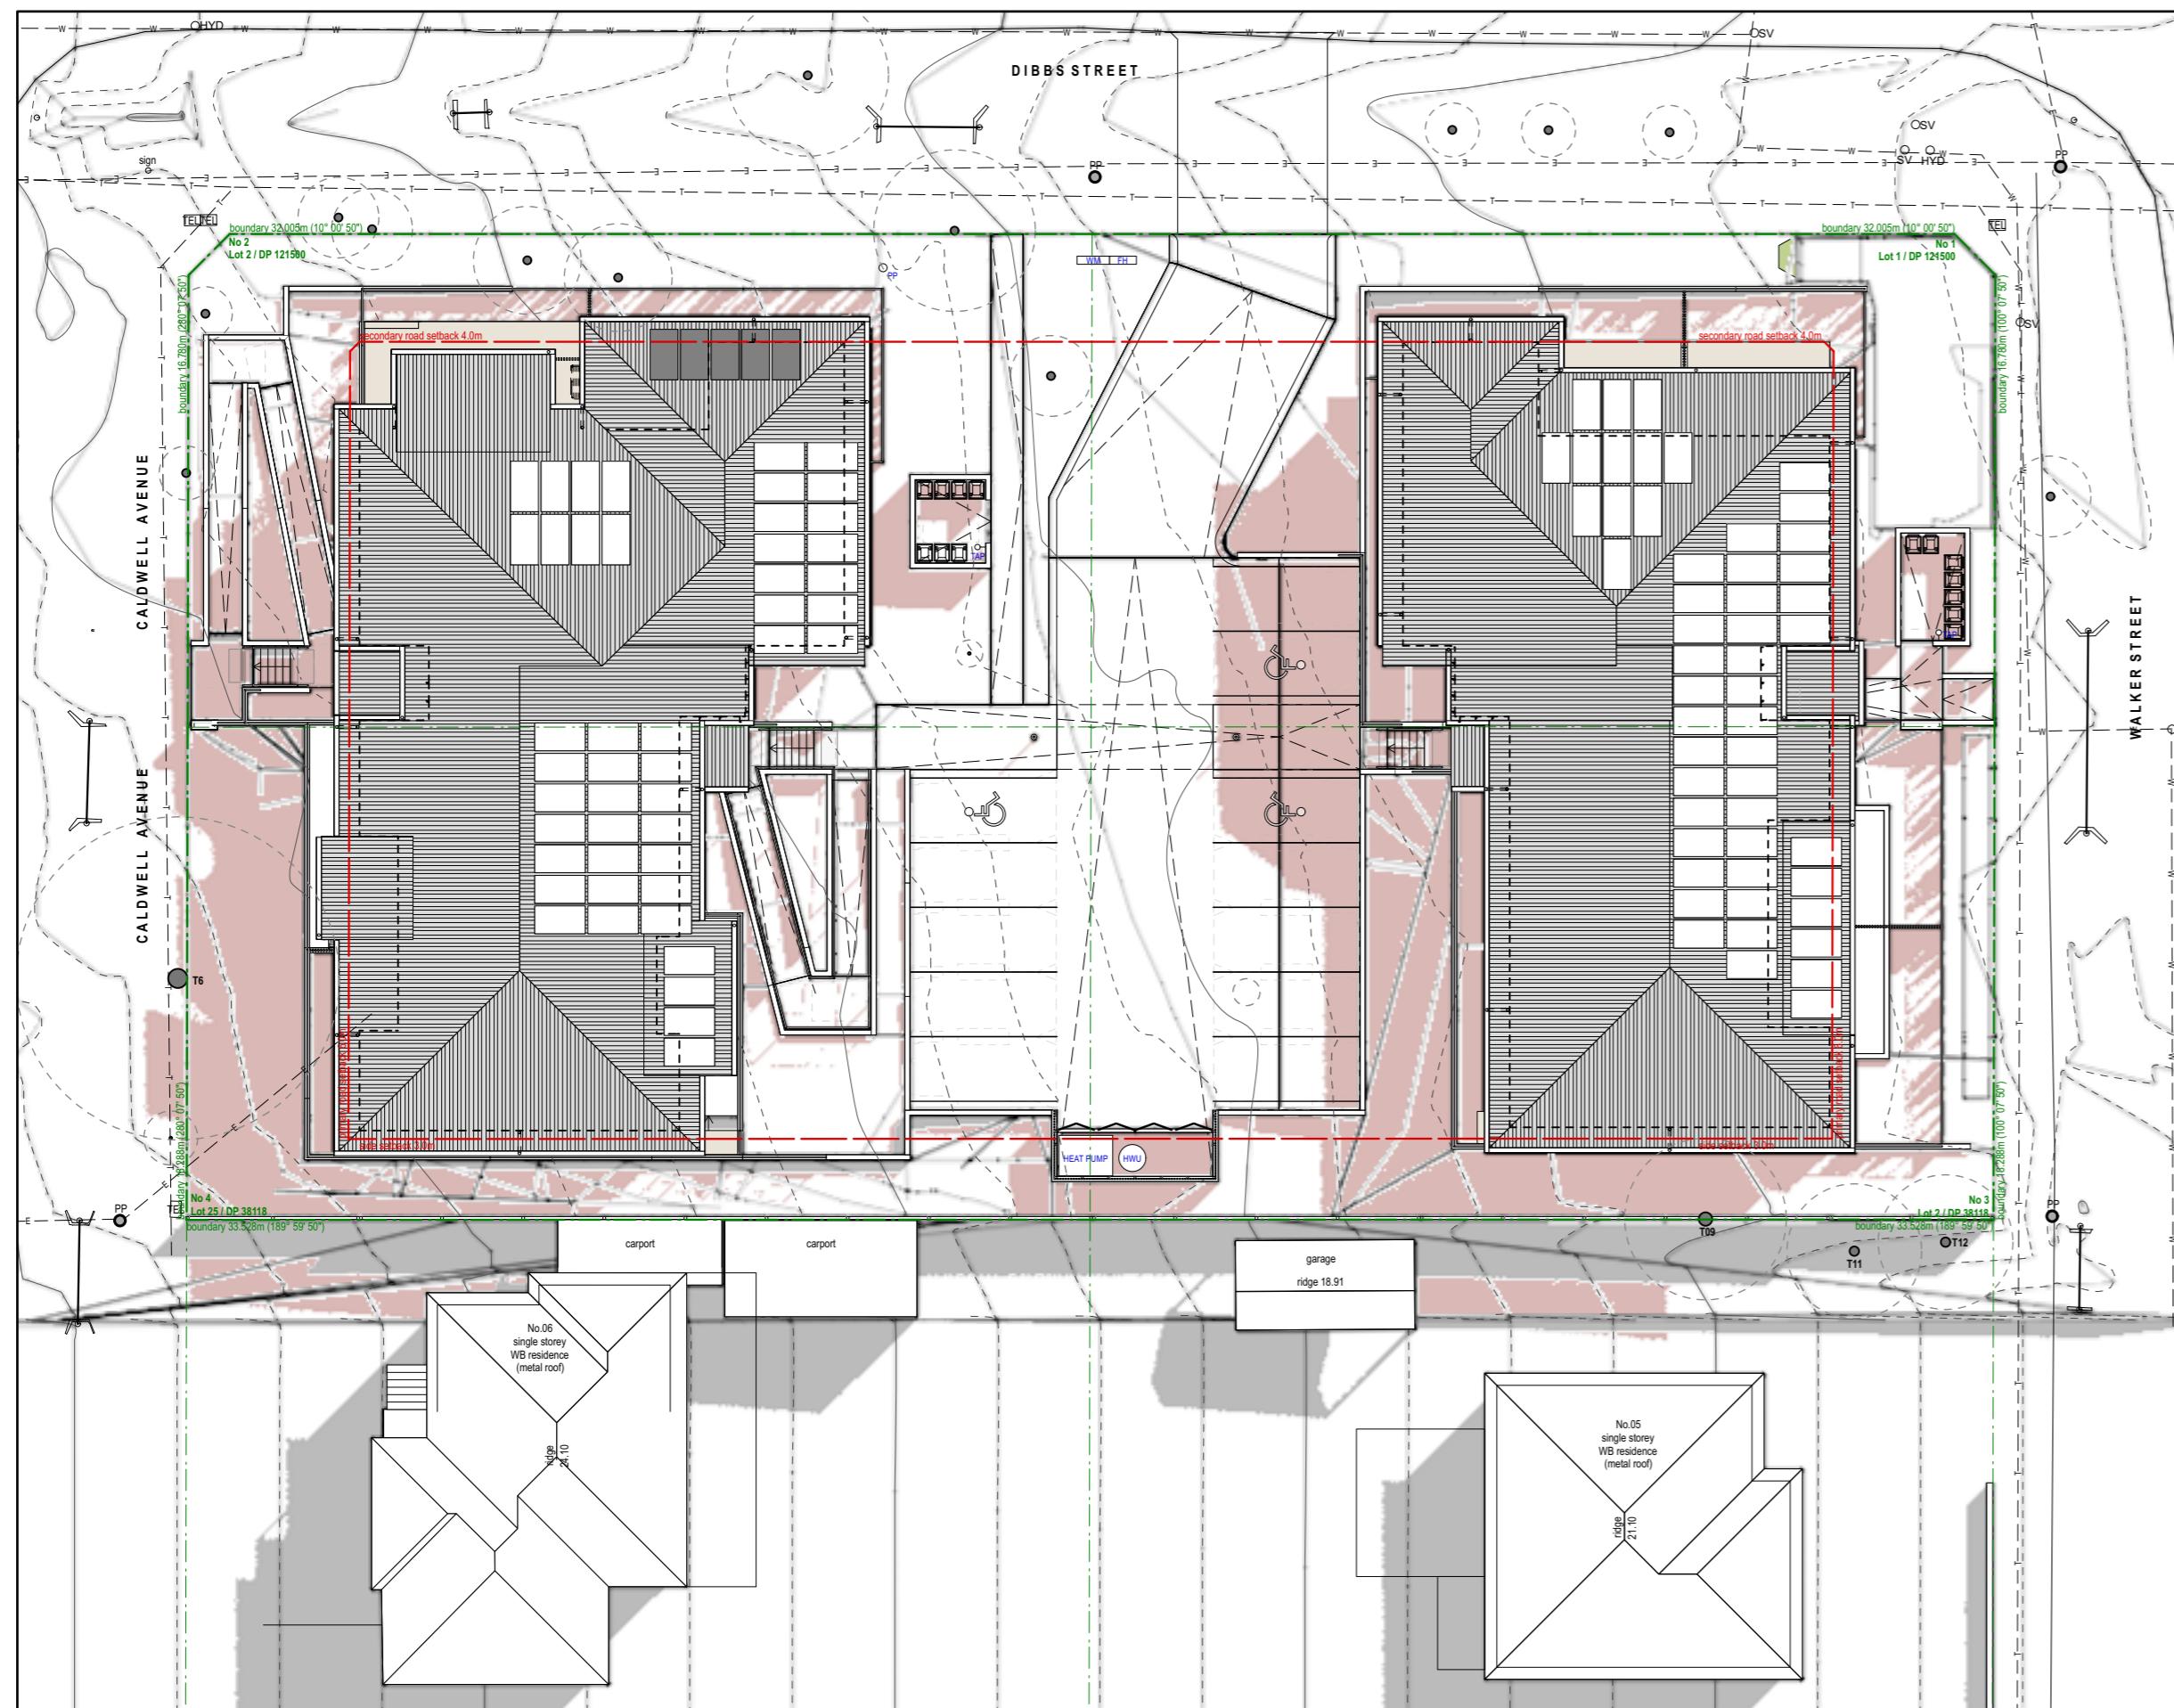

21 JUNE 3:00 PM SHADOW DIAGRAM

LEGEND

- existing shadows cast by neighbouring properties
- shadows cast by proposed development



LEVEL 4, 4 PARRAMATTA SQUARE
12 DARCY STREET
PARRAMATTA NSW 2150
PHONE No (02) 8753 8000
FAX No (02) 8753 8888
www.facs.nsw.gov.au

ARCHITECT:



NOTIFICATION - SHADOW DIAGRAMS

RESIDENTIAL HOUSING

1-3 WALKER STREET, 2-4 CALDWELL AVENUE, EAST LISMORE

REV:

DATE:

PROJECT NO:

SHEET:

26/04/23

BGYYD

N07