


LEGEND

- Existing palms to be retained
Refer Arborist Report
- Existing palms to be transplanted
- Proposed location of transplanted palms
- Proposed tree plantings
- Proposed shrub buffer plantings
- Concrete path pavement
- Non slip tiles pavement
- Proposed garden bed
- Proposed turf area
- Proposed mulched area
- Concrete garden edge

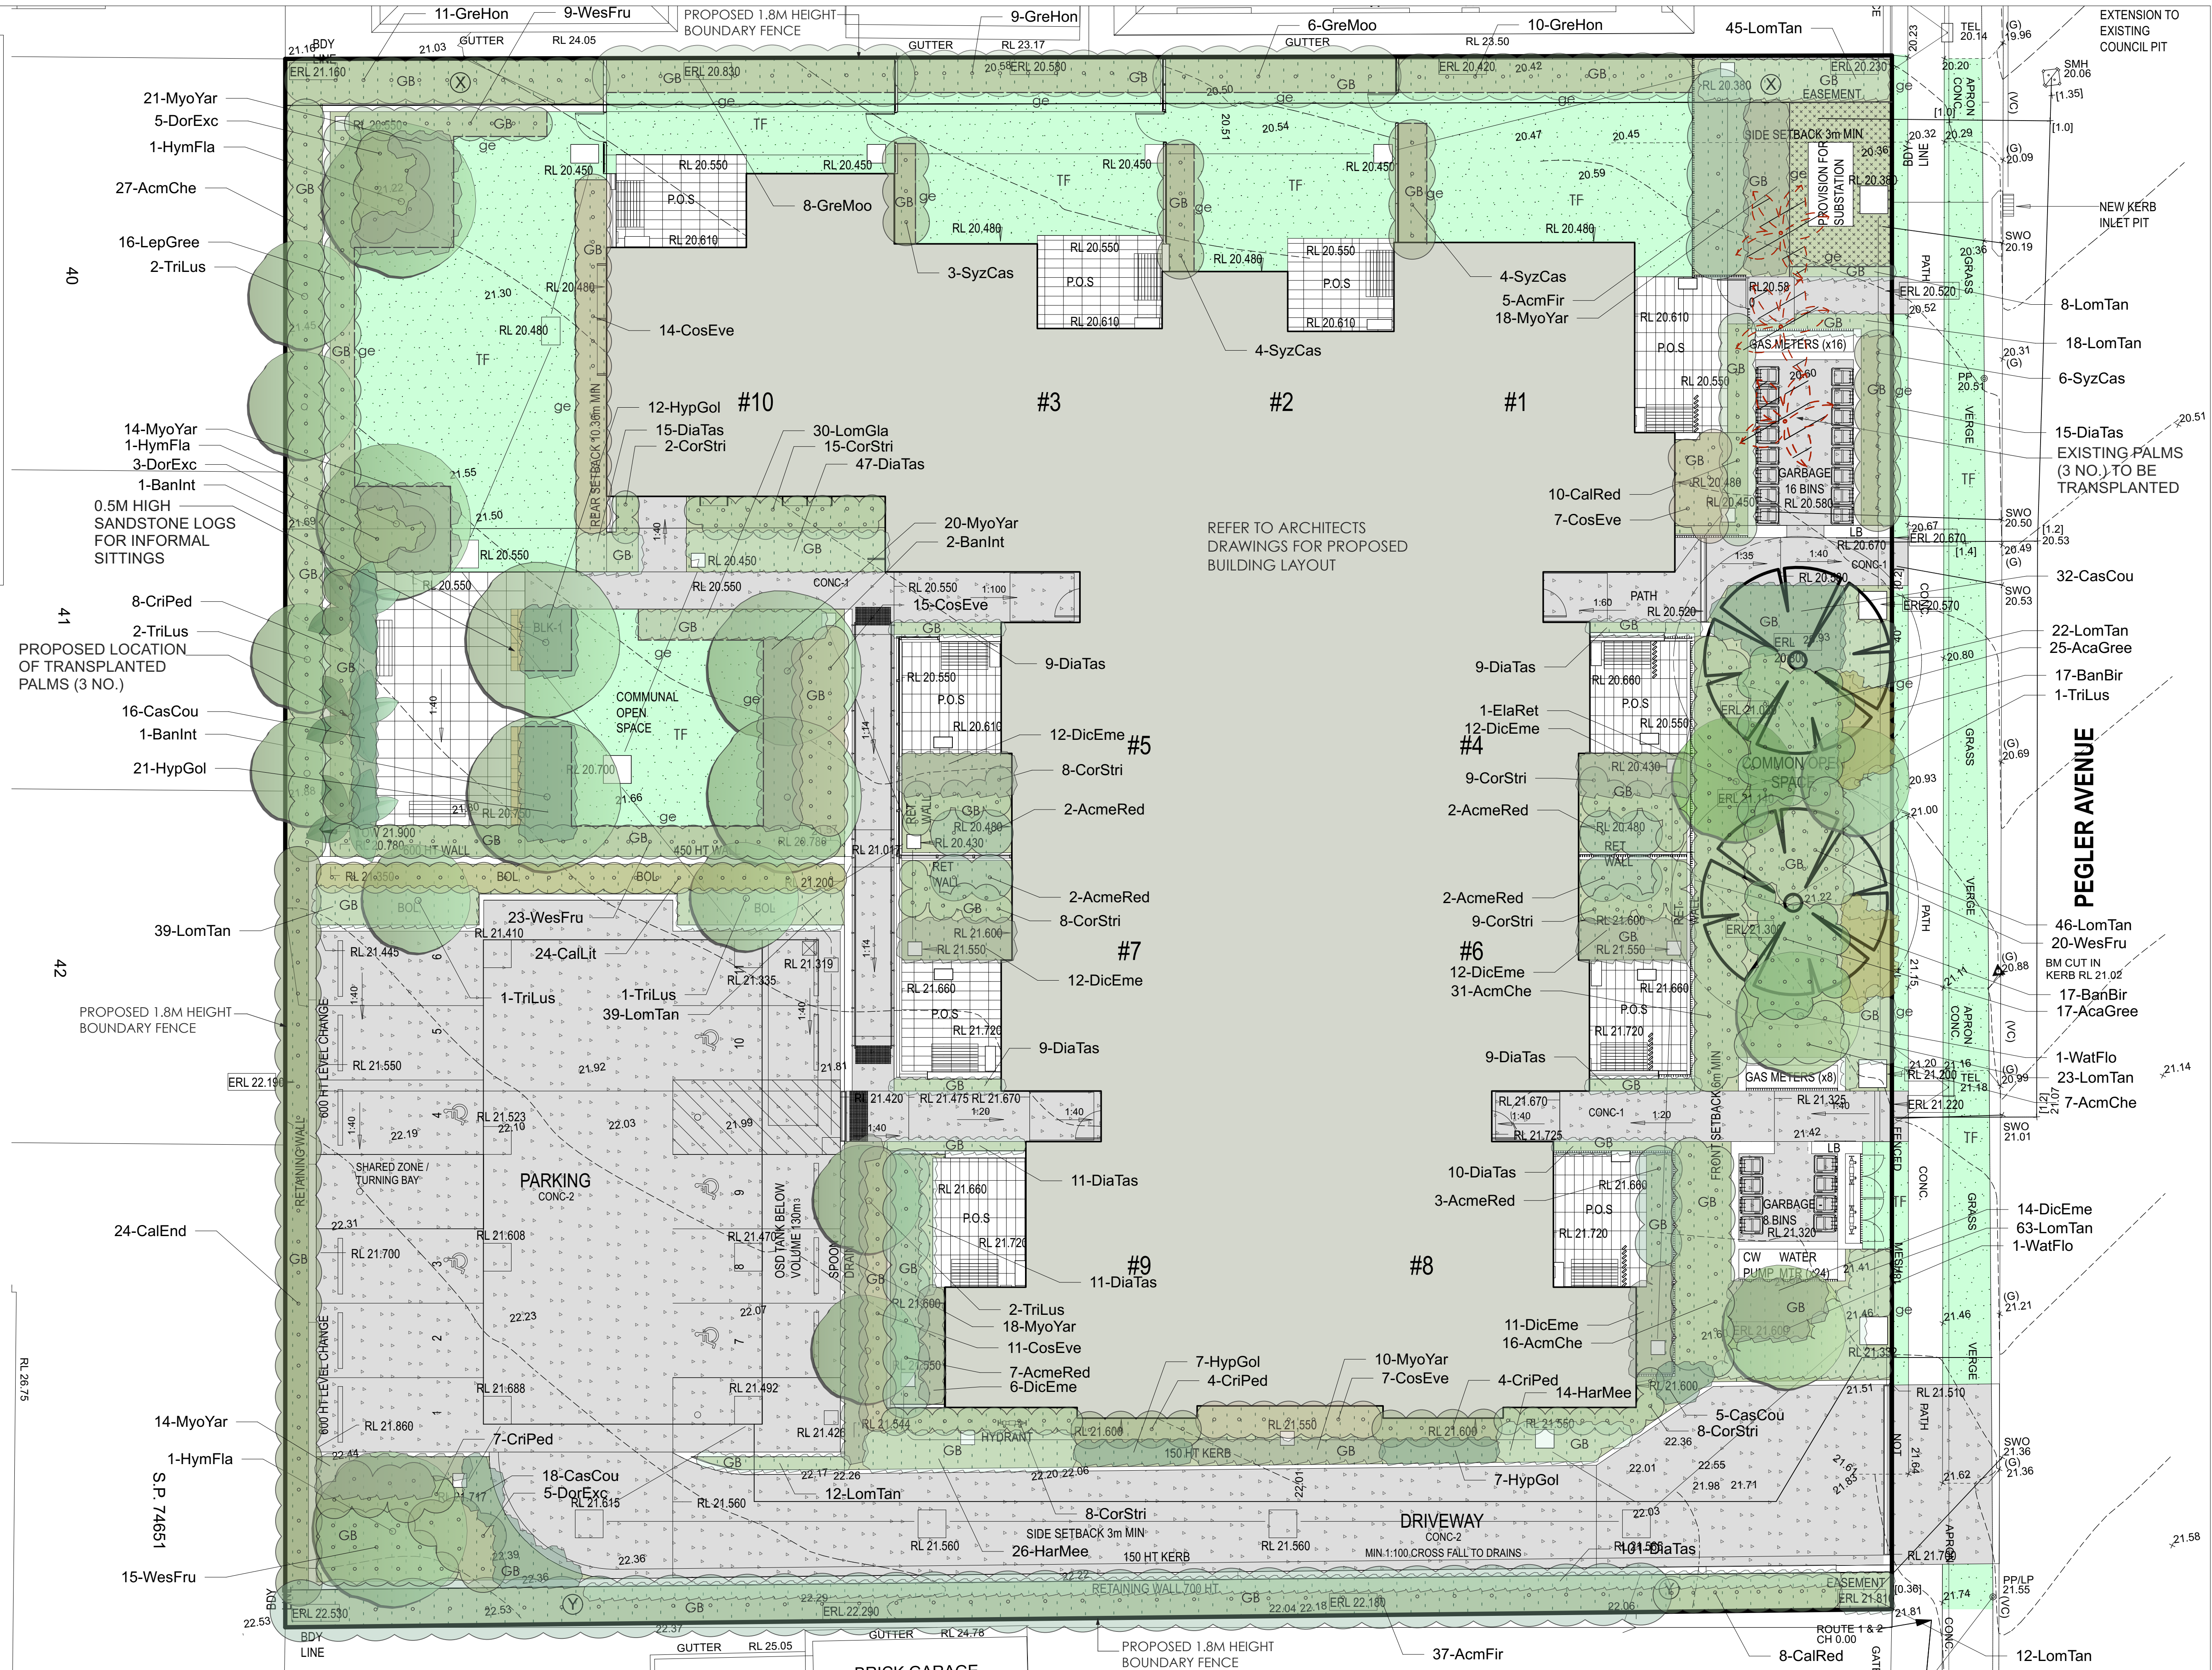

LOCKED BAG 5022
PARRAMATTA NSW 2124
PHONE No 1800 738 718
<https://www.dpie.nsw.gov.au/land-and-housing-corporation>

B	16/02/2023	DA
A	16/11/2021	SKETCH
REV	DATE	NOTATION/AMENDMENT
DO NOT SCALE DRAWINGS. CHECK ALL DIMENSIONS ON SITE. FIGURED DIMENSIONS TAKE PRECEDENCE.		

ARCHITECT
BREWSTER MURRAY PTY LTD
PH (02) 9299 0888
PROJECT MANAGER
LAND & HOUSING CORPORATION
PH (02) 8753 9000
LANDSCAPE CONSULTANT
GREENLAND DESIGN PTY LTD
PH 0403 104 108

PROJECT:
SENIORS HOUSING DEVELOPMENT
UNDER SEPP (HOUSING) 2021
66-70 PEGLER AVENUE SOUTH GRANVILLE NSW
LOTS 14, 15, 16 IN DP36280

LANDSCAPE PLAN

FILE:	2487	PLOTTED:		TYP:	LA	SHEET:	1 of 2	REV:	B
STATUS:	DA	DATE:	06/02/2023	SCALE:	1:100	PROJ:	BGWYQ	PROJECT NO.	BGWYQ
STAGE:	CL	DRAWN:	CL	CHECKED:	GD	DESIGNED ARCHITECT:			

