


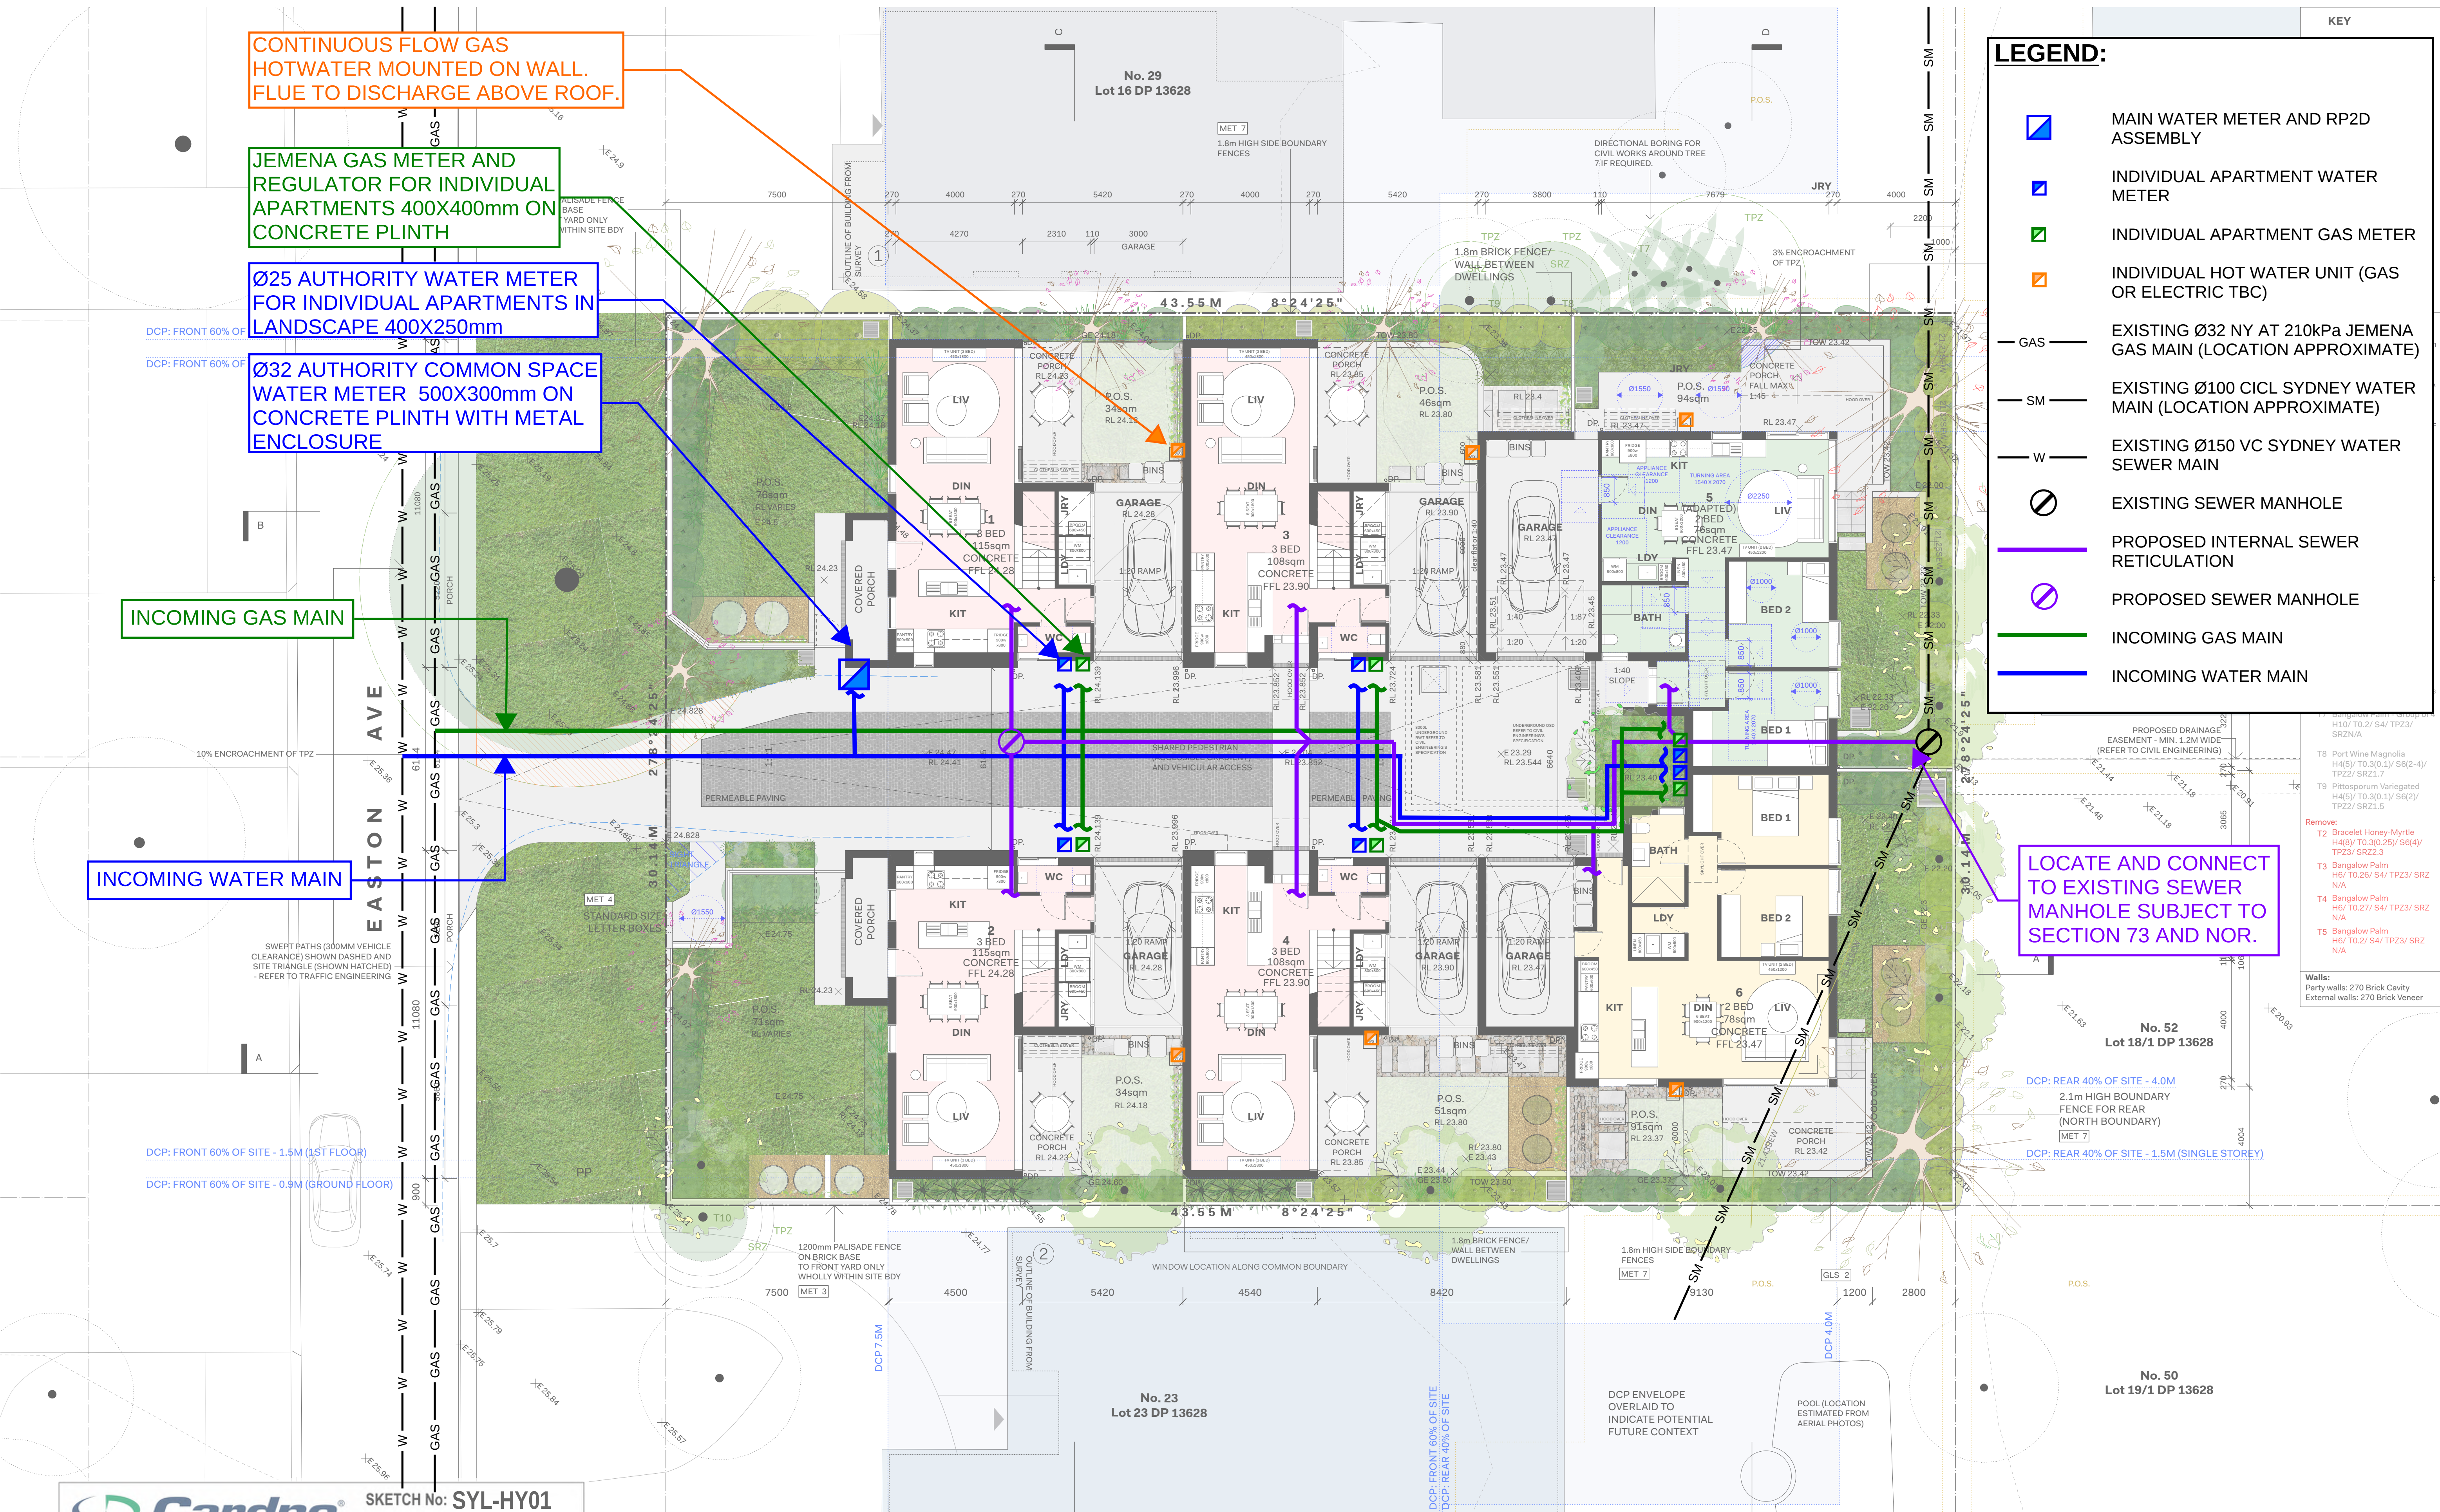

KEY

LEGEND:

MAIN WATER METER AND RP2D ASSEMBLY

INDIVIDUAL APARTMENT WATER METER

INDIVIDUAL APARTMENT GAS METER

INDIVIDUAL HOT WATER UNIT (GAS OR ELECTRIC TBC)

EXISTING Ø32 NY AT 210kPa JEMENA GAS MAIN (LOCATION APPROXIMATE)

EXISTING Ø100 CICL SYDNEY WATER MAIN (LOCATION APPROXIMATE)

EXISTING Ø150 VC SYDNEY WATER SEWER MAIN

EXISTING SEWER MANHOLE

PROPOSED INTERNAL SEWER RETICULATION

PROPOSED SEWER MANHOLE

INCOMING GAS MAIN

INCOMING WATER MAIN

Sketch No: SYL-HY01

Title: HYDRAULIC SPA.

Date: 20.01.23

Project No: 80821210 - R6

Designed By: A.P.

Issued For: INFORMATION

ROOM AREAS - LAHC SYLVANIA																									
DWELLINGS		ROOMS																							
		L/K/D			B1			B2			B3			Bathroom			WC			Laundry			Garage		
		W	L	m2	W	L	m2	W	L	m2	W	L	m2	W	L	m2	W	L	m2	W	L	m2	W	L	m2
1 & 2	4,000	10,300	41.0	4,000	4,390	17.5	2,990	4,610	13.7	3,000	3,640	10.9	1,705	3,000	5.1	900	2,470	2.2	1,100	3,170	3.4	3,000	5,425	16.2	
3 & 4	3,990	10,295	41.0	4,000	3,600	14.4	2,990	3,820	11.4	3,000	3,640	10.9	2,840	1,710	4.8	900	2,310	2.0	1,100	3,170	3.4	3,000	5,425	16.2	
5	4,000	7,680	30.7	3,225	4,600	13.2	3,390	3,600	12.2	N/A	N/A	N/A	2,295	2,830	6.5	N/A	N/A	N/A	745	2,375	1.7	3,800	7,210	27.3	
6	8480	3955	33.5	3065	4600	12.8	2997	3645	10.9	N/A	N/A	N/A	1800	3000	5.4	N/A	N/A	N/A	1700	1800	3.06	3000	5460	16.3	