


- 1. THIS PLAN WAS PREPARED FOR THE SOLE PURPOSES OF THE CLIENT FOR THE SPECIFIC PURPOSE OF PRODUCING A CONTROL PLAN. THIS PLAN IS STRICTLY LIMITED TO THE PURPOSE AND DOES NOT APPLY DIRECTLY OR INDIRECTLY AND WILL NOT BE USED FOR ANY OTHER APPLICATION, PURPOSE, USE OR MATTER. THE PLAN IS PRESENTED WITHOUT THE ASSUMPTION OF A DUTY OF CARE TO ANY OTHER PERSON (OTHER THAN THE CLIENT) ("THIRD PARTY") AND MAY NOT BE RELIED ON BY THIRD PARTY.
- RPS AUSTRALIA EAST PTY LTD WILL NOT BE LIABLE (IN NEGLIGENCE OR OTHERWISE) FOR ANY DIRECT OR INDIRECT LOSS, DAMAGE, LIABILITY OR CLAIM ARISING OUT OF OR INCIDENTAL TO: A. A THIRD PARTY PUBLISHING, USING OR RELYING ON THE PLAN;
 - B. RPS AUSTRALIA EAST PTY LTD RELYING ON INFORMATION PROVIDED TO IT BY THE CLIENT OR A THIRD PARTY WHERE THE INFORMATION IS INCORRECT, INCOMPLETE, INACCURATE, OUT-OF-DATE OR UNREASONABLE;
 - C. ANY INACCURACIES OR OTHER FAULTS WITH INFORMATION OR DATA SOURCED FROM A THIRD
 - PARTY; D. RPS AUSTRALIA EAST PTY LTD RELYING ON SURFACE INDICATORS THAT ARE INCORRECT OR
 - INACCURATE; E. THE CLIENT OR ANY THIRD PARTY NOT VERIFYING INFORMATION IN THIS PLAN WHERE
 - RECOMMENDED BY RPS AUSTRALIA EAST PTY LTD;
 - F. LODGMENT OF THIS PLAN WITH ANY LOCAL AUTHORITY AGAINST THE RECOMMENDATION OF RPS AUSTRALIA EAST PTY LTD;
 - G. THE ACCURACY, RELIABILITY, SUITABILITY OR COMPLETENESS OF ANY APPROXIMATIONS OR ESTIMATES MADE OR REFERRED TO BY RPS AUSTRALIA EAST PTY LTD IN THIS PLAN.
- 3. WITHOUT LIMITING PARAGRAPH 1 OR 2 ABOVE, THIS PLAN MAY NOT BE COPIED, DISTRIBUTED, OR REPRODUCED BY ANY PROCESS UNLESS THIS NOTE IS CLEARLY DISPLAYED ON THE PLAN.
- 4. ANY ELECTRONIC FILE IS PROVIDED WITHOUT WARRANTY AND SHOULD BE USED ONLY IN CONJUNCTION WITH THE SUPPLIED PDF/PAPER COPY OF THIS PLAN.
- 5. LIMITED BOUNDARY SURVEY HAS BEEN UNDERTAKEN UNDER CLAUSE 9 OF THE SURVEY AND SPATIAL INFORMATION REGULATIONS (2017). BEARINGS, DIMENSIONS AND AREA ARE FROM TITLE ONLY AND ARE SUBJECT TO CONFIRMATION BY FULL BOUNDARY SURVEY. BOUNDARIES SHOWN ON THIS PLAN SHOULD NOT BE RELIED UPON FOR WORK ON OR NEAR THE BOUNDARY
- 6. SERVICES SHOWN ARE INDICATIVE ONLY. POSITIONS ARE BASED ON DIAL BEFORE YOU DIG PLANS DATED 30th AUGUST 2022, PROVIDED BY THE RELEVANT AUTHORITIES AND FROM VISIBLE SURFACE LIDS/INDICATORS. CONFIRMATION OF THE EXACT POSITION SHOULD BE MADE PRIOR TO ANY EXCAVATION WORK. OTHER SERVICES MAY EXIST WHICH ARE NOT SHOWN.
- 7. LEVELS ARE BASED ON AUSTRALIAN HEIGHT DATUM (AHD) USING PM 26577 WITH RL OF 41.048 LOCATED AT ----.
- 8. ORIGIN OF CO-ORDINATES PM 26577 WITH MGA (GDA2020) CO-ORDINATE VALUES OF E504454.143, N6809544.322
- 9. CONTOUR INTERVAL 0.25m. CONTOURS ARE AN INDICATION OF LANDFORM AND SHOULD NOT BE TAKEN IN PREFERENCE TO SPOT LEVELS SHOWN.

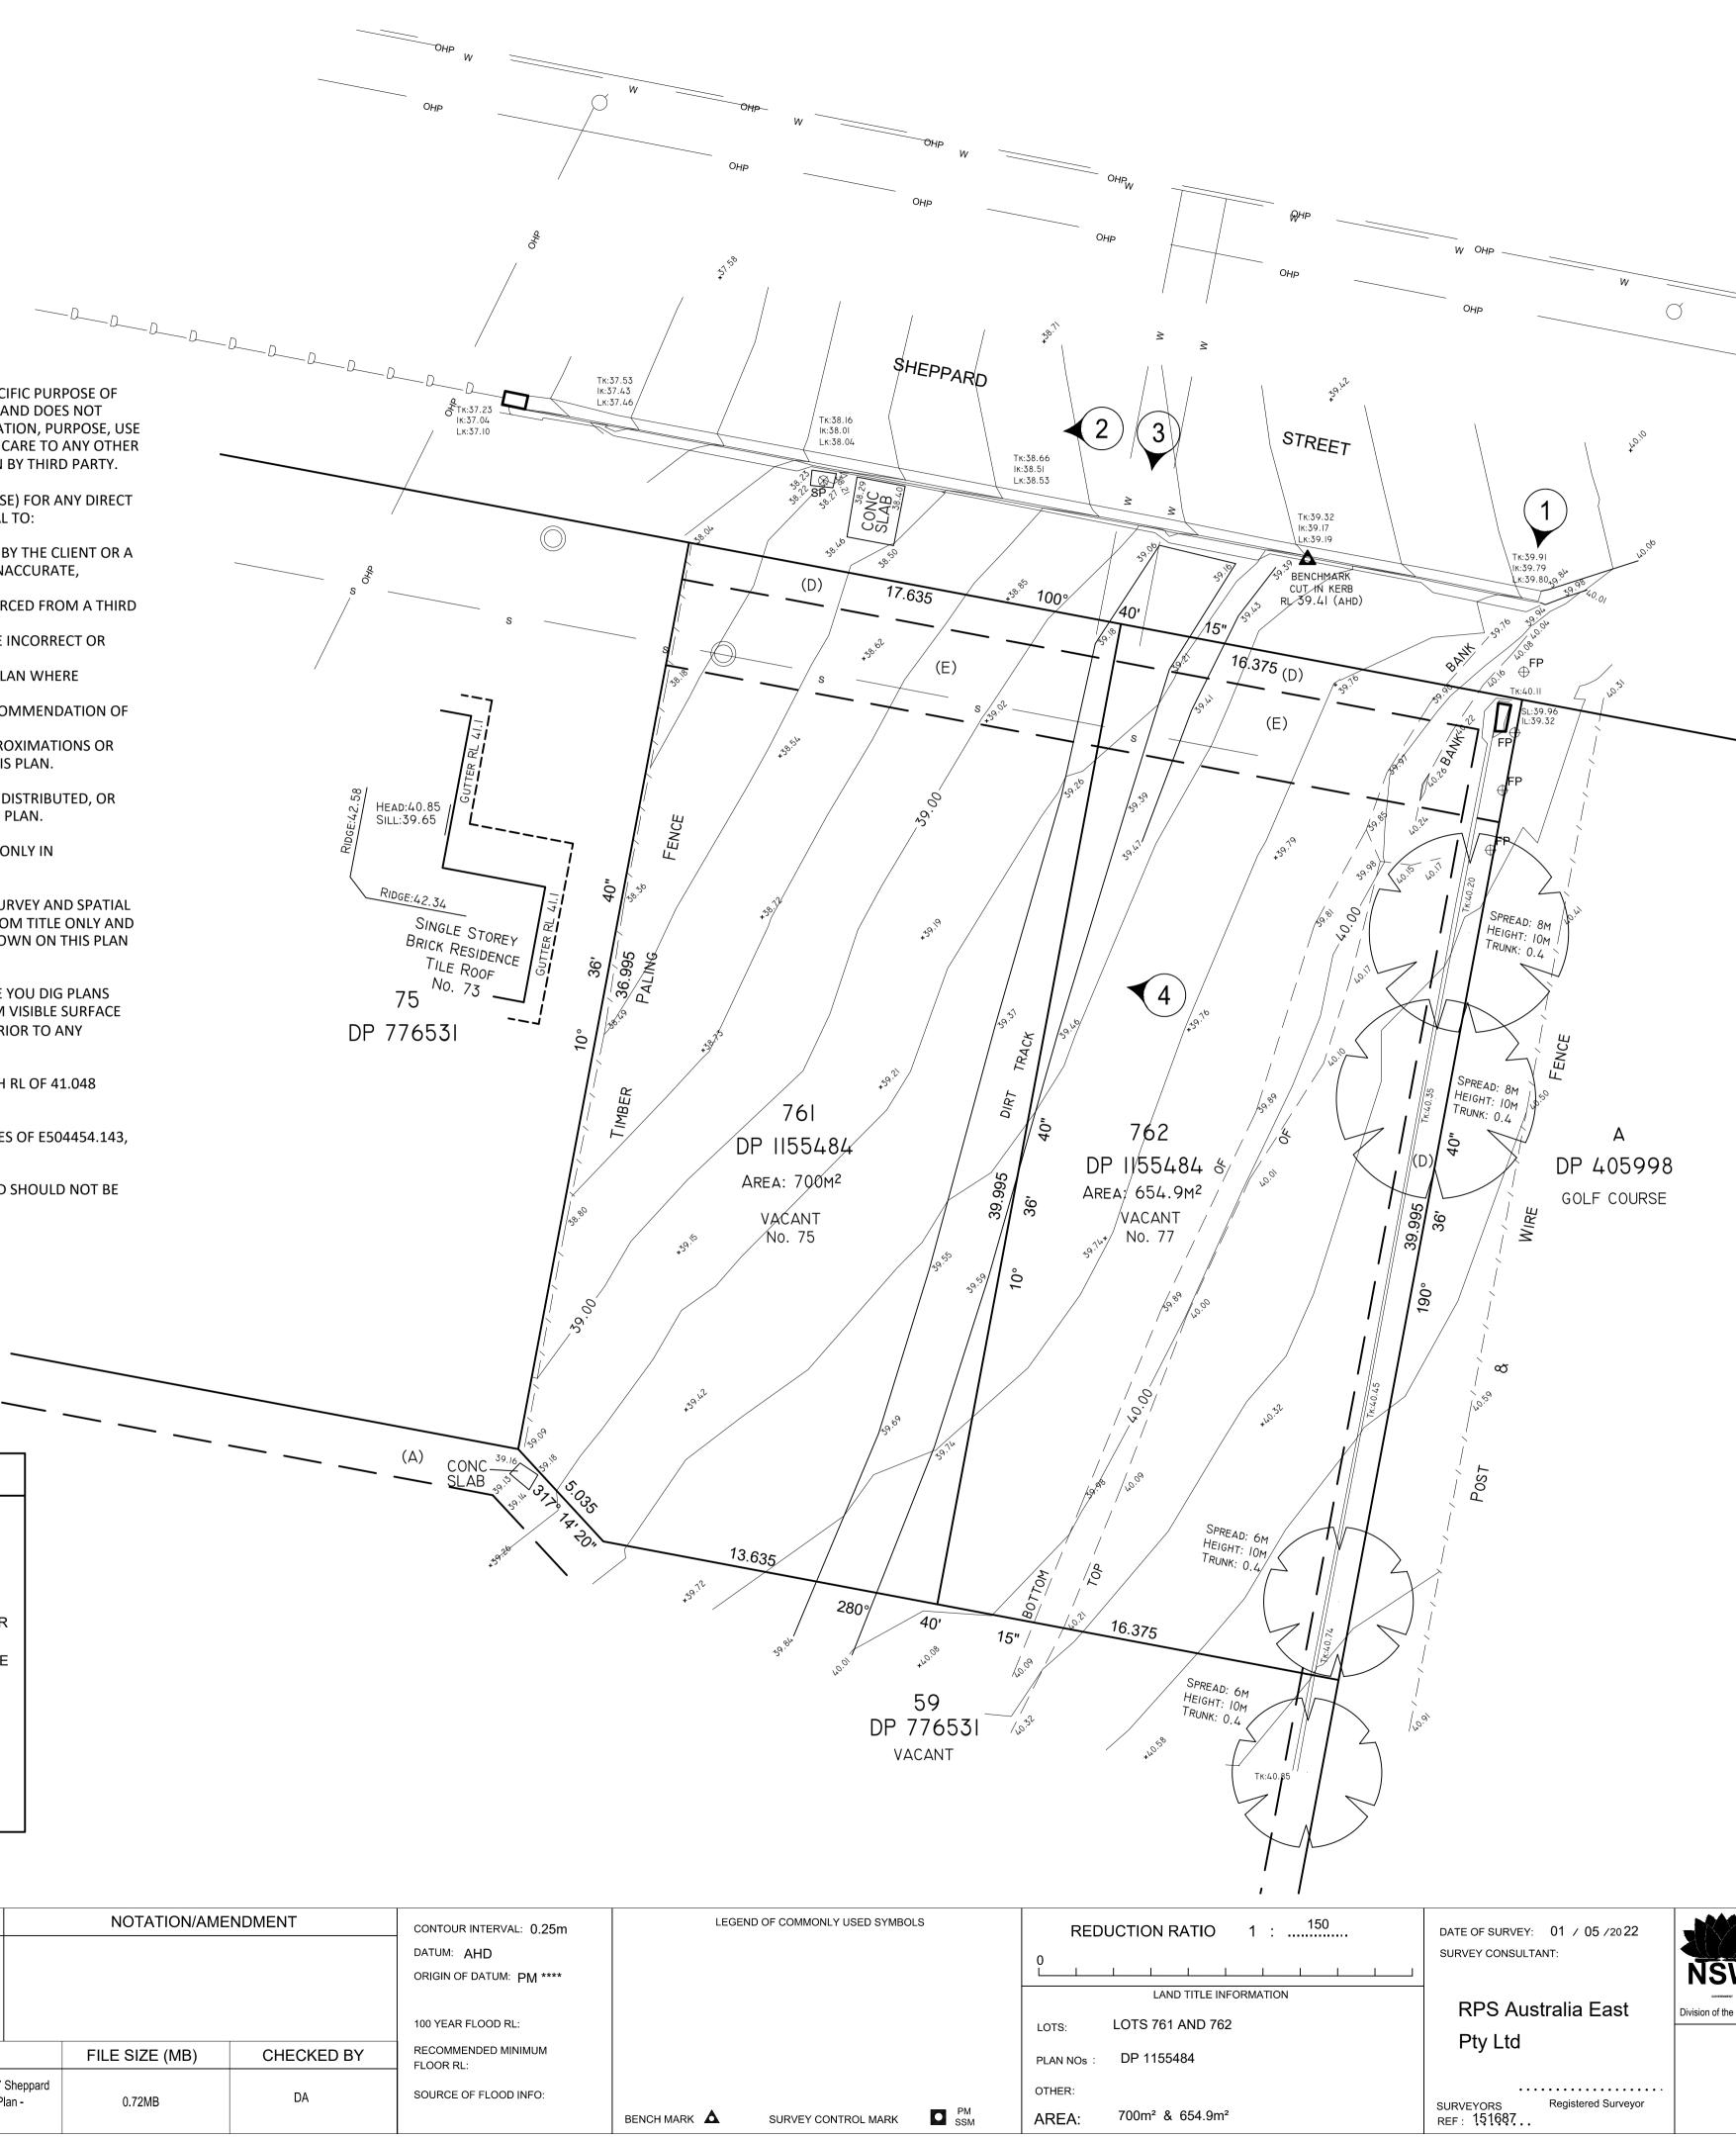

LEGEND							
\bigcirc	SEWER MANHOLE	/ /	FENCE				
	STORMWATER PIT	S	SEWER				
Ø	POWER POLE	——W——	WATER				
● ^{HYD}	HYDRANT	— OHP —	OVERHEAD POWER				
\oplus^{FP}	FENCE POST	D	STORMWATER LINE				
\otimes^{SP}	SIGN POST (BUS STOP)		BOUNDARY				
(10)	PHOTOGRAPH		MINOR CONTOUR				
			MAJOR CONTOUR				
	TREE						

No.	DATE	NOTATION/AMENDMENT		DATE NOTATION/AMENDMENT			NDMENT	CONTOUR INTERVAL: 0.2
1	24-05-2022	Initial Detail Plan						DATUM: AHD
2	13-02-2023	Easement Note Updated						ORIGIN OF DATUM: PM **
								100 YEAR FLOOD RL:
				FILE		FILE SIZE (MB)	CHECKED BY	RECOMMENDED MINIMUM
			ACAD-151687 - 75-77 Sheppard Street, Casino Detail Plan - Model_Rev 1.dwg			0.72MB	DA	SOURCE OF FLOOD INFO:



Photo 1



Photo 2



Photo 3



Photo 4

EASEMENT NOTES

(A) EASEMENT TO DRAIN WATER 2 WIDE VIDE DP776531
(D) EASEMENT TO DRAIN WATER 1.5 WIDE VIDE DP776531

(E) EASEMENT FOR SEWER 5 WIDE

Department of Family & Community Services DRAWING TITLE	LOCATION CASINO STREET ADDRESS 75-77 Sheppard Street, Casino	type S
Detail Survey	SITE LAYOUT JOB	SHT. 1
	/ /	OF 1