

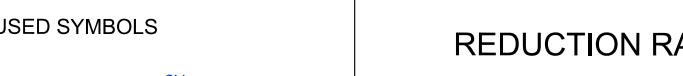


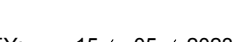


No.	DATE	NOTATION/AMENDMENT	No.	DATE	NOTATION/AMENDMENT	CONTOUR INTERVAL: 0.5m DATUM: AHD ORIGIN OF DATUM: PM 33973 100 YEAR FLOOD RL: RECOMMENDED MINIMUM FLOOR RL: SOURCE OF FLOOD INFO:		REDUCTION RATIO 1 : 100 0 LAND TITLE INFORMATION LOTS: 34&35 PLAN NOS : DP 35375 OTHER: AREA: EASTWOOD	DATE OF SURVEY: 15 / 05 / 2023 SURVEY CONSULTANT:  1500 1-16, Level 1, 4 Columbia Court Baulkham Hills, NSW 2153 (PO BOX 6943) Baulkham Hills, NSW 2153 t: 02 8884 6600 rpsgroup.com  Registered Surveyor SURVEYORS REF : 141958-10	 Division of the Department of Family & Community Services DRAWING TITLE PARTIAL DETAIL AND CONTOUR SURVEY OF 20-22 RAYMOND STREET EASTWOOD	LOCATION EASTWOOD STREET ADDRESS 20-22 RAYMOND ST SITE LAYOUT JOB / /	TYPE S SHT. 1 OF 3
-----	------	--------------------	-----	------	--------------------	---	---	--	---	--	--	-------------------------------------

CROSS SECTIONS - No.18 & 24/A RAYMOND STREET

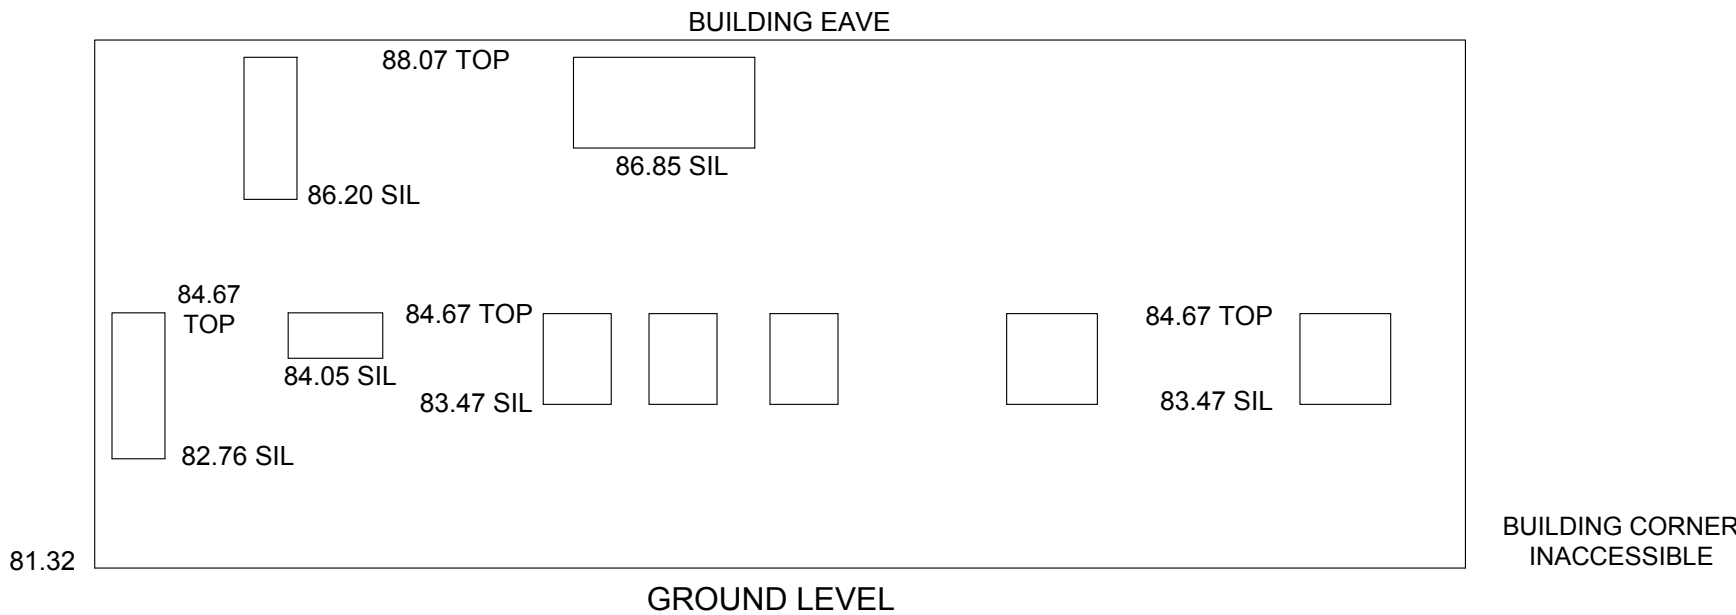

No. 18 Raymond Street

CROSS SECTION

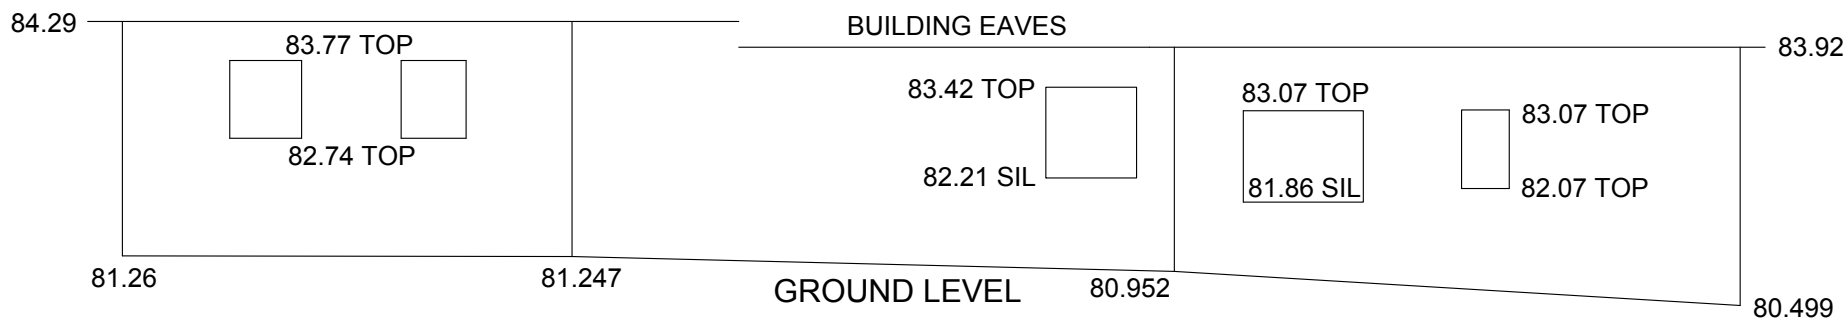

CROSS SECTION

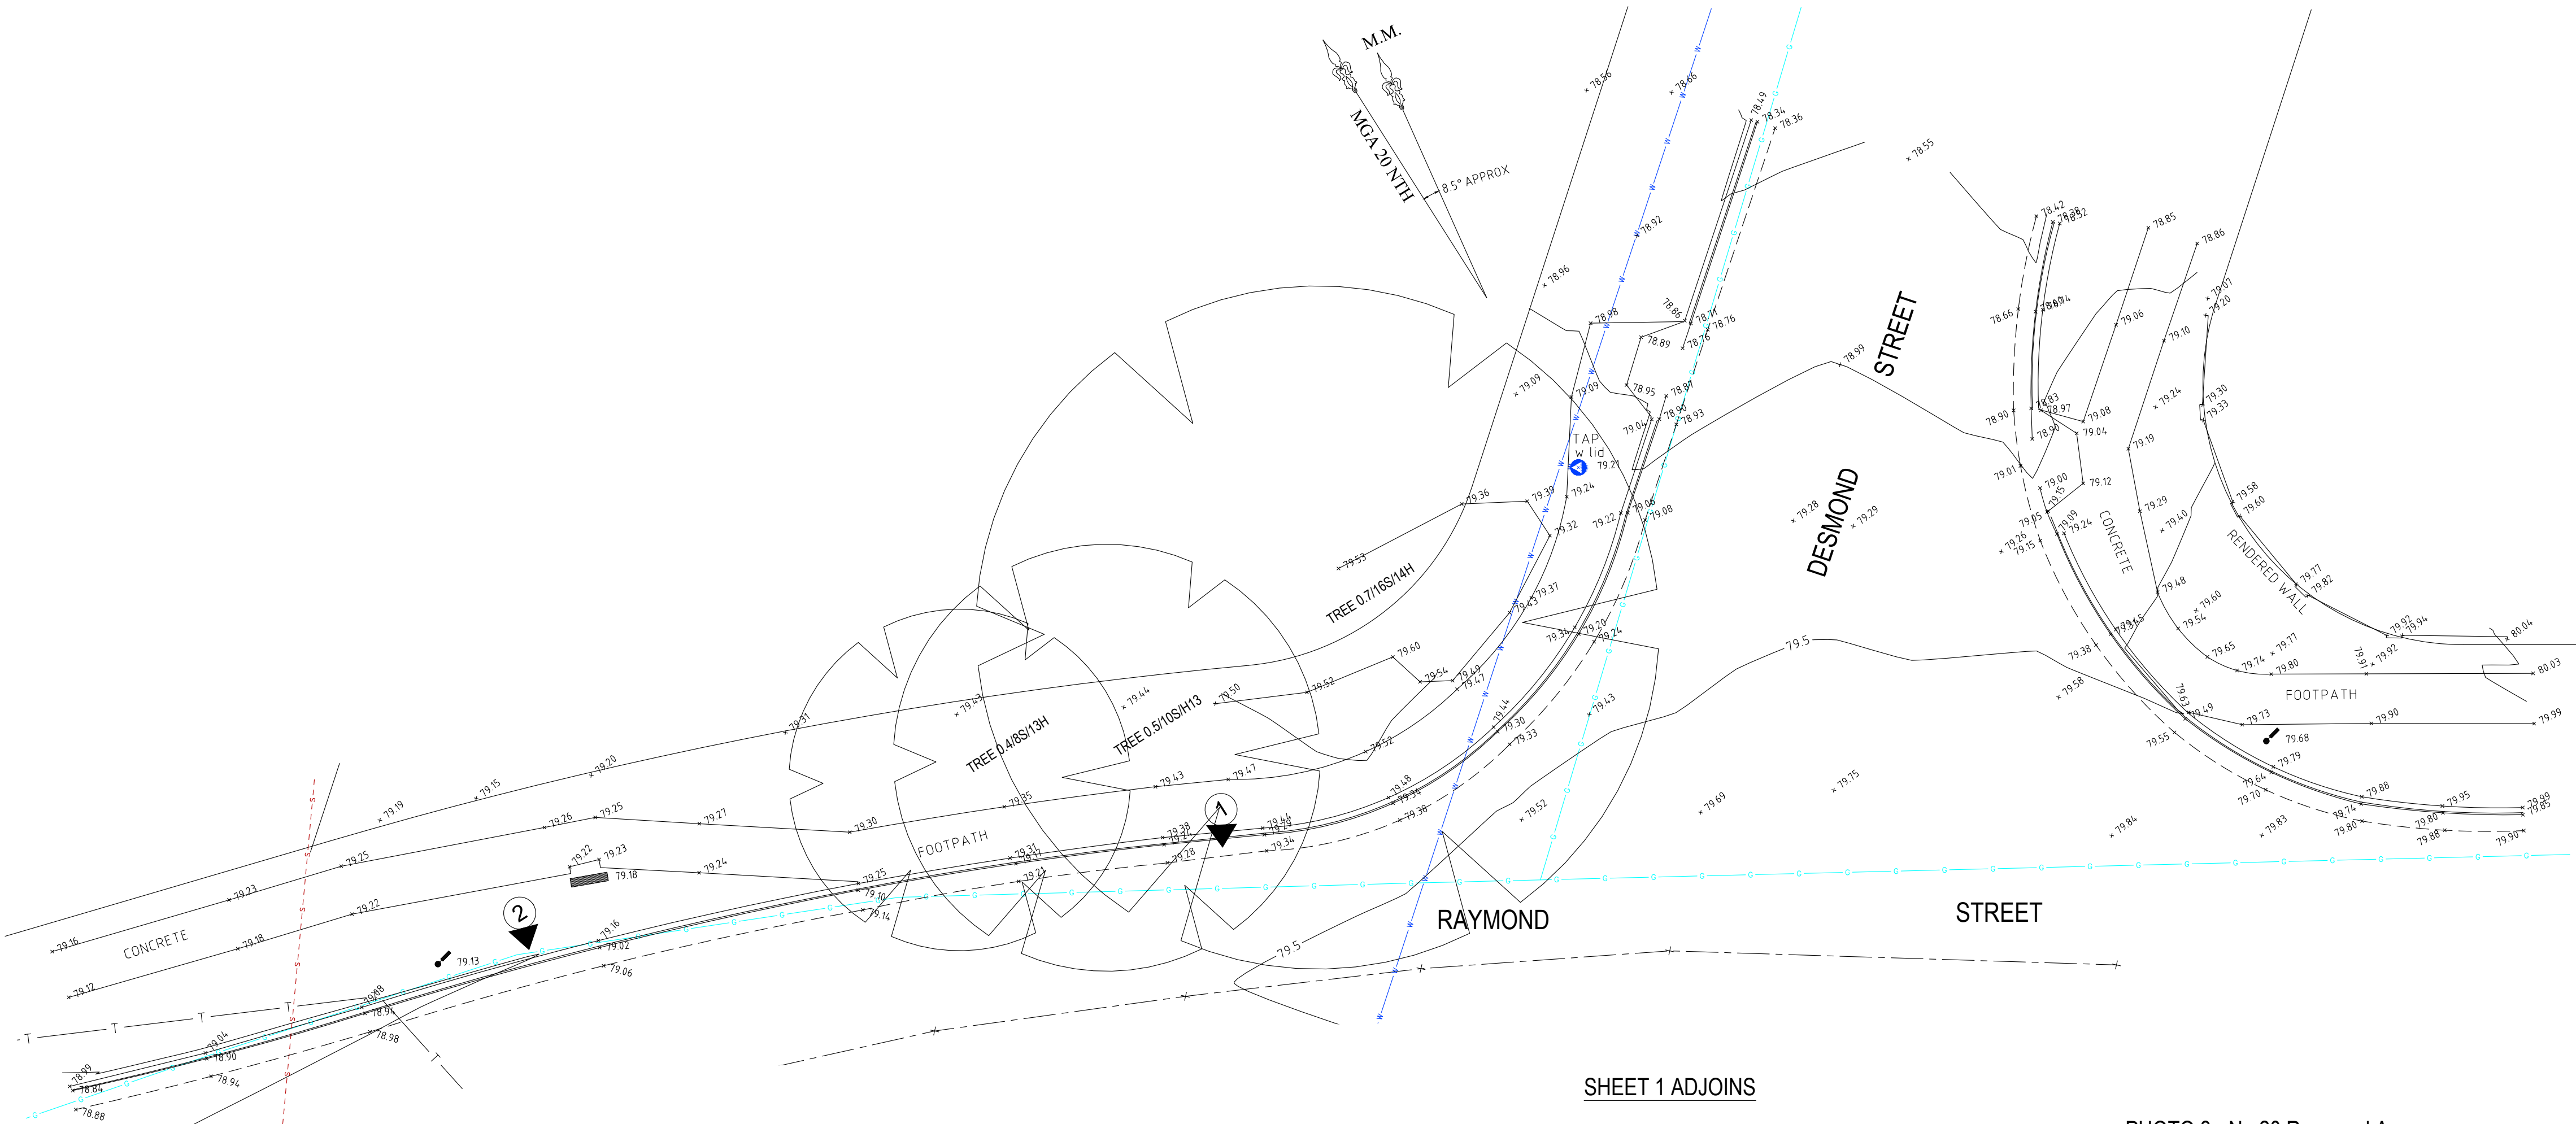


PHOTO 2 - No.22 Raymond Ave

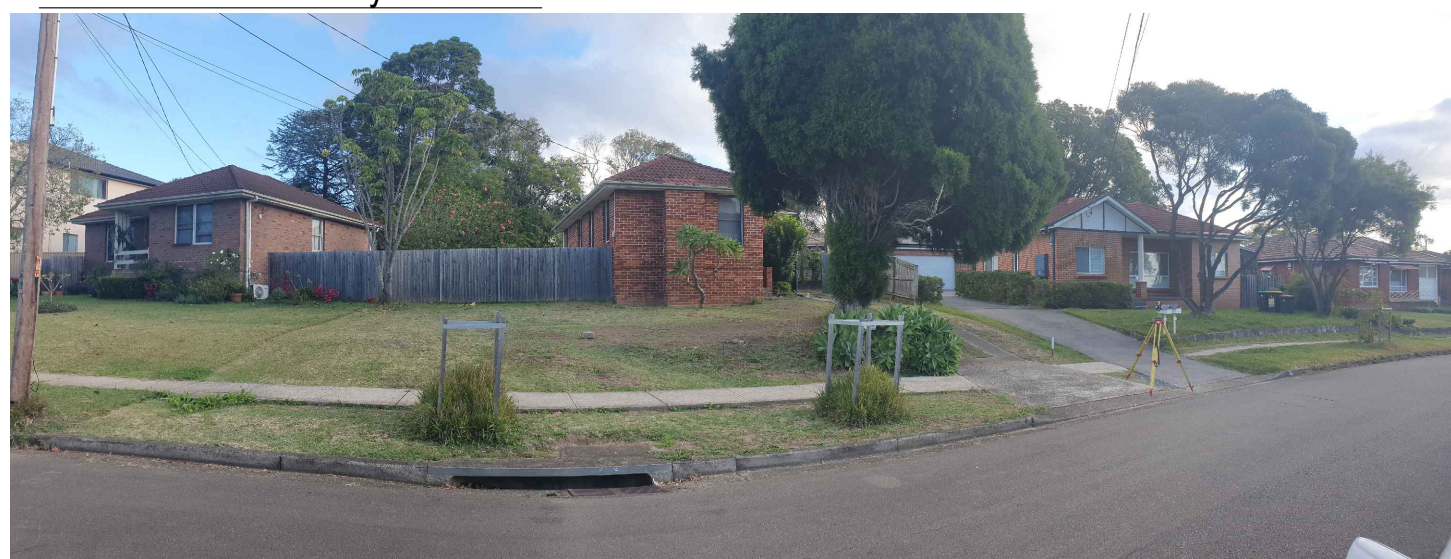


PHOTO 1 - No.20 Raymond Ave

 


PHOTO 3 - No.20 Raymond Ave

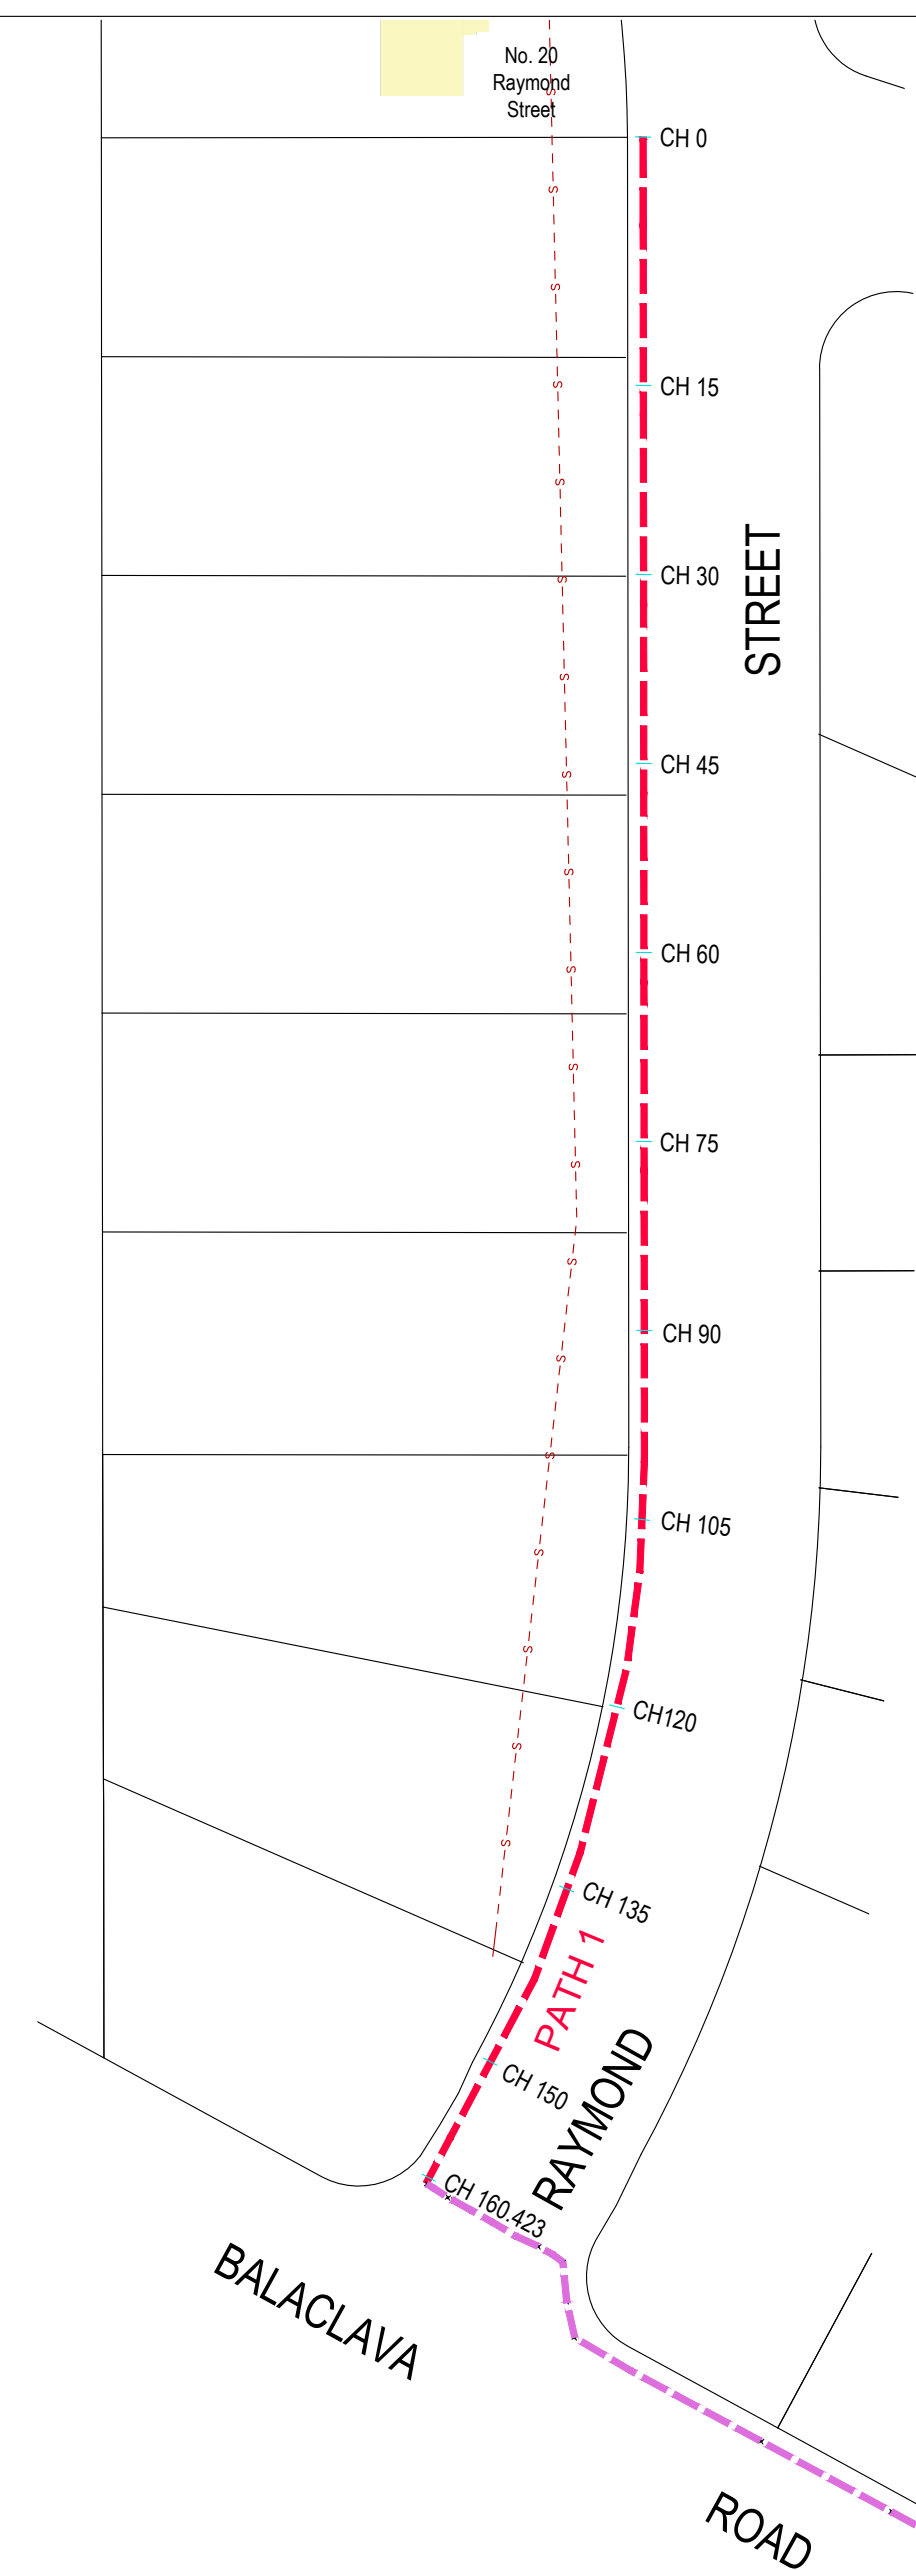


PHOTO 4 - No.22 Raymond Ave






No.	DATE	NOTATION/AMENDMENT	No.	DATE	NOTATION/AMENDMENT	CONTOUR INTERVAL: 0.5m DATUM: AHD ORIGIN OF DATUM: PM 33973 100 YEAR FLOOD RL: RECOMMENDED MINIMUM FLOOR RL: SOURCE OF FLOOD INFO:		REDUCTION RATIO 1 : 100  LAND TITLE INFORMATION LOTS: 34&35 PLAN NOS : DP 35375 OTHER: AREA: EASTWOOD	DATE OF SURVEY: 15 / 05 / 2023 SURVEY CONSULTANT:  1001/1-16, Level 1, 4 Columbia Court Baulkham Hills, NSW 2153 (PO BOX 6943) Baulkham Hills, NSW 2153 t: 02 8884 6900 rpsgroup.com  Registered Surveyor SURVEYORS REF : 141958-10	 Division of the Department of Family & Community Services DRAWING TITLE PARTIAL DETAIL AND CONTOUR SURVEY OF 20-22 RAYMOND STREET EASTWOOD	LOCATION EASTWOOD STREET ADDRESS 20-22 RAYMOND ST SITE LAYOUT JOB / /	TYPE S SHT. 2 OF 3
-----	------	--------------------	-----	------	--------------------	---	---	--	---	--	--	---------------------------------

LONGITUDINAL SECTIONS TO NEAREST BUS STOPS




LONGITUDINAL SECTIONS PATH 2 & 3 SEE SHEET 4

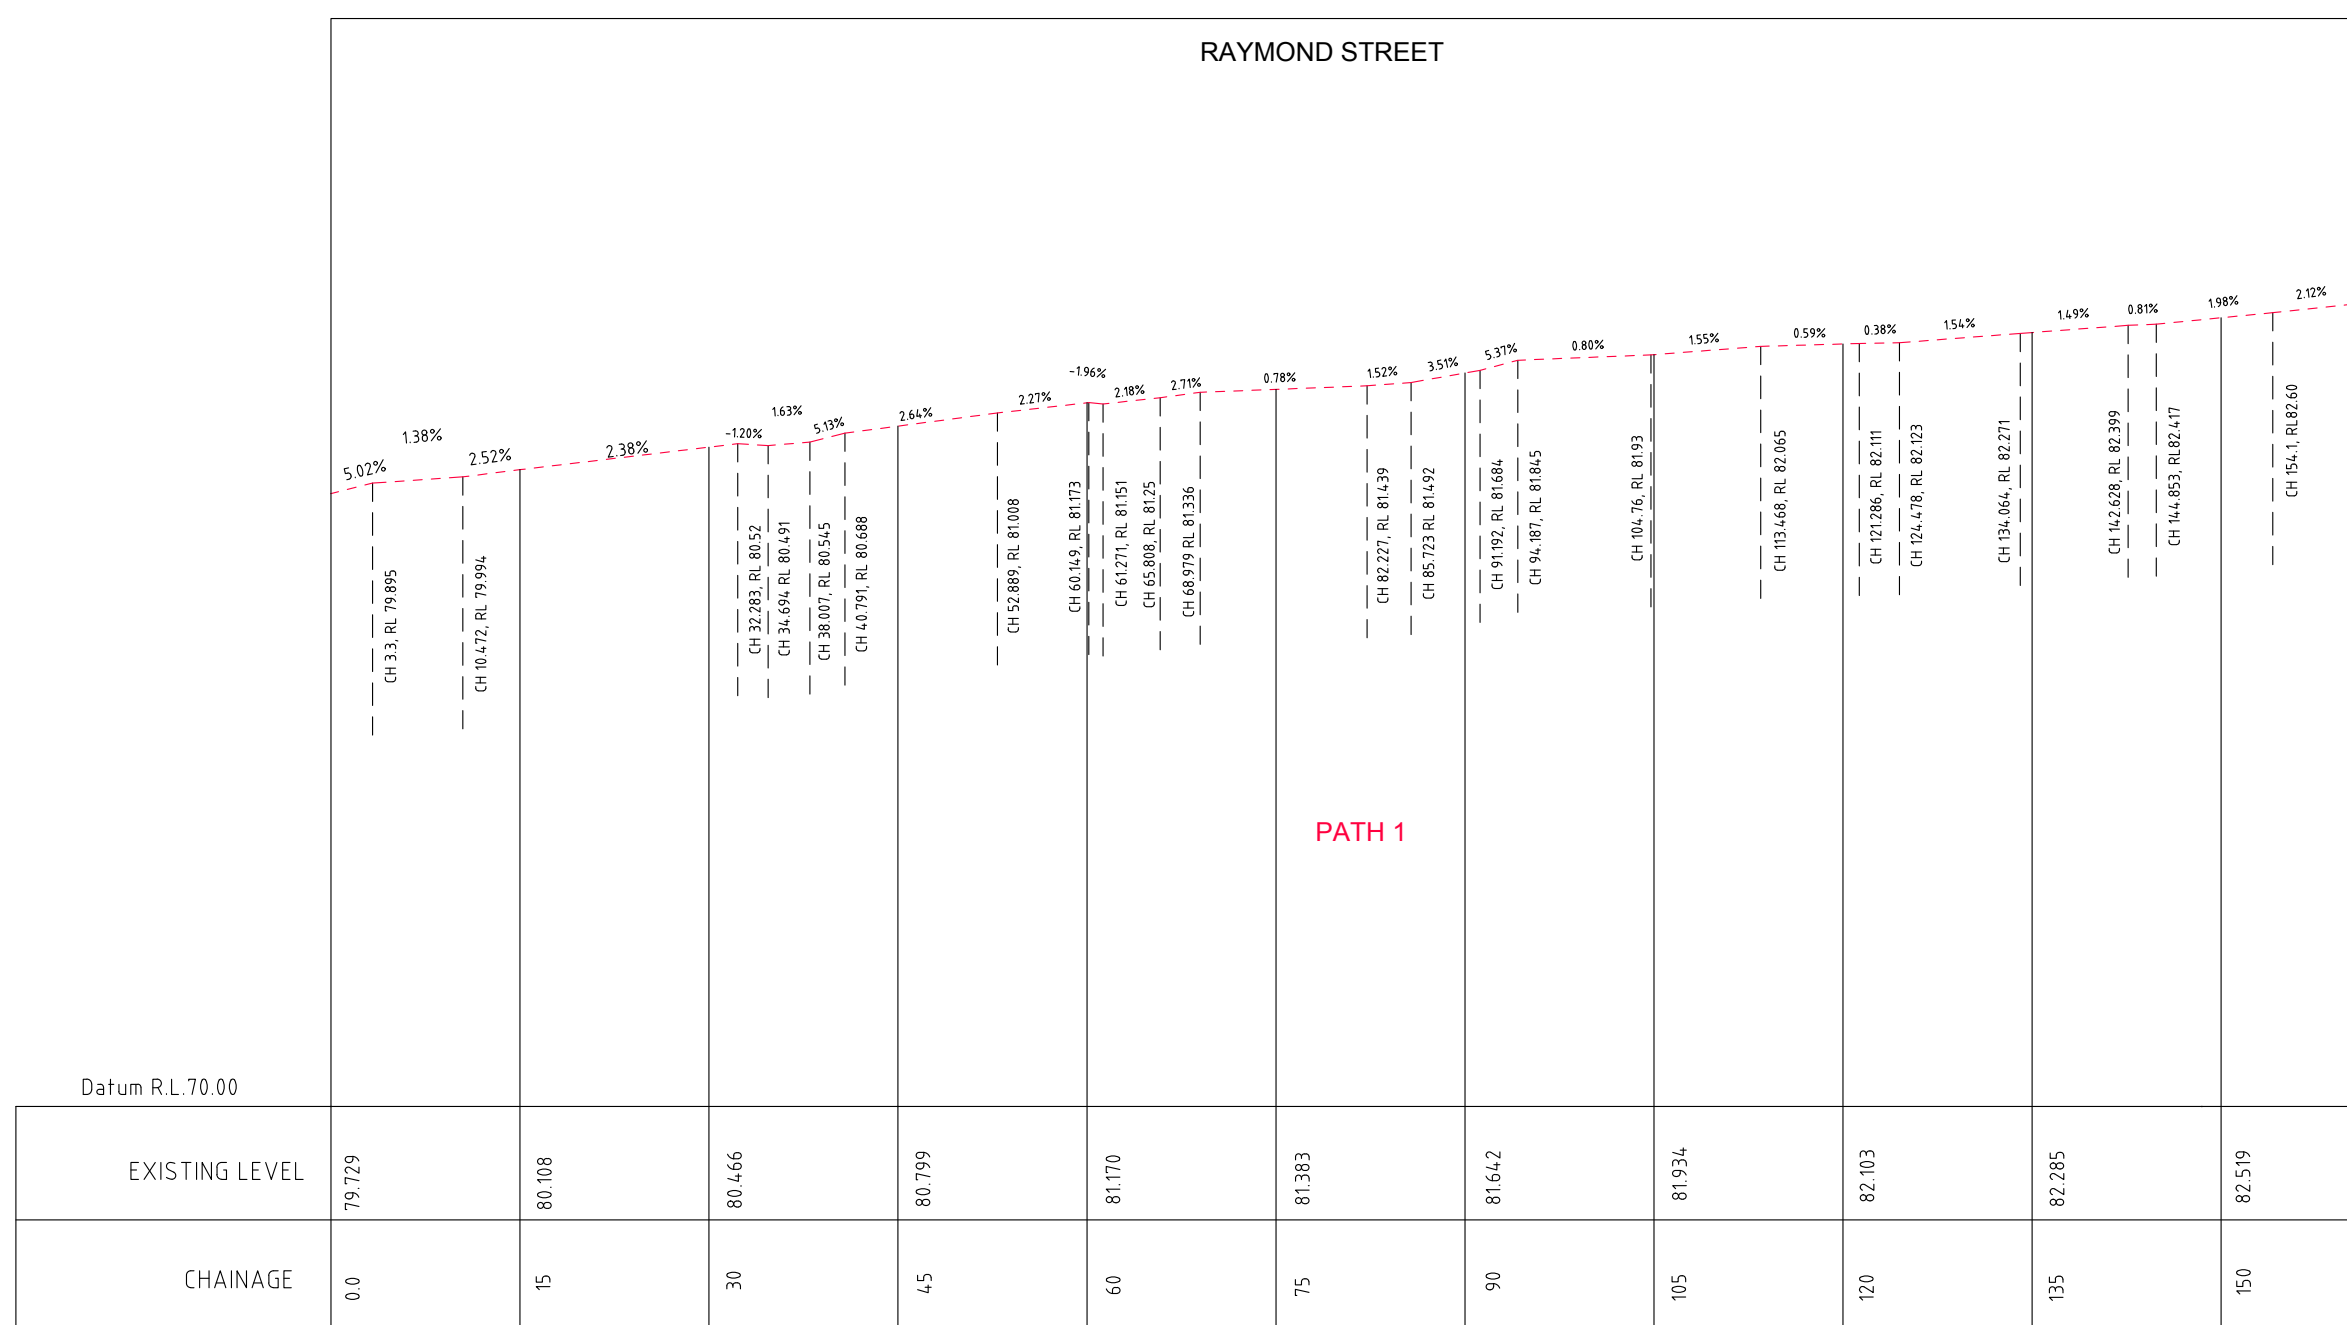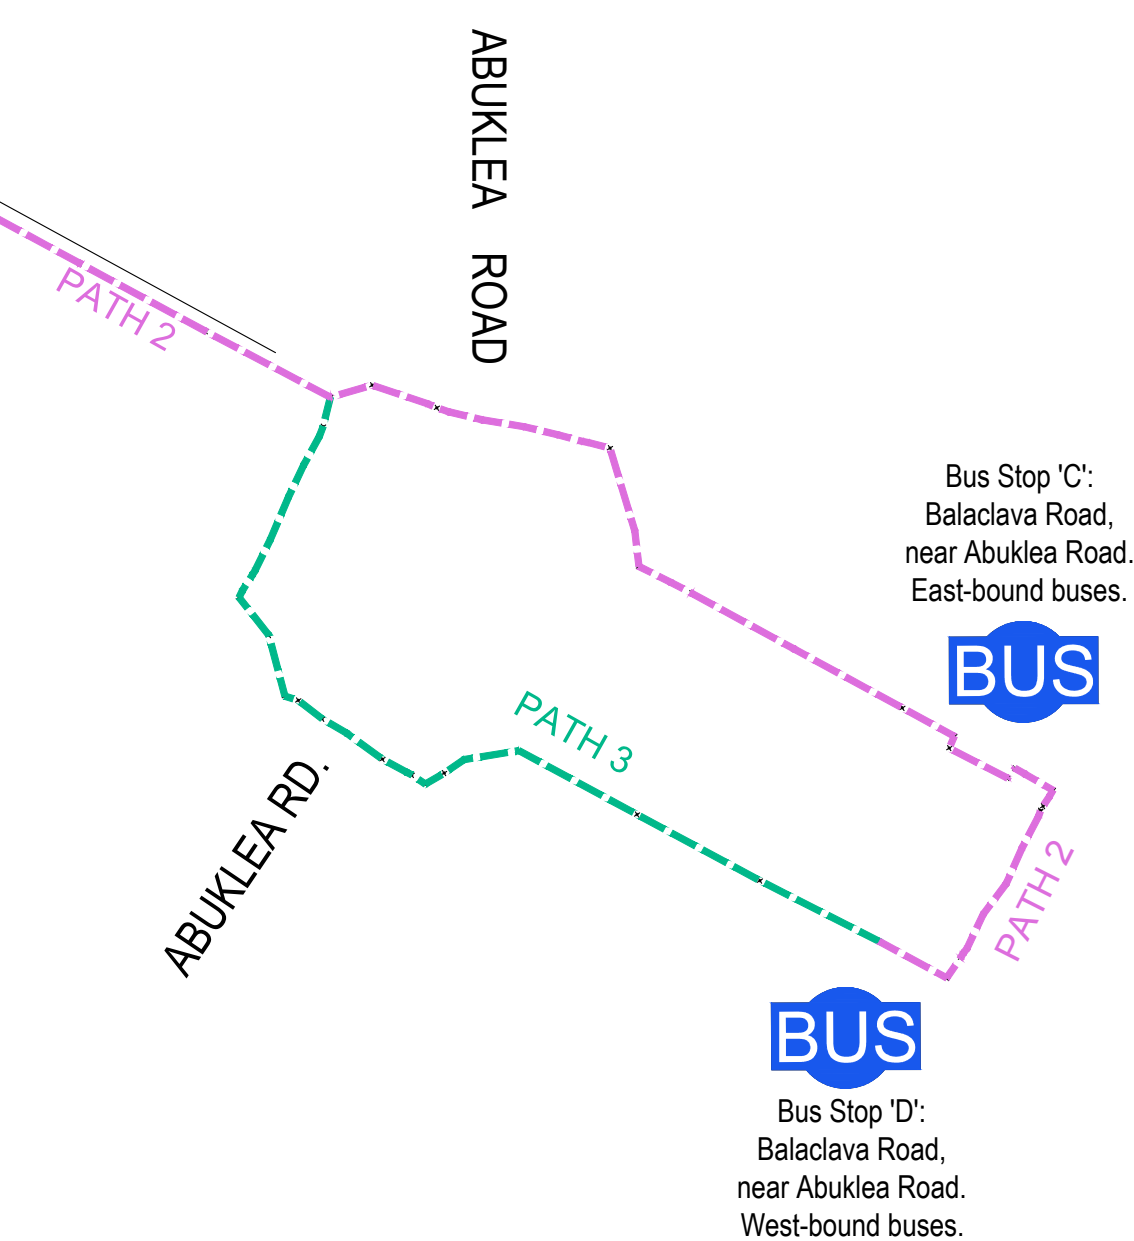

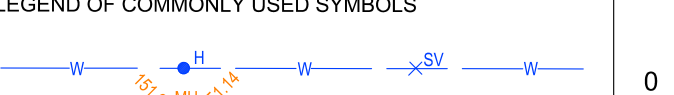
No.	DATE	NOTATION/AMENDMENT	No.	DATE	NOTATION/AMENDMENT	CONTOUR INTERVAL: 0.5m		LEGEND OF COMMONLY USED SYMBOLS		REDUCTION RATIO 1 : 100		DATE OF SURVEY: 15/ 05 / 2023		 Land & Housing Corporation Division of the Department of Family & Community Services DRAWING TITLE PARTIAL DETAIL AND CONTOUR SURVEY OF 20-22 RAYMOND STREET EASTWOOD		LOCATION EASTWOOD			
D	4-8-23	RESURVEY OF BUS ROUTES 2 & 3 AND UPDATE PLAN				DATUM: AHD						SURVEY CONSULTANT:  RPS MAKING COMPLEX EASY				Lot 1, 16, Level 1, 4 Columbus Court Bella Vista, NSW 2113 (P.O. BOX 6945) Baulkham Hills, NSW 2155 t. 02 8854 6000 rpsgroup.com		STREET ADDRESS 20-22 RAYMOND ST	TYPE S
						ORIGIN OF DATUM: PM 33973				LAND TITLE INFORMATION		SIGNED:  Registered Surveyor							
						100 YEAR FLOOD RL:				LOTS: 34&35									
						RECOMMENDED MINIMUM FLOOR RL:				PLAN NOS : DP 35375						SITE LAYOUT JOB		SHT. 3	
						SOURCE OF FLOOD INFO:				OTHER:						/ /		OF 4	
										AREA: EASTWOOD									

LONGITUDINAL SECTIONS TO NEAREST BUS STOPS

PATH 2
SOUTHWEST CORNER OF RAYMOND STREET AND BALACLAVA ROAD TO BUS STOP 'C' ON BALACLAVA ROAD (BUSES TRAVELING WEST TO EAST); CONTINUATION ACROSS BALACLAVA ROAD TO BUS STOP 'D' (BUSES TRAVELING EAST TO WEST).

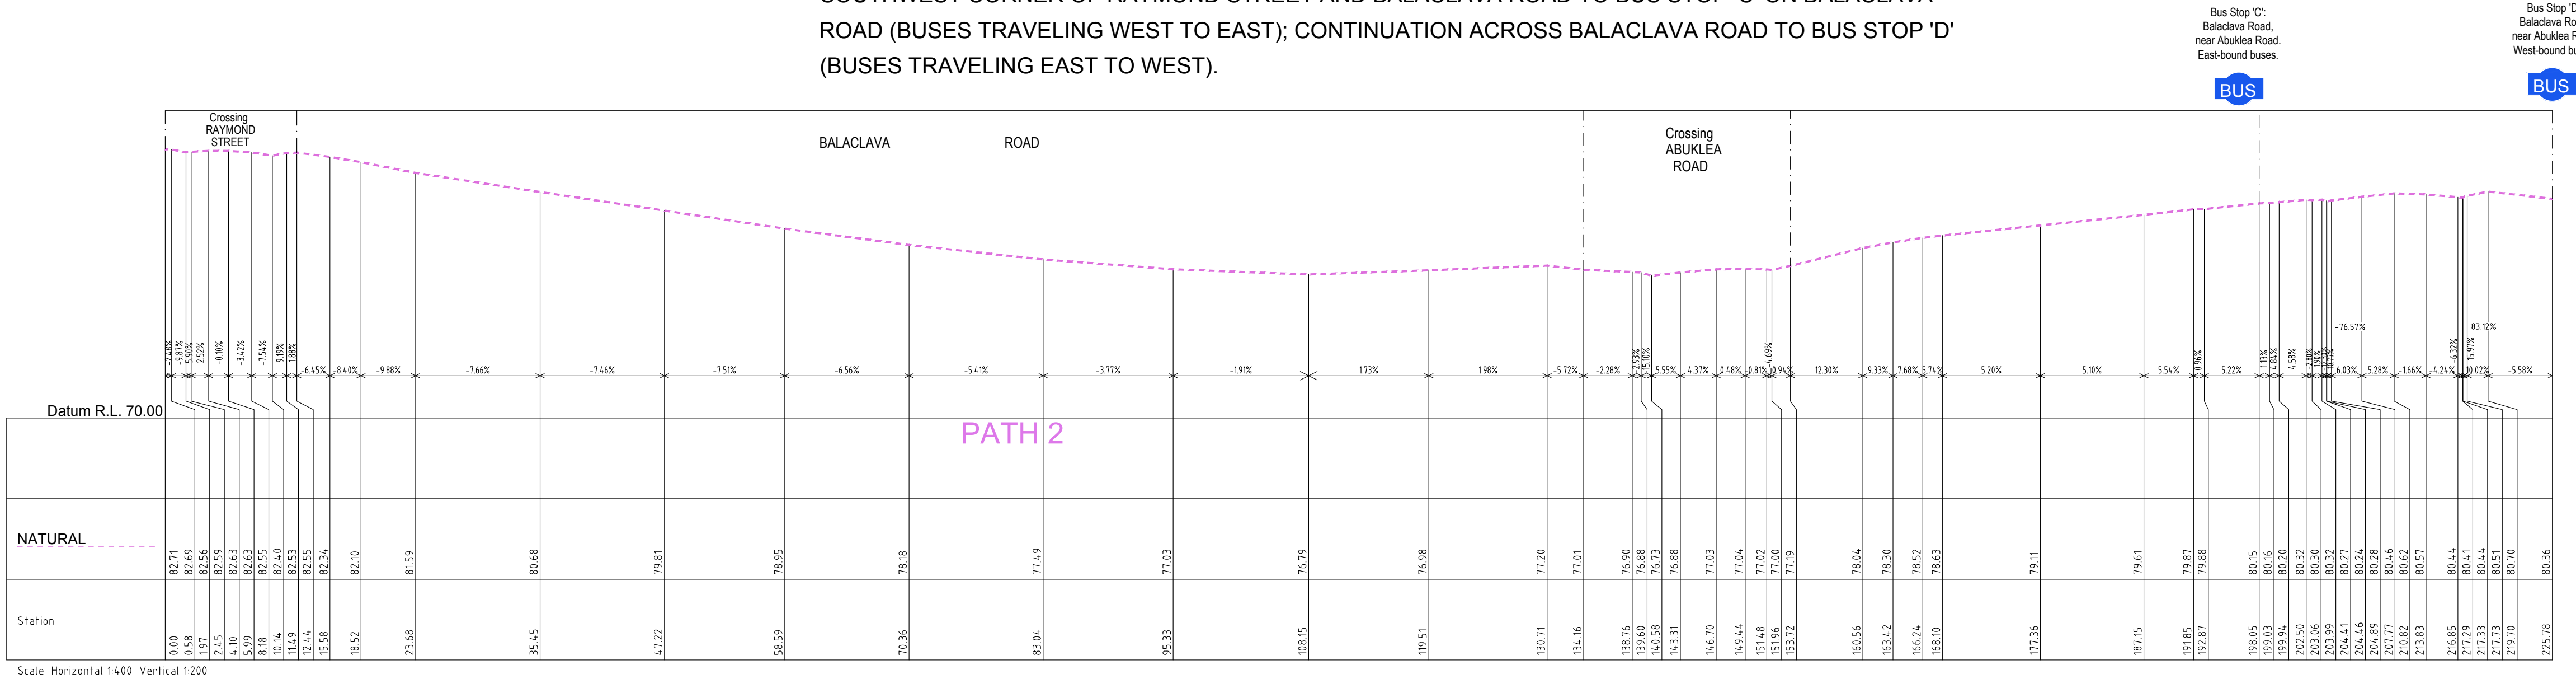

PATH 3 - ALTERNATE ROUTE TO BUS STOP 'D'
SOUTHWEST CORNER OF ABUKLEA ROAD; CONTINUATION
ACROSS BALACLAVA ROAD; CONTINUATION ACROSS ABUKLEA
ROAD TO BUS STOP 'D' ON BALACLAVA ROAD (BUSES
TRAVELING EAST TO WEST).
NOTE:
BALACLAVA ROAD TO BUS STOP 'C'.
REFER TO PATH 2 FOR THE CONTINUATION ACROSS

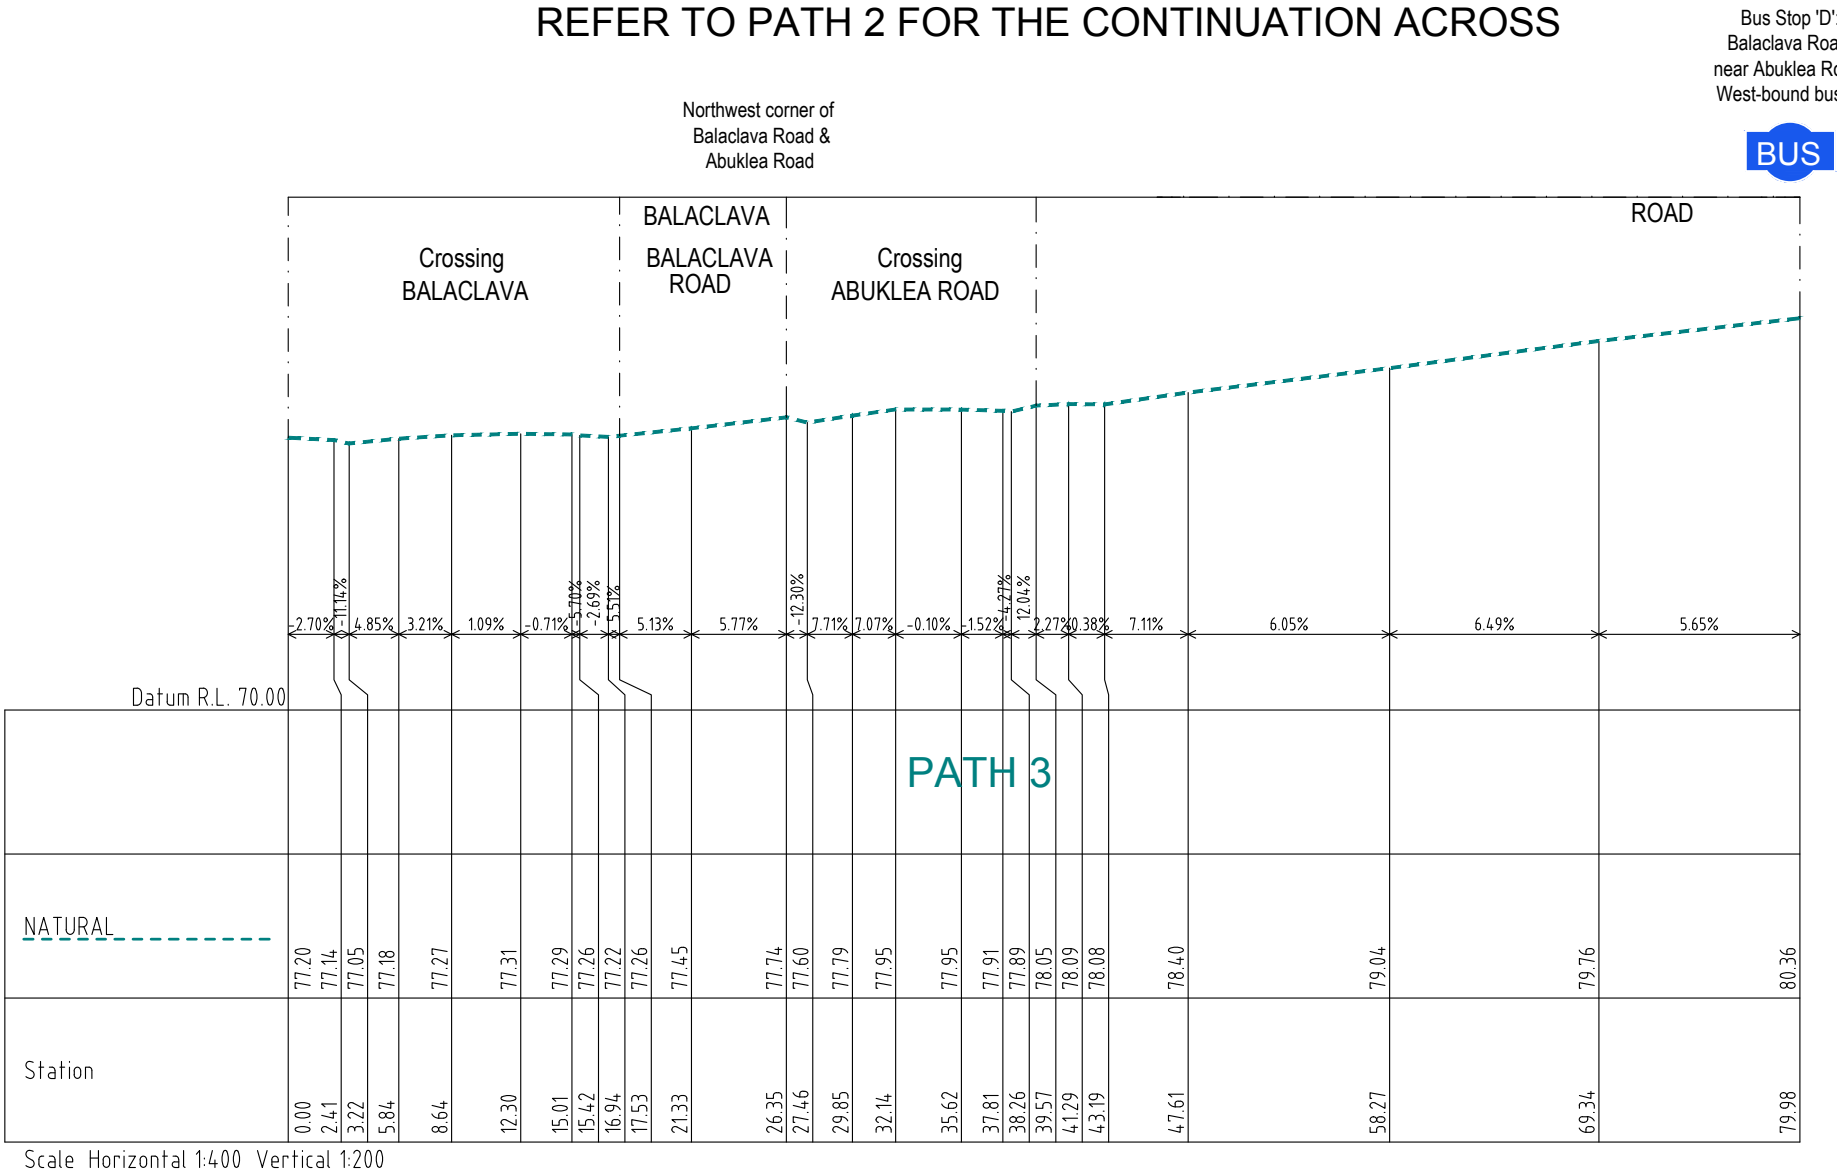

No.			DATE			NOTATION/AMENDMENT			No.			DATE			NOTATION/AMENDMENT			CONTOUR INTERVAL: 0.5m			LEGEND OF COMMONLY USED SYMBOLS			REDUCTION RATIO 1 : 100			DATE OF SURVEY: 15 / 05 / 2023			SURVEY CONSULTANT:			NSW Land & Housing Corporation			LOCATION	
D			4-8-23			RESURVEY OF BUS ROUTES 2 & 3 AND UPDATE PLAN												DATUM: AHD			ORIGIN OF DATUM: PM 33973			100 YEAR FLOOD RL:			RECOMMENDED MINIMUM FLOOR RL:			SOURCE OF FLOOD INFO:			0			LAND TITLE INFORMATION			LOTS: 34&35			PLAN NOS : DP 35375			OTHER:			AREA: EASTWOOD			RPS			LHD 1, 16, Level 1, 4 Columbia Court Bella Vista, NSW 2113 PO BOX 6943 Baulkham Hills, NSW 2153 t: 02 8884 6000 rpsgrp.com			Division of the Department of Family & Community Services			STREET ADDRESS			TYPE	
																																							DRAWING TITLE			20-22 RAYMOND ST			S	
	PARTIAL DETAIL AND CONTOUR SURVEY OF 20-22 RAYMOND STREET EASTWOOD			SITE LAYOUT JOB			SHT. 4	