



APPENDIX I – SURVEY PLAN

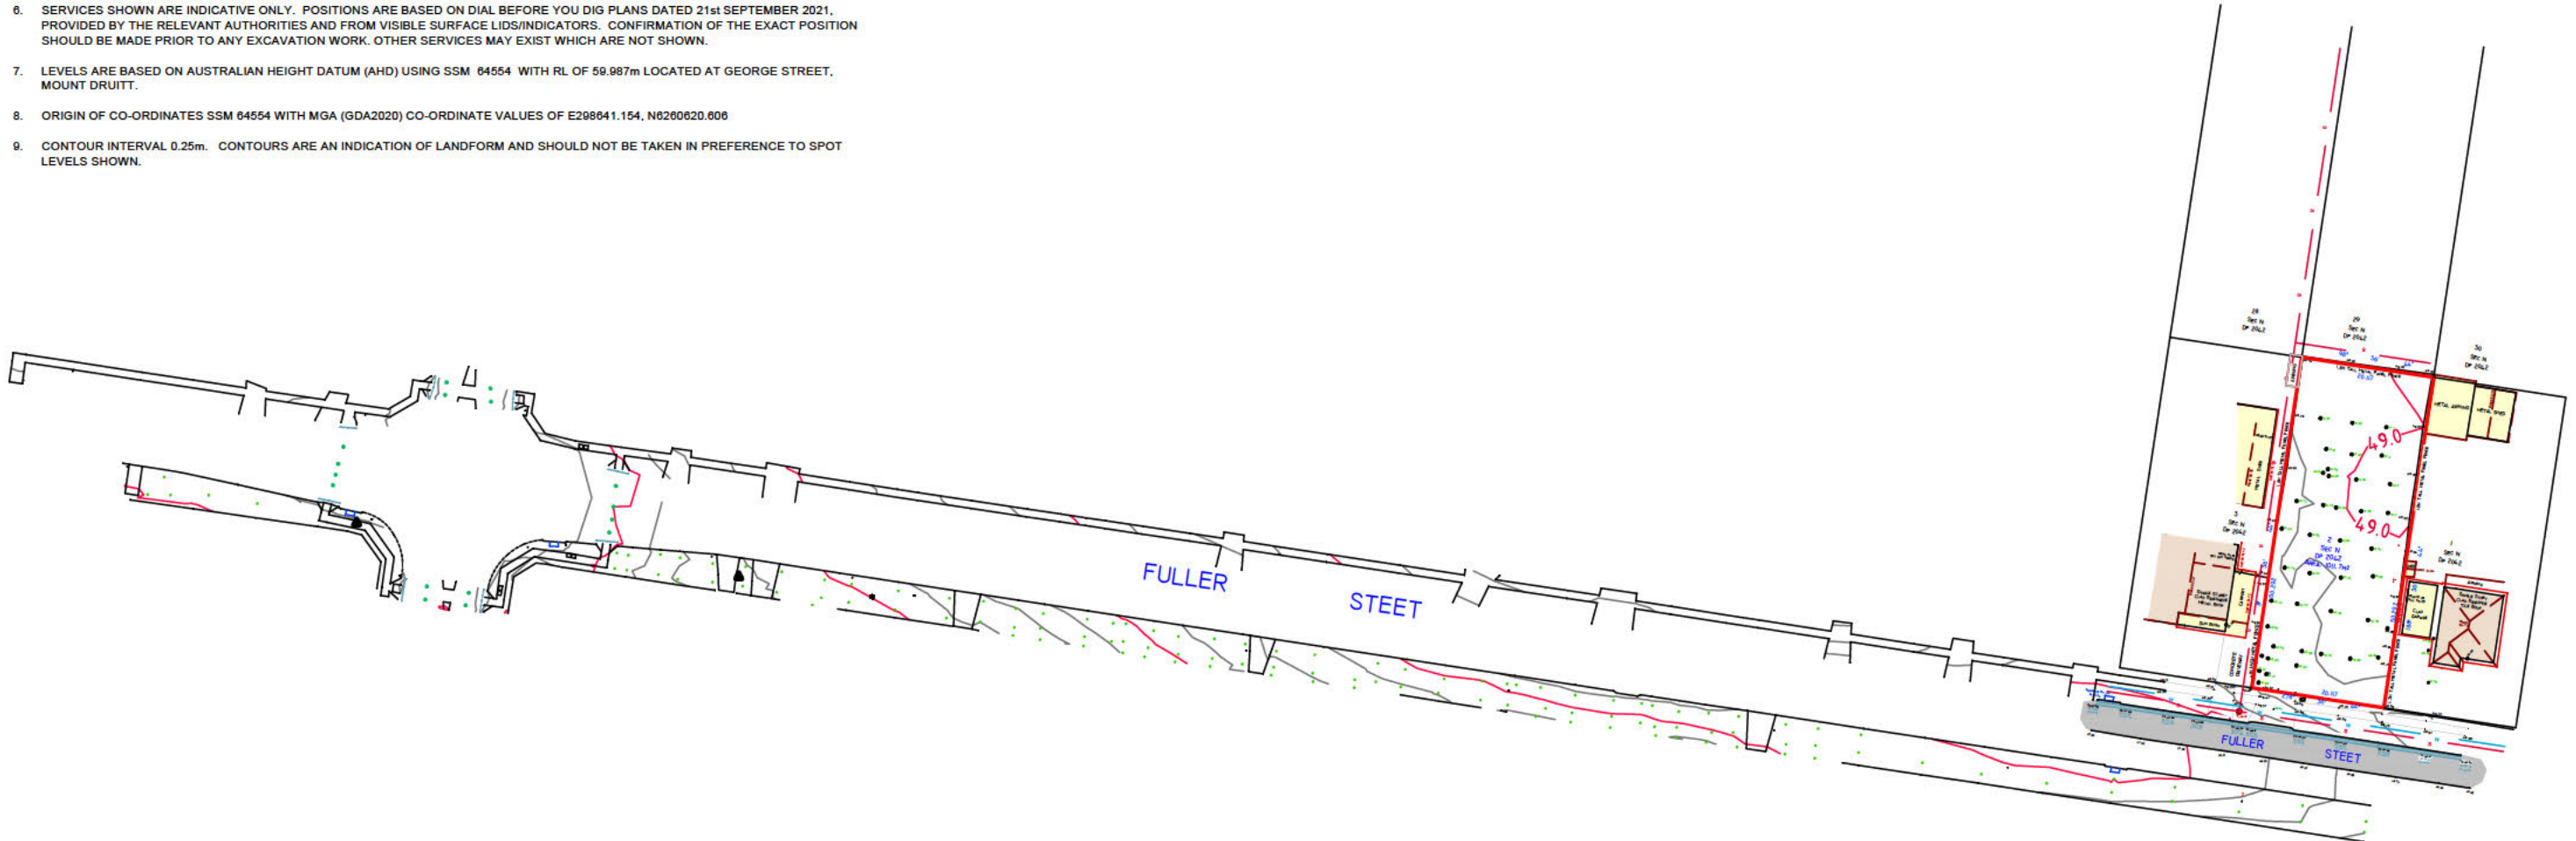

1. THIS PLAN WAS PREPARED FOR THE SOLE PURPOSES OF THE CLIENT FOR THE SPECIFIC PURPOSE OF PRODUCING A CONTROL PLAN. THIS PLAN IS STRICTLY LIMITED TO THE PURPOSE AND DOES NOT APPLY DIRECTLY OR INDIRECTLY AND WILL NOT BE USED FOR ANY OTHER APPLICATION, PURPOSE, USE OR MATTER. THE PLAN IS PRESENTED WITHOUT THE ASSUMPTION OF A DUTY OF CARE TO ANY OTHER PERSON (OTHER THAN THE CLIENT) ("THIRD PARTY") AND MAY NOT BE RELIED ON BY THIRD PARTY.
2. RPS AUSTRALIA EAST PTY LTD WILL NOT BE LIABLE (IN NEGLIGENCE OR OTHERWISE) FOR ANY DIRECT OR INDIRECT LOSS, DAMAGE, LIABILITY OR CLAIM ARISING OUT OF OR INCIDENTAL TO:
 - A. A THIRD PARTY PUBLISHING, USING OR RELYING ON THE PLAN;
 - B. RPS AUSTRALIA EAST PTY LTD RELYING ON INFORMATION PROVIDED TO IT BY THE CLIENT OR A THIRD PARTY WHERE THE INFORMATION IS INCORRECT, INCOMPLETE, INACCURATE, OUT-OF-DATE OR UNREASONABLE;
 - C. ANY INACCURACIES OR OTHER FAULTS WITH INFORMATION OR DATA SOURCED FROM A THIRD PARTY;
 - D. RPS AUSTRALIA EAST PTY LTD RELYING ON SURFACE INDICATORS THAT ARE INCORRECT OR INACCURATE;
 - E. THE CLIENT OR ANY THIRD PARTY NOT VERIFYING INFORMATION IN THIS PLAN WHERE RECOMMENDED BY RPS AUSTRALIA EAST PTY LTD;
 - F. LODGMENT OF THIS PLAN WITH ANY LOCAL AUTHORITY AGAINST THE RECOMMENDATION OF RPS AUSTRALIA EAST PTY LTD;
 - G. THE ACCURACY, RELIABILITY, SUITABILITY OR COMPLETENESS OF ANY APPROXIMATIONS OR ESTIMATES MADE OR REFERRED TO BY RPS AUSTRALIA EAST PTY LTD IN THIS PLAN.
3. WITHOUT LIMITING PARAGRAPH 1 OR 2 ABOVE, THIS PLAN MAY NOT BE COPIED, DISTRIBUTED, OR REPRODUCED BY ANY PROCESS UNLESS THIS NOTE IS CLEARLY DISPLAYED ON THE PLAN.
4. ANY ELECTRONIC FILE IS PROVIDED WITHOUT WARRANTY AND SHOULD BE USED ONLY IN CONJUNCTION WITH THE SUPPLIED PDF/PAPER COPY OF THIS PLAN.
5. LIMITED BOUNDARY SURVEY HAS BEEN UNDERTAKEN UNDER CLAUSE 9 OF THE SURVEY AND SPATIAL INFORMATION REGULATIONS (2017). BEARINGS, DIMENSIONS AND AREA ARE FROM TITLE ONLY AND ARE SUBJECT TO CONFIRMATION BY FULL BOUNDARY SURVEY. BOUNDARIES SHOWN ON THIS PLAN SHOULD NOT BE RELIED UPON FOR WORK ON OR NEAR THE BOUNDARY.
6. SERVICES SHOWN ARE INDICATIVE ONLY. POSITIONS ARE BASED ON DIAL BEFORE YOU DIG PLANS DATED 21st SEPTEMBER 2021, PROVIDED BY THE RELEVANT AUTHORITIES AND FROM VISIBLE SURFACE LIDS/INDICATORS. CONFIRMATION OF THE EXACT POSITION SHOULD BE MADE PRIOR TO ANY EXCAVATION WORK. OTHER SERVICES MAY EXIST WHICH ARE NOT SHOWN.
7. LEVELS ARE BASED ON AUSTRALIAN HEIGHT DATUM (AHD) USING SSM 64554 WITH RL OF 59.987m LOCATED AT GEORGE STREET, MOUNT DRUITT.
8. ORIGIN OF CO-ORDINATES SSM 64554 WITH MGA (GDA2020) CO-ORDINATE VALUES OF E298641.154, N6260620.008
9. CONTOUR INTERVAL 0.25m. CONTOURS ARE AN INDICATION OF LANDFORM AND SHOULD NOT BE TAKEN IN PREFERENCE TO SPOT LEVELS SHOWN.

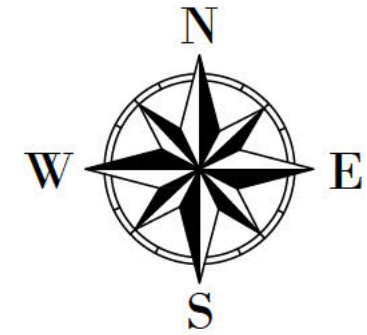


LEGEND

	SEWER MANHOLE		FENCE		BUILDING HATCH
	LIGHT POLE		DBYD ELECTRICITY		CONCRETE HATCH
	TELSTRA		DBYD SYDNEY WATER		ROAD HATCH
	WATER TAP		MAJOR CONTOUR		
	TREE		MINOR CONTOUR		
	MAILBOX		TOP KERB		
			INVERT/LIP KERB		
			BUILDING EAVES/RIDGE LINE		



REVISIONS	C	17-11-2022	Post Demo Survey	DA	DA	JPM	SCALE: 1:1000	DATUM: AHD	SCALE BAR: 20 10 0 20 40 60 Metres	CLIENT:  Family & Community Services  Aboriginal Housing Office	SURVEY: JM	DATE OF SURVEY: 16-11-2022	TITLE: PLAN SHOWING DETAIL SURVEY 56 FULLER STREET, MT DRUITT	JOB No: 5419	ISSUE: C	
	B	18/08/2022	Longsection Plan	SC	DA	DA	ORIGIN: SSM64553	CROSS SECTION: V: N/A H: N/A			DRAWN: DA	DATE OF PLAN: 17-11-2022				
	A	15.03.2022	ISSUE TO CLIENT	JBB	DA	DA	COORDINATES: MGA				DESIGNED: DA	DATE LAST SAVED: 17-11-2022				
	No.	DATE	REVISION DETAILS	DRAWN	CHK	APP	ORIGIN: SSM64553				APPROVED: JPM	DATE APPROVED: 17-11-2022	DWG No: 151700-13-56 FULLER STREET MT DRUITT_Path Routes_POST DEMO_Rev C.dwg	SHEET 1 OF 4 SHEETS	SIZE: A3	
COPYRIGHT: © RPS GROUP PLC. INFORMATION CONTAINED IN THIS DRAWING / FILE IS THE COPYRIGHT OF RPS GROUP PLC. COPYING OR USING THIS DATA IN WHOLE OR PART, IN ANY FORMAT, WITHOUT PERMISSION INFRINGES COPYRIGHT. © THIS DOCUMENT IN BOTH ELECTRONIC AND HARDCOPY FORMAT IS AND SHALL REMAIN THE PROPERTY OF RPS GROUP PLC. THE INFORMATION MAY ONLY BE USED FOR THE PURPOSE FOR WHICH IT WAS COMMISSIONED AND IN ACCORDANCE WITH THE TERMS OF ENGAGEMENT FOR THE COMMISSION. UNAUTHORISED USE OF THIS INFORMATION IN ANY FORM WHATSOEVER IS PROHIBITED.										RPS AUSTRALIA EAST PTY LTD (ABN 44 140 292 762) UNIT 2A 45 FITZROY STREET CARRINGTON NSW 2294, PO BOX 120 CARRINGTON NSW 2294 T: 02 4940 4200 F: 02 4940 4299 www.rpsgroup.com.au			THIS IS A COLOURED PLAN. REPRODUCTION IN COLOUR ONLY.		MAKING COMPLEX EASY	

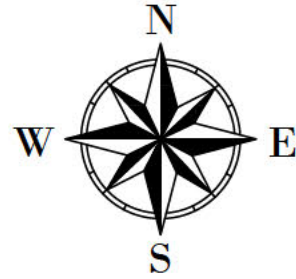



1. THIS PLAN WAS PREPARED FOR THE SOLE PURPOSES OF THE CLIENT FOR THE SPECIFIC PURPOSE OF PRODUCING A CONTROL PLAN. THIS PLAN IS STRICTLY LIMITED TO THE PURPOSE AND DOES NOT APPLY DIRECTLY OR INDIRECTLY AND WILL NOT BE USED FOR ANY OTHER APPLICATION, PURPOSE, USE OR MATTER. THE PLAN IS PRESENTED WITHOUT THE ASSUMPTION OF A DUTY OF CARE TO ANY OTHER PERSON (OTHER THAN THE CLIENT) ("THIRD PARTY") AND MAY NOT BE RELIED ON BY THIRD PARTY.
2. RPS AUSTRALIA EAST PTY LTD WILL NOT BE LIABLE (IN NEGLIGENCE OR OTHERWISE) FOR ANY DIRECT OR INDIRECT LOSS, DAMAGE, LIABILITY OR CLAIM ARISING OUT OF OR INCIDENTAL TO:
 - A. A THIRD PARTY PUBLISHING, USING OR RELYING ON THE PLAN;
 - B. RPS AUSTRALIA EAST PTY LTD RELYING ON INFORMATION PROVIDED TO IT BY THE CLIENT OR A THIRD PARTY WHERE THE INFORMATION IS INCORRECT, INCOMPLETE, INACCURATE, OUT-OF-DATE OR UNREASONABLE;
 - C. ANY INACCURACIES OR OTHER FAULTS WITH INFORMATION OR DATA SOURCED FROM A THIRD PARTY;
 - D. RPS AUSTRALIA EAST PTY LTD RELYING ON SURFACE INDICATORS THAT ARE INCORRECT OR INACCURATE;
 - E. THE CLIENT OR ANY THIRD PARTY NOT VERIFYING INFORMATION IN THIS PLAN WHERE RECOMMENDED BY RPS AUSTRALIA EAST PTY LTD;
 - F. LODGMENT OF THIS PLAN WITH ANY LOCAL AUTHORITY AGAINST THE RECOMMENDATION OF RPS AUSTRALIA EAST PTY LTD;
 - G. THE ACCURACY, RELIABILITY, SUITABILITY OR COMPLETENESS OF ANY APPROXIMATIONS OR ESTIMATES MADE OR REFERRED TO BY RPS AUSTRALIA EAST PTY LTD IN THIS PLAN.
3. WITHOUT LIMITING PARAGRAPH 1 OR 2 ABOVE, THIS PLAN MAY NOT BE COPIED, DISTRIBUTED, OR REPRODUCED BY ANY PROCESS UNLESS THIS NOTE IS CLEARLY DISPLAYED ON THE PLAN.
4. ANY ELECTRONIC FILE IS PROVIDED WITHOUT WARRANTY AND SHOULD BE USED ONLY IN CONJUNCTION WITH THE SUPPLIED PDF/PAPER COPY OF THIS PLAN.
5. LIMITED BOUNDARY SURVEY HAS BEEN UNDERTAKEN UNDER CLAUSE 9 OF THE SURVEY AND SPATIAL INFORMATION REGULATIONS (2017). BEARINGS, DIMENSIONS AND AREA ARE FROM TITLE ONLY AND ARE SUBJECT TO CONFIRMATION BY FULL BOUNDARY SURVEY. BOUNDARIES SHOWN ON THIS PLAN SHOULD NOT BE RELIED UPON FOR WORK ON OR NEAR THE BOUNDARY.
6. SERVICES SHOWN ARE INDICATIVE ONLY. POSITIONS ARE BASED ON DIAL BEFORE YOU DIG PLANS DATED 21st SEPTEMBER 2021, PROVIDED BY THE RELEVANT AUTHORITIES AND FROM VISIBLE SURFACE LIDS/INDICATORS. CONFIRMATION OF THE EXACT POSITION SHOULD BE MADE PRIOR TO ANY EXCAVATION WORK. OTHER SERVICES MAY EXIST WHICH ARE NOT SHOWN.
7. LEVELS ARE BASED ON AUSTRALIAN HEIGHT DATUM (AHD) USING SSM 84554 WITH RL OF 59.987m LOCATED AT GEORGE STREET, MOUNT DRUITT.
8. ORIGIN OF CO-ORDINATES SSM 84554 WITH MGA (GDA2020) CO-ORDINATE VALUES OF E298841.154, N8280620.808
9. CONTOUR INTERVAL 0.25m. CONTOURS ARE AN INDICATION OF LANDFORM AND SHOULD NOT BE TAKEN IN PREFERENCE TO SPOT LEVELS SHOWN.



LEGEND

	SEWER MANHOLE		FENCE		BUILDING HATCH
	LIGHT POLE		DBYD ELECTRICITY		CONCRETE HATCH
	TELSTRA		DBYD SYDNEY WATER		ROAD HATCH
	WATER TAP		MAJOR CONTOUR		
	TREE		MINOR CONTOUR		
	MAILBOX		TOP KERB		
			INVERT/LIP KERB		
			BUILDING EAVES/RIDGE LINE		

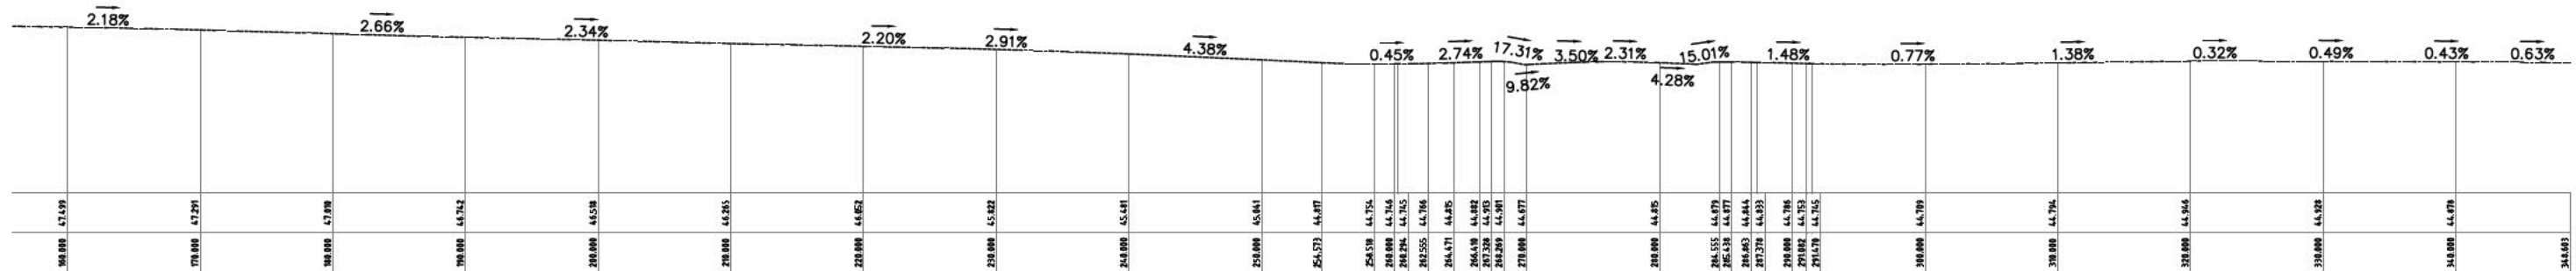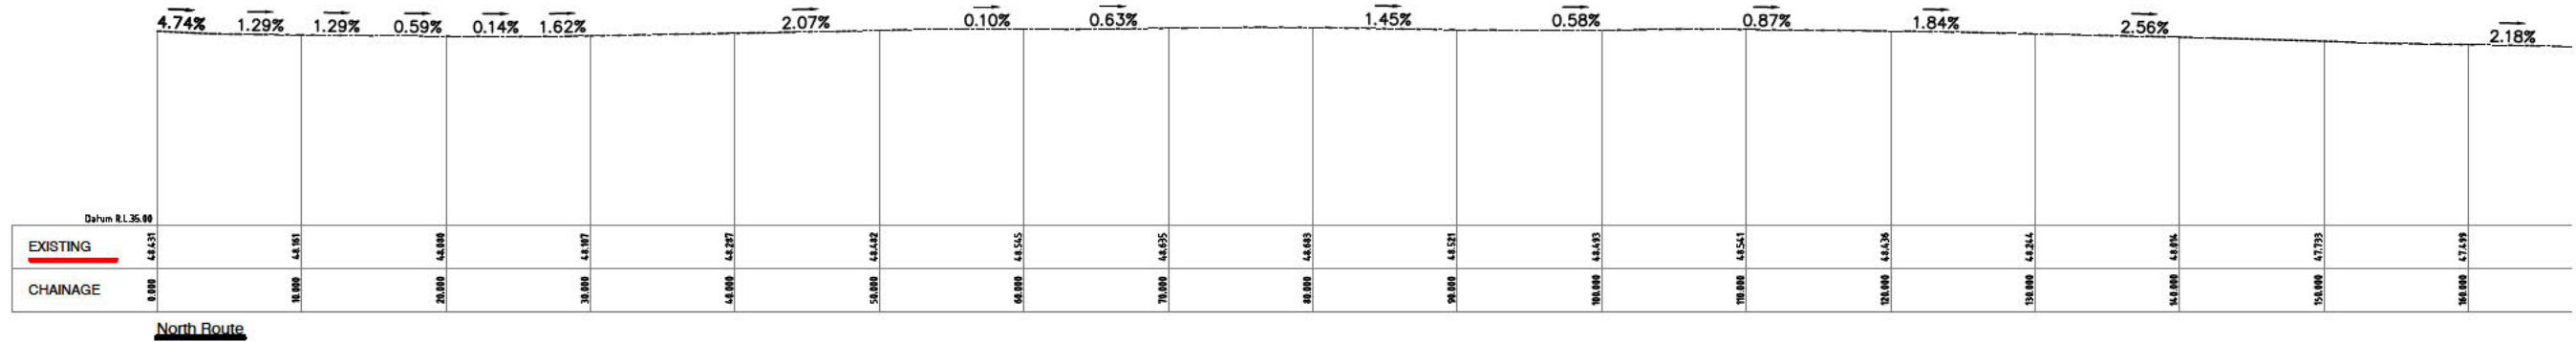

REVISIONS	C	17-11-2022	Post Demo Survey	DA	DA	JPM	SCALE: 1:300	DATUM: AHD	SCALE BAR: 0 6 12 18 Metres	CLIENT: Family & Community Services, Aboriginal Housing Office	SURVEY: JM	DATE OF SURVEY: 16-11-2022	TITLE: PLAN SHOWING DETAIL SURVEY 56 FULLER STREET, MT DRUITT	JOB No: 5419	ISSUE: C
	B	18/08/2022	Longsection Plan	SC	DA	DA	ORIGIN: SSM64553	CROSS SECTION: V: N/A H: N/A			DRAWN: DA	DATE OF PLAN: 17-11-2022			
	A	15/03/2022	ISSUE TO CLIENT	JBB	DA	DA	COORDINATES: MGA				DESIGNED: DA	DATE LAST SAVED: 17-11-2022			
	No.	DATE	REVISION DETAILS	DRAWN	CHK	APP	ORIGIN: SSM64553				APPROVED: JPM	DATE APPROVED: 17-11-2022			
COPYRIGHT: © RPS GROUP PLC. INFORMATION CONTAINED IN THIS DRAWING / FILE IS THE COPYRIGHT OF RPS GROUP PLC. COPYING OR USING THIS DATA IN WHOLE OR PART, IN ANY FORMAT, WITHOUT PERMISSION INFRINGES COPYRIGHT. © THIS DOCUMENT IN BOTH ELECTRONIC AND HARDCOPY FORMAT IS AND SHALL REMAIN THE PROPERTY OF RPS GROUP PLC. THE INFORMATION MAY ONLY BE USED FOR THE PURPOSE FOR WHICH IT WAS COMMISSIONED AND IN ACCORDANCE WITH THE TERMS OF ENGAGEMENT FOR THE COMMISSION. UNAUTHORISED USE OF THIS INFORMATION IN ANY FORM WHATSOEVER IS PROHIBITED.															
RPS AUSTRALIA EAST PTY LTD (ABN 44 140 292 762) UNIT 2A 45 FITZROY STREET CARRINGTON NSW 2294, PO BOX 120 CARRINGTON NSW 2294 T: 02 4940 4200 F: 02 4940 4299 www.rpsgroup.com.au THIS IS A COLOURED PLAN. REPRODUCTION IN COLOUR ONLY. MAKING COMPLEX EASY															




REVISIONS	C	17-11-2022	Post Demo Survey	DA	DA	JPM	SCALE: 1:500	DATUM: AHD	SCALE BAR: 0 5 10 20 30 Metres	CLIENT:  Family & Community Services  Aboriginal Housing Office	SURVEY: JM	DATE OF SURVEY: 16-11-2022	TITLE: PLAN SHOWING DETAIL SURVEY 56 FULLER STREET, MT DRUITT	JOB No: 5419	ISSUE: C
	B	18/08/2022	Longsection Plan	SC	DA	DA	ORIGIN: SSM64553	CROSS SECTION: V: N/A H: N/A	DRAWN: DA		DATE OF PLAN: 17-11-2022	DWG No: 151700-13-56 FULLER STREET MT DRUITT_Path Routes_POST DEMO_Rev C.dwg		SHEET 3 OF 4 SHEETS	SIZE: A3
	A	15/03/2022	ISSUE TO CLIENT	JBB	DA	DA	COORDINATES: MGA		DESIGNED: DA		DATE LAST SAVED: 17-11-2022				
	No.	DATE	REVISION DETAILS	DRAWN	CHK	APP	ORIGIN: SSM64553		APPROVED: JPM		DATE APPROVED: 17-11-2022				



COPYRIGHT: © RPS GROUP PLC. INFORMATION CONTAINED IN THIS DRAWING / FILE IS THE COPYRIGHT OF RPS GROUP PLC. COPYING OR USING THIS DATA IN WHOLE OR PART, IN ANY FORMAT, WITHOUT PERMISSION INFRINGES COPYRIGHT. © THIS DOCUMENT IN BOTH ELECTRONIC AND HARDCOPY FORMAT IS AND SHALL REMAIN THE PROPERTY OF RPS GROUP PLC. THE INFORMATION MAY ONLY BE USED FOR THE PURPOSE FOR WHICH IT WAS COMMISSIONED AND IN ACCORDANCE WITH THE TERMS OF ENGAGEMENT FOR THE COMMISSION, UNAUTHORISED USE OF THIS INFORMATION IN ANY FORM WHATSOEVER IS PROHIBITED.

RPS AUSTRALIA EAST PTY LTD (ABN 44 140 292 762)
UNIT 2A 45 FITZROY STREET CARRINGTON NSW 2294, PO BOX 120 CARRINGTON NSW 2294
T: 02 4940 4200 F: 02 4940 4299 www.rpsgroup.com.au

THIS IS A COLOURED PLAN.
REPRODUCTION IN COLOUR ONLY.

MAKING COMPLEX EASY



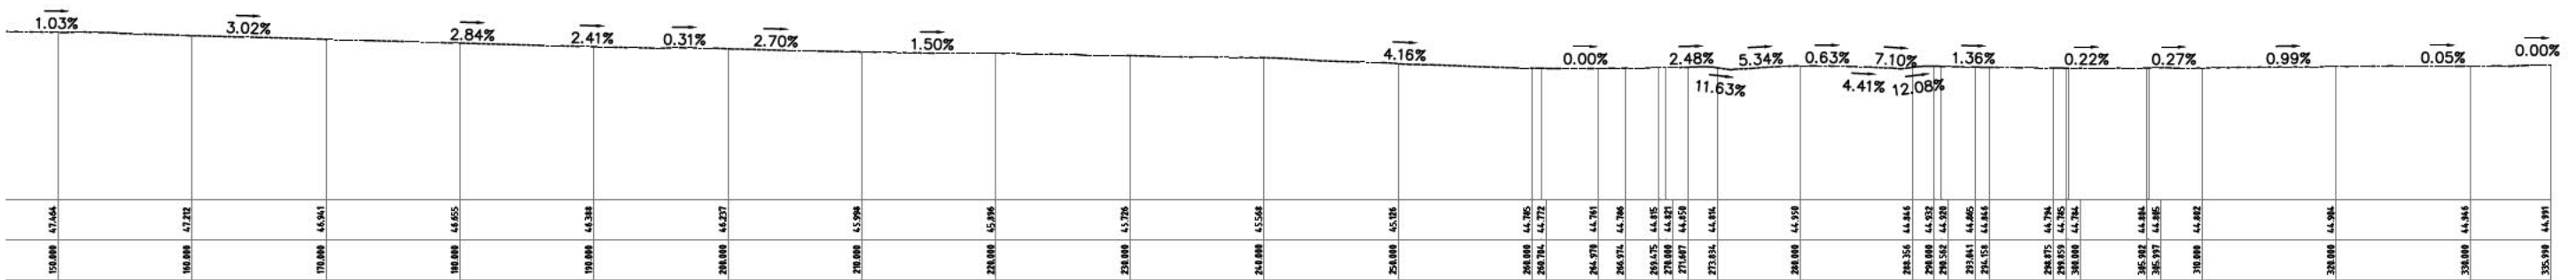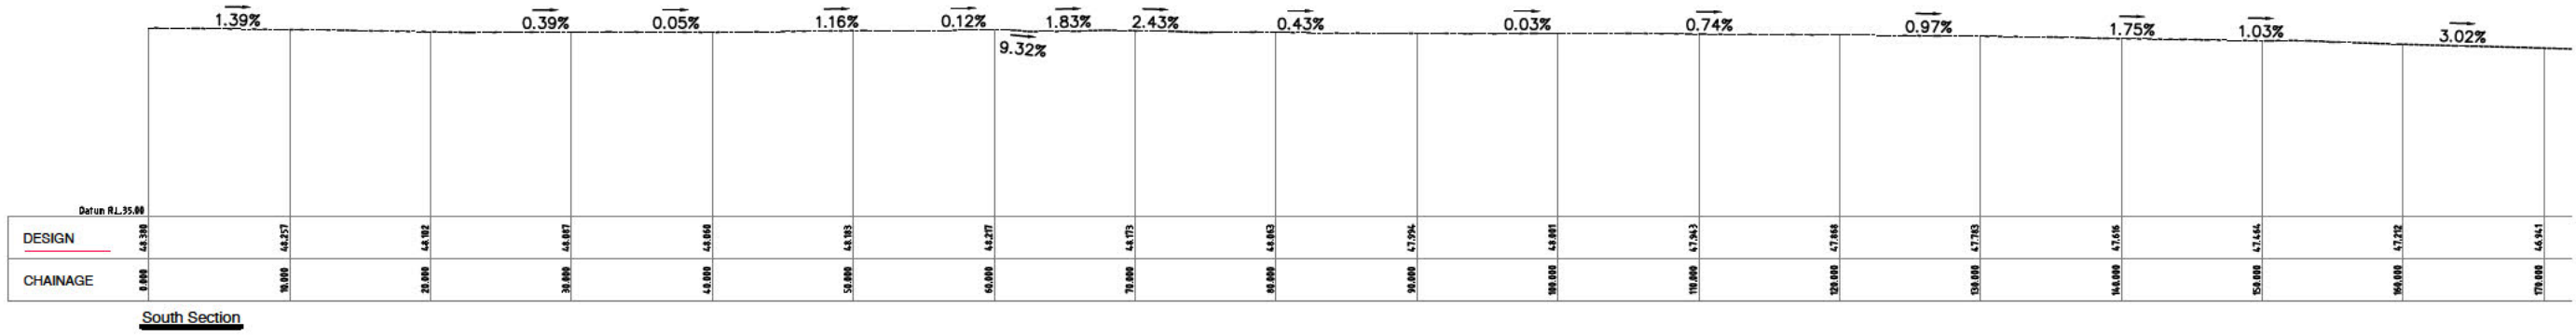

REVISIONS

C	17-11-2022	Post Demo Survey	DA	DA	JPM
B	18/08/2022	Longsection Plan	SC	DA	DA
A	15/03/2022	ISSUE TO CLIENT	JBB	DA	DA
No.	DATE	REVISION DETAILS	DRAWN	CHK	APP

SCALE: 1:500

DATUM: AHD

ORIGIN: SSM64553

COORDINATES: MGA

CROSS SECTION: V: N/A H: N/A

ORIGIN: SSM64553

SCALE BAR: 0 10 20 30 Metres

CLIENT: NSW Family & Community Services Aboriginal Housing Office

SURVEY: JM

DRAWN: DA

DESIGNED: DA

APPROVED: JPM

DATE OF SURVEY: 16-11-2022

DATE OF PLAN: 17-11-2022

DATE LAST SAVED: 17-11-2022

DATE APPROVED: 17-11-2022

TITLE: PLAN SHOWING DETAIL SURVEY 56 FULLER STREET, MT DRUITT

JOB No: 5419

ISSUE: C

DWG No: 151700-13-56 FULLER STREET MT DRUITT_Path Routes_POST DEMO_Rev C.dwg

SHEET 4 OF 4 SHEETS

SIZE: A3

Copyright: © RPS GROUP PLC. INFORMATION CONTAINED IN THIS DRAWING / FILE IS THE COPYRIGHT OF RPS GROUP PLC. COPYING OR USING THIS DATA IN WHOLE OR PART, IN ANY FORMAT, WITHOUT PERMISSION INFRINGES COPYRIGHT. © THIS DOCUMENT IN BOTH ELECTRONIC AND HARDCOPY FORMAT IS AND SHALL REMAIN THE PROPERTY OF RPS GROUP PLC. THE INFORMATION MAY ONLY BE USED FOR THE PURPOSE FOR WHICH IT WAS COMMISSIONED AND IN ACCORDANCE WITH THE TERMS OF ENGAGEMENT FOR THE COMMISSION. UNAUTHORISED USE OF THIS INFORMATION IN ANY FORM WHATSOEVER IS PROHIBITED.

RPS AUSTRALIA EAST PTY LTD (ABN 44 140 292 762) UNIT 2A 45 FITZROY STREET CARRINGTON NSW 2294, PO BOX 120 CARRINGTON NSW 2294 T: 02 4940 4200 F: 02 4940 4299 www.rpsgroup.com.au

THIS IS A COLOURED PLAN. REPRODUCTION IN COLOUR ONLY.

MAKING COMPLEX EASY

RPS

J:\JOBS\5000 Series\5419 - 151700 AHO Survey Works, NSW 2022 (relates to PR139792)\-001 - 56 Fuller Street, Mount Druitt\04 - Survey\7. Survey tasks\2. DETAIL\151700-13-56 FULLER STREET MT DRUITT_Path Routes_POST DEMO_Rev C.dwg