

150mm @ A1
100
50

1 PLAN
CONSTRUCTION MANAGEMENT PLAN
SCALE: 1:500

CONSTRUCTION MANAGMENT PLAN LEGEND

TRUCK TURNING ZONE/MATERIAL STORAGE


MATERIAL STORAGE

SCHOOL PARKING

CONSTRUCTION ZONE

ACCESS PATH

WORKERS AMENITIES

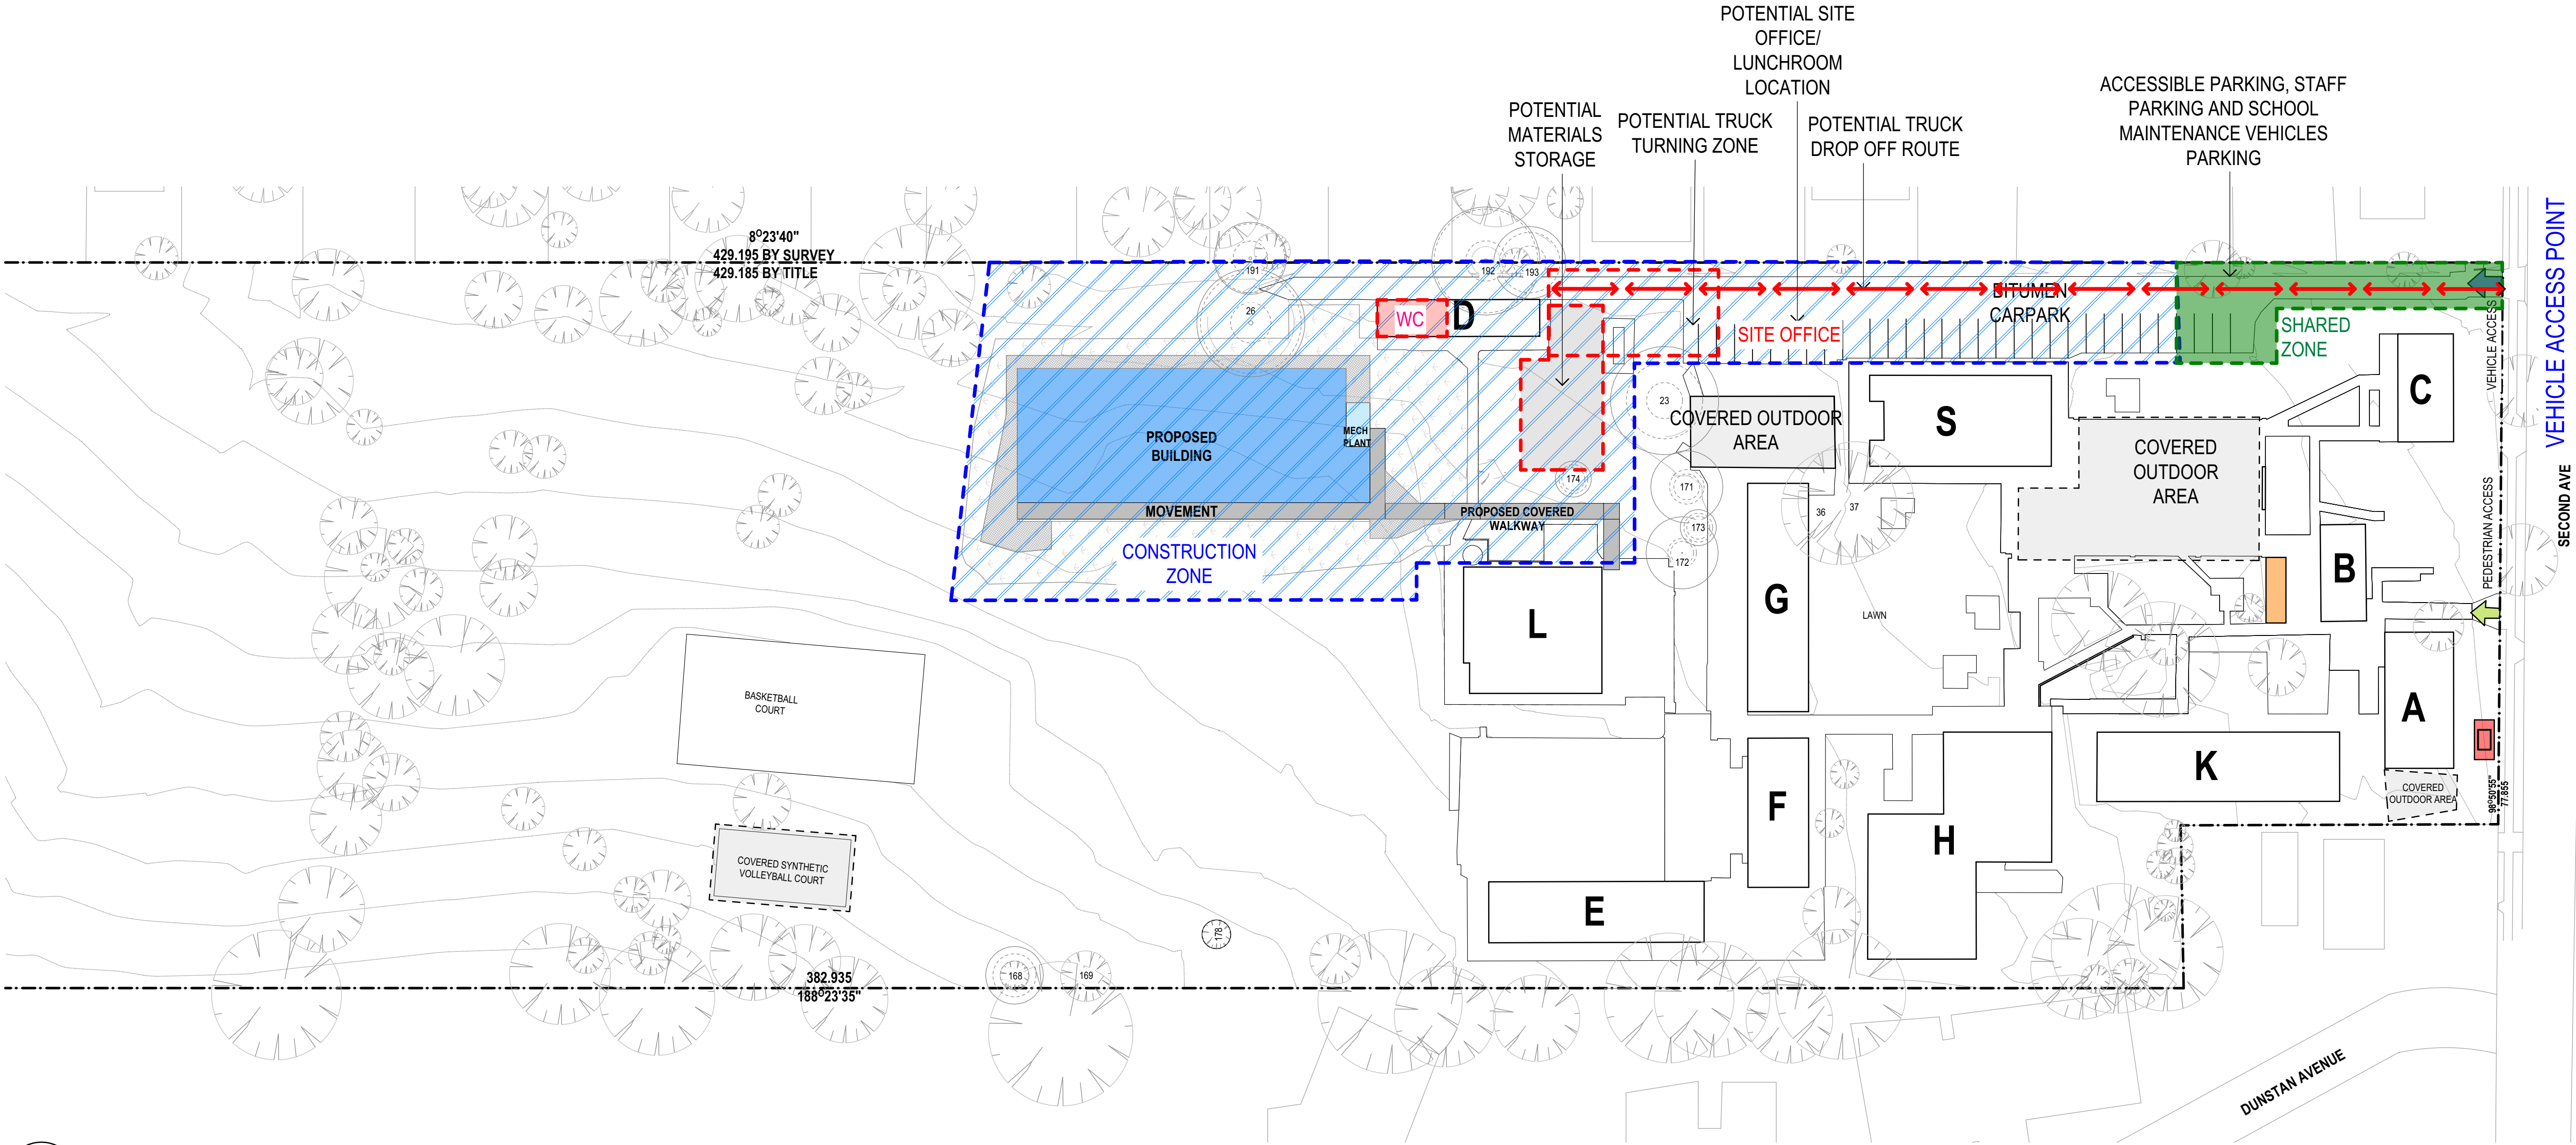

fulton trotter

ARCHITECTS BRISBANE SYDNEY
www.fultontrotter.com.au

SYDNEY Suite 904, Level 9, 28-36 Foveaux Street, Surry Hills, NSW 2010
L (02) 8383 5151 e. sydney@fultontrotter.com.au

Fulton Trotter Architects ACN 677 264 550 ABN 57 677 264 550
To be used for authorised work only. Not to be copied directly or indirectly,
in whole or in part, nor shall it be used for any other building purposes.

DIRECTORS	NSW 6855	QLD 2520
Greg Isaac	NSW 8371	QLD 3313
Justin Ebery	NSW 7434	QLD 3847
John Ward	NSW 7180	QLD 4528
Katerina Diacopoulos		QLD 3108
Paul Skelton		QLD 4500
Ryan Loveday		

SCHEMATIC DESIGN
SCHOOL INFRASTRUCTURE
NSW

KINGSWOOD PUBLIC SCHOOL

46-54 SECOND AVENUE,
KINGSWOOD, NSW

CONSTRUCTION
MANAGEMENT STRATEGY

Figured dimensions take precedence over
scale dimensions. Contractors must verify
all dimensions on site before commencing
any work or making shop drawings.

PROJECT NUMBER	DIRECTOR	CHECKED
7068KW01	JW	
DRAWING NUMBER	REVISION	
KIPS-FTA-00-00-DR-A-1650		07