


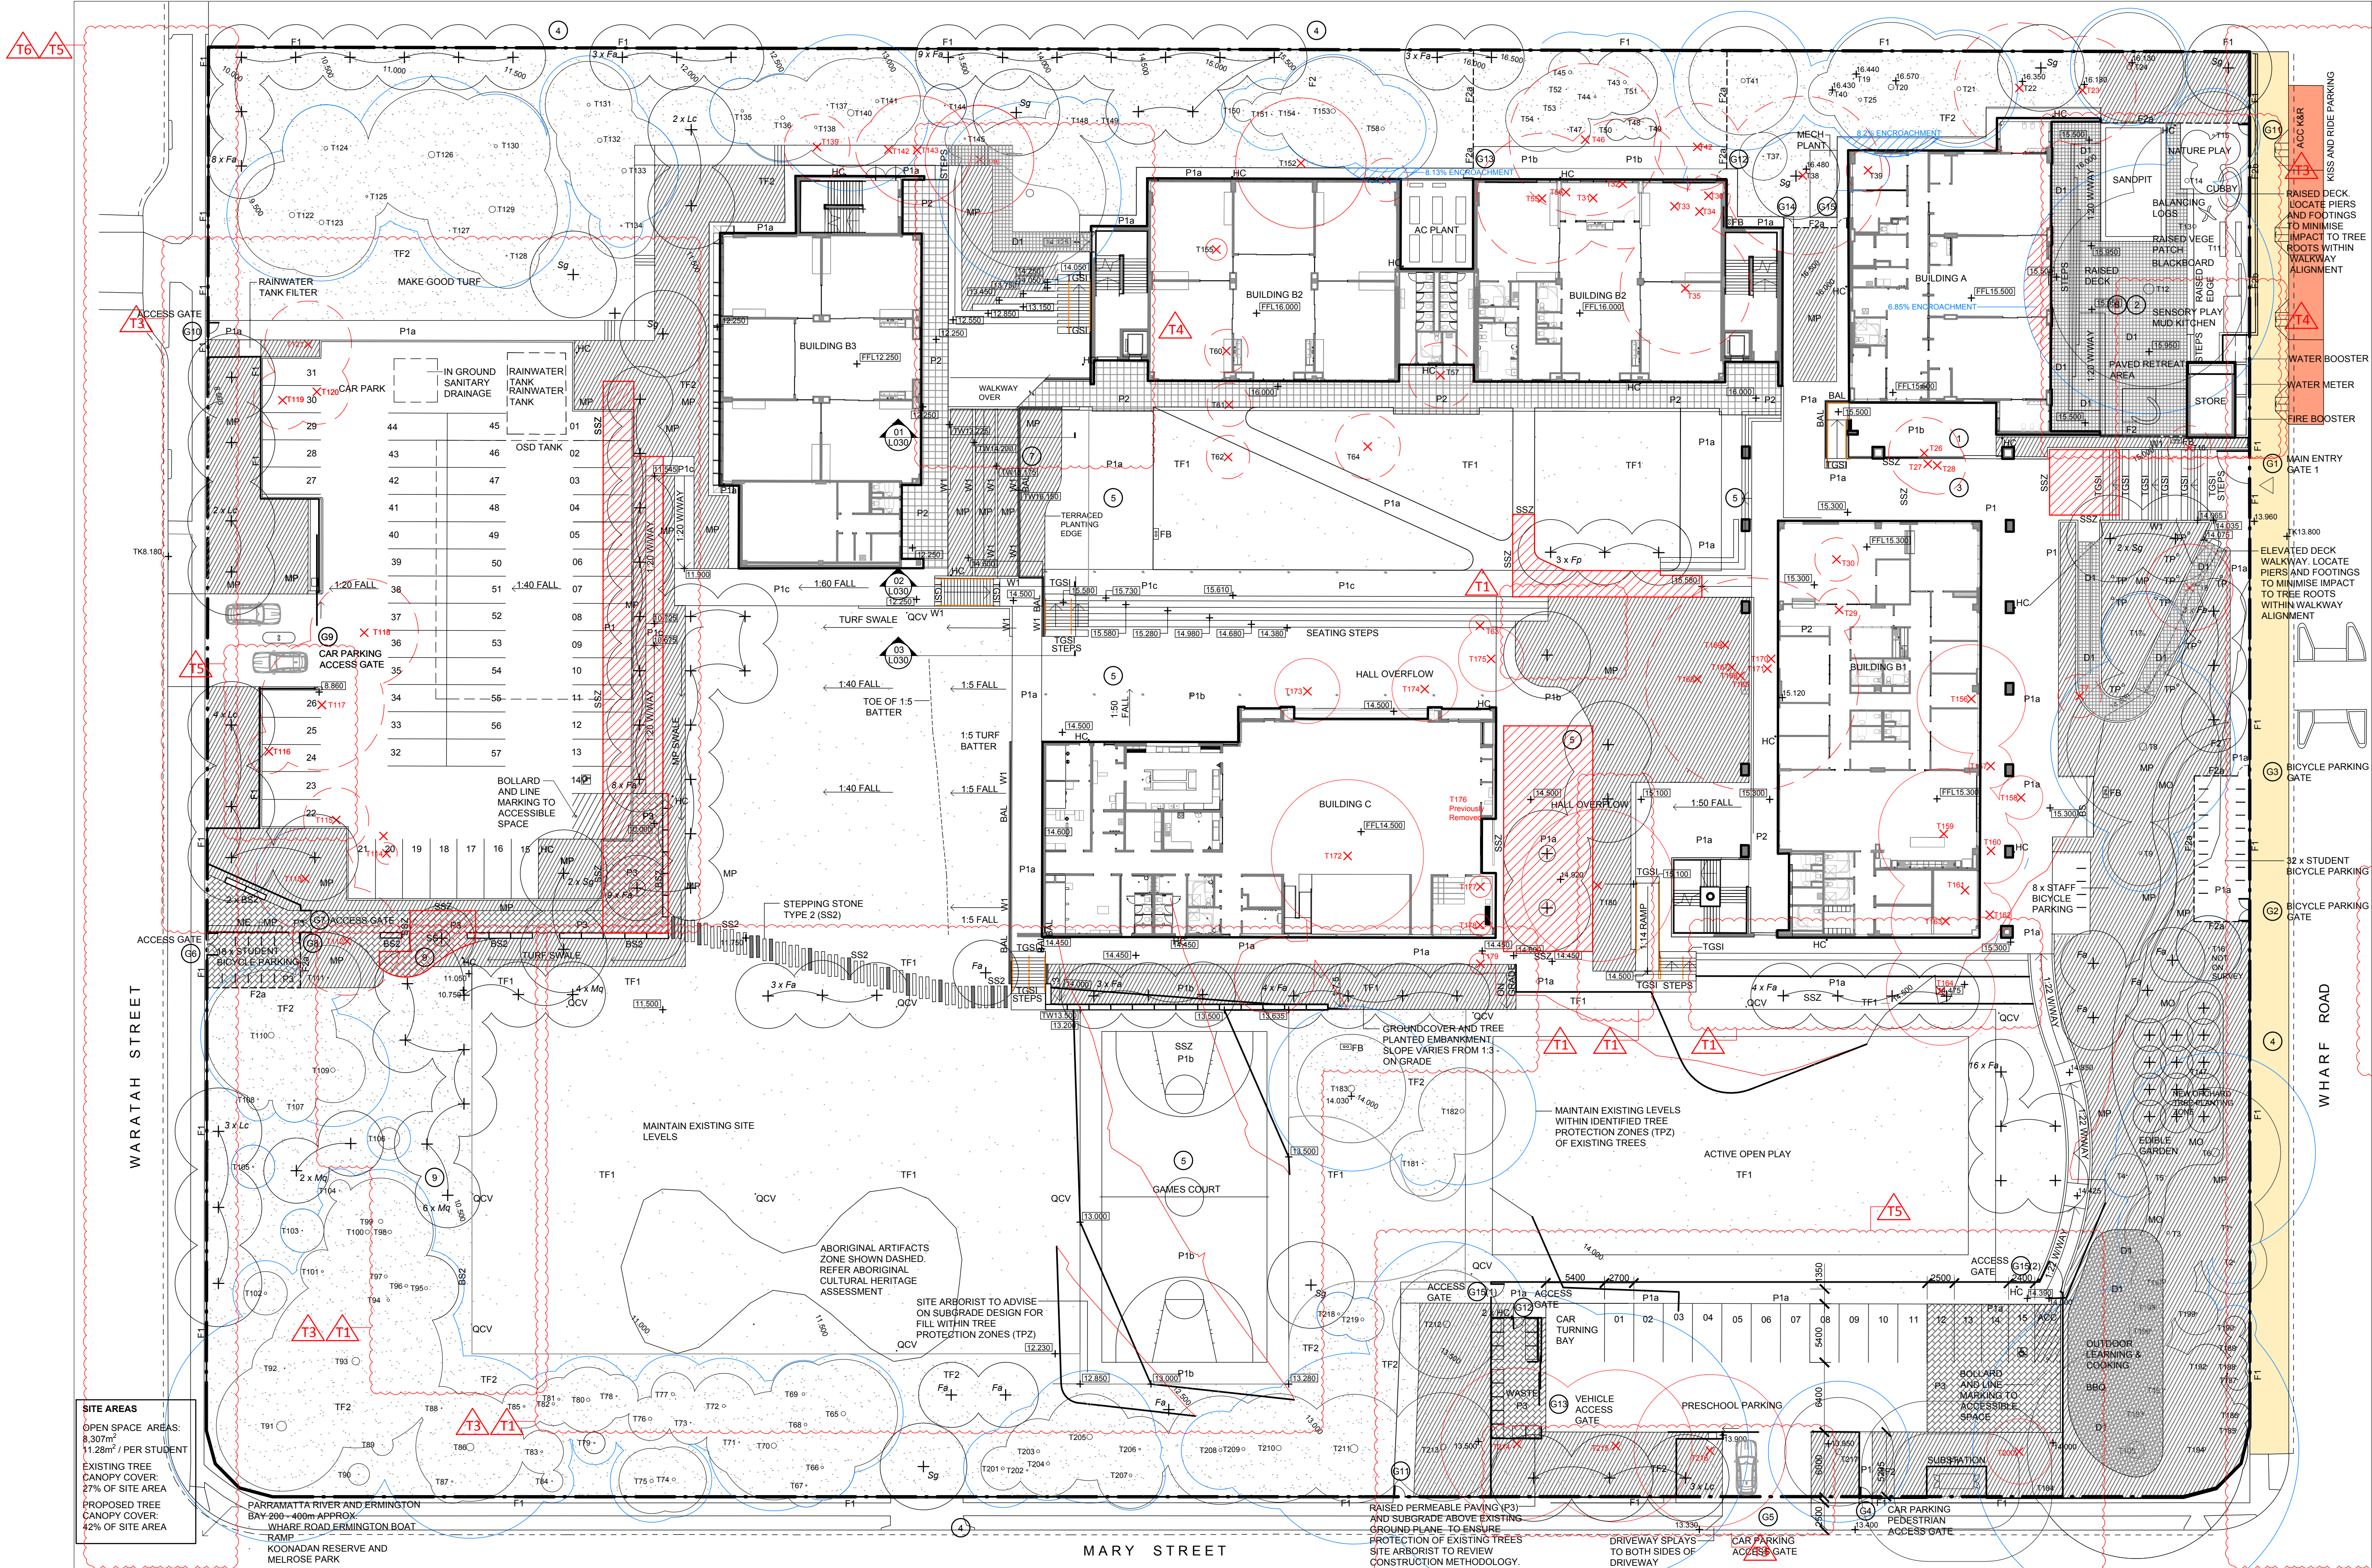

LEGEND

SITE BOUNDARY

BUILDING OUTLINE

NEW TURF TYPE 1 (TF1)

EXISTING TURF TYPE 2 (TF2) / MAKE GOOD EXISTING TURF

NEW GROUND COVER MASS PLANTING (MP)

DRY CREEK BED / RIP RAP (RR)

CONCRETE PAVING TYPE 1a

CONCRETE PAVING TYPE 1b PAINTED LINE MARKINGS AND GRAPHIC OVERLAY APPLIED TO PAVING

CONCRETE PAVING TYPE 1c WASHED AGGREGATE CONCRETE

PAVING TYPE 2 PORCELAIN PAVERS ON PEDESTALS

PAVING TYPE 3 PERMEABLE UNIT PAVING

CONCRETE BLEACHER SEATING

DECKING TYPE 1 ELEVATED PERMEABLE FIBER REINFORCED PLASTIC (FRP) GRADED / OPEN DECKING WITH IRON BARK KERB RAIL

STRUCTURAL SOIL ZONE (SSZ) WITHIN THE TREE PROTECTION ZONES OF EXISTING AND PROPOSED TREES IN PAVING

BAL BALUSTRADE

WALL TYPE 1 (W1), BRICK

BENCH SEATING TYPE 1 SANDSTONE LOG 1m LONG x 500mm WIDE x 500mm HIGH

BENCH SEATING TYPE 2 SANDSTONE LOG 2m LONG x 500mm WIDE x 500mm HIGH. UTILIZED AS A RETAINED EDGE 300mm MAX HEIGHT

TACTILE GROUND SURFACE INDICATOR (TGSi)

EDGE, METAL

EDGE, HARDWOOD TIMBER

SANDSTONE STEPPING STONES (SS1) 600mm DIA. APPROX. 'FLAT' FINISH TO TOP USED AS STEPPING STONE

SANDSTONE STEPPING STONE PLANK (SS2) INTERPRETATION TEXT BLASTED TO SHADED AND STEPPING STONES

TOTEM POLE

HOSE-COCK (HC)

QUICK COUPLING VALVE (QCV)

FENCE TYPE 1 (F1)

FENCE TYPE 2 (F2a) and (F2b)

GATE (G#)

EXISTING TREE TO BE RETAINED. TREE NUMBER AS DOCUMENTED IN ARBORIST REPORT. TREE PROTECTION ZONE (TPZ) SHOWN IN BLUE

EXISTING TREE TO BE REMOVED SHOWN DASHED IN RED

NEW TREE PLANTING. Genus species (Gs)

UNIVERSAL PRESCHOOL (UPS) ENTRY COURTYARD
PROVIDE ELEMENTS IN LINE WITH SINSW PRESCHOOL DESIGN BRIEF:
- KIDS BIKE SCOOTERS & PRAM PARKING
- KIDS ART
- ART DISPLAY ZONE
- PROTECTED SEATING AREA
- FEATURE TREES

UNIVERSAL PRESCHOOL (UPS) OUTDOOR PLAY
PROVIDE ELEMENTS IN LINE WITH SINSW PRESCHOOL DESIGN BRIEF:
- OPEN ACTIVE PLAY
- SANDPIT
- STORAGE SHED
- WATER AND MUD PLAY
- RAISED PLANTER GARDEN

FORMAL MAIN SCHOOL ENTRY ENTRY ZONE TO ADMINISTRATION WITH EXTERNAL 'WELCOME' SIGN SEATING AND PLANTING

EXISTING BOUNDARY TREE PLANTING
- EXISTING BUFFER TREE PLANTING AUGMENTED WITH NEW TREE PLANTING TO STRENGTHEN 'OASIS' FEEL OF SCHOOL WITHIN THE SURROUNDING SITE CONTEXT

EXTERNAL ACTIVE PLAY ZONE. PROVIDE NEW GROUND SURFACE TREATMENT TO:

EXPLORE AND REFLECT LOCAL STORIES IN THE FORM OF COLOUR AND GRAPHICS

EXTERNAL PASSIVE PLAY ZONE AROUND NEW Ficus Sp. TREE.

TERRACED PLANTING
- BRICK TERRACE RETAINING WALLS TO NEGOTIATE LEVEL CHANGE
- CASCADING GROUND COVER AND LOW SHRUB PLANTING PROVIDE GREEN OUTLOOK FROM CLASSROOMS AND SOFTEN BUILT WORK.

GAMES COURT AND ACTIVE PLAY ZONE:
- EXPLORE AND REFLECT LOCAL STORIES IN THE FORM OF COLOUR AND GRAPHICS
- PROVIDE FORMAL AND INFORMAL GAMES COURT LINE MARKINGS

OUTDOOR NATURE PLAY AND WATER PLAY
- LEARNING ZONE WITH ADJOINING DRY CREEK BED AND HAND PUMP FOR WATERPLAY.
- POTABLE WATER CONNECTION TO HANDPUMP
- YARNING CIRCLE FOR SMALL GROUP GATHERINGS

Key Plan:

T5

Drawing Disclaimer:

Do not scale from drawings. Verify all dimensions on site before commencing work. Copying or reproduction of this drawing is strictly prohibited without the consent of PTW Architects

Note:

PTW takes no responsibility for external building elements. Anything connected with any design, materials selection, construction or installation of any cladding, facade or external building element must be checked by and remains the responsibility of others, including suitably qualified experts as may be required.

T6	AMENDMENT CLOUDED	GM	GM	25/04/08
T5	AMENDMENT CLOUDED	GM	GM	25/04/02
T4	AMENDMENT CLOUDED	GM	GM	25/03/20
T3	AMENDMENT CLOUDED	GM	GM	25/03/14
T2	AMENDMENT CLOUDED	GM	GM	25/02/25
T1	AMENDMENT CLOUDED	GM	GM	25/02/20
T0	ISSUE FOR TENDER	GM	GM	25/01/17

***Registered Architect**

DHJ	DIANE H JONES	NSW Arch 4778
-----	---------------	---------------

FOOTPATH WIDENING

NEW FOOTPATH WIDENING

3.0m WIDENING (BOUNDARY TO KERB EDGE) TO WHARF ROAD

KISS AND RIDE PARKING

KISS AND RIDE PARKING (ACC K&R) ALONG WHARF ROAD

Consultant

Client

Architect

PTW Architects
Level 11, 88 Phillip Street
Sydney NSW 2000 Australia
T +61 2 9232 5877
ptw.com.au

Peddie Thorp & Walker P/L
ABN 23 000 454 624
trading as PTW Architects

NSW Nominated Architects
S Parsons Architect No.6098
D Jones Architect No.4778

Project

Melrose Park Public School

Title

LANDSCAPE PLAN

Scale 1:300 @A1

Drawing Number


MPPS-PTW-ZZ-L0-DR-L-020000

Revision

T6

Status

ISSUE FOR TENDER

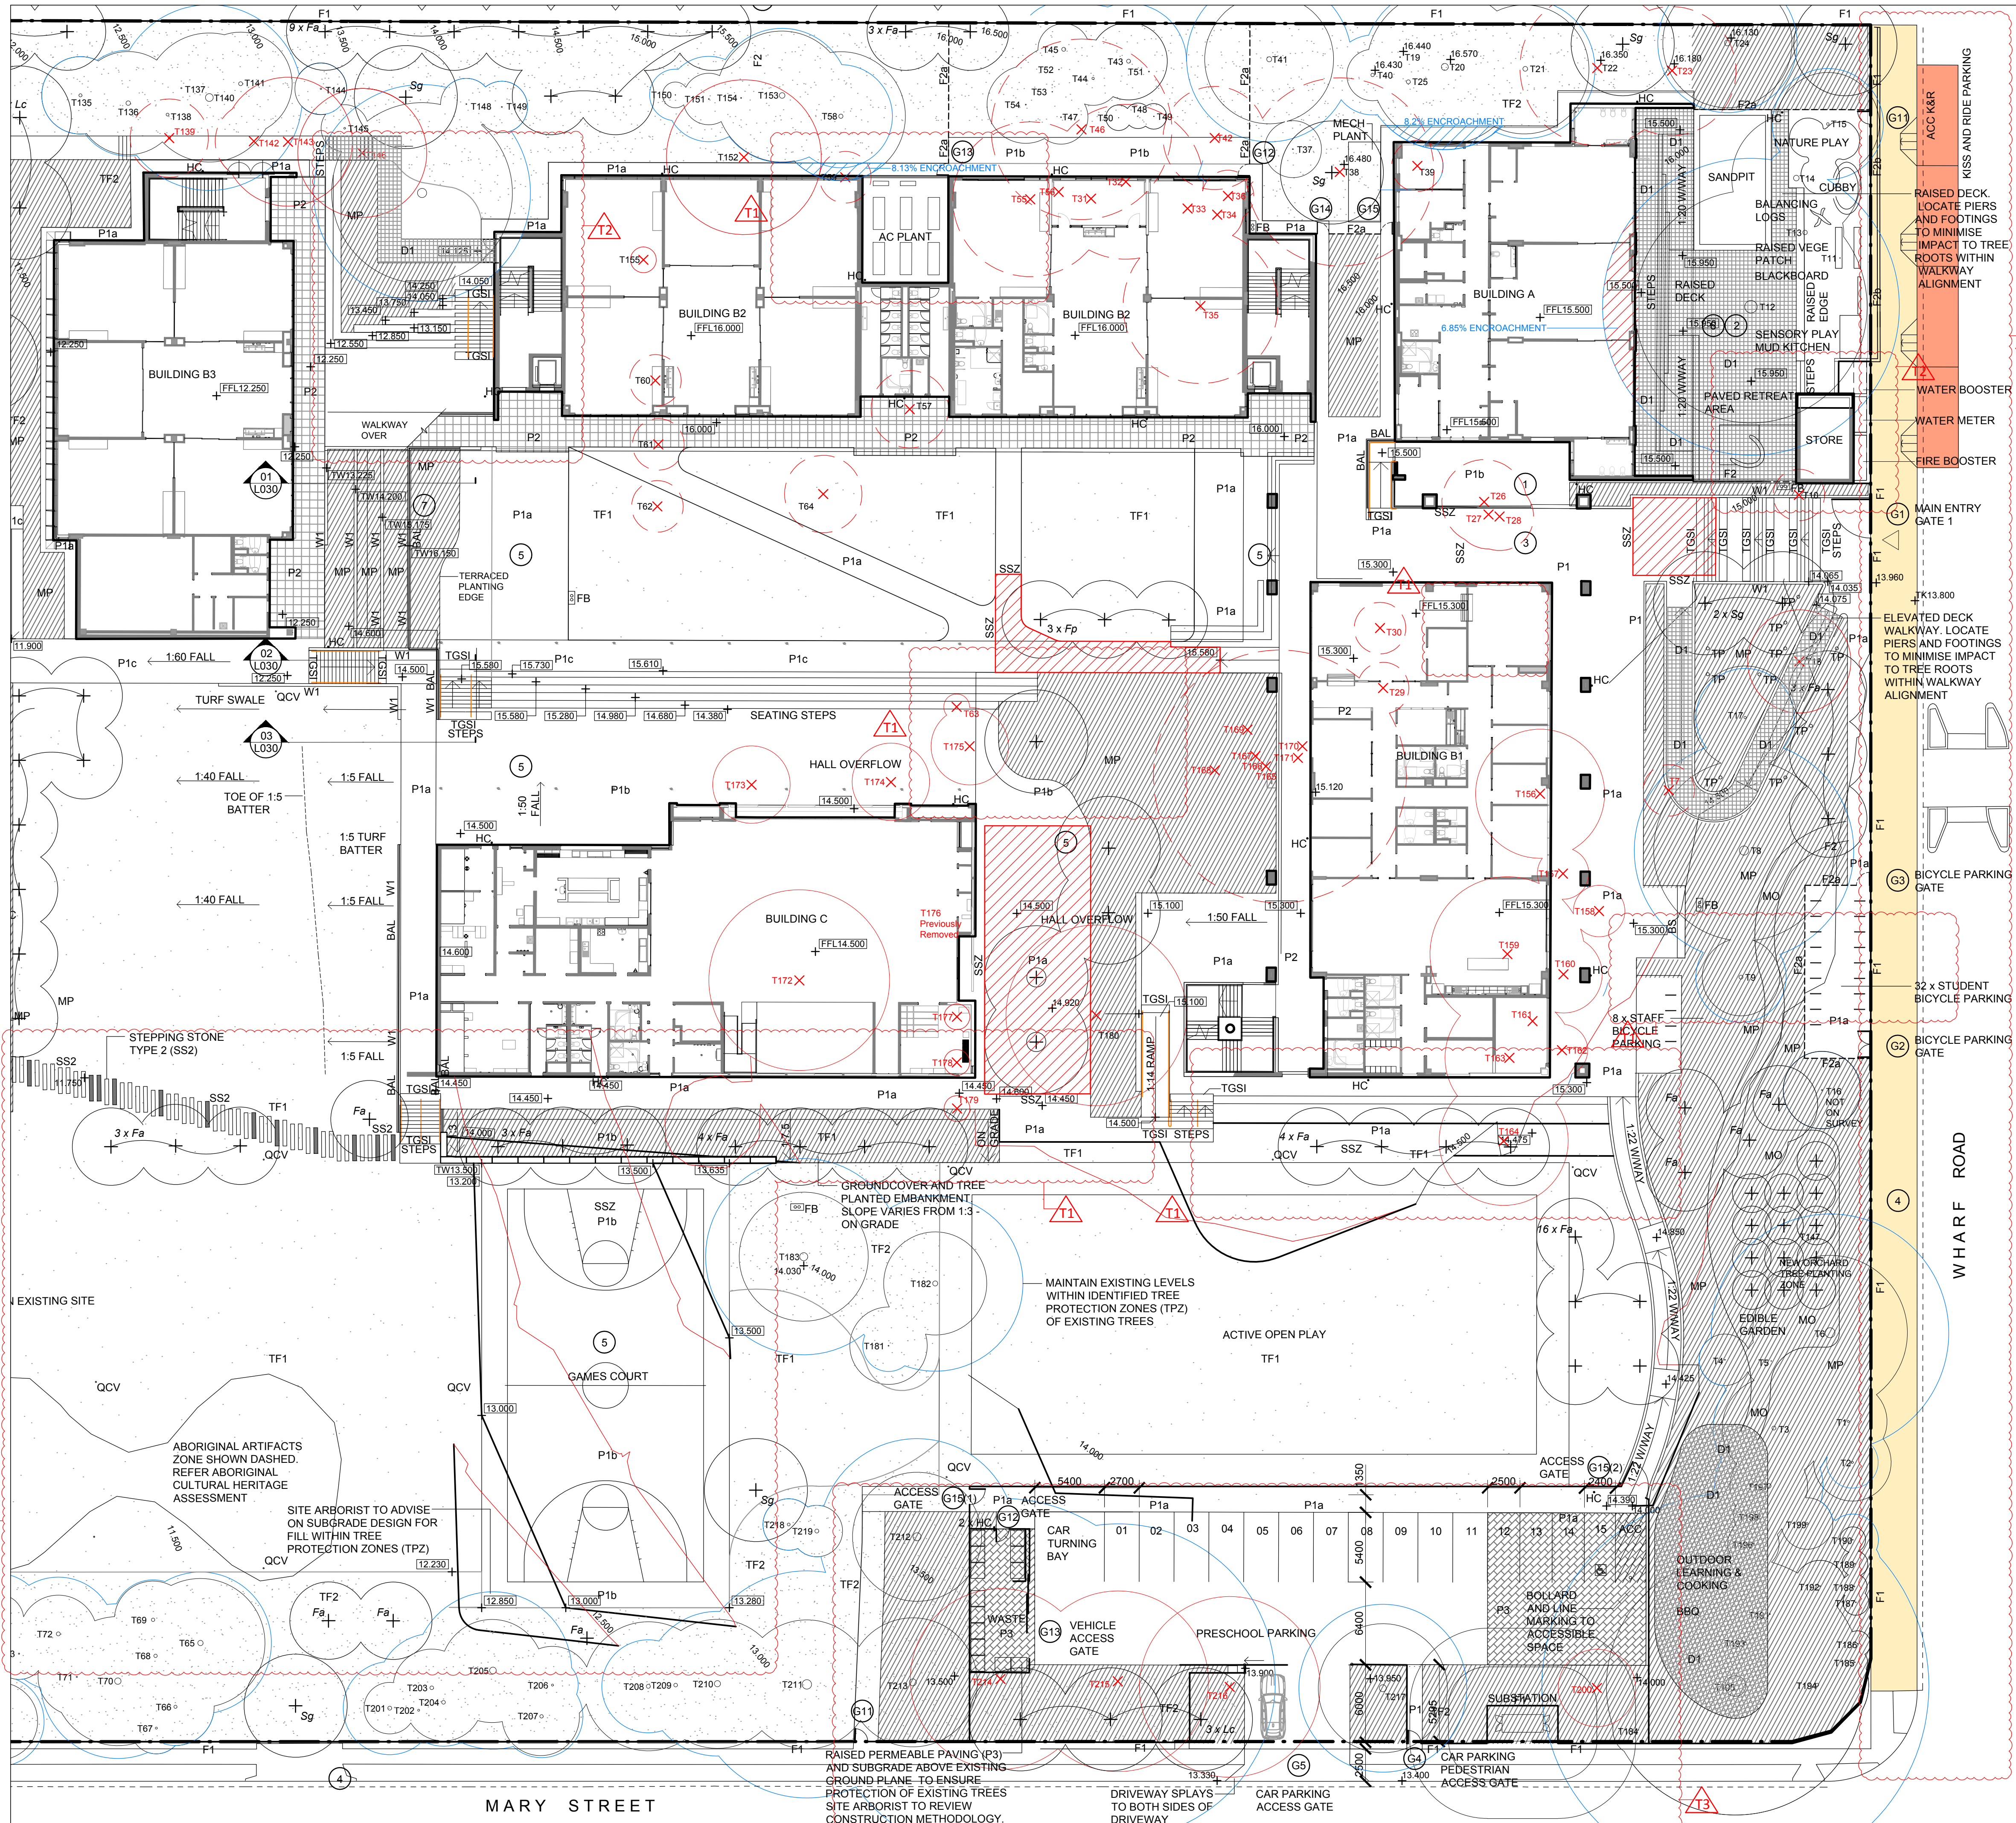

- LEGEND**
- SITE BOUNDARY
 - BUILDING OUTLINE
 - NEW TURF TYPE 1 (TF1)
 - EXISTING TURF TYPE 2 (TF2) / MAKE GOOD EXISTING TURF
 - NEW GROUND COVER MASS PLANTING (MP)
 - DRY CREEK BED RIP RAP (RR)
 - CONCRETE PAVING TYPE 1a
 - CONCRETE PAVING TYPE 1b PAINTED LINE MARKINGS AND GRAPHIC OVERLAY APPLIED TO PAVING
 - CONCRETE PAVING TYPE 1c WASHED AGGREGATE CONCRETE
 - PAVING TYPE 2 PORCELAIN PAVERS ON PEDESTALS
 - PAVING TYPE 3 PERMEABLE UNIT PAVING
 - DECKING TYPE 1 ELEVATED PERMEABLE FIBER REINFORCED PLASTIC (FRP) GRATED / OPEN DECKING WITH IRON BARK KERB RAIL
 - STRUCTURAL SOIL ZONE (SSZ) WITHIN THE TREE PROTECTION ZONES OF EXISTING AND PROPOSED TREES IN PAVING
 - BALUSTRADE
 - WALL TYPE 1 (W1), BRICK
 - CONCRETE BLEACHER SEATING
 - BENCH SEATING TYPE 1. SANDSTONE LOG 1m LONG x 500mm WIDE x 500mm HIGH.
 - BENCH SEATING TYPE 2. SANDSTONE LOG 2m LONG x 500mm WIDE x 500mm HIGH. UTILIZED AS A RETAINED EDGE 300mm MAX HEIGHT.
 - TACTILE GROUND SURFACE INDICATOR (TGSi)
 - EDGE, METAL
 - EDGE, HARDWOOD TIMBER
 - SANDSTONE STEPPING STONES (SS1) 600mm DIA. APPROX. FLAT FINISH TO TOP USED AS STEPPING STONE
 - SANDSTONE STEPPING STONE PLANK (SS2) INTERPRETATION TEXT BLASTED TO SHADED AND STEPPING STONES
 - TOTEM POLE
 - HOSE-COOK (HC)
 - QUICK COUPLING VALVE (QCV)
 - FENCE TYPE 1 (F1)
 - FENCE TYPE 2 (F2a) and (F2b)
 - GATE (G#)
 - EXISTING TREE TO BE RETAINED. TREE NUMBER AS DOCUMENTED IN ARBORIST REPORT. TREE PROTECTION ZONE (TPZ) SHOWN IN BLUE
 - EXISTING TREE TO BE REMOVED SHOWN DASHED IN RED
 - NEW TREE PLANTING. Genus species (Gs)

Key Plan:

Drawing Disclaimer:
Do not scale from drawings.
Verify all dimensions on site before commencing work.
Copying or reproduction of this drawing is strictly prohibited without the consent of PTW Architects

Note:
PTW takes no responsibility for external building elements. Anything connected with any design, materials selection, construction or installation of any cladding, facade or external building element must be checked by and remains the responsibility of others, including suitably qualified experts as may be required.

		GM	GM	25/04/08
T4	AMENDMENT CLOUDED	GM	GM	25/04/02
T3	AMENDMENT CLOUDED	GM	GM	25/03/20
T2	ISSUE FOR REF AFTER VM	GM	GM	25/03/14
T1	ISSUE FOR TENDER	GM	GM	25/01/17

***Registered Architect**
DHJ DIANE H JONES NSW Arch 4778

FOOTPATH WIDENING

- NEW FOOTPATH WIDENING
- 3.0m WIDENING (BOUNDARY TO KERB EDGE) TO WHARF ROAD

KISS AND RIDE PARKING

- KISS AND RIDE PARKING (ACC K&R) ALONG WHARF ROAD

Consultant

Client

Architect
PTW Architects
Level 11, 88 Philip Street
Sydney NSW 2000 Australia
T +61 2 9232 5877
ptw.com.au

Architect
Peddie Thorp & Walker P/L
ABN 23 000 454 624
trading as PTW Architects

Architect
NSW Nominated Architects
S Parsons Architect No.6098
D Jones Architect No.4778

Project
Melrose Park Public School


Title
LANDSCAPE PLAN 1
MARY STREET CARPARK - OPTION 1

Scale 1:250 @A1

Drawing Number
MPPS-PTW-ZZ-LO-DR-L-020001

Revision
T4

Status
ISSUE FOR TENDER

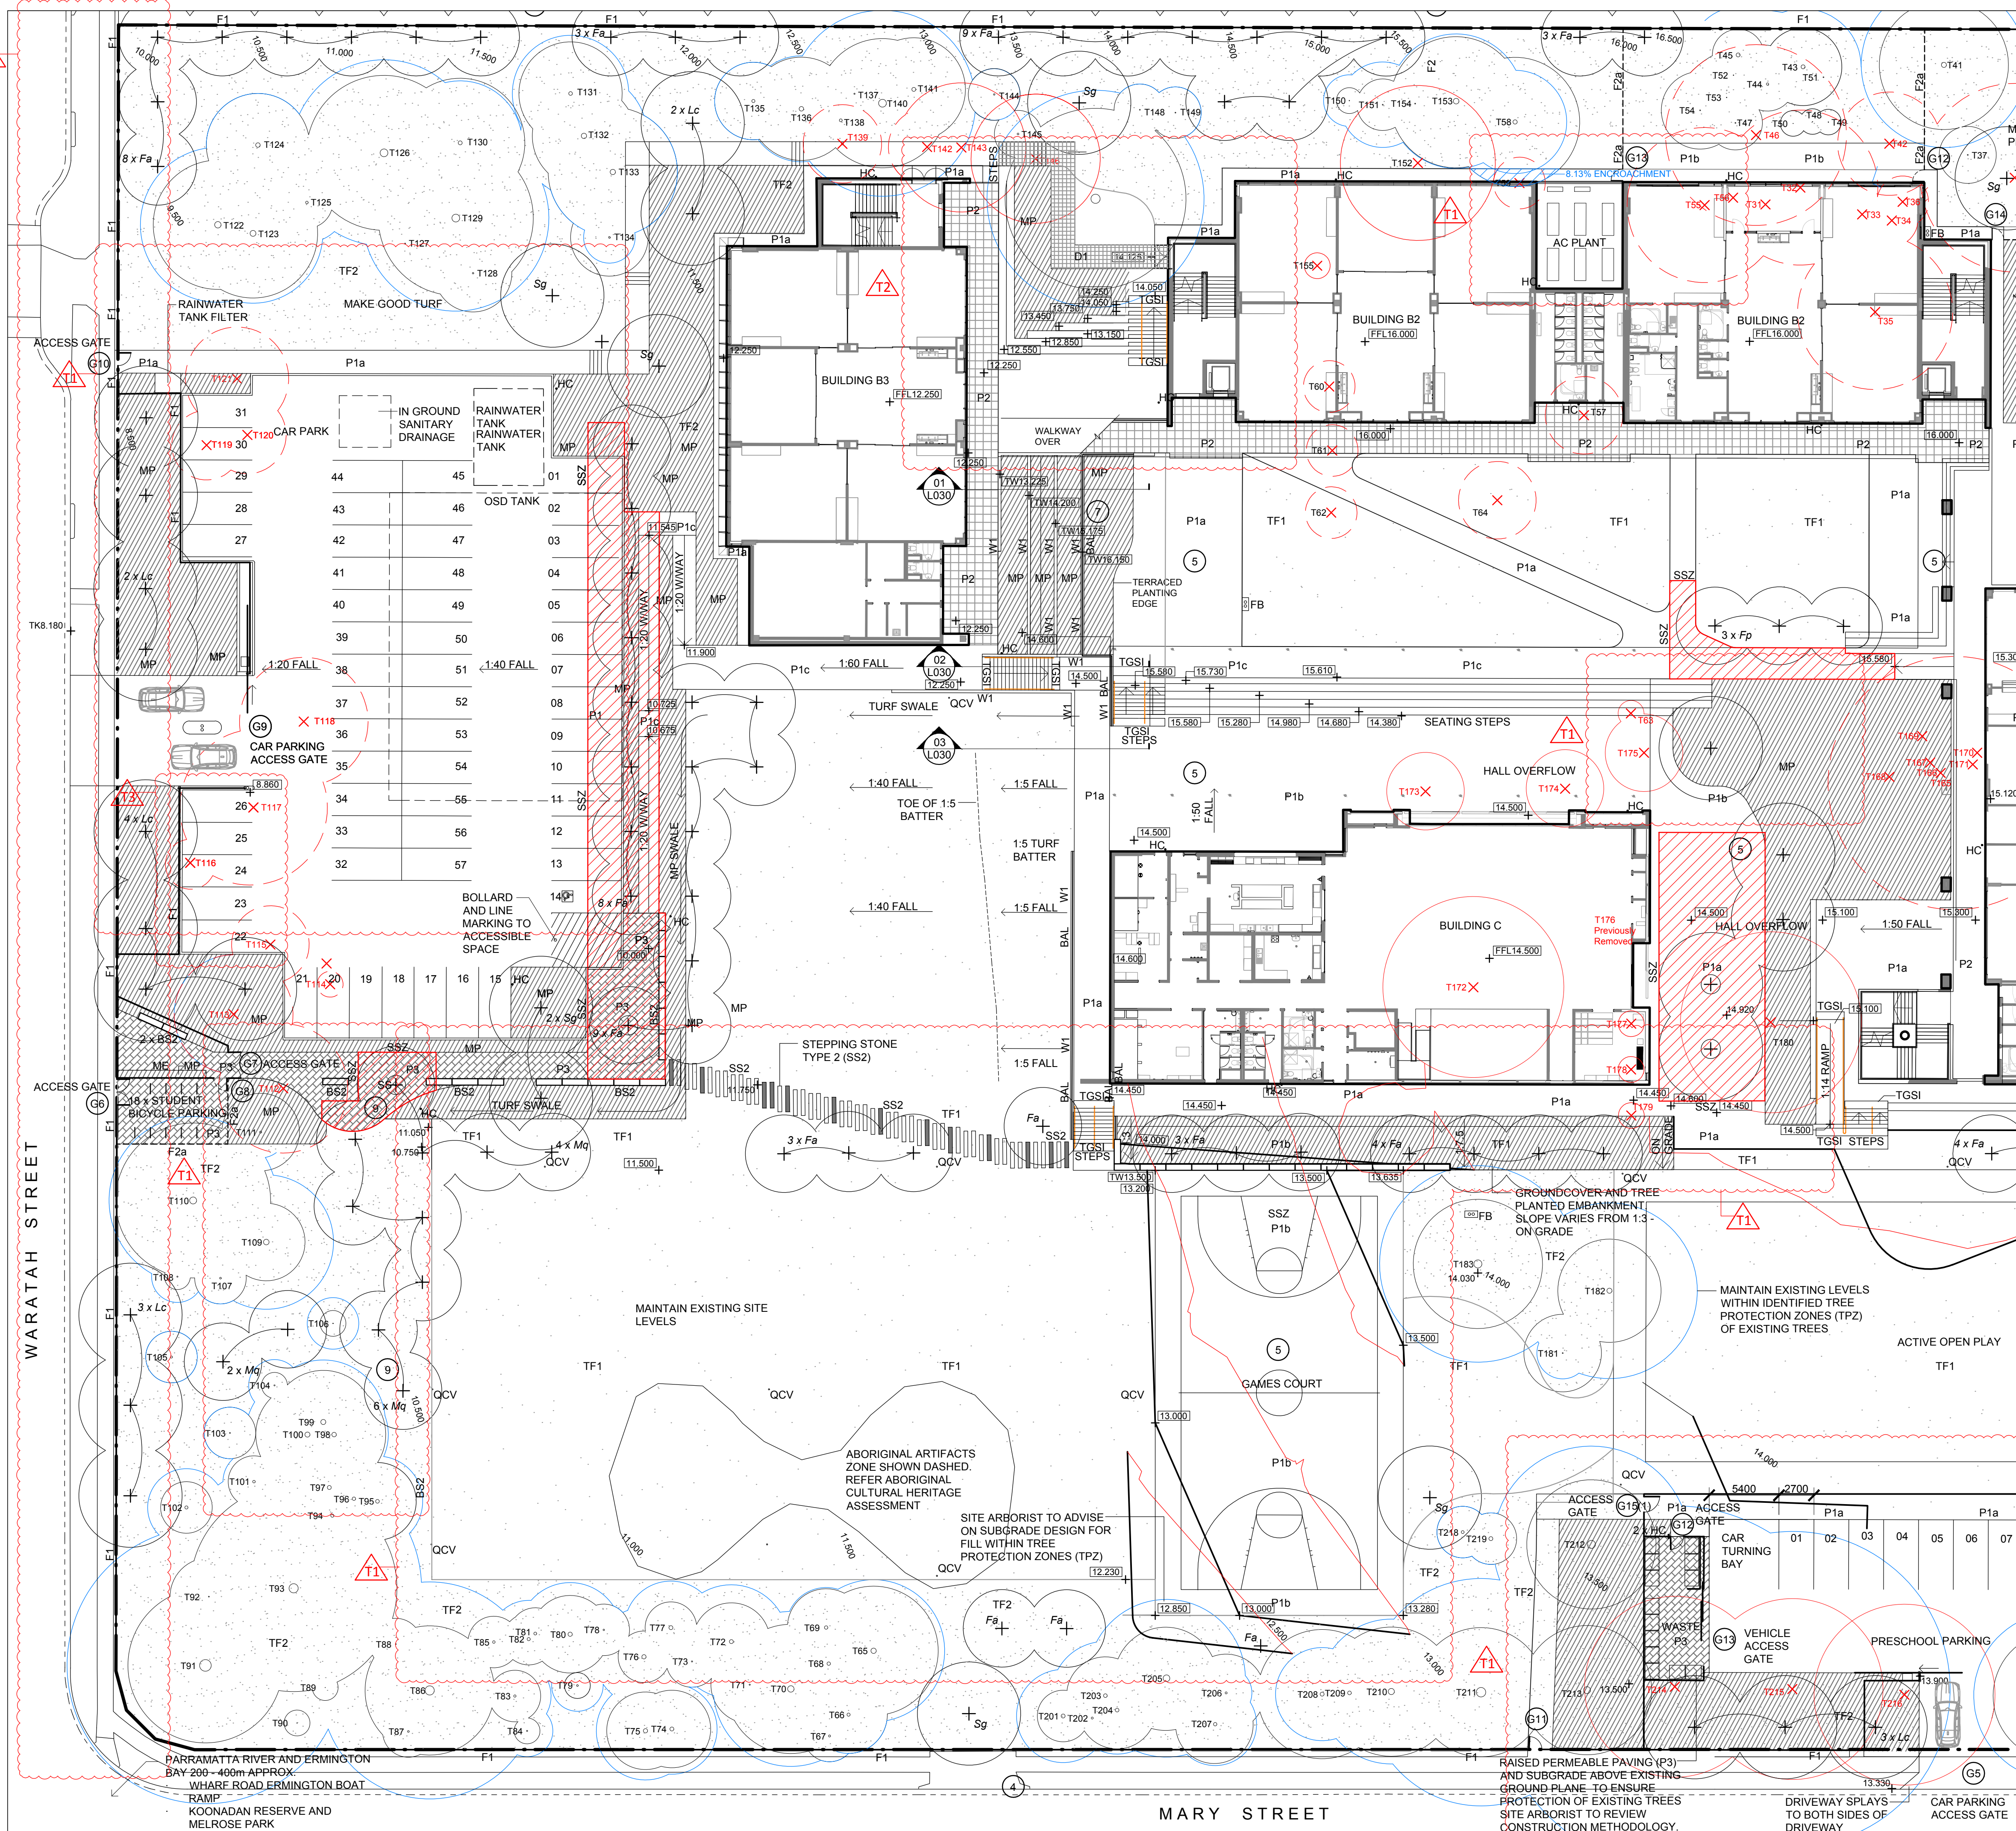

- LEGEND**
- SITE BOUNDARY
 - BUILDING OUTLINE
 - NEW TURF TYPE 1 (TF1)
 - EXISTING TURF TYPE 2 (TF2) / MAKE GOOD EXISTING TURF
 - NEW GROUND COVER MASS PLANTING (MP)
 - DRY CREEK BED / RIP RAP (RR)
 - CONCRETE PAVING TYPE 1a
 - CONCRETE PAVING TYPE 1b PAINTED LINE MARKINGS AND GRAPHIC OVERLAY APPLIED TO PAVING
 - CONCRETE PAVING TYPE 1c WASHED AGGREGATE CONCRETE
 - PAVING TYPE 2 PORCELAIN PAVERS ON PEDESTALS
 - PAVING TYPE 3 PERMEABLE UNIT PAVING
 - DECKING TYPE 1 ELEVATED PERMEABLE FIBER REINFORCED PLASTIC (FRP) GRATED / OPEN DECKING WITH IRON BARK KERB RAIL
 - STRUCTURAL SOIL ZONE (SSZ) WITHIN THE TREE PROTECTION ZONES OF EXISTING AND PROPOSED TREES IN PAVING
 - BALUSTRADE
 - WALL TYPE 1 (W1), BRICK
 - CONCRETE BLEACHER SEATING
 - BENCH SEATING TYPE 1. SANDSTONE LOG 1m LONG x 500mm WIDE x 500mm HIGH.
 - BENCH SEATING TYPE 2. SANDSTONE LOG 2m LONG x 500mm WIDE x 500mm HIGH. UTILIZED AS A RETAINED EDGE 300mm MAX HEIGHT.
 - TACTILE GROUND SURFACE INDICATOR (TGSi)
 - EDGE, METAL
 - EDGE, HARDWOOD TIMBER
 - SANDSTONE STEPPING STONES (SS1) 600mm DIA. APPROX. FLAT FINISH TO TOP USED AS STEPPING STONE
 - SANDSTONE STEPPING STONE PLANK (SS2) INTERPRETATION TEXT BLASTED TO SHADED AND STEPPING STONES
 - TOTEM POLE
 - HOSE-COOK (HC)
 - QUICK COUPLING VALVE (QCV)
 - FENCE TYPE 1 (F1)
 - FENCE TYPE 2 (F2a) and (F2b)
 - GATE (G#)
 - EXISTING TREE TO BE RETAINED. TREE NUMBER AS DOCUMENTED IN ARBORIST REPORT. TREE PROTECTION ZONE (TPZ) SHOWN IN BLUE
 - EXISTING TREE TO BE REMOVED SHOWN DASHED IN RED
 - NEW TREE PLANTING. Genus species (Gs)

Key Plan:

Drawing Disclaimer:
Do not scale from drawings.
Verify all dimensions on site before commencing work.
Copying or reproduction of this drawing is strictly prohibited without the consent of PTW Architects

Note:
PTW takes no responsibility for external building elements. Anything connected with any design, materials selection, construction or installation of any cladding, facade or external building element must be checked by and remains the responsibility of others, including suitably qualified experts as may be required.

T4	AMENDMENT CLOUDED	GM	GM	25/04/08
T3	AMENDMENT CLOUDED <th>GM</th> <th>GM</th> <th>25/04/02</th>	GM	GM	25/04/02
T2	AMENDMENT CLOUDED <th>GM</th> <th>GM</th> <th>25/03/20</th>	GM	GM	25/03/20
T1	ISSUE FOR REF AFTER VM <th>GM</th> <th>GM</th> <th>25/03/14</th>	GM	GM	25/03/14
T0	ISSUE FOR TENDER <th>GM</th> <th>GM</th> <th>25/01/17</th>	GM	GM	25/01/17

***Registered Architect**
DHJ DIANE H JONES NSW Arch 4778

FOOTPATH WIDENING
NEW FOOTPATH WIDENING
3.0m WIDENING (BOUNDARY TO KERB EDGE) TO WHARF ROAD

KISS AND RIDE PARKING
KISS AND RIDE PARKING (ACC K&R) ALONG WHARF ROAD

Consultant

Client

Architect
PTW Architects
Level 11, 88 Phillip Street
Sydney NSW 2000 Australia
T +61 2 9232 5877
ptw.com.au

NSW Education

PTW

PTW Nominated Architects
ABN 23 000 454 624
trading as PTW Architects
S Parsons Architect No.6098
D Jones Architect No.4778

Project
Melrose Park Public School


Title
LANDSCAPE PLAN 2

Scale 1:250 @A1

Drawing Number
MPPS-PTW-ZZ-L0-DR-L-020002

Status
ISSUE FOR TENDER

T4

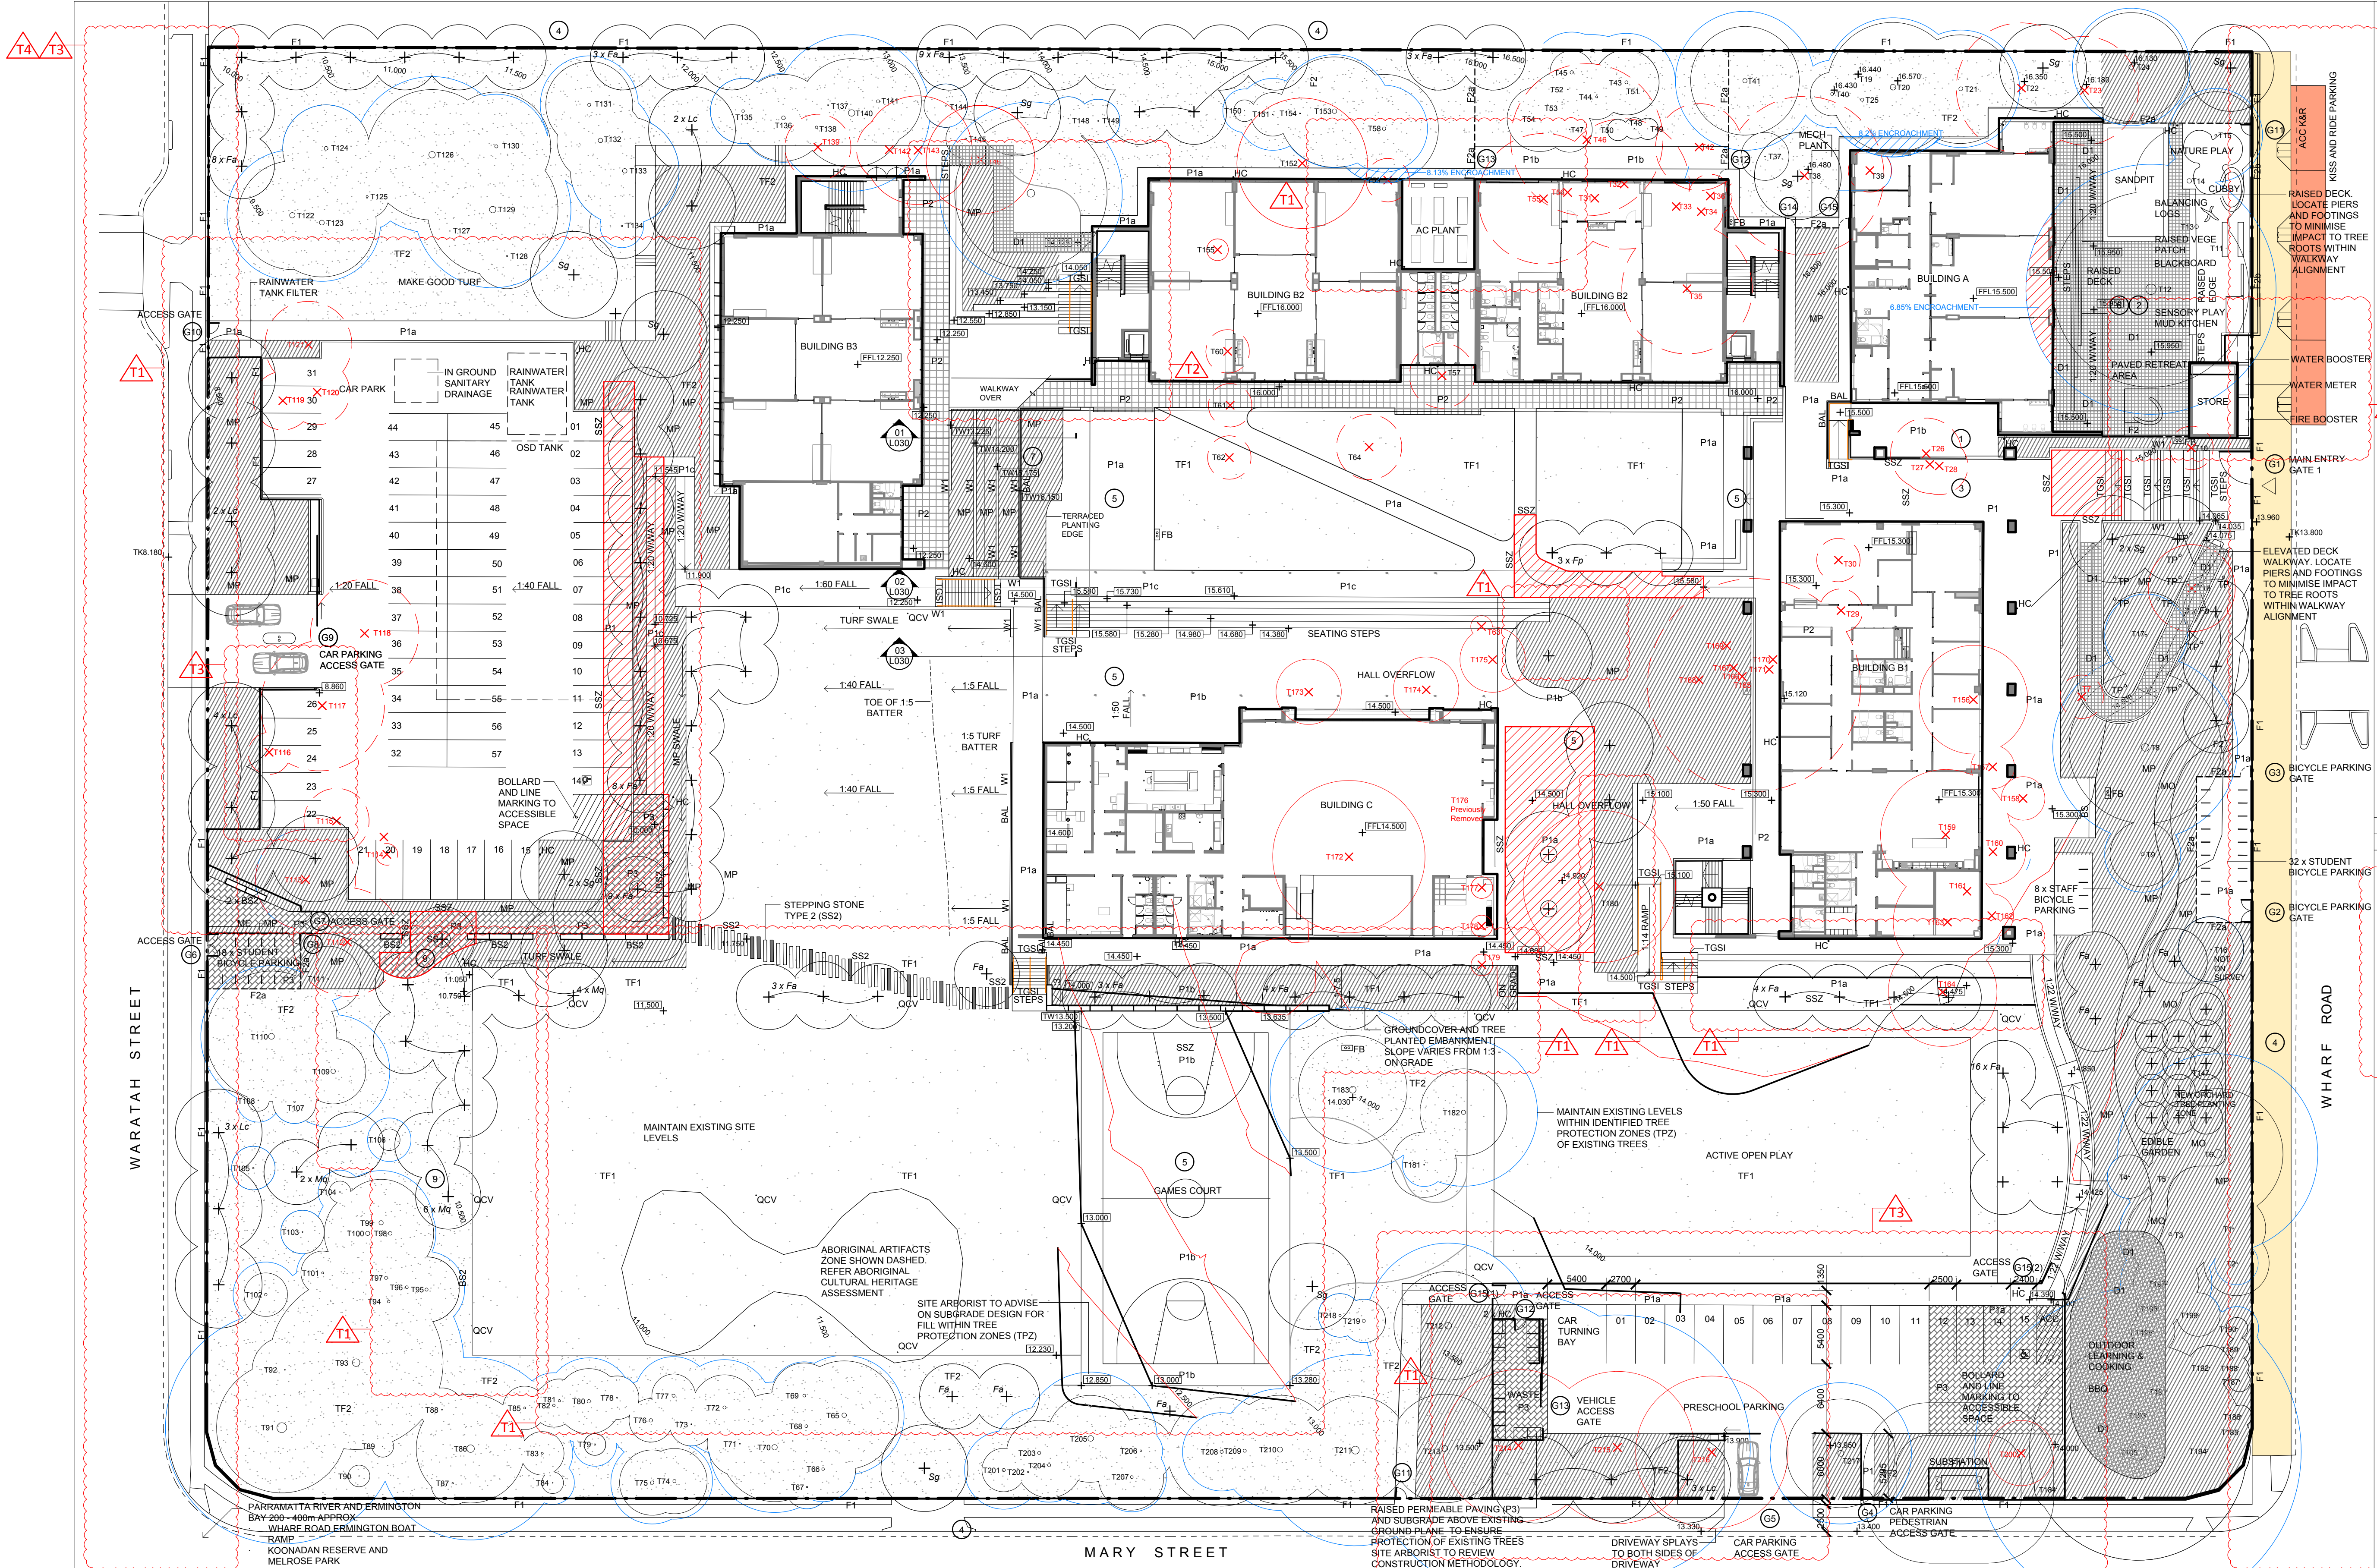

PLANTING SCHEDULE						
SYM	Botanical Name	Common Name	Height x Width	Pot	Spacing	QTY
Tree Planting						
Fa	<i>Flindersia australis</i>	Crows ash	10m x 8m	100L	As Shown	59
Fp	<i>Fraxinus pennsylvanica</i>	Cinnaron ash	10m x 8m	100L	As Shown	14
Lc	<i>Lophostemon confertus</i>	Brush box	12m x 6m	100L	As Shown	21
Mq	<i>Melaleuca quinquenervia</i>	Paperbark	8m x 4m	100L	As Shown	12
Sg	<i>Syzygium glomerata</i>	Turpentine tree	20m+ x 6m+	200L	As Shown	9
Tree Fern Planting						
Da	<i>Dicksonia antarctica</i>	Soft tree fern	5m x 4m+	1.5m clear trunk	As Shown	3

PLANTING SCHEDULE CONT.						
SYM	Botanical Name	Common Name	Height x Width	Pot	Spacing	QTY
Shrub Planting						
As	<i>Acmena smithii</i>	Lilly pilli	3m x 2m	25L	As Shown	25
Ac	<i>Alpinia caerulea</i>	Native ginger	2m x 1m	25L	As Shown	10
Cs	<i>Callistemon salignus</i>	Willow bottlebrush	7m x 4m	25L	As Shown	10
Md	<i>Melaleuca decora</i>	White honey myrtle	7m x 4m	25L	As Shown	5
Pu	<i>Pittosporum undulatum</i>	Mock orange	8m x 5m	25L	As Shown	3
Wf	<i>Westringia fruticosa</i>	Coastal rosemary	1.5-2m+ x 1m	25L	800mm	10
Groundcovers						
An	<i>Asplenium nidus</i>	Bird's nest fern	0.7m x 0.7m	150mm	600mm	10
Cl	<i>Carex inversa</i>	Knob sedge	0.7m x 0.7m	150mm	600mm	500
Cp	<i>Citrus pedunculatum</i>	Swamp Lilly	0.7m x 0.7m	150mm	600mm	20
Cr	<i>Cycas revoluta</i>	Sago cycad	1.5m x 1m+	150mm	600mm	5
Dr	<i>Dianella revoluta</i>	Blue berry lily	0.7m x 0.7m	150mm	600mm	1500
Li	<i>Lomandra longifolia</i>	Mat rush	0.7m x 0.7m	150mm	600mm	2450
Ju	<i>Juncus ustulatus</i>	Common rush	0.6m x 0.5m	150mm	600mm	500

Key Plan:

Drawing Disclaimer:

Do not scale from drawings. Verify all dimensions on site before commencing work. Copying or reproduction of this drawing is strictly prohibited without the consent of PTW Architects

Note:

PTW takes no responsibility for external building elements. Anything connected with any design, materials selection, construction or installation of any cladding, facade or external building element must be checked by and remains the responsibility of others, including suitably qualified experts as may be required.

T4	AMENDMENT CLOUDED	GM	GM	25/04/08
T3	AMENDMENT CLOUDED	GM	GM	25/04/02
T2	AMENDMENT CLOUDED	GM	GM	25/03/20
T1	ISSUE FOR REF AFTER VM	GM	GM	25/03/14
T0	ISSUE FOR TENDER	GM	GM	25/01/17

***Registered Architect**

DHJ	DIANE H JONES	NSW Arch 4778
-----	---------------	---------------

FOOTPATH WIDENING

NEW FOOTPATH WIDENING

3.0m WIDENING (BOUNDARY TO KERB EDGE) TO WHARF ROAD

KISS AND RIDE PARKING

KISS AND RIDE PARKING (ACC K&R) ALONG WHARF ROAD

Consultant

Client

Architect

PTW Architects
Level 11, 88 Phillip Street
Sydney NSW 2000 Australia
T +61 2 9232 5877
ptw.com.au

Peddie Thorp & Walker P/L
ABN 23 000 454 624
trading as PTW Architects

NSW Nominated Architects
S Parsons Architect No.6098
D Jones Architect No.4778

Project

Melrose Park Public School

Title

LANDSCAPE PLANTING PLAN

Scale 1:300 @A1

Drawing Number

MPPS-PTW-ZZ-L0-DR-L-020010

Revision

T4

Status

ISSUE FOR TENDER

