



Streets:



- CANLEY VALE ROAD
- WELWYN ROAD
- STEVENAGE ROAD


- CH 230.12
- CH 281.61
- CH 271.18
- CH 261.02
- CH 251.22
- CH 243.57
- CH 241.25
- CH 240.84
- CH 235.43
- CH 233.4
- CH 229.52
- CH 227.53
- CH 236.92
- CH 210.84
- CH 199.22
- CH 187.45
- CH 177.48
- CH 167.15
- CH 156.64
- CH 146.44
- CH 137.12
- CH 127.38
- CH 118.01
- CH 110.57
- CH 103.78
- CH 105.44
- CH 106.73
- CH 99.87
- CH 90.47
- CH 82.5
- CH 78.569
- CH 77.07
- CH 75.73
- CH 71.85
- CH 66.9
- CH 62.27
- CH 60.46
- CH 58.73
- CH 56.0
- CH 51.22
- CH 45.65
- CH 36.58
- CH 28.17
- CH 19.99
- CH 13.96
- CH 11.57
- CH 10.8
- CH 7.55
- CH 3.32
- CH 3.33
- CH

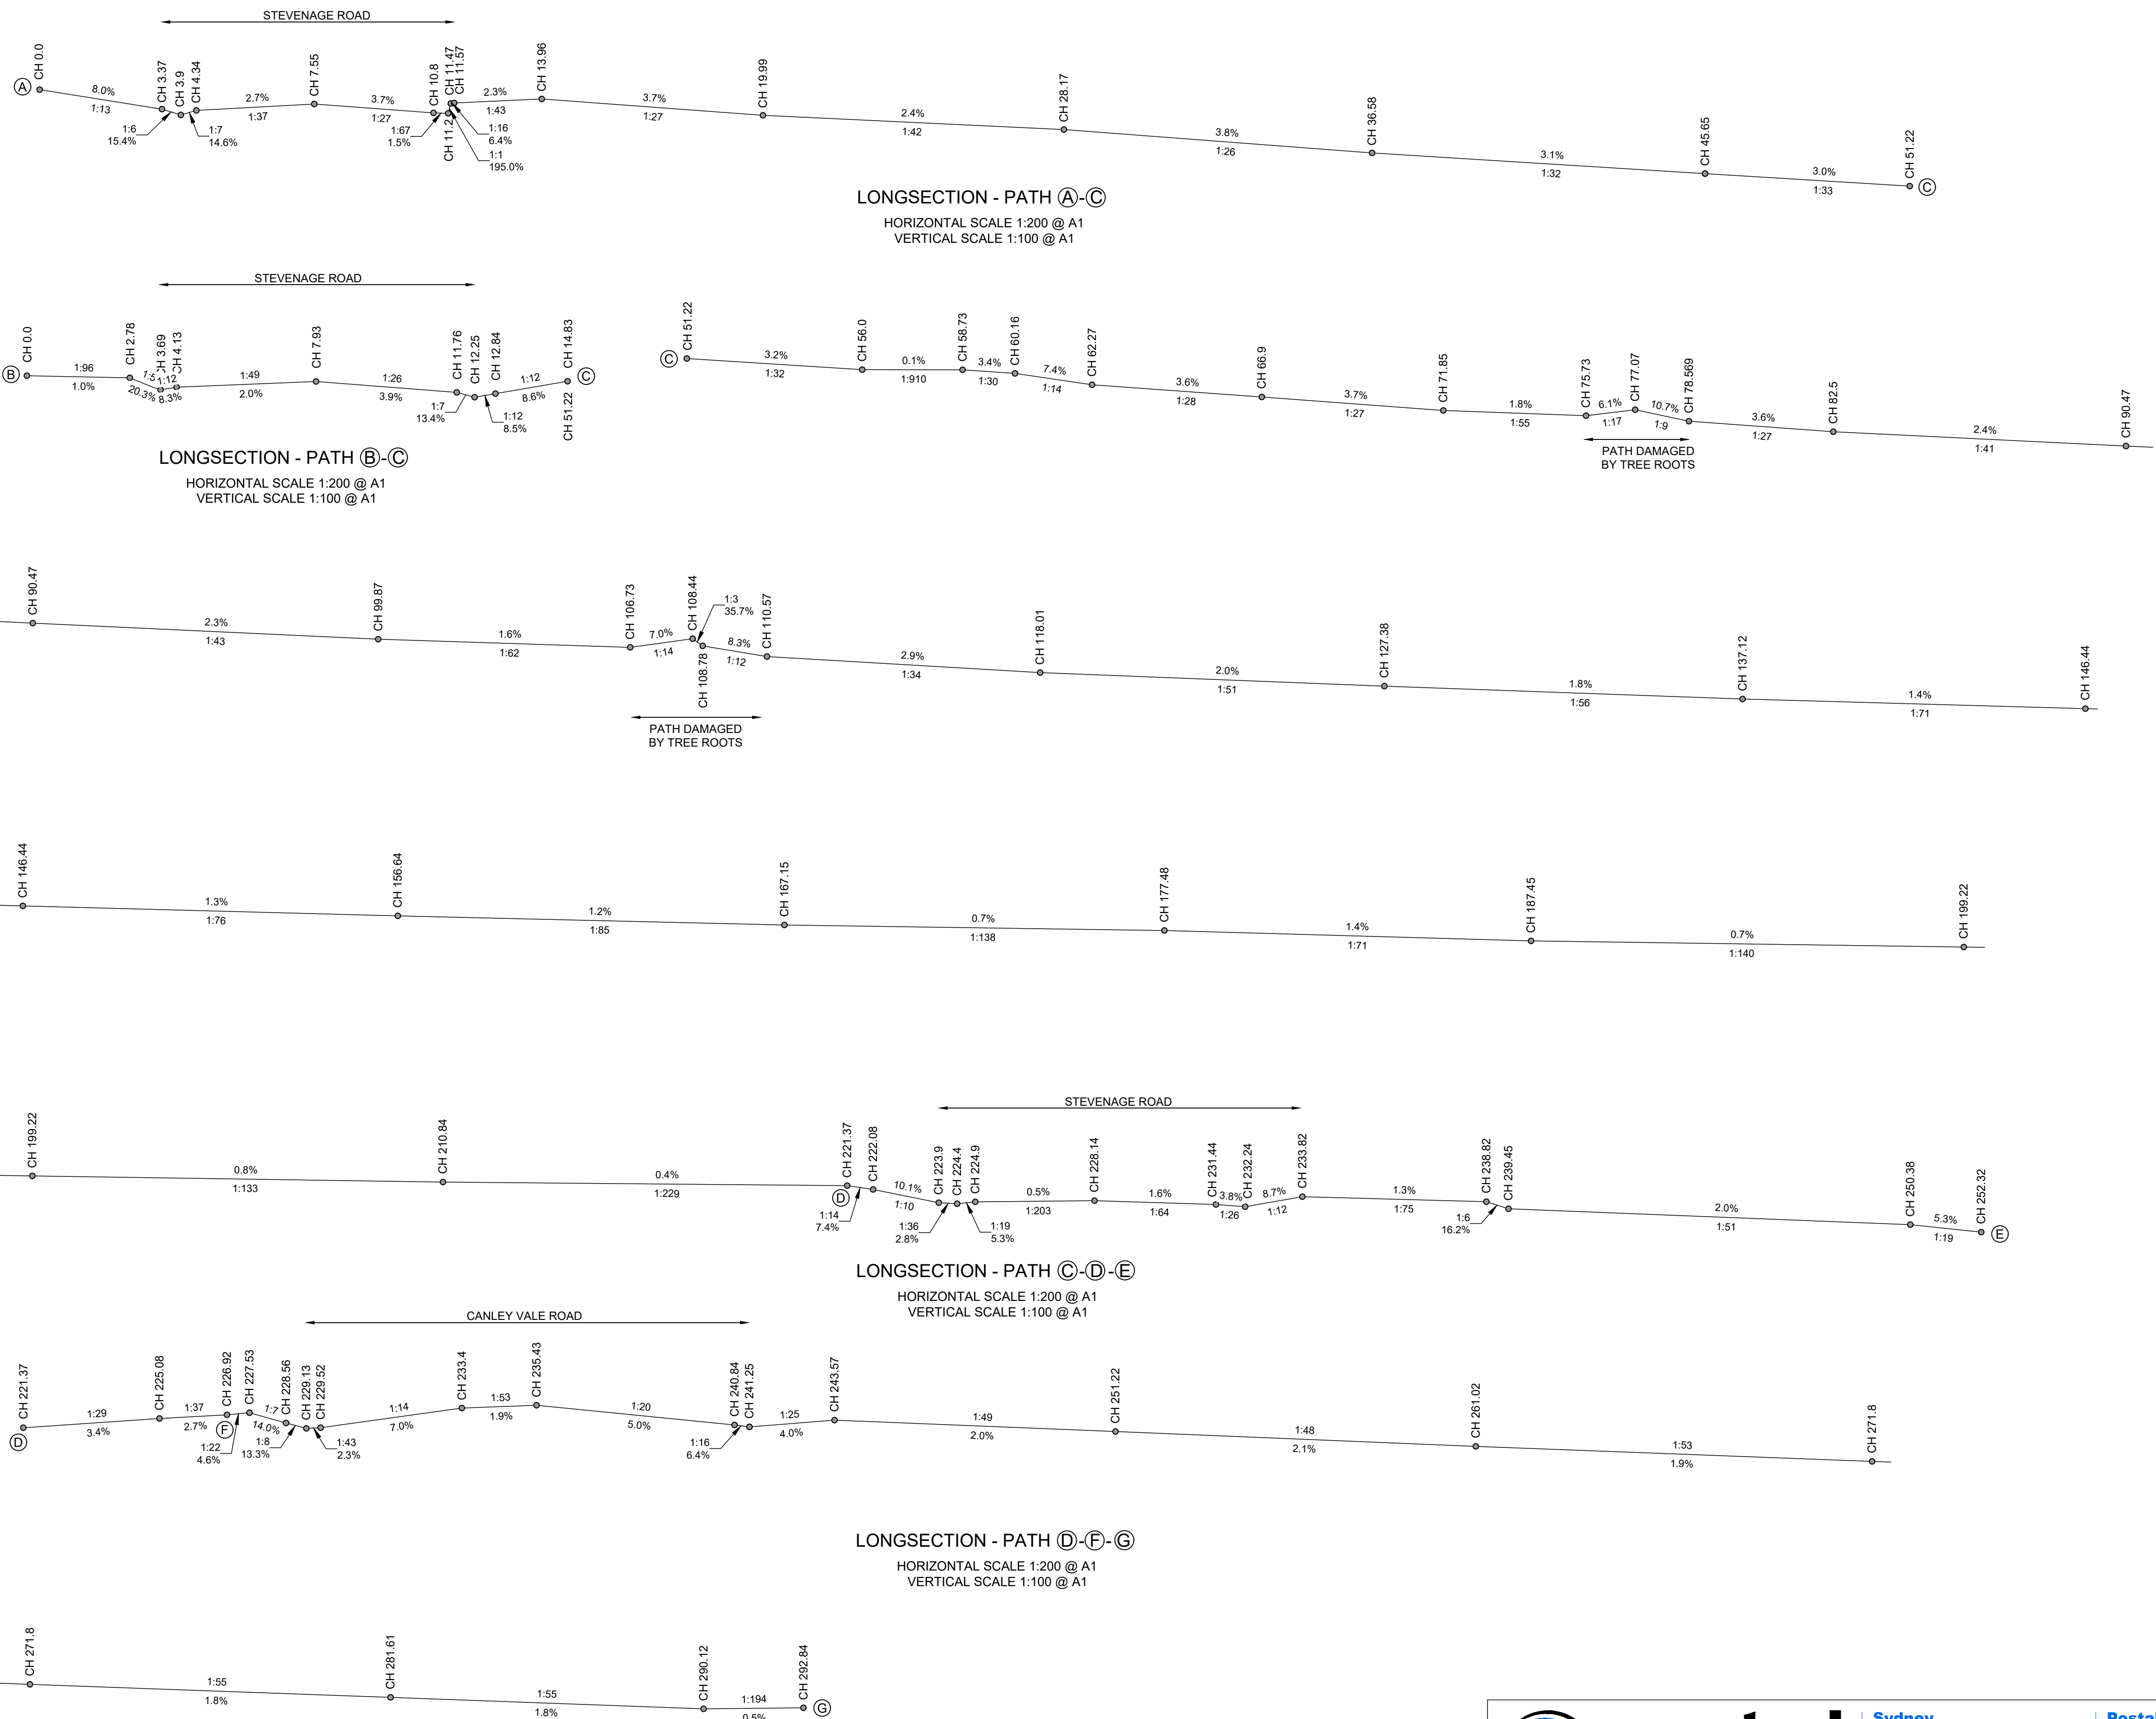

No.	DATE	NOTATION/AMENDMENT	No.	DATE	NOTATION/AMENDMENT	CONTOUR INTERVAL: 0.5m DATUM: A.H.D. ORIGIN OF DATUM: PM 51980 RL.23.73 100 YEAR FLOOD RL: RECOMMENDED MINIMUM FLOOR RL SOURCE OF FLOOD INFO.	LEGEND OF COMMONLY USED SYMBOLS WATER SEWER ELECTRICITY TELECOM GAS DRAINAGE SURVEY Street Light Consumer Connection Box Distribution Pole Identification Plate Valve Manhole Drainage
-----	------	--------------------	-----	------	--------------------	--	--

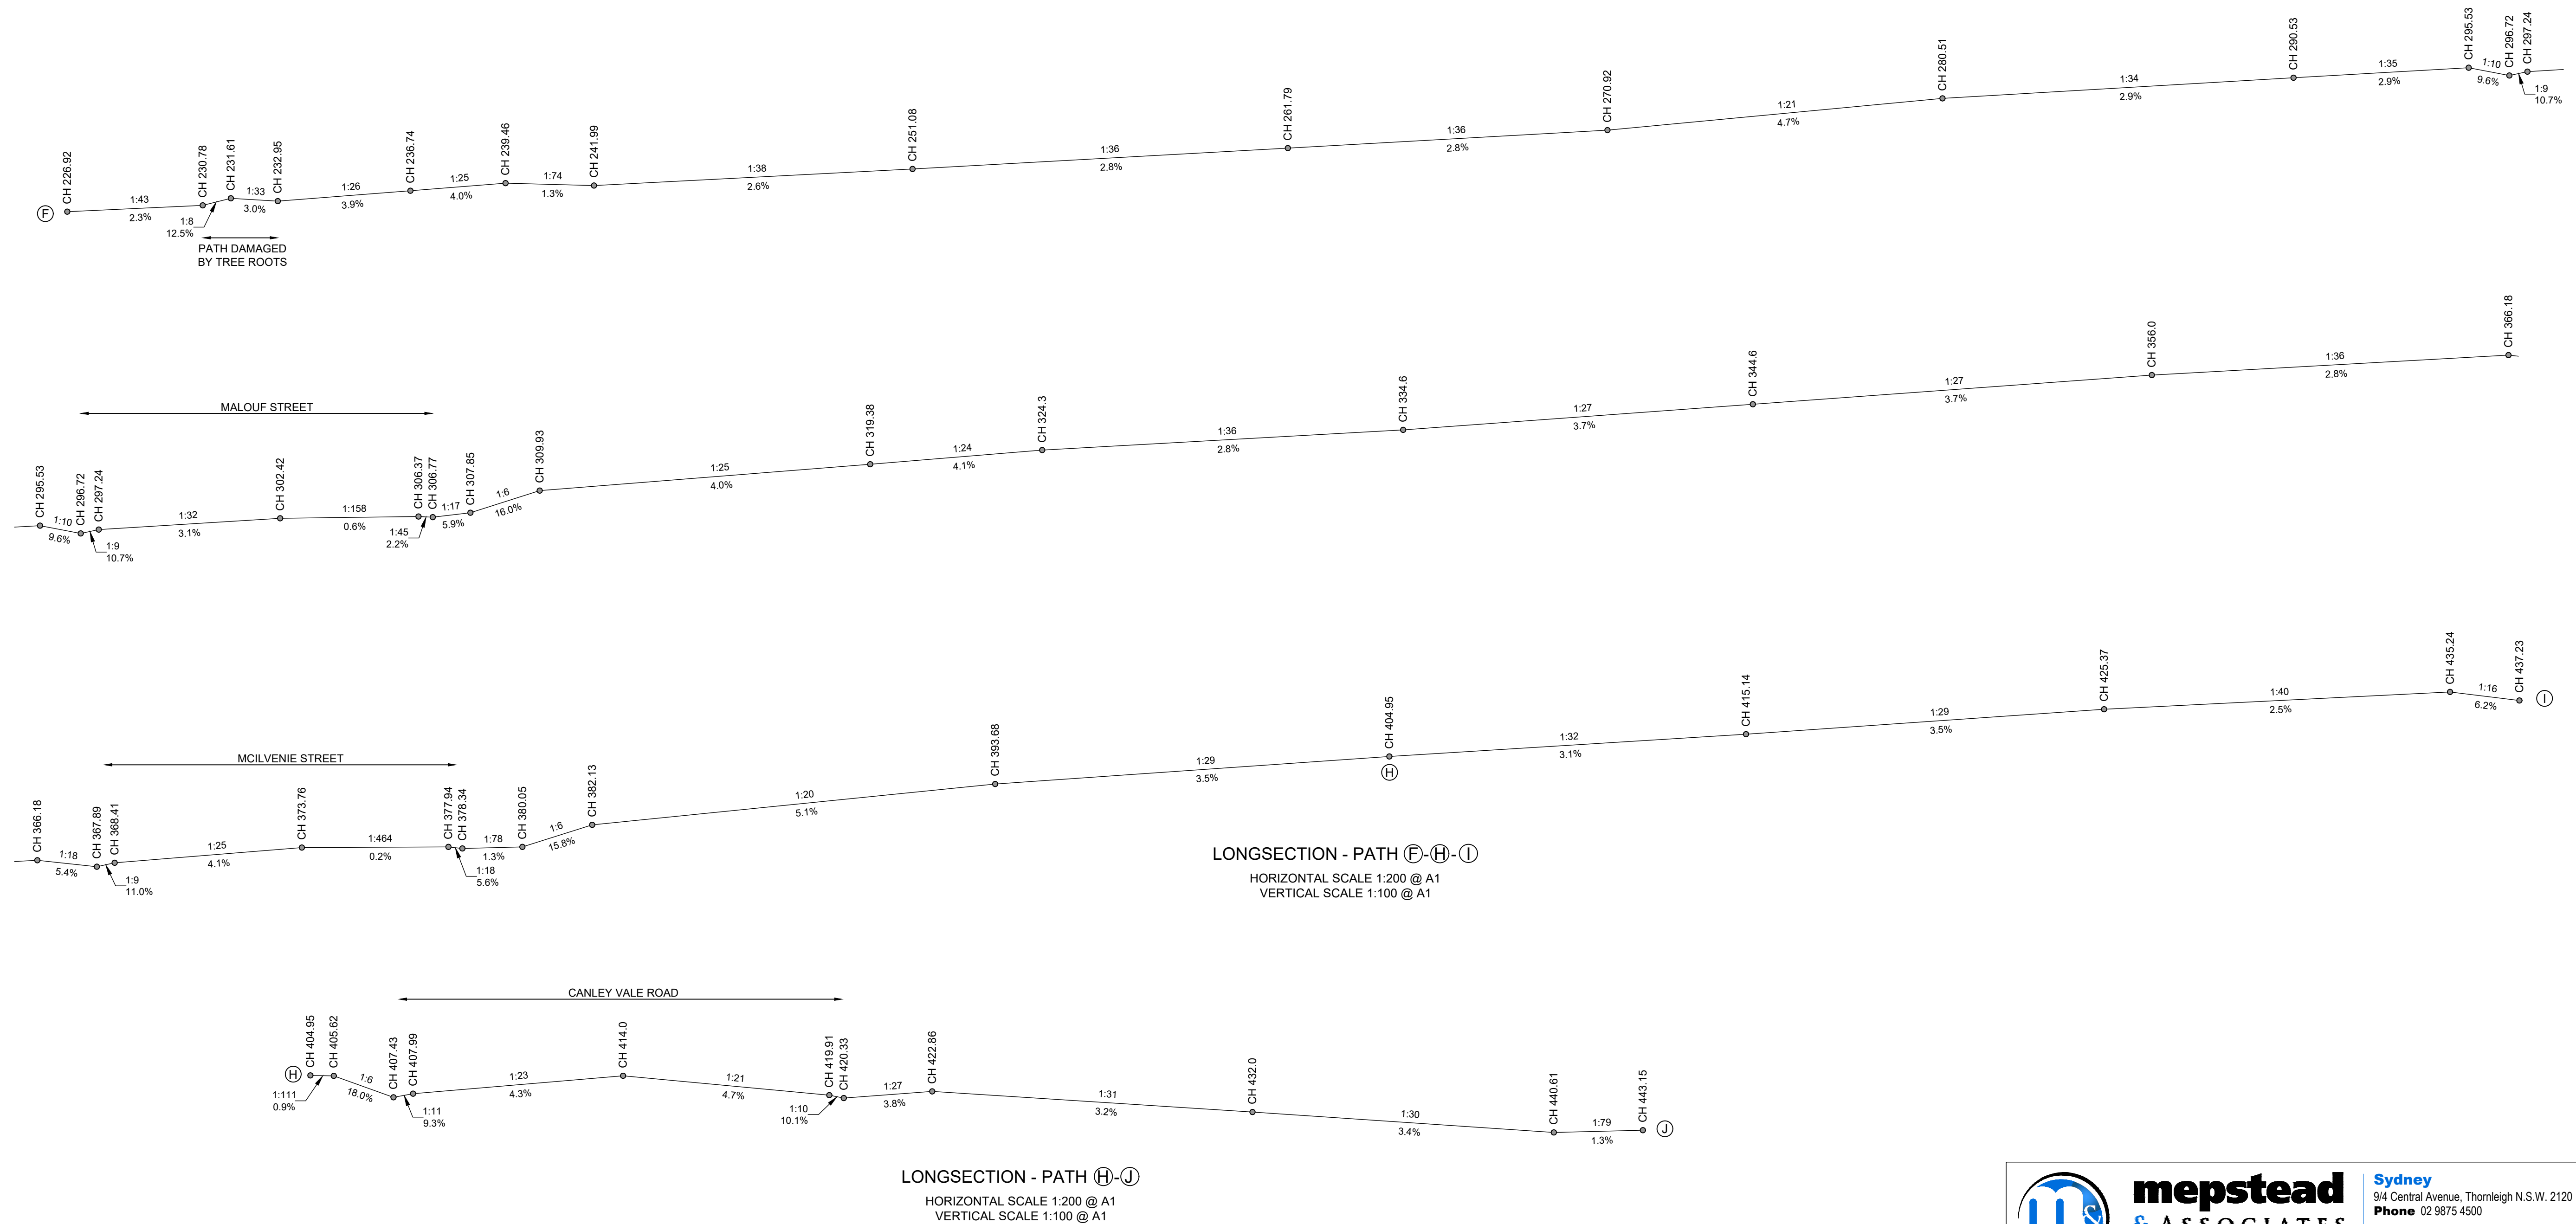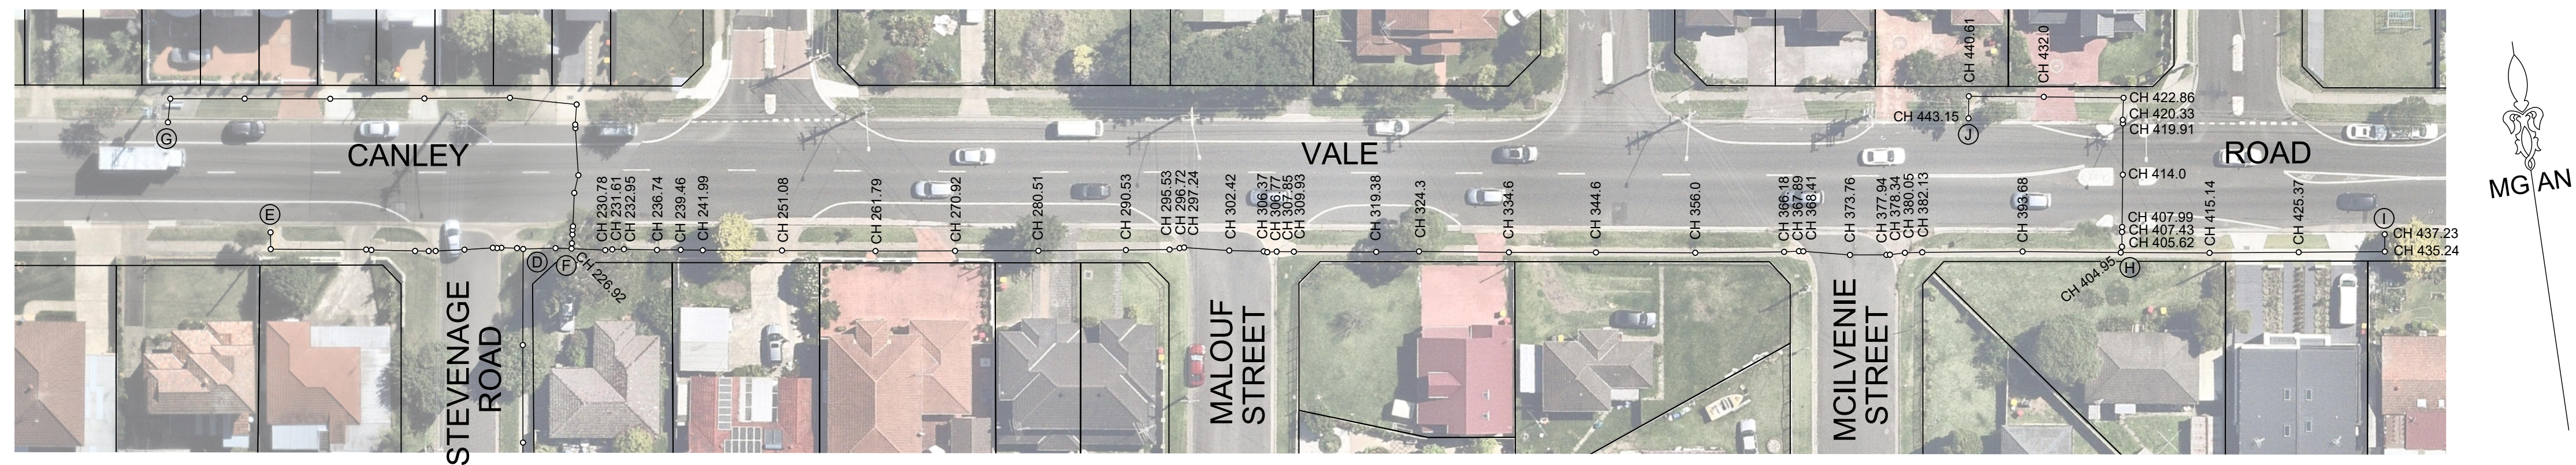

No.	DATE	NOTATION/AMENDMENT	No.	DATE	NOTATION/AMENDMENT
A	14/07/23	FIRST ISSUE			
			FILE	FILE SIZE (MB)	CHECKED BY

CONTOUR INTERVAL: 0.5m

DATUM: A.H.D.

ORIGIN OF DATUM: PM 51980 RL.23.73

~~100 YEAR FLOOD RL:~~

~~RECOMMENDED MINIMUM FLOOR RL:~~

~~SOURCE OF FLOOD INFO:~~

LEGEND OF COMMONLY USED SYMBOLS

WATER

SEWER

ELECTRICITY

TELECOM

GAS

DRAINAGE

SURVEY

W

S

E

T

G

D

Δ

PP

PP

