

Regulated Design Record

Project Address: 26-28 STEVENAGE RD & 53 WELWYN RD CANLEY HEIGHTS NSW 2166


Project Title: Seniors Residential Development

Consent No: BH273 - ??????????Body Corporate Reg No:

Drawing Title: OVERALL SITE FOOTPATH LAYOUT


Drawing No: Sheet 01

Rev	Date dd.mm.yy	Description	DP Full Name	Reg No

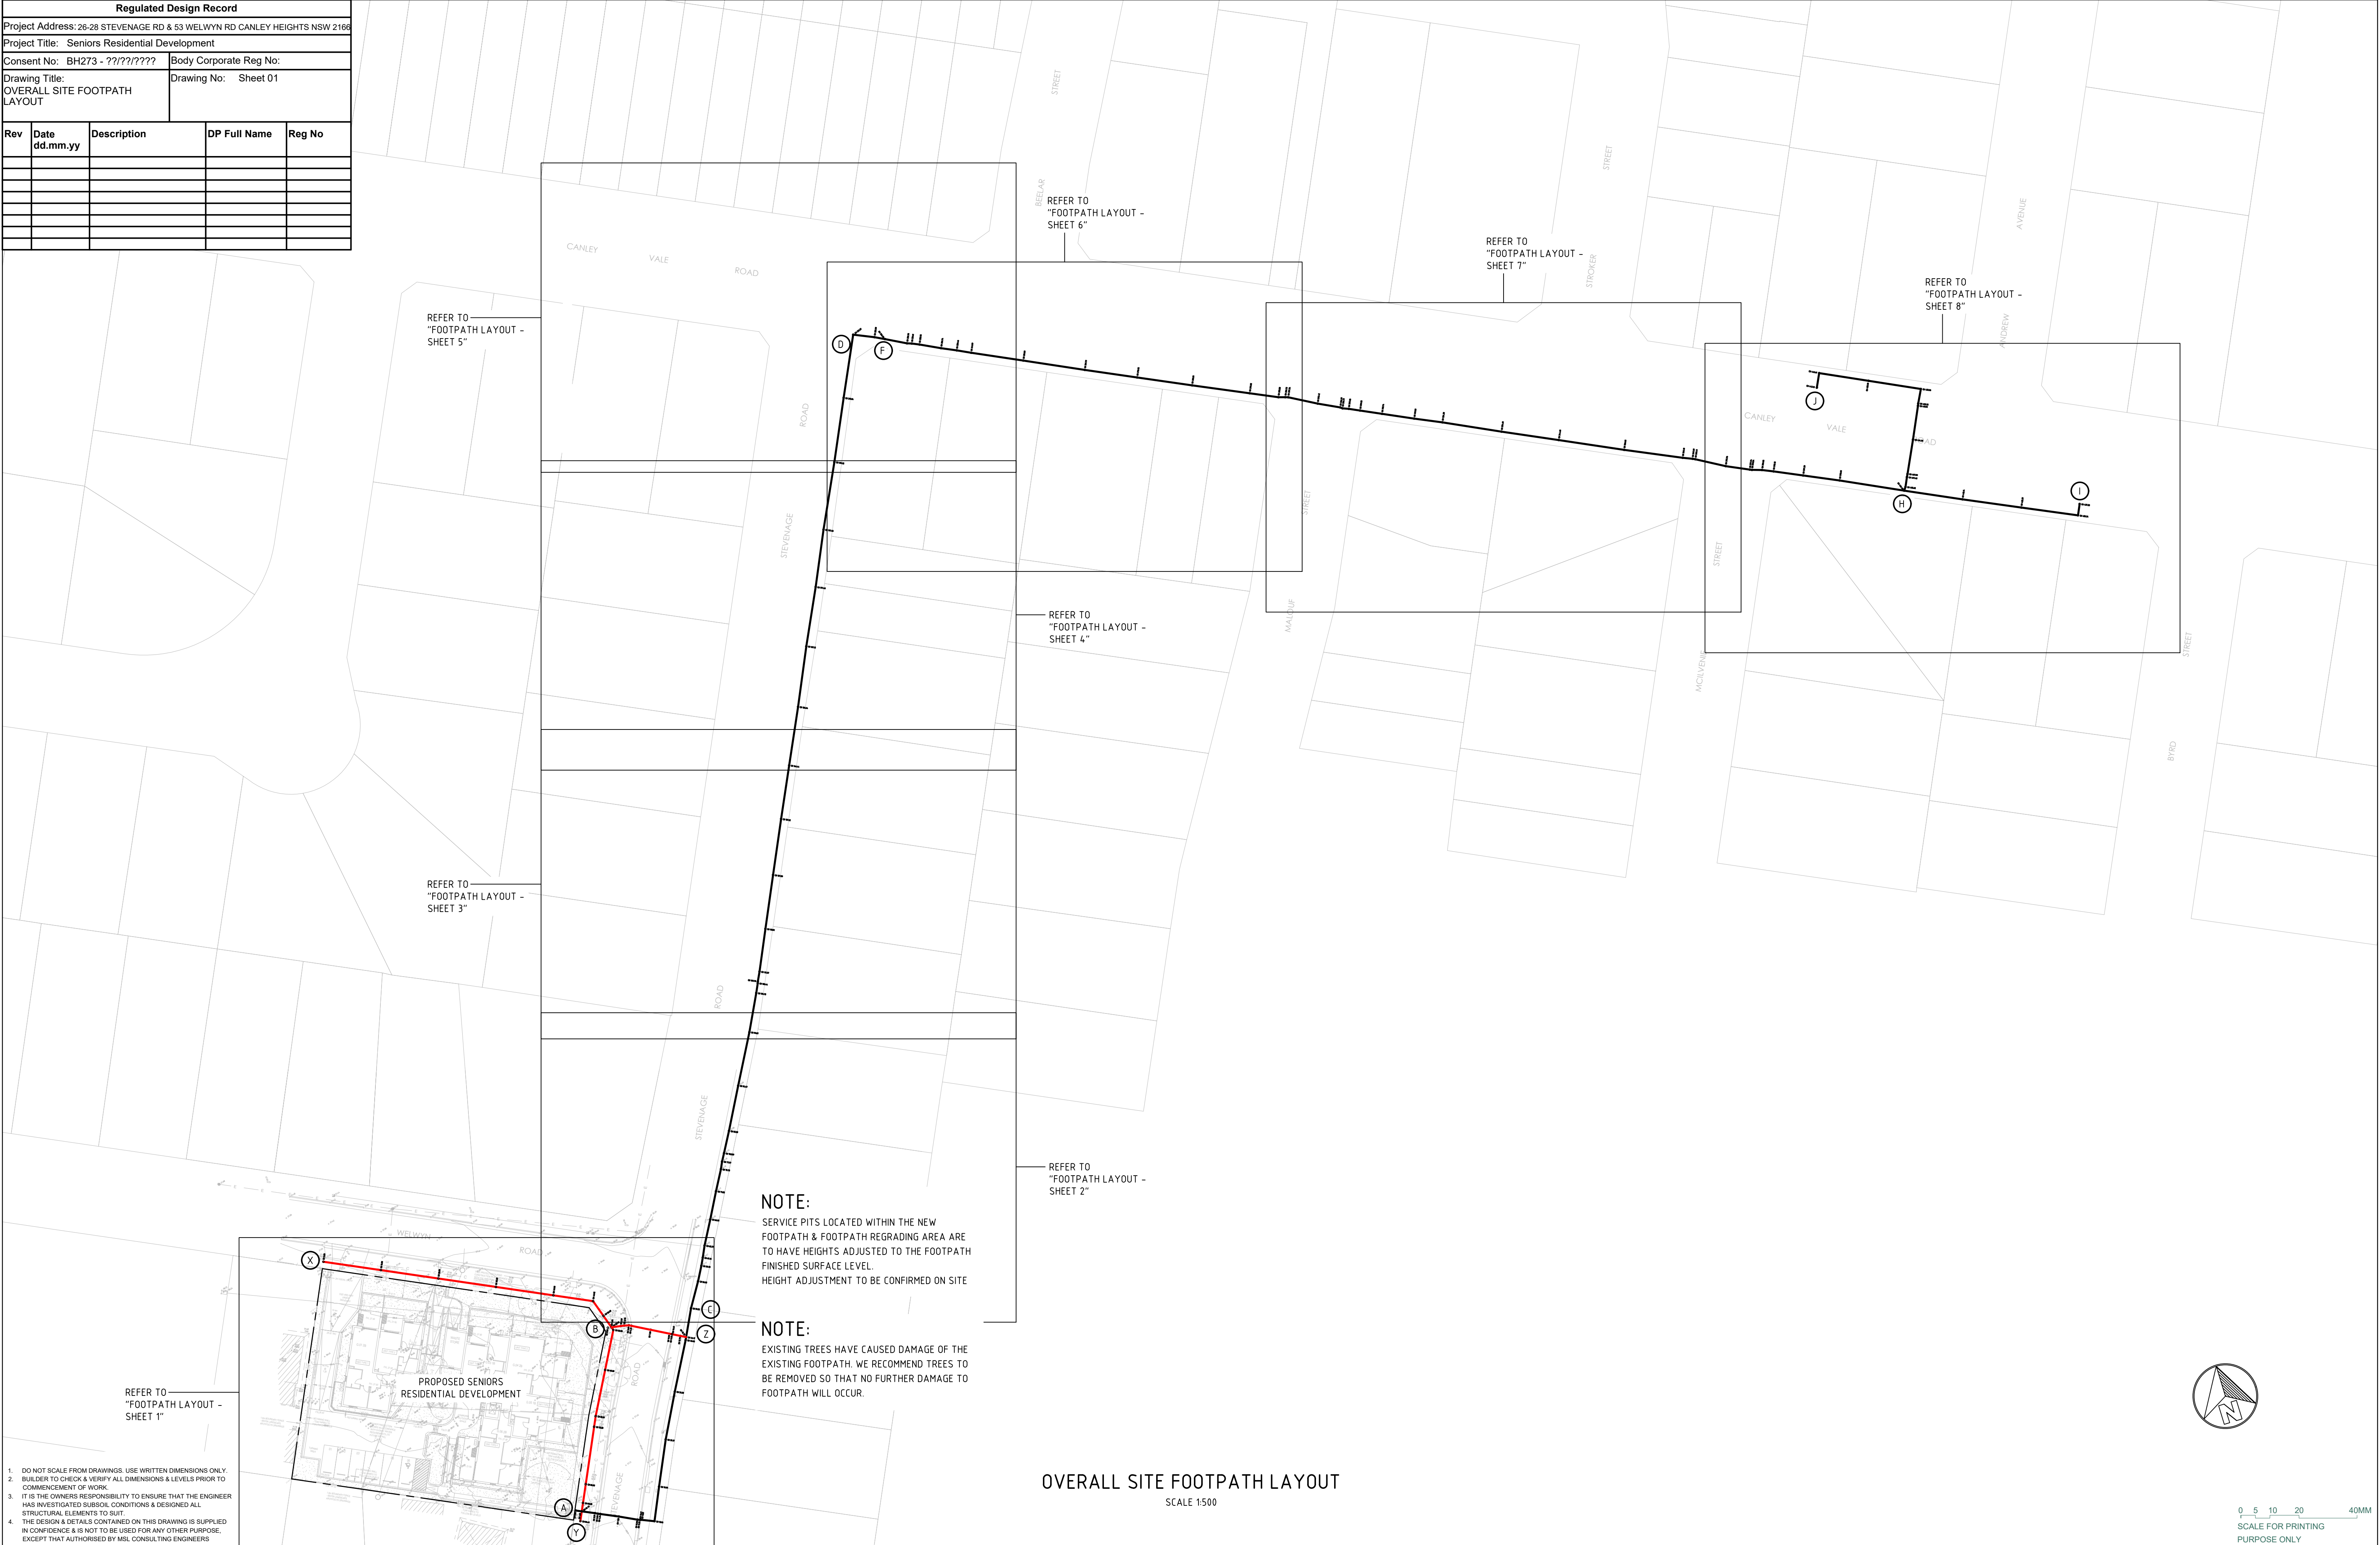

1. DO NOT SCALE FROM DRAWINGS. USE WRITTEN DIMENSIONS ONLY.
2. BUILDER TO CHECK & VERIFY ALL DIMENSIONS & LEVELS PRIOR TO COMMENCEMENT OF WORK.
3. IT IS THE OWNERS RESPONSIBILITY TO ENSURE THAT THE ENGINEER HAS INVESTIGATED SUBSOIL CONDITIONS & DESIGNED ALL STRUCTURAL ELEMENTS TO SUIT.
4. THE DESIGN & DETAILS CONTAINED ON THIS DRAWING IS SUPPLIED IN CONFIDENCE & IS NOT TO BE USED FOR ANY OTHER PURPOSE, EXCEPT THAT AUTHORISED BY MSL CONSULTING ENGINEERS

Regulated Design Record				
Project Address: 26-28 STEVENAGE RD & 53 WELWYN RD CANLEY HEIGHTS NSW 2166				
Project Title: Seniors Residential Development				
Consent No: BH273 - ?/?/?/?/?/?/?/?		Body Corporate Reg No:		
Drawing Title: FOOTPATH LAYOUT - SHEET 1		Drawing No: Sheet 02		
Rev	Date dd.mm.yy	Description	DP Full Name	Reg No

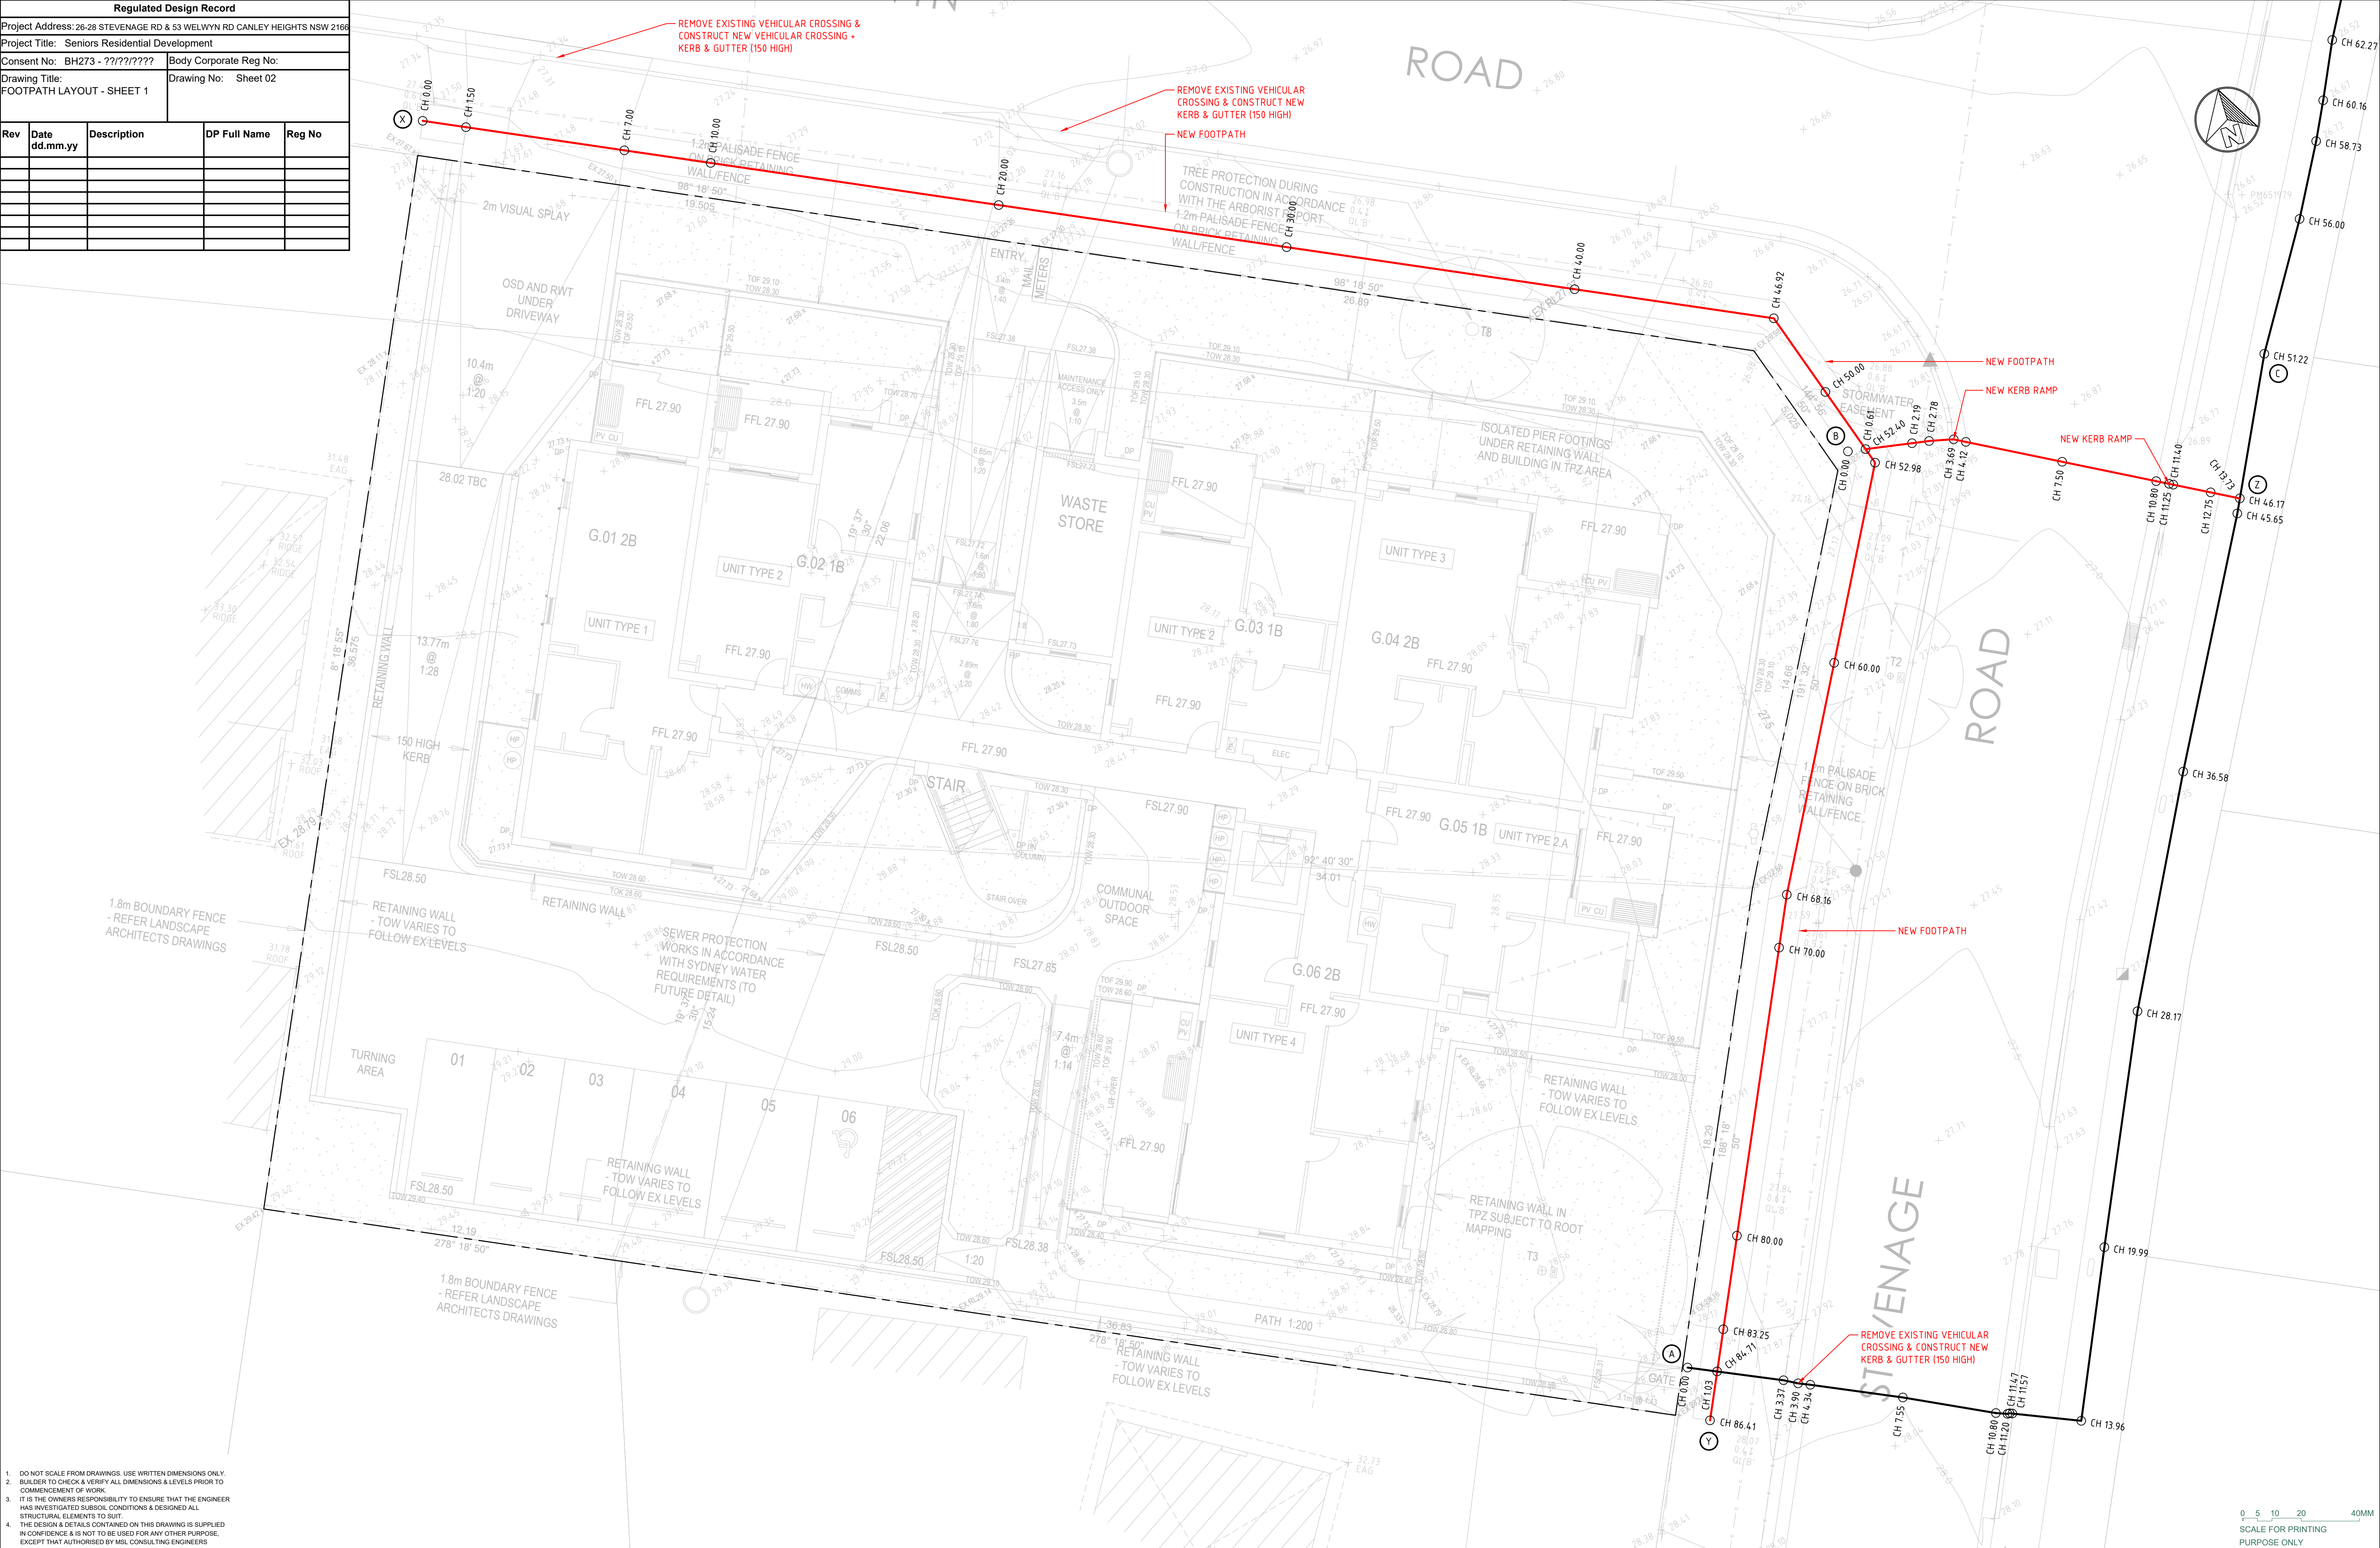

- DO NOT SCALE FROM DRAWINGS. USE WRITTEN DIMENSIONS ONLY.
- BUILDER TO CHECK & VERIFY ALL DIMENSIONS & LEVELS PRIOR TO COMMENCEMENT OF WORK.
- IT IS THE OWNERS RESPONSIBILITY TO ENSURE THAT THE ENGINEER HAS INVESTIGATED SUBSOIL CONDITIONS & DESIGNED ALL STRUCTURAL ELEMENTS TO SUIT.
- THE DESIGN & DETAILS CONTAINED ON THIS DRAWING IS SUPPLIED IN CONFIDENCE & IS NOT TO BE USED FOR ANY OTHER PURPOSE, EXCEPT THAT AUTHORISED BY MSL CONSULTING ENGINEERS

 LEVEL 4, 12 DARCY STREET PARRAMATTA NSW 2150 PHONE No (02) 9354 1836	 MSL Consulting Engineers Pty Limited ABN 72 903 080 591 ACN 142 291 160 Suite 102 - 62 Harbour St, Wollongong NSW PO Box 567 Dapto NSW p 02 4226 5247 e info@mslengineers.com.au w www.mslengineers.com.au			CLIENT / PROJECT MANAGER HOMES NSW PH (02) 9354 1836	STRUCTURAL / CIVIL / STORMWATER CONSULTANT MSL CONSULTING ENGINEERS PTY LTD PH (02) 4226 5247	BUSINESS PARTNER:  NSW GOVERNMENT  Homes NSW	PROJECT: SENIORS RESIDENTIAL DEVELOPMENT at LOTS 52, 53 & 54 IN DP 225999 26-28 STEVENAGE ROAD & 53 WELWYN ROAD CANLEY HEIGHTS NSW 2166	TITLE: FOOTPATH LAYOUT - SHEET 1	STATUS: PART 5 ACTIVITY SUBMISSION			
		C	01.04.2025	PART 5 ACTIVITY SUBMISSION	ARCHITECT BECOME PH (02) 7259 5397			HYDRAULIC CONSULTANT ERBAS PH (02) 9437 1022	DATE: 01/04/25	SCALE: 1:100 @ A1	PROJ: BH273	JOB: 23283
		B	28.03.2025	PART 5 ACTIVITY SUBMISSION	ELECTRICAL / BASIX CONSULTANT ERBAS PH (02) 9437 1022			LANDSCAPE CONSULTANT GREENLAND DESIGN PTY LTD PH 0403 164 198	STAGE: C	DRAWN: WT	CHECKED: MP	CERTIFIED: MP
		A	21.03.2025	PART 5 ACTIVITY SUBMISSION					TYPE: C	SHEET: 2 of 16	REV: C	
		REV	DATE	NOTATION/AMENDMENT	DO NOT SCALE DRAWINGS. CHECK ALL DIMENSIONS ON SITE. FIGURED DIMENSIONS TAKE PRECEDENCE.			PLOTTED: 01/04/2025				

Regulated Design Record

Project Address: 26-28 STEVENAGE RD & 53 WELWYN RD CANLEY HEIGHTS NSW 2166

Project Title: Seniors Residential Development

Consent No: BH273 - ??????????Body Corporate Reg No:

Drawing Title: FOOTPATH LAYOUT - SHEET 2Drawing No: Sheet 03

Rev	Date dd.mm.yy	Description	DP Full Name	Reg No



1. DO NOT SCALE FROM DRAWINGS. USE WRITTEN DIMENSIONS ONLY.
2. BUILDER TO CHECK & VERIFY ALL DIMENSIONS & LEVELS PRIOR TO COMMENCEMENT OF WORK.
3. IT IS THE OWNERS RESPONSIBILITY TO ENSURE THAT THE ENGINEER HAS INVESTIGATED SUBSOIL CONDITIONS & DESIGNED ALL STRUCTURAL ELEMENTS TO SUIT.
4. THE DESIGN & DETAILS CONTAINED ON THIS DRAWING IS SUPPLIED IN CONFIDENCE & IS NOT TO BE USED FOR ANY OTHER PURPOSE, EXCEPT THAT AUTHORISED BY MSL CONSULTING ENGINEERS

 LEVEL 4, 12 DARCY STREET PARRAMATTA NSW 2150 PHONE No (02) 9354 1836	 MSL Consulting Engineers Pty Limited ABN 72 903 080 591 ACN 142 291 160 Suite 102 - 62 Harbour St. Wollongong NSW PO Box 567 Dapto NSW p (02) 4226 5247 e info@mslengineers.com.au w www.mslengineers.com.au	<table><thead><tr><th>REV</th><th>DATE</th><th>NOTATION/AMENDMENT</th></tr></thead><tbody><tr><td>C</td><td>01.04.2025</td><td>PART 5 ACTIVITY SUBMISSION</td></tr><tr><td>B</td><td>28.03.2025</td><td>PART 5 ACTIVITY SUBMISSION</td></tr><tr><td>A</td><td>21.03.2025</td><td>PART 5 ACTIVITY SUBMISSION</td></tr></tbody></table> DO NOT SCALE DRAWINGS. CHECK ALL DIMENSIONS ON SITE. FIGURED DIMENSIONS TAKE PRECEDENCE.	REV	DATE	NOTATION/AMENDMENT	C	01.04.2025	PART 5 ACTIVITY SUBMISSION	B	28.03.2025	PART 5 ACTIVITY SUBMISSION	A	21.03.2025	PART 5 ACTIVITY SUBMISSION	CLIENT / PROJECT MANAGER HOMES NSW PH (02) 9354 1836 ARCHITECT BECOME. PH (02) 7259 5397 ELECTRICAL / BASIX CONSULTANT ERBAS PH (02) 9437 1022	STRUCTURAL / CIVIL / STORMWATER CONSULTANT MSL CONSULTING ENGINEERS PTY LTD PH (02) 4226 5247 HYDRAULIC CONSULTANT ERBAS PH (02) 9437 1022 LANDSCAPE CONSULTANT GREENLAND DESIGN PTY LTD PH 0403 164 198	BUSINESS PARTNER: 	PROJECT: SENIORS RESIDENTIAL DEVELOPMENT at LOTS 52, 53 & 54 IN DP 225999 26-28 STEVENAGE ROAD & 53 WELWYN ROAD CANLEY HEIGHTS NSW 2166	TITLE: FOOTPATH LAYOUT - SHEET 2 FILE:	STATUS: PART 5 ACTIVITY SUBMISSION <table><thead><tr><th>DATE</th><th>SCALE</th><th>PROJ</th><th>JOB</th></tr></thead><tbody><tr><td>01/04/25</td><td>1:100 @ A1</td><td>BH273</td><td>23283</td></tr></tbody></table> <table><thead><tr><th>STAGE</th><th>DRAWN</th><th>CHECKED</th><th>CERTIFIED</th></tr></thead><tbody><tr><td>C</td><td>WT</td><td>MP</td><td>MP</td></tr></tbody></table> <table><thead><tr><th>TYPE</th><th>SHEET</th><th>REV</th></tr></thead><tbody><tr><td>C</td><td>3 of 16</td><td>C</td></tr></tbody></table> PLOTTED: 01/04/2025	DATE	SCALE	PROJ	JOB	01/04/25	1:100 @ A1	BH273	23283	STAGE	DRAWN	CHECKED	CERTIFIED	C	WT	MP	MP	TYPE	SHEET	REV	C	3 of 16	C
REV	DATE	NOTATION/AMENDMENT	
C	01.04.2025	PART 5 ACTIVITY SUBMISSION	
B	28.03.2025	PART 5 ACTIVITY SUBMISSION	
A	21.03.2025	PART 5 ACTIVITY SUBMISSION	
DATE	SCALE	PROJ	JOB																																							
01/04/25	1:100 @ A1	BH273	23283																																							
STAGE	DRAWN	CHECKED	CERTIFIED																																							
C	WT	MP	MP																																							
TYPE	SHEET	REV	
C	3 of 16	C	

Regulated Design Record


Project Address: 26-28 STEVENAGE RD & 53 WELWYN RD CANLEY HEIGHTS NSW 2166

Project Title: Seniors Residential Development

Consent No: BH273 - ???/???/???Body Corporate Reg No:

Drawing Title: FOOTPATH LAYOUT - SHEET 3Drawing No: Sheet 04

Rev	Date dd.mm.yy	Description	DP Full Name	Reg No

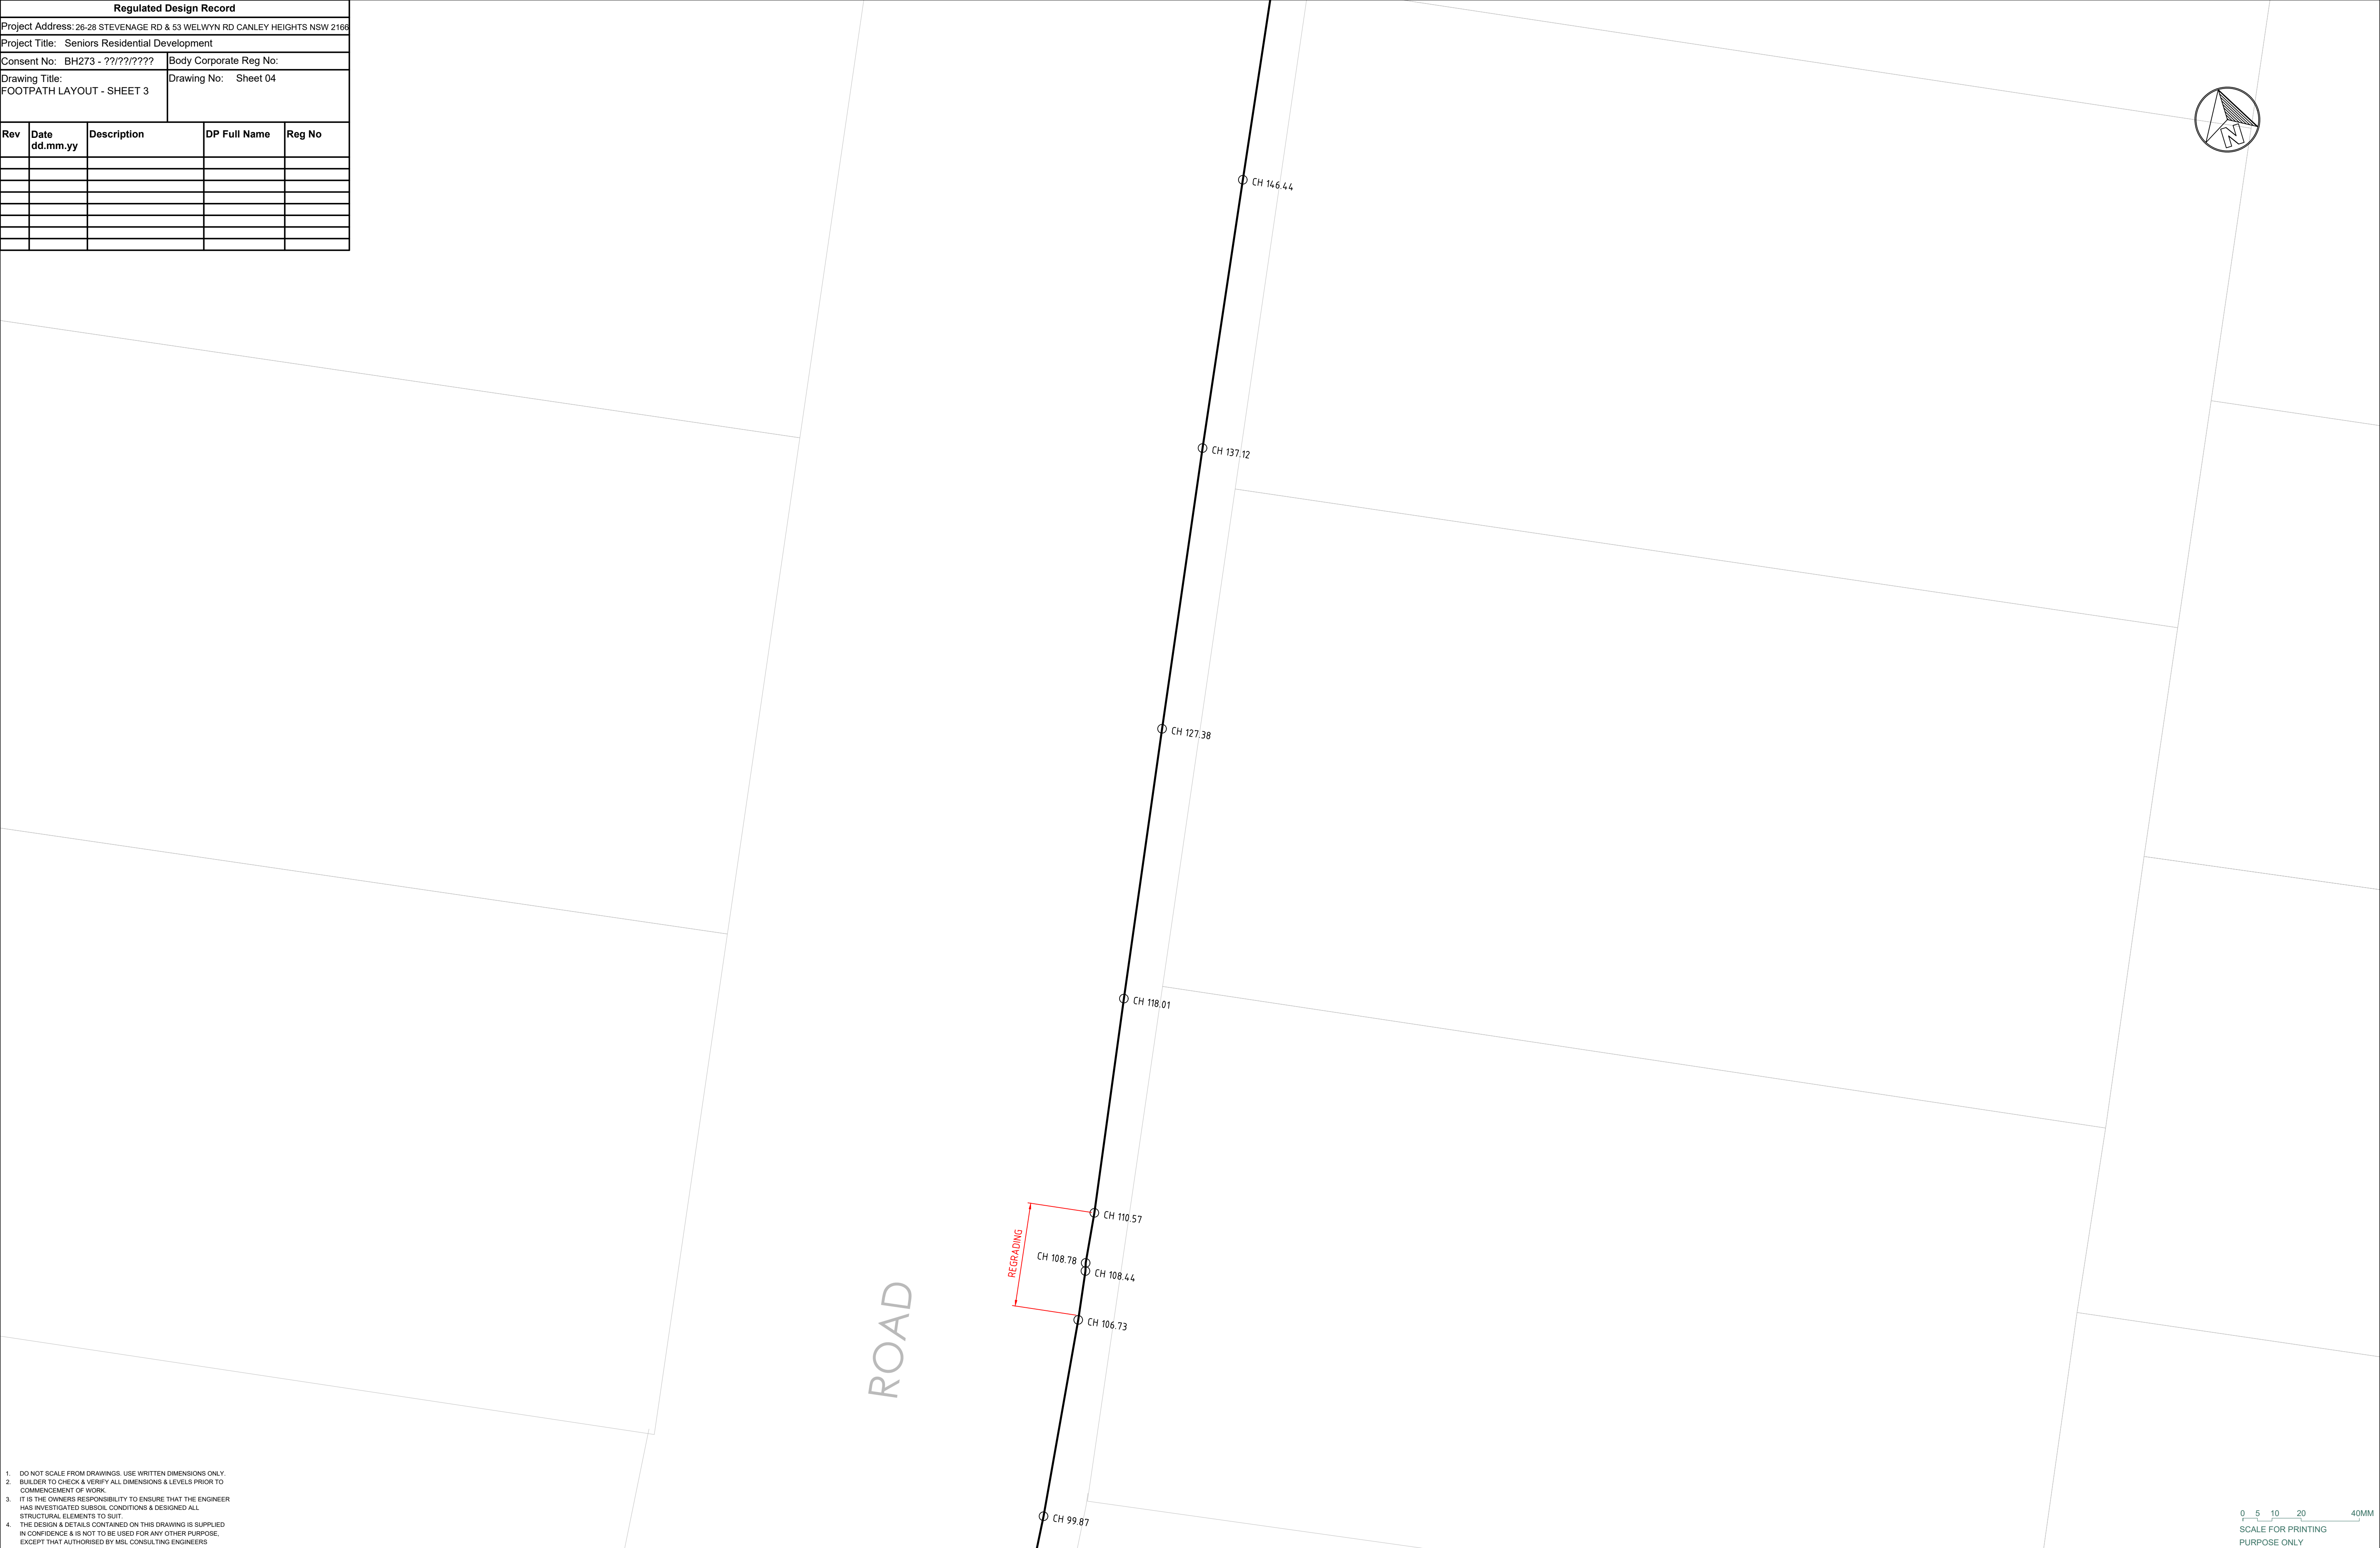

1. DO NOT SCALE FROM DRAWINGS. USE WRITTEN DIMENSIONS ONLY.
2. BUILDER TO CHECK & VERIFY ALL DIMENSIONS & LEVELS PRIOR TO COMMENCEMENT OF WORK.
3. IT IS THE OWNERS RESPONSIBILITY TO ENSURE THAT THE ENGINEER HAS INVESTIGATED SUBSOIL CONDITIONS & DESIGNED ALL STRUCTURAL ELEMENTS TO SUIT.
4. THE DESIGN & DETAILS CONTAINED ON THIS DRAWING IS SUPPLIED IN CONFIDENCE & IS NOT TO BE USED FOR ANY OTHER PURPOSE, EXCEPT THAT AUTHORISED BY MSL CONSULTING ENGINEERS

[illegible]


STEVENAGE

A line graph showing the average of 1000 random numbers generated by a computer. The x-axis is labeled 'AVERAGE' and the y-axis is labeled 'CH'. The graph shows a series of points connected by a line, with values ranging from 146.44 to 199.22. The points are labeled: CH 146.44, CH 156.64, CH 167.15, CH 177.48, CH 187.45, and CH 199.22.

1. DO NOT SCALE FROM DRAWINGS. USE WRITTEN DIMENSIONS ONLY.
2. BUILDER TO CHECK & VERIFY ALL DIMENSIONS & LEVELS PRIOR TO COMMENCEMENT OF WORK.
3. IT IS THE OWNERS RESPONSIBILITY TO ENSURE THAT THE ENGINEER HAS INVESTIGATED SUBSOIL CONDITIONS & DESIGNED ALL STRUCTURAL ELEMENTS TO SUIT.
4. THE DESIGN & DETAILS CONTAINED ON THIS DRAWING IS SUPPLIED IN CONFIDENCE & IS NOT TO BE USED FOR ANY OTHER PURPOSE, EXCEPT THAT AUTHORISED BY MSL CONSULTING ENGINEERS



LEVEL 4, 12 DARCY STREET
PARRAMATTA NSW 2150
PHONE No (02) 9354 1836

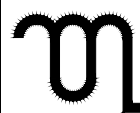

MSL Consulting Engineers Pty Limited
ABN 72 903 080 591
ACN 142 291 165
Suite 102 - 62 Harbour St. Wollongong NSW
PO Box 567 Dapto NSW
p: 02 4226 5247
e: info@mslengineers.com.au
w: www.mslengineers.com.au

C	01.04.2025	PART 5 ACTIVITY SUBMISSION
B	28.03.2025	PART 5 ACTIVITY SUBMISSION
A	21.03.2025	PART 5 ACTIVITY SUBMISSION
REV	DATE	NOTATION/AMENDMENT
DO NOT SCALE DRAWINGS. CHECK ALL DIMENSIONS ON SITE. FIGURED DIMENSIONS TAKE PRECEDENCE.		

CLIENT / PROJECT MANAGER
HOMES NSW PH (02) 9354 1836
ARCHITECT
BECOME. PH (02) 7229 5397
ELECTRICAL / BASIX CONSULTANT
ERBAS PH (02) 9437 1022

STRUCTURAL / CIVIL / STORMWATER CONSULTANT MSL CONSULTING ENGINEERS PTY LTD PH (02) 4226 5247
HYDRAULIC CONSULTANT ERBAS PH (02) 9437 1022
LANDSCAPE CONSULTANT GREENLAND DESIGN PTY LTD PH 0403 164 198

BUSINESS PARTNER:



PROJECT:
SENIORS RESIDENTIAL DEVELOPMENT

at
LOTS 52, 53 & 54 IN DP 225999
26-28 STEVENAGE ROAD & 53 WELWYN ROAD
CANLEY HEIGHTS NSW 2166

TITLE: FOOTPATH LAYOUT - SHEET 4		STATUS: PART 5 ACTIVITY SUBMISSION			
		DATE:	SCALE:	PROJ:	JOB:
		01/04/25	1:100 @ A1	BH273	23283
		STAGE:	DRAWN:	CHECKED:	CERTIFIER:
		C	WT	MP	MP
FILE:	PLOTTED:		TYPE:	SHEET:	REV:
	01/04/2025		C	5 of 16	C

Regulated Design Record

Project Address: 26-28 STEVENAGE RD & 53 WELWYN RD CANLEY HEIGHTS NSW 2166

Project Title: Seniors Residential Development

Consent No: BH273 - ??????????Body Corporate Reg No:

Drawing Title: FOOTPATH LAYOUT - SHEET 5Drawing No: Sheet 06

Rev	Date dd.mm.yy	Description	DP Full Name	Reg No



1. DO NOT SCALE FROM DRAWINGS. USE WRITTEN DIMENSIONS ONLY.
2. BUILDER TO CHECK & VERIFY ALL DIMENSIONS & LEVELS PRIOR TO COMMENCEMENT OF WORK.
3. IT IS THE OWNERS RESPONSIBILITY TO ENSURE THAT THE ENGINEER HAS INVESTIGATED SUBSOIL CONDITIONS & DESIGNED ALL STRUCTURAL ELEMENTS TO SUIT.
4. THE DESIGN & DETAILS CONTAINED ON THIS DRAWING IS SUPPLIED IN CONFIDENCE & IS NOT TO BE USED FOR ANY OTHER PURPOSE, EXCEPT THAT AUTHORISED BY MSL CONSULTING ENGINEERS



Regulated Design Record


Project Address: 26-28 STEVENAGE RD & 53 WELWYN RD CANLEY HEIGHTS NSW 2166

Project Title: Seniors Residential Development

Consent No: BH273 - ??????????Body Corporate Reg No:

Drawing Title: FOOTPATH LAYOUT - SHEET 6Drawing No: Sheet 07

Rev	Date dd.mm.yy	Description	DP Full Name	Reg No

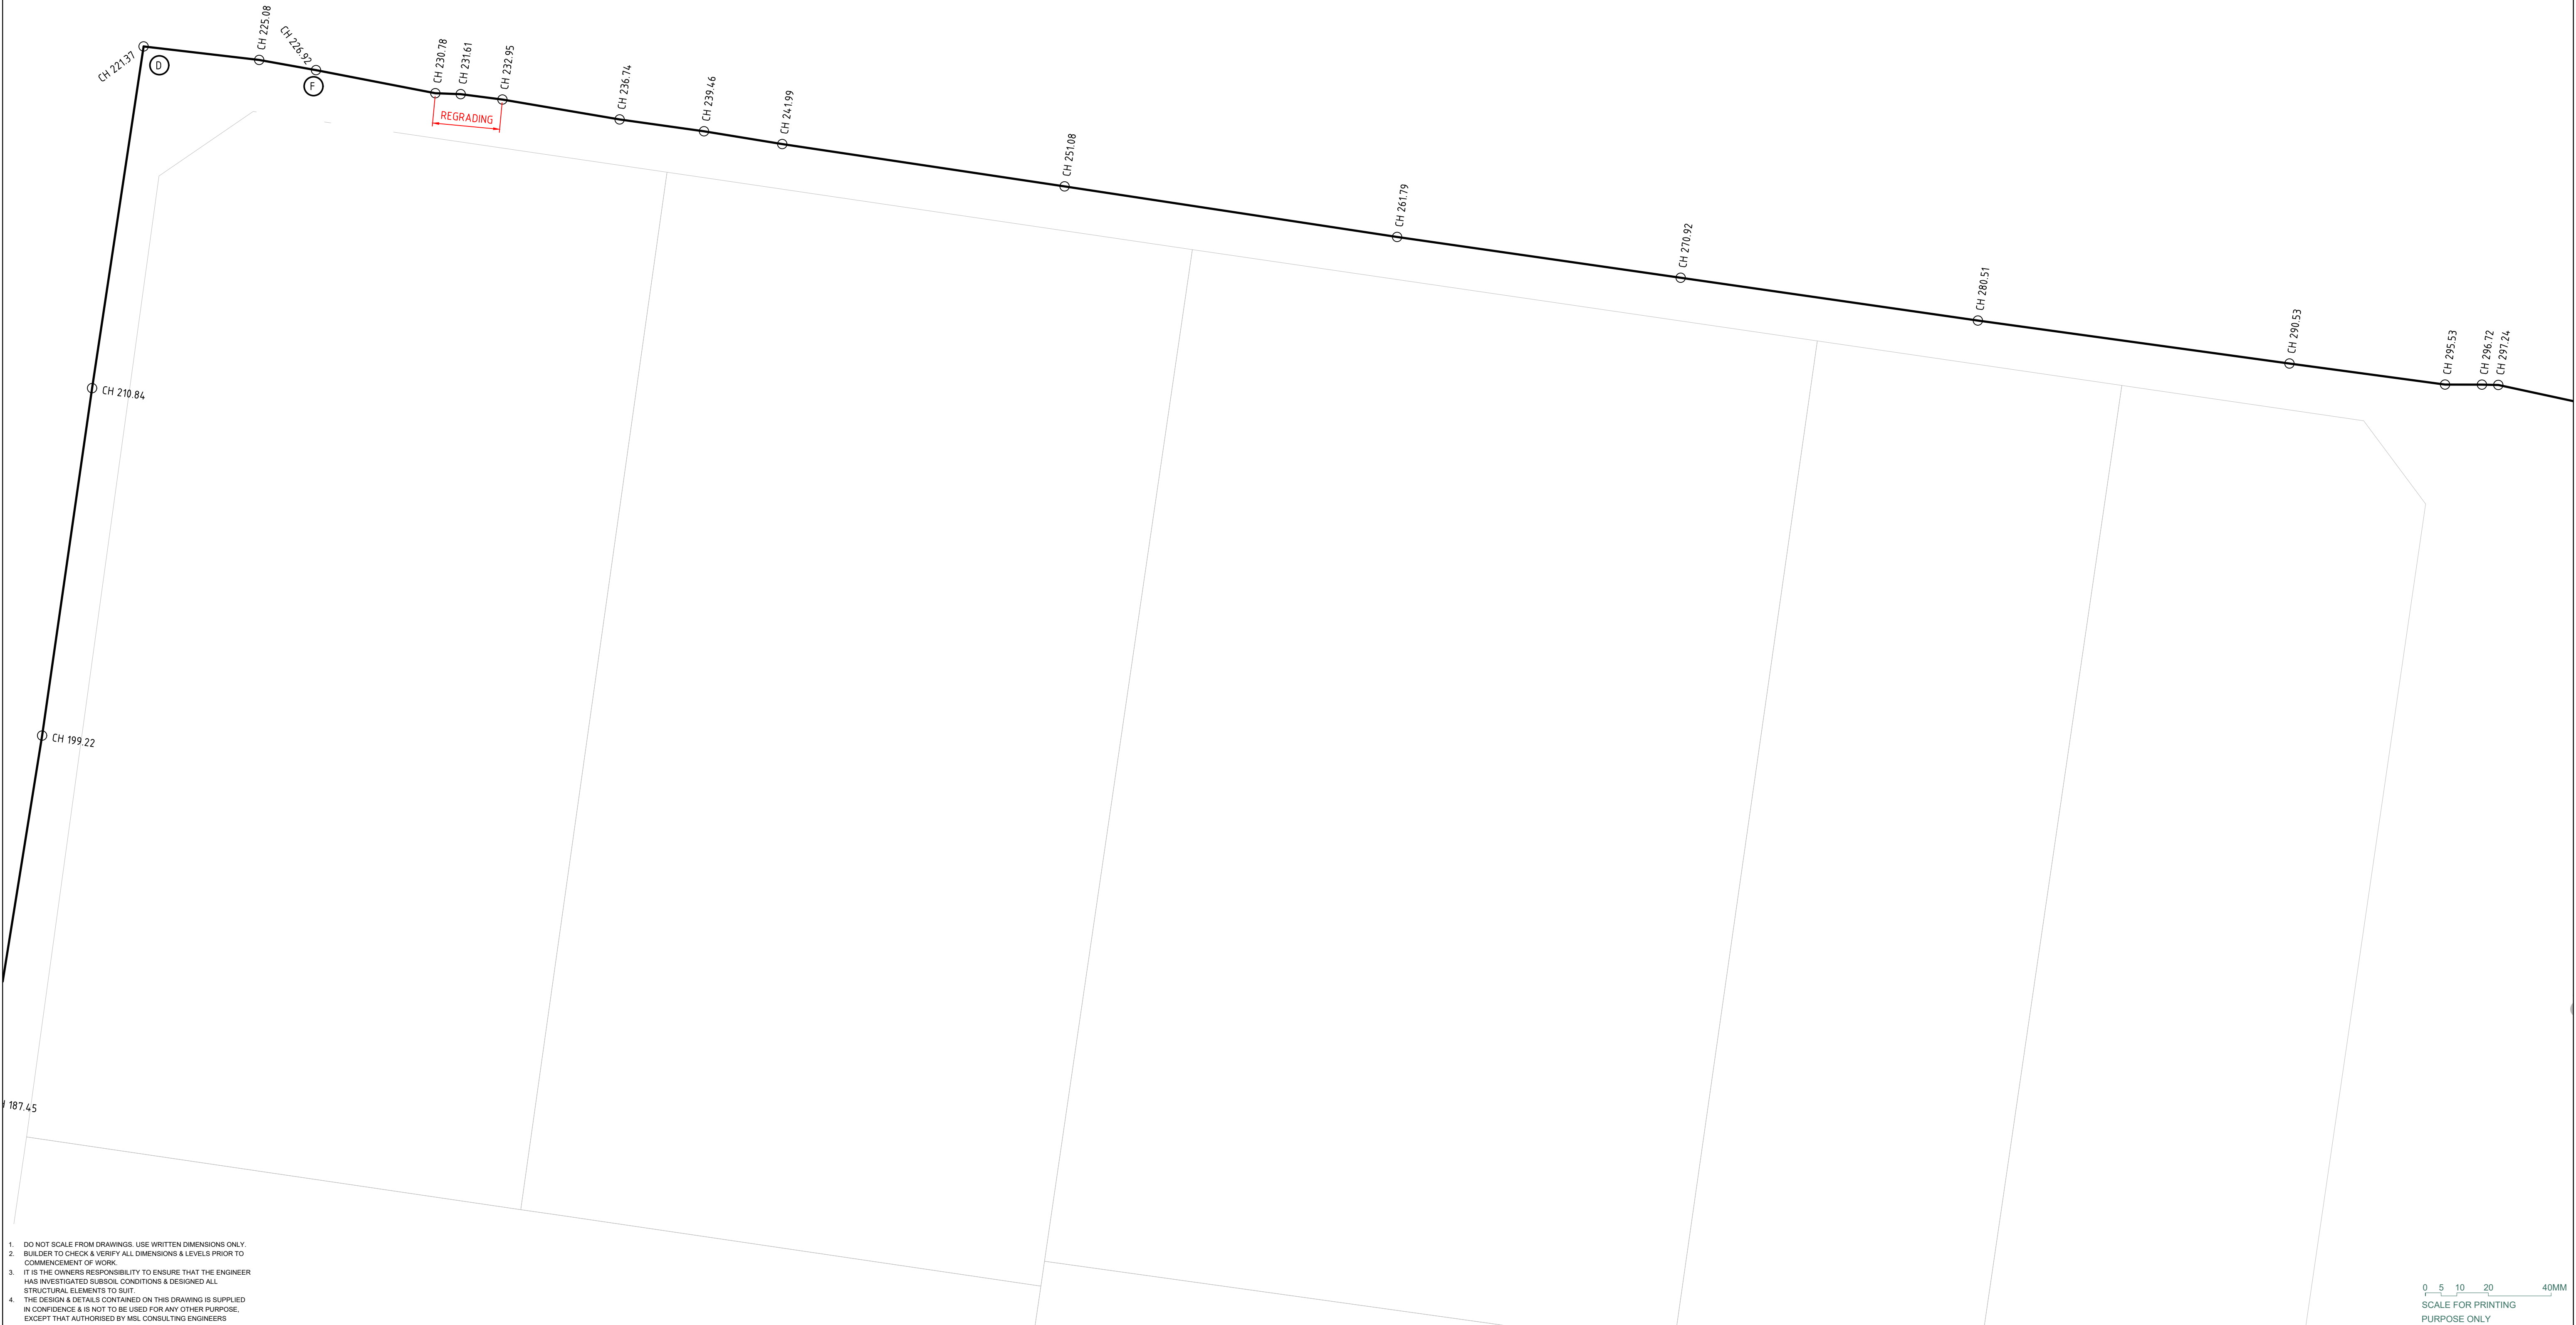

1. DO NOT SCALE FROM DRAWINGS. USE WRITTEN DIMENSIONS ONLY.
2. BUILDER TO CHECK & VERIFY ALL DIMENSIONS & LEVELS PRIOR TO COMMENCEMENT OF WORK.
3. IT IS THE OWNERS RESPONSIBILITY TO ENSURE THAT THE ENGINEER HAS INVESTIGATED SUBSOIL CONDITIONS & DESIGNED ALL STRUCTURAL ELEMENTS TO SUIT.
4. THE DESIGN & DETAILS CONTAINED ON THIS DRAWING IS SUPPLIED IN CONFIDENCE & IS NOT TO BE USED FOR ANY OTHER PURPOSE, EXCEPT THAT AUTHORISED BY MSL CONSULTING ENGINEERS

Regulated Design Record


Project Address: 26-28 STEVENAGE RD & 53 WELWYN RD CANLEY HEIGHTS NSW 2166

Project Title: Seniors Residential Development

Consent No: BH273 - ??????????Body Corporate Reg No:

Drawing Title: FOOTPATH LAYOUT - SHEET 7Drawing No: Sheet 08

Rev	Date dd.mm.yy	Description	DP Full Name	Reg No

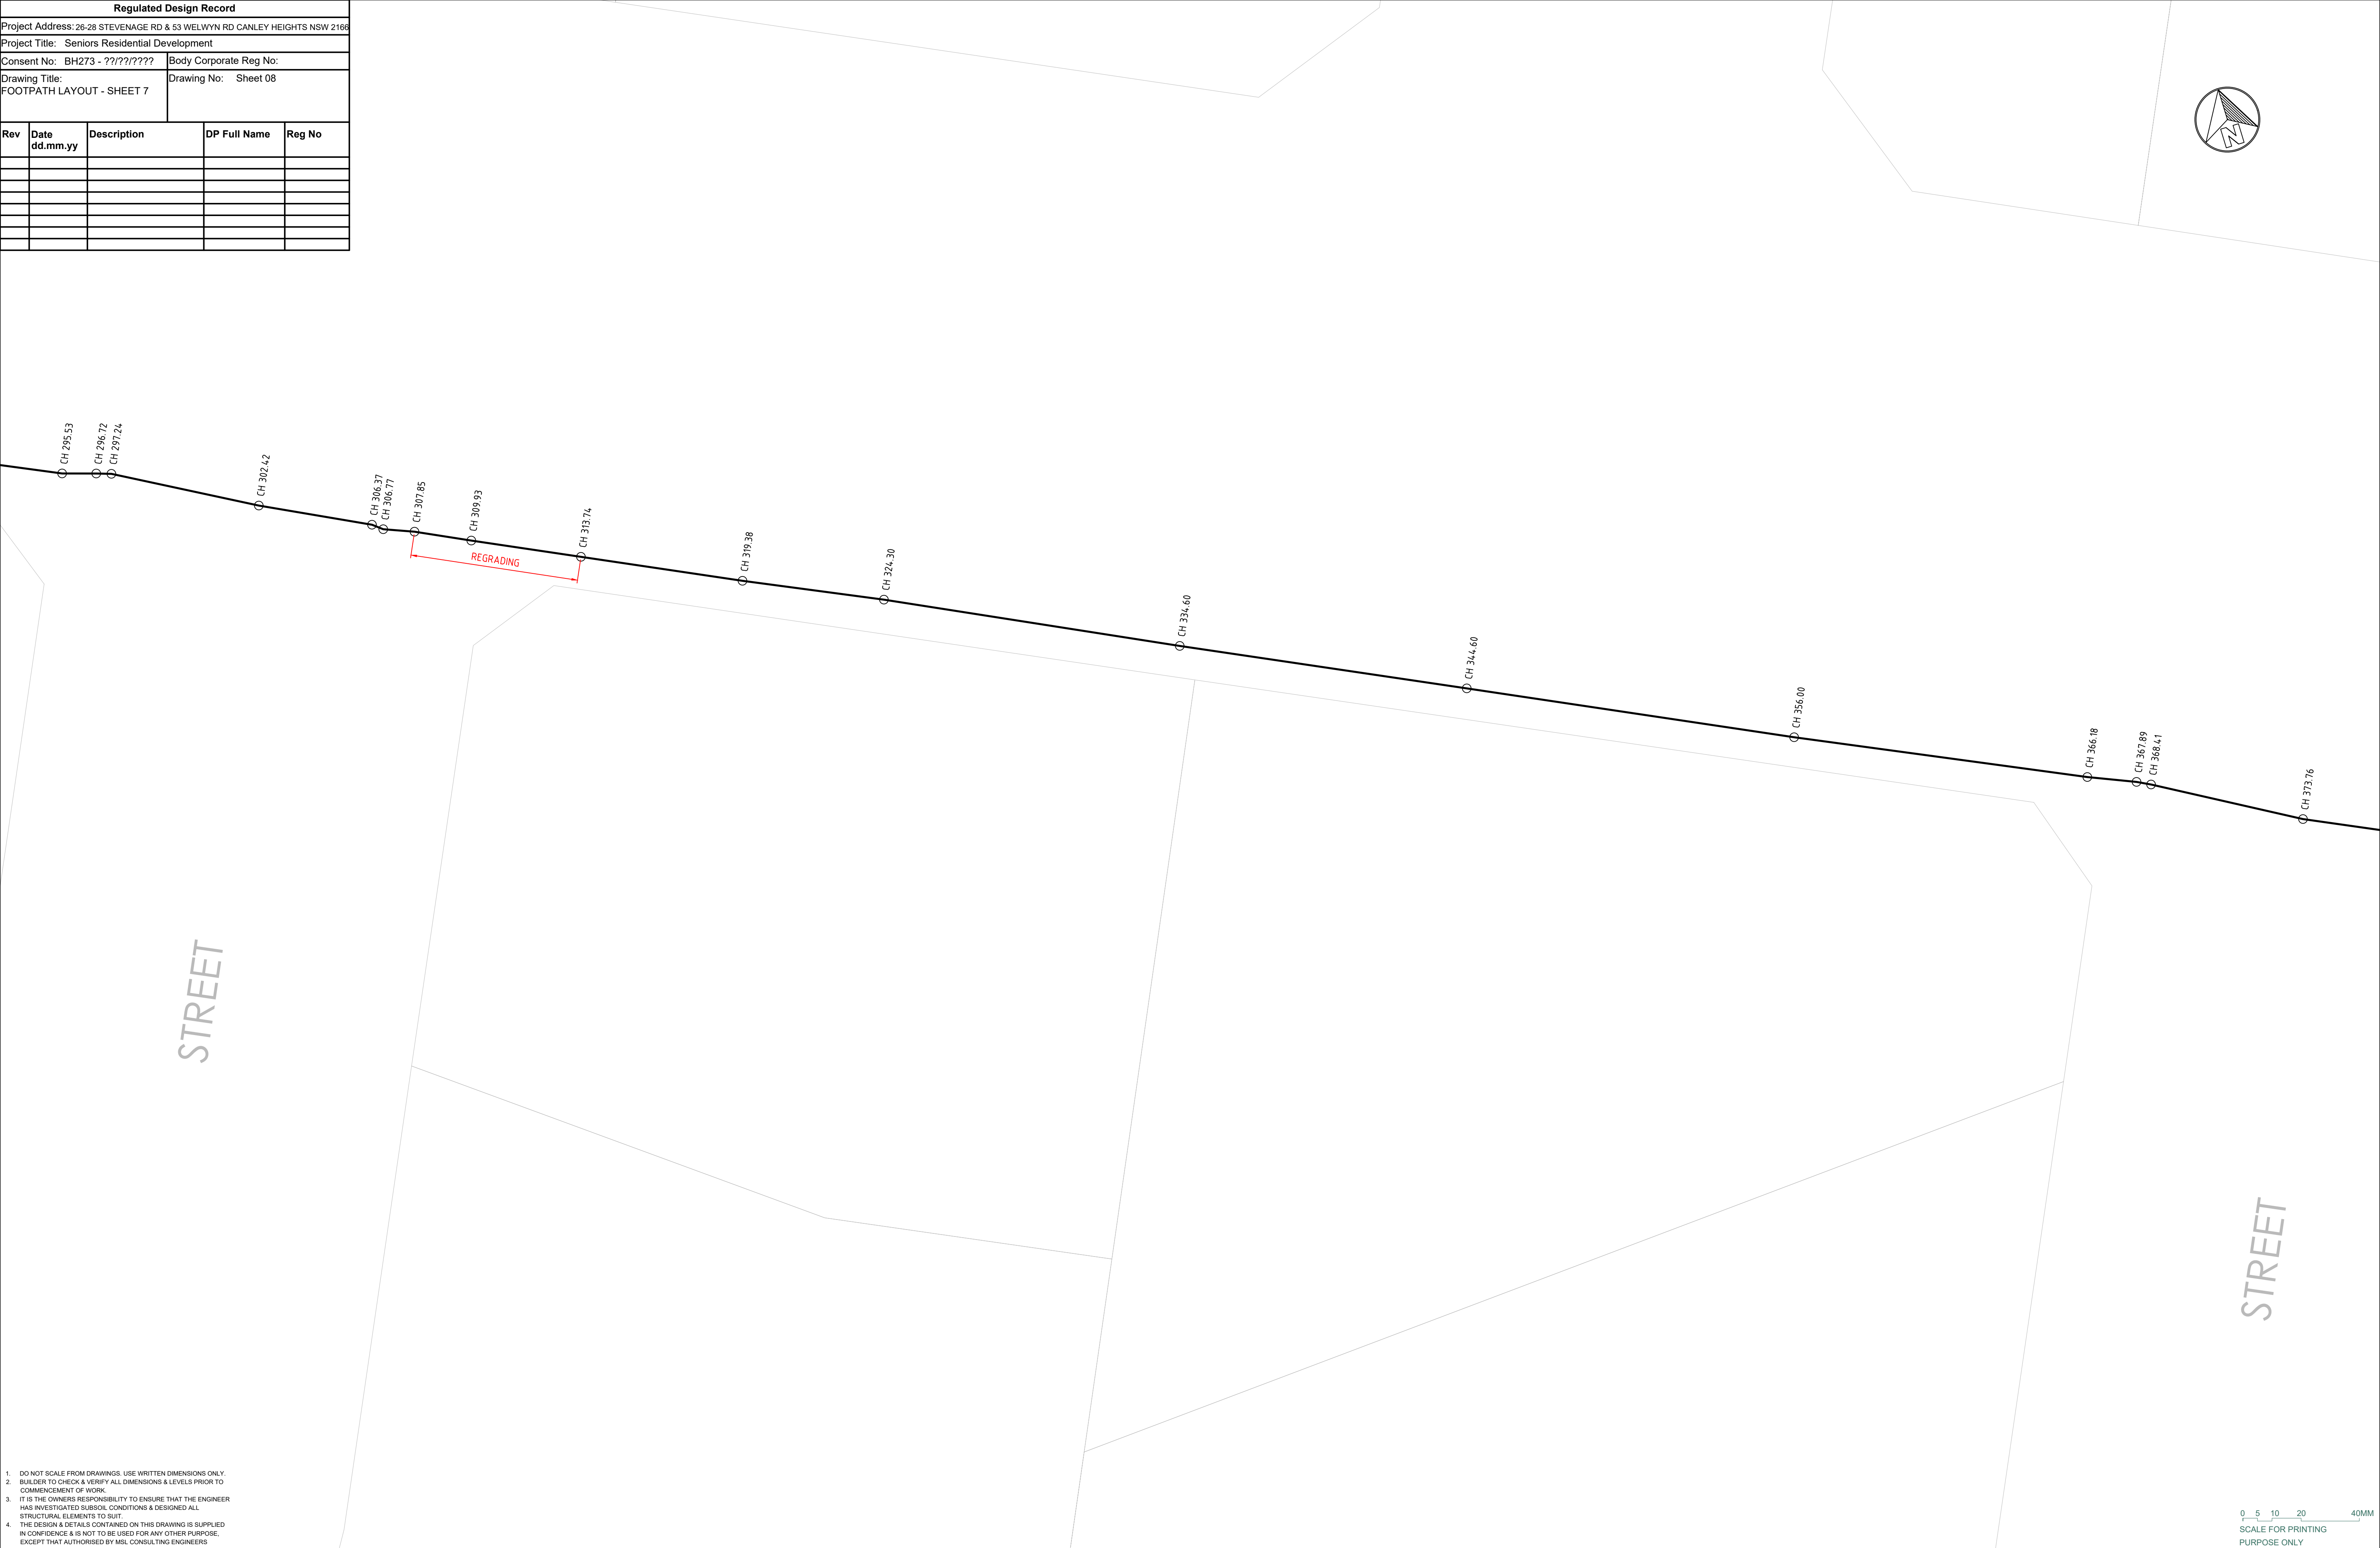

1. DO NOT SCALE FROM DRAWINGS. USE WRITTEN DIMENSIONS ONLY.
2. BUILDER TO CHECK & VERIFY ALL DIMENSIONS & LEVELS PRIOR TO COMMENCEMENT OF WORK.
3. IT IS THE OWNERS RESPONSIBILITY TO ENSURE THAT THE ENGINEER HAS INVESTIGATED SUBSOIL CONDITIONS & DESIGNED ALL STRUCTURAL ELEMENTS TO SUIT.
4. THE DESIGN & DETAILS CONTAINED ON THIS DRAWING IS SUPPLIED IN CONFIDENCE & IS NOT TO BE USED FOR ANY OTHER PURPOSE, EXCEPT THAT AUTHORISED BY MSL CONSULTING ENGINEERS



LEVEL 4, 12 DARCY STREET
PARRAMATTA NSW 2150
PHONE No (02) 9354 1836

MSL Consulting
Engineers Pty Limited
ABN 72 903 080 591
ACN 142 291 160
Suite 102 - 62 Harbour St. Wollongong NSW
PO Box 567 Dapto NSW
p (02) 4226 5247
e: info@mslengineers.com.au
w: www.mslengineers.com.au

C	01.04.2025	PART 5 ACTIVITY SUBMISSION
B	28.03.2025	PART 5 ACTIVITY SUBMISSION
A	21.03.2025	PART 5 ACTIVITY SUBMISSION
REV	DATE	NOTATION/AMENDMENT
DO NOT SCALE DRAWINGS. CHECK ALL DIMENSIONS ON SITE. FIGURED DIMENSIONS TAKE PRECEDENCE.		

CLIENT / PROJECT MANAGER
HOMES NSW
PH (02) 9354 1836

ARCHITECT
BECOME,
PH (02) 7259 5397

ELECTRICAL / BASIX CONSULTANT
ERBAS
PH (02) 9437 1022

STRUCTURAL / CIVIL / STORMWATER CONSULTANT
MSL CONSULTING ENGINEERS PTY LTD
PH (02) 4226 5247

HYDRAULIC CONSULTANT
ERBAS
PH (02) 9437 1022

LANDSCAPE CONSULTANT
GREENLAND DESIGN PTY LTD
PH 0403 164 198

BUSINESS PARTNER:

PROJECT:
SENIORS RESIDENTIAL DEVELOPMENT

at
LOTS 52, 53 & 54 IN DP 225999
26-28 STEVENAGE ROAD & 53 WELWYN ROAD
CANLEY HEIGHTS NSW 2166

TITLE:
FOOTPATH LAYOUT - SHEET 7

FILE:

STATUS: PART 5 ACTIVITY SUBMISSION

DATE: 01/04/25
STAGE: C

TYPE: C

SCALE: 1:100 @ A1
DRAWN: WT

SHEET: 8 of 16

PROJ: BH273
CHECKED: MP

REV: C

JOB: 23283
CERTIFIED: MP

Regulated Design Record


Project Address: 26-28 STEVENAGE RD & 53 WELWYN RD CANLEY HEIGHTS NSW 2166

Project Title: Seniors Residential Development

Consent No: BH273 - ??????????Body Corporate Reg No:


Drawing Title: FOOTPATH LAYOUT - SHEET 8Drawing No: Sheet 09

Rev	Date dd.mm.yy	Description	DP Full Name	Reg No

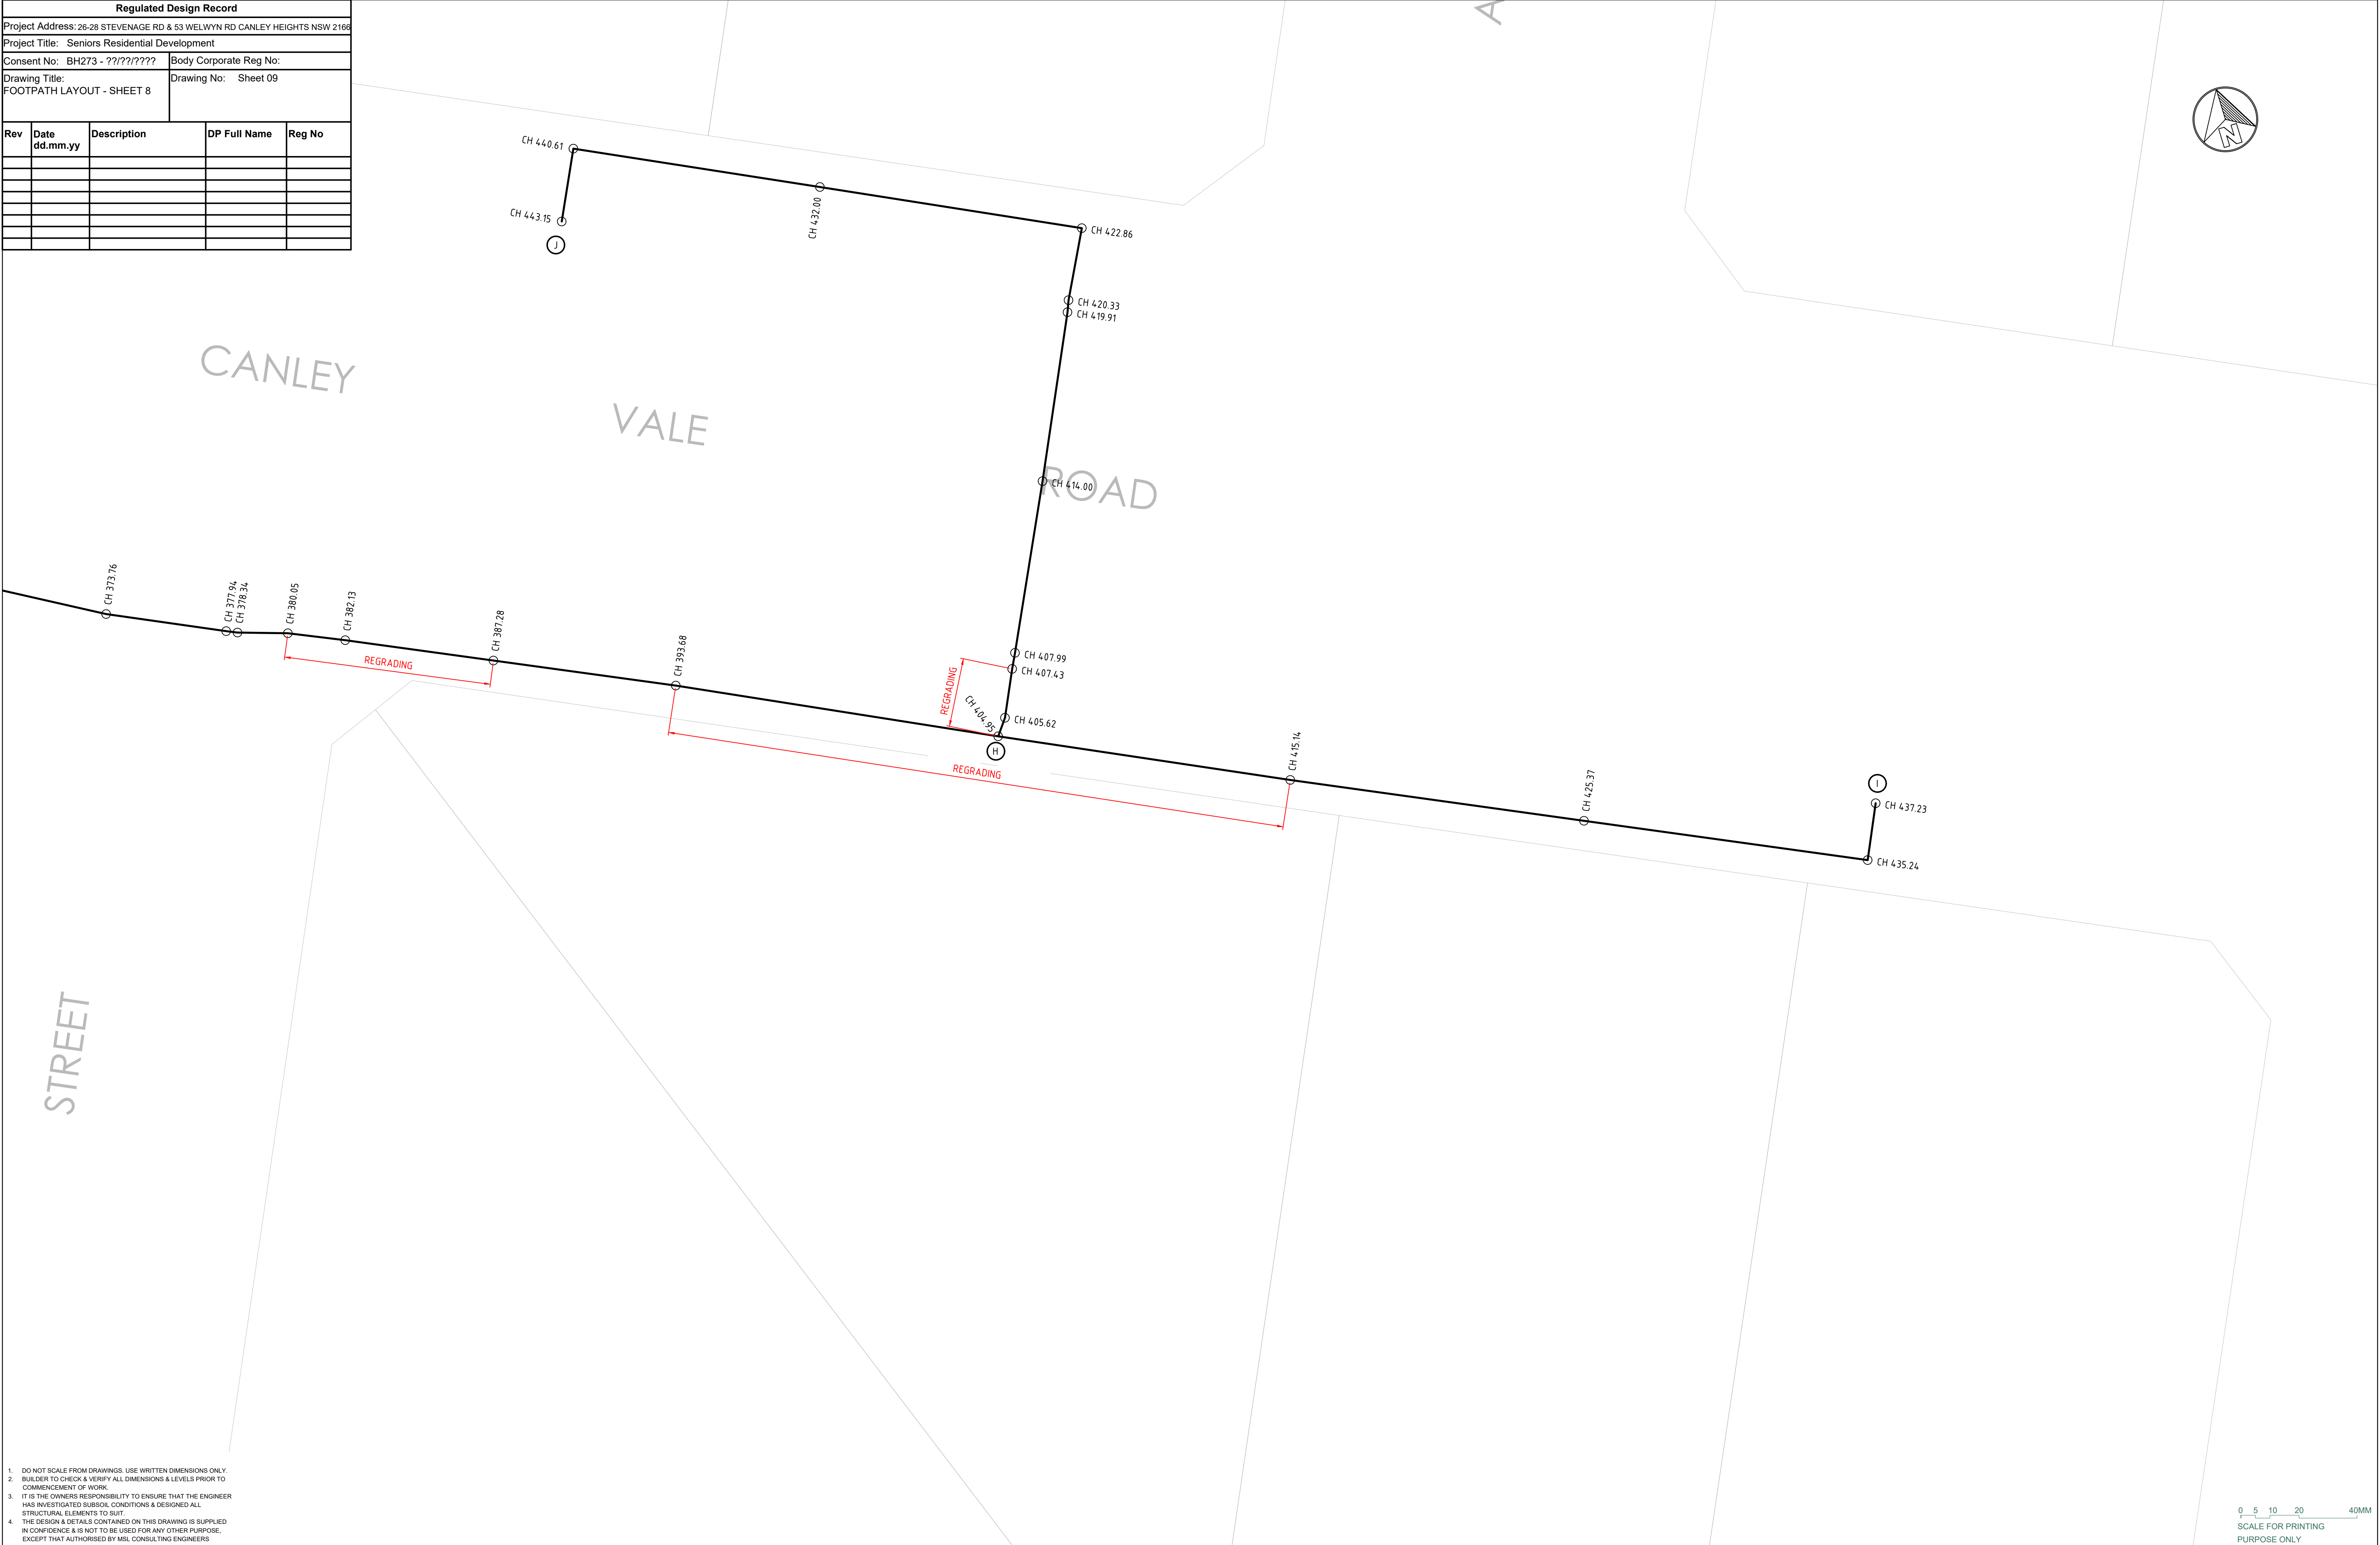


- 1. DO NOT SCALE FROM DRAWINGS. USE WRITTEN DIMENSIONS ONLY.
- 2. BUILDER TO CHECK & VERIFY ALL DIMENSIONS & LEVELS PRIOR TO COMMENCEMENT OF WORK.
- 3. IT IS THE OWNERS RESPONSIBILITY TO ENSURE THAT THE ENGINEER HAS INVESTIGATED SUBSOIL CONDITIONS & DESIGNED ALL STRUCTURAL ELEMENTS TO SUIT.
- 4. THE DESIGN & DETAILS CONTAINED ON THIS DRAWING IS SUPPLIED IN CONFIDENCE & IS NOT TO BE USED FOR ANY OTHER PURPOSE, EXCEPT THAT AUTHORISED BY MSL CONSULTING ENGINEERS


Regulated Design Record				
Project Address: 26-28 STEVENAGE RD & 53 WELWYN RD CANLEY HEIGHTS NSW 2168				
Project Title: Seniors Residential Development				
Consent No: BH273 - ?????????		Body Corporate Reg No:		
Drawing Title: FOOTPATH LONGSECTION - SHEET 1		Drawing No: Sheet 10		
Rev	Date dd.mm.yy	Description	DP Full Name	Reg No

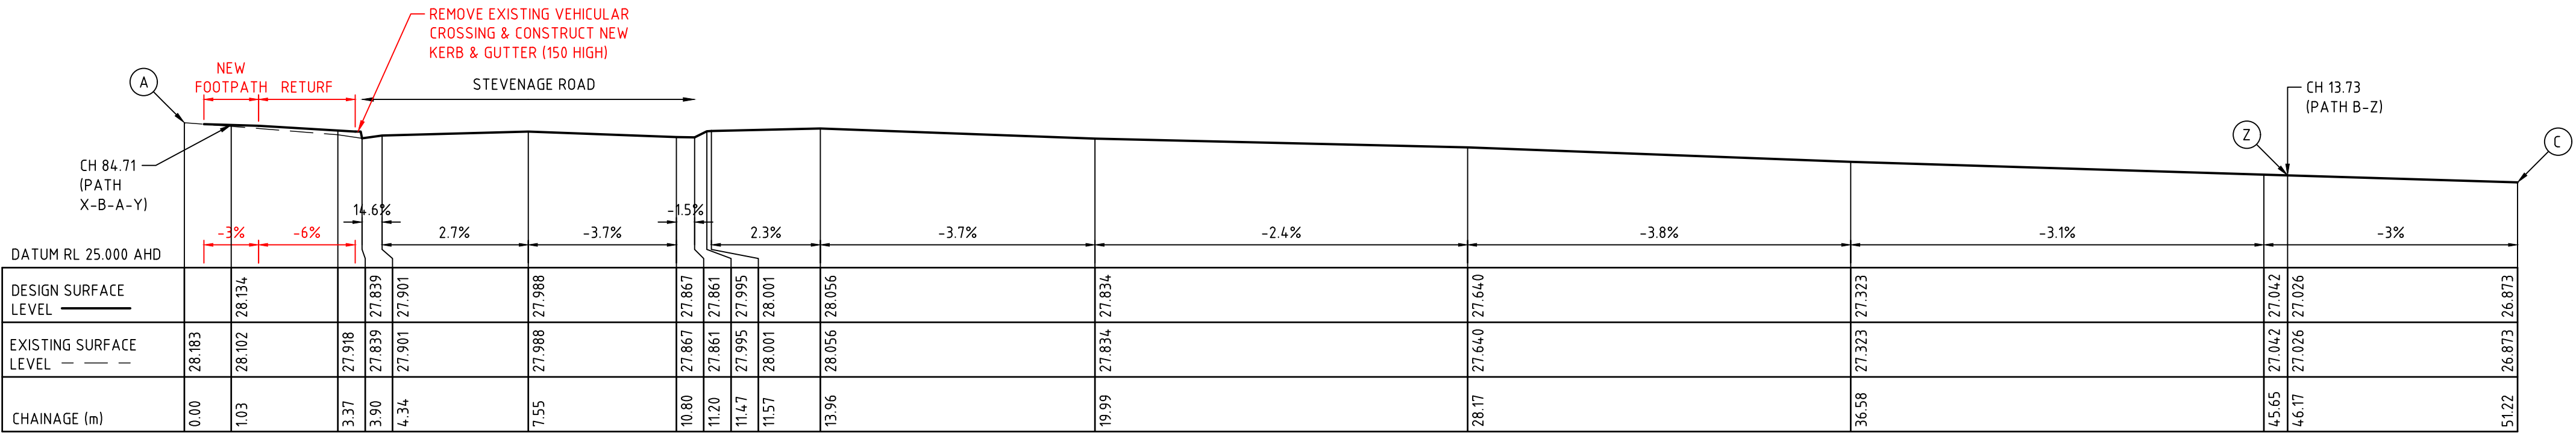


LONGSECTION - PATH A - Z - C
SCALE 1:100 (HORIZ & VERT)

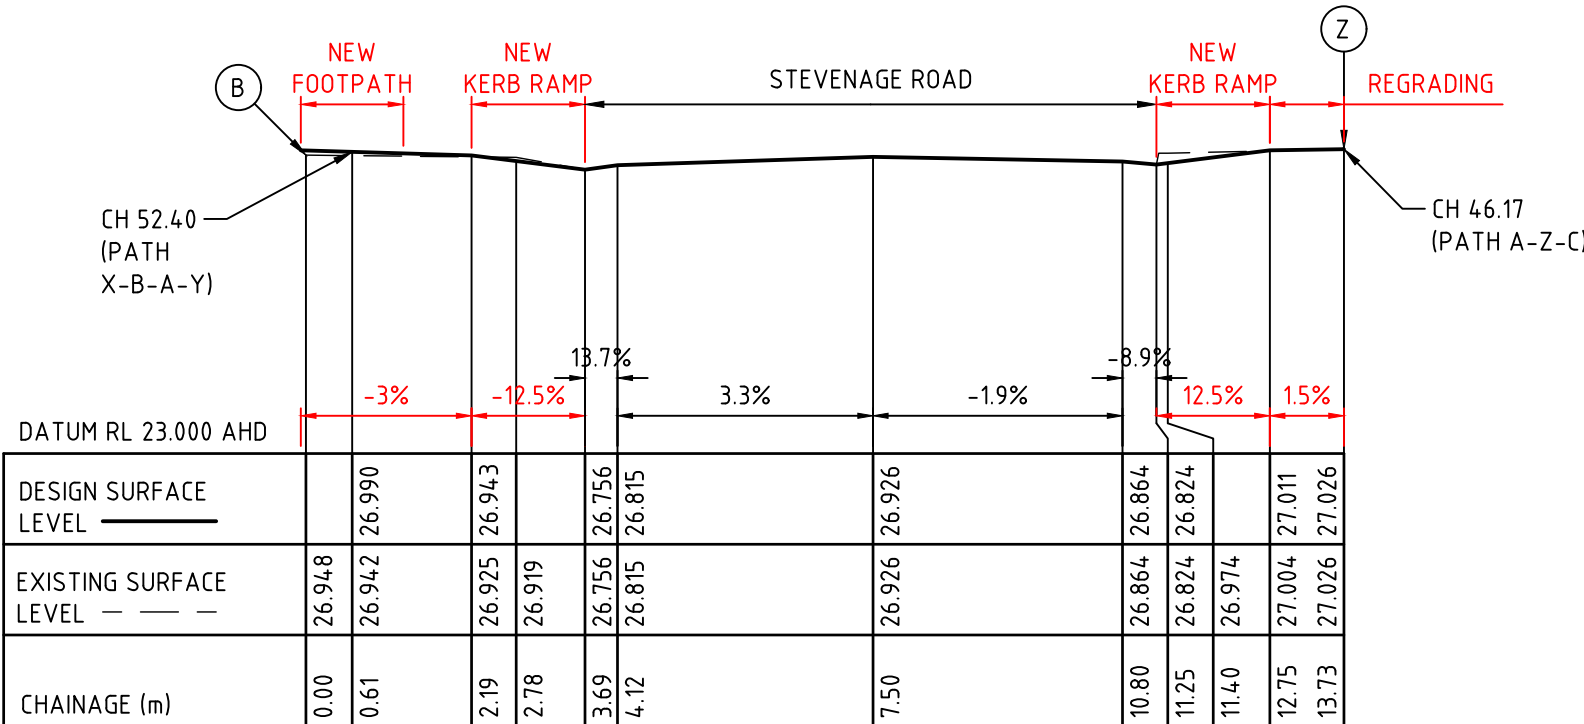

LONGSECTION - PATH B - Z
SCALE 1:100 (HORIZ & VERT)

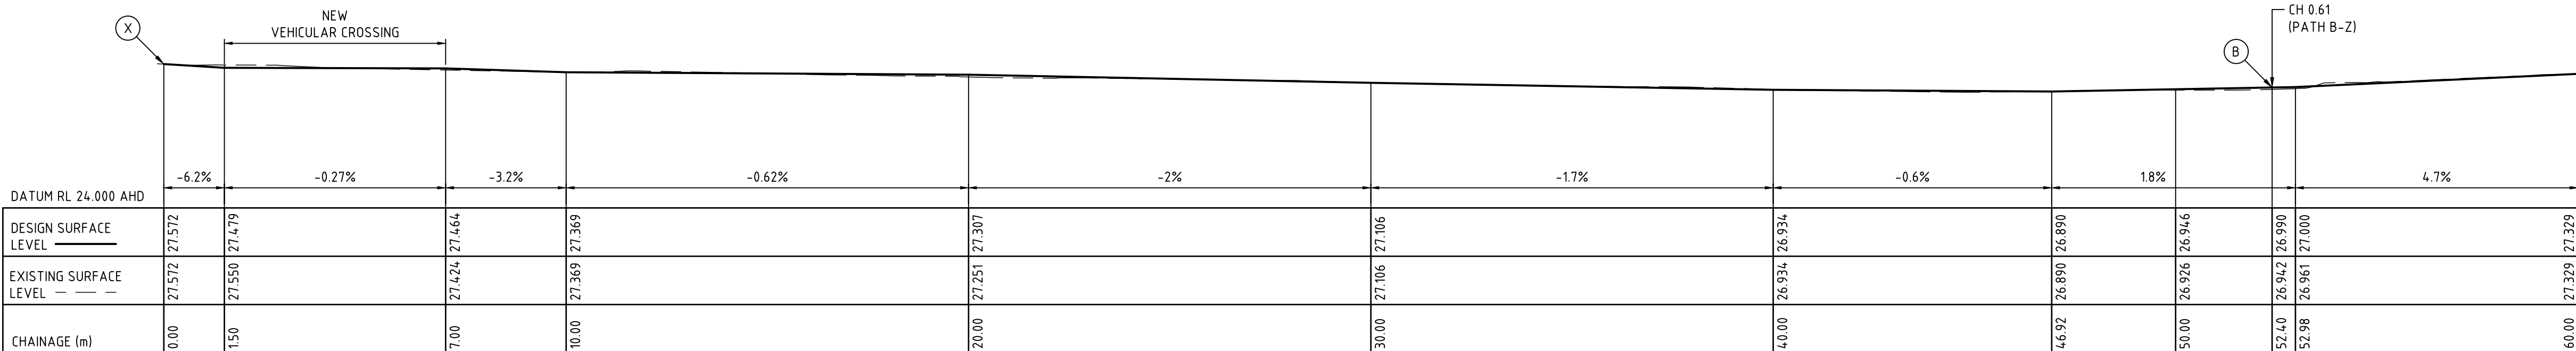


LONGSECTION - NEW PATH X - B - A - Y (CH 0.00 TO CH 60.00)
SCALE 1:100 (HORIZ & VERT)

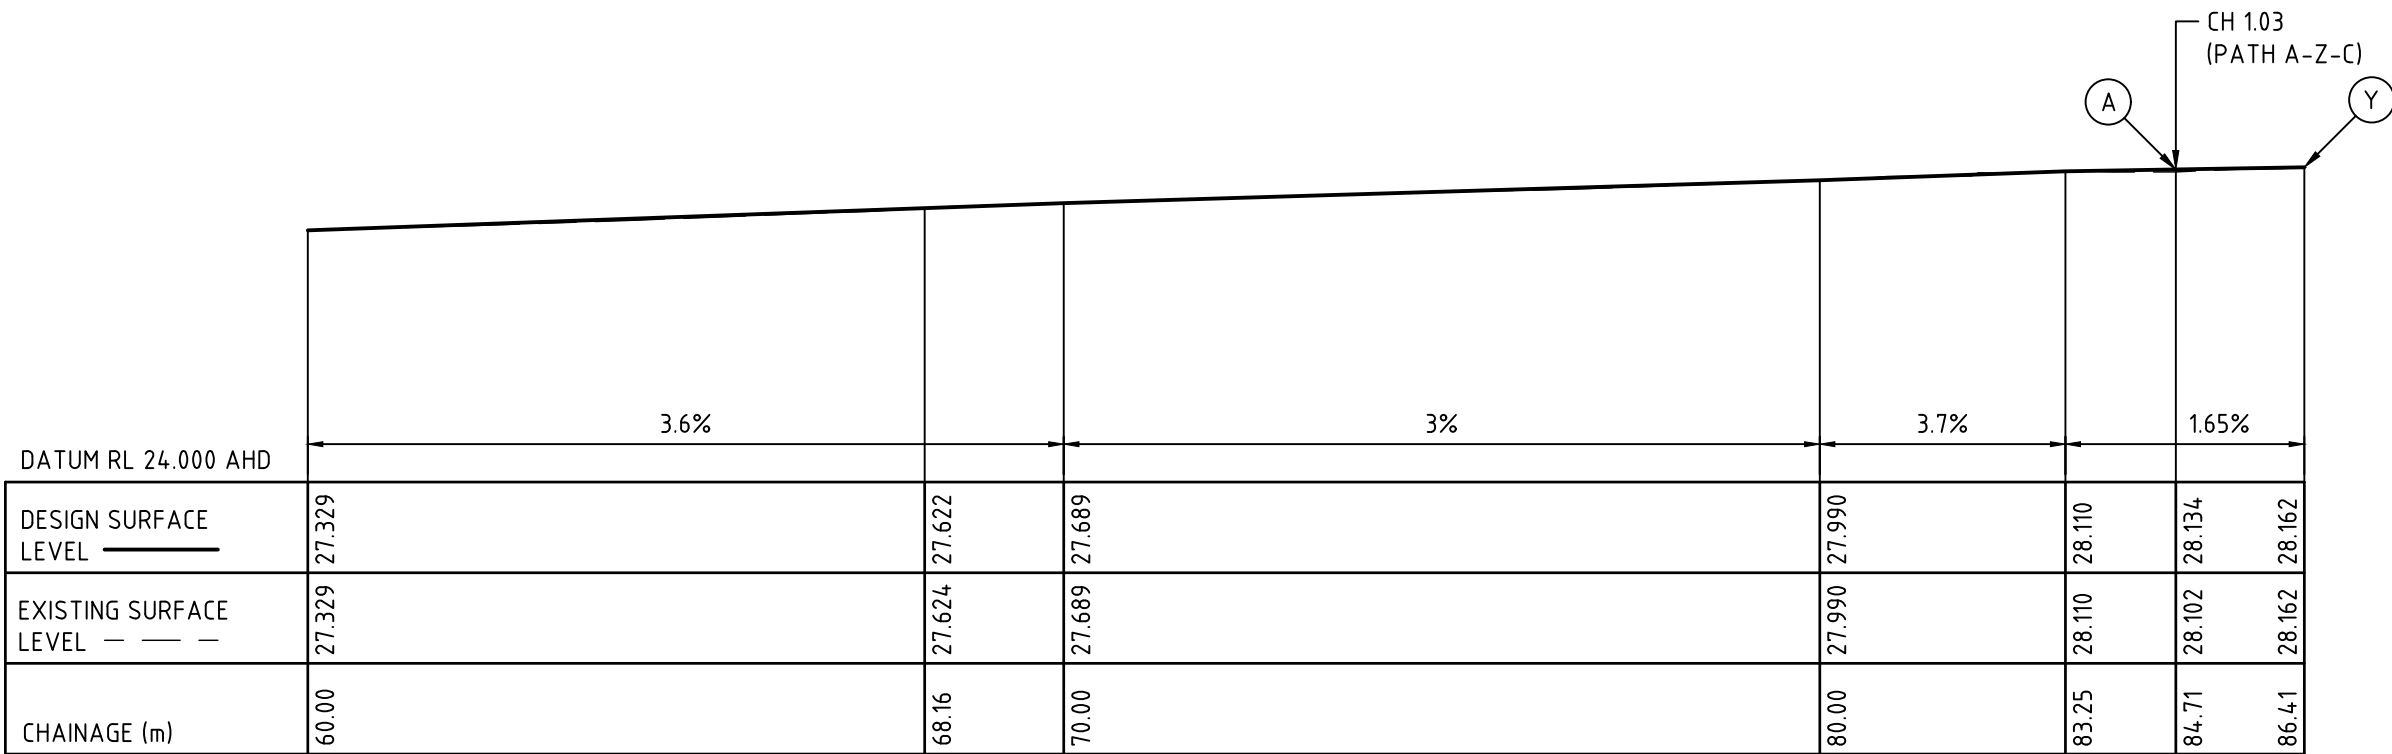


LONGSECTION - NEW PATH X - B - A - Y (CH 60.00 TO CH 86.41)
SCALE 1:100 (HORIZ & VERT)


- DO NOT SCALE FROM DRAWINGS. USE WRITTEN DIMENSIONS ONLY.
- BUILDER TO CHECK & VERIFY ALL DIMENSIONS & LEVELS PRIOR TO COMMENCEMENT OF WORK.
- IT IS THE OWNERS RESPONSIBILITY TO ENSURE THAT THE ENGINEER HAS INVESTIGATED SUBSOIL CONDITIONS & DESIGNED ALL STRUCTURAL ELEMENTS TO SUIT.
- THE DESIGN & DETAILS CONTAINED ON THIS DRAWING IS SUPPLIED IN CONFIDENCE & IS NOT TO BE USED FOR ANY OTHER PURPOSE, EXCEPT THAT AUTHORISED BY MSL CONSULTING ENGINEERS.

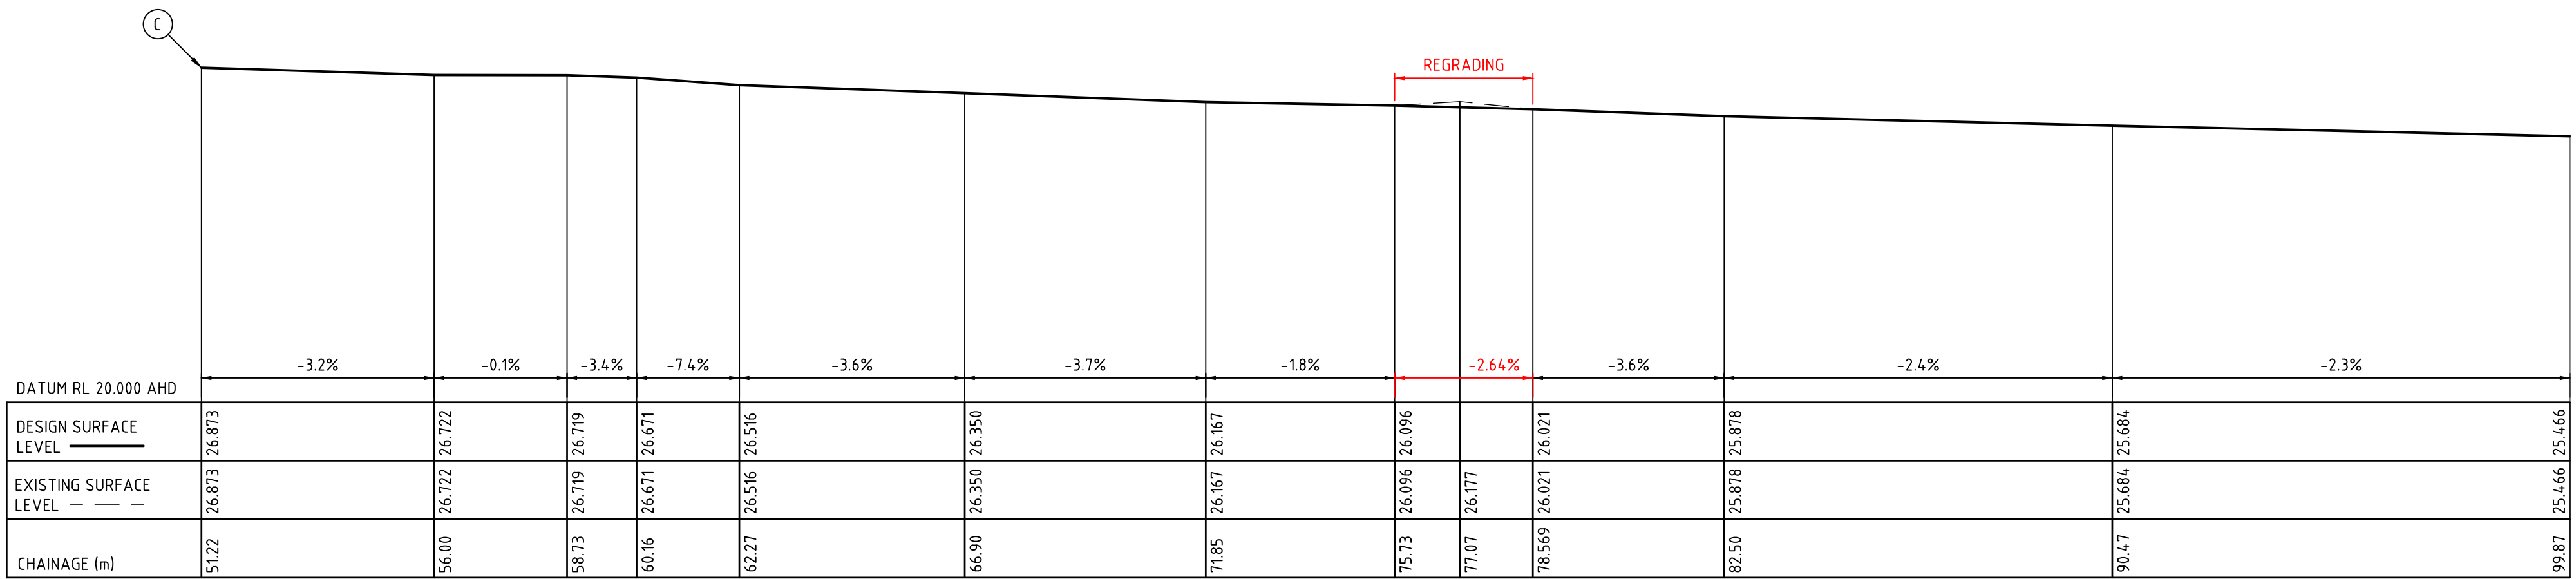[illegible]


LONGSECTION - PATH (C) - (D) - (F) (CH 51.22 TO CH 99.87)
SCALE 1:100 (HORIZ & VERT)

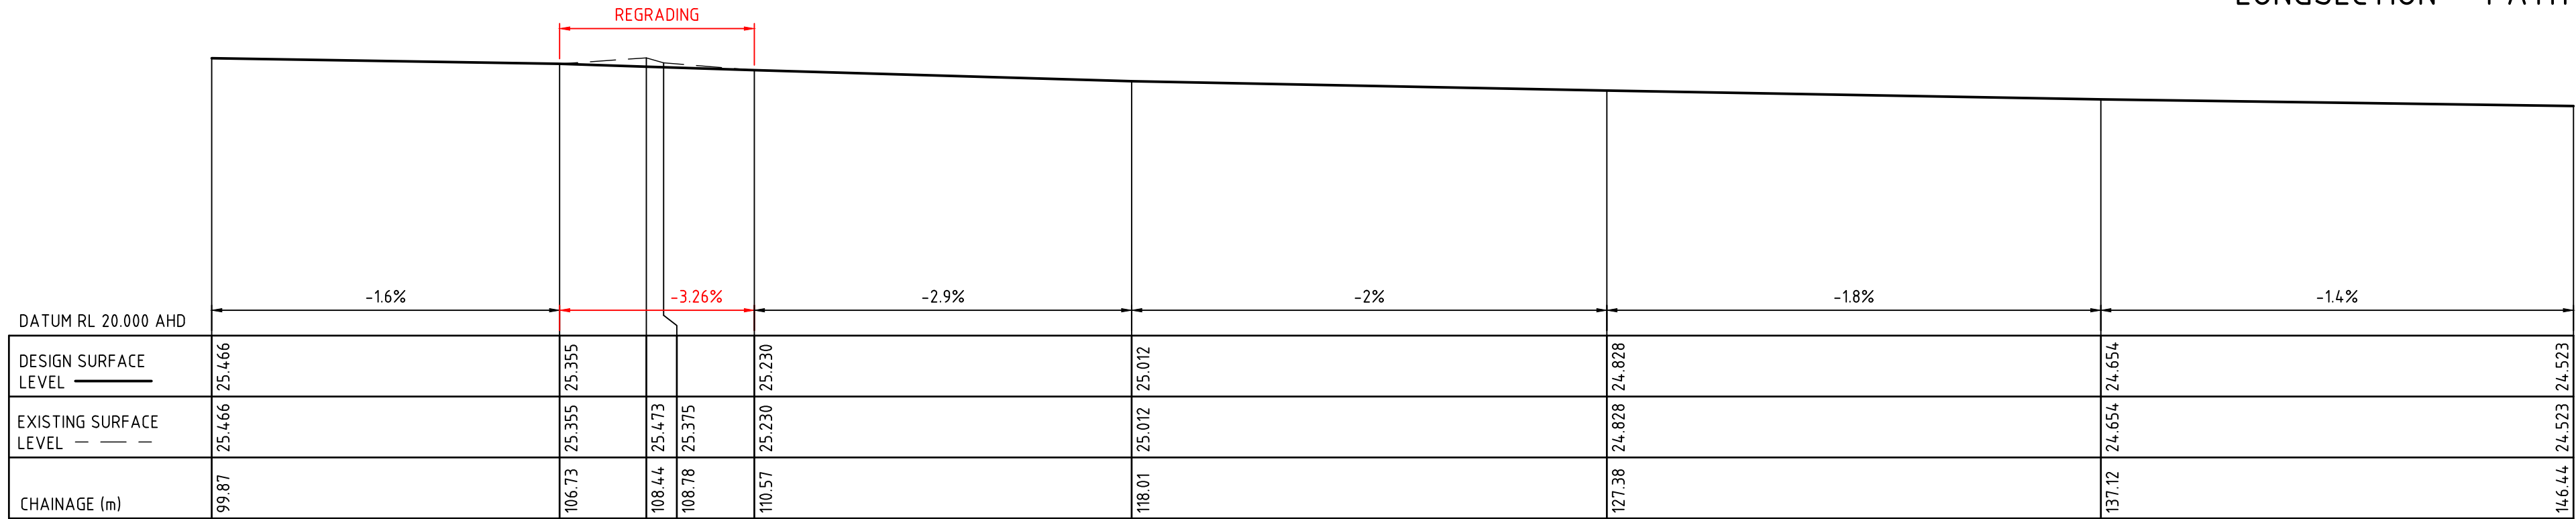

LONGSECTION - PATH (C) - (D) - (F) (CH 99.87 TO CH 146.44)
SCALE 1:100 (HORIZ & VERT)

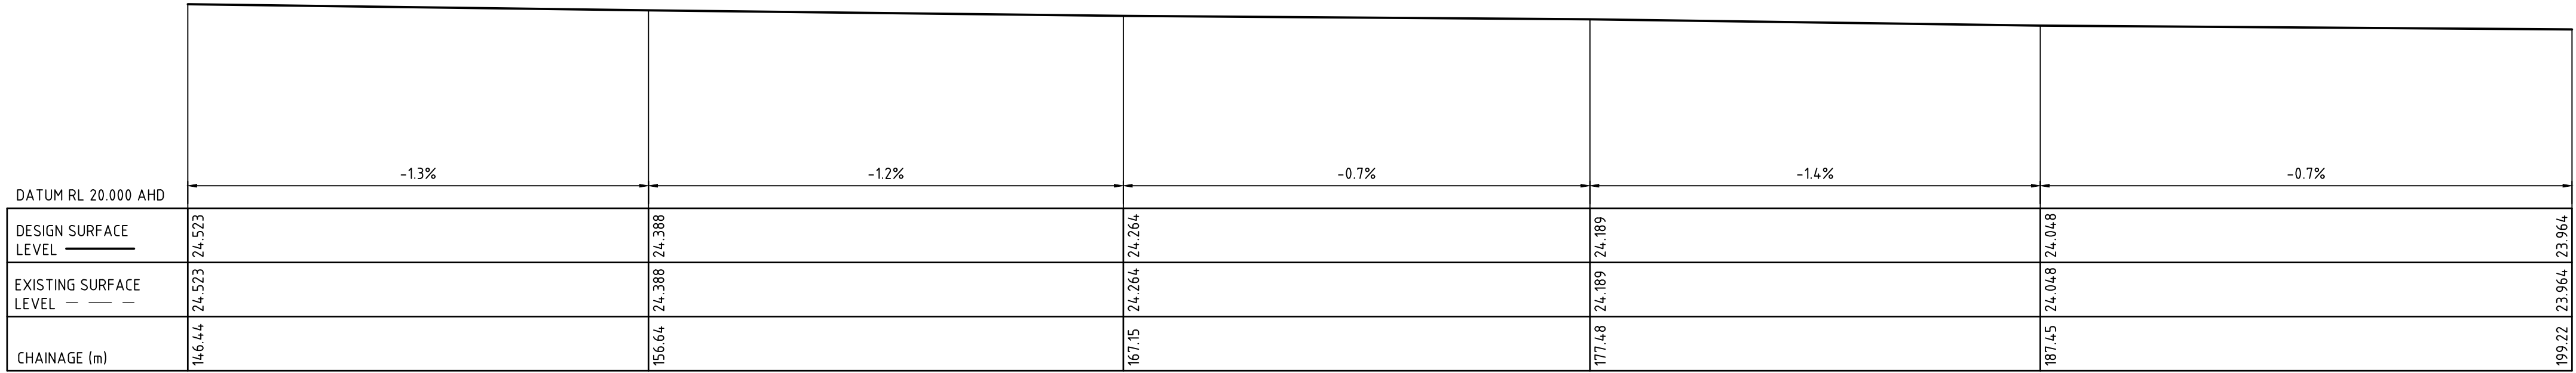


LONGSECTION - PATH (C) - (D) - (F) (CH 146.44 TO CH 199.22)
SCALE 1:100 (HORIZ & VERT)

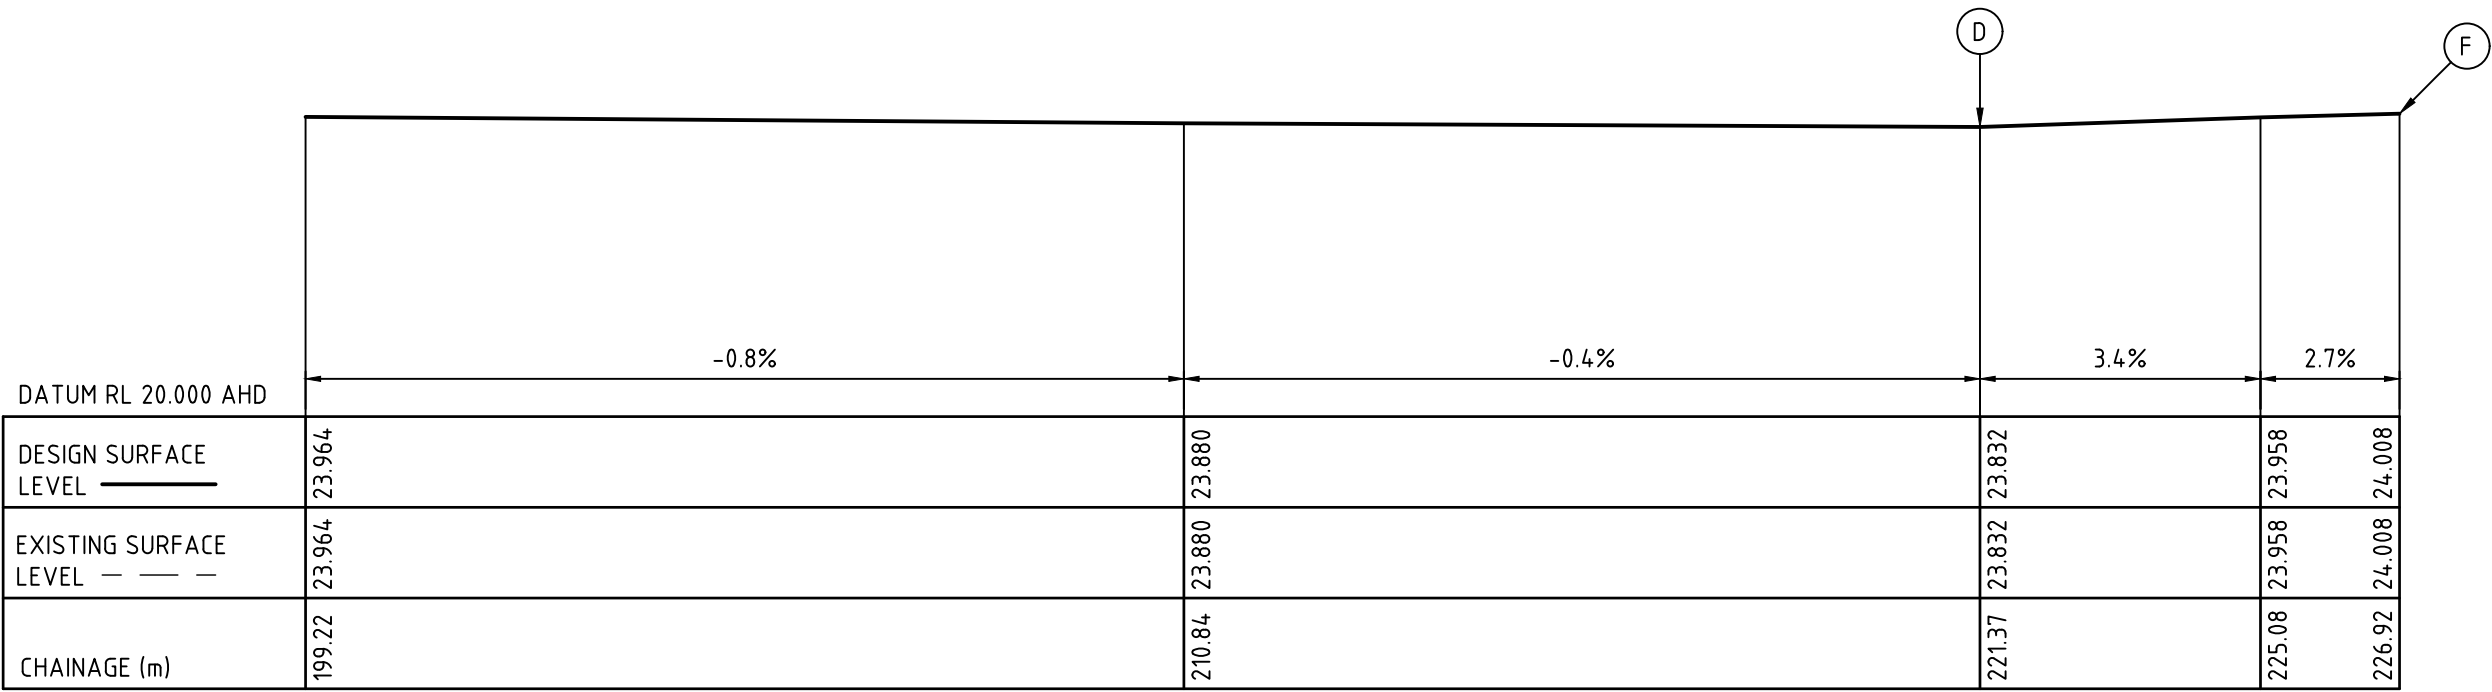


LONGSECTION - PATH (C)-(D)-(F) (CH 199.22 TO CH 226.92)
SCALE 1:100 (HORIZ & VERT)

 

 LEVEL 4, 12 DARCY STREET PARRAMATTA NSW 2150 PHONE NO (02) 9354 1836	 MSL Consulting Engineers Pty Limited ABN 72 903 080 591 ACN 142 291 165 Suite 102 - 62 Harbour St, Wollongong NSW PO Box 507 Dugbo NSW c: 02 4226 5247 e: info@mslengineers.com.au w: www.mslengineers.com.au				CLIENT / PROJECT MANAGER HOMES NSW PH (02) 9054 1836	STRUCTURAL / CIVIL / STORMWATER CONSULTANT MSL CONSULTING ENGINEERS PTY LTD PH (02) 9054 1836	BUSINESS PARTNER: 	PROJECT: SENIORS RESIDENTIAL DEVELOPMENT at LOTS 52, 53 & 54 IN DP 225999 26-28 STEVENAGE ROAD & 53 WELWYN ROAD CANLEY HEIGHTS NSW 2166	TITLE: FOOTPATH LONGSECTION - SHEET 2	STATUS: PART 5 ACTIVITY SUBMISSION			
						DATE: 01/04/25				SCALE: 1:100 @ A1	PROJ: BH273	JOB: 23283	
		C	WT	CHECKED:	MP								
		DRAWN:	WT	CHECKED:	MP								
		CERTIFIED:	C	SHEET:	REV:								
		DO NOT SCALE DRAWINGS. CHECK ALL DIMENSIONS ON SITE. FIGURED DIMENSIONS TAKE PRECEDENCE.				ELECTRICAL / BASIX CONSULTANT ERBAS PH (02) 9437 1022	LANDSCAPE CONSULTANT GREENLAND DESIGN PTY LTD PH 0403 164 198			FILE:	PLOTTED: 01/04/2025		


Regulated Design Record				
Project Address: 26-28 STEVENAGE RD & 53 WELWYN RD CANLEY HEIGHTS NSW 2166				
Project Title: Seniors Residential Development				
Consent No: BH273 - ???/???/???		Body Corporate Reg No:		
Drawing Title: FOOTPATH LONGSECTION - SHEET 4		Drawing No: Sheet 13		
Rev	Date dd.mm.yy	Description	DP Full Name	Reg No

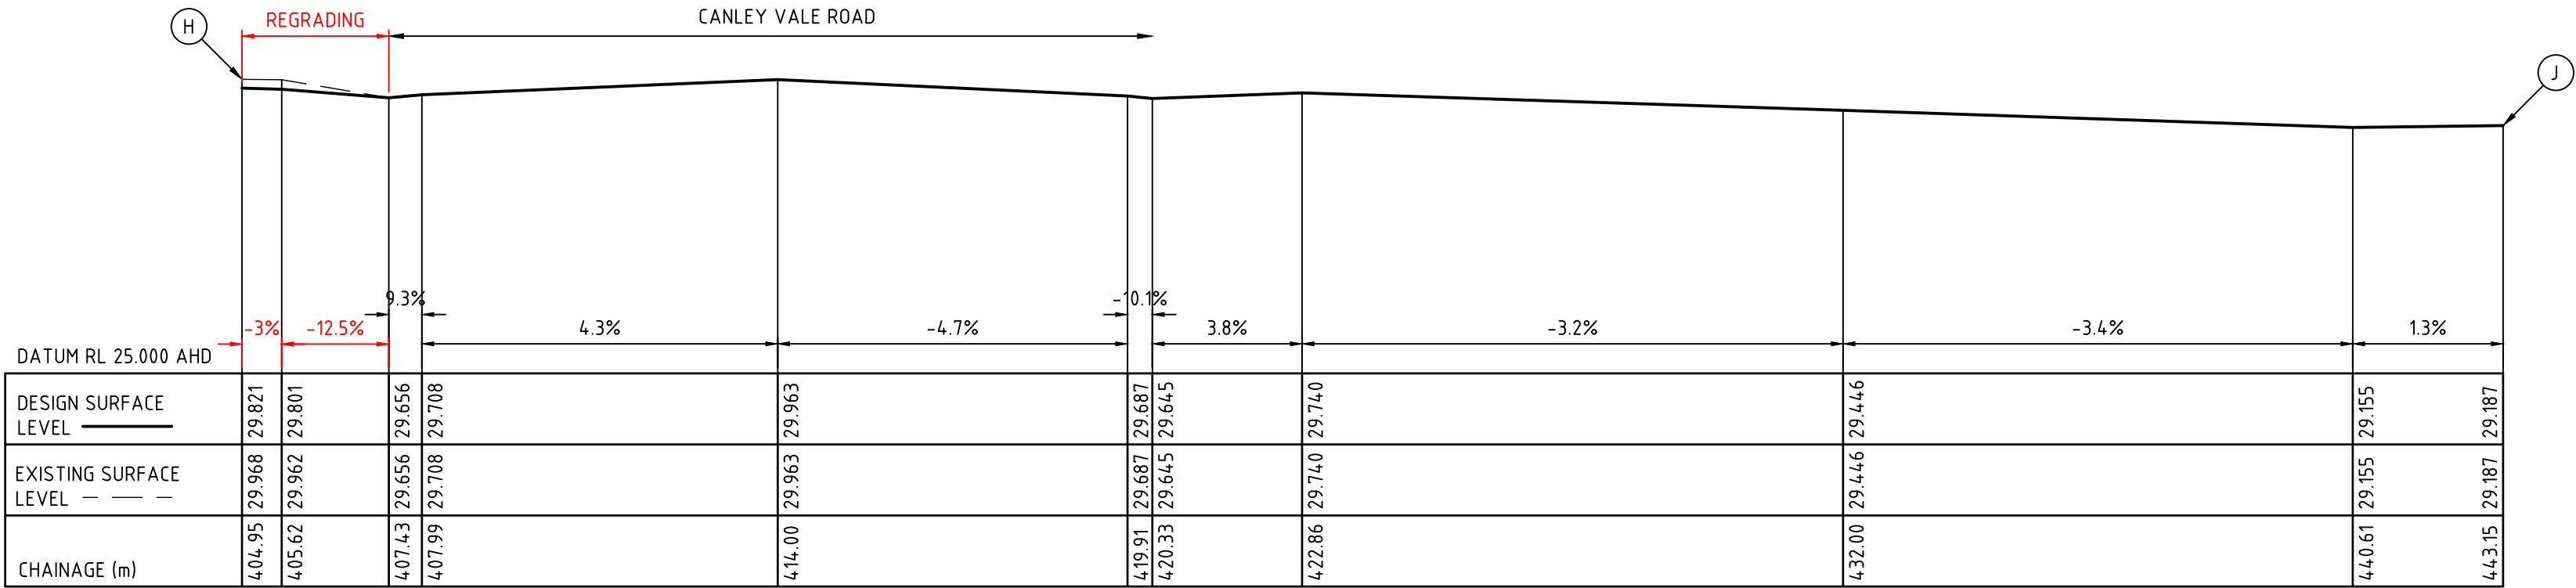

LONGSECTION - PATH (H) - (J)
SCALE 1:100 (HORIZ & VERT)

1. DO NOT SCALE FROM DRAWINGS. USE WRITTEN DIMENSIONS ONLY.
2. BUILDER TO CHECK & VERIFY ALL DIMENSIONS & LEVELS PRIOR TO COMMENCEMENT OF WORK.
3. IT IS THE OWNERS RESPONSIBILITY TO ENSURE THAT THE ENGINEER HAS INVESTIGATED SUBSOIL CONDITIONS & DESIGNED ALL STRUCTURAL ELEMENTS TO SUIT.
4. THE DESIGN & DETAILS CONTAINED ON THIS DRAWING IS SUPPLIED IN CONFIDENCE & IS NOT TO BE USED FOR ANY OTHER PURPOSE, EXCEPT THAT AUTHORISED BY MSL CONSULTING ENGINEERS

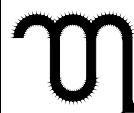

 LEVEL 4, 12 DARCY STREET PARRAMATTA NSW 2150 PHONE No (02) 9354 1836	 MSL Consulting Engineers Pty Limited ABN 72 903 080 591 ACN 142 291 160 Suite 102 - 62 Harbour St. Wollongong NSW PO Box 567 Dapto NSW p 02 4226 5247 e: info@mslengineers.com.au w: www.mslengineers.com.au				CLIENT / PROJECT MANAGER HOMES NSW PH (02) 9354 1836	STRUCTURAL / CIVIL / STORMWATER CONSULTANT MSL CONSULTING ENGINEERS PTY LTD PH (02) 4226 5247	BUSINESS PARTNER: 	PROJECT: SENIORS RESIDENTIAL DEVELOPMENT at LOTS 52, 53 & 54 IN DP 225999 26-28 STEVENAGE ROAD & 53 WELWYN ROAD CANLEY HEIGHTS NSW 2166	TITLE: FOOTPATH LONGSECTION - SHEET 4	STATUS: PART 5 ACTIVITY SUBMISSION			
		C	01.04.2025	PART 5 ACTIVITY SUBMISSION	ARCHITECT BECOME PH (02) 7259 5397	HYDRAULIC CONSULTANT ERBAS PH (02) 9437 1022			DATE: 01/04/25	SCALE: 1:100 @ A1	PROJ: BH273	JOB: 23283	
		A	21.03.2025	PART 5 ACTIVITY SUBMISSION	ELECTRICAL / BASIX CONSULTANT ERBAS PH (02) 9437 1022	LANDSCAPE CONSULTANT GREENLAND DESIGN PTY LTD PH 0403 164 198			STAGE: C	DRAWN: WT	CHECKED: MP	CERTIFIED: MP	
		REV	DATE	NOTATION/AMENDMENT					TYPE: C	SHEET: 13 of 16		REV: C	
		DO NOT SCALE DRAWINGS. CHECK ALL DIMENSIONS ON SITE. FIGURED DIMENSIONS TAKE PRECEDENCE.											

Regulated Design Record


Project Address: 26-28 STEVENAGE RD & 53 WELWYN RD CANLEY HEIGHTS NSW 2168


Project Title: Seniors Residential Development

Consent No: BH273 - ??????????Body Corporate Reg No:

Drawing Title: FOOTPATH STANDARD DETAILS - SHEET 1Drawing No: Sheet 14

Rev	Date dd.mm.yy	Description	DP Full Name	Reg No

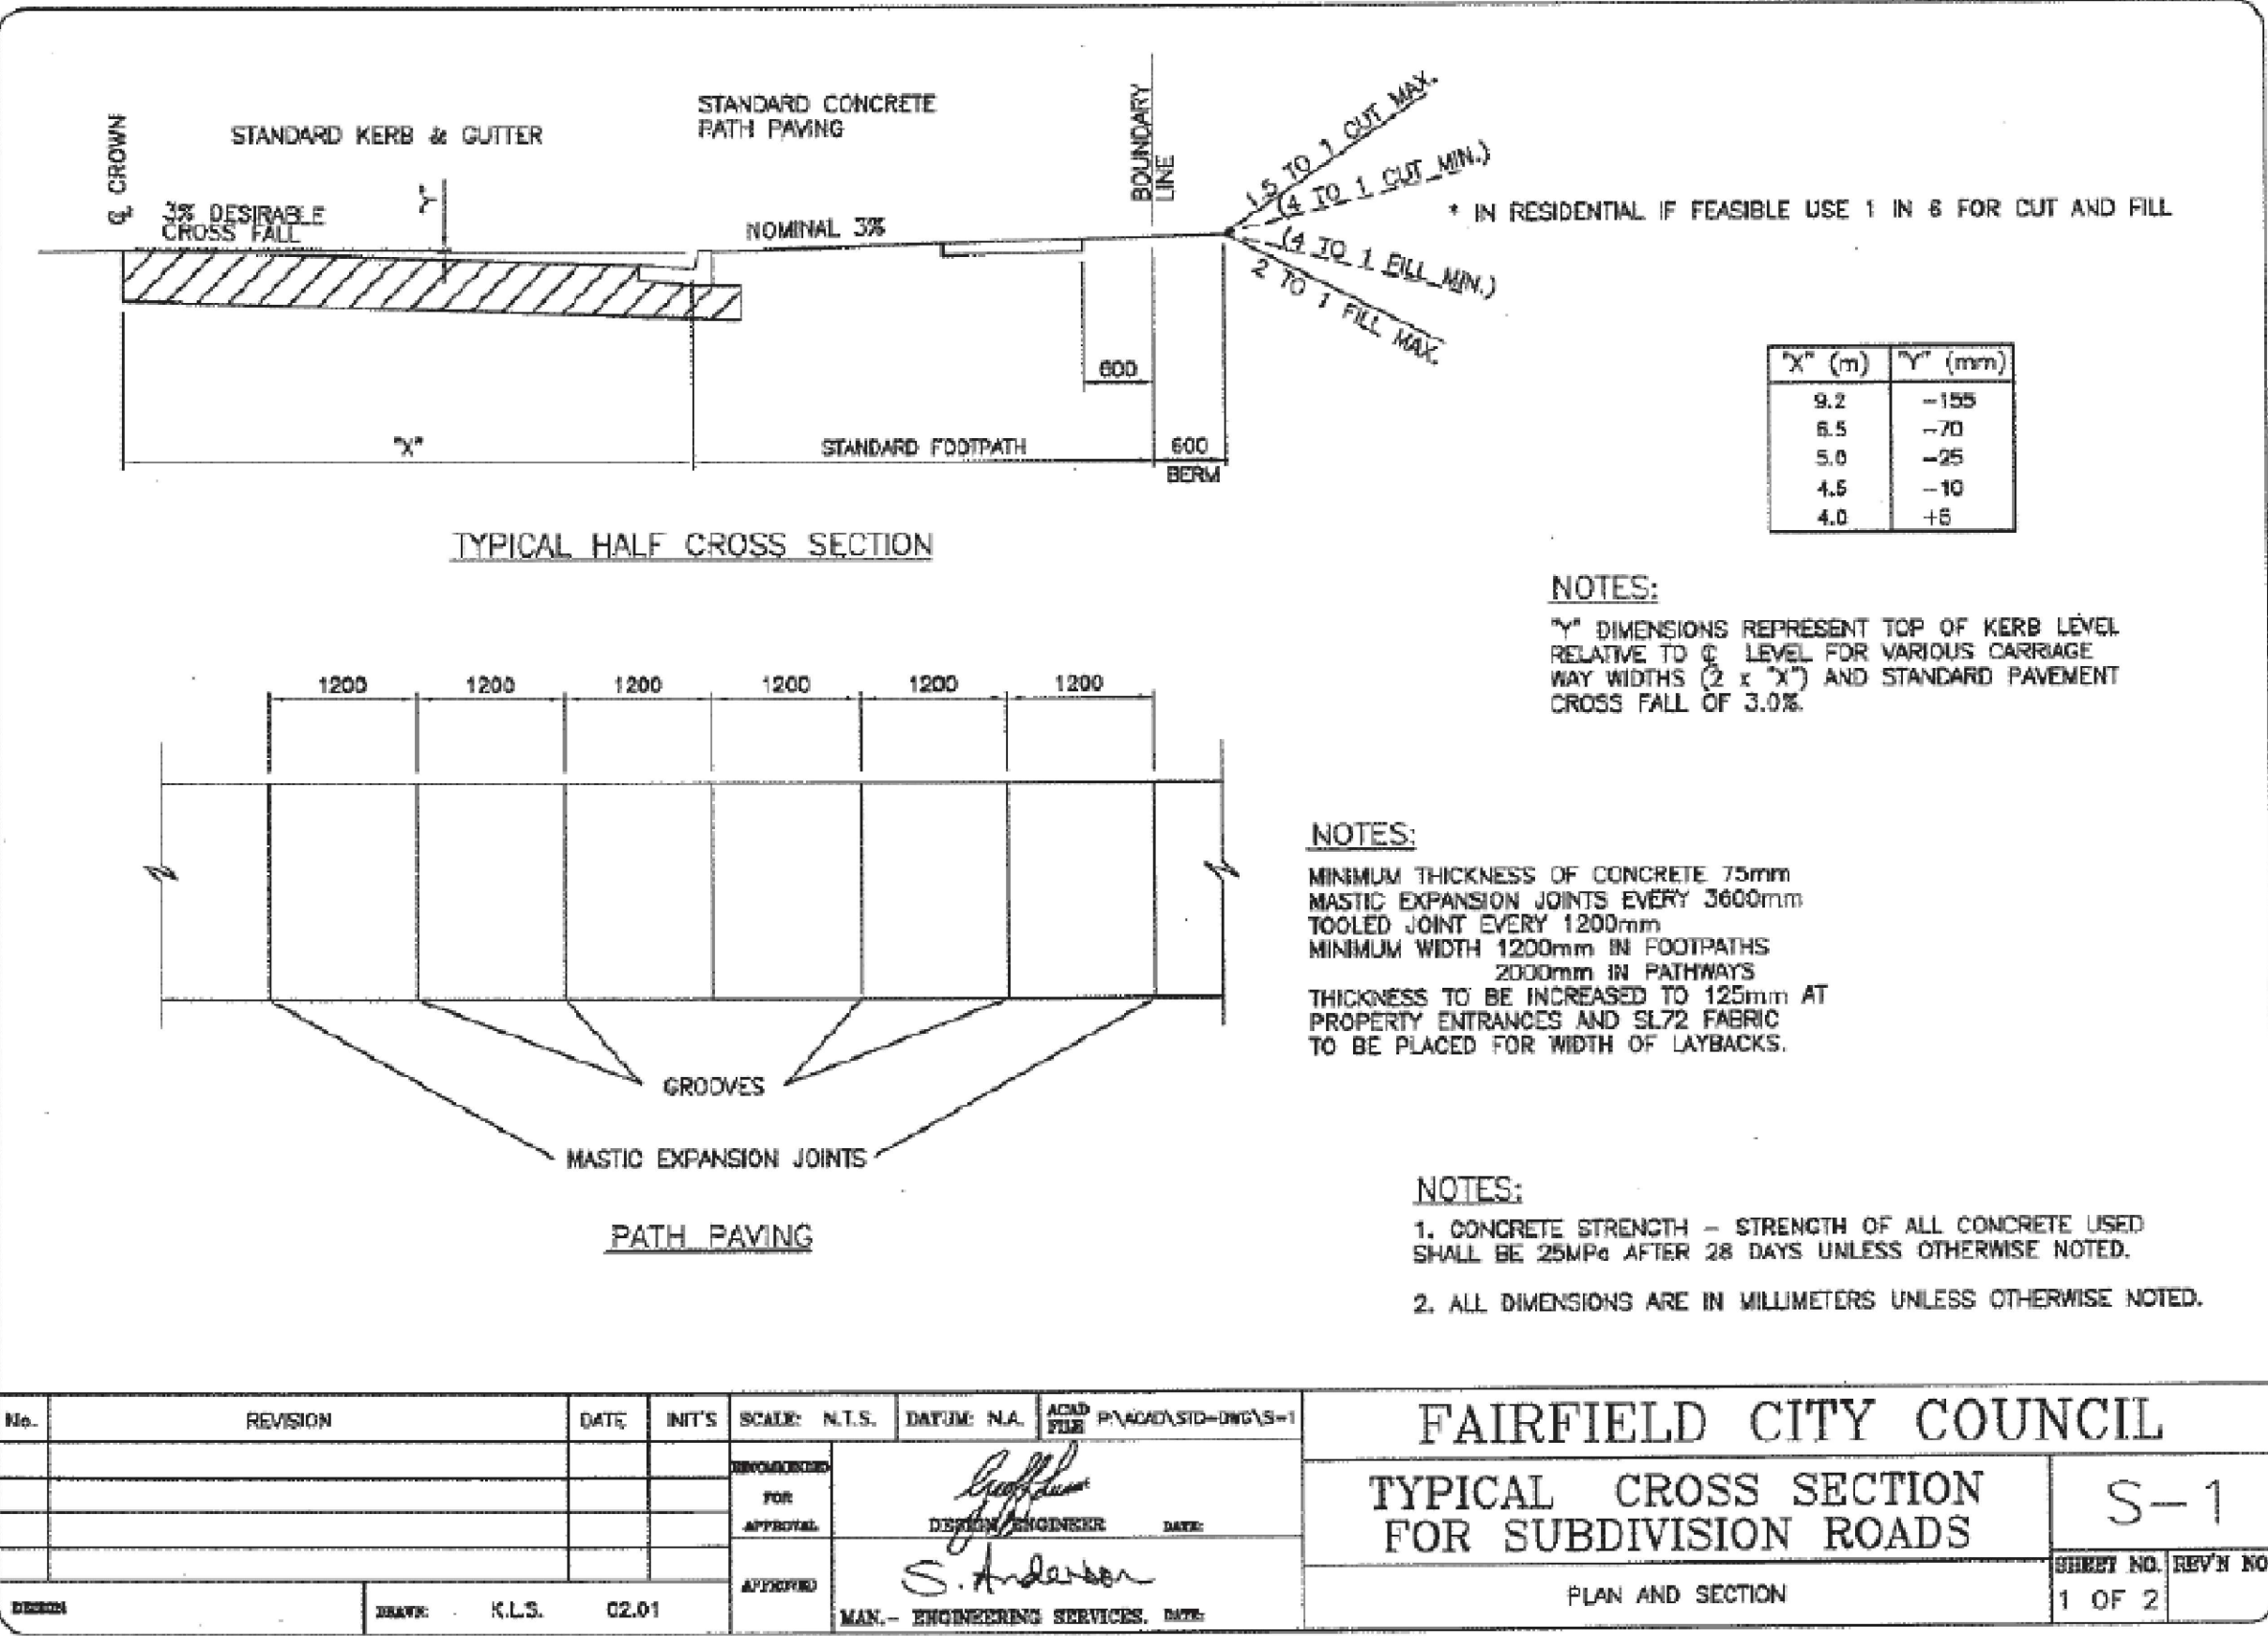

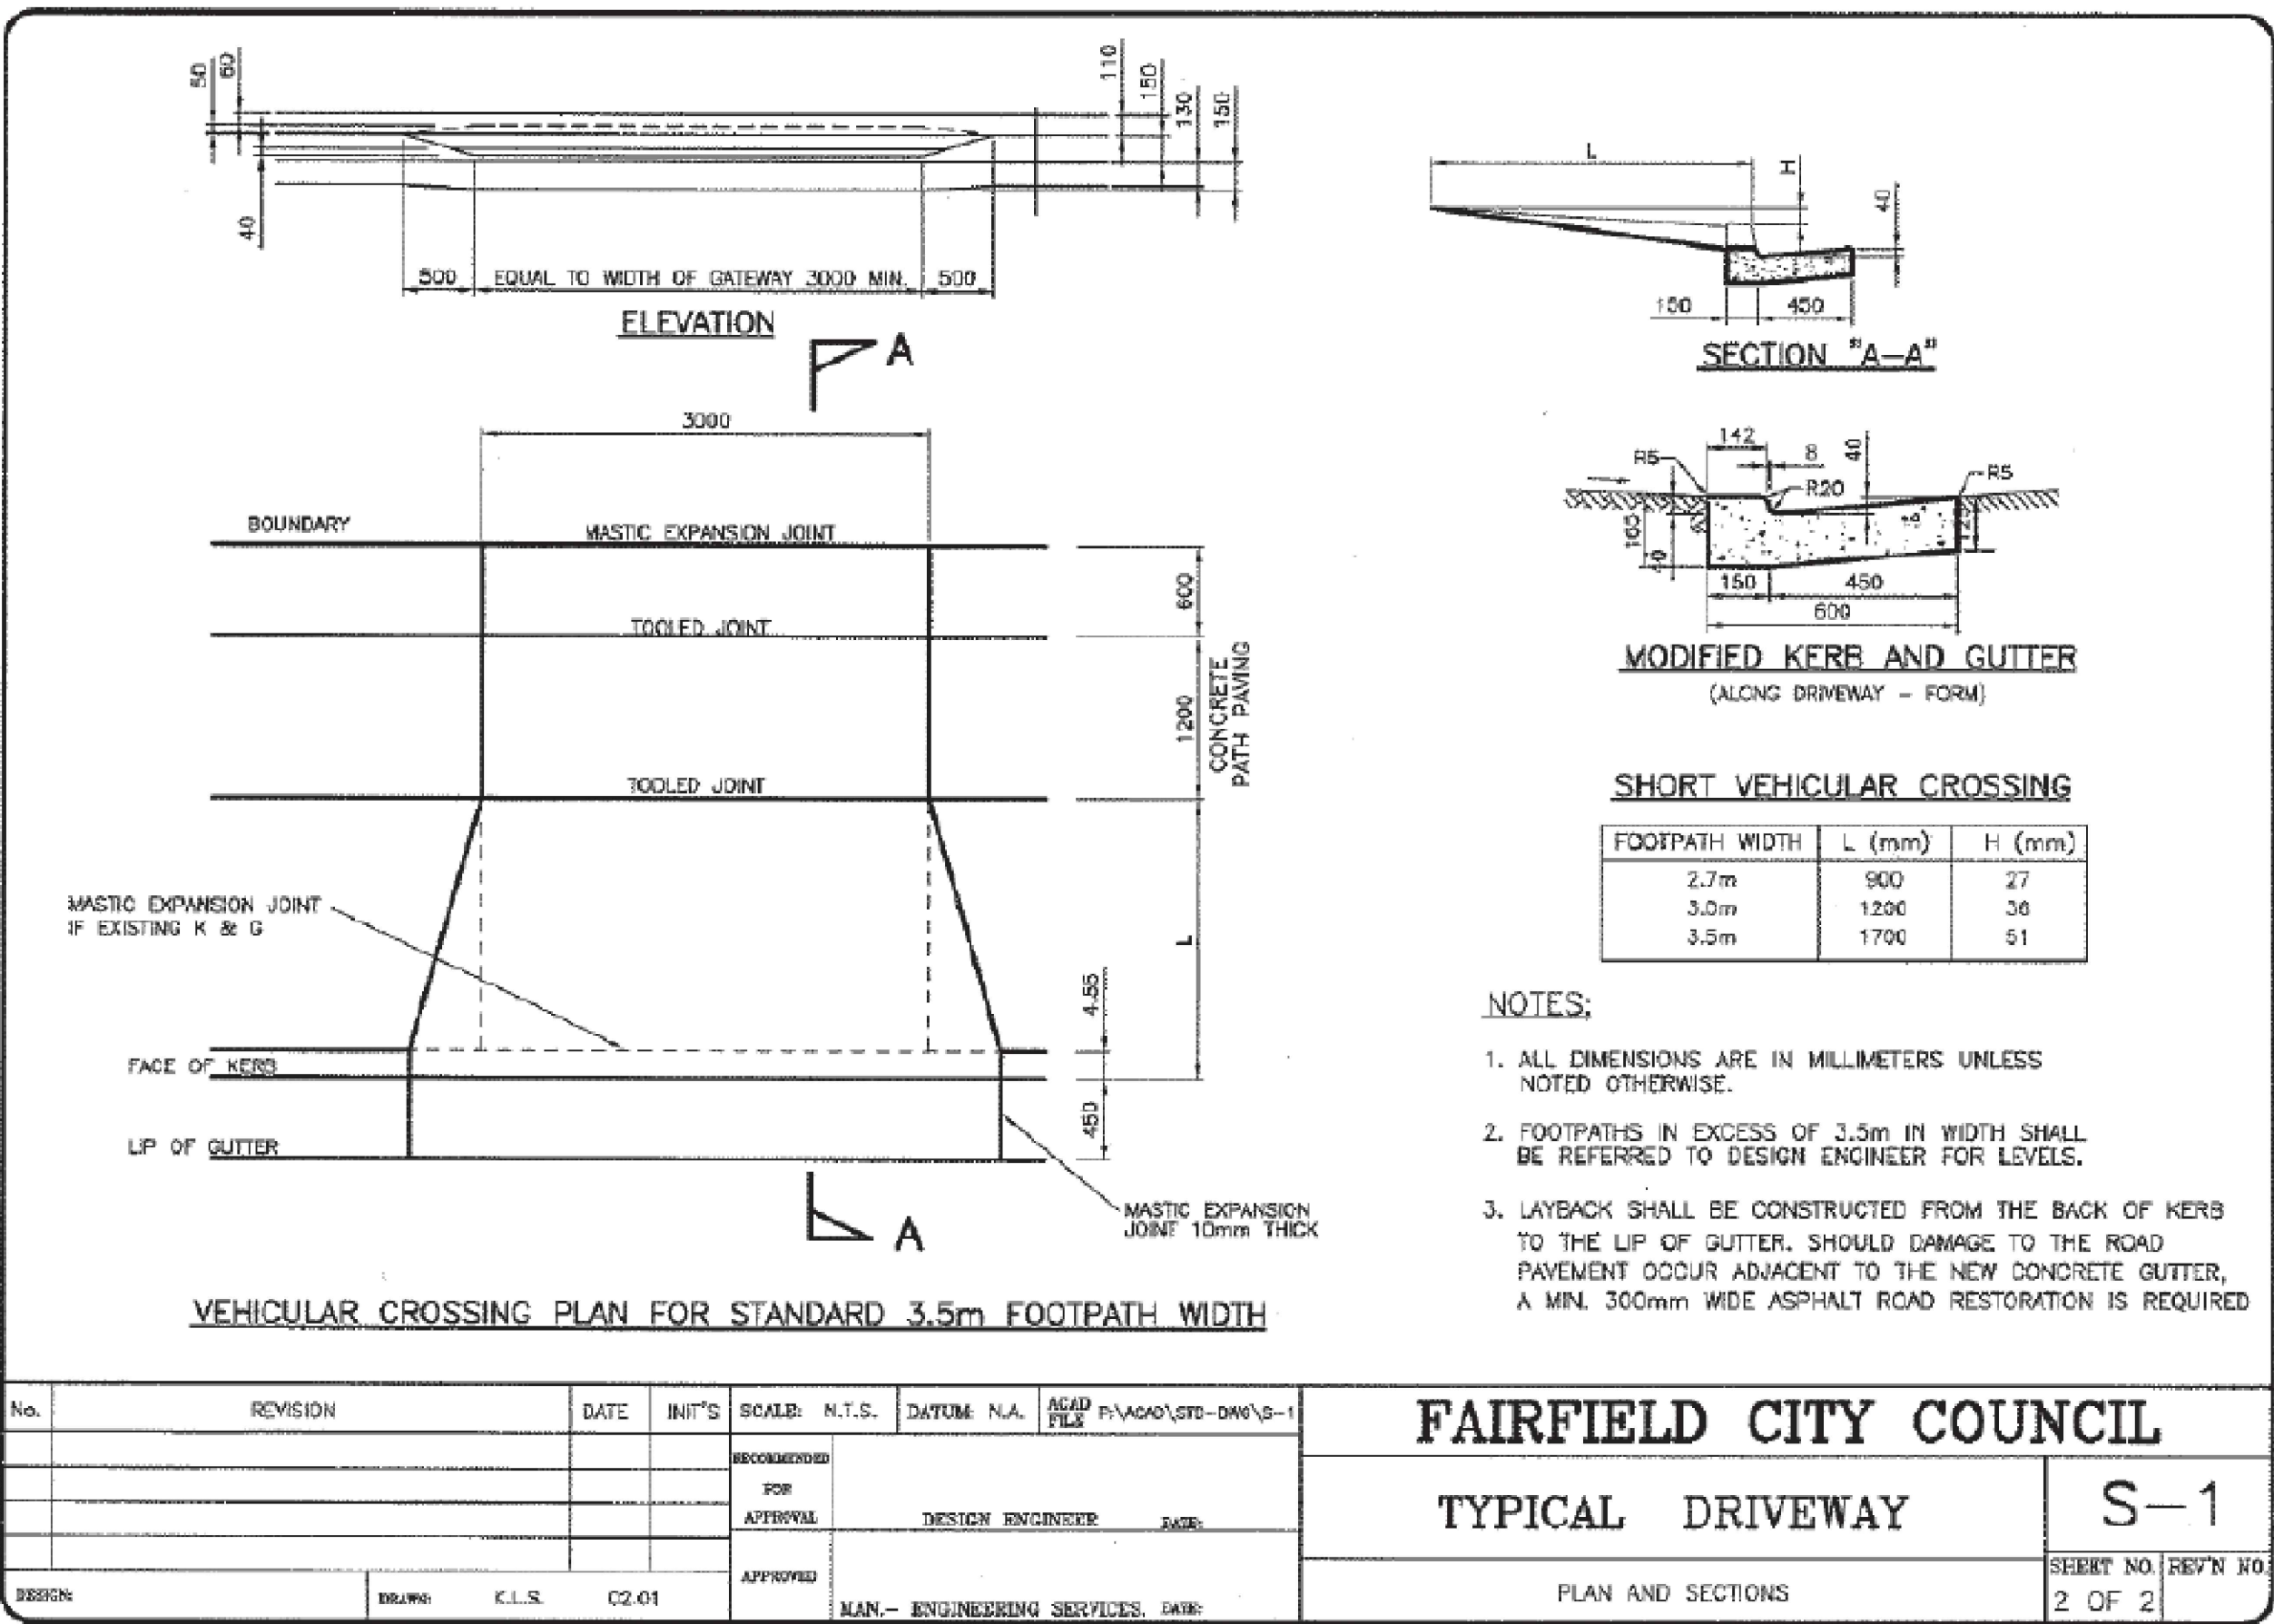[illegible]


Typical Driveway: S-1

Fairfield City Council
Policy 4-515 Specification for Roadwork and Drainage ©

1. DO NOT SCALE FROM DRAWINGS. USE WRITTEN DIMENSIONS ONLY.
2. BUILDER TO CHECK & VERIFY ALL DIMENSIONS & LEVELS PRIOR TO COMMENCEMENT OF WORK.
3. IT IS THE OWNERS RESPONSIBILITY TO ENSURE THAT THE ENGINEER HAS INVESTIGATED SUBSOIL CONDITIONS & DESIGNED ALL STRUCTURAL ELEMENTS TO SUIT.
4. THE DESIGN & DETAILS CONTAINED ON THIS DRAWING IS SUPPLIED IN CONFIDENCE & IS NOT TO BE USED FOR ANY OTHER PURPOSE, EXCEPT THAT AUTHORISED BY MSL CONSULTING ENGINEERS



LEVEL 4, 12 DARCY STREET
PARRAMATTA NSW 2150
PHONE No (02) 9354 1836

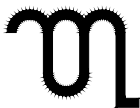

MSL Consulting Engineers Pty Limited
ABN 72 903 080 591
ACN 142 291 165
Suite 102 - 62 Harbour St. Wollongong NSW
PO Box 567 Dapto NSW
p: 02 4226 5247
e: info@mslengineers.com.au
w: www.mslengineers.com.au

C	01.04.2025	PART 5 ACTIVITY SUBMISSION
B	28.03.2025	PART 5 ACTIVITY SUBMISSION
A	21.03.2025	PART 5 ACTIVITY SUBMISSION
REV	DATE	NOTATION/AMENDMENT
DO NOT SCALE DRAWINGS. CHECK ALL DIMENSIONS ON SITE. FIGURED DIMENSIONS TAKE PRECEDENCE.		

CLIENT / PROJECT MANAGER	HOMES NSW PH (02) 9354 1836
ARCHITECT	BECOME. PH (02) 7229 5397
ELECTRICAL / BASIX CONSULTANT	ERBAS PH (02) 9437 1022

STRUCTURAL / CIVIL / STORMWATER CONSULTANT MSL CONSULTING ENGINEERS PTY LTD PH (02) 4226 5247
HYDRAULIC CONSULTANT ERBAS PH (02) 9437 1022
LANDSCAPE CONSULTANT GREENLAND DESIGN PTY LTD PH 0403 164 198

BUSINESS PARTNER:



NSW
GOVERNMENT




PROJECT:
SENIORS RESIDENTIAL DEVELOPMENT

at
LOTS 52, 53 & 54 IN DP 225999
26-28 STEVENAGE ROAD & 53 WELWYN ROAD
CANLEY HEIGHTS NSW 2166

TITLE: FOOTPATH STANDARD DETAILS - SHEET 2		STATUS: PART 5 ACTIVITY SUBMISSION			
DATE: 01/04/25 STAGE: C		SCALE: NTS @ A1	PROJ: BH273	JOB: 23283 CERTIFIER: MP	
FILE:	PLOTTED: 01/04/2025	TYPE: C	SHEET: 15 of 16		REV: C


0 5 10 20 40MM
SCALE FOR PRINTING
PURPOSE ONLY

Regulated Design Record				
Project Address: 26-28 STEVENAGE RD & 53 WELWYN RD CANLEY HEIGHTS NSW 2168				
Project Title: Seniors Residential Development				
Consent No: BH273 - ?????????		Body Corporate Reg No:		
Drawing Title: FOOTPATH STANDARD DETAILS - SHEET 3		Drawing No: Sheet 16		
Rev	Date dd.mm.yy	Description	DP Full Name	Reg No

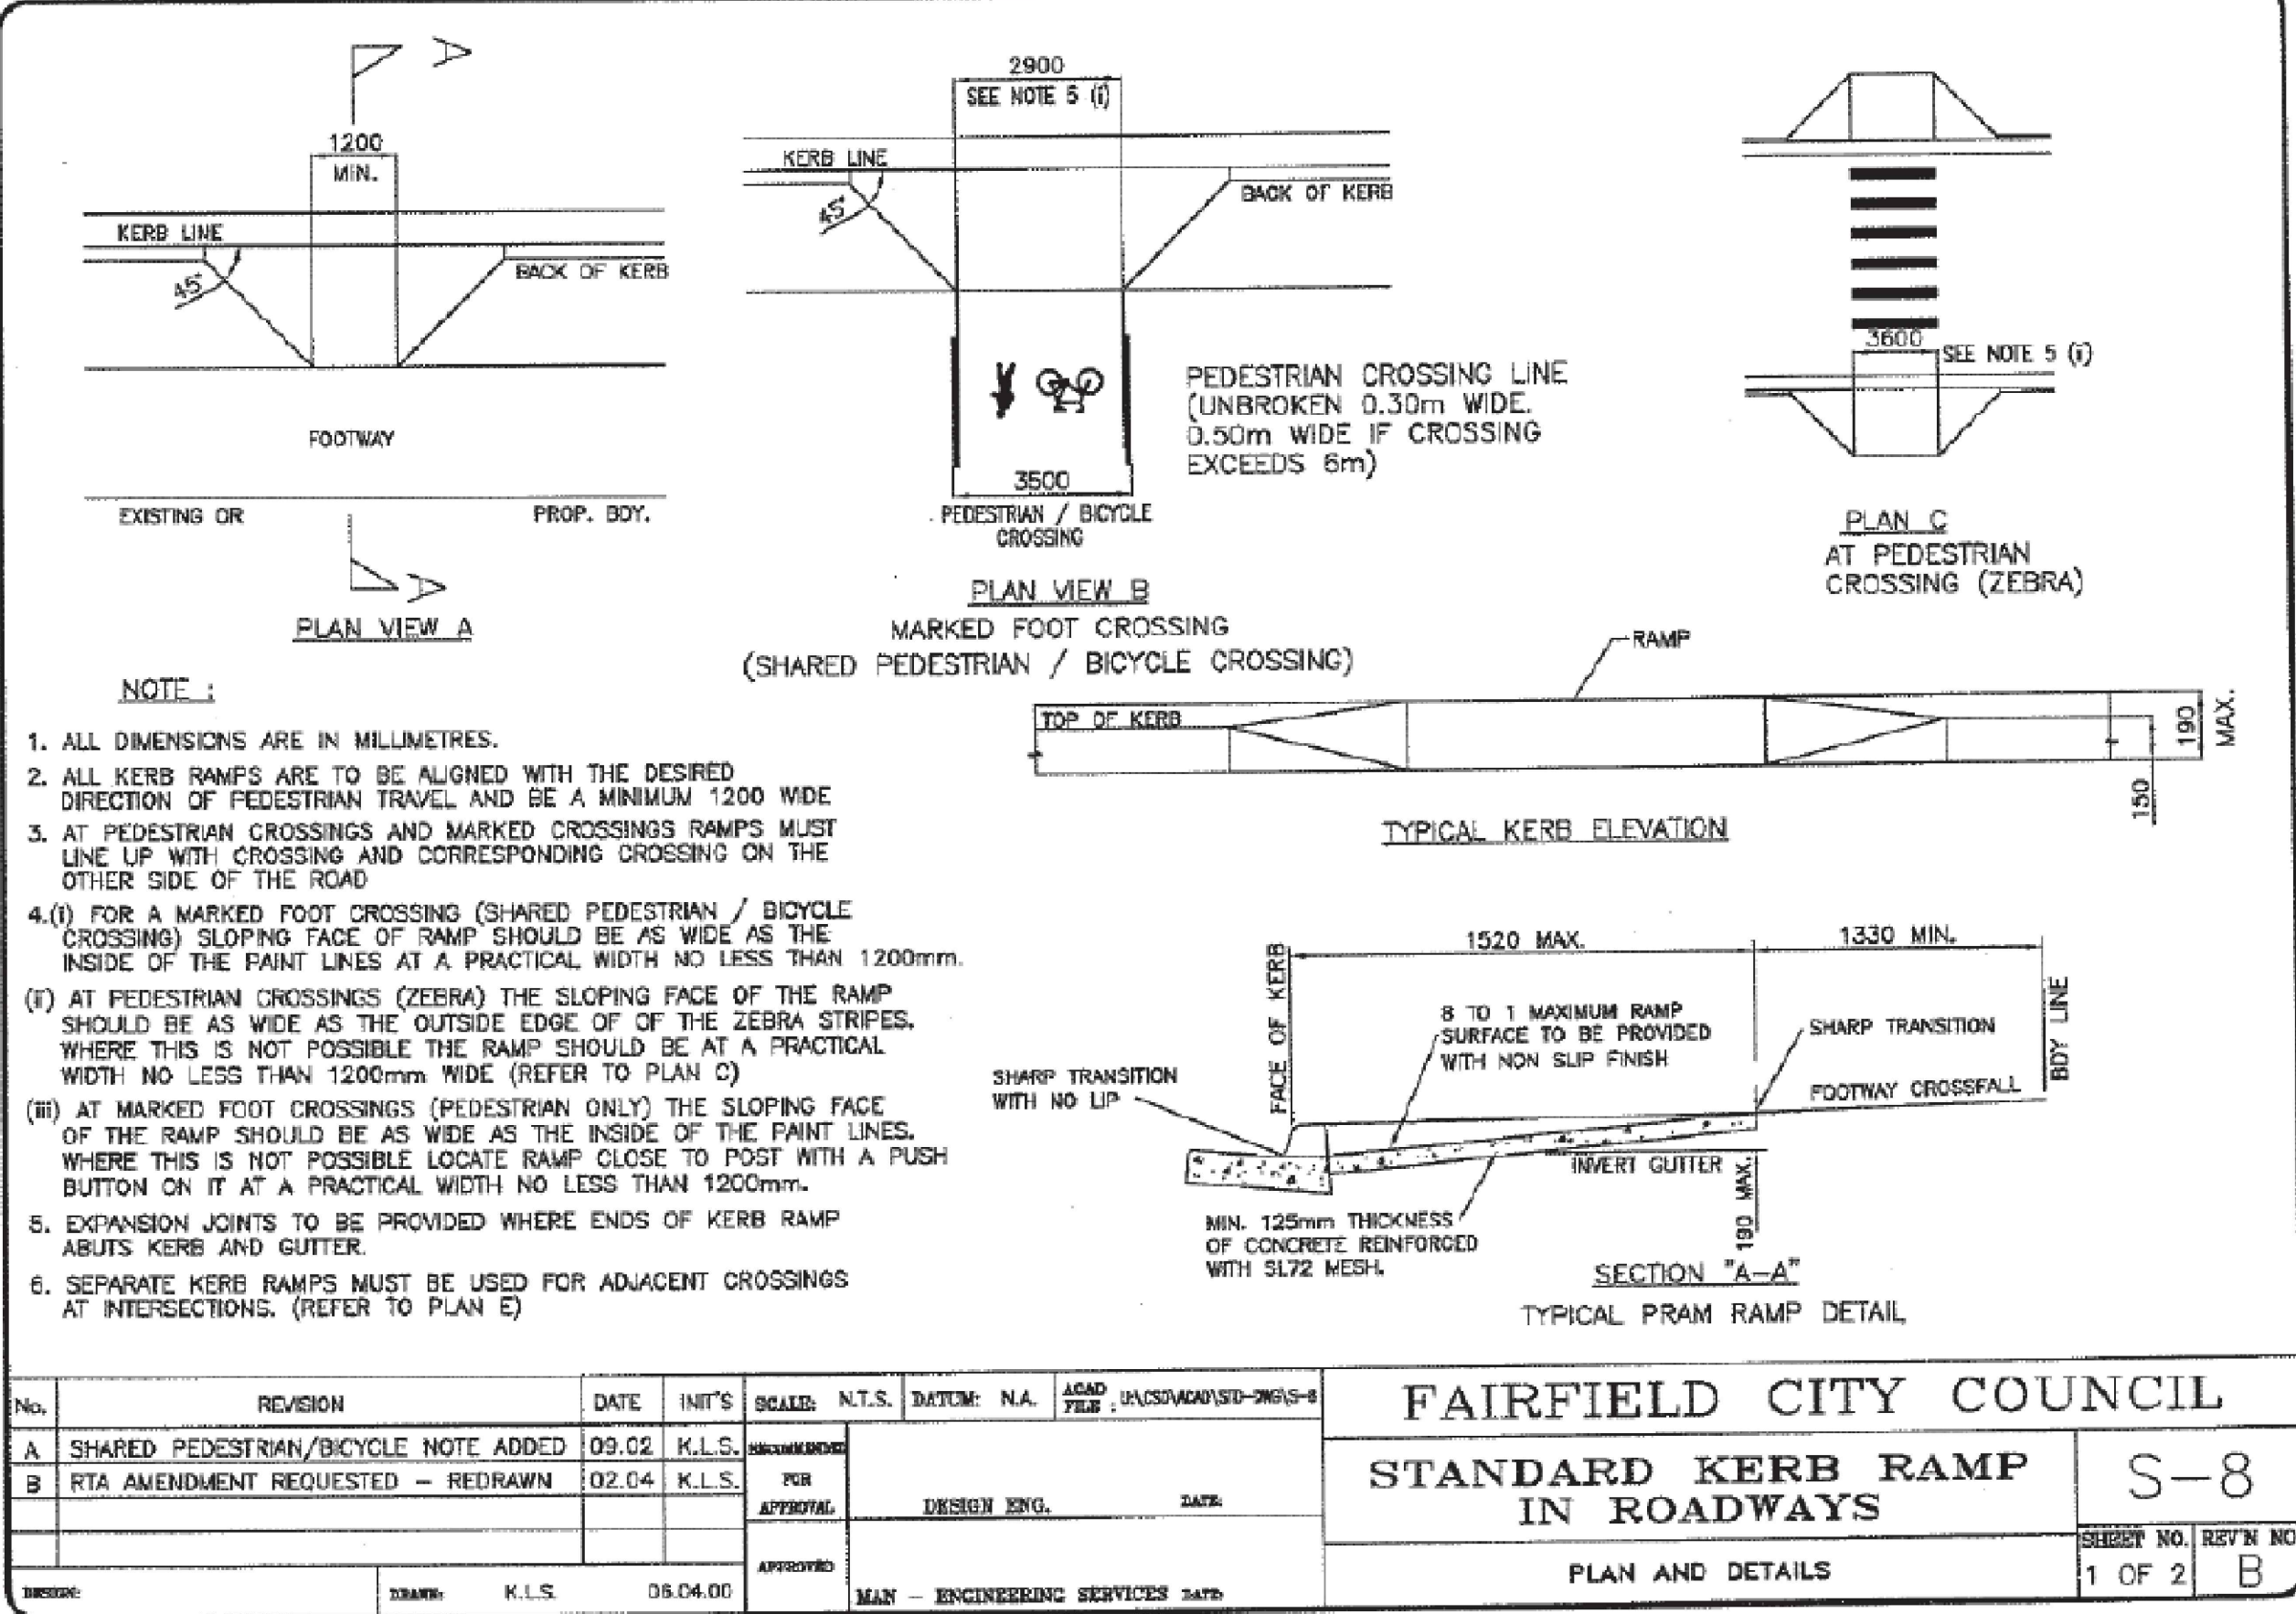

Standard kerb ramp in roadways: S-8 Sheet 1

Fairfield City Council
Policy 4-515 Specification for Roadwork and Drainage ©

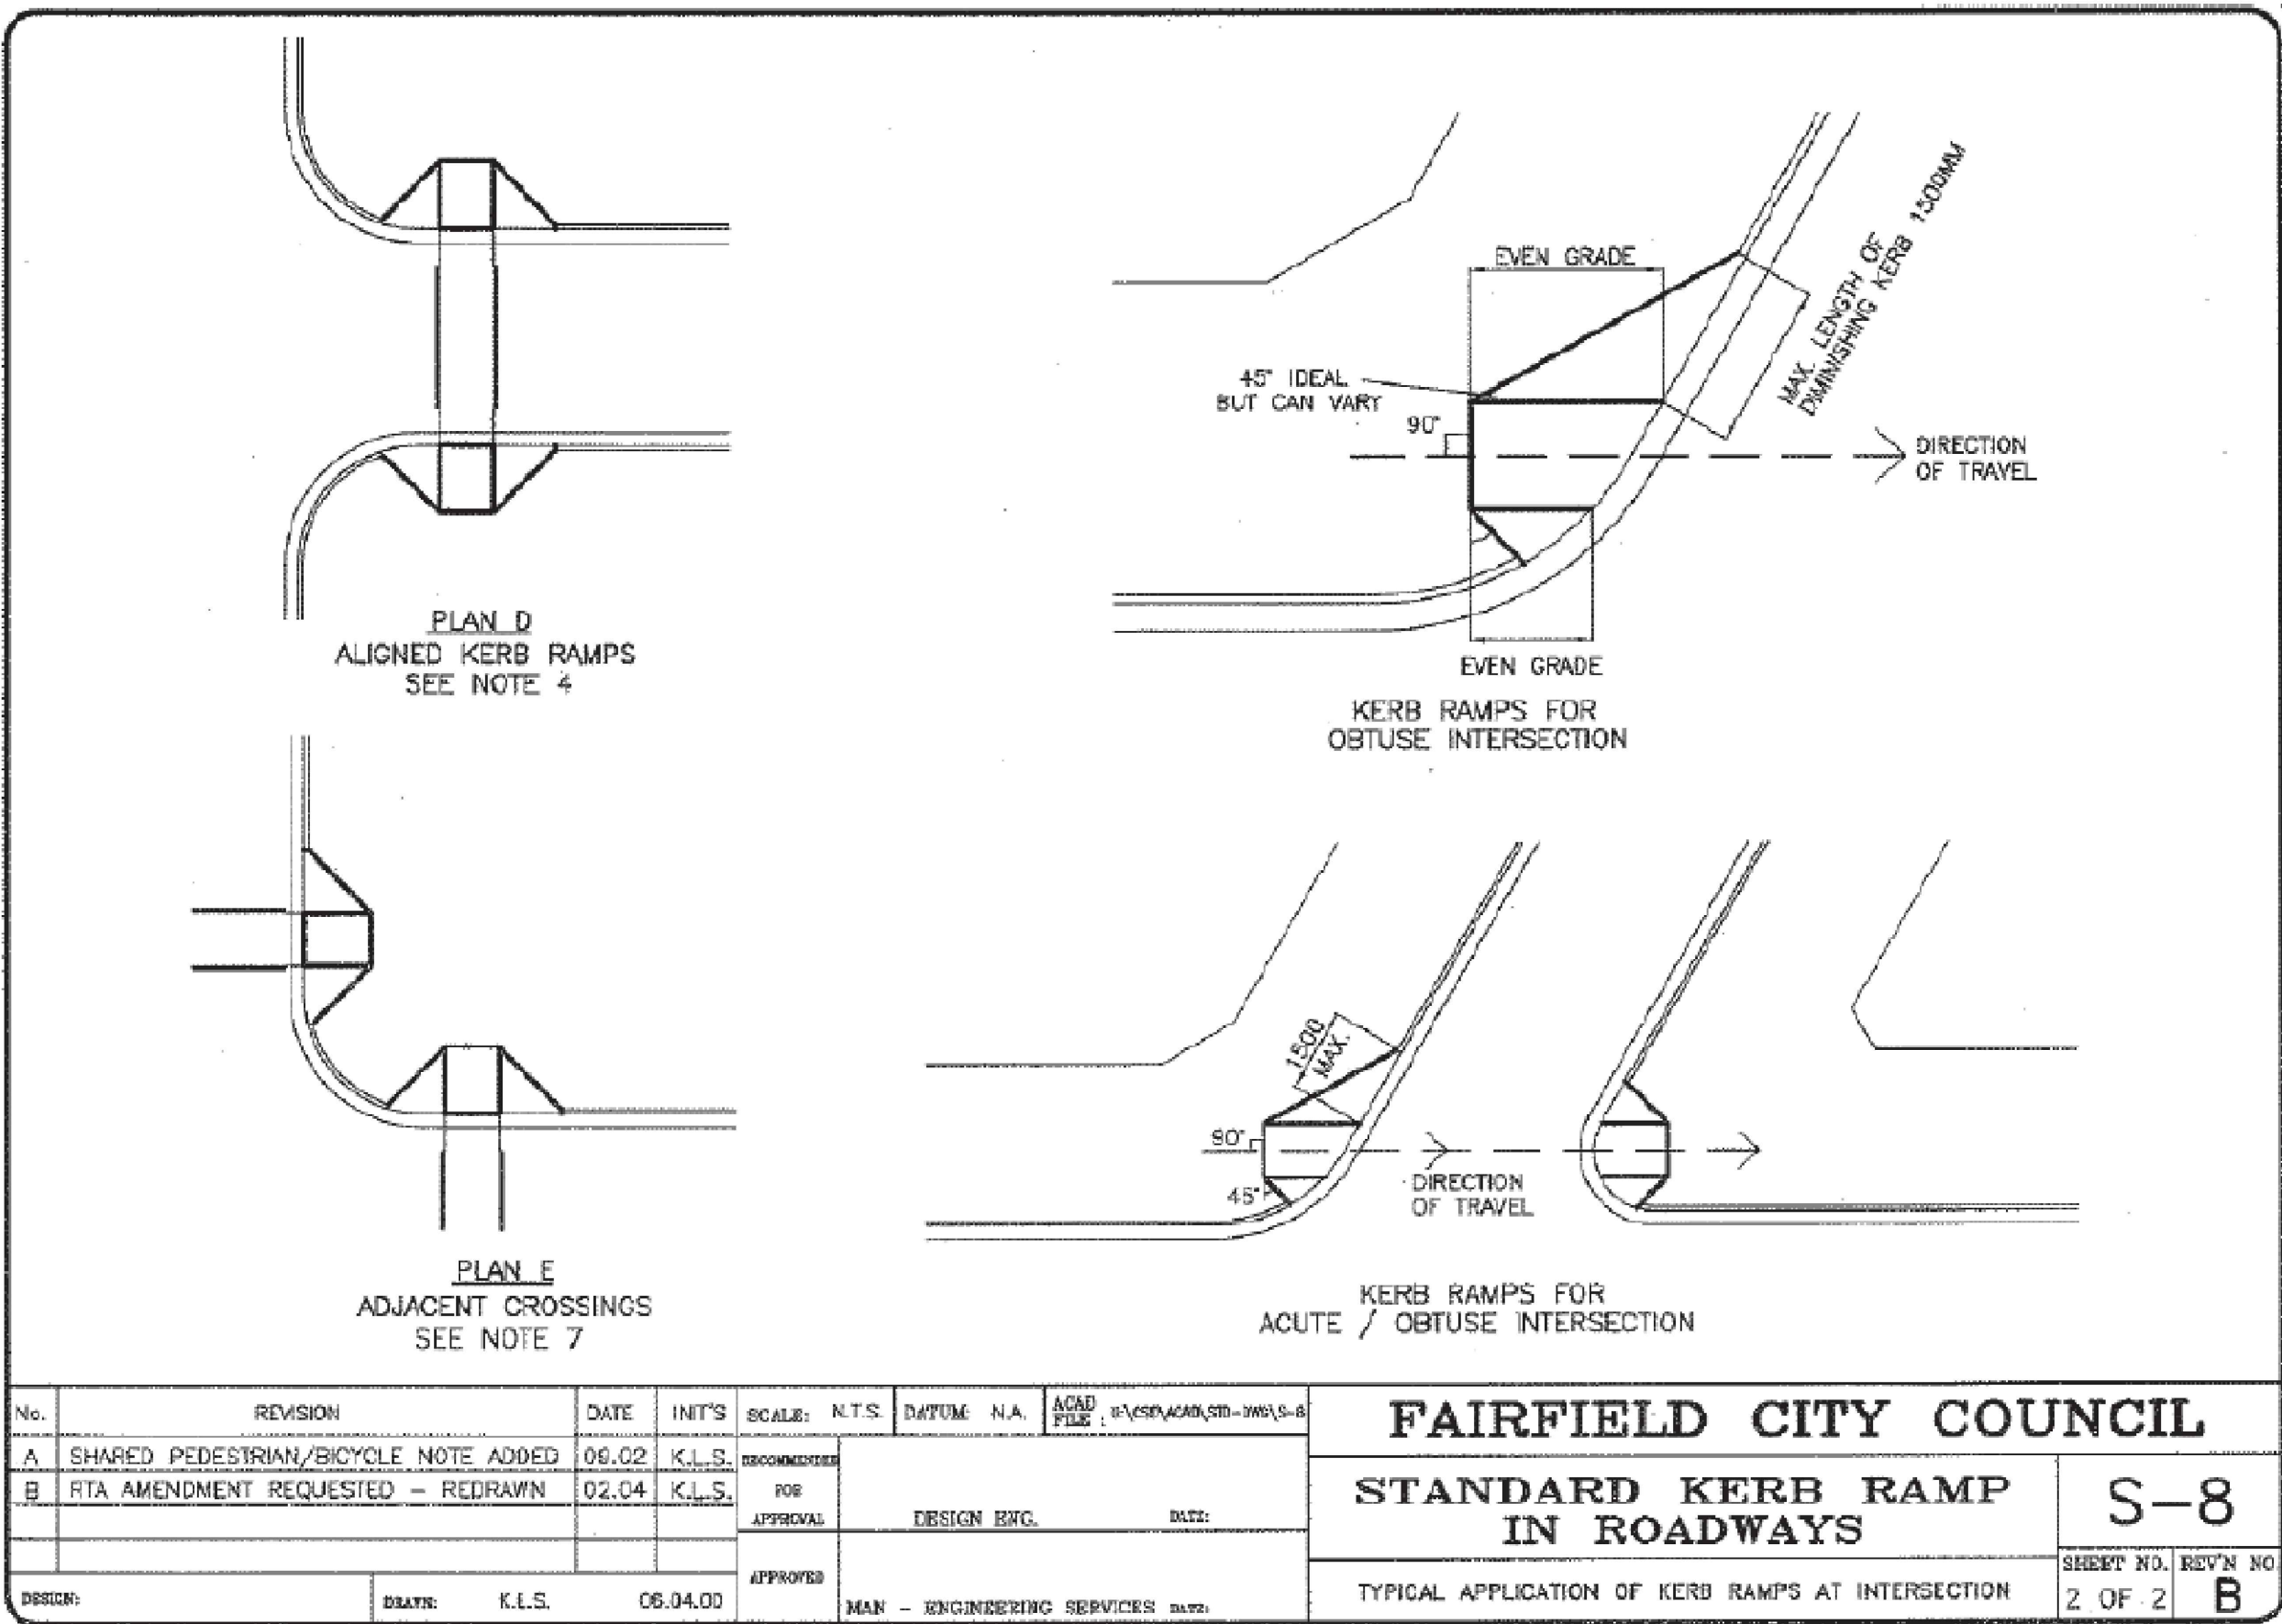

Standard kerb ramp in roadways: S-8 Sheet 2

Fairfield City Council
Policy 4-515 Specification for Roadwork and Drainage ©

1. DO NOT SCALE FROM DRAWINGS. USE WRITTEN DIMENSIONS ONLY.
2. BUILDER TO CHECK & VERIFY ALL DIMENSIONS & LEVELS PRIOR TO COMMENCEMENT OF WORK.
3. IT IS THE OWNERS RESPONSIBILITY TO ENSURE THAT THE ENGINEER HAS INVESTIGATED SUBSOIL CONDITIONS & DESIGNED ALL STRUCTURAL ELEMENTS TO SUIT.
4. THE DESIGN & DETAILS CONTAINED ON THIS DRAWING IS SUPPLIED IN CONFIDENCE & IS NOT TO BE USED FOR ANY OTHER PURPOSE, EXCEPT THAT AUTHORISED BY MSL CONSULTING ENGINEERS