



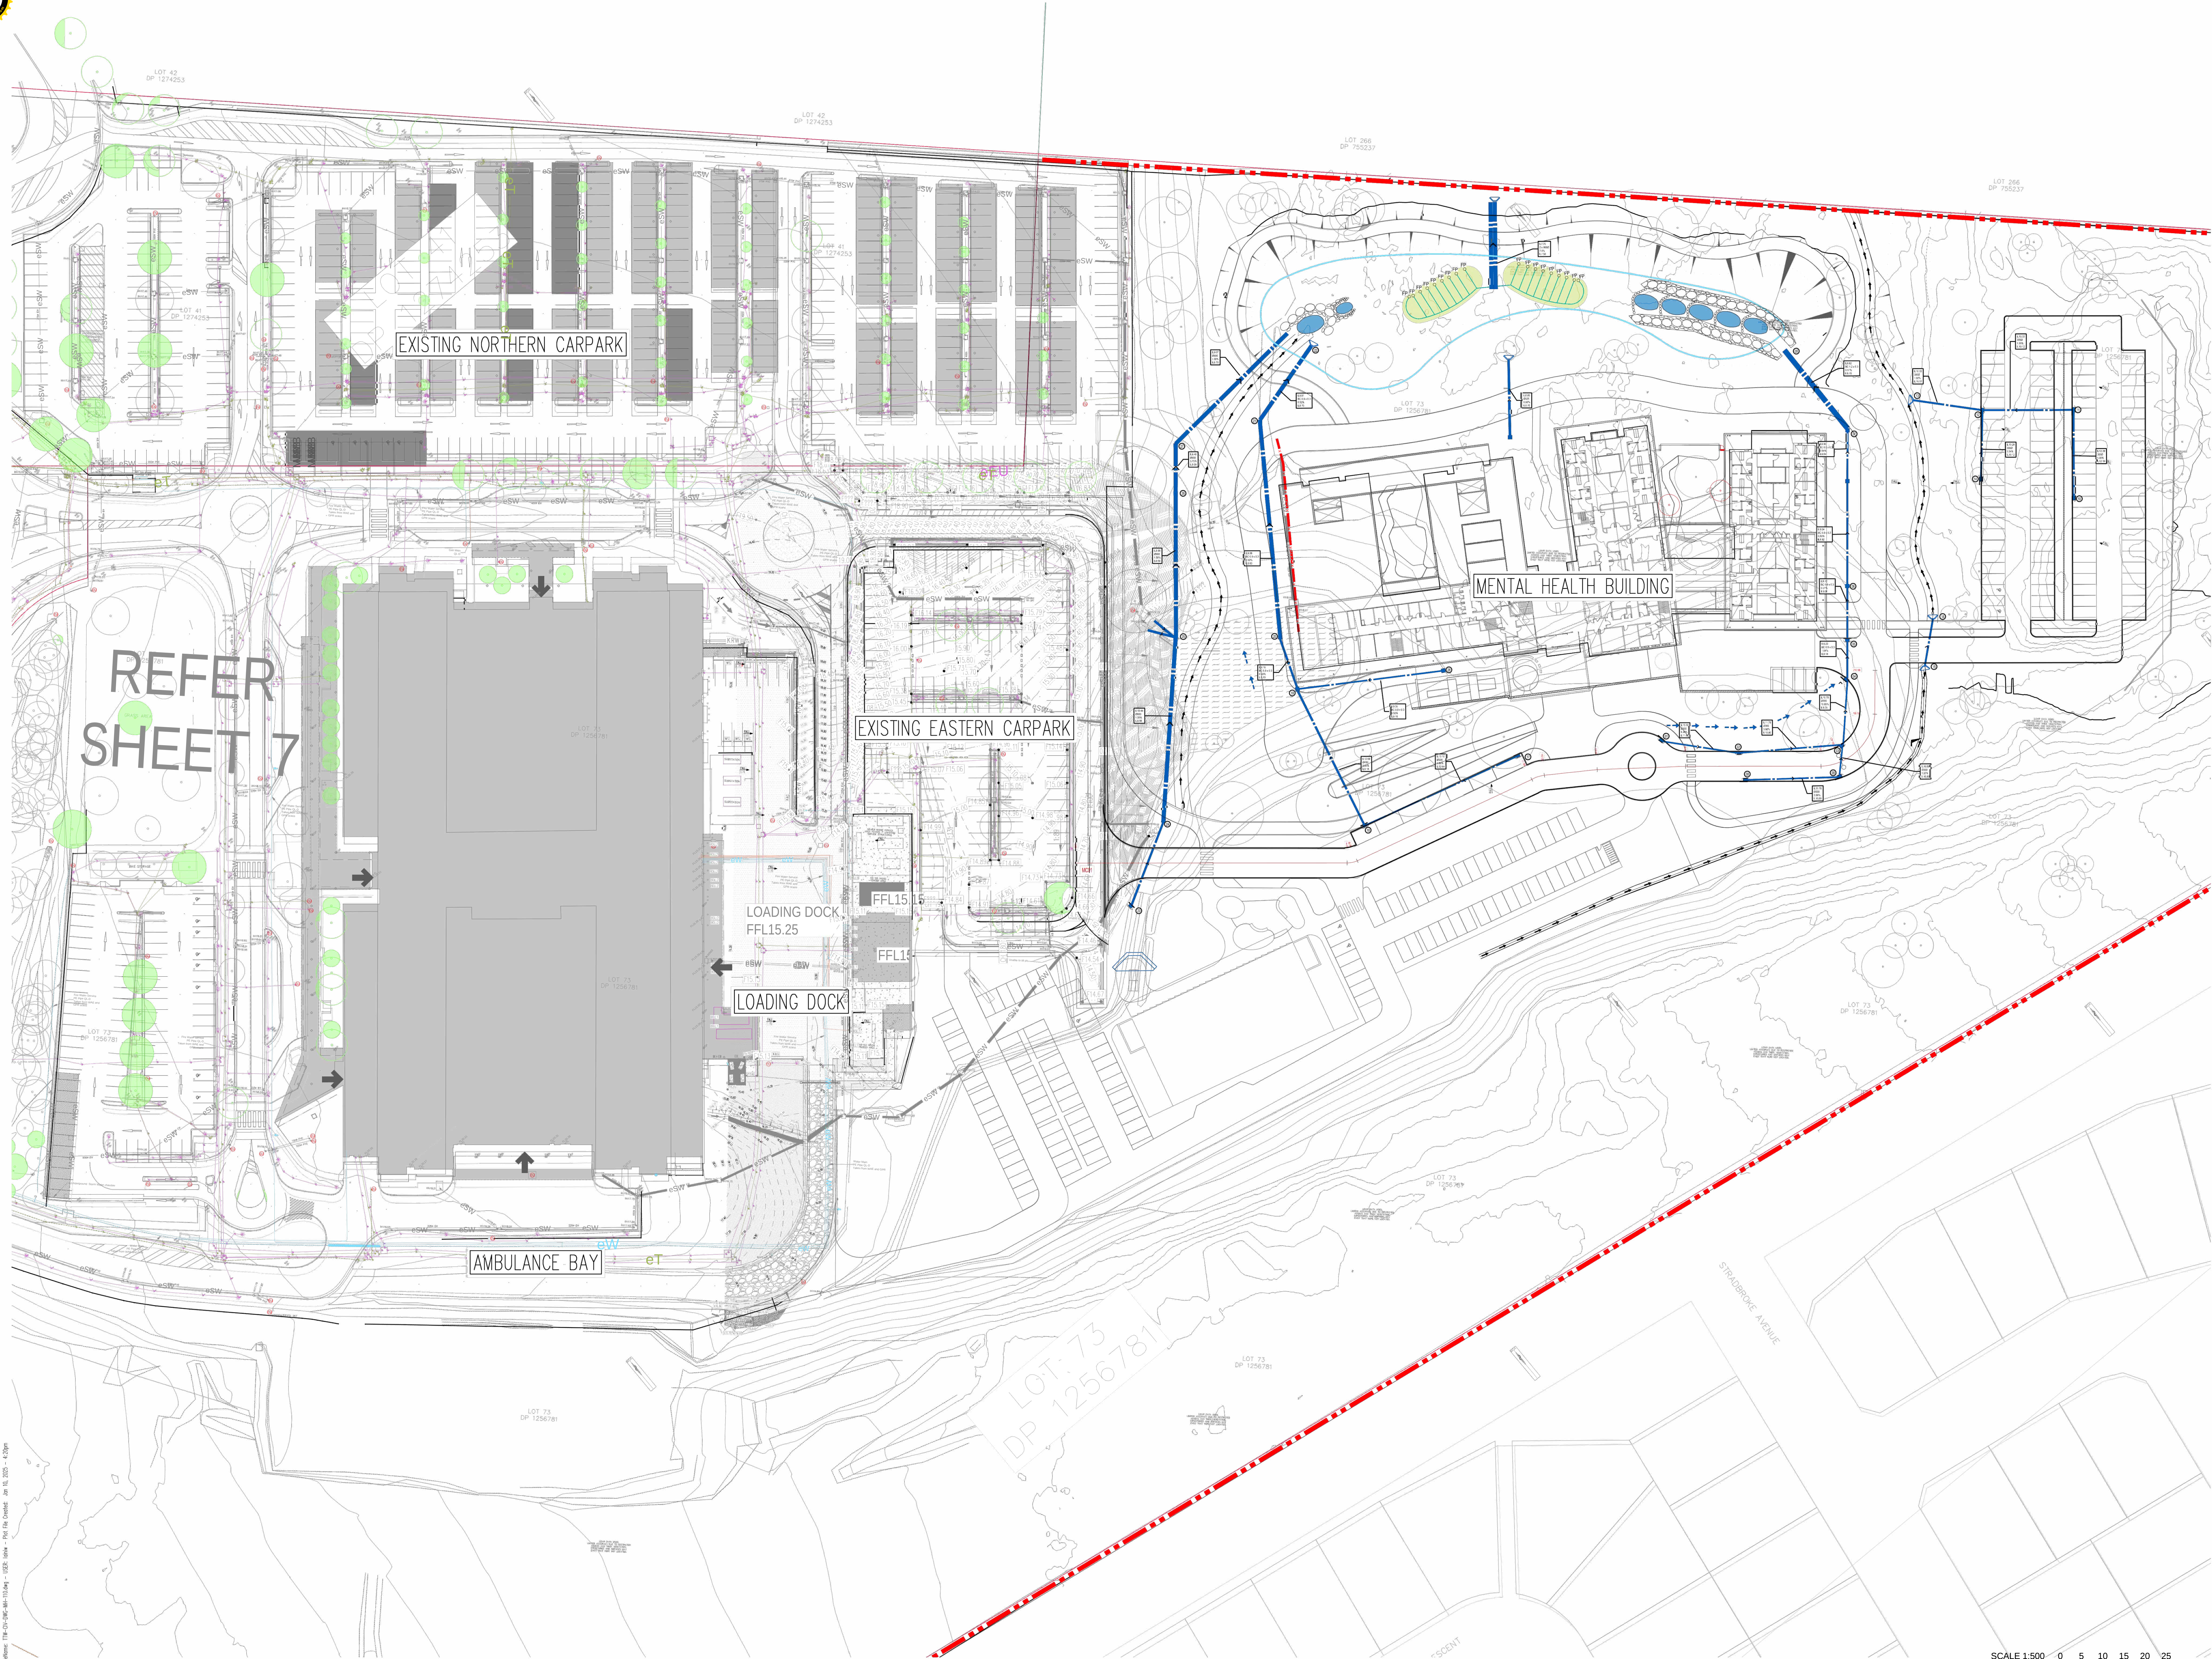

This drawing is copyright and is the property of TTW and must not be used without authorisation.  
THIS DRAWING TO BE READ IN CONJUNCTION WITH ALL RELEVANT NOTES ON DRAWING C01

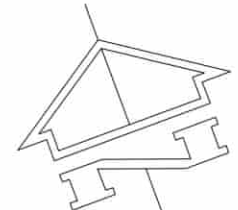

REFER  
SHEET 7

EXISTING NORTHERN CARPARK

EXISTING EASTERN CARPARK

MENTAL HEALTH BUILDING

LOADING DOCK  
FFL15.25

LOADING DOCK

AMBULANCE BAY

|     |                  |     |       |          |
|-----|------------------|-----|-------|----------|
| P2  | SCHEMATIC DESIGN | AH  | LW    | 30.08.24 |
| P1  | SCHEMATIC DESIGN | AH  | LW    | 07.08.24 |
| Rev | Description      | Eng | Draft | Date     |

MAITLAND HEALTH CAMPUS  
PROJECT

Sheet Subject  
OVERALL PLAN

Client

Project Manager

Architect

Engineer

Scale: A0  
1:500

Job No  
221372

Drawing No  
TTW-CIV-DWG-MH-110

Revision  
P2

Plot File Created: Jan 10, 2025 - 4:20pm

Filename: TTW-CIV-DWG-MH-110.dwg - 10252: 10/01/2025 - 10/01/2025 - 10/01/2025 - 10/01/2025