


TREE SCHEDULE

ID	Trunk Dia. (m)	Spread Dia. (m)	Height (m)
T1	0.7	10	5
T2	0.8	10	15
T3	1.0	8	8
T4	1.0	10	10
T5	0.3	8	10
T6	1.1	12	15
T7	0.3	8	8
T8	0.7	8	10
T9	0.4	2	10
T10	0.3	2	10
T11	0.4	6	10
T12	0.5	8	10
T13	0.3	4	8
T14	0.4	6	9
T15	0.4	6	15
T16	0.5	6	20
T17	0.3	6	6
T18	0.5	6	18
T19	0.9	10	15
T20	0.5	10	8
T21	0.4	8	8
T22	0.3	6	6
T23	0.5	6	20
T24	0.4	6	20
T25	0.4	6	20
T26	0.4	6	20
T27	0.5	6	20
T28	0.3	6	20
T29	0.3	6	20
T30	0.3	6	20
T31	0.5	6	20
T32	0.3	6	20
T33	0.3	4	10
T34	0.3	6	12
T35	0.3	5	12
T36	0.3	5	12
T37	1.2	12	15
T38	0.9	8	20
T39	1.4	10	20
T40	1.1	8	20
T41	1.2	8	20
T42	1.2	8	20
T43	0.4	5	8
T44	0.5	7	20
T45	0.5	7	20
T46	0.7	8	8
T47	0.4	6	15
T48	0.5	4	20
T49	0.6	8	15
T50	0.4	6	10
T51	0.3	6	15
T52	0.4	6	15
T53	0.3	6	15
T54	0.5	6	15
T55	0.5	6	15
T56	0.3	5	12
T57	0.3	6	12
T58	0.5	6	20
T59	0.4	5	15
T60	0.6	6	20
T61	0.3	5	12
T62	0.4	5	15
T63	0.5	6	15
T64	1.5	10	10
T65	0.5	6	15
T66	0.5	6	20
T67	0.4	4	12
T68	0.4	6	12
T69	0.6	6	20
T70	0.3	6	15
T71	0.4	6	12
T72	0.3	5	7
T73	0.4	6	20
T74	0.6	6	20
T75	0.2	4	8

LEGEND

ELECTRICAL	
	CABLE JUNCTION BOX
	CABLE MANHOLE
	DISTRIBUTION FUSE POINT
	GARDEN LIGHT
	POLE - LIGHT
	POLE - POWER
	POLE - POWER & LIGHT
	POWER SERVICE PILLAR
	TRANSFORMER CABINET CENTRE
TRAFFIC CONTROL	
	TRAFFIC CONTROL SIGNAL
	TRAFFIC SIGNAL CONTROLLER
	TRAFFIC SIGNAL DETECTOR
	TRAFFIC SIGNAL JUNCTION BOX
COMMUNICATIONS	
	TELEPHONE DISTRIBUTION PILLAR
	ABOVE GROUND JOINING POST
	OPTICAL FIBRE JUNCTION BOX
	STD MAIN PIT
	TELEPHONE BOX POINT
	TELEPHONE POLE
	TELEPHONE SINGLE CONCRETE PIT
	TELEPHONE TRIPLE CONCRETE PIT
	TELEPHONE TWIN CONCRETE PIT
GAS	
	MANHOLE COVER
	METER
	PIPELINE MARKER
	PIPELINE MARKER - HIGH PRESSURE
	VALVE BOX
	VENT PIPE
	TEST POINT
WATER	
	AIR VALVE
	EARTH TERMINAL
	FIRE HYDRANT
	HYDRANT
	METER
	STOP VALVE
	TAP
SEWER	
	MANHOLE COVER
	VENT PIPE
	LAMPHOLE
	INSPECTION OPENING
DRAINAGE / STORMWATER	
	DRAINAGE JUNCTION MANHOLE
	GULLY PIT POINT
	INLET TO SUMP
	INVERT OF PIPE
	TOP OF CONCRETE JUNCTION BOX
	SUBSOIL DRAIN FLUSH POINT
	KERB INLET
CULTURAL	
	SIGN POST
	LARGE SIGN
	BOLLARD
	FLOOR LEVEL
	CORNER OF BUILDING
	PARKING METER
	AIR-CONDITIONER
MISCELLANEOUS	
	GATIC COVER LID
	UNIDENTIFIED POLE
	UNIDENTIFIED SERVICE PIT
	TREE

M.G.A.

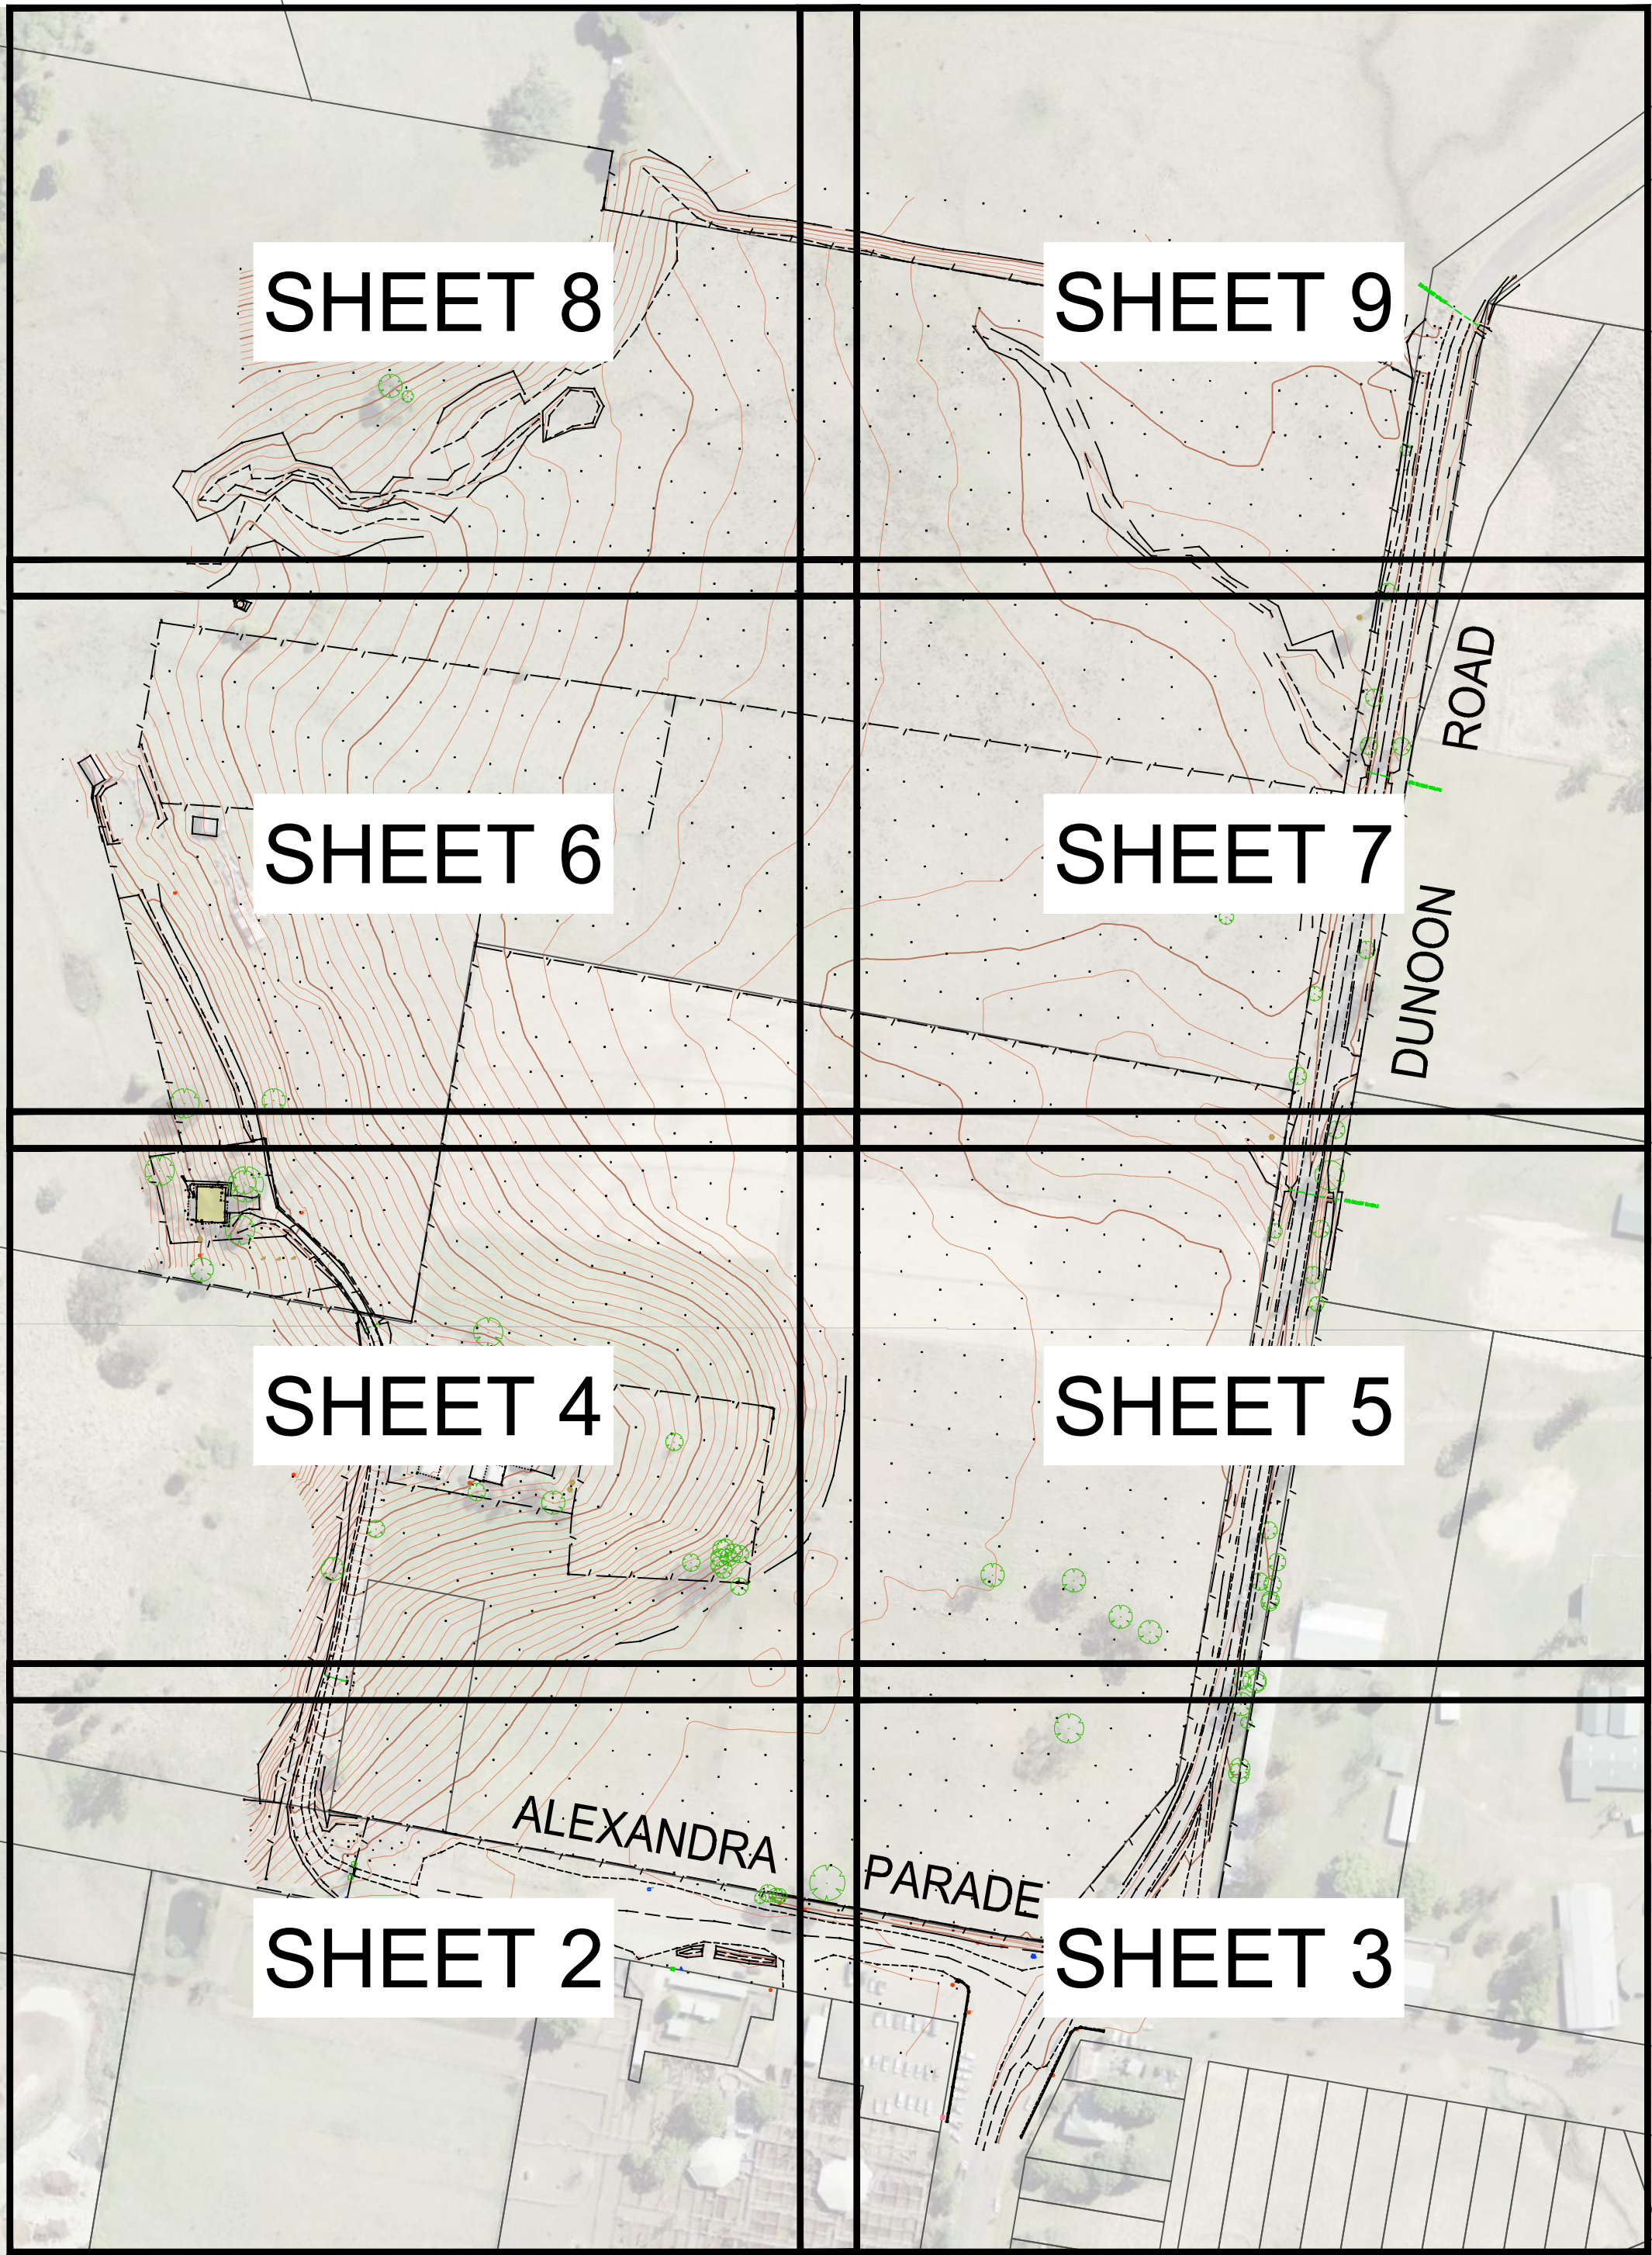

EXPLANATORY NOTES:

- THIS MODEL SHOULD BE VIEWED IN A CAD ENVIRONMENT TO INTERPRET THE 3D INFORMATION.
- ANY ELECTRONIC FILE IS PROVIDED WITHOUT WARRANTY AND SHOULD BE USED ONLY IN CONJUNCTION WITH THE SUPPLIED PDF/IMAGE COPY OF THIS PLAN.
- THESE NOTES ARE AN INTEGRAL PART OF THE DIGITAL DATA FILE AND SHOULD BE READ WITH THE DATA FILE AND MUST NOT BE REMOVED FROM THE DATA FILE.
- NO INVESTIGATION OF UNDERGROUND SERVICES HAS BEEN MADE.
- IT REMAINS THE RESPONSIBILITY OF THOSE CONDUCTING PHYSICAL WORKS TO ENSURE AN UP-TO-DATE VERSION OF BEFORE YOU DIG AUSTRALIA PLANS IS CONSULTED AND AVAILABLE ON SITE.
- ALL UTILITIES SHOULD TO BE POTHOLED TO VERIFY LOCATION AND DEPTH.
- THIS SURVEY PLAN REPRESENTS THE LOCATION OF FEATURES THAT WERE ACCESSIBLE AT THE TIME OF SURVEY.
- COPYRIGHT : © RPS GROUP PTY LTD INFORMATION CONTAINED IN THIS DRAWING / FILE IS THE COPYRIGHT OF RPS GROUP PTY LTD. COPYING OR USING THIS DATA IN WHOLE OR PART, IN ANY FORMAT, WITHOUT PERMISSION INFRINGES COPYRIGHT.
- FOR REASONS OF PLAN PRESENTATION, NOT ALL OF THE INFORMATION CAN BE SHOWN ON THIS PLAN. PLEASE REFER TO ACCOMPANYING DIGITAL DATA FOR ALL SURVEY INFORMATION AND ATTRIBUTES.
- THIS SURVEY IS ON MGA2020 PROJECT COORDINATES
- CONTOURS ARE AN INDICATION OF LANDFORM AND SHOULD NOT BE TAKEN IN PREFERENCE TO SPOT LEVELS SHOWN.
- CONTOUR INTERVAL SHOWN IS 2.5 MAJOR 0.5 MINOR
- ADDITIONAL REDUCED LEVELS HAVE BEEN SET TO NON-PRINTABLE AND AVAILABLE IN THE CAD FILE.
- BUILDING FOOTPRINTS SHOWN ARE AT GROUND LEVEL. FOOTPRINTS MAY DIFFER AT OTHER LEVELS.
- OVERHEAD POWERLINES HAVE NOT BEEN SURVEYED. NO ATTEMPT HAS BEEN MADE TO LOCATE THE POSITION OR REDUCED LEVEL OF INDIVIDUAL CABLES
- CONTEXTUAL BOUNDARIES SHOWN HAVE BEEN TAKEN FROM NSW DIGITAL CADASTRAL DATABASE (DCDB) AND HAVE NOT BEEN VERIFIED BY SURVEY AND ARE FOR CONTEXT PURPOSES ONLY. NO INVESTIGATION OF LAND TITLES HAS BEEN CONDUCTED.
- DRONE LIDAR ADDED, NO INTERGATION WITH DETAIL SURVEY DTM BEEN DONE. USE OF THE DRONE LIDAR AT USERS DISCRETION.

REVISIONS						
C	15.03.2024	SURVEY ADDED AND SHEET LAYOUT AMENDED	LMB	TC	GG	
B	27.02.2024	DRONE LIDAR ADDED	LMB	TC	GG	
A	22.02.2024	INITIAL ISSUE	LMB	TC	GE	
No.	DATE	REVISION DETAILS	DRAWN	CHK	APP	

HORIZ. SCALE:	VERT. SCALE:
1:2000 @ A1	@ A1
COORDINATES: MGA 2020	DATUM: AHD
ORIGIN: PM 117502	ORIGIN: PM 117502
40 20 0 40 80 120	
SCALE IN METRES AT ORIGINAL REDUCTION RATIO	

NOTES

EXPLANATORY NOTES ON SHEET 1 ARE APPLICABLE TO ALL SHEETS ON THIS PLAN

CLIENT:	
NSW School Infrastructure NSW	
SURVEY: RPS	DATE OF SURVEY: FEB 2024
DRAWN: LMB	DATE OF PLAN: 22.02.2024
CHECKED: TC	DATE LAST SAVED: 15.03.2024
APPROVED: GE	DATE APPROVED: 22.02.2024

TITLE	
DETAIL AND CONTOUR SURVEY PART OF ALEXANDARA PARADE LOTS 1 & 2 DP539012 AND LOT 3 DP808657 LISMORE NSW	
DRAWING No	PR152541-DT-012

JOB No	PR152541	ISSUE
BEFORE YOU DIG		C
SHEET 1	OF 9 SHEETS	SIZE A1

COPYRIGHT © RPS GROUP PLC
INFORMATION CONTAINED IN THIS DRAWING / FILE IS THE COPYRIGHT OF RPS GROUP PLC. COPYING OR USING THIS DATA IN WHOLE OR PART, IN ANY FORMAT, WITHOUT PERMISSION INFRINGES COPYRIGHT. © THIS DOCUMENT IN BOTH ELECTRONIC AND HARDCOPY FORMAT IS AND SHALL REMAIN THE PROPERTY OF RPS GROUP PLC. THE INFORMATION MAY ONLY BE USED FOR THE PURPOSE FOR WHICH IT WAS COMMISSIONED AND IN ACCORDANCE WITH THE TERMS OF ENGAGEMENT FOR THE COMMISSION. UNAUTHORISED USE OF THIS INFORMATION IN ANY FORM WHATSOEVER IS PROHIBITED.

RPS AUSTRALIA EAST PTY LTD (ABN 44 140 292 762)
LEVEL 13 420 GEORGE STREET SYDNEY NSW 2000
T: 02 8270 8300 F: 02 9248 9810 www.rpsgroup.com.au

THIS IS A COLOURED PLAN.
REPRODUCTION IN COLOUR ONLY.

rps MAKING COMPLEX EASY

LEGEND

ELECTRICAL

- CABLE JUNCTION BOX
- CABLE MANHOLE
- DISTRIBUTION FUSE POINT
- GARDEN LIGHT
- POLE - LIGHT
- POLE - POWER
- POLE - POWER & LIGHT
- POWER SERVICE PILLAR
- TRANSFORMER CABINET CENTRE

TRAFFIC CONTROL

- TRAFFIC CONTROL SIGNAL
- TRAFFIC SIGNAL CONTROLLER
- TRAFFIC SIGNAL DETECTOR
- TRAFFIC SIGNAL JUNCTION BOX

COMMUNICATIONS

- TELEPHONE DISTRIBUTION PILLAR
- ABOVE GROUND JOINING POST
- OPTICAL FIBRE JUNCTION BOX
- OPTICAL FIBRE PIT
- STD MAIN PIT
- TELEPHONE BOX POINT
- TELEPHONE POLE
- TELEPHONE SINGLE CONCRETE PIT
- TELEPHONE TRIPLE CONCRETE PIT
- TELEPHONE TWIN CONCRETE PIT

GAS

- MANHOLE COVER
- METER
- PIPELINE MARKER
- PIPELINE MARKER - HIGH PRESSURE
- VALVE BOX
- VENT PIPE
- TEST POINT

WATER

- AIR VALVE
- EARTH TERMINAL
- FIRE HYDRANT
- HYDRANT
- METER
- STOP VALVE
- TAP

SEWER

- MANHOLE COVER
- VENT PIPE
- LAMPHOLE
- INSPECTION OPENING

DRAINAGE / STORMWATER

- DRAINAGE JUNCTION MANHOLE
- GULLY PIT POINT
- INLET TO SUMP
- INVERT OF PIPE
- TOP OF CONCRETE JUNCTION BOX
- SUBSOIL DRAIN FLUSH POINT
- KERB INLET

CULTURAL

- SIGN POST
- LARGE SIGN
- BOLLARD
- FLOOR LEVEL
- CORNER OF BUILDING
- PARKING METER
- AIR-CONDITIONER

MISCELLANEOUS

- GATIC COVER LID
- UNIDENTIFIED POLE
- UNIDENTIFIED SERVICE PIT
- TREE



MGA 2020

REVISIONS	No.	DATE	REVISION DETAILS	DRAWN	CHK	APP
	C	15.03.2024	SURVEY ADDED AND SHEET LAYOUT AMENDED	LMB	TC	GG
	B	27.02.2024	DRONE LIDAR ADDED	LMB	TC	GG
	A	22.02.2024	INITIAL ISSUE	LMB	TC	GE

HORIZ. SCALE:	1:400 @ A1	VERT. SCALE:	@ A1
COORDINATES:	MGA 2020	DATUM:	AHD
ORIGIN:	PM 117502	ORIGIN:	PM 117502
8 4 0 8 16 24			
SCALE IN METRES AT ORIGINAL REDUCTION RATIO			

NOTES

EXPLANATORY NOTES ON SHEET 1 ARE APPLICABLE TO ALL SHEETS ON THIS PLAN

CLIENT:	NSW School Infrastructure NSW
SURVEY:	RPS
DRAWN:	LMB
CHECKED:	TC
APPROVED:	GE
DATE OF SURVEY:	FEB 2024
DATE OF PLAN:	22.02.2024
DATE LAST SAVED:	15.03.2024
DATE APPROVED:	22.02.2024

TITLE	DETAIL AND CONTOUR SURVEY PART OF ALEXANDARA PARADE LOTS 1 & 2 DP539012 AND LOT 3 DP808657 LISMORE NSW
DRAWING No	PR152541-DT-012

JOB No	PR152541	ISSUE	C
SHEET 2 OF 9 SHEETS		SIZE A1	

COPYRIGHT © RPS GROUP PLC
INFORMATION CONTAINED IN THIS DRAWING / FILE IS THE COPYRIGHT OF RPS GROUP PLC. COPYING OR USING THIS DATA IN WHOLE OR PART, IN ANY FORMAT, WITHOUT PERMISSION INFRINGES COPYRIGHT. © THIS DOCUMENT IN BOTH ELECTRONIC AND HARDCOPY FORMAT IS AND SHALL REMAIN THE PROPERTY OF RPS GROUP PLC. THE INFORMATION MAY ONLY BE USED FOR THE PURPOSE FOR WHICH IT WAS COMMISSIONED AND IN ACCORDANCE WITH THE TERMS OF ENGAGEMENT FOR THE COMMISSION. UNAUTHORISED USE OF THIS INFORMATION IN ANY FORM WHATSOEVER IS PROHIBITED.

RPS AUSTRALIA EAST PTY LTD (ABN 44 140 292 762)
LEVEL 13 420 GEORGE STREET SYDNEY NSW 2000
T: 02 8270 8300 F: 02 9248 9810 www.rpsgroup.com.au

THIS IS A COLOURED PLAN.
REPRODUCTION IN COLOUR ONLY.

BEFORE YOU DIG
rps
MAKING COMPLEX EASY

LEGEND

ELECTRICAL

- CABLE JUNCTION BOX
- CABLE MANHOLE
- DISTRIBUTION FUSE POINT
- GARDEN LIGHT
- POLE - LIGHT
- POLE - POWER
- POLE - POWER & LIGHT
- POWER SERVICE PILLAR
- TRANSFORMER CABINET CENTRE

TRAFFIC CONTROL

- TRAFFIC CONTROL SIGNAL
- TRAFFIC SIGNAL CONTROLLER
- TRAFFIC SIGNAL DETECTOR
- TRAFFIC SIGNAL JUNCTION BOX

COMMUNICATIONS

- TELEPHONE DISTRIBUTION PILLAR
- ABOVE GROUND JOINING POST
- OPTICAL FIBRE JUNCTION BOX
- OPTICAL FIBRE PIT
- STD MAIN PIT
- TELEPHONE BOX POINT
- TELEPHONE POLE
- TELEPHONE SINGLE CONCRETE PIT
- TELEPHONE TRIPLE CONCRETE PIT
- TELEPHONE TWIN CONCRETE PIT

GAS

- MANHOLE COVER
- METER
- PIPELINE MARKER
- PIPELINE MARKER - HIGH PRESSURE
- VALVE BOX
- VENT PIPE
- TEST POINT

WATER

- AIR VALVE
- EARTH TERMINAL
- FIRE HYDRANT
- HYDRANT
- METER
- STOP VALVE
- TAP

SEWER

- MANHOLE COVER
- VENT PIPE
- LAMPHOLE
- INSPECTION OPENING

DRAINAGE / STORMWATER

- DRAINAGE JUNCTION MANHOLE
- GULLY PIT POINT
- INLET TO SUMP
- INVERT OF PIPE
- TOP OF CONCRETE JUNCTION BOX
- SUBSOIL DRAIN FLUSH POINT
- KERB INLET

CULTURAL

- SIGN POST
- LARGE SIGN
- BOLLARD
- FLOOR LEVEL
- CORNER OF BUILDING
- PARKING METER
- AIR-CONDITIONER

MISCELLANEOUS

- GATIC COVER LID
- UNIDENTIFIED POLE
- UNIDENTIFIED SERVICE PIT
- TREE



MGA 2020

REVISIONS	No.	DATE	REVISION DETAILS	DRAWN	CHK	APP
	C	15.03.2024	SURVEY ADDED AND SHEET LAYOUT AMENDED	LMB	TC	GG
	B	27.02.2024	DRONE LIDAR ADDED	LMB	TC	GG
	A	22.02.2024	INITIAL ISSUE	LMB	TC	GE

HORIZ. SCALE:	1:400 @ A1	VERT. SCALE:	@ A1
COORDINATES:	MGA 2020	DATUM:	AHD
ORIGIN:	PM 117502	ORIGIN:	PM 117502
SCALE IN METRES AT ORIGINAL REDUCTION RATIO			

NOTES
EXPLANATORY NOTES ON SHEET 1 ARE APPLICABLE TO ALL SHEETS ON THIS PLAN

CLIENT:	NSW School Infrastructure NSW
SURVEY:	RPS
DRAWN:	LMB
CHECKED:	TC
APPROVED:	GE
DATE OF SURVEY:	FEB 2024
DATE OF PLAN:	22.02.2024
DATE LAST SAVED:	15.03.2024
DATE APPROVED:	22.02.2024

TITLE	DETAIL AND CONTOUR SURVEY PART OF ALEXANDARA PARADE LOTS 1 & 2 DP539012 AND LOT 3 DP808657 LISMORE NSW
DRAWING No	PR152541-DT-012

JOB No	PR152541	ISSUE	C
SHEET 4 OF 9 SHEETS		SIZE	A1

THIS DOCUMENT IS THE PROPERTY OF RPS GROUP PLC. IT IS TO BE USED FOR THE PURPOSE FOR WHICH IT WAS COMMISSIONED AND IN ACCORDANCE WITH THE TERMS OF ENGAGEMENT FOR THE COMMISSION. UNAUTHORISED USE OF THIS INFORMATION IN ANY FORM WHATSOEVER IS PROHIBITED.

RPS AUSTRALIA EAST PTY LTD (ABN 44 140 292 762)
LEVEL 13 420 GEORGE STREET SYDNEY NSW 2000
T: 02 8270 8300 F: 02 9248 9810 www.rpsgroup.com.au

THIS IS A COLOURED PLAN.
REPRODUCTION IN COLOUR ONLY.

REPRODUCTION IN COLOUR ONLY.

P:\AU213006161_PR152541 - Due diligence survey schools infrastructure\03 RPS Data\02 CAD\01 Plans\PR152541-DT-012-C.dwg

LEGEND

ELECTRICAL

- CABLE JUNCTION BOX
- CABLE MANHOLE
- DISTRIBUTION FUSE POINT
- GARDEN LIGHT
- POLE - LIGHT
- POLE - POWER
- POLE - POWER & LIGHT
- POWER SERVICE PILLAR
- TRANSFORMER CABINET CENTRE

TRAFFIC CONTROL

- TRAFFIC CONTROL SIGNAL
- TRAFFIC SIGNAL CONTROLLER
- TRAFFIC SIGNAL DETECTOR
- TRAFFIC SIGNAL JUNCTION BOX

COMMUNICATIONS

- TELEPHONE DISTRIBUTION PILLAR
- ABOVE GROUND JOINING POST
- OPTICAL FIBRE JUNCTION BOX
- OPTICAL FIBRE PIT
- STD MAIN PIT
- TELEPHONE BOX POINT
- TELEPHONE POLE
- TELEPHONE SINGLE CONCRETE PIT
- TELEPHONE TRIPLE CONCRETE PIT
- TELEPHONE TWIN CONCRETE PIT

GAS

- MANHOLE COVER
- METER
- PIPELINE MARKER
- PIPELINE MARKER - HIGH PRESSURE
- VALVE BOX
- VENT PIPE
- TEST POINT

WATER

- AIR VALVE
- EARTH TERMINAL
- FIRE HYDRANT
- HYDRANT
- METER
- STOP VALVE
- TAP

SEWER

- MANHOLE COVER
- VENT PIPE
- LAMPHOLE
- INSPECTION OPENING

DRAINAGE / STORMWATER

- DRAINAGE JUNCTION MANHOLE
- GULLY PIT POINT
- INLET TO SUMP
- INVERT OF PIPE
- TOP OF CONCRETE JUNCTION BOX
- SUBSOIL DRAIN FLUSH POINT
- KERB INLET

CULTURAL

- SIGN POST
- LARGE SIGN
- BOLLARD
- FLOOR LEVEL
- CORNER OF BUILDING
- PARKING METER
- AIR-CONDITIONER

MISCELLANEOUS

- GATIC COVER LID
- UNIDENTIFIED POLE
- UNIDENTIFIED SERVICE PIT
- TREE



MGA 2020

REVISIONS	No.	DATE	REVISION DETAILS	DRAWN	CHK	APP
	C	15.03.2024	SURVEY ADDED AND SHEET LAYOUT AMENDED	LMB	TC	GG
	B	27.02.2024	DRONE LIDAR ADDED	LMB	TC	GG
	A	22.02.2024	INITIAL ISSUE	LMB	TC	GE
	No.	DATE	REVISION DETAILS	DRAWN	CHK	APP

HORIZ. SCALE:	1:400 @ A1	VERT. SCALE:	@ A1
COORDINATES:	MGA 2020	DATUM:	AHD
ORIGIN:	PM 117502	ORIGIN:	PM 117502
SCALE IN METRES AT ORIGINAL REDUCTION RATIO			

NOTES
EXPLANATORY NOTES ON SHEET 1 ARE APPLICABLE TO ALL SHEETS ON THIS PLAN

CLIENT:	School Infrastructure NSW
SURVEY:	RPS
DRAWN:	LMB
CHECKED:	TC
APPROVED:	GE
DATE OF SURVEY:	FEB 2024
DATE OF PLAN:	22.02.2024
DATE LAST SAVED:	15.03.2024
DATE APPROVED:	22.02.2024

TITLE
DETAIL AND CONTOUR SURVEY
PART OF ALEXANDARA PARADE
LOTS 1 & 2 DP539012 AND LOT 3 DP808657
LISMORE NSW

JOB No	PR152541	ISSUE	C
SHEET 5 OF 9 SHEETS		SIZE	A1

COPYRIGHT © RPS GROUP PLC
INFORMATION CONTAINED IN THIS DRAWING / FILE IS THE COPYRIGHT OF RPS GROUP PLC. COPYING OR USING THIS DATA IN WHOLE OR PART, IN ANY FORMAT, WITHOUT PERMISSION INFRINGES COPYRIGHT. © THIS DOCUMENT IN BOTH ELECTRONIC AND HARD COPY FORMAT IS AND SHALL REMAIN THE PROPERTY OF RPS GROUP PLC. THE INFORMATION MAY ONLY BE USED FOR THE PURPOSE FOR WHICH IT WAS COMMISSIONED AND IN ACCORDANCE WITH THE TERMS OF ENGAGEMENT FOR THE COMMISSION. UNAUTHORISED USE OF THIS INFORMATION IN ANY FORM WHATSOEVER IS PROHIBITED.

RPS AUSTRALIA EAST PTY LTD (ABN 44 140 292 762)
LEVEL 13 420 GEORGE STREET SYDNEY NSW 2000
T: 02 8270 8300 F: 02 9248 9810 www.rpsgroup.com.au

THIS IS A COLOURED PLAN.
REPRODUCTION IN COLOUR ONLY.

REPRODUCTION IN COLOUR ONLY.

P:\AU213006161_PR152541 - Due diligence survey schools infrastructure\03 RPS Data\02 CAD\01 Plans\PR152541-DT-012-C.dwg

LEGEND

ELECTRICAL

- CABLE JUNCTION BOX
- CABLE MANHOLE
- DISTRIBUTION FUSE POINT
- GARDEN LIGHT
- POLE - LIGHT
- POLE - POWER
- POLE - POWER & LIGHT
- POWER SERVICE PILLAR
- TRANSFORMER CABINET CENTRE

TRAFFIC CONTROL

- TRAFFIC CONTROL SIGNAL
- TRAFFIC SIGNAL CONTROLLER
- TRAFFIC SIGNAL DETECTOR
- TRAFFIC SIGNAL JUNCTION BOX

COMMUNICATIONS

- TELEPHONE DISTRIBUTION PILLAR
- ABOVE GROUND JOINING POST
- OPTICAL FIBRE JUNCTION BOX
- OPTICAL FIBRE PIT
- STD MAIN PIT
- TELEPHONE BOX POINT
- TELEPHONE POLE
- TELEPHONE SINGLE CONCRETE PIT
- TELEPHONE TRIPLE CONCRETE PIT
- TELEPHONE TWIN CONCRETE PIT

GAS

- MANHOLE COVER
- METER
- PIPELINE MARKER
- PIPELINE MARKER - HIGH PRESSURE
- VALVE BOX
- VENT PIPE
- TEST POINT

WATER

- AIR VALVE
- EARTH TERMINAL
- FIRE HYDRANT
- HYDRANT
- METER
- STOP VALVE
- TAP

SEWER

- MANHOLE COVER
- VENT PIPE
- LAMPHOLE
- INSPECTION OPENING

DRAINAGE / STORMWATER

- DRAINAGE JUNCTION MANHOLE
- GULLY PIT POINT
- INLET TO SUMP
- INVERT OF PIPE
- TOP OF CONCRETE JUNCTION BOX
- SUBSOIL DRAIN FLUSH POINT
- KERB INLET

CULTURAL

- SIGN POST
- LARGE SIGN
- BOLLARD
- FLOOR LEVEL
- CORNER OF BUILDING
- PARKING METER
- AIR-CONDITIONER

MISCELLANEOUS

- GATIC COVER LID
- UNIDENTIFIED POLE
- UNIDENTIFIED SERVICE PIT
- TREE



MGA 2020

REVISIONS	No.	DATE	REVISION DETAILS	DRAWN	CHK	APP
	C	15.03.2024	SURVEY ADDED AND SHEET LAYOUT AMENDED	LMB	TC	GG
	B	27.02.2024	DRONE LIDAR ADDED	LMB	TC	GG
	A	22.02.2024	INITIAL ISSUE	LMB	TC	GE

HORIZ. SCALE:	1:400	@ A1	VERT. SCALE:	@ A1
COORDINATES:	MGA 2020	DATUM:	AHD	
ORIGIN:	PM 117502	ORIGIN:	PM 117502	
SCALE IN METRES AT ORIGINAL REDUCTION RATIO				

NOTES

EXPLANATORY NOTES ON SHEET 1 ARE APPLICABLE TO ALL SHEETS ON THIS PLAN

CLIENT:	
SURVEY:	RPS
DRAWN:	LMB
CHECKED:	TC
APPROVED:	GE
DATE OF SURVEY:	FEB 2024
DATE OF PLAN:	22.02.2024
DATE LAST SAVED:	15.03.2024
DATE APPROVED:	22.02.2024

TITLE	DETAIL AND CONTOUR SURVEY PART OF ALEXANDARA PARADE LOTS 1 & 2 DP539012 AND LOT 3 DP808657 LISMORE NSW
JOB No	PR152541
ISSUE	C
REVISIONS	
DATE	
REVISION DETAILS	
DRAWING No	PR152541-DT-012
SHEET	6 OF 9 SHEETS
SIZE	A1

COPYRIGHT © RPS GROUP PLC
INFORMATION CONTAINED IN THIS DRAWING / FILE IS THE COPYRIGHT OF RPS GROUP PLC. COPYING OR USING THIS DATA IN WHOLE OR PART, IN ANY FORMAT, WITHOUT PERMISSION INFRINGES COPYRIGHT. © THIS DOCUMENT IN BOTH ELECTRONIC AND HARD COPY FORMAT IS AND SHALL REMAIN THE PROPERTY OF RPS GROUP PLC. THE INFORMATION MAY ONLY BE USED FOR THE PURPOSE FOR WHICH IT WAS COMMISSIONED AND IN ACCORDANCE WITH THE TERMS OF ENGAGEMENT FOR THE COMMISSION. UNAUTHORISED USE OF THIS INFORMATION IN ANY FORM WHATSOEVER IS PROHIBITED.

RPS AUSTRALIA EAST PTY LTD (ABN 44 140 292 762)
LEVEL 13 420 GEORGE STREET SYDNEY NSW 2000
T: 02 8270 8300 F: 02 9248 9810 www.rpsgroup.com.au

THIS IS A COLOURED PLAN.
REPRODUCTION IN COLOUR ONLY.

RPS
MAKING COMPLEX EASY

P:\AU213006161_PR152541 - Due diligence survey schools infrastructure\03 RPS Data\02 CAD\01 Plans\PR152541-DT-012-C.dwg

LEGEND

ELECTRICAL

- CABLE JUNCTION BOX
- CABLE MANHOLE
- DISTRIBUTION FUSE POINT
- GARDEN LIGHT
- POLE - LIGHT
- POLE - POWER
- POLE - POWER & LIGHT
- POWER SERVICE PILLAR
- TRANSFORMER CABINET CENTRE

TRAFFIC CONTROL

- TRAFFIC CONTROL SIGNAL
- TRAFFIC SIGNAL CONTROLLER
- TRAFFIC SIGNAL DETECTOR
- TRAFFIC SIGNAL JUNCTION BOX

COMMUNICATIONS

- TELEPHONE DISTRIBUTION PILLAR
- ABOVE GROUND JOINING POST
- OPTICAL FIBRE JUNCTION BOX
- OPTICAL FIBRE PIT
- STD MAIN PIT
- TELEPHONE BOX POINT
- TELEPHONE POLE
- TELEPHONE SINGLE CONCRETE PIT
- TELEPHONE TRIPLE CONCRETE PIT
- TELEPHONE TWIN CONCRETE PIT

GAS

- MANHOLE COVER
- METER
- PIPELINE MARKER
- PIPELINE MARKER - HIGH PRESSURE
- VALVE BOX
- VENT PIPE
- TEST POINT

WATER

- AIR VALVE
- EARTH TERMINAL
- FIRE HYDRANT
- HYDRANT
- METER
- STOP VALVE
- TAP

SEWER

- MANHOLE COVER
- VENT PIPE
- LAMPHOLE
- INSPECTION OPENING

DRAINAGE / STORMWATER

- DRAINAGE JUNCTION MANHOLE
- GULLY PIT POINT
- INLET TO SUMP
- INVERT OF PIPE
- TOP OF CONCRETE JUNCTION BOX
- SUBSOIL DRAIN FLUSH POINT
- KERB INLET

CULTURAL

- SIGN POST
- LARGE SIGN
- BOLLARD
- FLOOR LEVEL
- CORNER OF BUILDING
- PARKING METER
- AIR-CONDITIONER

MISCELLANEOUS

- GATIC COVER LID
- UNIDENTIFIED POLE
- UNIDENTIFIED SERVICE PIT
- TREE



MGA 2020

REVISIONS	No.	DATE	REVISION DETAILS	DRAWN	CHK	APP
	C	15.03.2024	SURVEY ADDED AND SHEET LAYOUT AMENDED	LMB	TC	GG
	B	27.02.2024	DRONE LIDAR ADDED	LMB	TC	GG
	A	22.02.2024	INITIAL ISSUE	LMB	TC	GE

HORIZ. SCALE:	1:400 @ A1	VERT. SCALE:	@ A1
COORDINATES:	MGA 2020	DATUM:	AHD
ORIGIN:	PM 117502	ORIGIN:	PM 117502
8 4 0 8 16 24			
SCALE IN METRES AT ORIGINAL REDUCTION RATIO			

NOTES
EXPLANATORY NOTES ON SHEET 1 ARE APPLICABLE TO ALL SHEETS ON THIS PLAN

CLIENT:	School Infrastructure NSW
SURVEY:	RPS
DRAWN:	LMB
CHECKED:	TC
APPROVED:	GE
DATE OF SURVEY:	FEB 2024
DATE OF PLAN:	22.02.2024
DATE LAST SAVED:	15.03.2024
DATE APPROVED:	22.02.2024

TITLE
DETAIL AND CONTOUR SURVEY
PART OF ALEXANDARA PARADE
LOTS 1 & 2 DP539012 AND LOT 3 DP808657
LISMORE NSW
DRAWING No PR152541-DT-012

JOB No PR152541
ISSUE C
SHEET 7 OF 9 SHEETS
SIZE A1
REPRODUCTION IN COLOUR ONLY.

COPYRIGHT © RPS GROUP PLC
INFORMATION CONTAINED IN THIS DRAWING / FILE IS THE COPYRIGHT OF RPS GROUP PLC. COPYING OR USING THIS DATA IN WHOLE OR PART, IN ANY FORMAT, WITHOUT PERMISSION INFRINGES COPYRIGHT. © THIS DOCUMENT IN BOTH ELECTRONIC AND HARDCOPY FORMAT IS AND SHALL REMAIN THE PROPERTY OF RPS GROUP PLC. THE INFORMATION MAY ONLY BE USED FOR THE PURPOSE FOR WHICH IT WAS COMMISSIONED AND IN ACCORDANCE WITH THE TERMS OF ENGAGEMENT FOR THE COMMISSION. UNAUTHORISED USE OF THIS INFORMATION IN ANY FORM WHATSOEVER IS PROHIBITED.

RPS AUSTRALIA EAST PTY LTD (ABN 44 140 292 762)
LEVEL 13 420 GEORGE STREET SYDNEY NSW 2000
T: 02 8270 8300 F: 02 9248 9810 www.rpsgroup.com.au

LEGEND

ELECTRICAL

- CABLE JUNCTION BOX
- CABLE MANHOLE
- DISTRIBUTION FUSE POINT
- GARDEN LIGHT
- POLE - LIGHT
- POLE - POWER
- POLE - POWER & LIGHT
- POWER SERVICE PILLAR
- TRANSFORMER CABINET CENTRE

TRAFFIC CONTROL

- TRAFFIC CONTROL SIGNAL
- TRAFFIC SIGNAL CONTROLLER
- TRAFFIC SIGNAL DETECTOR
- TRAFFIC SIGNAL JUNCTION BOX

COMMUNICATIONS

- TELEPHONE DISTRIBUTION PILLAR
- ABOVE GROUND JOINING POST
- OPTICAL FIBRE JUNCTION BOX
- OPTICAL FIBRE PIT
- STD MAIN PIT
- TELEPHONE BOX POINT
- TELEPHONE POLE
- TELEPHONE SINGLE CONCRETE PIT
- TELEPHONE TRIPLE CONCRETE PIT
- TELEPHONE TWIN CONCRETE PIT

GAS

- MANHOLE COVER
- METER
- PIPELINE MARKER
- PIPELINE MARKER - HIGH PRESSURE
- VALVE BOX
- VENT PIPE
- TEST POINT

WATER

- AIR VALVE
- EARTH TERMINAL
- FIRE HYDRANT
- HYDRANT
- METER
- STOP VALVE
- TAP

SEWER

- MANHOLE COVER
- VENT PIPE
- LAMPHOLE
- INSPECTION OPENING

DRAINAGE / STORMWATER

- DRAINAGE JUNCTION MANHOLE
- GULLY PIT POINT
- INLET TO SUMP
- INVERT OF PIPE
- TOP OF CONCRETE JUNCTION BOX
- SUBSOIL DRAIN FLUSH POINT
- KERB INLET

CULTURAL

- SIGN POST
- LARGE SIGN
- BOLLARD
- FLOOR LEVEL
- CORNER OF BUILDING
- PARKING METER
- AIR-CONDITIONER

MISCELLANEOUS

- GATIC COVER LID
- UNIDENTIFIED POLE
- UNIDENTIFIED SERVICE PIT
- TREE

MGA 2020

REVISIONS	No.	DATE	REVISION DETAILS	DRAWN	CHK	APP
	C	15.03.2024	SURVEY ADDED AND SHEET LAYOUT AMENDED	LMB	TC	GG
	B	27.02.2024	DRONE LIDAR ADDED	LMB	TC	GG
	A	22.02.2024	INITIAL ISSUE	LMB	TC	GE

HORIZ. SCALE:	1:400 @ A1	VERT. SCALE:	@ A1
COORDINATES:	MGA 2020	DATUM:	AHD
ORIGIN:	PM 117502	ORIGIN:	PM 117502
SCALE IN METRES AT ORIGINAL REDUCTION RATIO			

NOTES

EXPLANATORY NOTES ON SHEET 1 ARE APPLICABLE TO ALL SHEETS ON THIS PLAN

CLIENT:	School Infrastructure NSW
SURVEY:	RPS
DRAWN:	LMB
CHECKED:	TC
APPROVED:	GE
DATE OF SURVEY:	FEB 2024
DATE OF PLAN:	22.02.2024
DATE LAST SAVED:	15.03.2024
DATE APPROVED:	22.02.2024

TITLE	DETAIL AND CONTOUR SURVEY PART OF ALEXANDARA PARADE LOTS 1 & 2 DP539012 AND LOT 3 DP808657 LISMORE NSW
DRAWING No	PR152541-DT-012

JOB No	PR152541	ISSUE	C
SHEET 8 OF 9 SHEETS		SIZE A1	

COPYRIGHT © RPS GROUP PLC
INFORMATION CONTAINED IN THIS DRAWING / FILE IS THE COPYRIGHT OF RPS GROUP PLC. COPYING OR USING THIS DATA IN WHOLE OR PART, IN ANY FORMAT, WITHOUT PERMISSION INFRINGES COPYRIGHT. © THIS DOCUMENT IN BOTH ELECTRONIC AND HARD COPY FORMAT IS AND SHALL REMAIN THE PROPERTY OF RPS GROUP PLC. THE INFORMATION MAY ONLY BE USED FOR THE PURPOSE FOR WHICH IT WAS COMMISSIONED AND IN ACCORDANCE WITH THE TERMS OF ENGAGEMENT FOR THE COMMISSION. UNAUTHORISED USE OF THIS INFORMATION IN ANY FORM WHATSOEVER IS PROHIBITED.

RPS AUSTRALIA EAST PTY LTD (ABN 44 140 292 762)
LEVEL 13 420 GEORGE STREET SYDNEY NSW 2000
T: 02 8270 8300 F: 02 9248 9810 www.rpsgroup.com.au

THIS IS A COLOURED PLAN.
REPRODUCTION IN COLOUR ONLY.

BEFORE YOU DIG
rps
MAKING COMPLEX EASY

P:\AU213006161_PR152541 - Due diligence survey schools infrastructure\03 RPS Data\02 CAD\01 Plans\PR152541-DT-012-C.dwg

LEGEND

ELECTRICAL

- CABLE JUNCTION BOX
- CABLE MANHOLE
- DISTRIBUTION FUSE POINT
- GARDEN LIGHT
- POLE - LIGHT
- POLE - POWER
- POLE - POWER & LIGHT
- POWER SERVICE PILLAR
- TRANSFORMER CABINET CENTRE

TRAFFIC CONTROL

- TRAFFIC CONTROL SIGNAL
- TRAFFIC SIGNAL CONTROLLER
- TRAFFIC SIGNAL DETECTOR
- TRAFFIC SIGNAL JUNCTION BOX

COMMUNICATIONS

- TELEPHONE DISTRIBUTION PILLAR
- ABOVE GROUND JOINING POST
- OPTICAL FIBRE JUNCTION BOX
- OPTICAL FIBRE PIT
- STD MAIN PIT
- TELEPHONE BOX POINT
- TELEPHONE POLE
- TELEPHONE SINGLE CONCRETE PIT
- TELEPHONE TRIPLE CONCRETE PIT
- TELEPHONE TWIN CONCRETE PIT

GAS

- MANHOLE COVER
- METER
- PIPELINE MARKER
- PIPELINE MARKER - HIGH PRESSURE
- VALVE BOX
- VENT PIPE
- TEST POINT

WATER

- AIR VALVE
- EARTH TERMINAL
- FIRE HYDRANT
- HYDRANT
- METER
- STOP VALVE
- TAP

SEWER

- MANHOLE COVER
- VENT PIPE
- LAMPHOLE
- INSPECTION OPENING

DRAINAGE / STORMWATER

- DRAINAGE JUNCTION MANHOLE
- GULLY PIT POINT
- INLET TO SUMP
- INVERT OF PIPE
- TOP OF CONCRETE JUNCTION BOX
- SUBSOIL DRAIN FLUSH POINT
- KERB INLET

CULTURAL

- SIGN POST
- LARGE SIGN
- BOLLARD
- FLOOR LEVEL
- CORNER OF BUILDING
- PARKING METER
- AIR-CONDITIONER

MISCELLANEOUS

- GATIC COVER LID
- UNIDENTIFIED POLE
- UNIDENTIFIED SERVICE PIT
- TREE



MGA 2020

REVISIONS	No.	DATE	REVISION DETAILS	DRAWN	CHK	APP
	C	15.03.2024	SURVEY ADDED AND SHEET LAYOUT AMENDED	LMB	TC	GG
	B	27.02.2024	DRONE LIDAR ADDED	LMB	TC	GG
	A	22.02.2024	INITIAL ISSUE	LMB	TC	GE

■ HORIZ. SCALE:	1:400 @ A1	■ VERT. SCALE:	@ A1
■ COORDINATES: MGA 2020	■ DATUM: AHD		
■ ORIGIN: PM 117502	■ ORIGIN: PM 117502		
84081624  SCALE IN METRES AT ORIGINAL REDUCTION RATIO			

NOTES

EXPLANATORY NOTES ON SHEET 1 ARE APPLICABLE TO ALL SHEETS ON THIS PLAN

CLIENT:	School Infrastructure NSW
SURVEY:	RPS
DRAWN:	LMB
CHECKED:	TC
APPROVED:	GE
DATE OF SURVEY:	FEB 2024
DATE OF PLAN:	22.02.2024
DATE LAST SAVED:	15.03.2024
DATE APPROVED:	22.02.2024

TITLE	DETAIL AND CONTOUR SURVEY PART OF ALEXANDARA PARADE LOTS 1 & 2 DP539012 AND LOT 3 DP808657 LISMORE NSW
DRAWING No	PR152541-DT-012

JOB No	PR152541	ISSUE	C
		SIZE	A1
SHEET 9 OF 9 SHEETS		MAKING COMPLEX EASY	

COPYRIGHT © RPS GROUP PLC
INFORMATION CONTAINED IN THIS DRAWING / FILE IS THE COPYRIGHT OF RPS GROUP PLC. COPYING OR USING THIS DATA IN WHOLE OR PART, IN ANY FORMAT, WITHOUT PERMISSION INFRINGES COPYRIGHT. © THIS DOCUMENT IN BOTH ELECTRONIC AND HARD COPY FORMAT IS AND SHALL REMAIN THE PROPERTY OF RPS GROUP PLC. THE INFORMATION MAY ONLY BE USED FOR THE PURPOSE FOR WHICH IT WAS COMMISSIONED AND IN ACCORDANCE WITH THE TERMS OF ENGAGEMENT FOR THE COMMISSION. UNAUTHORISED USE OF THIS INFORMATION IN ANY FORM WHATSOEVER IS PROHIBITED.

RPS AUSTRALIA EAST PTY LTD (ABN 44 140 292 762)
LEVEL 13 420 GEORGE STREET SYDNEY NSW 2000
T: 02 8270 8300 F: 02 9248 9810 www.rpsgroup.com.au

THIS IS A COLOURED PLAN.
REPRODUCTION IN COLOUR ONLY.