

Project: DETAIL SURVEY OVER  
PROPOSED LAND ACQUISITION AREA  
LOT 125 DP1297613  
BRIDGET AVENUE, BIRCHFIELD DRIVE &  
WYNYU RISE, BUNGENDORE


Principal: SCHOOLS INFRASTRUCTURE NSW					
Scale: 1:250	Date: 18/09/2024		Council Ref:		
	Datum: A.H.D.		L.G.A. QUEANBEYAN-PALERANG		
Calc's: L.H.	Drawn: E.D.	Proj.Man: M.H.	Client Ref:		



Colliers International Engineering & Design NSW PTY LTD  
ABN 77 050 209 991 ACN 050 209 991  
Suite 701, Level 7, 3 Rider Boulevard, Rhodes, NSW, 2138  
PO Box 3220, Rhodes NSW 2138  
Tel. 9869-1855  
nsw.ed.reception@colliers.com  
www.colliers.com.au

Our Ref: 24-0741  
Dwg File Ref (Rev) - Sheet Ref:  
24-0741G T01 [00]  
- SHEET 2 OF 4



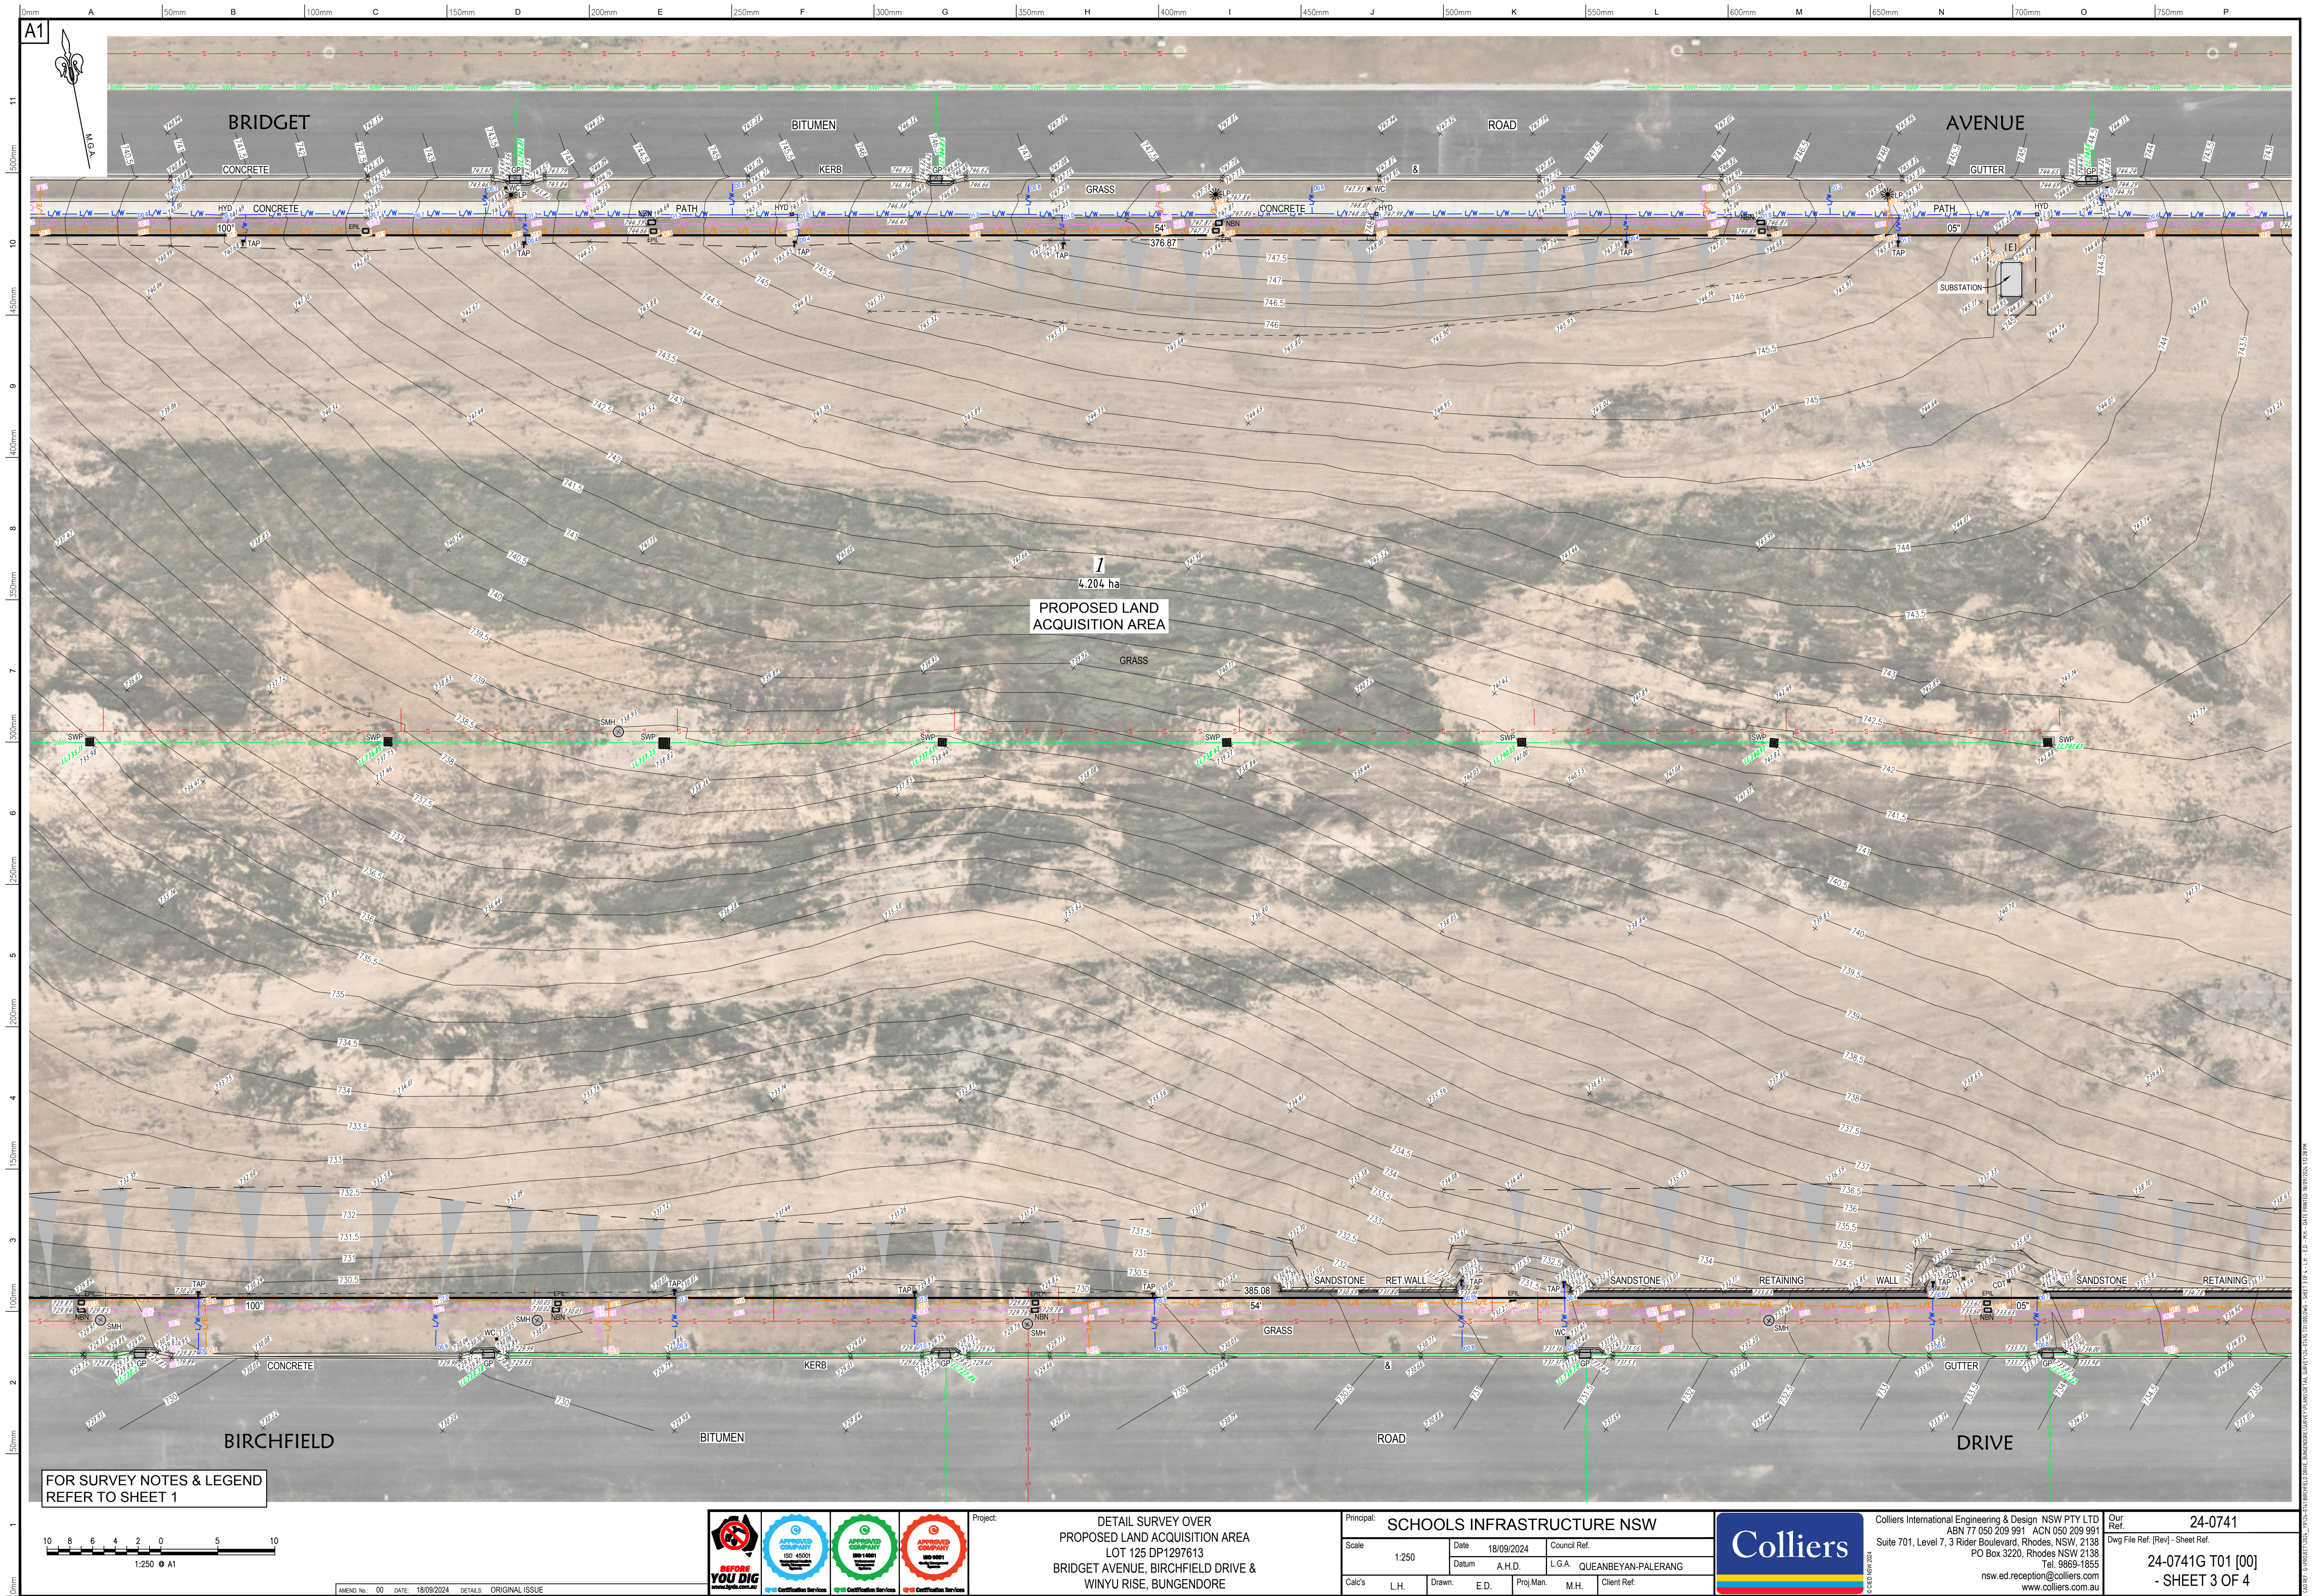

FOR SURVEY NOTES & LEGEND  
REFER TO SHEET 1

10 8 6 4 2 0 5 10  
1:250 A1

AMEND No.: 00 DATE: 18/09/2024 DETAILS: ORIGINAL ISSUE



Project:  
DETAIL SURVEY OVER  
PROPOSED LAND ACQUISITION AREA  
LOT 125 DP1297613  
BRIDGET AVENUE, BIRCHFIELD DRIVE &  
WINYU RISE, BUNGENDORE



Principal: SCHOOLS INFRASTRUCTURE NSW  
Scale: 1:250  
Date: 18/09/2024  
Datum: A.H.D.  
Council Ref.:  
L.G.A. QUEANBEYAN-PALERANG  
Cal's: L.H. Drawn: E.D. Proj.Man: M.H. Client Ref:



Colliers International Engineering & Design NSW PTY LTD  
ABN 77 050 209 991 ACN 050 209 991  
Suite 701, Level 7, 3 Rider Boulevard, Rhodes, NSW, 2138  
PO Box 3220, Rhodes NSW 2138  
Tel. 9869-1855  
nsw.ed.reception@colliers.com  
www.colliers.com.au

Our Ref. 24-0741  
Dwg File Ref. (Rev) - Sheet Ref.  
24-0741G T01 [00]  
- SHEET 3 OF 4



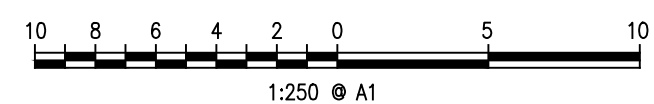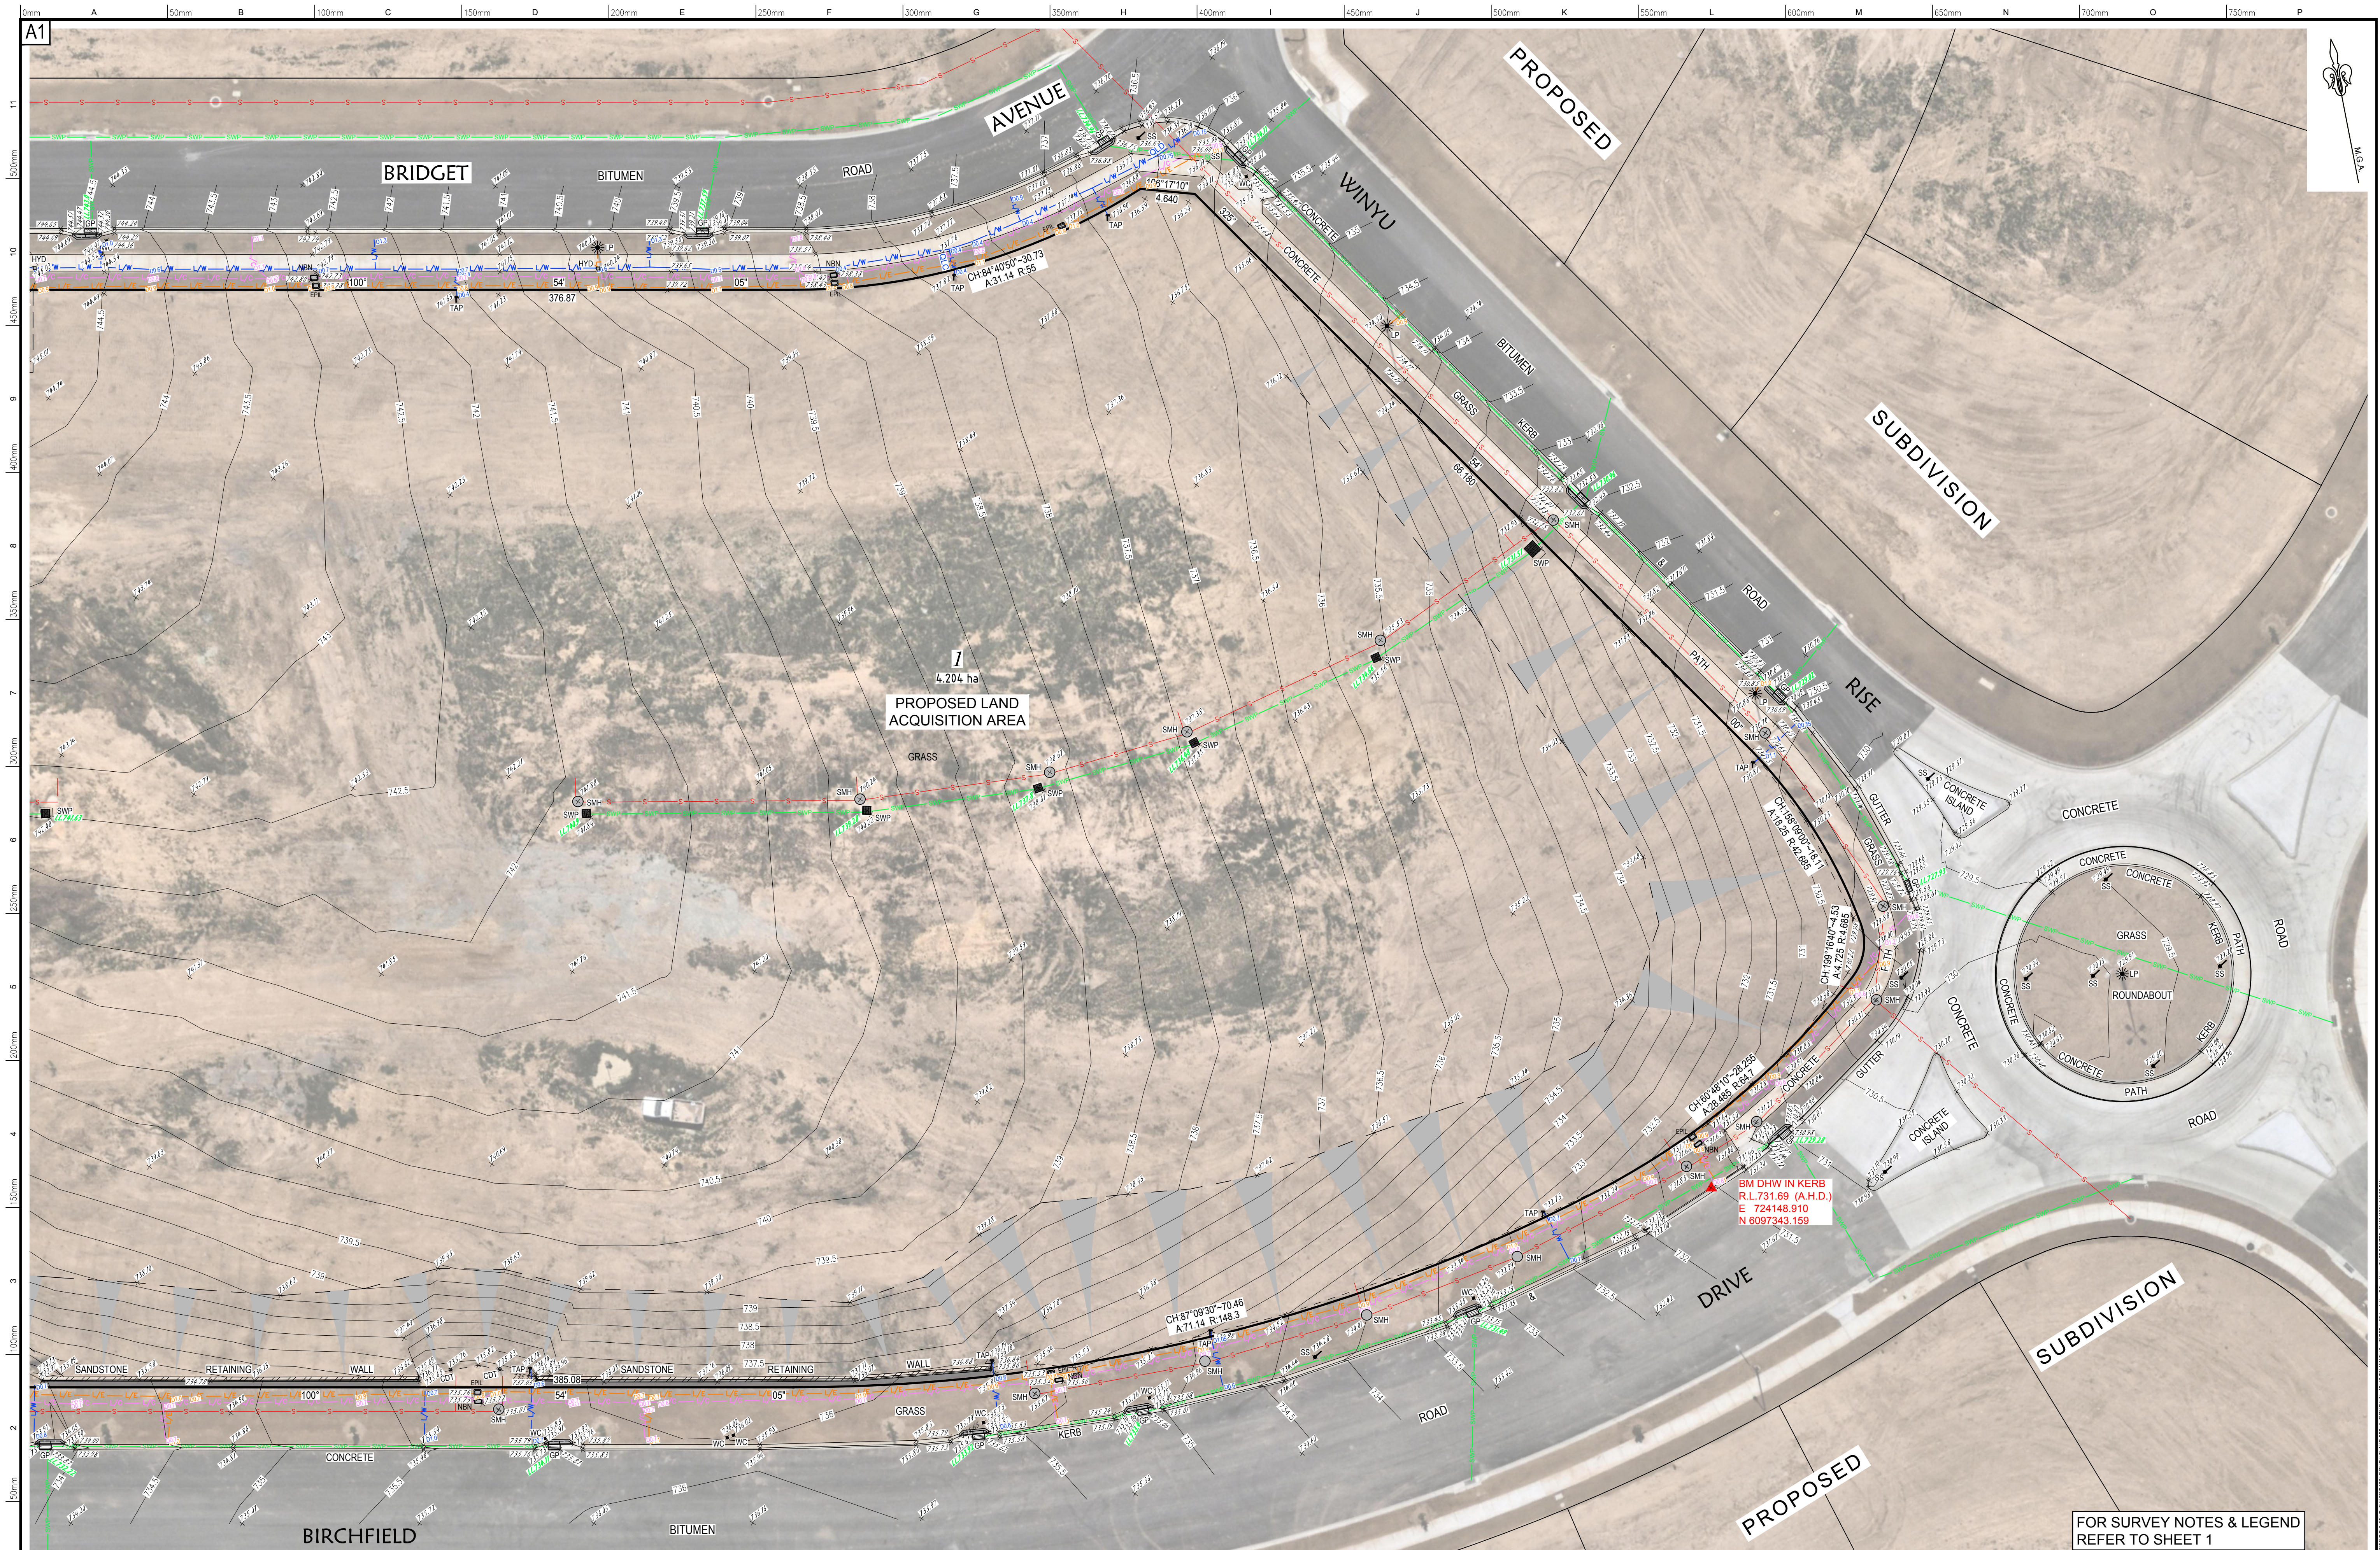

AMEND No: 00 DATE: 18/09/2024 DETAILS: ORIGINAL ISSUE



Project: DETAIL SURVEY OVER  
PROPOSED LAND ACQUISITION AREA  
LOT 125 DP1297613  
BRIDGET AVENUE, BIRCHFIELD DRIVE &  
WINYU RISE, BUNGENDORE

Principal:	SCHOOLS INFRASTRUCTURE NSW				
Scale:	1:250	Date:	18/09/2024	Council Ref:	
Datum:	A.H.D.	L.G.A.:	QUEANBEYAN-PALERANG		
Calc's:	L.H.	Drawn:	E.D.	Proj.Man:	M.H.
				Client Ref:	



Colliers International Engineering & Design NSW PTY LTD  
ABN 77 050 209 991 ACN 050 209 991  
Suite 701, Level 7, 3 Rider Boulevard, Rhodes, NSW, 2138  
PO Box 3220, Rhodes NSW 2138  
Tel. 9869-1855  
nsw.ed.reception@colliers.com  
www.colliers.com.au

Our Ref: 24-0741  
Dwg File Ref: (Rev) - Sheet Ref:  
24-0741G T01 [00]  
- SHEET 4 OF 4

FOR SURVEY NOTES & LEGEND  
REFER TO SHEET 1