


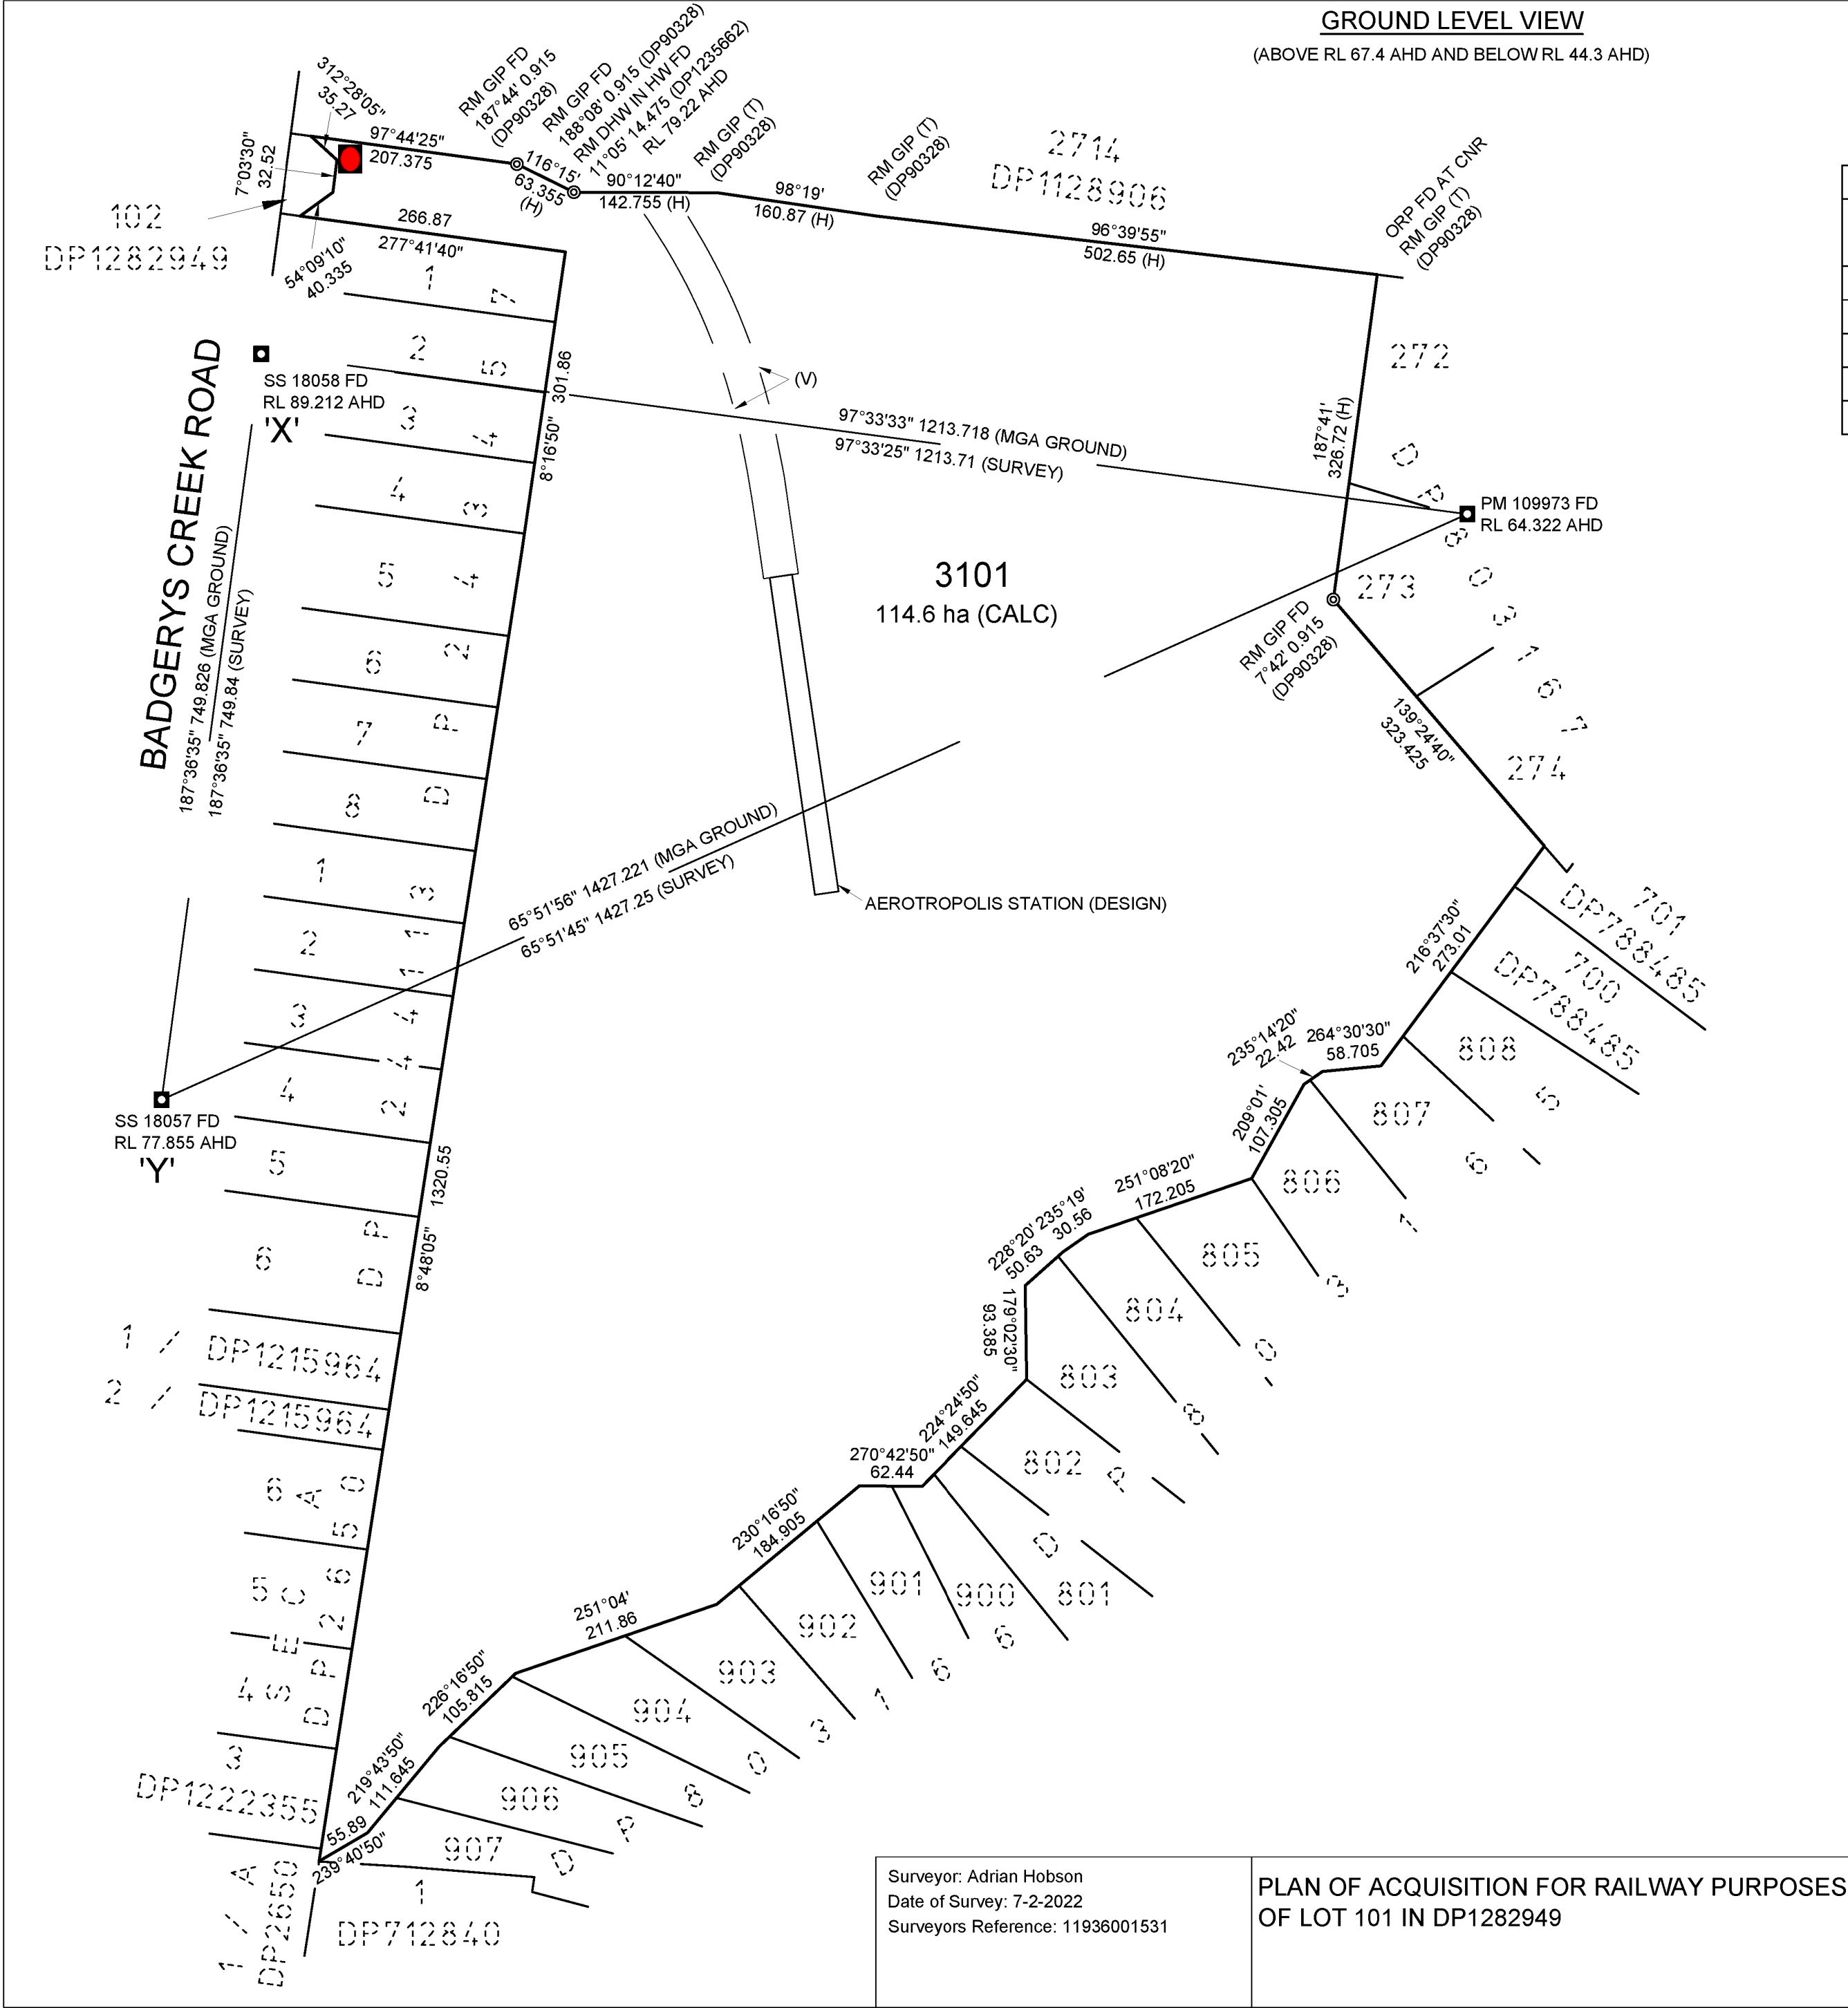

GROUND LEVEL VIEW

(ABOVE RL 67.4 AHD AND BELOW RL 44.3 AHD)

LOTS 3101 & 3102
LOT 101 DP 1282949
FOLIO: 101/1282949

COORDINATE SCHEDULE						
MARK	MGA COORDINATES		CLASS	PU	METHOD	STATE
	EASTING	NORTHING				
PM 109973	291 350.531	6 244 251.838	B	0.02	FROM SCIMS	FOUND
SS 18057	290 047.906	6 243 668.205	B	-	FROM SCIMS	FOUND
SS 18058	290 147.211	6 244 411.522	B	-	FROM SCIMS	FOUND
DATE OF SCIMS COORDINATES: 19-12-2021 MGA ZONE: 56 MGA DATUM: GDA2020						
COMBINED SCALE FACTOR: 1.000 127						

HEIGHT SCHEDULE					
MARK	AHD VALUE	CLASS	PU	HEIGHT DATUM VALIDATION	STATE
PM 109973	64.322	B	0.05	FROM SCIMS	FOUND
SS 18057	77.855	LC	0.02	FROM SCIMS	FOUND
SS 18058	89.212	LC	0.02	FROM SCIMS	FOUND
DATE OF SCIMS AHD VALUES: 19-12-2021 HEIGHT DATUM: AHD71					

HEIGHT DIFFERENCE SCHEDULE			
FROM	TO	HEIGHT DIFFERENCE	METHOD
SS 18058	SS 18057	- 11.357	SCIMS
		- 11.394	RTK GNSS
SS 18057	PM 109973	- 13.533	SCIMS
		- 13.568	RTK GNSS
PM 109973	SS 18058	+ 24.890	SCIMS
		+ 24.962	RTK GNSS
HEIGHT DATUM: AHD71			

LOT 3101 EXCLUDES LOT 3102 AND IS OTHERWISE UNLIMITED IN HEIGHT AND DEPTH

LOT 3102 IS STRATUM LIMITED IN HEIGHT AND DEPTH TO HORIZONTAL PLANES AT THE RLS NOTED IN THE TABLE ON SHEET 2.

(V) STRATUM BOUNDARY - SEE SHEET 2

(H) DP1235662, DP1282949 & SURVEY
(T) INACCESSABLE AT TIME OF SURVEY

Surveyor: Adrian Hobson
Date of Survey: 7-2-2022
Surveyors Reference: 11936001531


PLAN OF ACQUISITION FOR RAILWAY PURPOSES
OF LOT 101 IN DP1282949

L.G.A.: LIVERPOOL
Locality: BRINGELLY
Subdivision No: _____

Registered
28.4.2022

DP1282964

Lengths are in metres. Reduction Ratio 1:5000

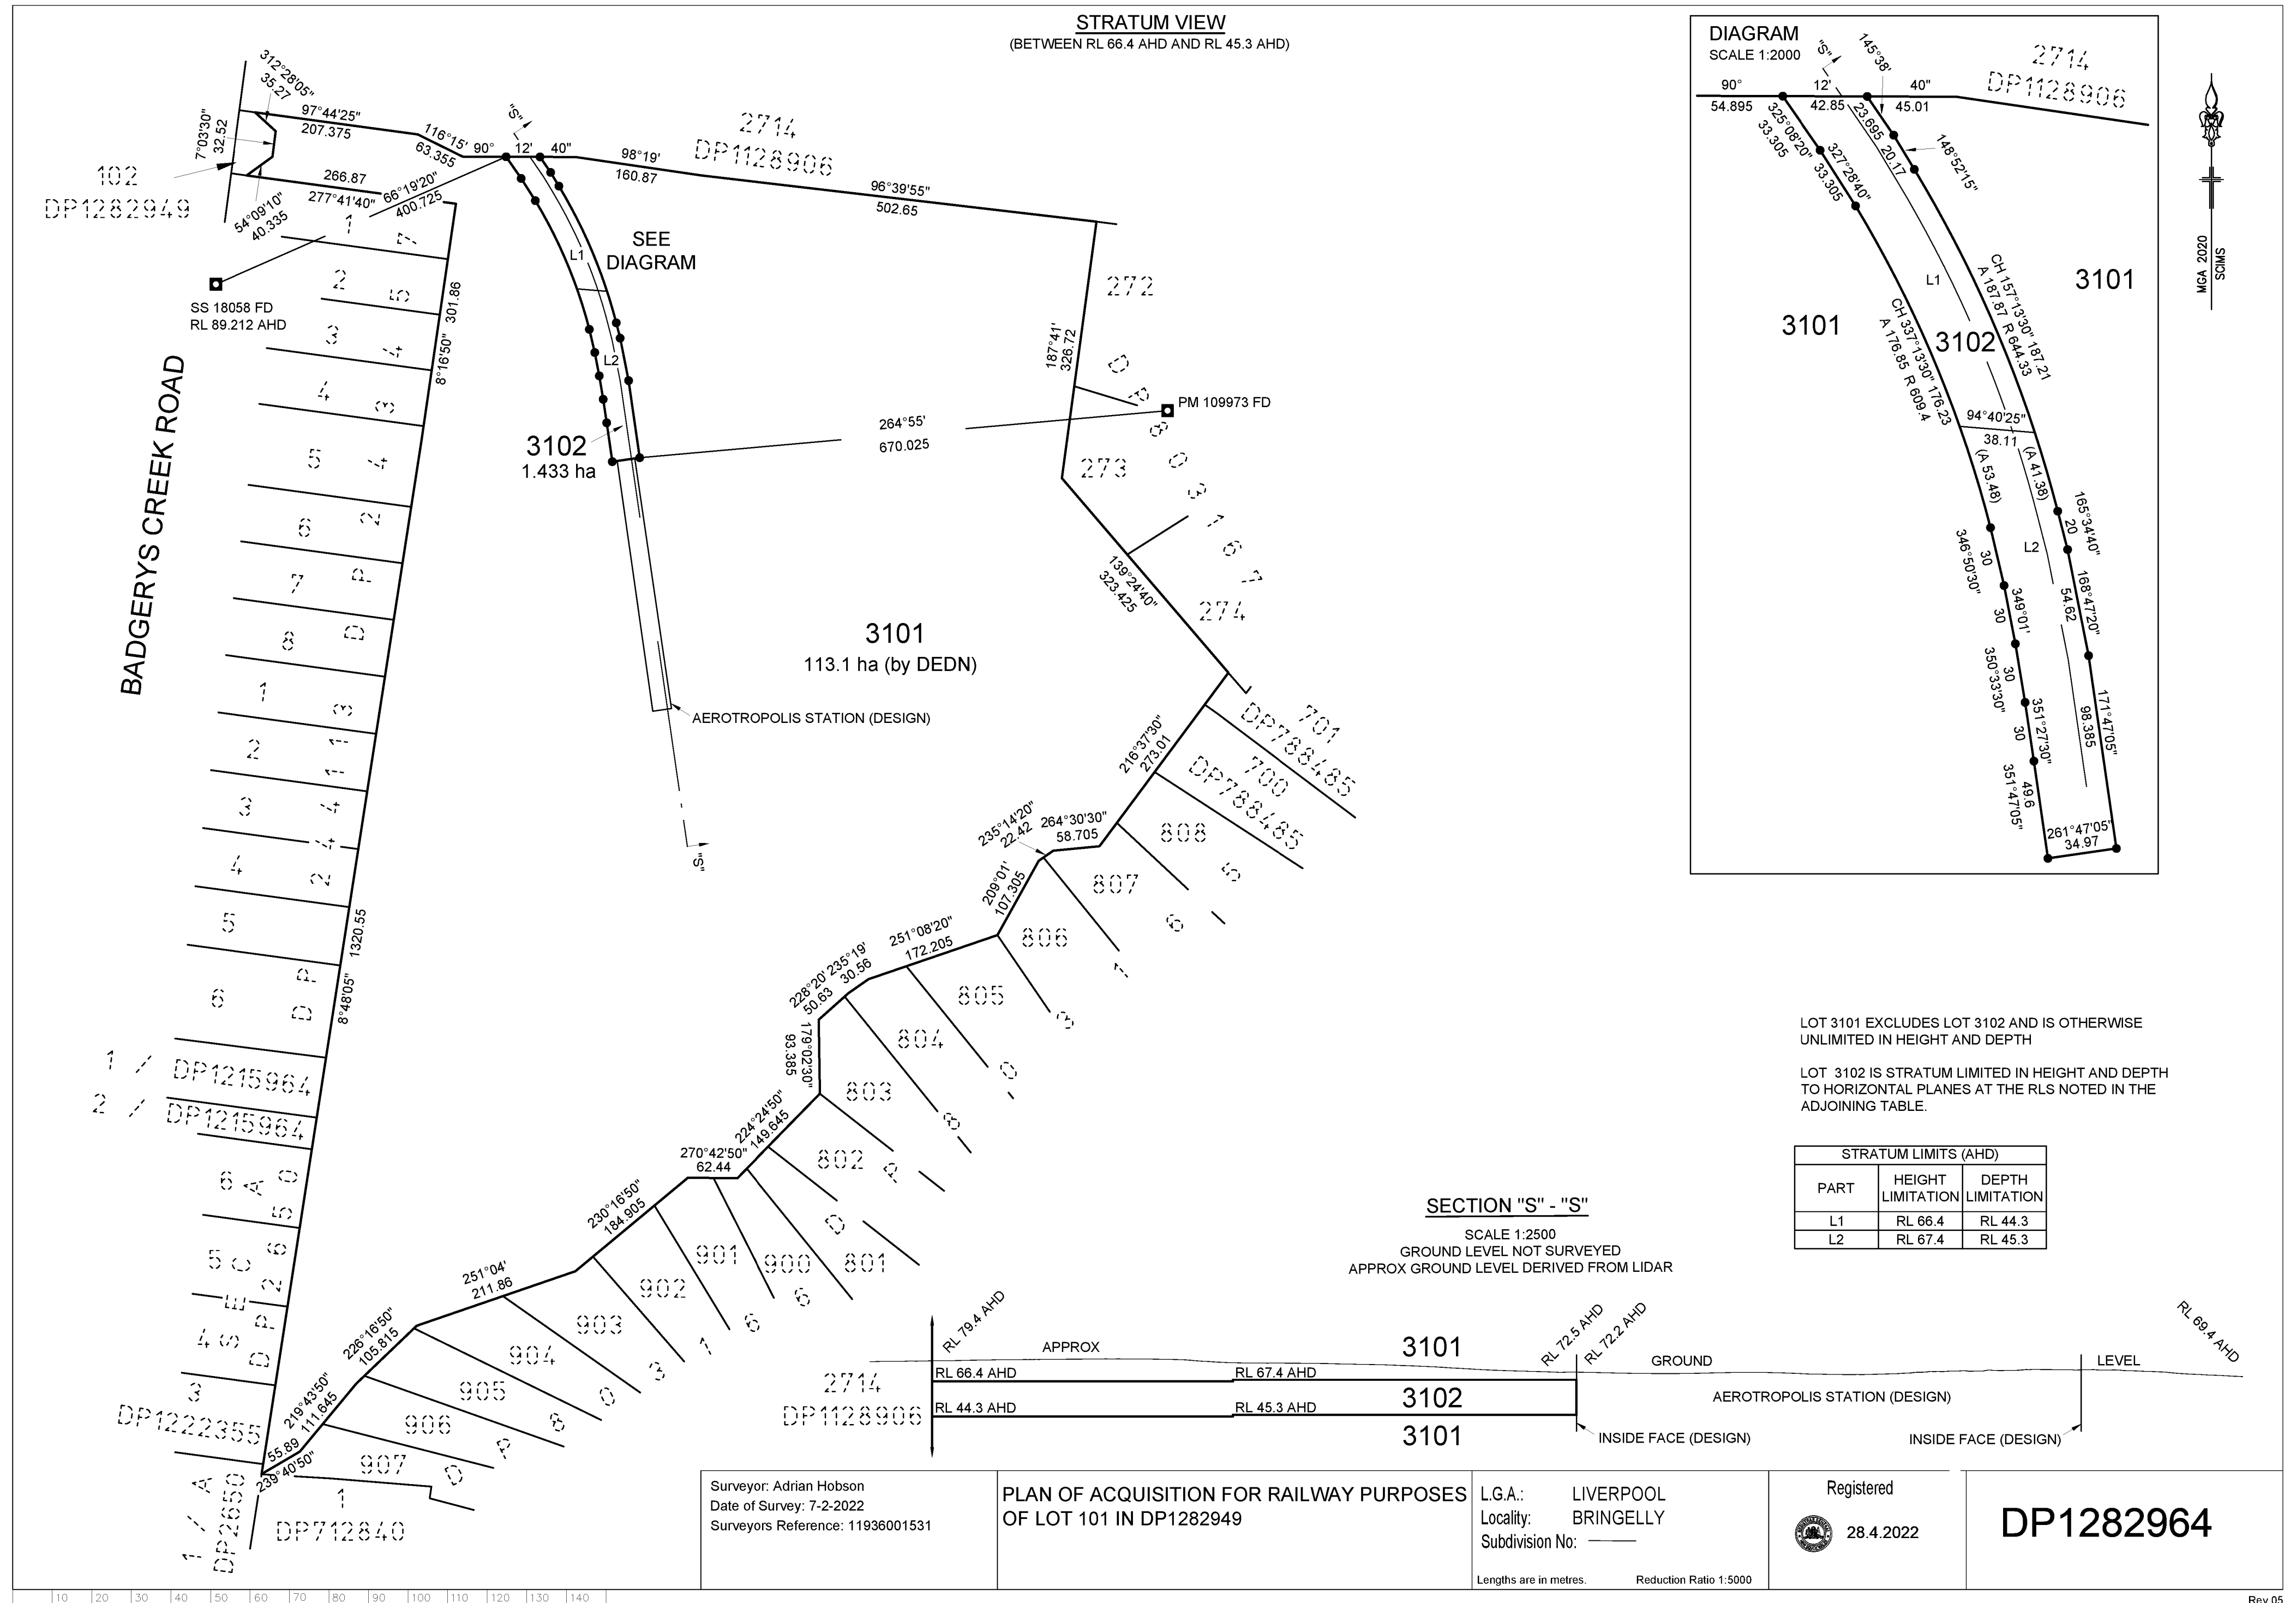


PLAN FORM 6 (2020)

WARNING: Creasing or folding will lead to rejection

DEPOSITED PLAN ADMINISTRATION SHEET

Sheet 1 of 2 sheet(s)

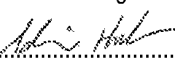Registered:  28.4.2022 Title System: TORRENS	Office Use Only Office Use Only DP1282964
PLAN OF ACQUISITION FOR RAILWAY PURPOSES OF LOT 101 IN DP1282949	LGA: LIVERPOOL Locality: BRINGELLY Parish: BRINGELLY County: CUMBERLAND
Survey Certificate I, ADRIAN HOBSON..... of CARDNO (NSW/ACT) PTY LTD..... a surveyor registered under the <i>Surveying and Spatial Information Act 2002</i>, certify that: *(a) The land shown in the plan was surveyed in accordance with the <i>Surveying and Spatial Information Regulation 2017</i>, is accurate and the survey was completed on, or *(b) The part of the land shown in the plan (*being/*excluding ** LOT 3102 & CONNECTIONS.....) was surveyed in accordance with the <i>Surveying and Spatial Information Regulation 2017</i>, the part surveyed is accurate and the survey was completed on,...7-2-2022..... the part not surveyed was compiled in accordance with that Regulation, or *(c) The land shown in this plan was compiled in accordance with the <i>Surveying and Spatial Information Regulation 2017</i>. Datum Line: N/A Type: Urban/Rural The terrain is *Level-Undulating /*Steep-Mountainous. Signature:..... Dated: 15-4-2022..... Surveyor Identification No: 7501..... Surveyor registered under the <i>Surveying and Spatial Information Act 2002</i> *Strike out inappropriate words. **Specify the land actually surveyed or specify any land shown in the plan that is not the subject of the survey.	Crown Lands NSW/Western Lands Office Approval I, (Authorised Officer) in approving this plan certify that all necessary approvals in regard to the allocation of the land shown herein have been given. Signature: Date: File Number: Office: Subdivision Certificate I, *Authorised Person/*General Manager/*Registered Certifier, certify that the provisions of s.6.15 of the <i>Environmental Planning and Assessment Act 1979</i> have been satisfied in relation to the proposed subdivision, new road or reserve set out herein. Signature: Registration number: Consent Authority: Date of endorsement: Subdivision Certificate number: File number: *Strike through if inapplicable.
Plans used in the preparation of survey/compilation. DP1235662 DP1282949	Statements of intention to dedicate public roads create public reserves and drainage reserves, acquire/resume land. IT IS INTENDED TO ACQUIRE LOT 3102 FOR RAILWAY PURPOSES
Surveyor's Reference: 11936001531	Signatures, Seals and Section 88B Statements should appear on PLAN FORM 6A

PLAN FORM 6A (2019)

DEPOSITED PLAN ADMINISTRATION SHEET

Sheet 2 of 2 sheet(s)



28.4.2022

Office Use Only

Registered:

PLAN OF ACQUISITION FOR RAILWAY PURPOSES OF LOT 101 IN DP1282949

Subdivision Certificate number:

Date of Endorsement:

Office Use Only

DP1282964

This sheet is for the provision of the following information as required:

- A schedule of lots and addresses - See 60(c) *SSI Regulation 2017*
- Statements of intention to create and release affecting interests in accordance with section 88B *Conveyancing Act 1919*
- Signatures and seals- see 195D *Conveyancing Act 1919*
- Any information which cannot fit in the appropriate panel of sheet 1 of the administration sheets.

SCHEDULE OF LOTS AND ADDRESSES

LOT	STREET NUMBER	STREET NAME	STREET TYPE	LOCALITY
3101	215	BADGERYS CREEK	ROAD	BRINGELLY
3102	N/A	N/A	N/A	BRINGELLY

If space is insufficient use additional annexure sheet

Surveyor's Reference: 11936001531