

6245280.00

624960.00
308840.00

308800.00

HART STREET
308860.00

309120.00

6245120.00

6245120.00

6244960.00

6244960.00

6244800.00

NOTE: ONLY THE BOYS HIGH SCHOOL HAS BEEN UPDATED DURING THE LATEST REVISION AS PER REQUEST. THE GIRLS HIGH SCHOOL AND NEW PRIMARY SCHOOL HAVE NOT BEEN INSPECTED. ANY DETAILS SHOWN WITHIN THOSE AREAS ARE FROM THE INITIAL SURVEY UNDERTAKEN IN 2018.

ALL COORDINATES SHOWN ARE MGA 2020. PM 51954 HAS BEEN ADOPTED AS TRUE COORDINATES. ALL OTHER COORDINATES HAVE BEEN REDUCED TO GROUND.

NOTES: - DO NOT SCALE OFF THIS PLAN.
- ALL LEVELS SHOULD BE TAKEN FROM THE BENCHMARK SHOWN ON PLAN.
- NO BOUNDARY DEFINITION HAS BEEN MADE, THIS PLAN HAS BEEN PREPARED UNDER cl9 OF THE SURVEYING & SPATIAL INFORMATION REGULATION 2017.
- THE LOCATION OF ANY BUILDINGS OR IMPROVEMENTS SHOWN ARE APPROXIMATE ONLY.
- ONLY VISABLE SERVICES HAVE BEEN LOCATED. NO ATTEMPT HAS BEEN MADE TO LOCATE UNDERGROUND SERVICES.
DIAL BEFORE YOU DIG WWW.1100.COM.AU

JOB No. : 101526 - 38252

CLIENT : DoE NSW

L.G.A. : LIVERPOOL

SCALE : 1:800 SHEET SIZE: A1 SHEET: 1 OF 1

PLOT DATE : 29.08.2024

DATE OF SURVEY :
19.10.18 - 2.12.18 ORIGINAL SURVEY, 06/07 2021 REVISION 1
13.08.2024 REVISION 2

DATUM : AHD

DRAWN BY : CL/SW

PLAN OF DETAIL SURVEY
OVER LOT 1 IN DP 1137425 AT
LIVERPOOL BOYS & GIRLS
HIGH SCHOOL

Candice Lowe
CHECKED BY JOHN LOWE/CANDICE LOWE
REGISTERED SURVEYOR UNDER THE
SURVEYING ACT 2002

JOHN LOWE & ASSOCIATES (LIVERPOOL) PTY LTD
CONSULTING LAND AND ENGINEERING SURVEYORS

NARELLAN
1/4 GRAHAM'S HILL RD, NARELLAN
PHONE : 9602-4582
PO BOX 409 NARELLAN NSW 2567
candice@jlsurveys.com.au



A.B.N. 76 071 037 959

TAHMOOR
PHONE : 0407 244 207
john@jlsurveys.com.au


LEGEND

LNL - LID NOT LIFTED. AN ATTEMPT WAS MADE TO LIFT ALL PIT LIDS HOWEVER A NUMBER OF PIT LIDS COULD NOT BE LIFTED. SOME DRAINAGE PITS ARE TO FULL OF DEBRIS AND RUBBISH TO ENABLE MEASUREMENTS TO BE ACHIEVED.

PIPE DIRECTION LINES ARE INDICATIVE ONLY AND DO NOT REPRESENT THE EXACT LOCATION OF ANY PIPE.

ANY UNDERGROUND SERVICE LINE SHOWN HAS BEEN PLACED USING A DIAL BEFORE YOU DIG SEARCH. NO UNDERGROUND SERVICE LINES HAVE BEEN PHYSICALLY LOCATED.

- OVER HEAD POWER LINES
- WATER SERVICE LINE
- SEWER SERVICE LINE
- TOP OF KERB LINE
- INVERT OF KERB
- LINTEL
- ROOF OUTLINE/RIDGE
- EDGE OF BITUMEN
- FENCE
- INDICATIVE PIPE DIRECTION
- SCHOOL SEATS

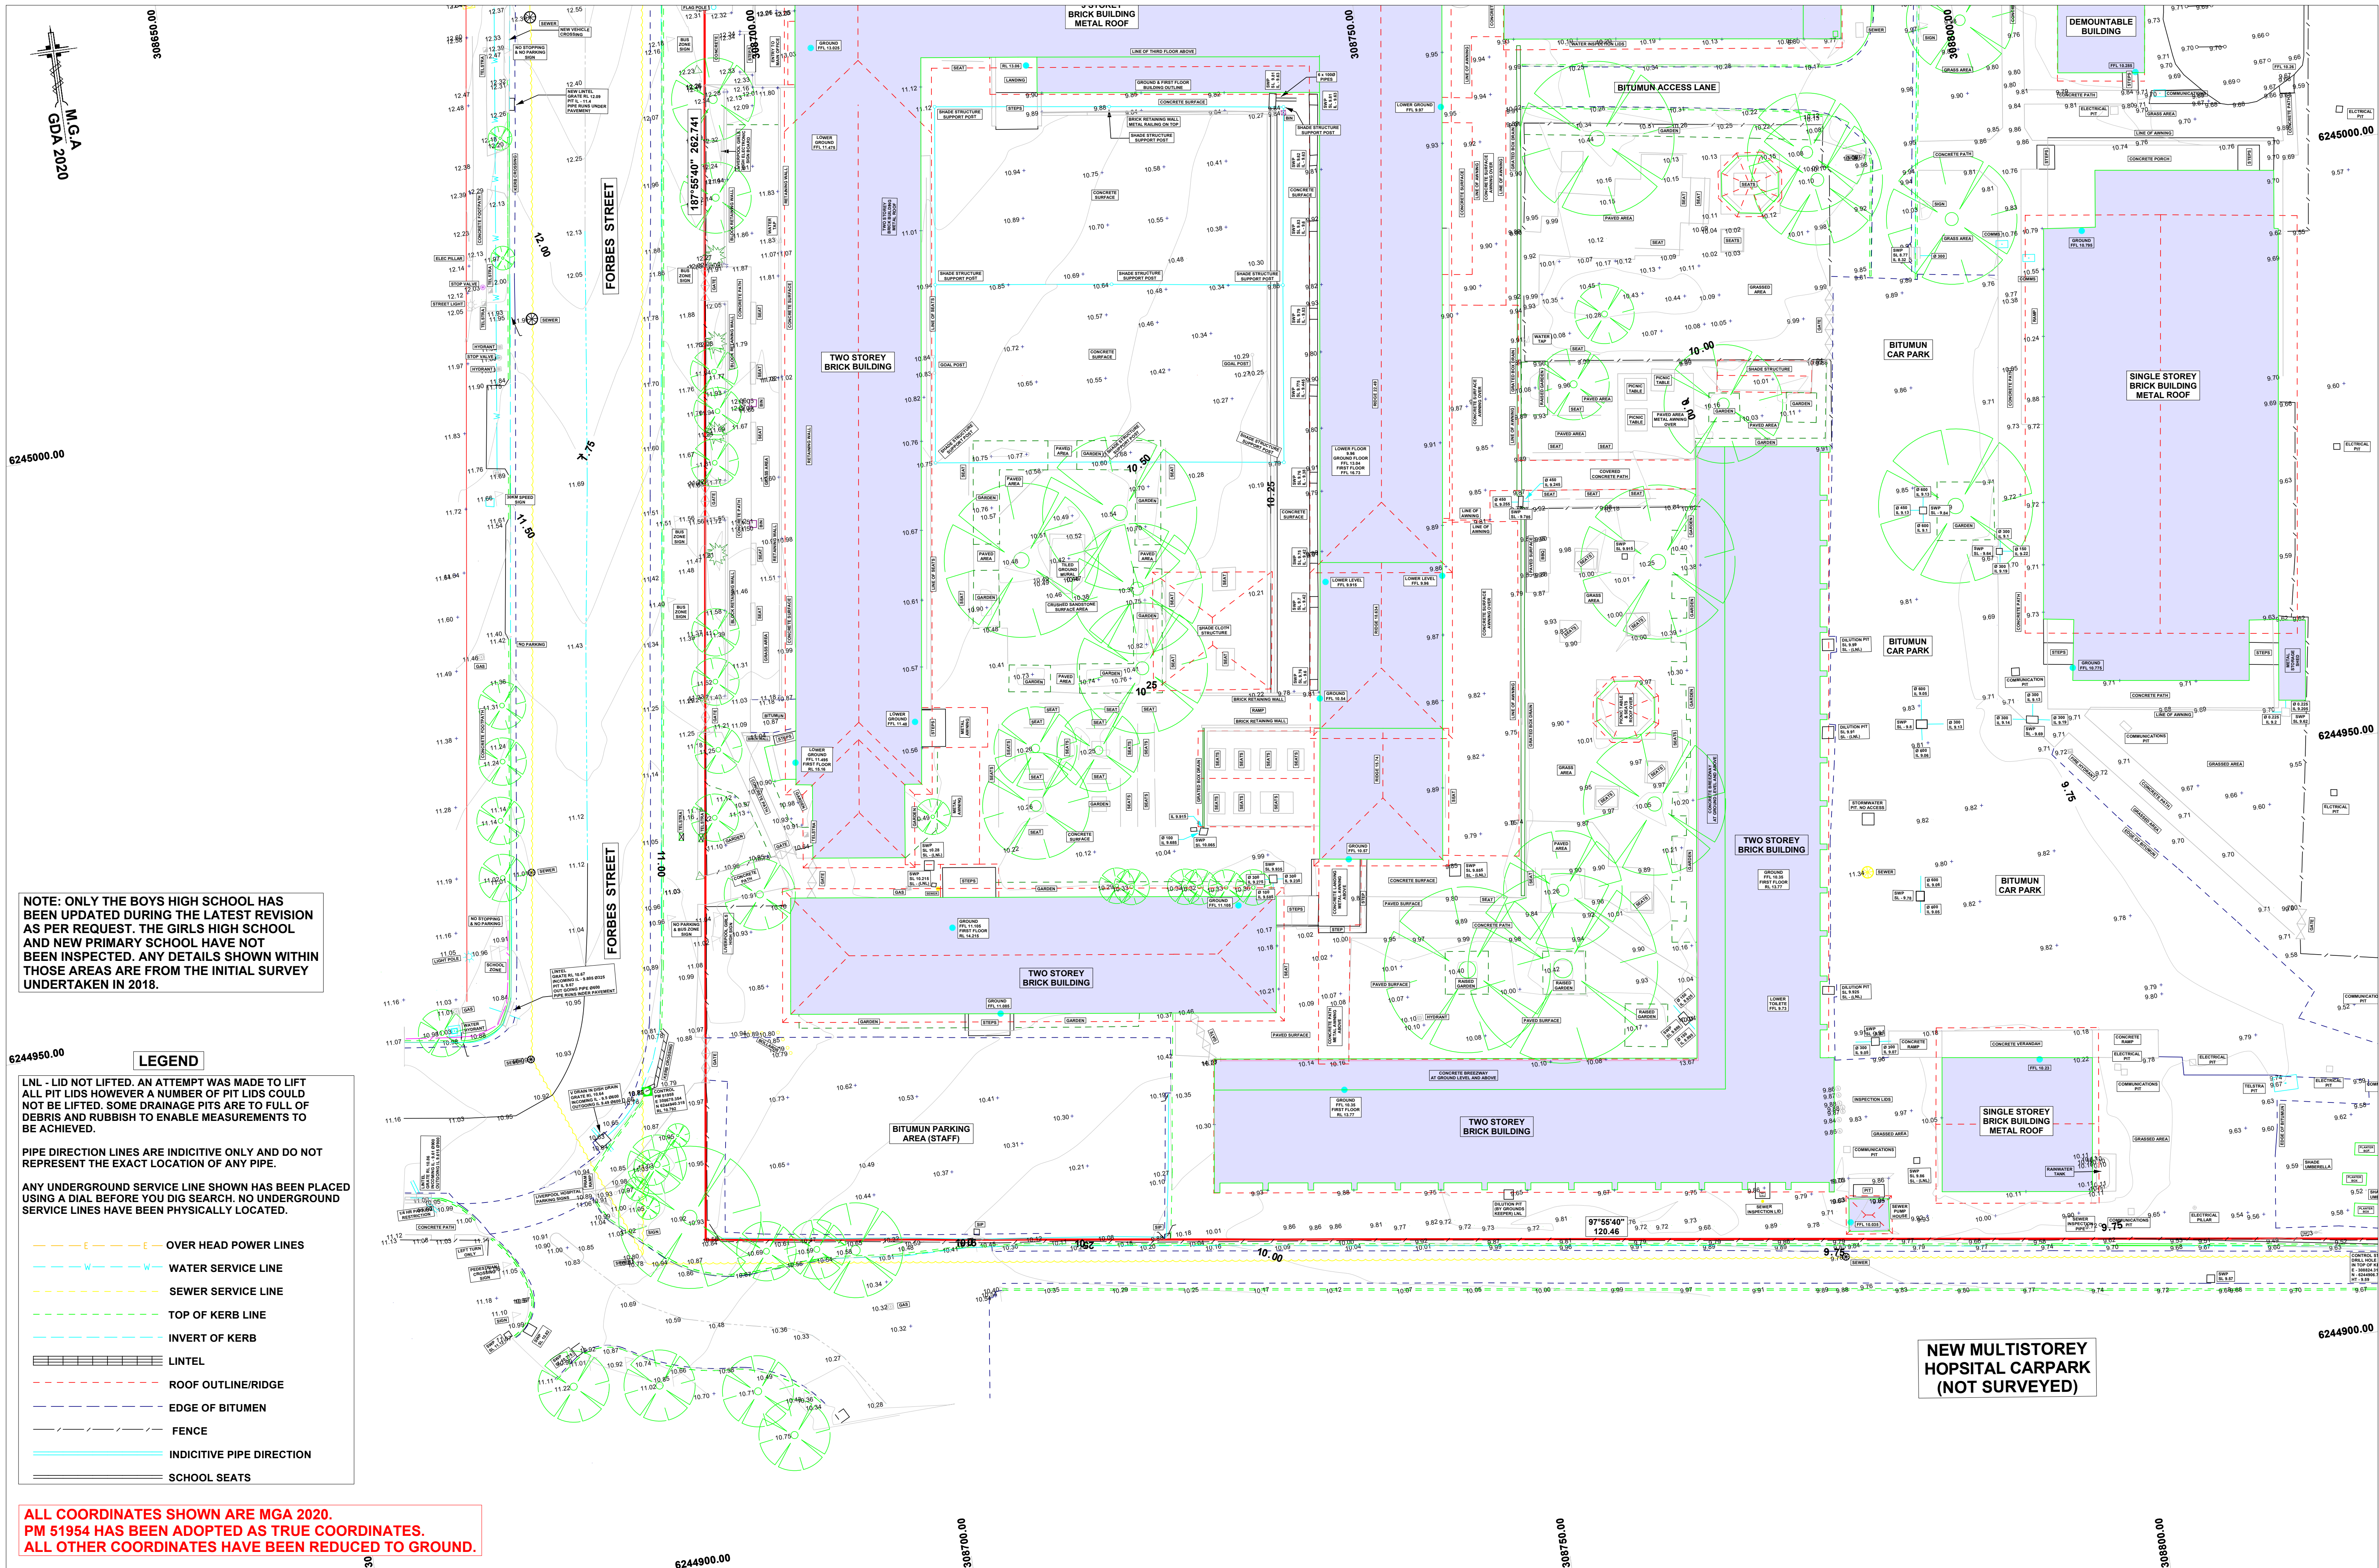



NOTE: ONLY THE BOYS HIGH SCHOOL HAS BEEN UPDATED DURING THE LATEST REVISION AS PER REQUEST. THE GIRLS HIGH SCHOOL AND NEW PRIMARY SCHOOL HAVE NOT BEEN INSPECTED. ANY DETAILS SHOWN WITHIN THOSE AREAS ARE FROM THE INITIAL SURVEY UNDERTAKEN IN 2018.

LEGEND

LNL - LID NOT LIFTED. AN ATTEMPT WAS MADE TO LIFT ALL PIT LIDS HOWEVER A NUMBER OF PIT LIDS COULD NOT BE LIFTED. SOME DRAINAGE PITS ARE TO FULL OF DEBRIS AND RUBBISH TO ENABLE MEASUREMENTS TO BE ACHIEVED.

PIPE DIRECTION LINES ARE INDICATIVE ONLY AND DO NOT REPRESENT THE EXACT LOCATION OF ANY PIPE.

ANY UNDERGROUND SERVICE LINE SHOWN HAS BEEN PLACED USING A DIAL BEFORE YOU DIG SEARCH. NO UNDERGROUND SERVICE LINES HAVE BEEN PHYSICALLY LOCATED.

OVER HEAD POWER LINES

WATER SERVICE LINE

SEWER SERVICE LINE

TOP OF KERB LINE

INVERT OF KERB

LINTEL

ROOF OUTLINE/RIDGE

EDGE OF BITUMEN

FENCE

INDICATIVE PIPE DIRECTION

SCHOOL SEATS

ALL COORDINATES SHOWN ARE MGA 2020.
PM 51954 HAS BEEN ADOPTED AS TRUE COORDINATES.
ALL OTHER COORDINATES HAVE BEEN REDUCED TO GROUND.

NOTES: - DO NOT SCALE OFF THIS PLAN.
- ALL LEVELS SHOULD BE TAKEN FROM THE BENCHMARK SHOWN ON PLAN.
- NO BOUNDARY DEFINITION HAS BEEN MADE, THIS PLAN HAS BEEN PREPARED UNDER cl9 OF THE SURVEYING & SPATIAL INFORMATION REGULATION 2017.
- THE LOCATION OF ANY BUILDINGS OR IMPROVEMENTS SHOWN ARE APPROXIMATE ONLY.
- ONLY VISABLE SERVICES HAVE BEEN LOCATED. NO ATTEMPT HAS BEEN MADE TO LOCATE UNDERGROUND SERVICES.

DIAL BEFORE YOU DIG WWW.1100.COM.AU

JOB No. : 101526 - 38252			PLOT DATE : 29.08.2024		
CLIENT : DoE NSW			DATE OF SURVEY : 19.10.18 - 2.12.18 ORIGINAL SURVEY, 06/07 2021 REVISION 1 13.08.2024 REVISION 2		
L.G.A. : LIVERPOOL			DATUM : AHD		
SCALE : 1:250	SHEET SIZE: A1	SHEET: 4 OF 7	DRAWN BY : CLJ/SW		

PLAN OF DETAIL SURVEY
OVER LOT 1 IN DP 1137425 AT
LIVERPOOL BOYS & GIRLS
HIGH SCHOOL

Candice Lowe
CHECKED BY JOHN LOWE/CANDICE LOWE
REGISTERED SURVEYOR UNDER THE
SURVEYING ACT 2002

JOHN LOWE & ASSOCIATES (LIVERPOOL) PTY LTD
CONSULTING LAND AND ENGINEERING SURVEYORS

NARELLAN
1/4 GRAHAM'S HILL RD, NARELLAN
PHONE : 9602-4582
PO BOX 409 NARELLAN NSW 2567
candice@jlsurveys.com.au

TAHMOOR
PHONE : 0407 244 207
john@jlsurveys.com.au

A.B.N. 76 071 037 959

