
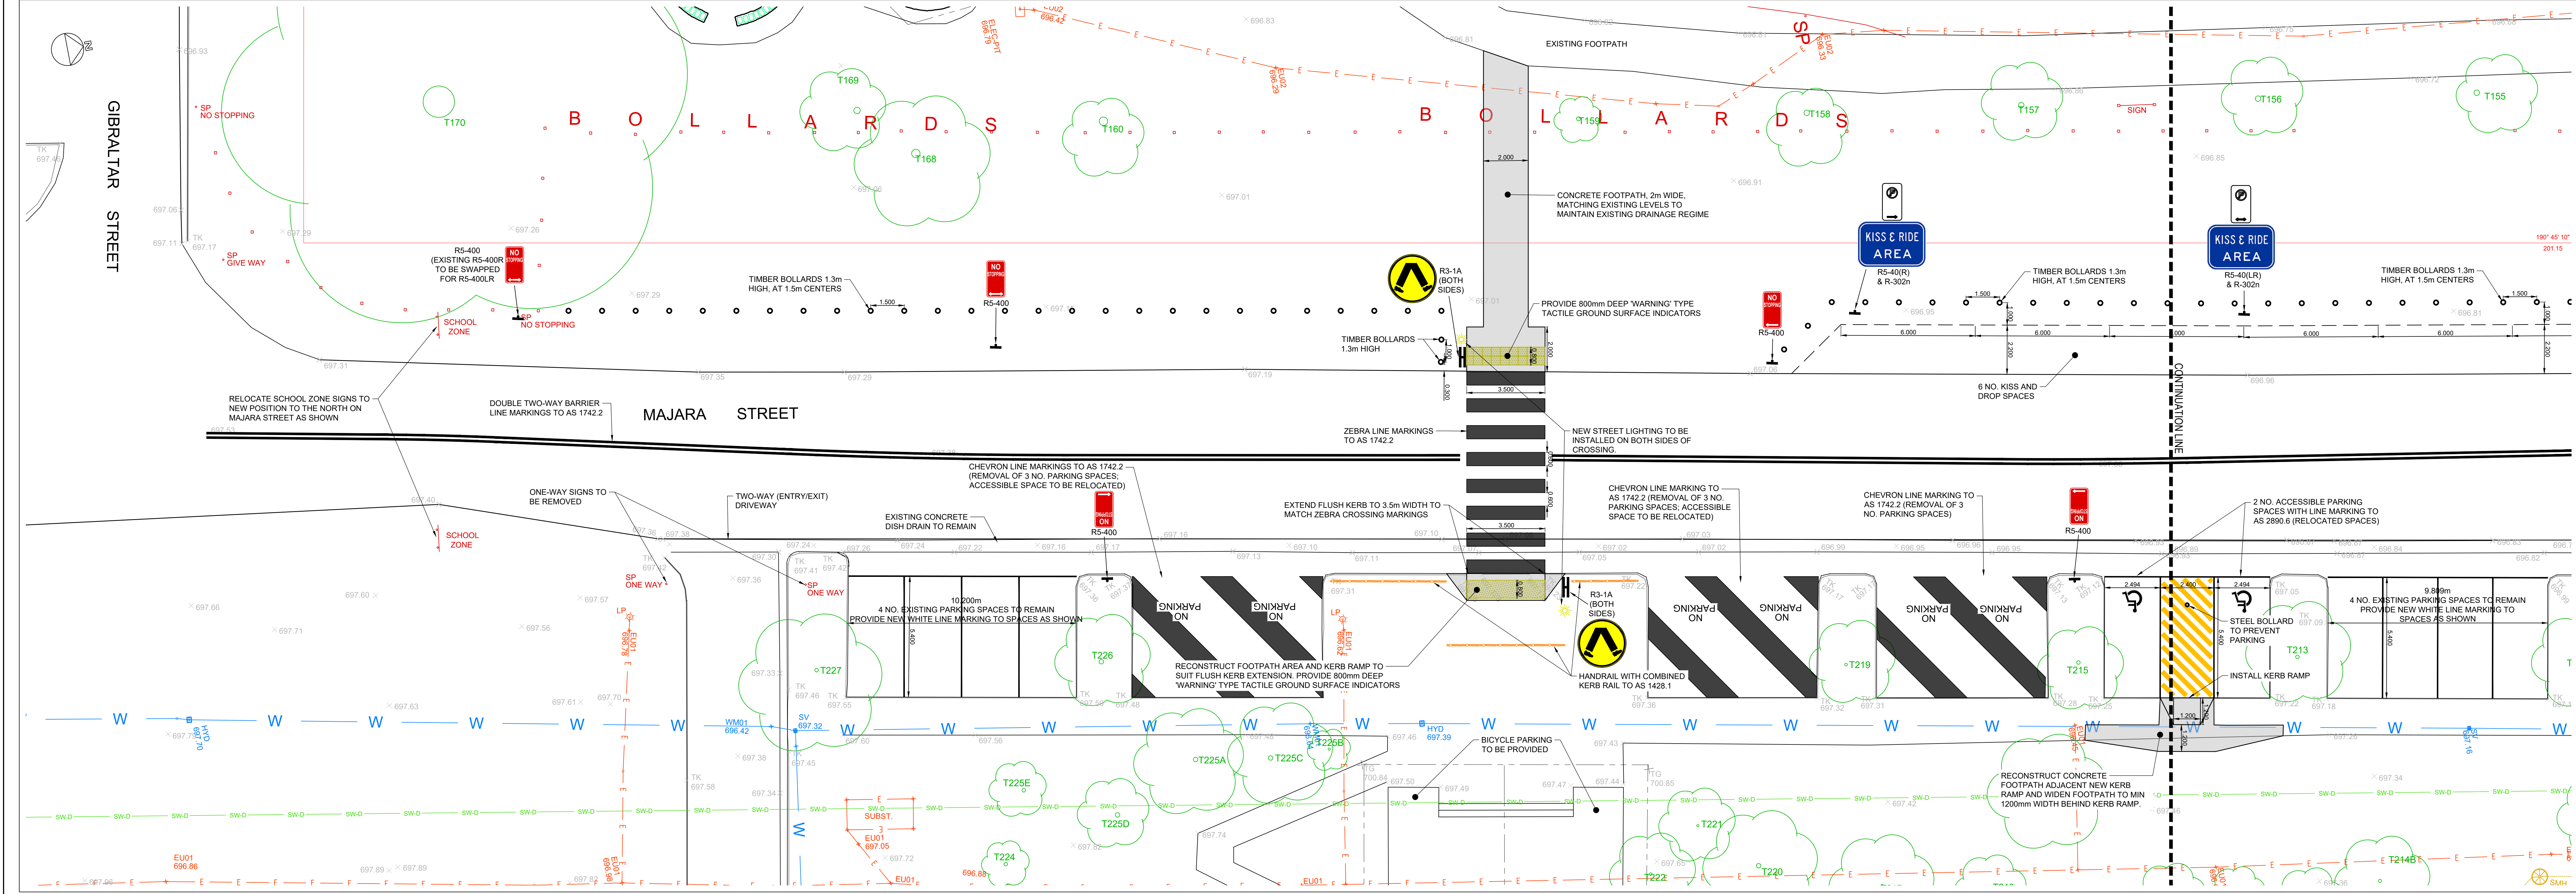


Drawn: 18/07/25 10:27 AM

REV	DATE	DESCRIPTION	DRN	CHK
04	09/08/25	AMENDED BASED ON LOCAL TRAFFIC COMMITTEE COMMENTS	MJD	MJD
03	17/07/25	ISSUE FOR COUNCIL ENDORSEMENT	MJD	MJD
02	16/07/25	ISSUE FOR COUNCIL ENDORSEMENT	MJD	MJD
01	15/07/25	INITIAL ISSUE	MJD	MJD

REV	DATE	DESCRIPTION	DRN	CHK

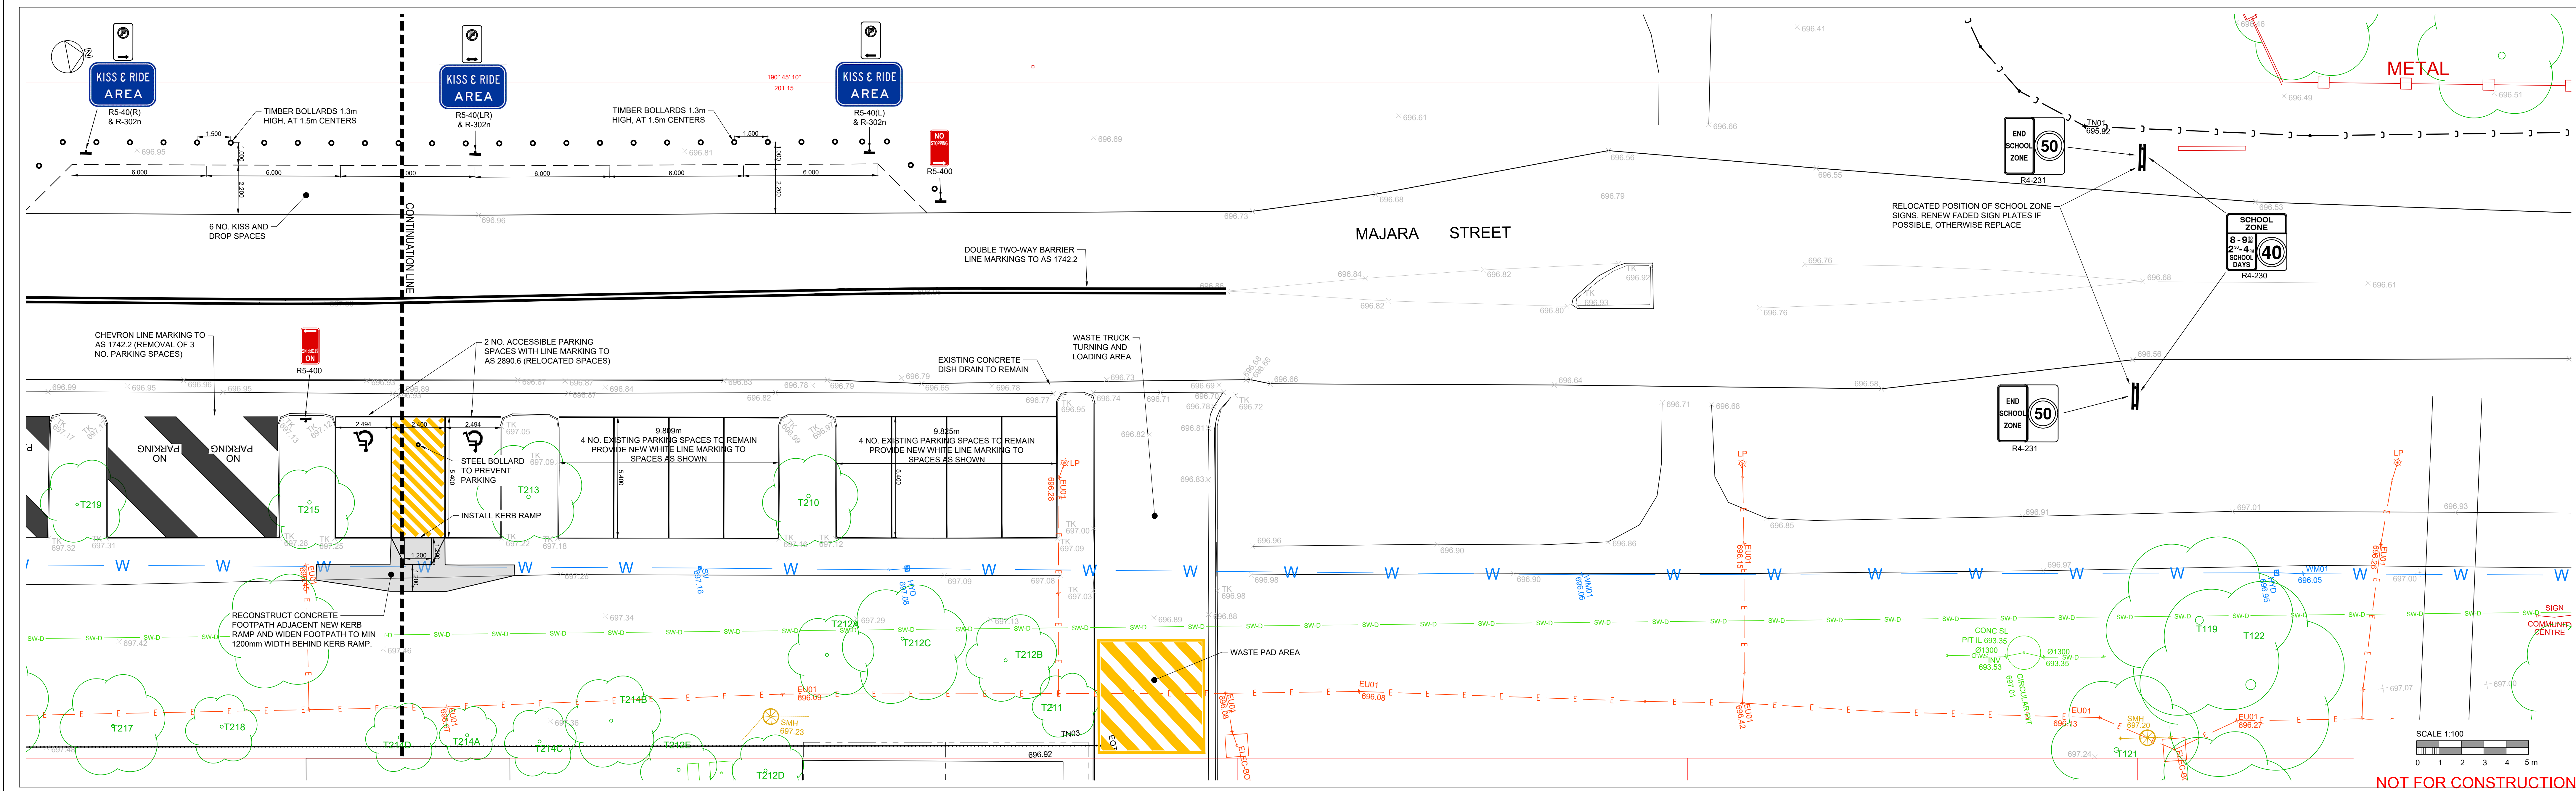

enstruct group pty ltd
Level 27, 680 George Street
Sydney, 2000
Australia
www.en-au

PROJECT
BUNGENDORE HIGH SCHOOL - NORTH CAMPUS (TEMPORARY)
MAJARA STREET, BUNGENDORE NSW 2621

DRAWING TITLE
PUBLIC DOMAIN WORKS PLAN

STATUS
INFORMATION

SCALE AT A2
1:100
DRAWN
MJD
CHECKED
MJD
APPROVED
MJD

PROJECT NO.
218485
DRAWING NO.
04