


NOTE:
REFER TO SHEETS 1 AND 2 FOR SURVEY PLAN VIEW.

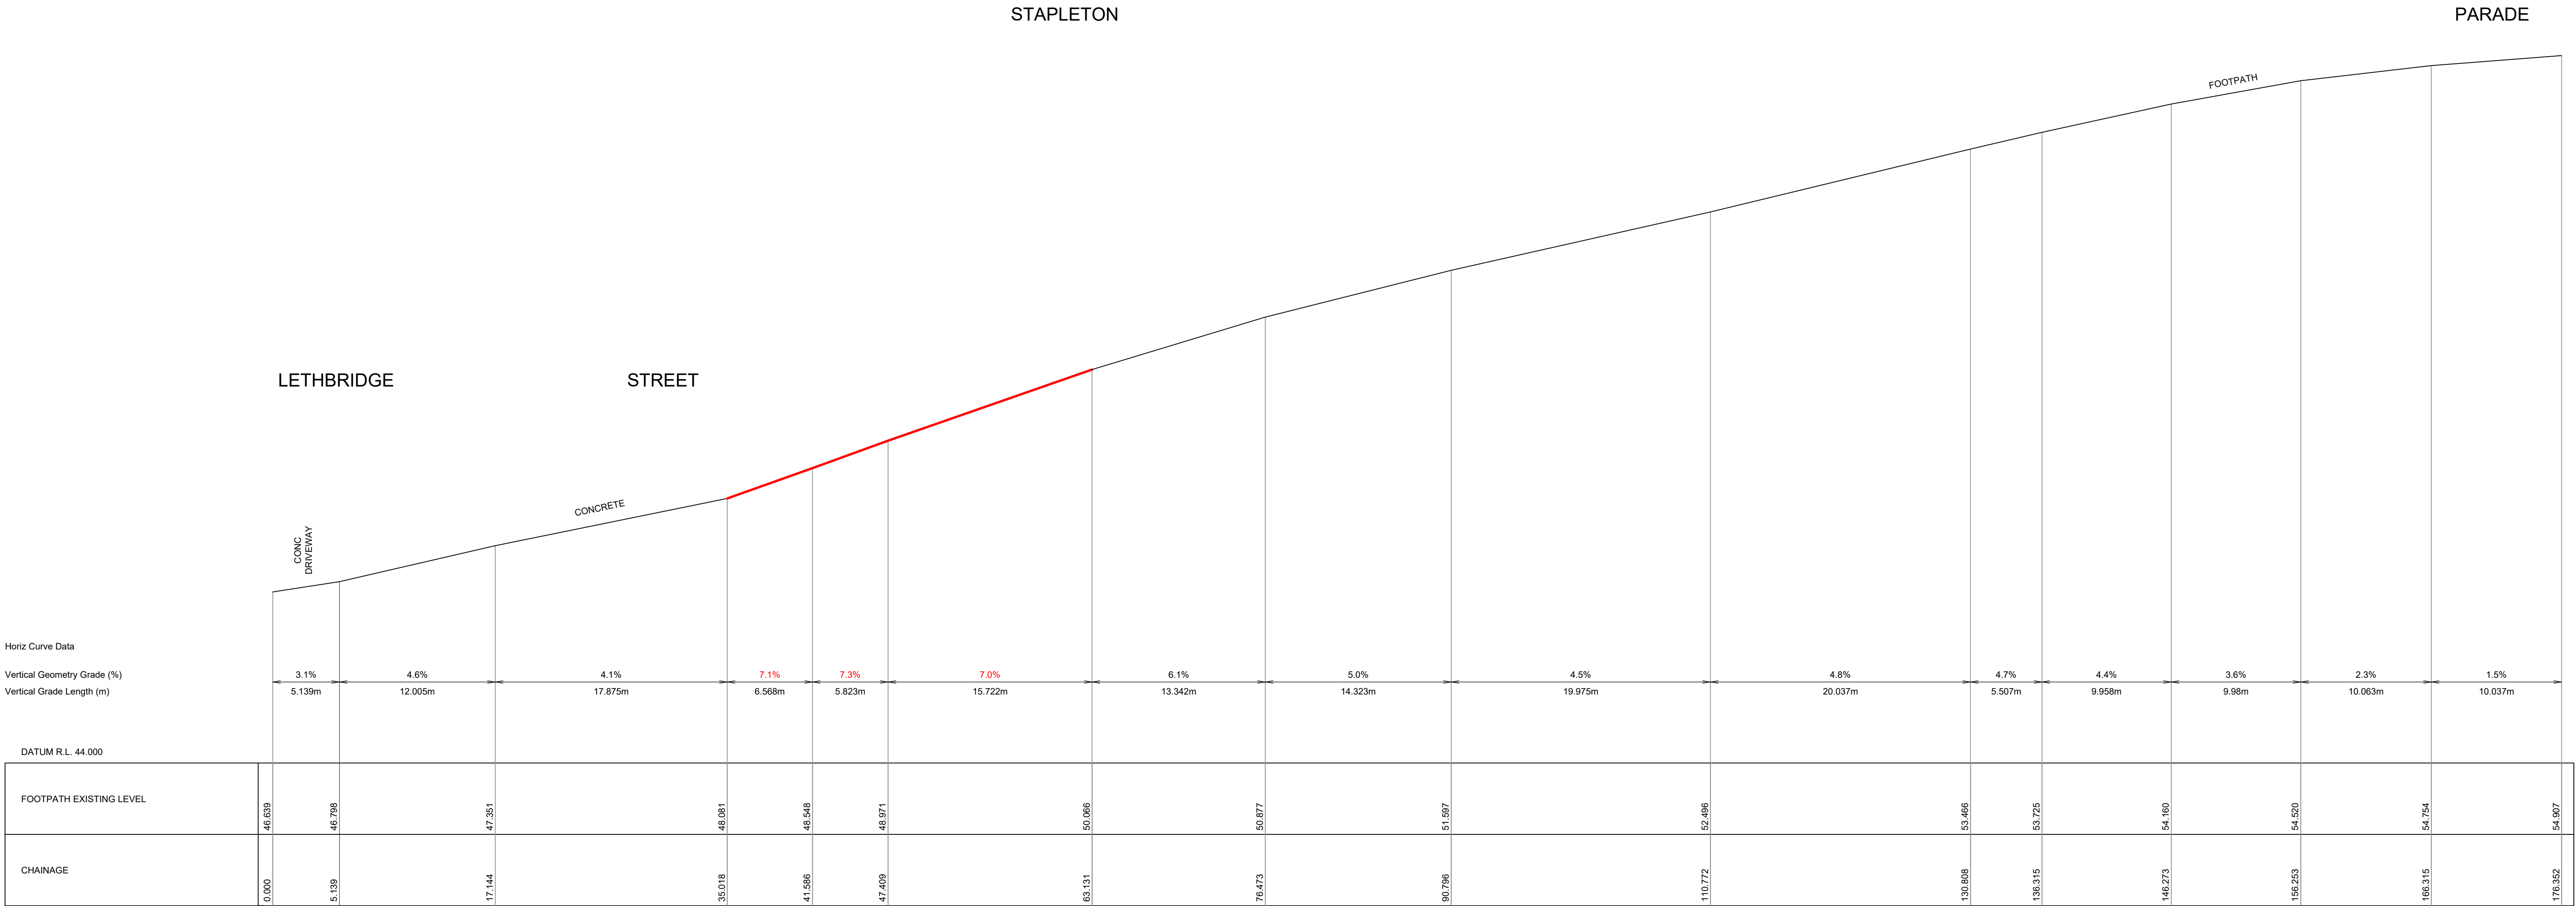

FOOTPATH LONGITUDINAL SECTION
CHAINAGE 0.000 TO 176.352
HZ SCALE 1:250 & VER. SCALE 1:50



No.	DATE	NOTATION/AMENDMENT
1	09/12/14	FINAL
2	21/01/15	DRAINAGE UPDATE
3	29/07/19	TREES AND FENCE UPDATE
4	04/07/23	SEWER LINE UPDATE
5	03/10/24	FOOTPATH LONGITUDINAL SECTION ADDED
6	16/10/24	GENERAL UPDATE
FILE		CHECKED BY

CONTOUR INTERVAL: 0.5

DATUM: A.H.D. A.H.D.


ORIGIN OF DATUM: P.M.8276

R.L.45.594 SCIMS

100 YEAR FLOOD RL:

RECOMMENDED MINIMUM FLOOR RL:

SOURCE OF FLOOD INFO:

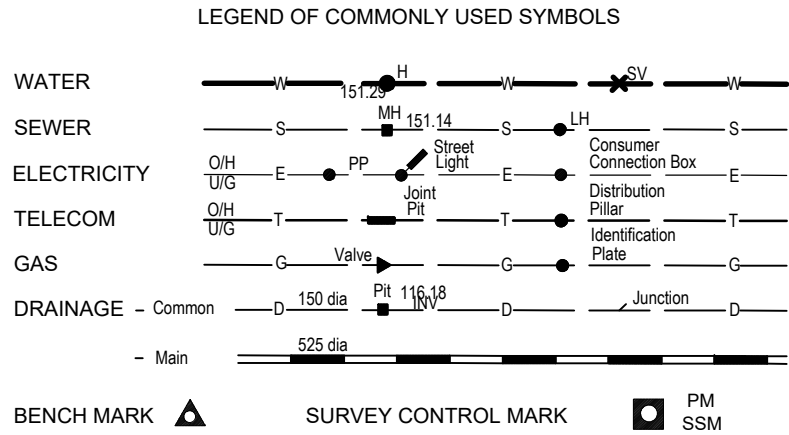

REDUCTION RATIO 1 : 250 @ A1

0

LAND TITLE INFORMATION

LOTS: 32, 33 & 34

PLAN NOS : D.P. 35558

OTHER:

TOTAL AREA PER CALCULATION: 1890.6m²

DATE OF SURVEY: 09 / 12 /2014

SURVEY CONSULTANT:

D S & P

Degotardi Smith & Partners

CONSULTING SURVEYORS ESTABLISHED 1957


Paul Carroll - Registered Surveyor

SURVEYORS REF : 33980 A01RevF.DWG

DRAWING TITLE	
CONTOUR & DETAIL SURVEY SENIORS LIVING LONG SECTION	
LOCAL GOVERNMENT AREA:	PENRITH

SUBURB	
ST MARYS	
STREET ADDRESS	
16, 17 & 18 STAPLETON PARADE	
TYPE	
S	
JOB NUMBER	
33980	
SHT.	3
OF	5

NOTE:
REFER TO SHEETS 1 AND 2 FOR SURVEY PLAN VIEW.

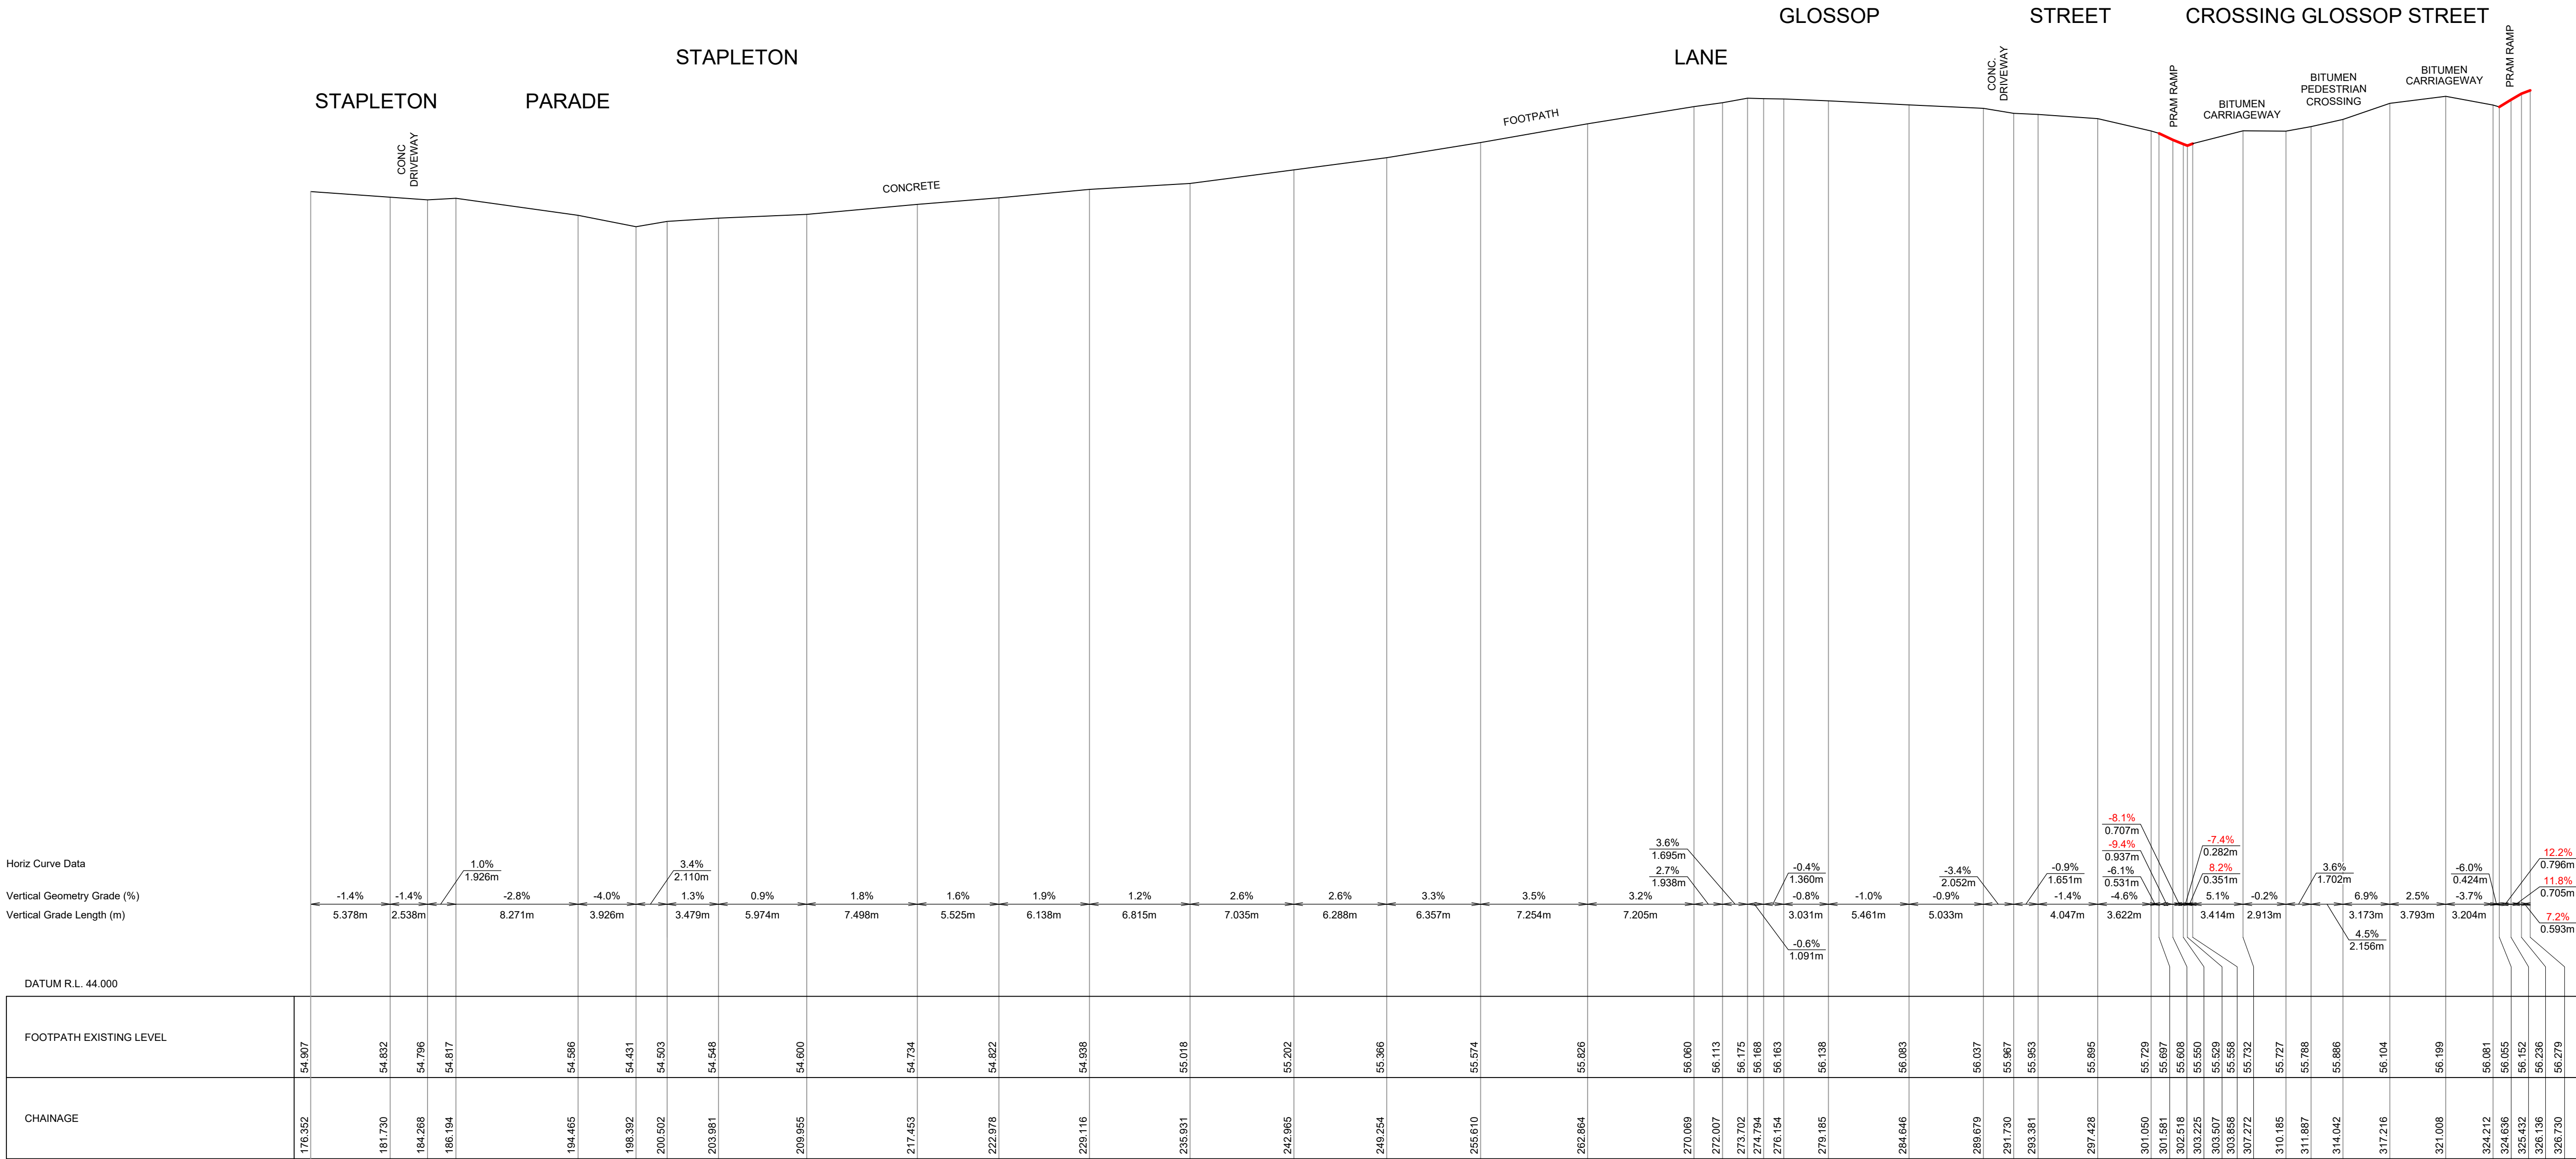

FOOTPATH LONGITUDINAL SECTION
CHAINAGE 176.352 TO 326.730
HZ SCALE 1:250 & VER. SCALE 1:50



No.	DATE	NOTATION/AMENDMENT
1	09/12/14	FINAL
2	21/01/15	DRAINAGE UPDATE
3	29/07/19	TREES AND FENCE UPDATE
4	04/07/23	SEWER LINE UPDATE
5	03/10/24	FOOTPATH LONGITUDINAL SECTION ADDED
6	16/10/24	GENERAL UPDATE
FILE		CHECKED BY

CONTOUR INTERVAL: 0.5

DATUM: A.H.D. A.H.D.


ORIGIN OF DATUM: P.M.8276

R.L.45.594 SCIMS

100 YEAR FLOOD RL:

RECOMMENDED MINIMUM FLOOR RL:

SOURCE OF FLOOD INFO:

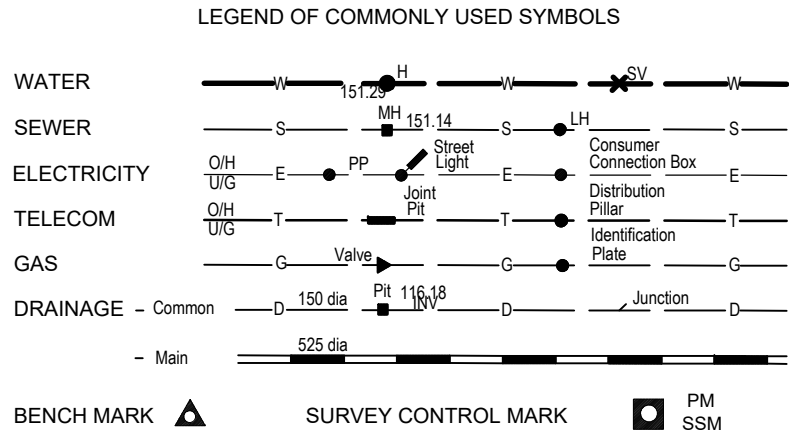

REDUCTION RATIO 1 : 250 @ A1

LAND TITLE INFORMATION

LOTS: 32, 33 & 34

PLAN NOS : D.P. 35558

OTHER:

TOTAL AREA PER CALCULATION: 1890.6m²

DATE OF SURVEY: 09 / 12 /2014

SURVEY CONSULTANT:

DS & P

Degotardi Smith & Partners

CONSULTING SURVEYORS ESTABLISHED 1957

Paul Carroll - Registered Surveyor

SURVEYORS REF : 33980 A01RevF.DWG

DRAWING TITLE

CONTOUR & DETAIL SURVEY

SENIORS LIVING LONG SECTION

LOCAL GOVERNMENT AREA: PENRITH

SUBURB

ST MARYS

STREET ADDRESS

16, 17 & 18 STAPLETON PARADE

JOB NUMBER

33980


TYPE

S

SHT. 4

OF 5

NOTE:
REFER TO SHEETS 1 AND 2 FOR SURVEY PLAN VIEW.

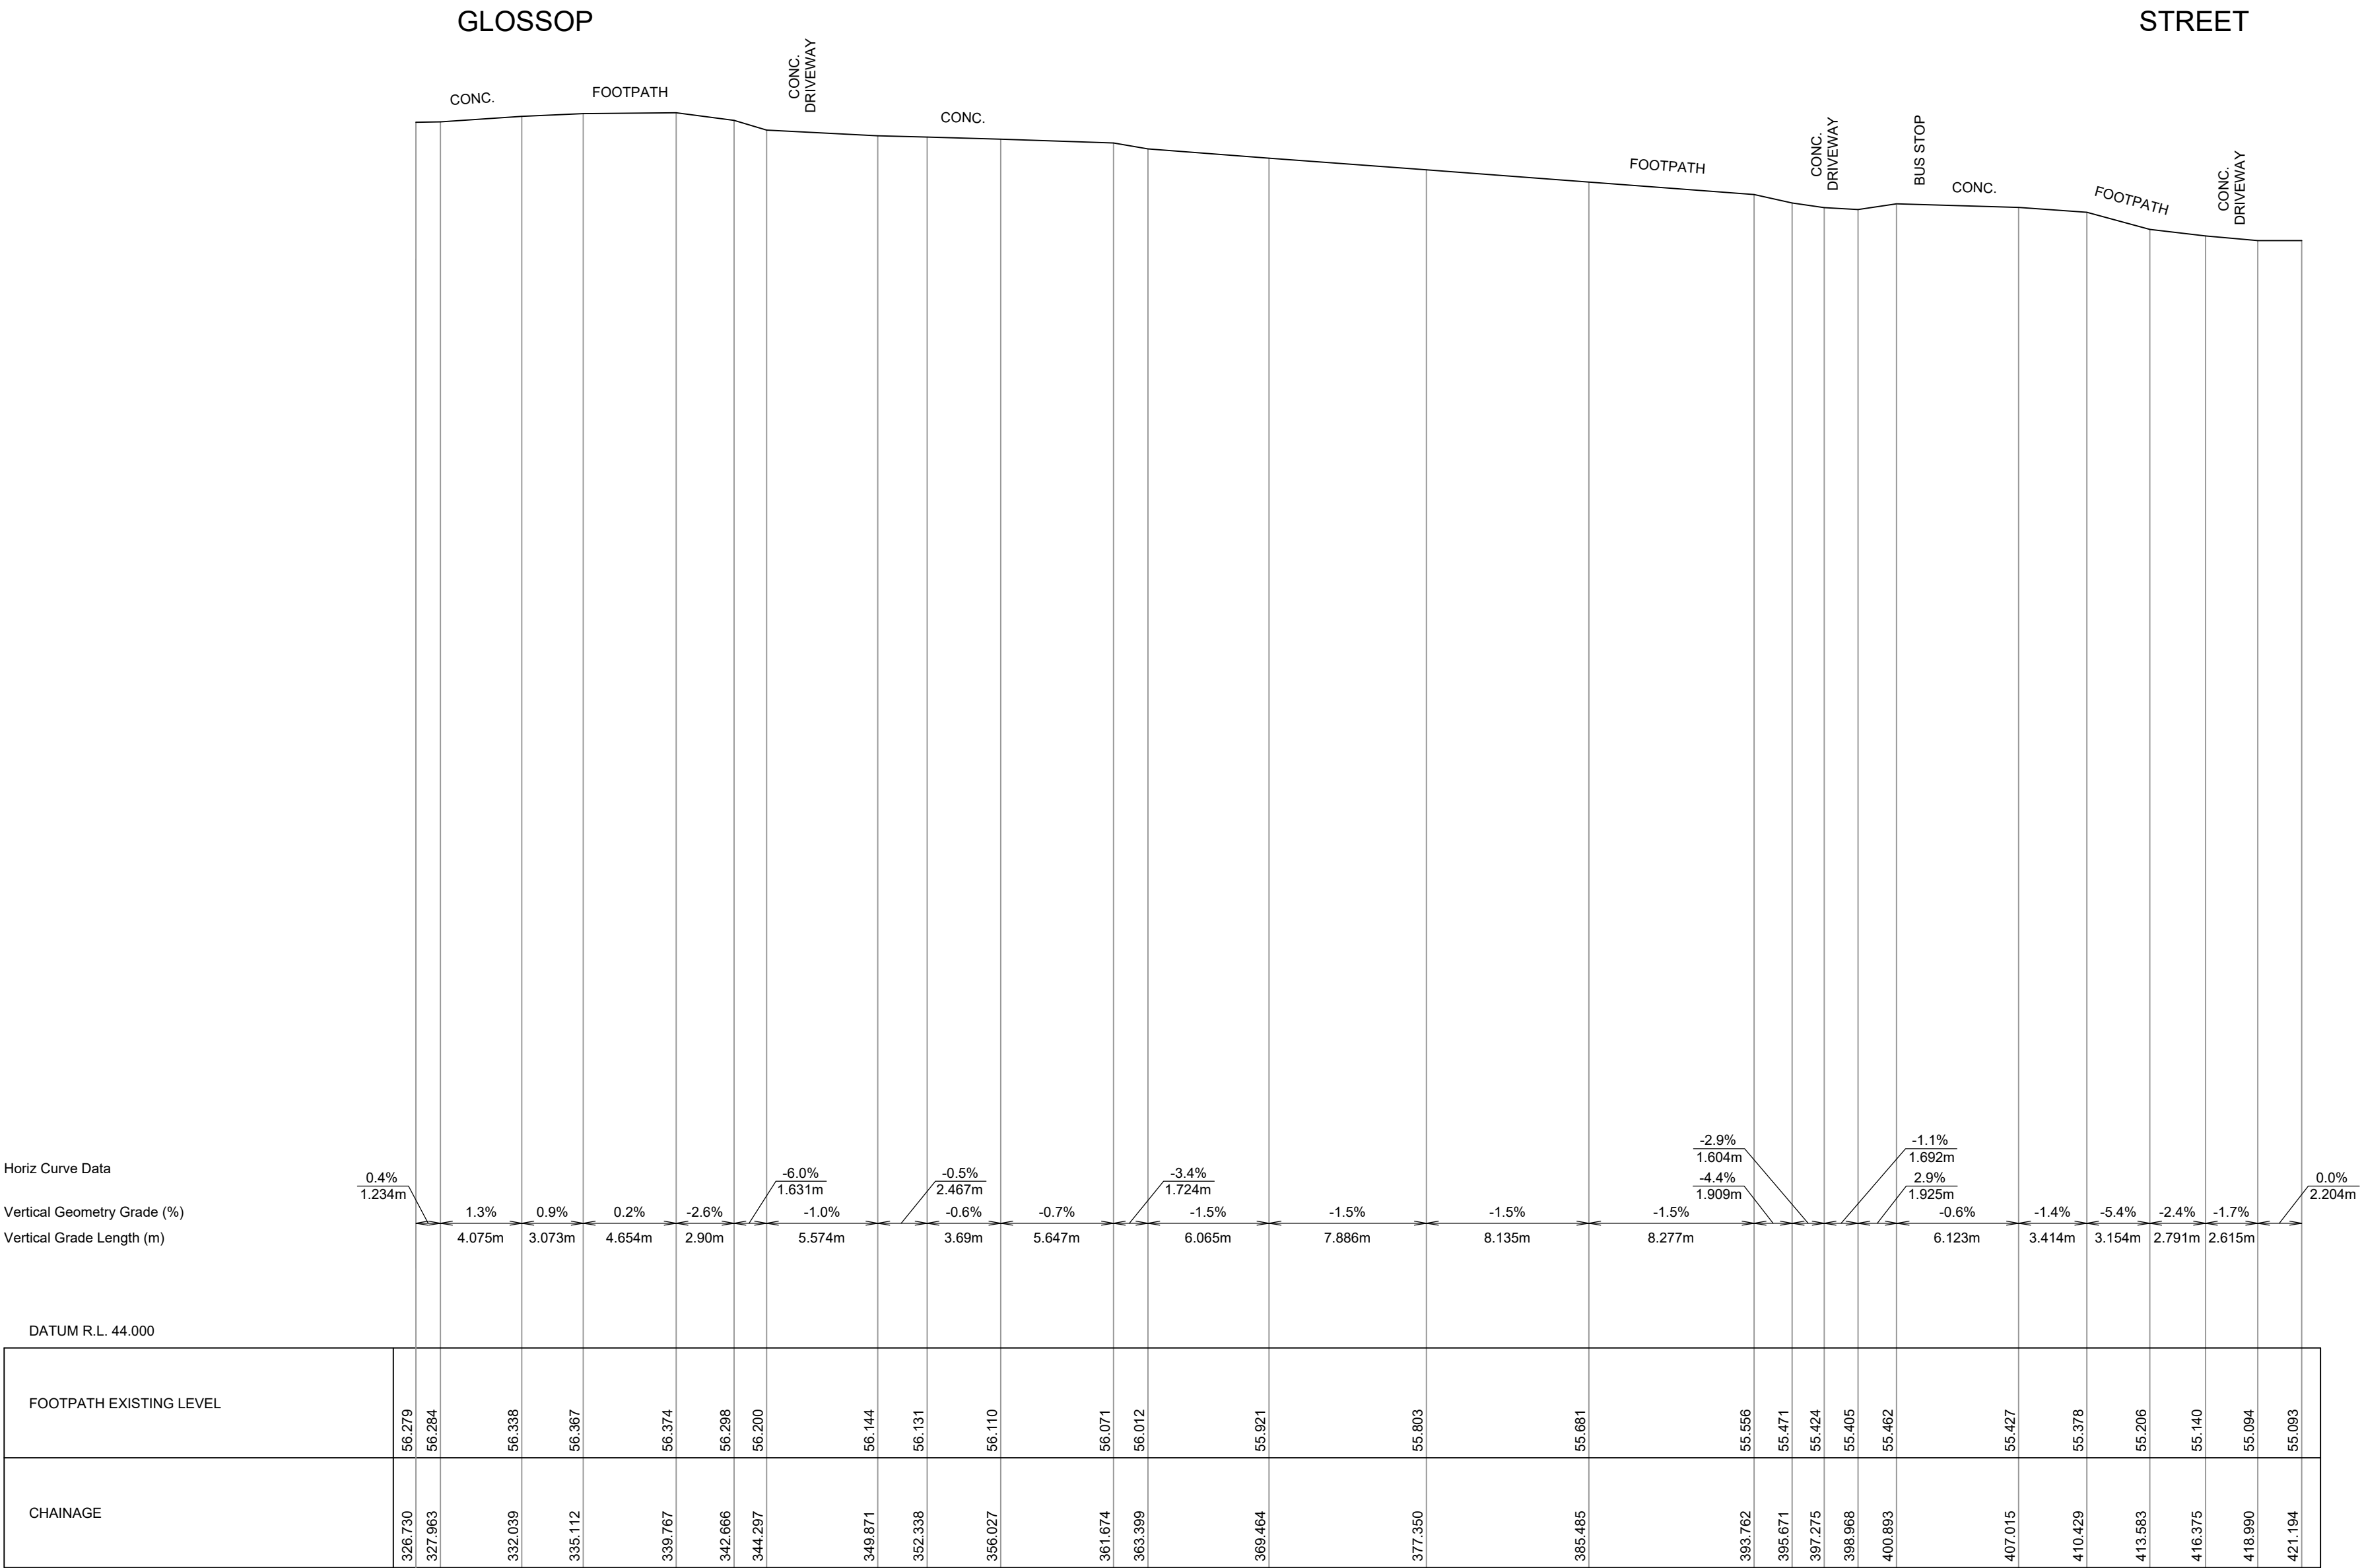

FOOTPATH LONGITUDINAL SECTION
CHAINAGE 326.730 TO 421.194
HZ SCALE 1:250 & VER. SCALE 1:50