


LEGEND

GROUND LEVEL G.F.A

LEVELS 1,2&3 G.F.A

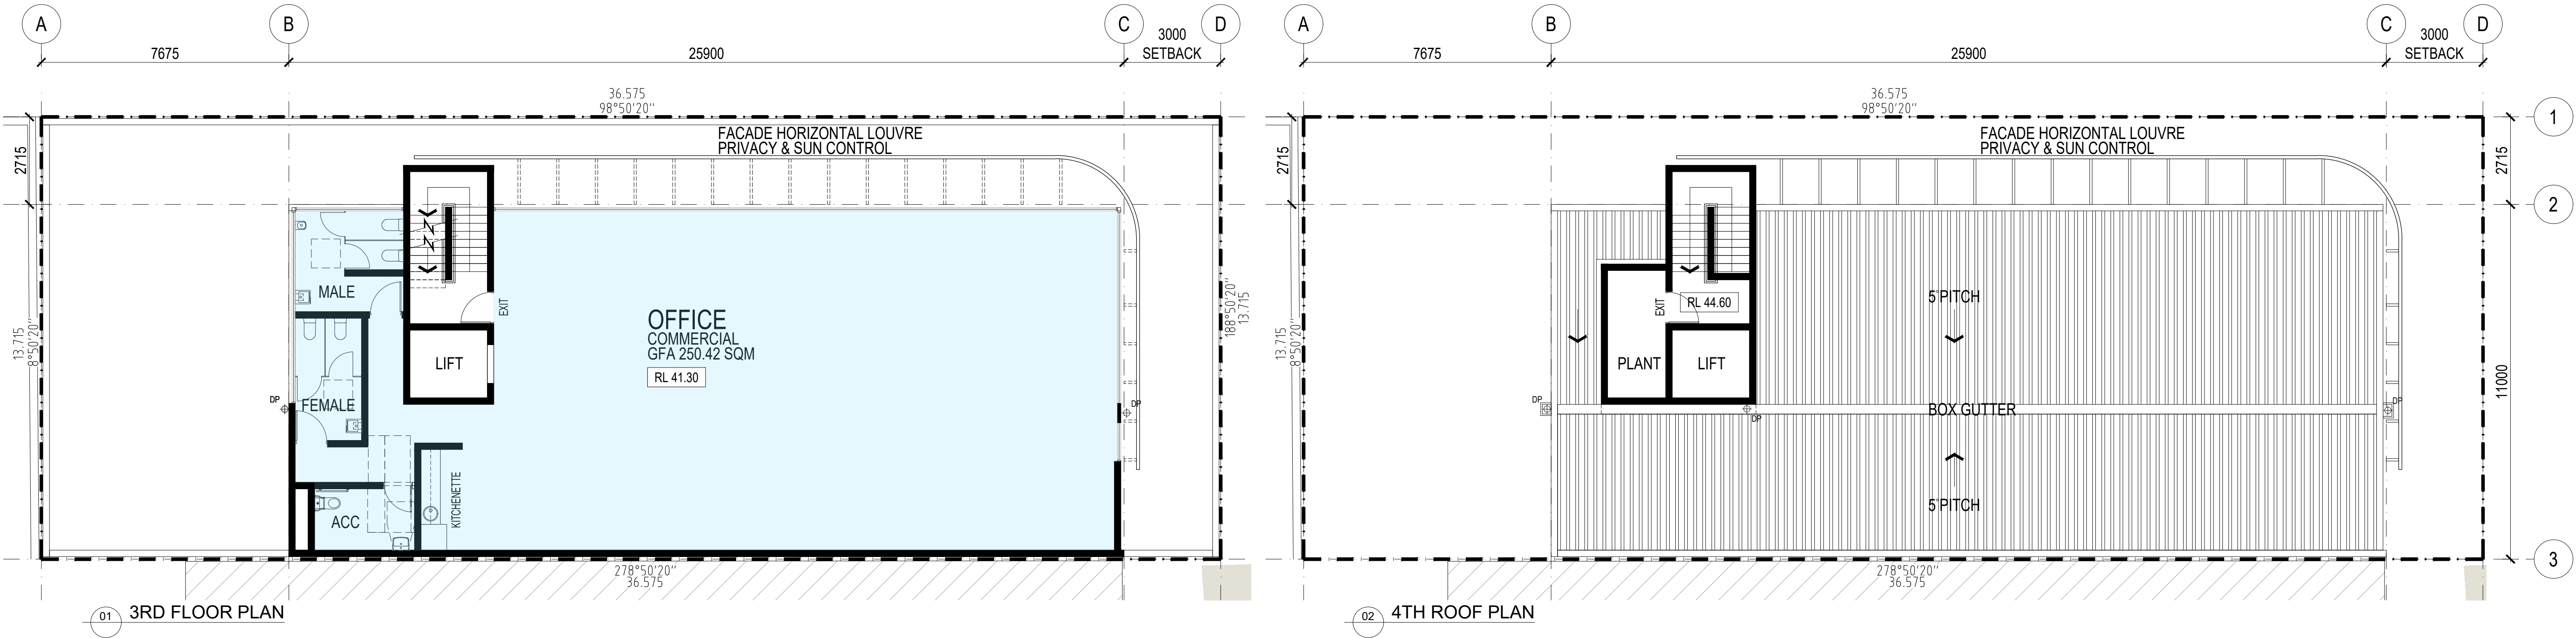

ALL DIMENSIONS & LEVELS TO BE CHECKED ON SITE BY CONTRACTOR PRIOR TO CONSTRUCTION. ALL BOUNDARIES & CONTOURS SUBJECT TO SURVEY. ALL RIGHTS RESERVED. THIS DRAWING MAY NOT BE REPRODUCED OR TRANSMITTED, IN PART OR IN WHOLE WITHOUT THE PERMISSION OF CRAWFORD ARCHITECTS PTY LTD

© CRAWFORD ARCHITECTS PTY LTD 2019  
SUITE 3.01, LEVEL 3.80 MOUNT STREET  
NORTH SYDNEY, NSW 2060 AUSTRALIA  
ABN 56 120 779 106  
NOMINATED ARCHITECTS:  
TONY GRAY 5303 & PAUL GODSELL 6726

THIS DRAWING IS NOT TO BE USED FOR CONSTRUCTION UNLESS APPROVED BY A DIRECTOR OF CRAWFORD ARCHITECTS PTY LTD

P 02 9660 3644 www.crawford.com.au  
E arch@crawford.com.au

Q	23.11.02	DA ISSUE
ISSUE	DATE	AMENDMENTS

CLIENT

NARBETHONG PTY LTD


PROJECT

PROPOSED COMMERCIAL DEVELOPMENT

82 KITCHENER PARADE, BANKSTOWN, NSW 2200

TITLE

GFA PLAN  
SHEET\_02

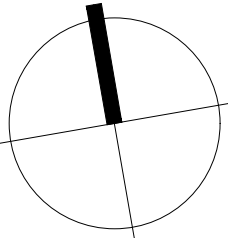

SCALE 1:100 @ A1

APPROVED  
DRAWN HJ  
CHECKED TG  
DATE MAR  
STATUS DA

PROJECT NUMBER DRAWING NUMBER

19061

A021

ISSUE

