



NOT FOR CONSTRUCTION

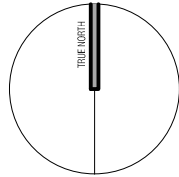

LEGEND

- BAL1 STEEL BALUSTRADE
- FP1 FIREPLACE
- GD1 GARAGE DOOR
- MB METAL BALUSTRADE
- SC STEEL COLUMN
- RS ROOF SHEETING
- RW RETAINING WALL

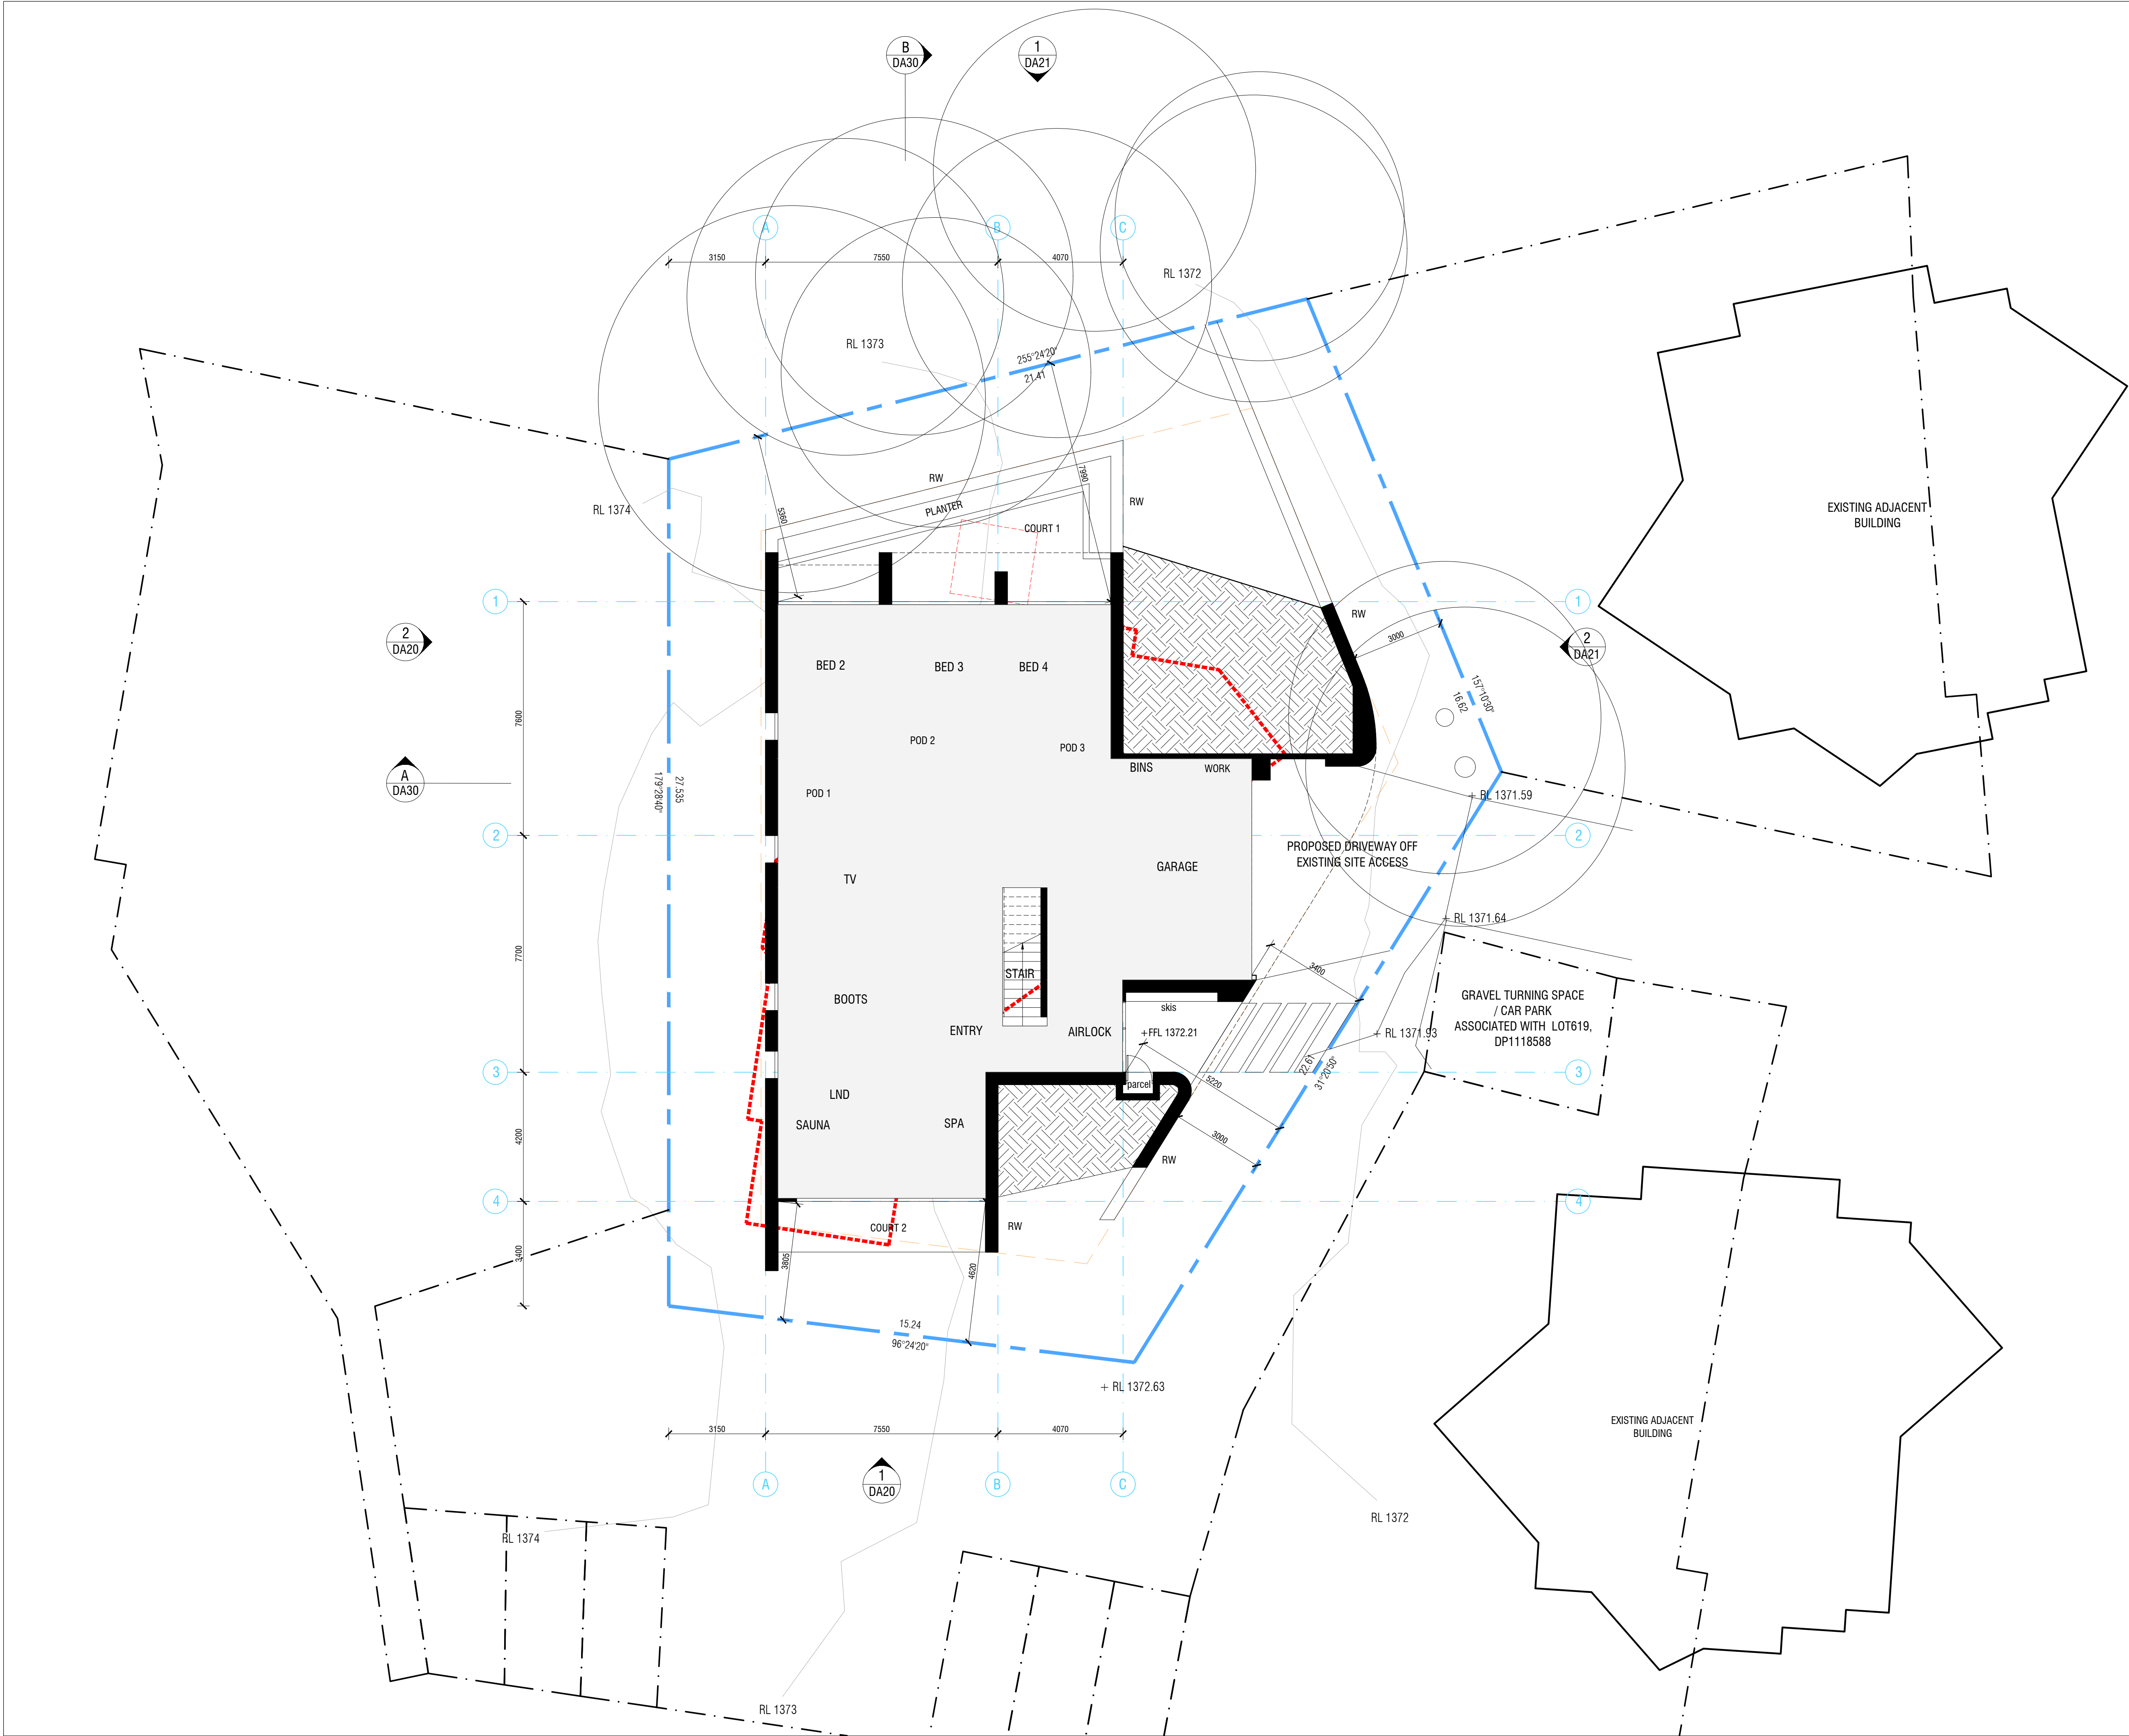

DA1	18.05.2021	FOR DA
issue	date	amendments

**COLLINS
PENNINGTON**
architects

level 1, style arcade, manuka
shop 43
44-46, franklin st
griffith, ACT 2603
02 6295 4433
COLLINS, CADDAYE & ASSOCIATES PTY. LIMITED

WOODRIDGE LODGE
LOT 619, DP 1118588
WOODRIDGE, THREDBO VILLAGE

project:

**LOWER FLOOR
NOTIFICATION PLAN**

drawing title:

scale: 1:100@A1

issue no: DA1

drawing no: DA16

©copyright

Contractor must verify all dimensions on site before commencing any work or preparing any drawings.